


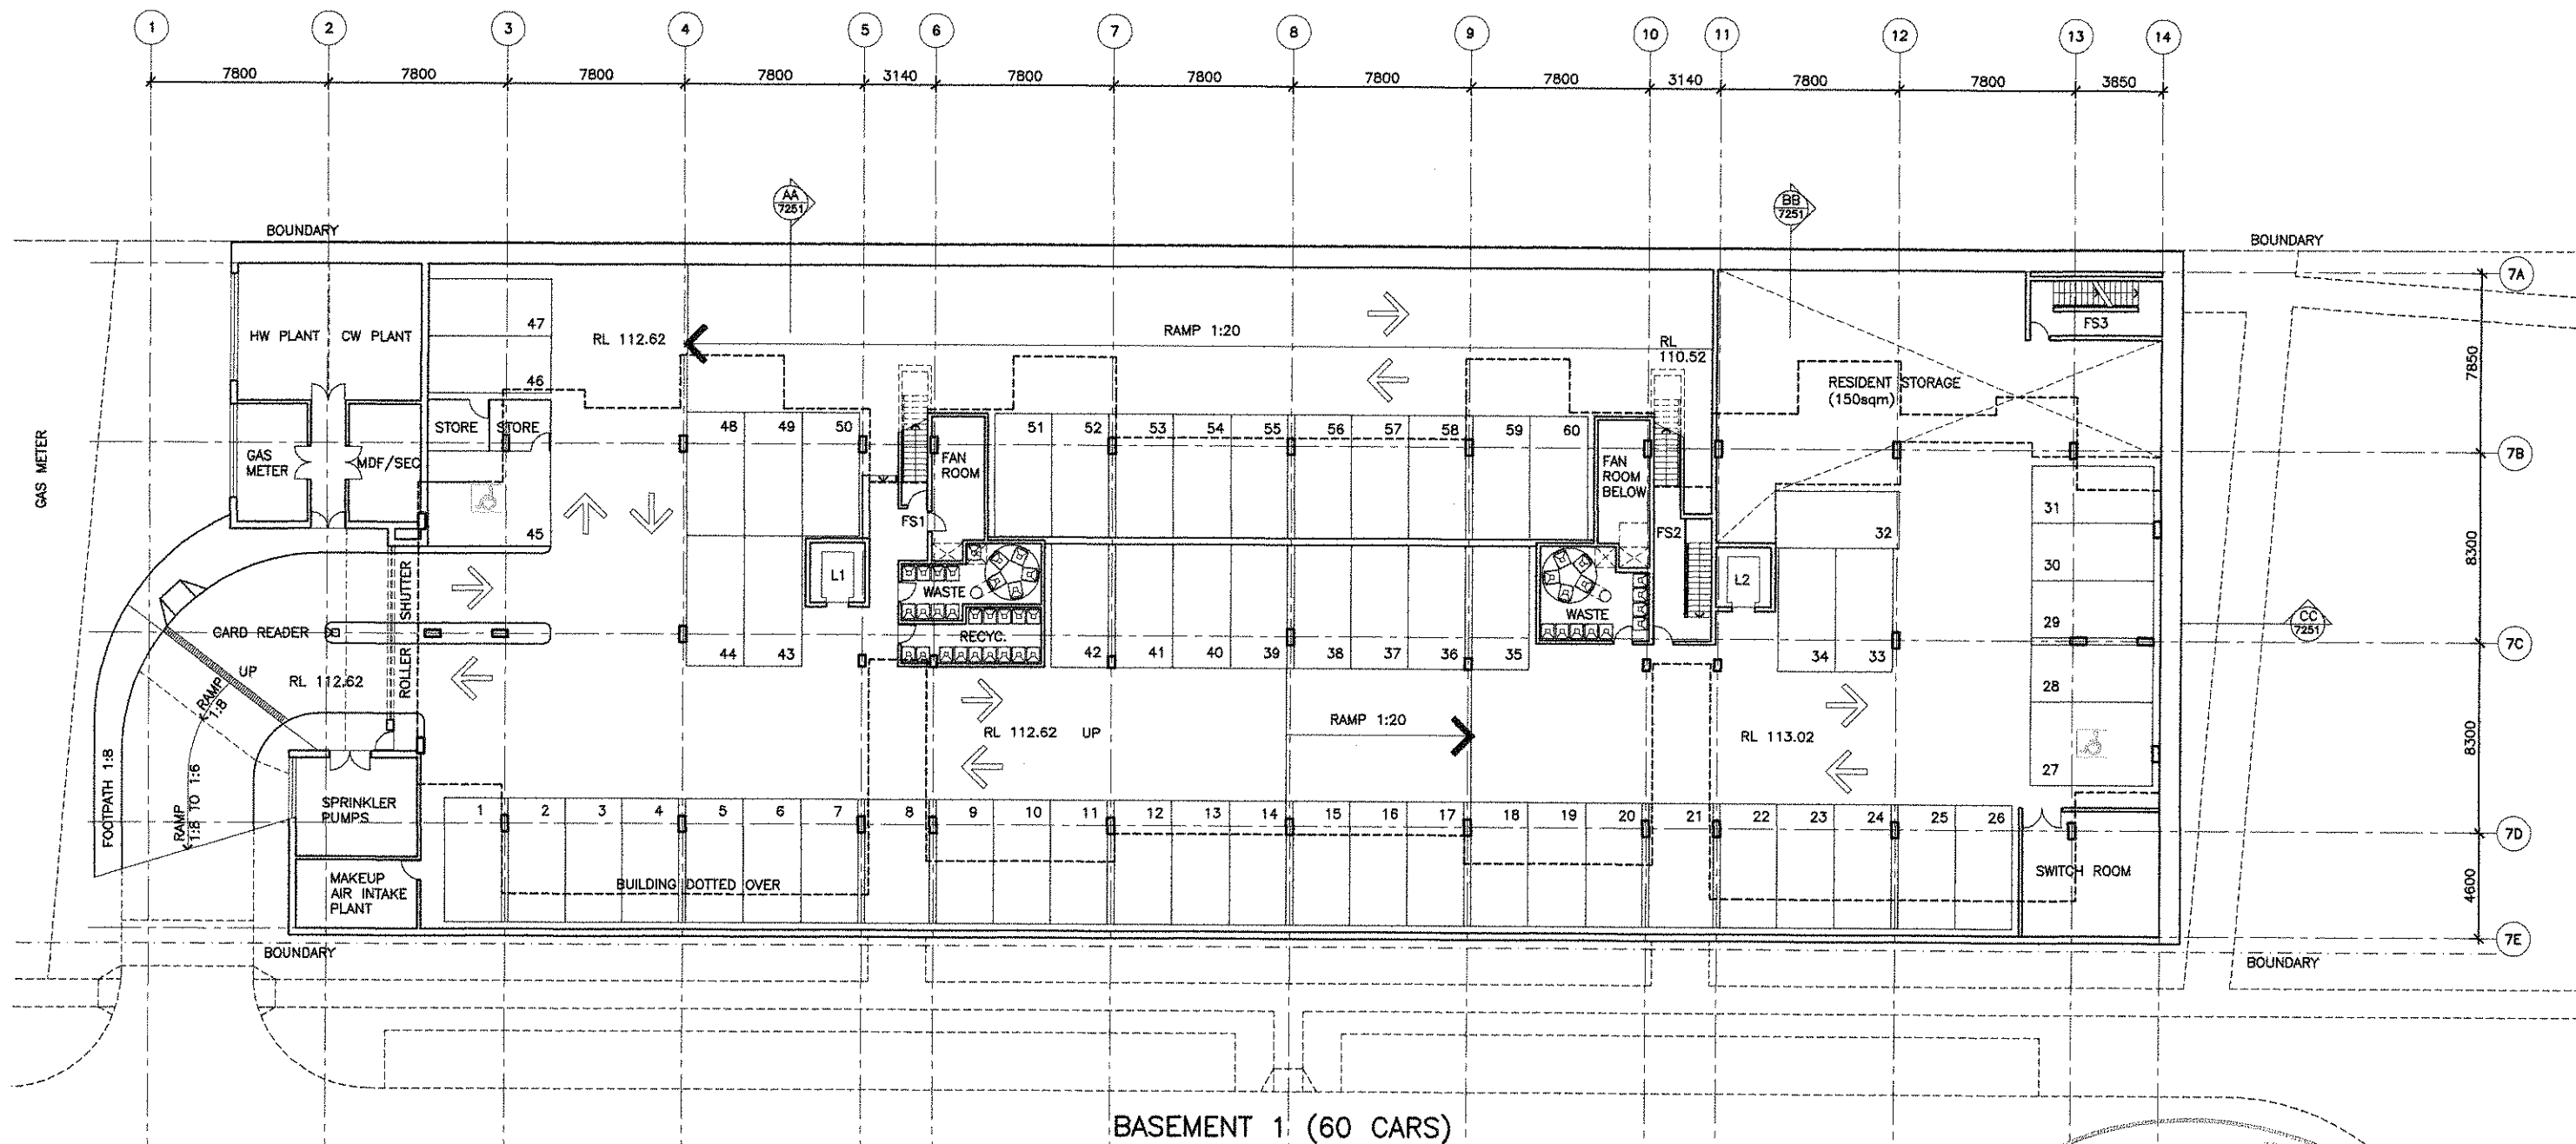

BASEMENT 1 (60 CARS)

ABSA
 Assn# 20241
 Sign [Signature]
 Date 27/04/09

