




PRELIMINARY ONLY
ALL DIMENSIONS AND AREAS STATED IN THIS PLAN ARE
PRELIMINARY ONLY AND ARE SUBJECT TO CONFIRMATION
BY SURVEY.

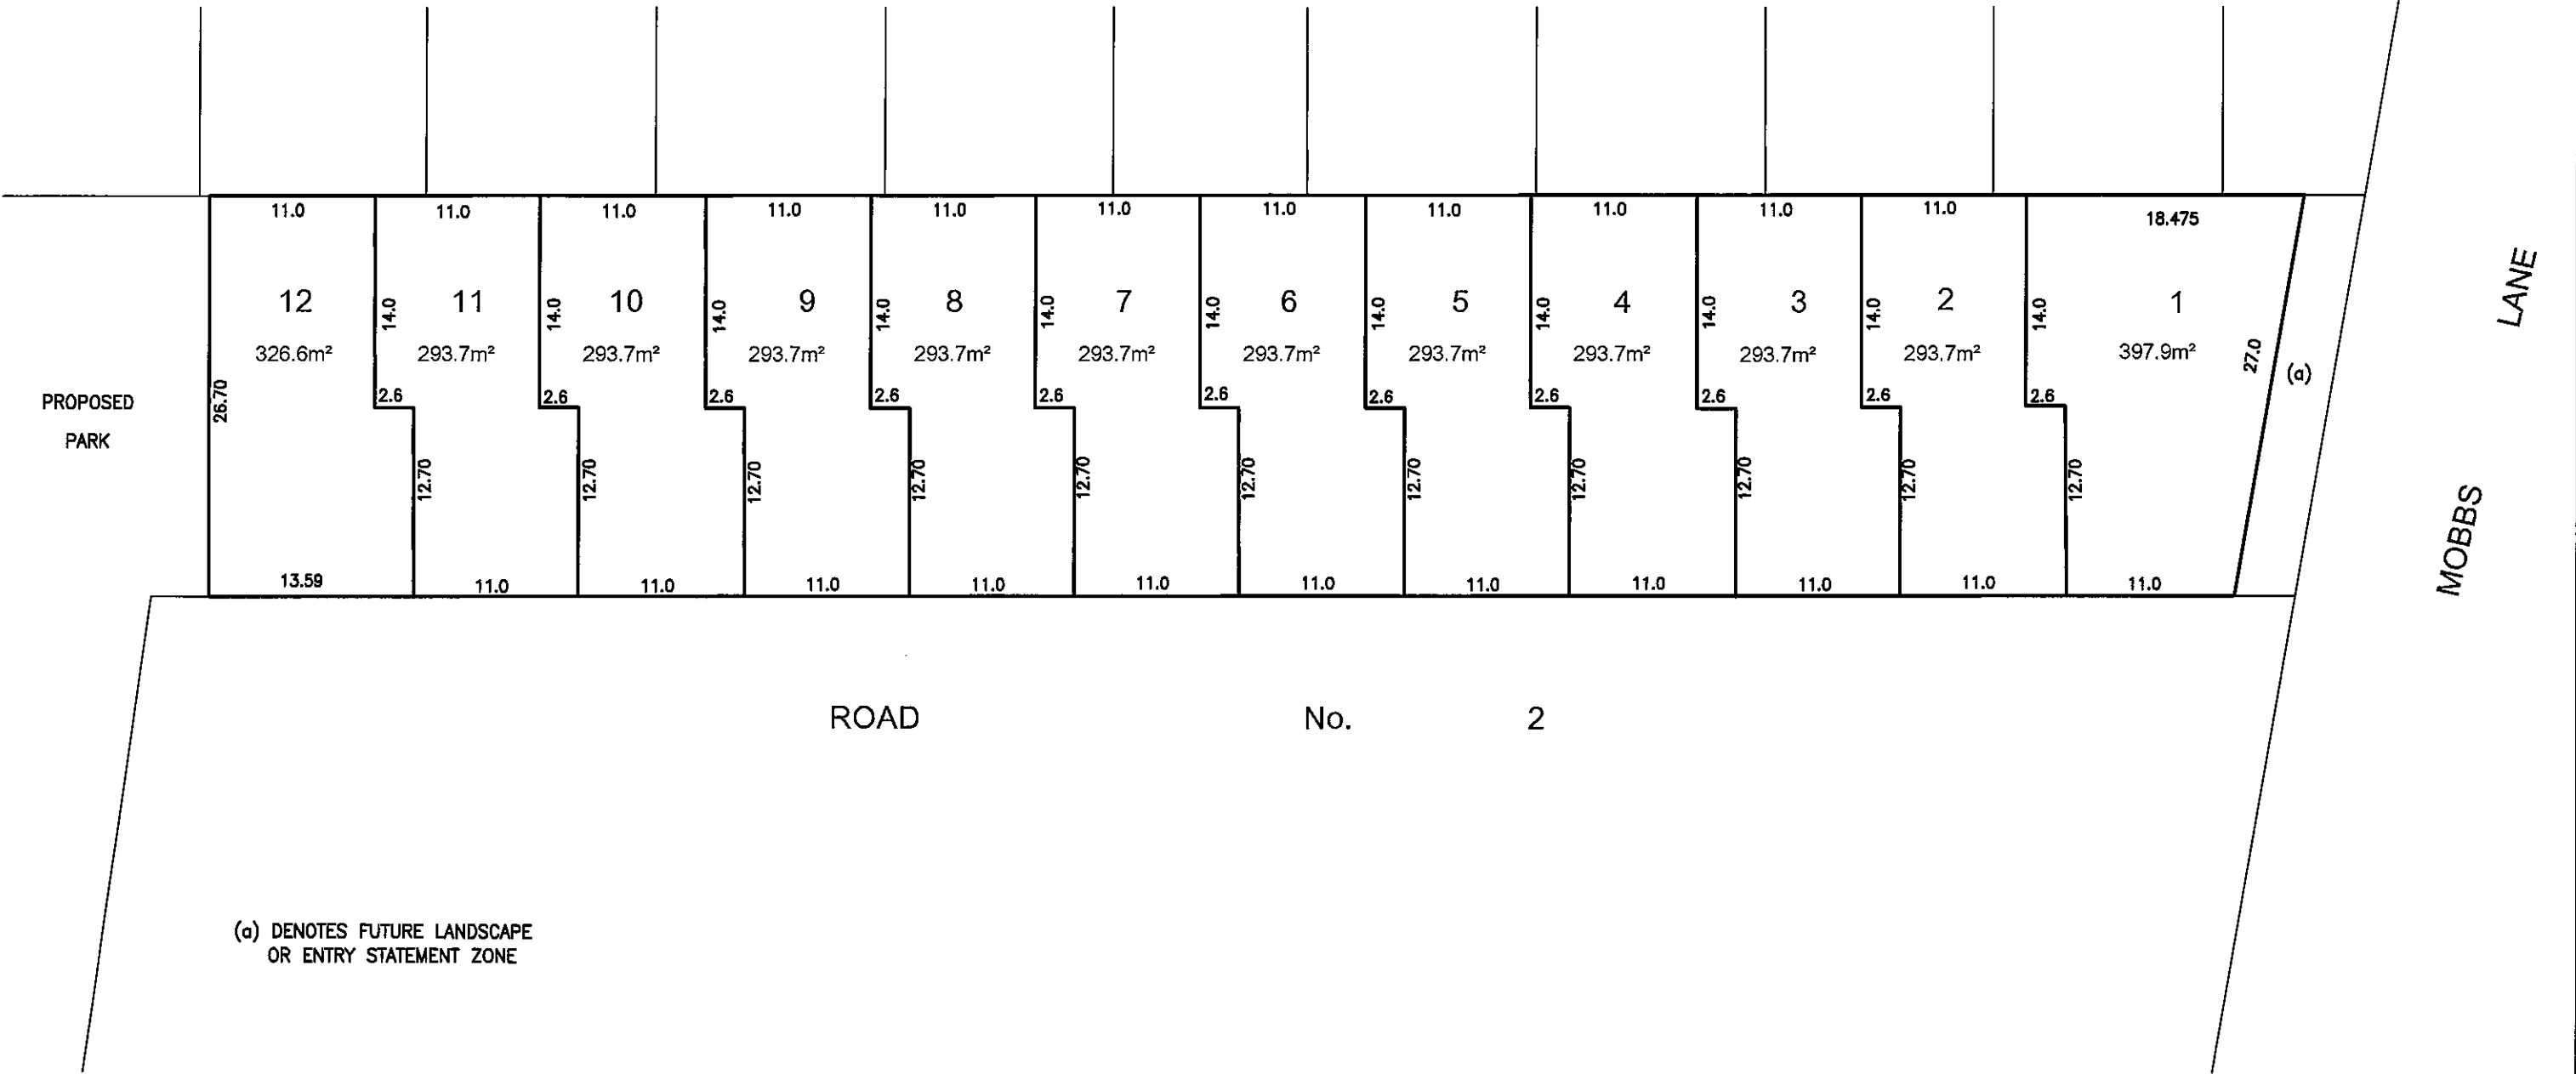

Surveyor: PETER VANDERGRAAF	PLAN OF SUBDIVISION OF LOT 3 IN DP	L.G.A.: PARRAMATTA	Registered:	D.P. DRAFT 16.04.09 (REVISION 1)
Date of Survey: 16.04.09		Locality: EPPING		
Surveyor's Ref: F684-DP1 (CAD REF: F684-DP1-002.dwg)		Subdivision No: Lengths are in metres. Reduction Ratio 1: 300		

Z:\F684\DP1\F684-DP1-002.dwg, 23/04/2009 3:06:03 PM

ALL DIMENSIONS AND AREAS STATED IN THIS PLAN ARE PRELIMINARY ONLY AND ARE SUBJECT TO CONFIRMATION BY SURVEY.

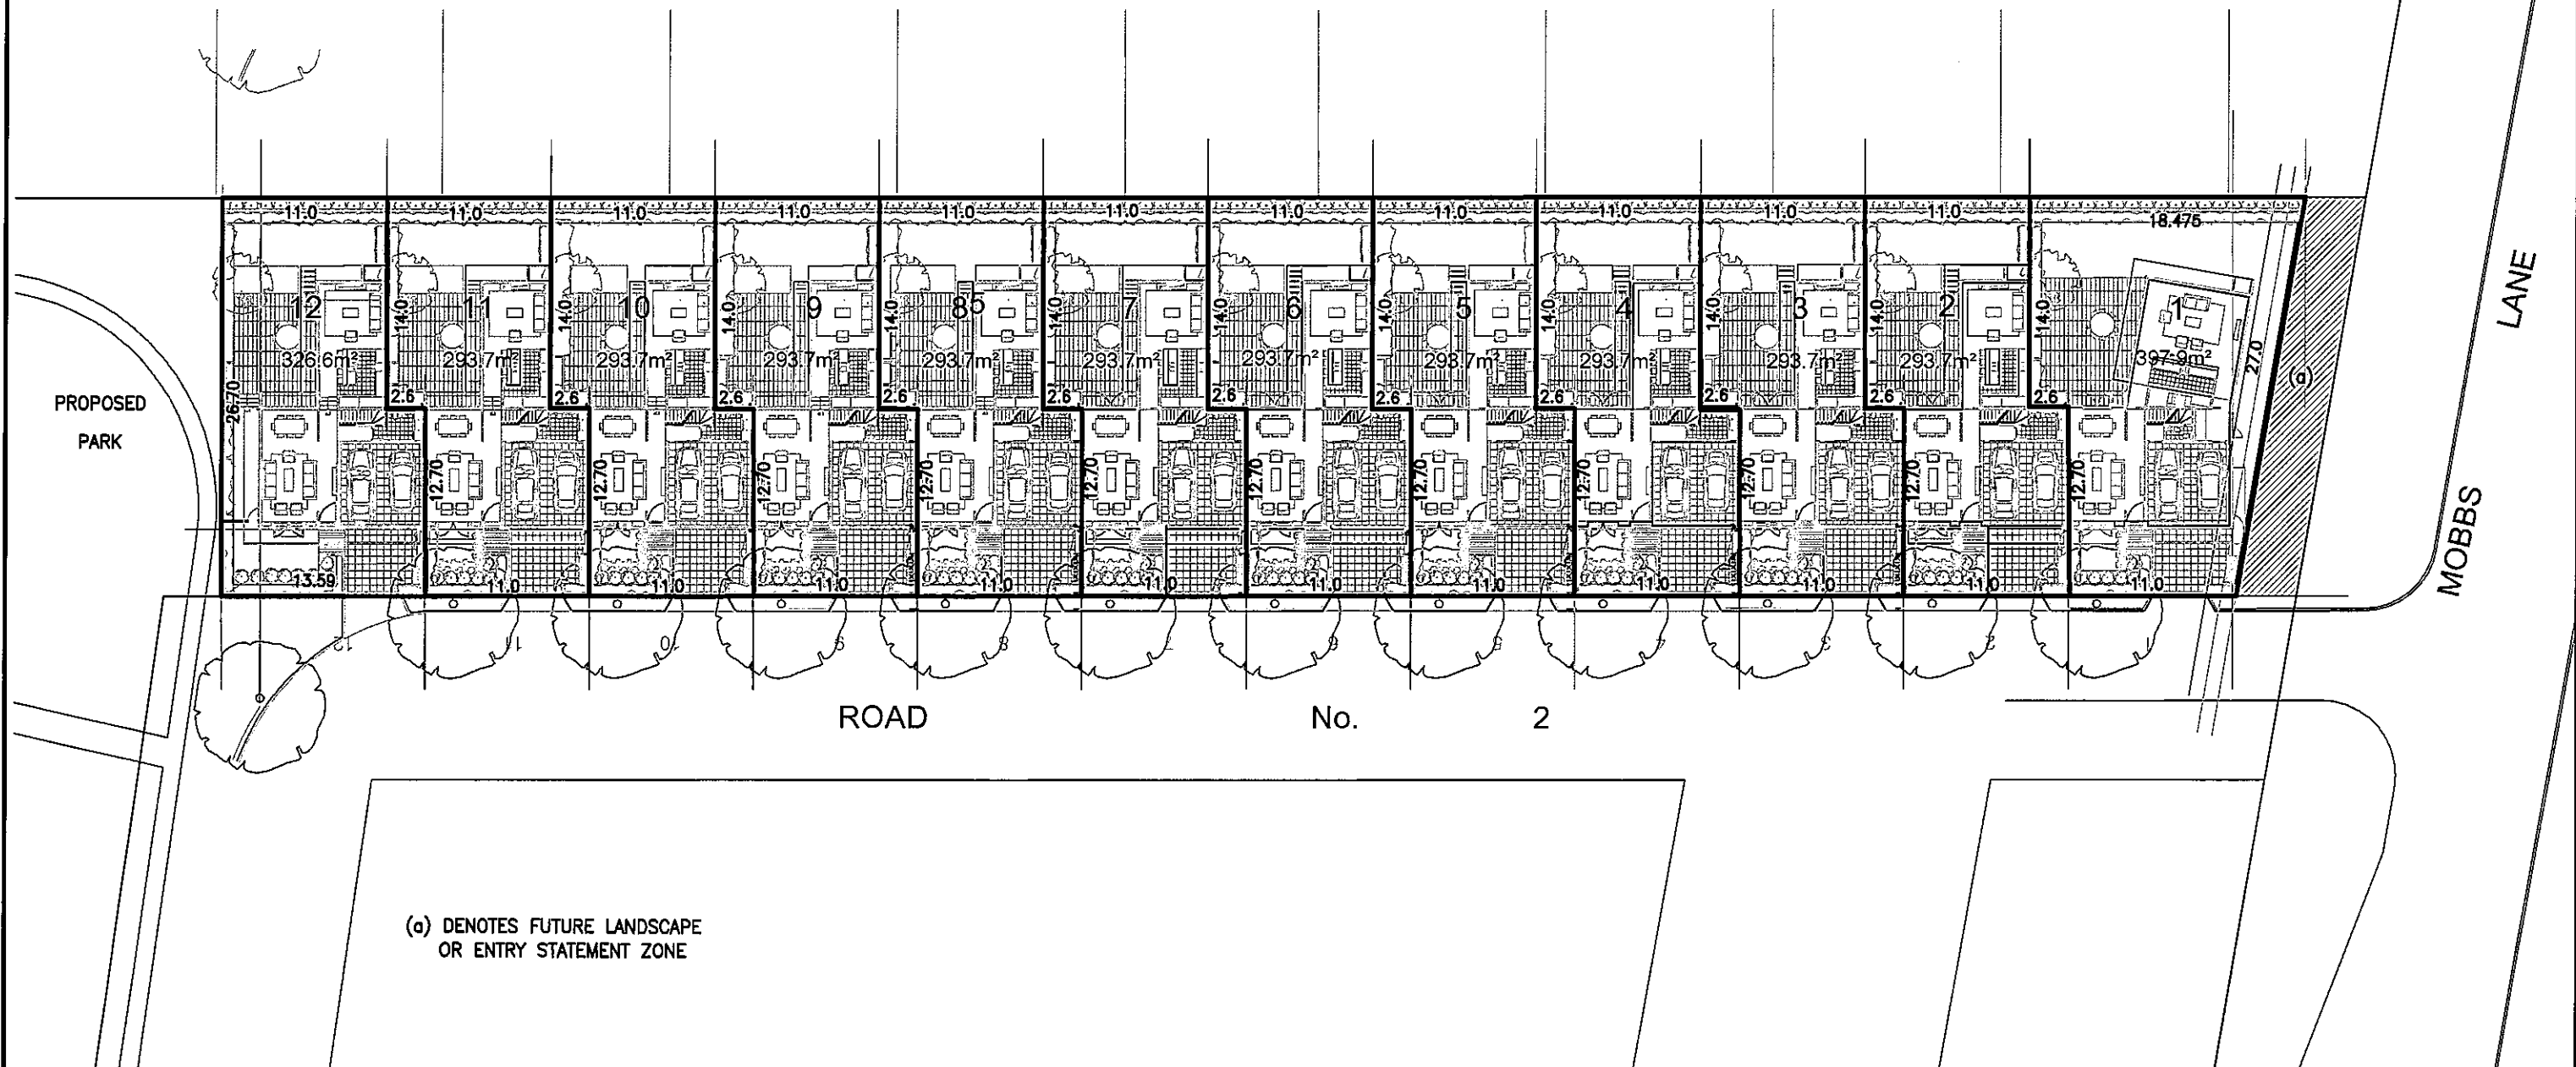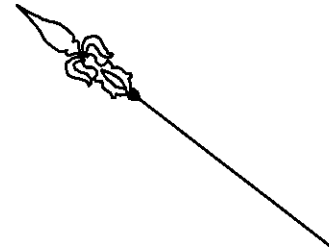

(a) DENOTES FUTURE LANDSCAPE
OR ENTRY STATEMENT ZONE

Surveyor: PETER VANDERGRAAF Date of Survey: 16.04.09 Surveyor's Ref: F684-DP1 (CAD REF: F684-DP1-001.dwg)	PLAN OF SUBDIVISION OF LOT 3 IN DP	L.G.A.: PARRAMATTA Locality: EPPING Subdivision No: Lengths are in metres. Reduction Ratio 1: 300	Registered:	D.P. DRAFT 16.04.09 (REVISION 1)
--	---------------------------------------	--	-------------	--