


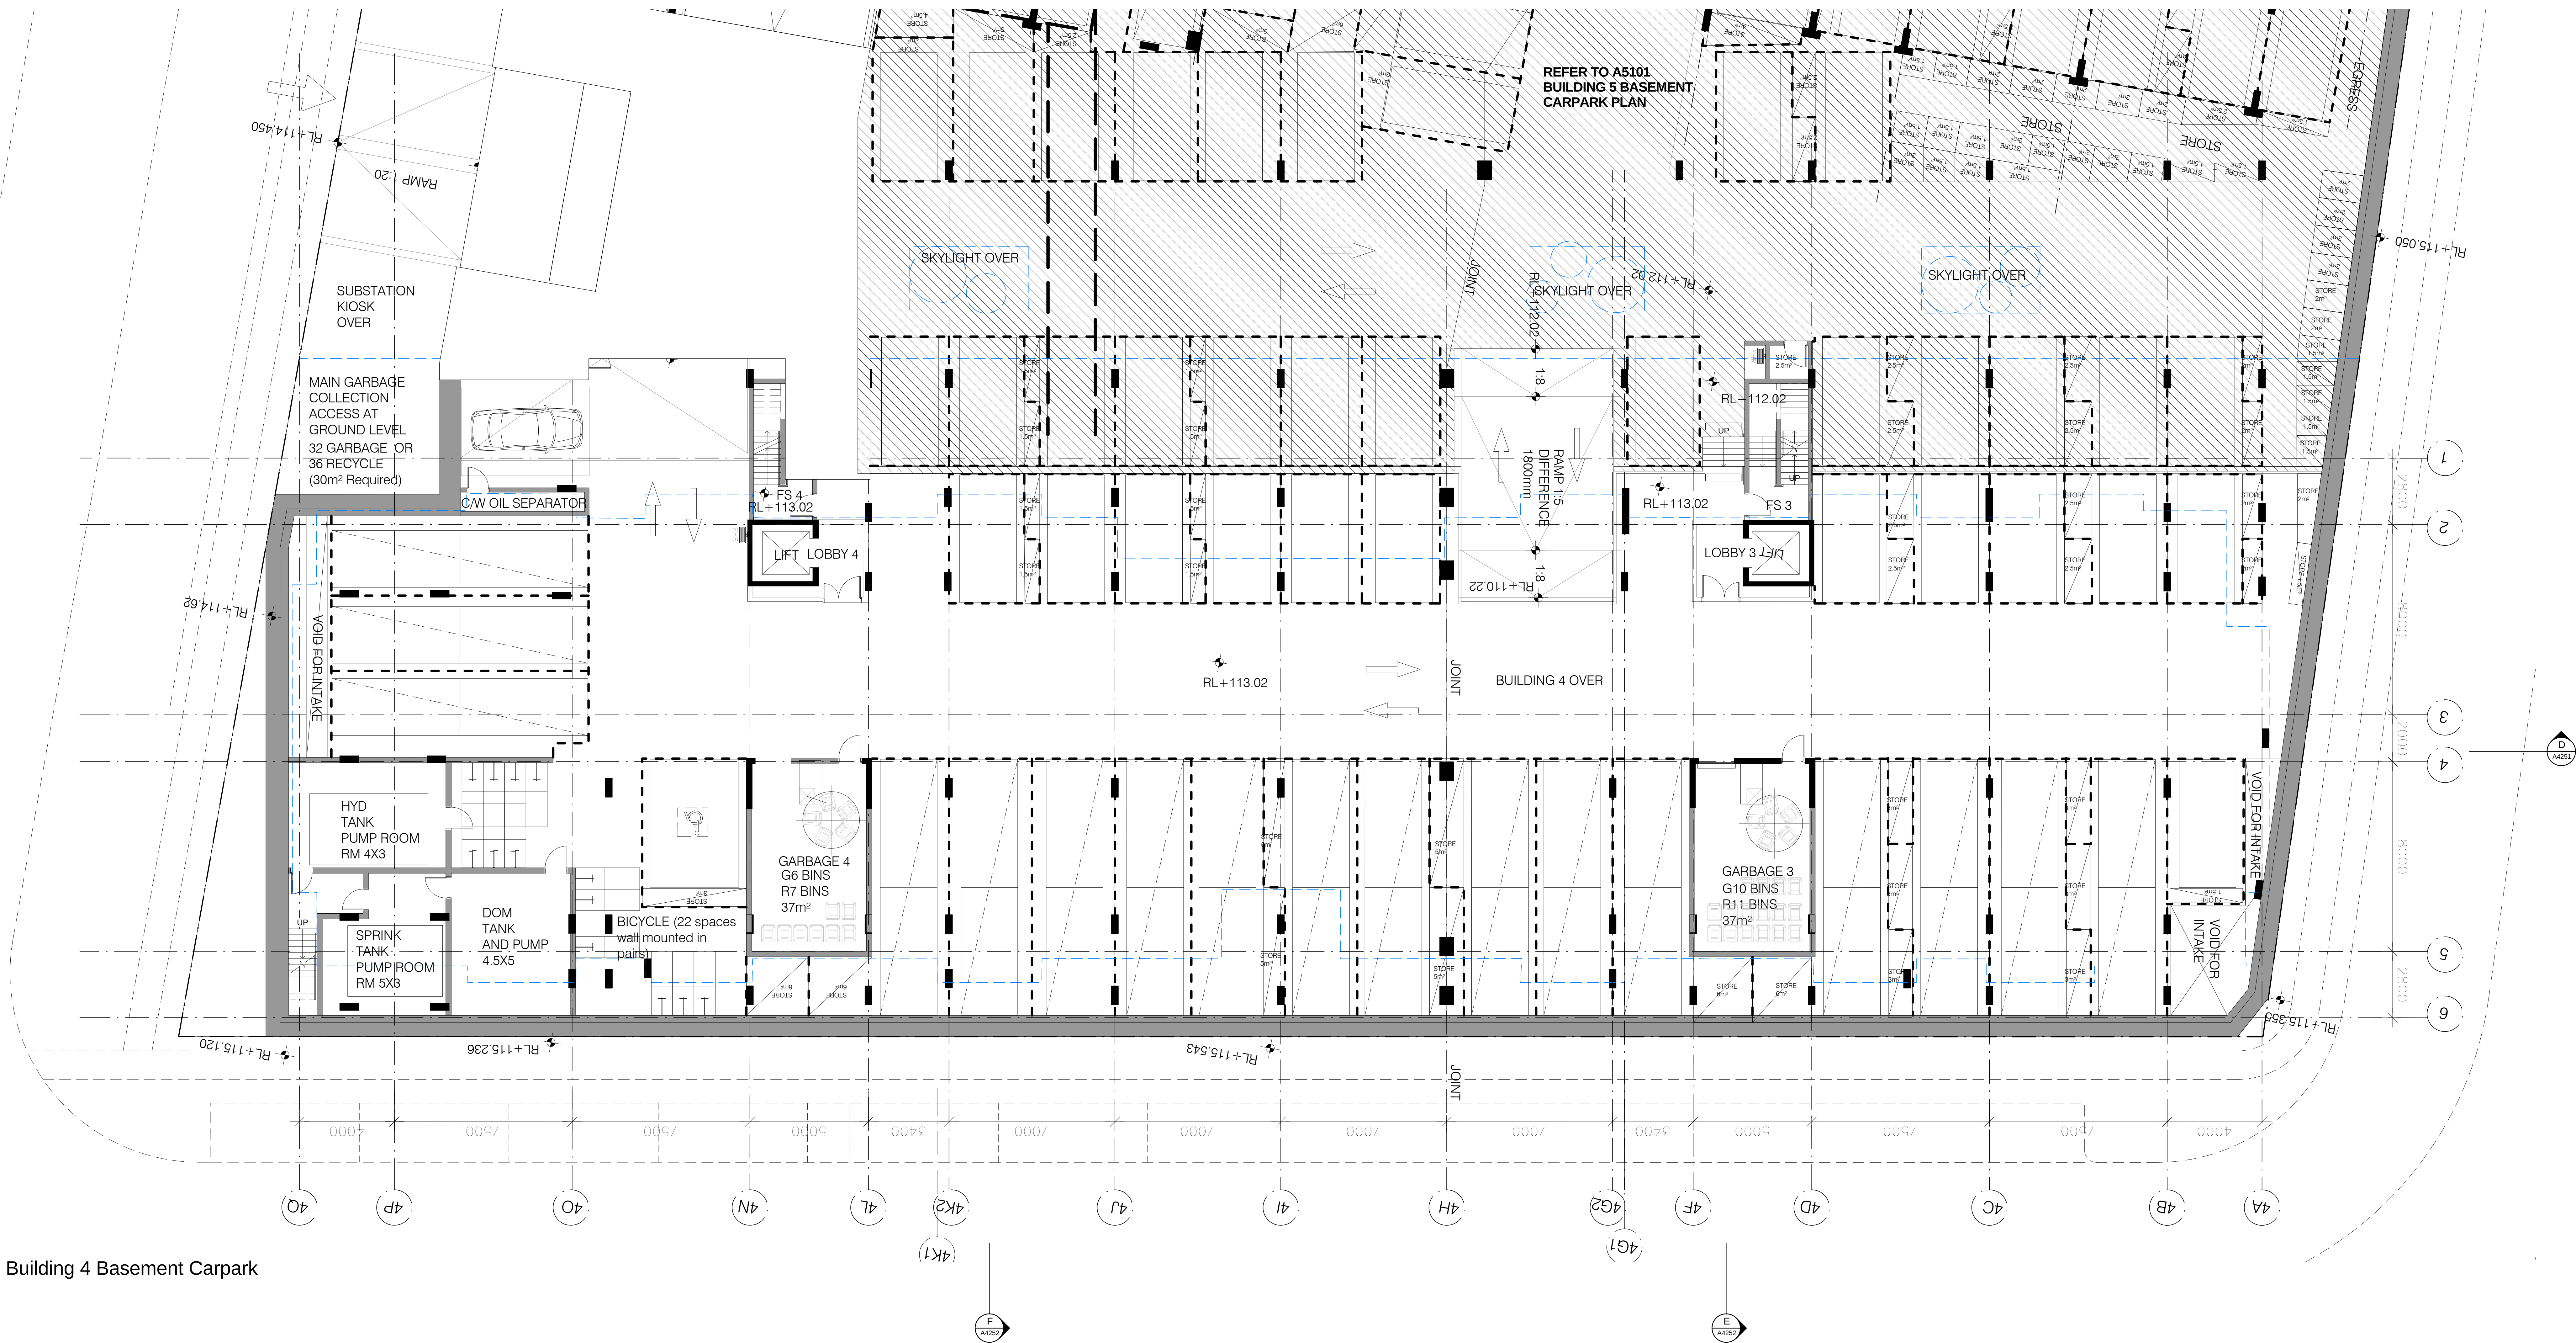

Building 4 Basement Carpark

NOTE:

1. Furniture layout shown indicative only.
2. Site and Landscape shown for context only. Refer to Landscape Drawings .


Do not scale from drawings. Verify all dimensions on site before commencing work. Copying or the reproduction of this drawing is strictly prohibited without the consent of Peddle Thorp & Walker P/L

Revision PROJECT APPLICATION 28.06.2010

Revision

Revision

Key Plan

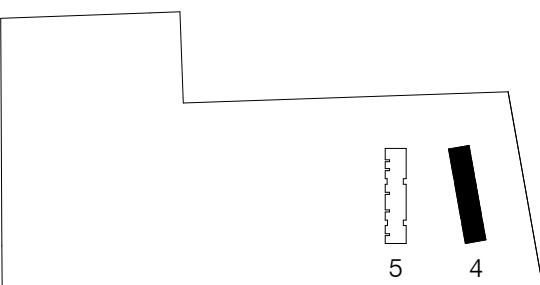

Consultants

Landscape Architects
Waste Management
Structural
Daylight/Solar Access
Traffic
Nathans/Bask

Sturt Associates
Elephants Foot
Meriton
Heggies
Halcrow
Efficient Living

Suite 91, Level 5, 330 Watlie Street, Ultimo NSW 2007
60B Kent Road, Mascot NSW 2020
Level 11, 528 Kent Street, NSW 2000
2 Lincon Street, Lane Cove NSW 2006
Suite 20, 809 Pacific HWY, Chatswood NSW 2067
24B/176 South Creek Road, Cromer NSW 2099

Tel : 9211 3744
Tel : 9667 4881
Tel : 9287 2888
Tel : 9427 8100
Tel : 9410 4100
Tel : 9944 0332

Client

Meriton Apartments Pty Ltd

Level 11, 528 Kent Street
Sydney NSW 2000
T 612 9232 4877
F 612 9221 4129
www.meriton.com.au

Architect

PTW Architects

Level 17, 9 Castlereagh St
Sydney NSW Australia 2000
T 612 9232 4877
F 612 9221 4129
www.ptw.com.au

PTW

Title Building 4 Basement Plan

Scale 2' 1" 4' 1:100 @ A0

Drawing

PROJ NO 259.002
SCALE: 1:100 @A0
DATE: 02.06.2010

APPROVED: SP

Project

Epping Park
81 Mebbes Lane, Epping
Stage 1 (Building 4+5)

A4101
PROJECT
APPLICATION

REVISION