


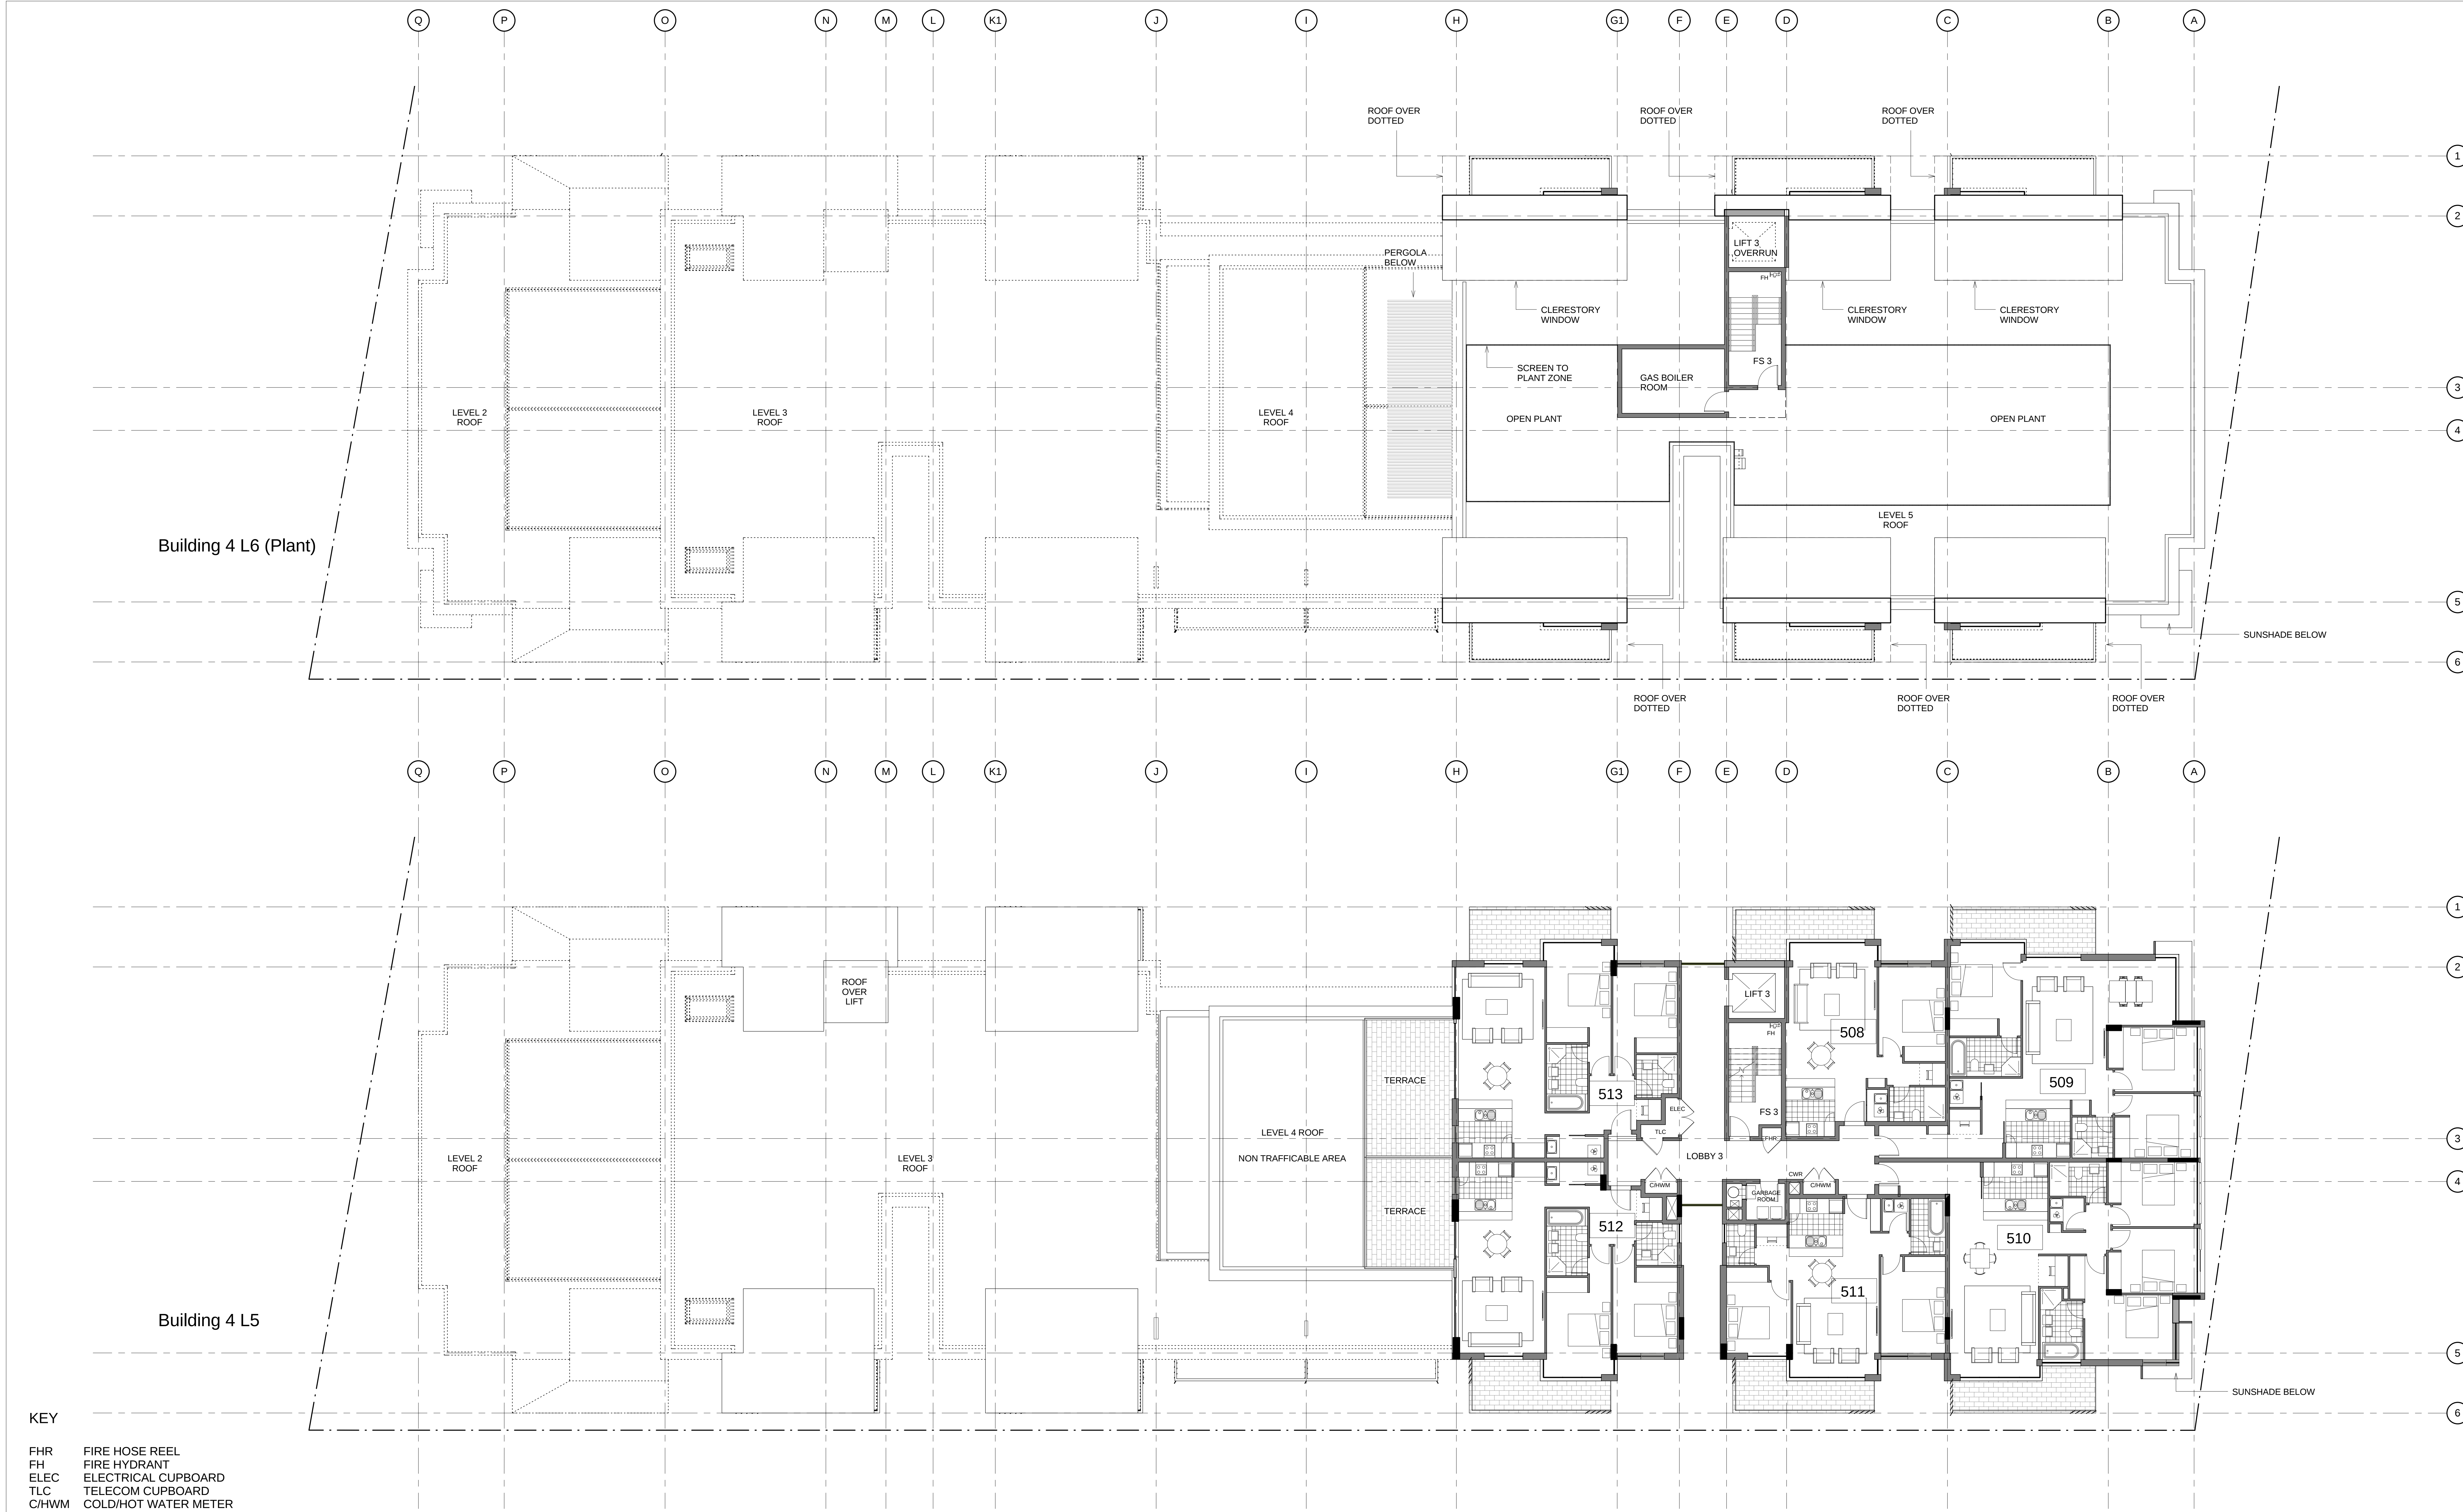

- KEY
- FHR FIRE HOSE REEL
 - FH FIRE HYDRANT
 - ELEC ELECTRICAL CUPBOARD
 - TLC TELECOM CUPBOARD
 - C/HWM COLD/HOT WATER METER
 - CWR COLD WATER RISER

- NOTE:
- Furniture layout shown indicative only.
 - Site and Landscape shown for context only. Refer to Landscape Drawings .