



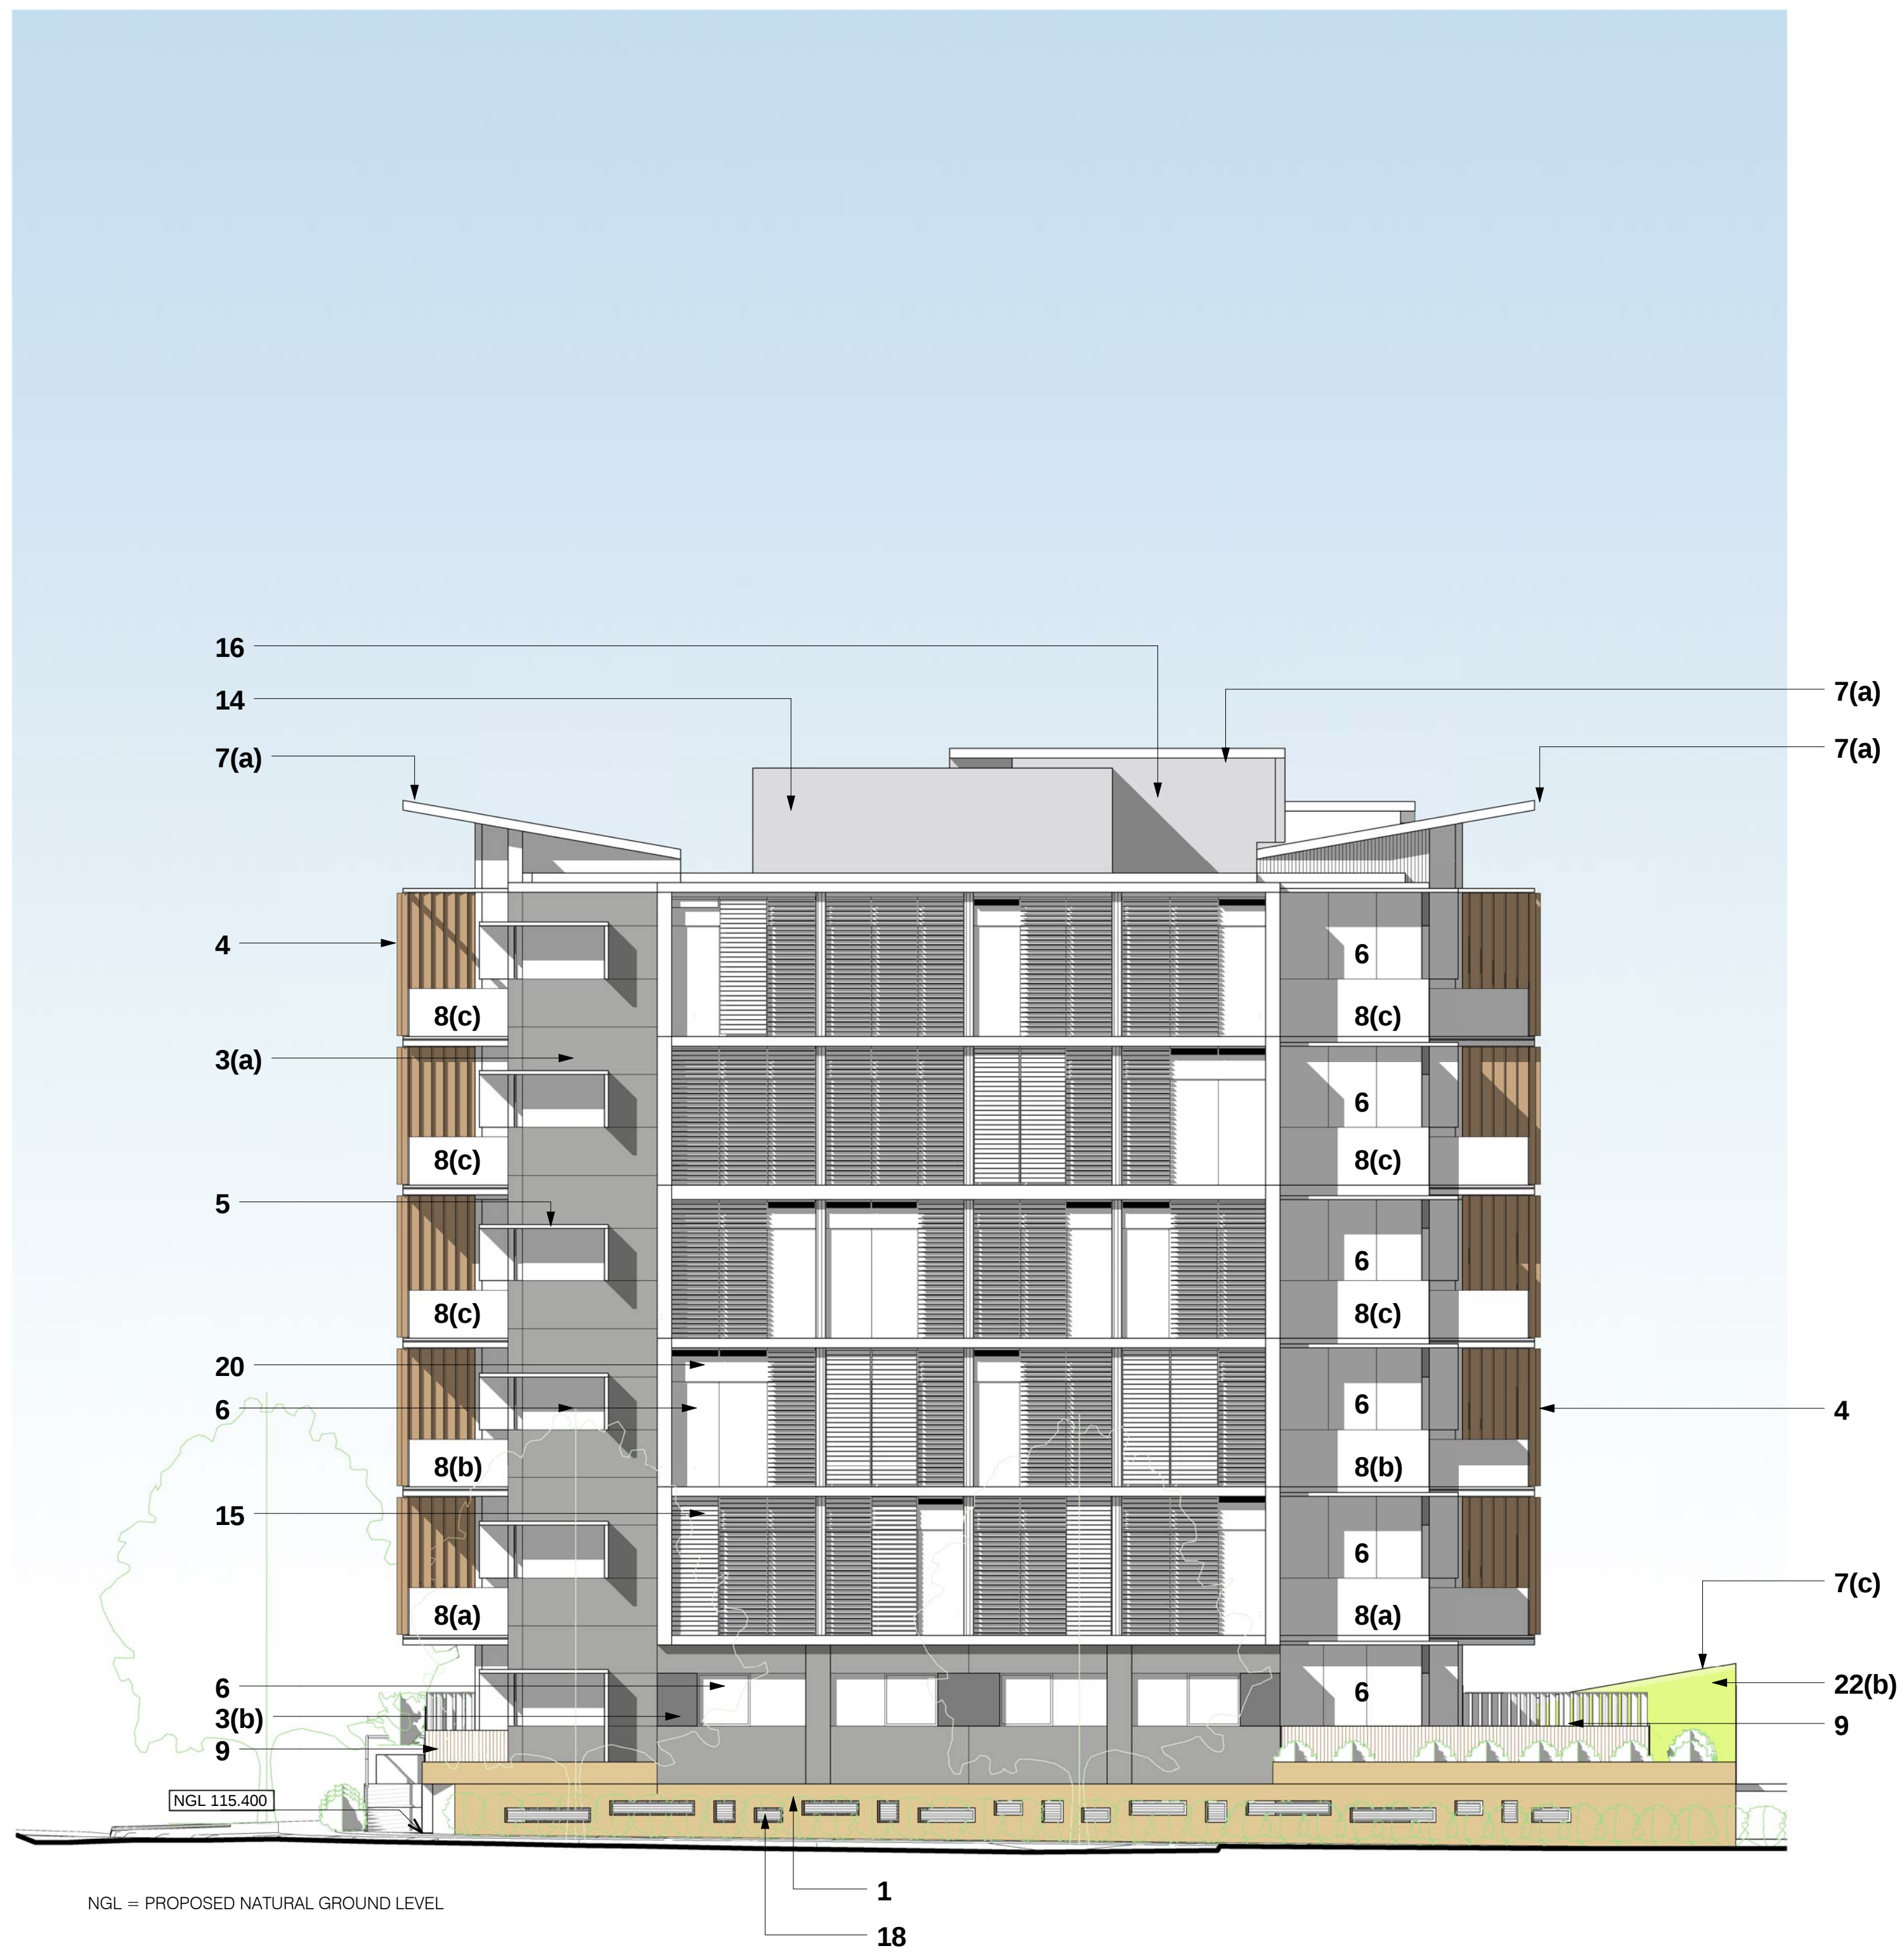

Building 4 North Elevation

SHADOWS SHOWN INDICATIVELY ONLY

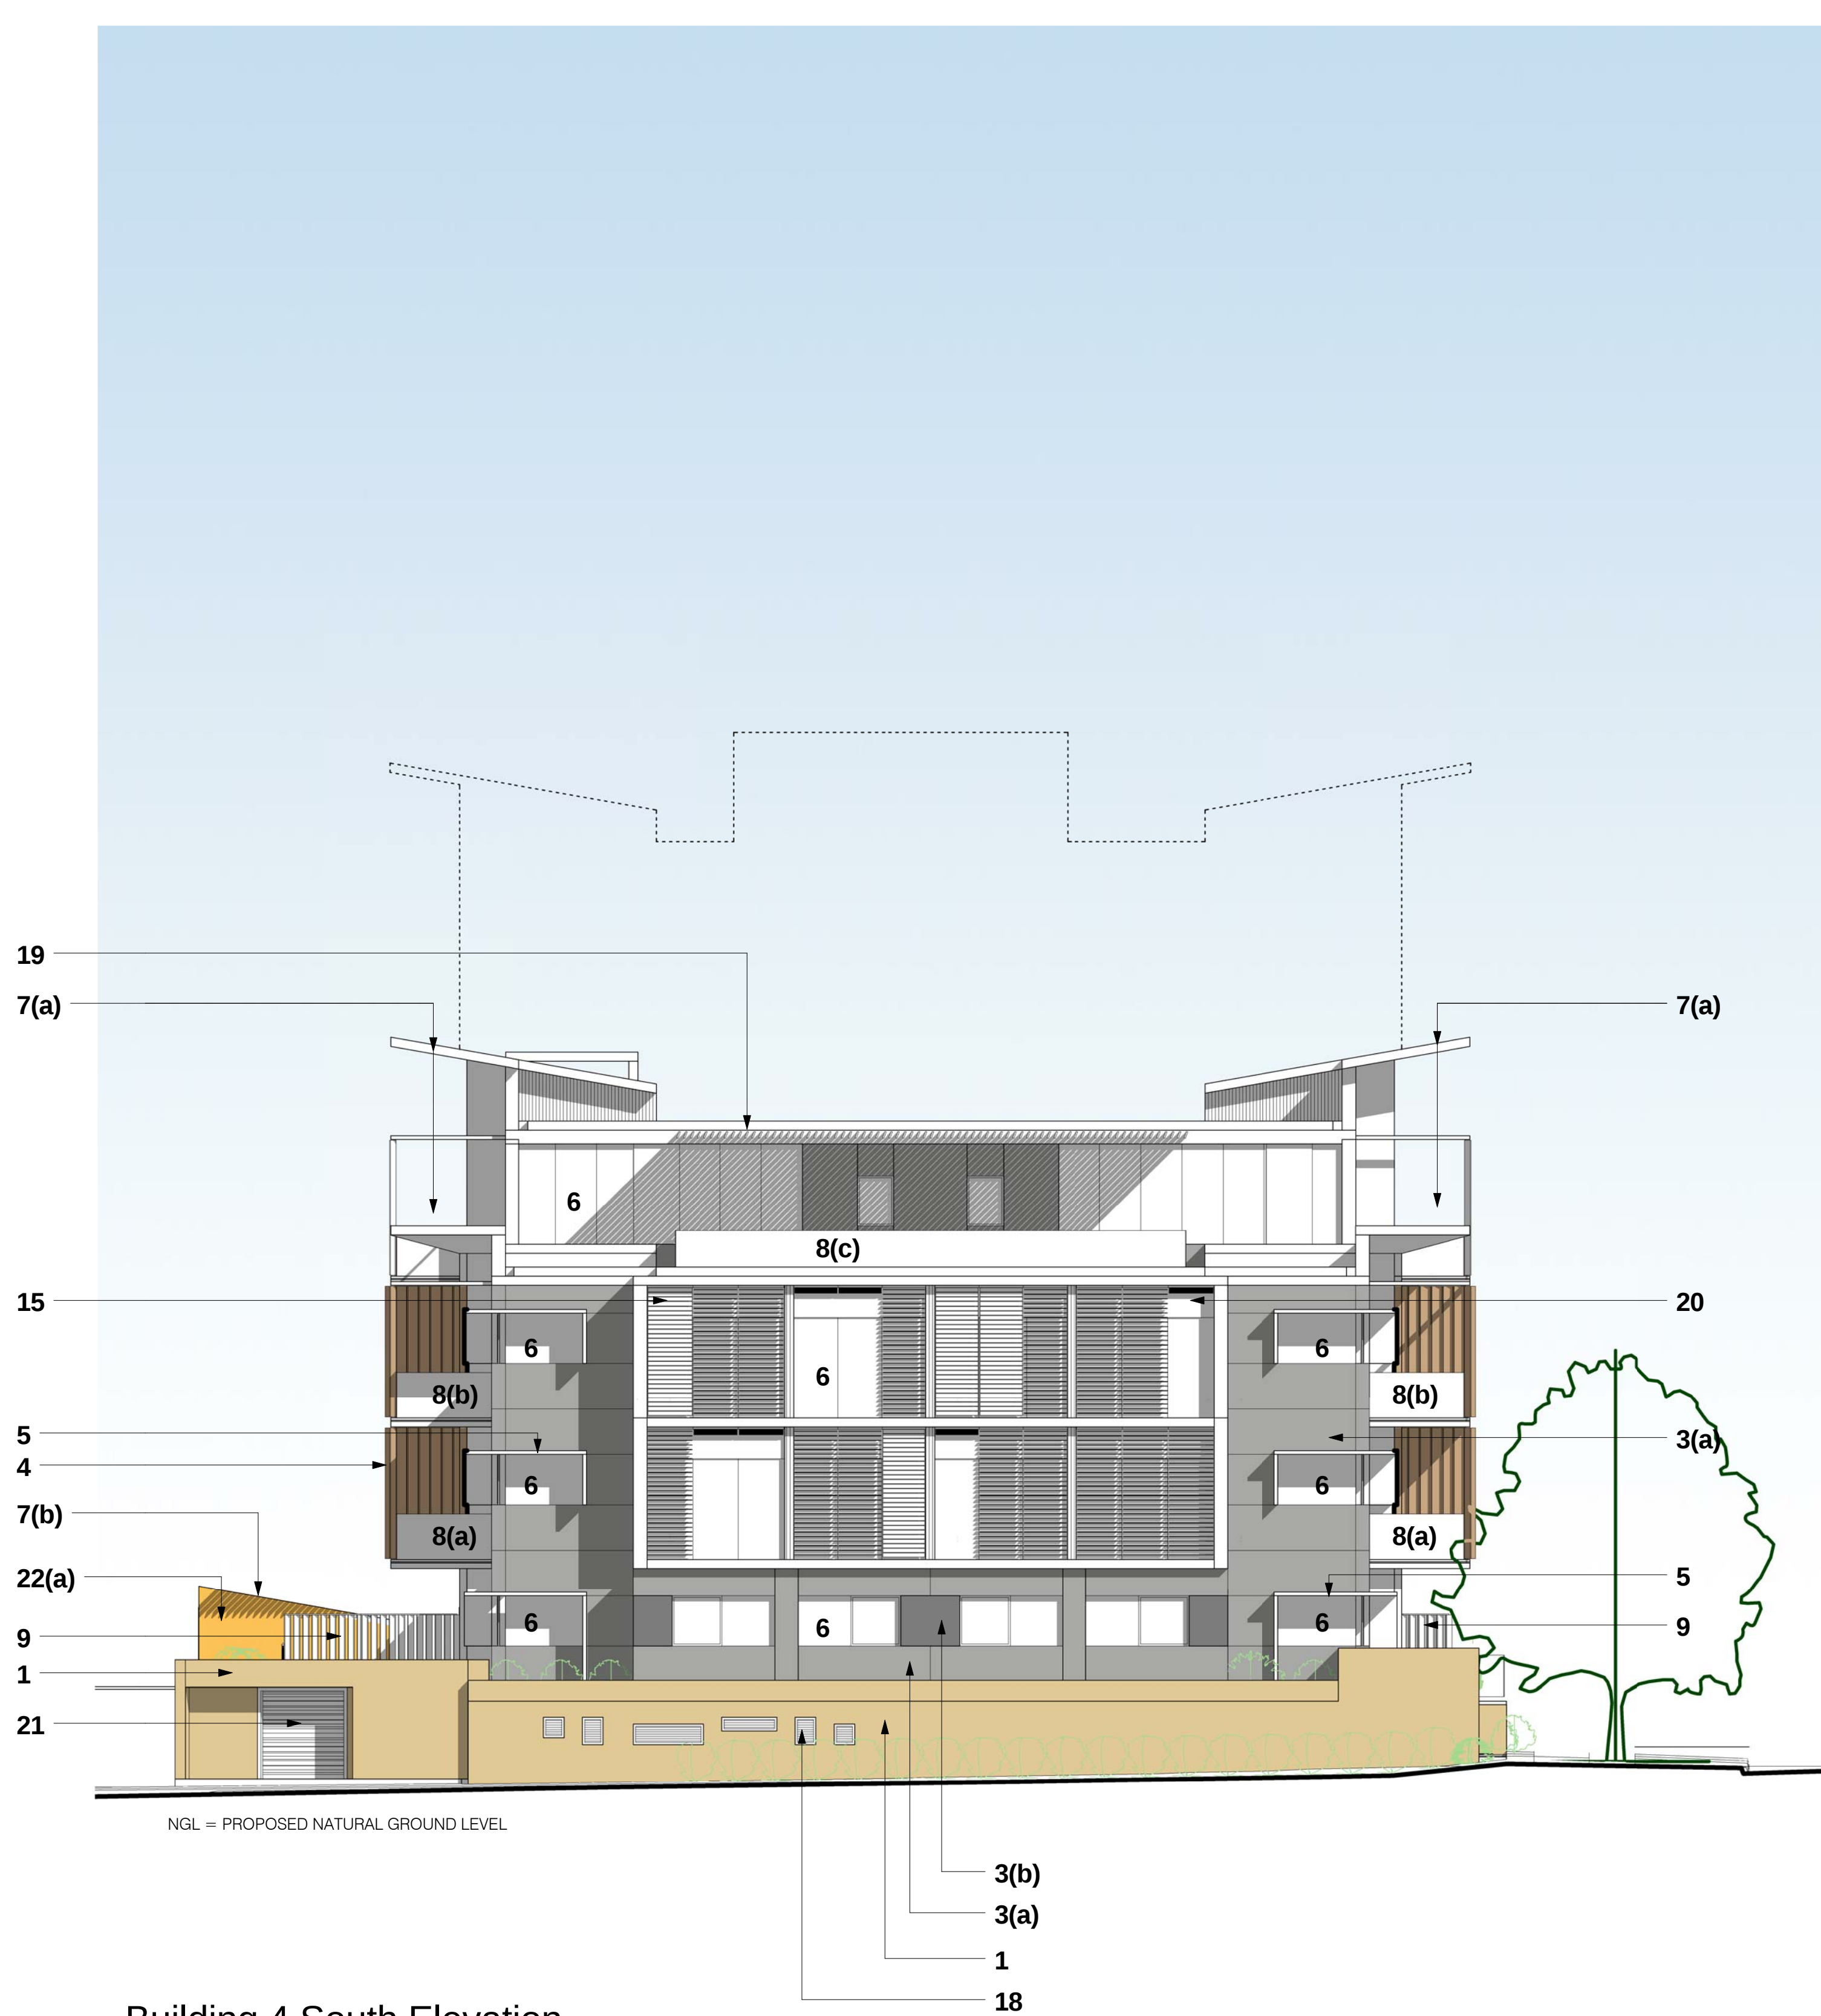

Building 4 South Elevation

SHADOWS SHOWN INDICATIVELY ONLY

LEGEND

- | | | | |
|----|---|----|-------------------------------------|
| 1 | SPLIT FACE CONCRETE BLOCK | 12 | LOBBY GLAZING (VANCEVA GLAZING) |
| 2 | METAL WALL CLADDING | | (a) COLOUR 1 |
| 3 | PRECAST CONCRETE PANEL AND PAINT FINISH | | (b) COLOUR 2 |
| | (a) COLOUR 1 | | (c) COLOUR 3 |
| | (b) COLOUR 2 | | (d) COLOUR 4 |
| 4 | VERTICAL SLIDING ALUMINIUM LOUVRES | 13 | LOBBY OPERABLE WINDOW |
| 5 | ALUMINIUM EXTERNAL SUNSHADE | | (a) COLOUR 1 |
| 6 | GLAZING WITH ALUMINIUM FRAMED DOORS AND WINDOWS | | (b) COLOUR 2 |
| 7 | CONCRETE ROOF PAINT FINISH | | (c) COLOUR 3 |
| | (a) COLOUR 1 | | (d) COLOUR 4 |
| | (b) COLOUR 2 | 14 | ALUMINIUM PLANTROOM SCREEN |
| | (c) COLOUR 3 | 15 | OPERABLE EXTERNAL HORIZONTAL SCREEN |
| | (d) COLOUR 4 | 16 | PAINT FINISH |
| | (e) COLOUR 5 | 17 | METAL BALUSTRADE |
| 8 | GLASS BALUSTRADE | 18 | CARPARK VENTILATION LOUVRES |
| | (a) OPACITY / TONE 1 | 19 | TRELLIS / PERGOLA |
| | (b) OPACITY / TONE 2 | 20 | SPANDREL PANEL PAINT FINISH |
| | (c) OPACITY / TONE 3 | 21 | ROLLER SHUTTER |
| 9 | FENCE | 22 | WALL TILES |
| 10 | METAL GATE | | (a) COLOUR 1 |
| 11 | LOBBY SPANDREL PANEL | | (b) COLOUR 2 |
| | (a) COLOUR 1 | | (c) COLOUR 3 |
| | (b) COLOUR 2 | | (d) COLOUR 4 |
| | (c) COLOUR 3 | 23 | OPAQUE WINDOW |
| | (d) COLOUR 4 | | |

NOTE:

1. Furniture layout shown indicative only.
2. Site and Landscape shown for context only. Refer to Landscape Drawings .