

Future Existing (2011) Facade Plots - Ground and First Floors

NEW DATE	18/12/09
AMENDMENT / ISSUE DESCRIPTION	PREPARED
	PG
	CHECKED

AW	PG
----	----

Legend

■ ≥ 65 dBA	■ 55 dBA to 56 dBA
■ 60 dBA to 64 dBA	■ ≤ 54 dBA
■ 57 dBA to 59 dBA	

FILE NAME:
10-7434R1 App D - 2011 Future Existing - 1st.dwg




Heggies Pty Ltd
2 Lincoln Street
Lane Cove NSW 2088 Australia
P.O. Box 176 Lane Cove NSW 1585
Email address: sydney@heggies.com.au
Telephone: 02 9427 8100 Facsimile: 02 9427 8200

DRAWING NO.:
10-7434_2011_1st

10-7434 M2 Upgrade Project
2011 Future Existing - LAeq(9hour)
Ground Floor Buildings
Page 1/6

REVISION:
0

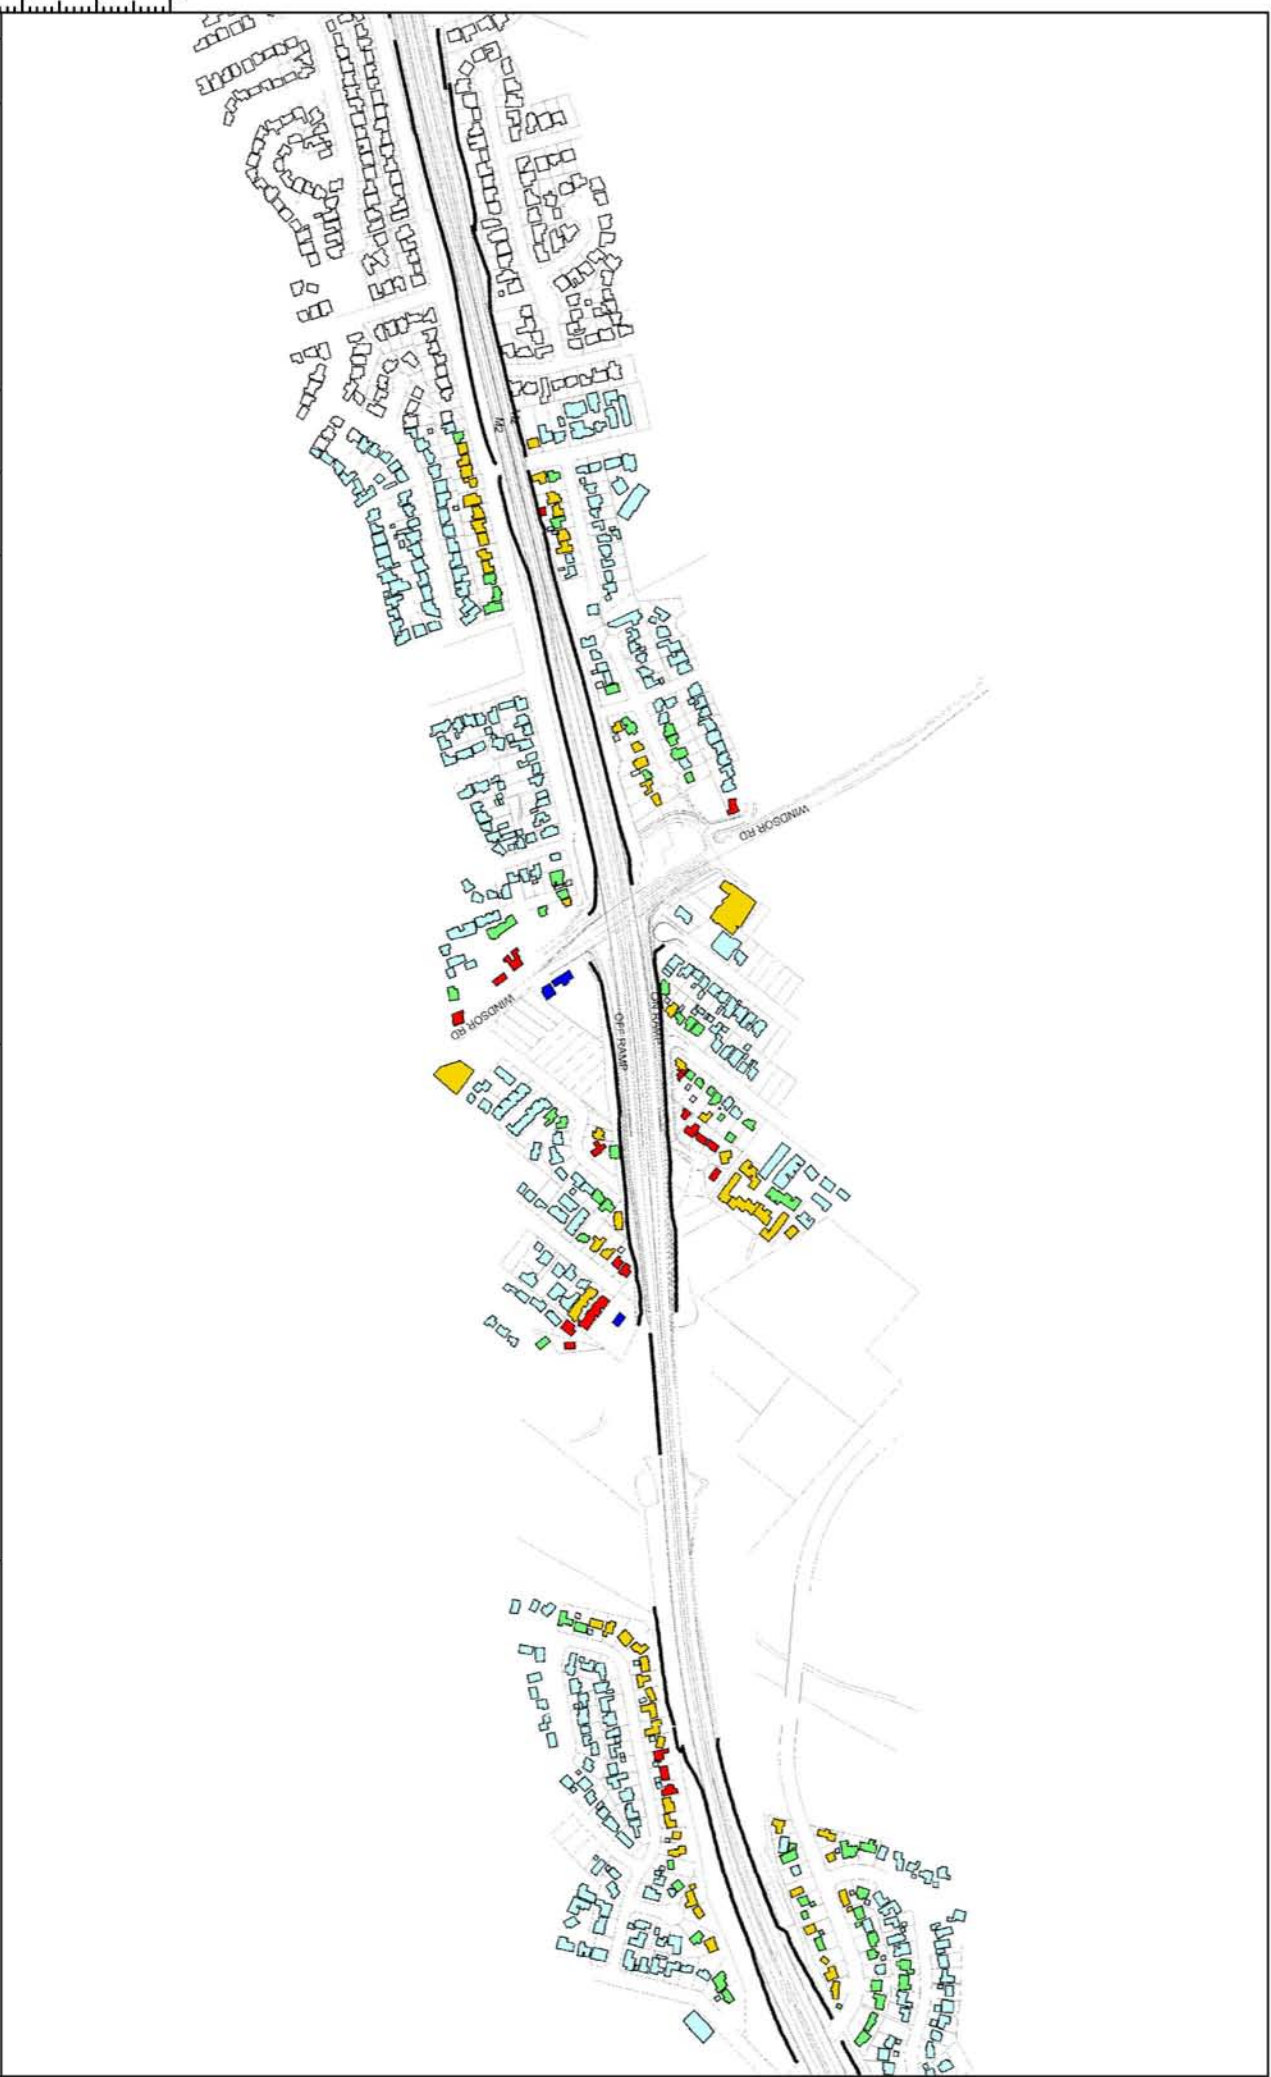

DATE	18/12/09
PREPARED	ALW
CHECKED	PG

FILE NAME	10-7434R1 App D - 2011 Future Existing - 1stdwg
-----------	---

DRAWING NO.	10-7434_M2 Upgrade Project 2011 Future Existing - LAeq(9hour) Ground Floor Buildings Page 2/6
REVISION	0



Heggies Pty Ltd
 2 Lincoln Street
 Lane Cove NSW 2088 Australia
 PO Box 176 Lane Cove NSW 1585
 Email address: sydney@heggies.com.au
 Telephone 02 9427 8100 Facsimile 02 9427 8200

Legend	<ul style="list-style-type: none"> ■ ≥ 65 dBA ■ 60 dBA to 64 dBA ■ 57 dBA to 59 dBA ■ 55 dBA to 56 dBA ■ ≤ 54 dBA
--------	--



0.18/2/09	PREPARED	ALW
NEW DATE	AMENDMENT / ISSUE DESCRIPTION	CHECKED
		PG

PG	CHECKED
----	---------

Legend

■ ≥ 65 dBA	■ 55 dBA to 56 dBA
■ 60 dBA to 64 dBA	■ ≤ 54 dBA
■ 57 dBA to 59 dBA	

FILE NAME:
10-7434R1 App D - 2011 Future Existing - 1stdwg




Heggles Pty Ltd
2 Lincoln Street
Lane Cove NSW 2086 Australia
PO Box 176 Lane Cove NSW 1585
Email address: sydney@heggles.com.au
Telephone 02 9427 6100 Facsimile 02 9427 8200

DRAWING NO.:
10-7434_2011_1st

10-7434 M2 Upgrade Project
2011 Future Existing - LAeq(9hour)
Ground Floor Buildings
Page 3/6

REVISION:
0

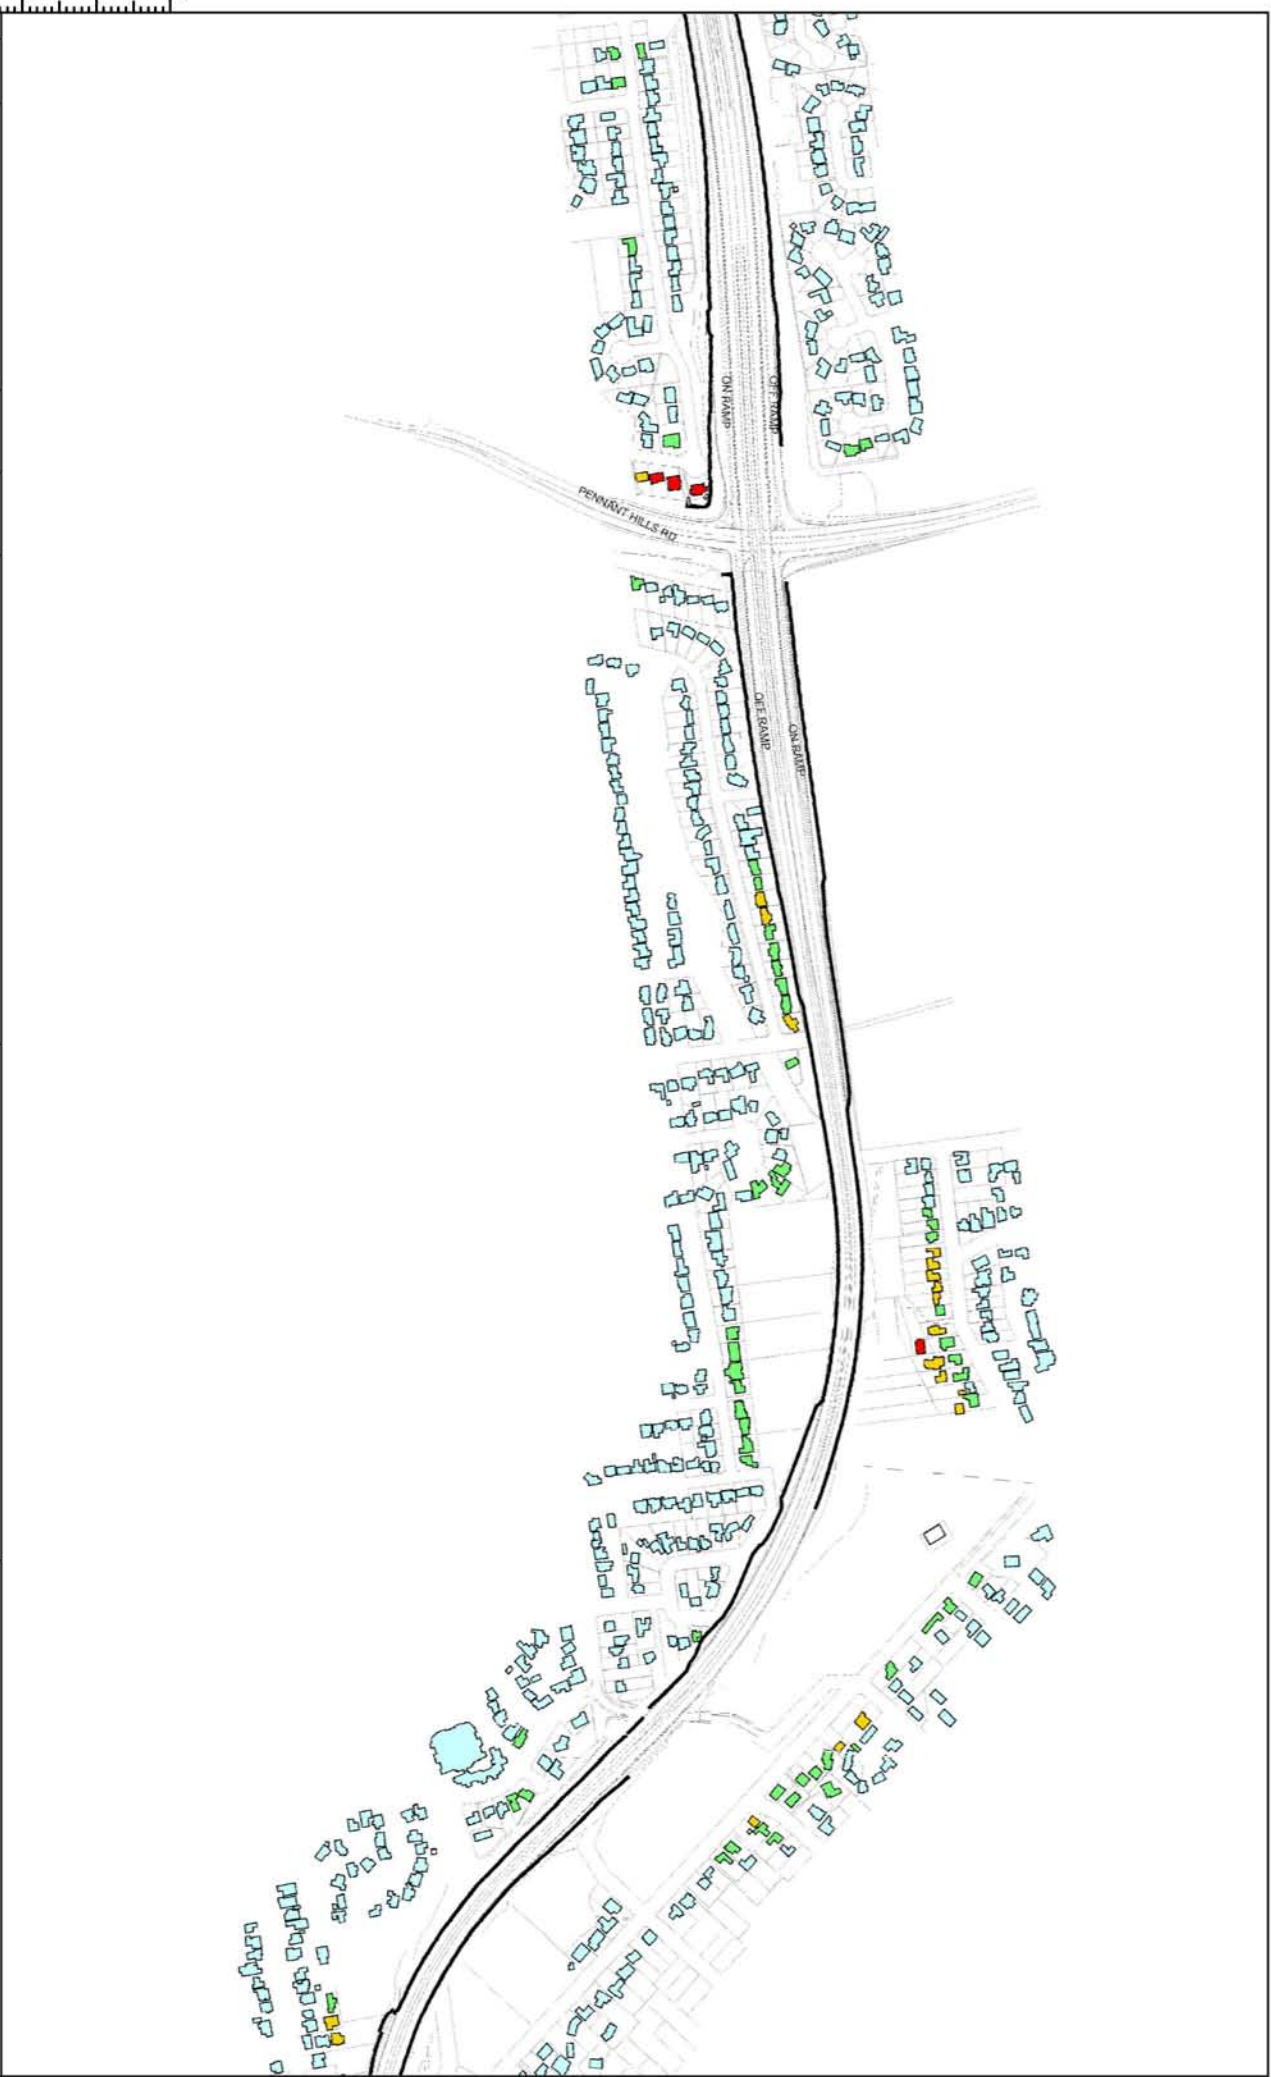

NEW DATE	18/12/09
AMENDMENT / ISSUE DESCRIPTION	ALL
PREPARED	PG
CHECKED	

Legend

- ≥ 65 dBA
- 60 dBA to 64 dBA
- 57 dBA to 59 dBA
- 55 dBA to 56 dBA
- ≤ 54 dBA



Heggles Pty Ltd
 2 Lincoln Street
 Lane Cove NSW 2088 Australia
 PO Box 176 Lane Cove NSW 1585
 Email address: sydney@heggles.com.au
 Telephone 02 9427 8100 Facsimile 02 9427 8200

FILE NAME: 10-7434R1 App D - 2011 Future Existing - 1st.dwg

10-7434 M2 Upgrade Project
 2011 Future Existing - LAeq(9hour)
 Ground Floor Buildings
 Page 4/6

REVISION: 0

DATE	18/12/09
PREPARED	ALW
CHECKED	PG

Legend

■ ≥ 65 dBA	■ 55 dBA to 56 dBA
■ 60 dBA to 64 dBA	■ ≤ 54 dBA
■ 57 dBA to 59 dBA	

FILE NAME:
10-7434R1 App D - 2011 Future Existing - 1st.dwg




Heggies Pty Ltd
2 Lincoln Street
Lane Cove NSW 2088 Australia
PO Box 176 Lane Cove NSW 1585
Email address: sydney@heggies.com.au
Telephone 02 9427 8100 Facsimile 02 9427 8200

DRAWING NO.:
10-7434_2011_1st

10-7434 M2 Upgrade Project
2011 Future Existing - LAeq(9hour)
Ground Floor Buildings
Page 5/6

REVISION:
0

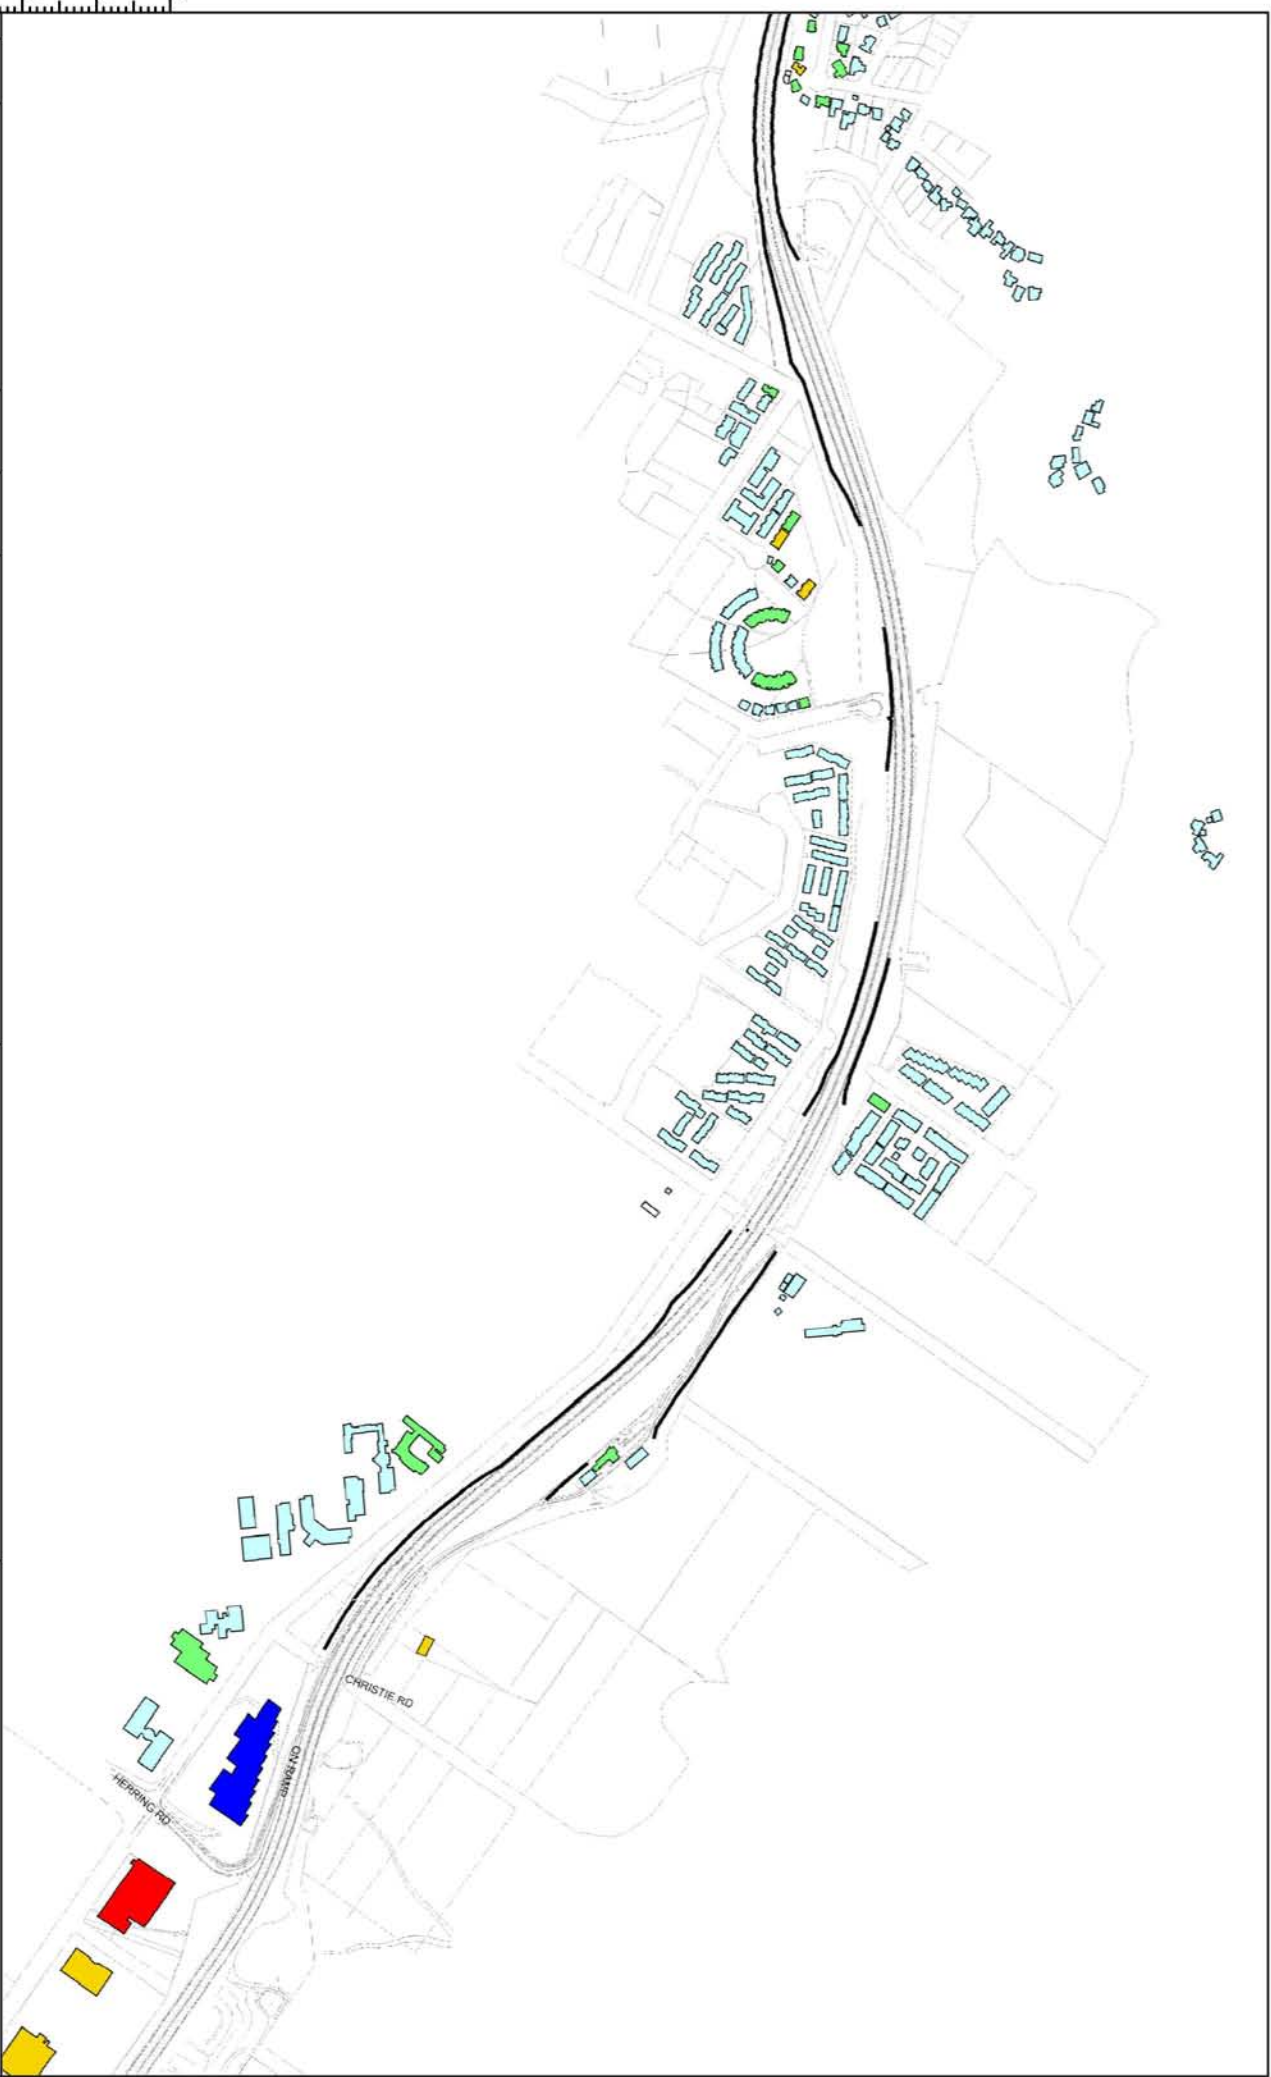

80 mm ON ORIGINAL

0 10 20 30 40 50

DATE: 18/12/09
PREPARED: ALW
CHECKED: PG

Legend

- ≥ 65 dBA
- 60 dBA to 64 dBA
- 57 dBA to 59 dBA
- 55 dBA to 56 dBA
- ≤ 54 dBA

FILE NAME:
10-7434R1 App D - 2011 Future Existing - 1st.dwg




Heggies Pty Ltd
2 Lincoln Street
Lane Cove NSW 2088 Australia
PO Box 176 Lane Cove NSW 1585
Email address: sydney@heggies.com.au
Telephone: 02 9427 8100 Facsimile: 02 9427 8200

DRAWING NO.:
10-7434_2011_1st

10-7434 M2 Upgrade Project
2011 Future Existing - LAeq(9hour)
Ground Floor Buildings
Page 6/6

REVISION:
0

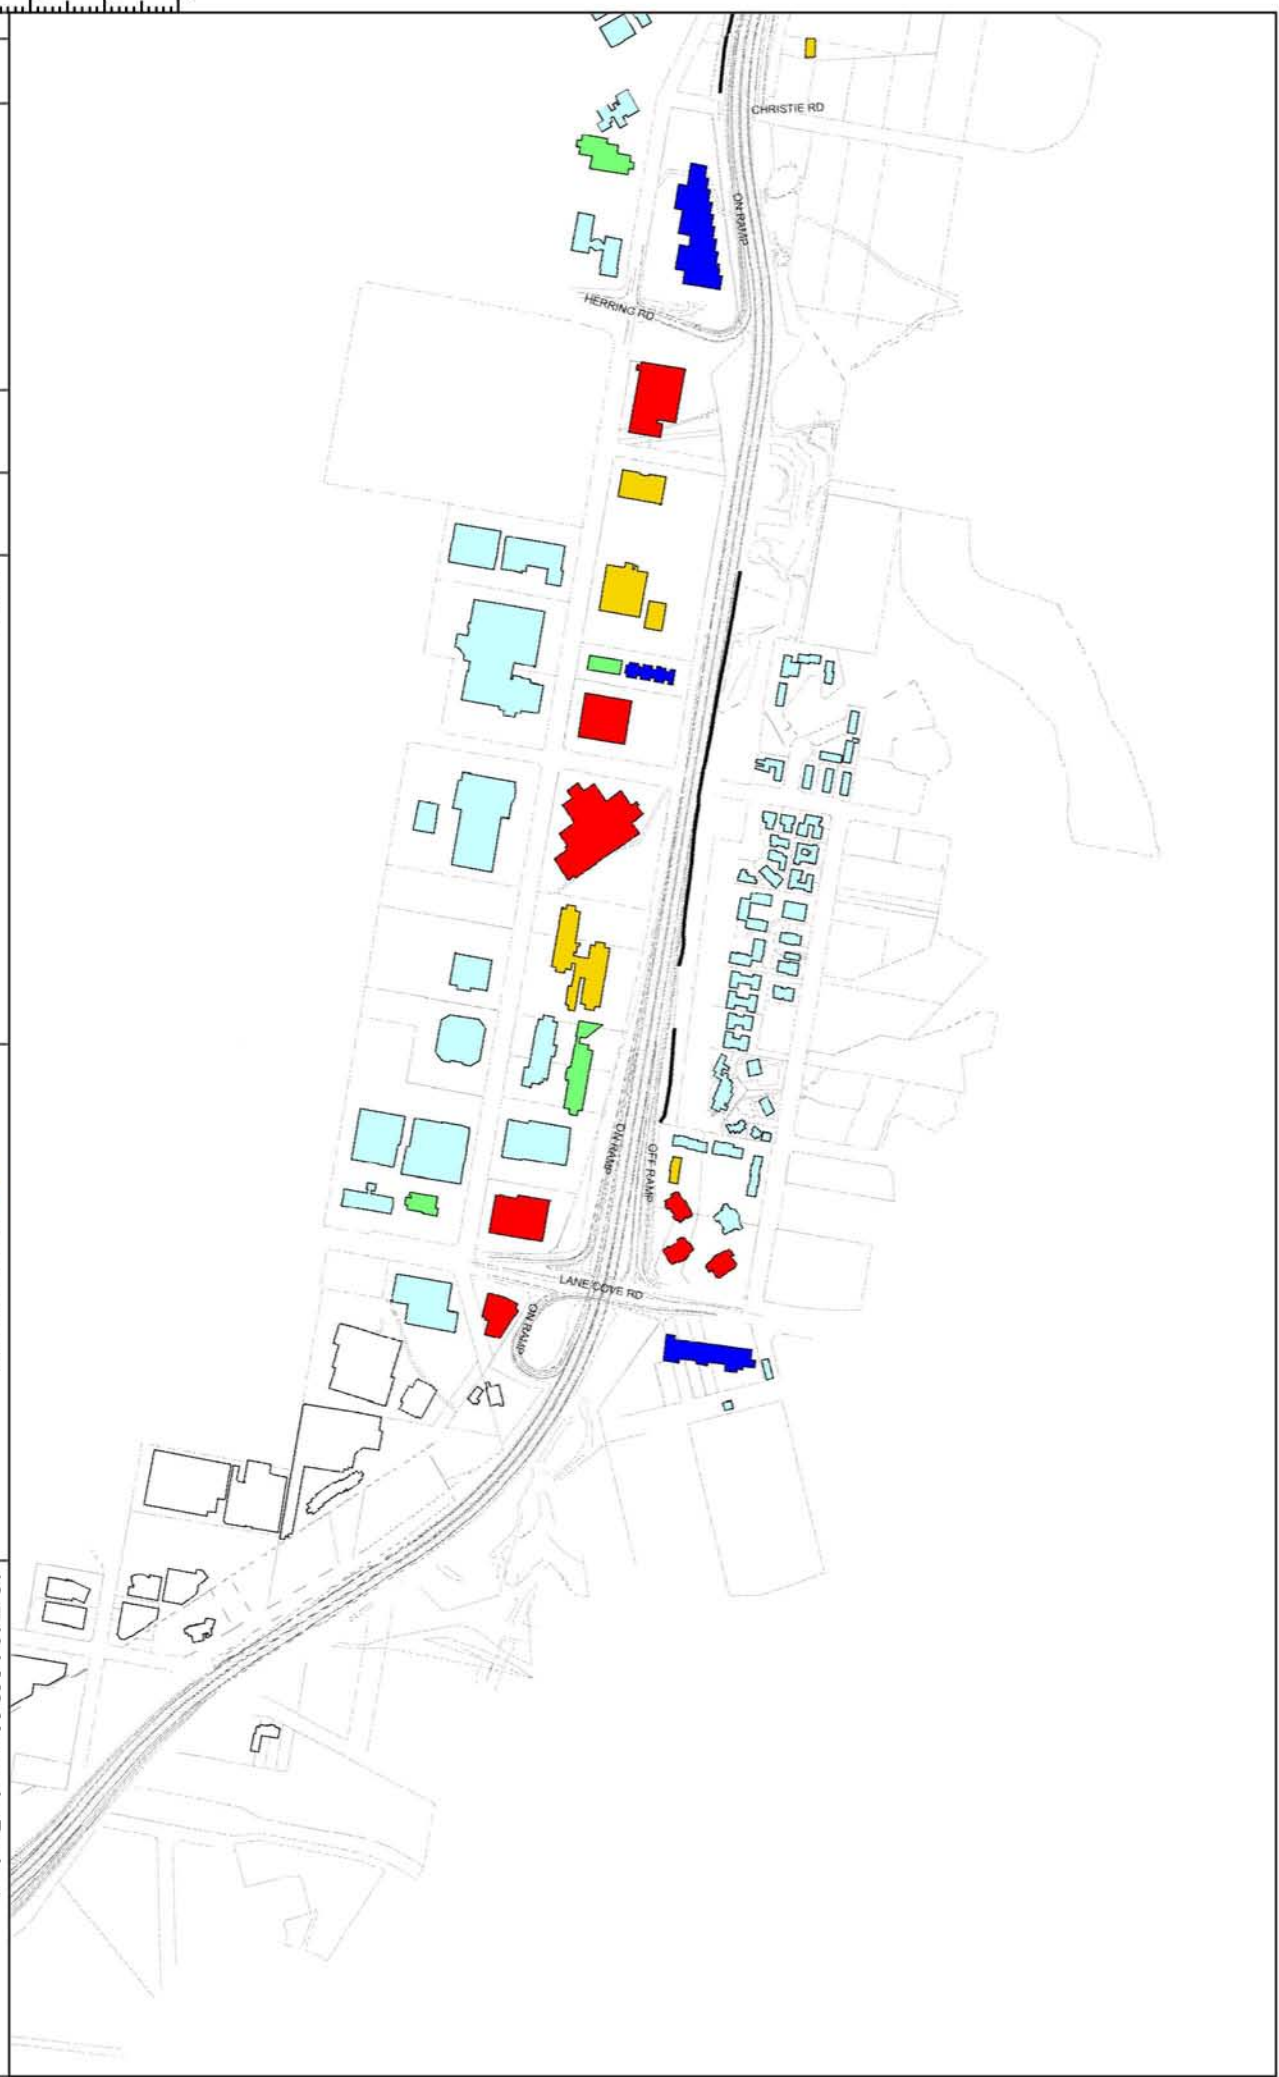


0.18/12/09
NEW DATE AMENDMENT / ISSUE DESCRIPTION

ALW
PREPARED
PG
CHECKED

Legend

- ≥ 65 dBA
- 60 dBA to 64 dBA
- 57 dBA to 59 dBA
- 55 dBA to 56 dBA
- ≤ 54 dBA

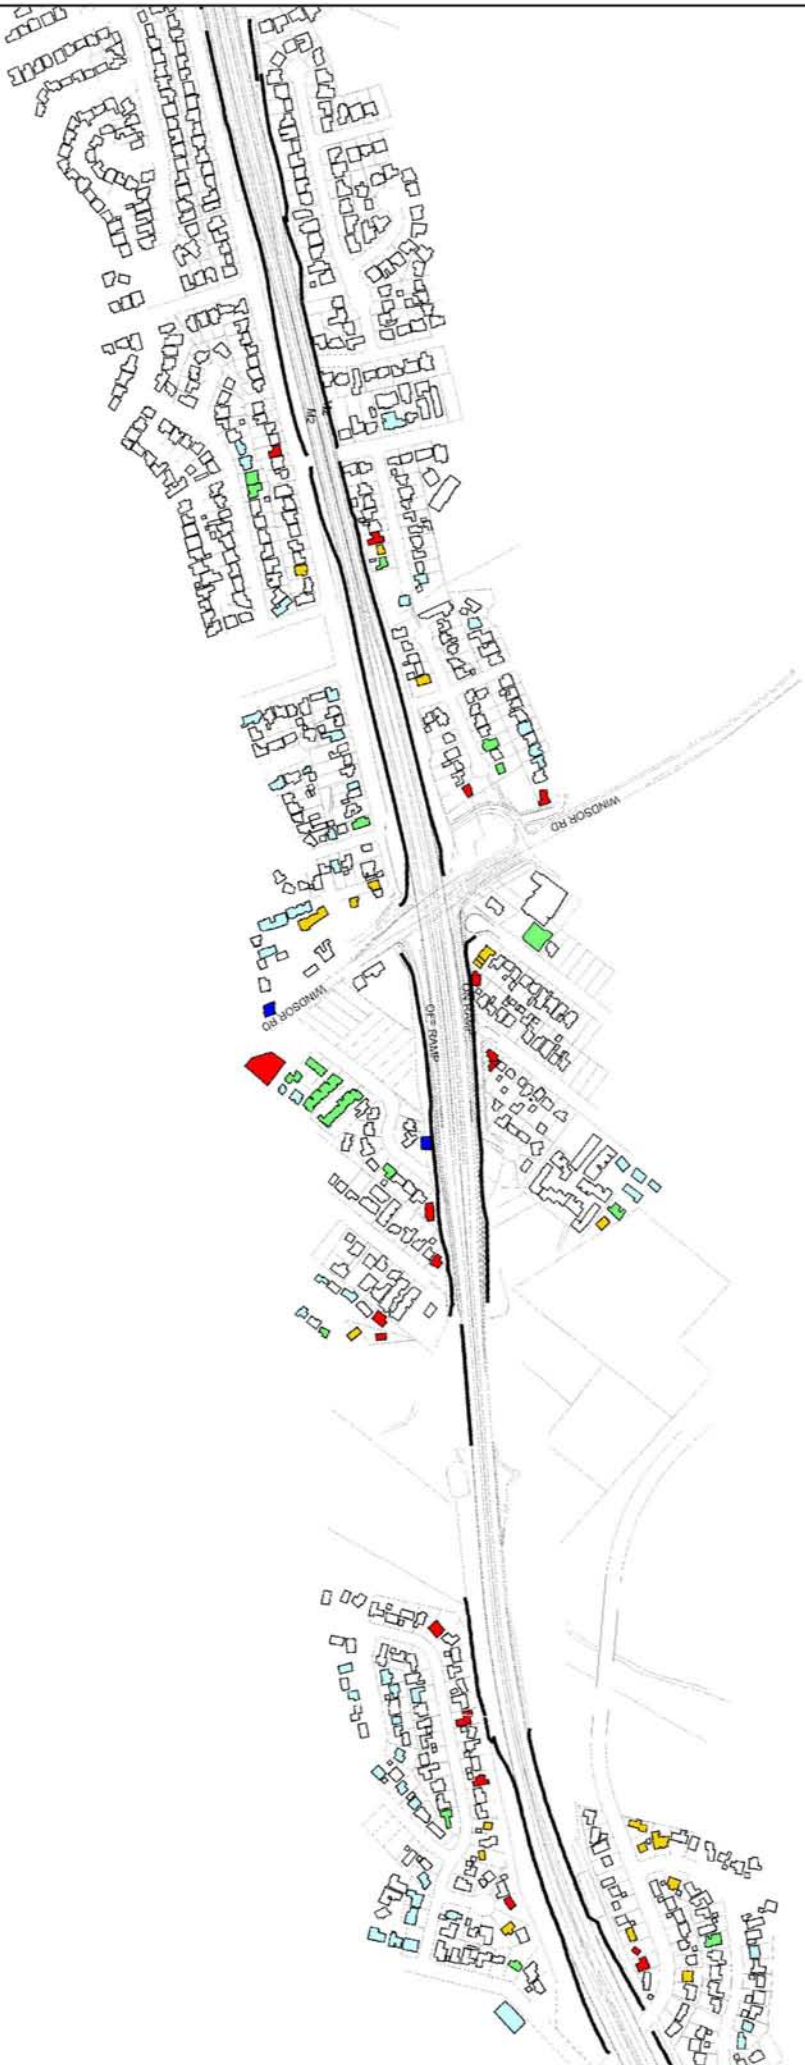

FILE NAME
10-7434R1 App D - 2011 Future Existing - 2st.dwg



Heggles Pty Ltd
2 Lincoln Street
Lane Cove NSW 2088 Australia
PO Box 176 Lane Cove NSW 1585
Email address sydney@heggles.com.au
Telephone 02 9427 8100 Facsimile 02 9427 8200

DRAWING NO.
10-7434_2011_2st

10-7434 M2 Upgrade Project
2011 Future Existing - LAeq(9hour)
First Floor Buildings
Page 1/6

REVISION
0

DATE	18/12/09
PREPARED	ALW
CHECKED	PG


FILE NAME	10-7434R1 App D - 2011 Future Existing - 2st.dwg
-----------	--

DRAWING NO.	10-7434_2011_2st
REVISION	0




Heggies Pty Ltd
 2 Lincoln Street
 Lane Cove NSW 2088 Australia
 PO Box 176 Lane Cove NSW 1585
 Email address sydney@heggies.com.au
 Telephone 02 9427 8100 Facsimile 02 9427 8200

10-7434 M2 Upgrade Project
2011 Future Existing - LAeq(9hour)
First Floor Buildings
 Page 2/6

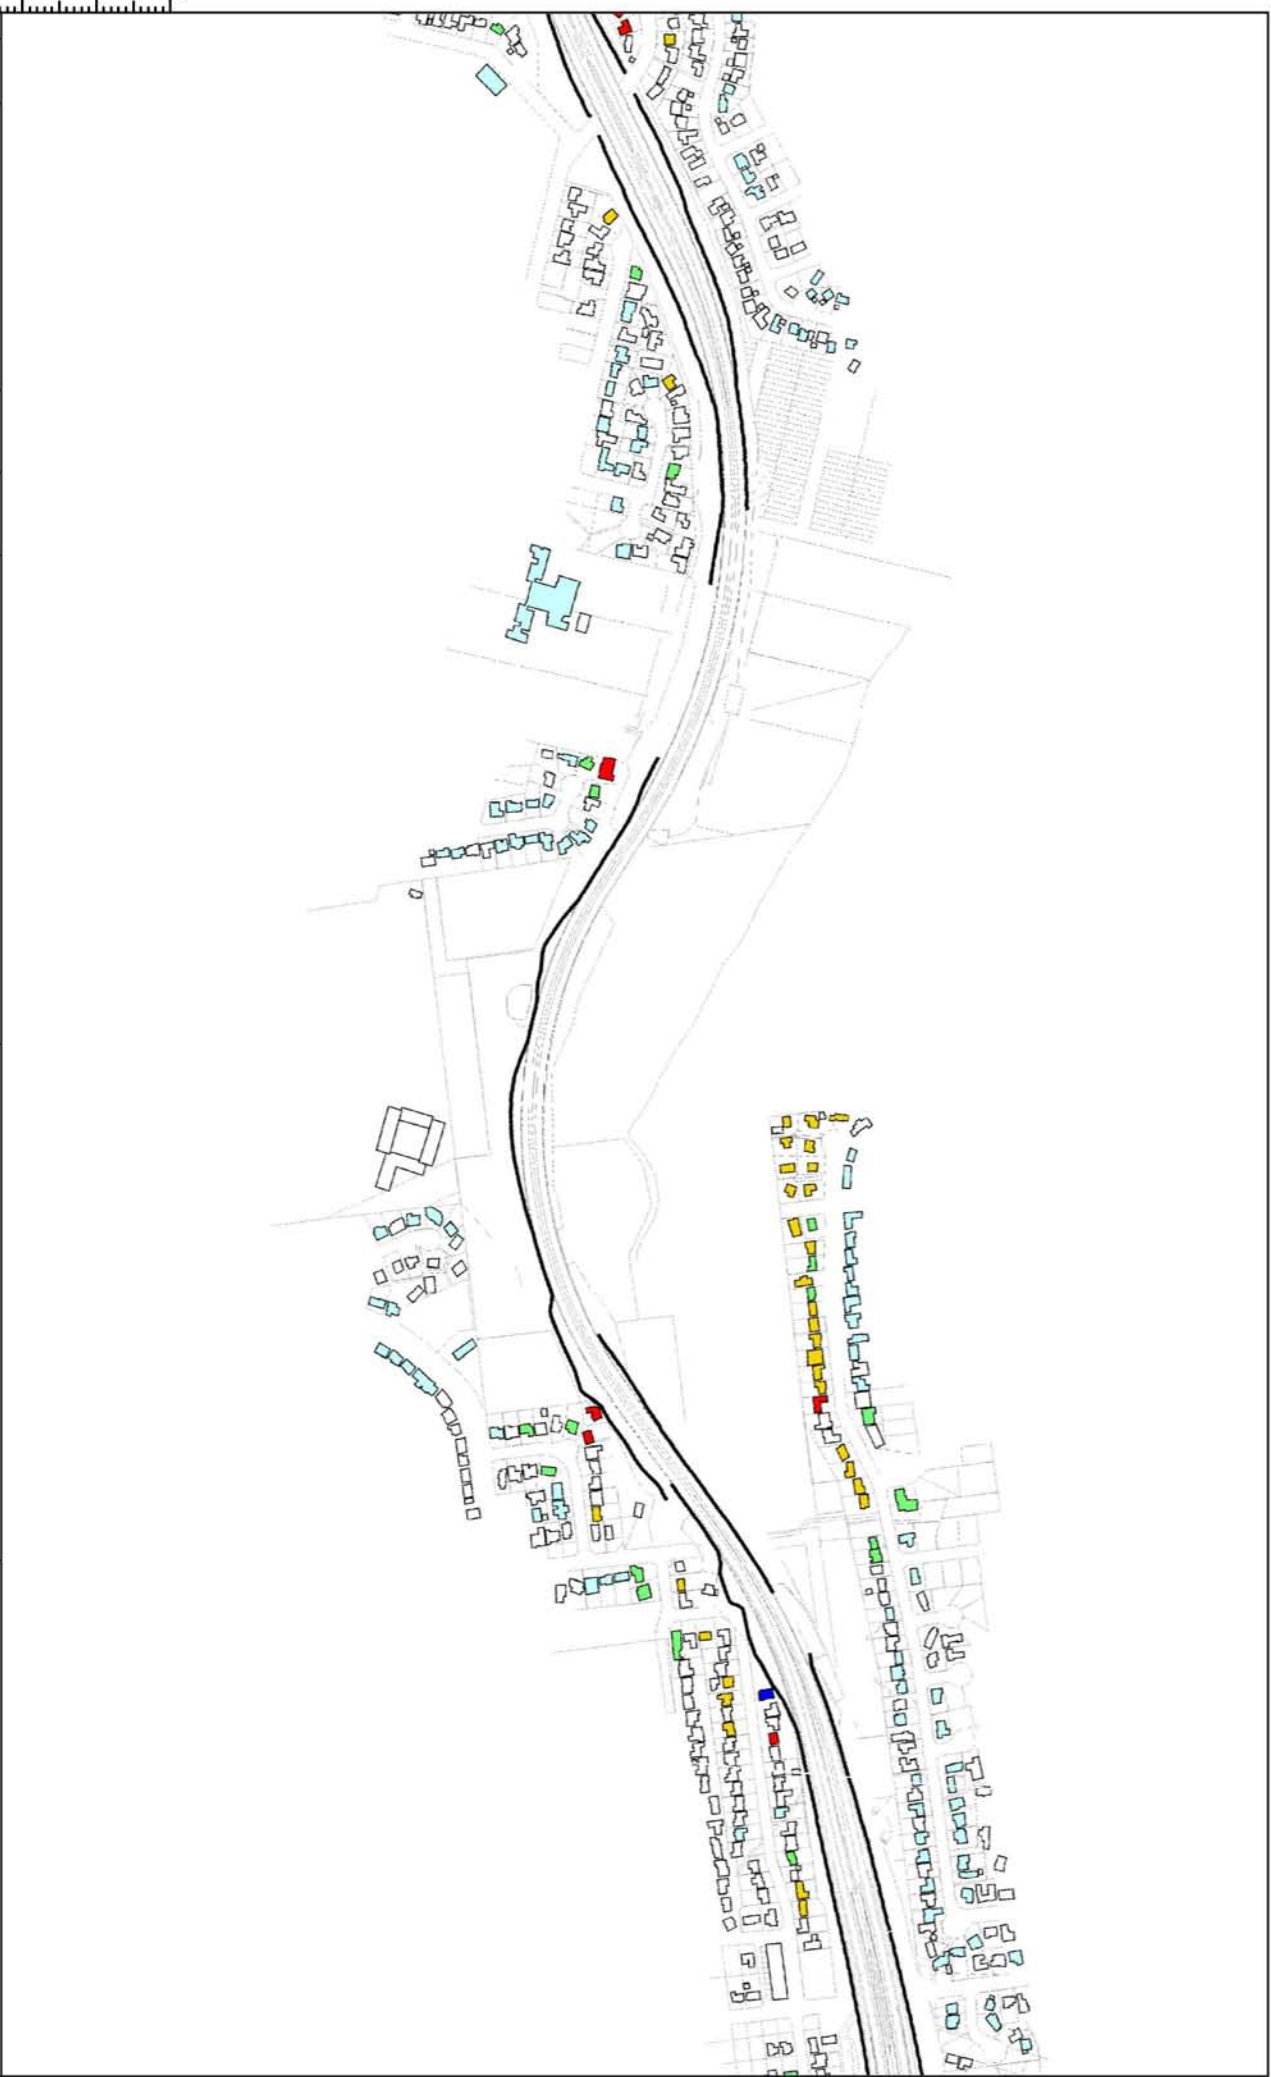

Legend

- ≥ 65 dBA
- 60 dBA to 64 dBA
- 57 dBA to 59 dBA
- 55 dBA to 56 dBA
- ≤ 54 dBA

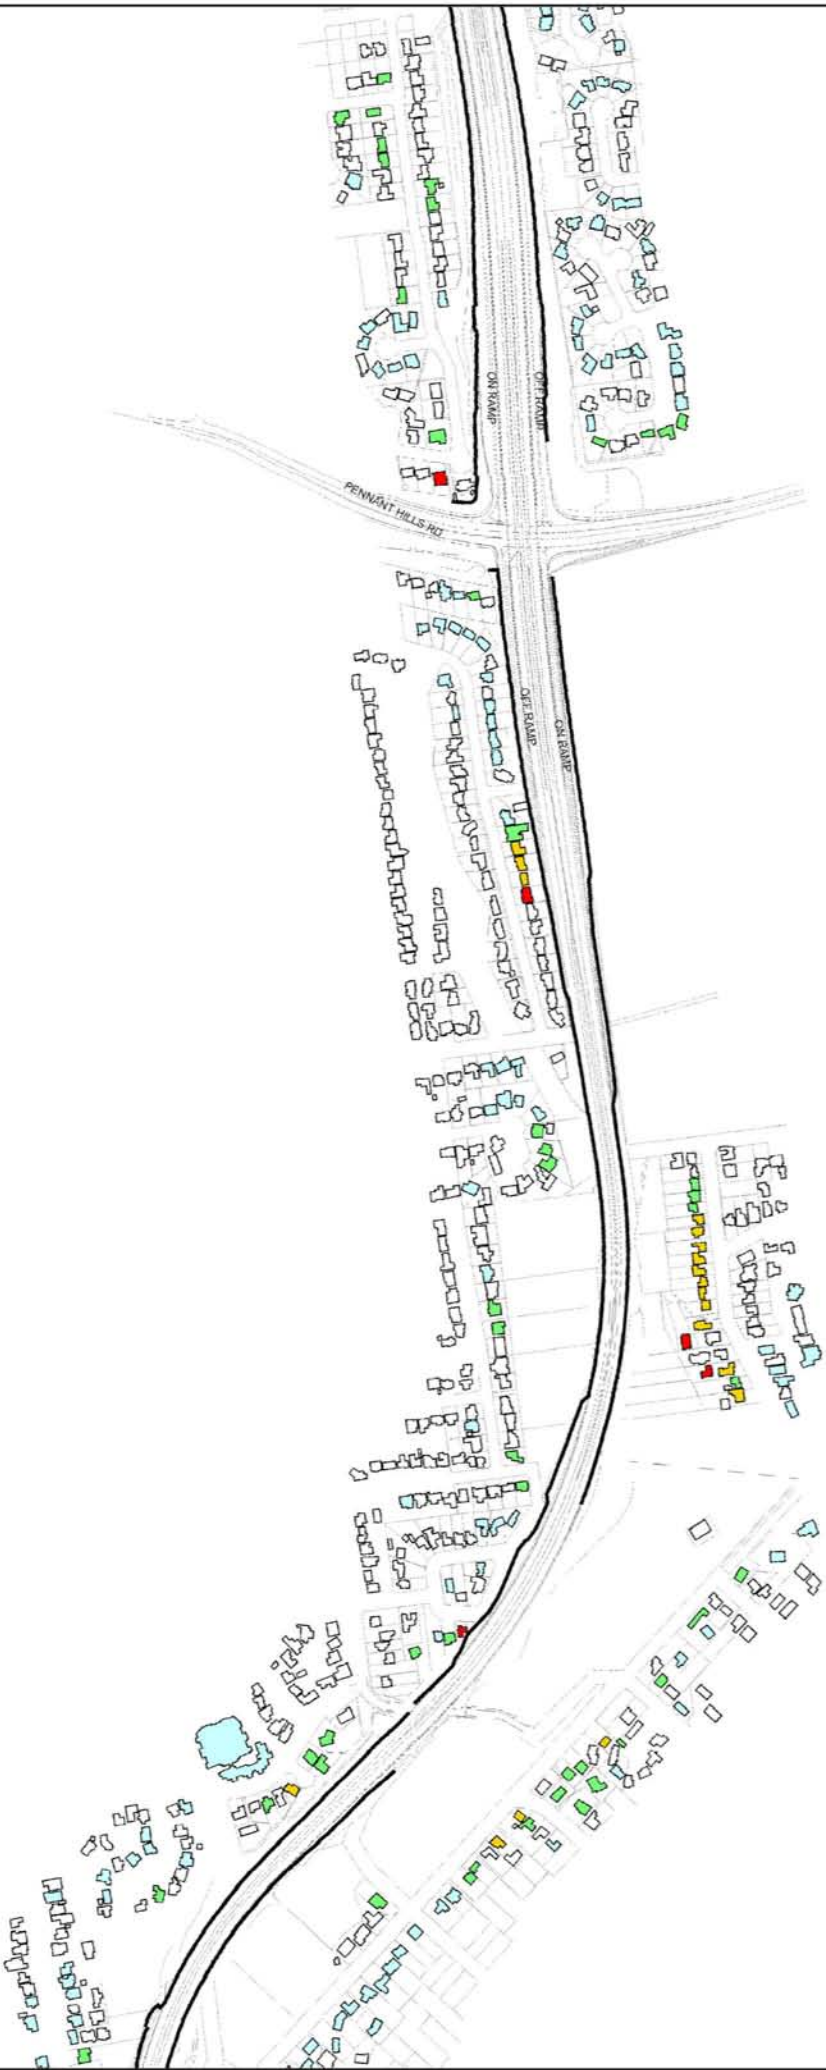

80 mm ON ORIGINAL



0.18/2/09	ALW	PG
NEW DATE	AMENDMENT / ISSUE DESCRIPTION	PREPARED / CHECKED

Legend

- ≥ 65 dBA
- 60 dBA to 64 dBA
- 57 dBA to 59 dBA
- 55 dBA to 56 dBA
- ≤ 54 dBA



Heggies Pty Ltd
 2 Lincoln Street
 Lane Cove NSW 2086 Australia
 PO Box 176 Lane Cove NSW 1585
 Email address: sydney@heggies.com.au
 Telephone 02 9427 6100 Facsimile 02 9427 8200

FILE NAME: 10-7434R1 App D - 2011 Future Existing - 2st.dwg

10-7434 M2 Upgrade Project
 2011 Future Existing - LAeq(9hour)
 First Floor Buildings
 Page 3/6

REVISION: 0

REV DATE	AMENDMENT / ISSUE DESCRIPTION	PREPARED	CHECKED
01/18/2009		ALW	PG

Legend

- ≥ 65 dBA
- 60 dBA to 64 dBA
- 57 dBA to 59 dBA
- 55 dBA to 56 dBA
- ≤ 54 dBA




Heggles Pty Ltd
 2 Lincoln Street
 Lane Cove NSW 2088 Australia
 PO Box 176 Lane Cove NSW 1585
 Email address: sydney@heggles.com.au
 Telephone 02 9427 6100 Facsimile 02 9427 8200

FILE NAME:
 10-7434R1 App D - 2011 Future Existing - 2st.dwg

10-7434 M2 Upgrade Project
 2011 Future Existing - LAeq(9hour)
 First Floor Buildings
 Page 4/6

REVISION
 0


80 mm ON ORIGINAL

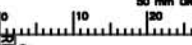

0.18/12/09	PREPARED	PG
NEW DATE	AMENDMENT / ISSUE DESCRIPTION	CHECKED

Legend

- ≥ 65 dBA
- 60 dBA to 64 dBA
- 57 dBA to 59 dBA
- 55 dBA to 56 dBA
- ≤ 54 dBA

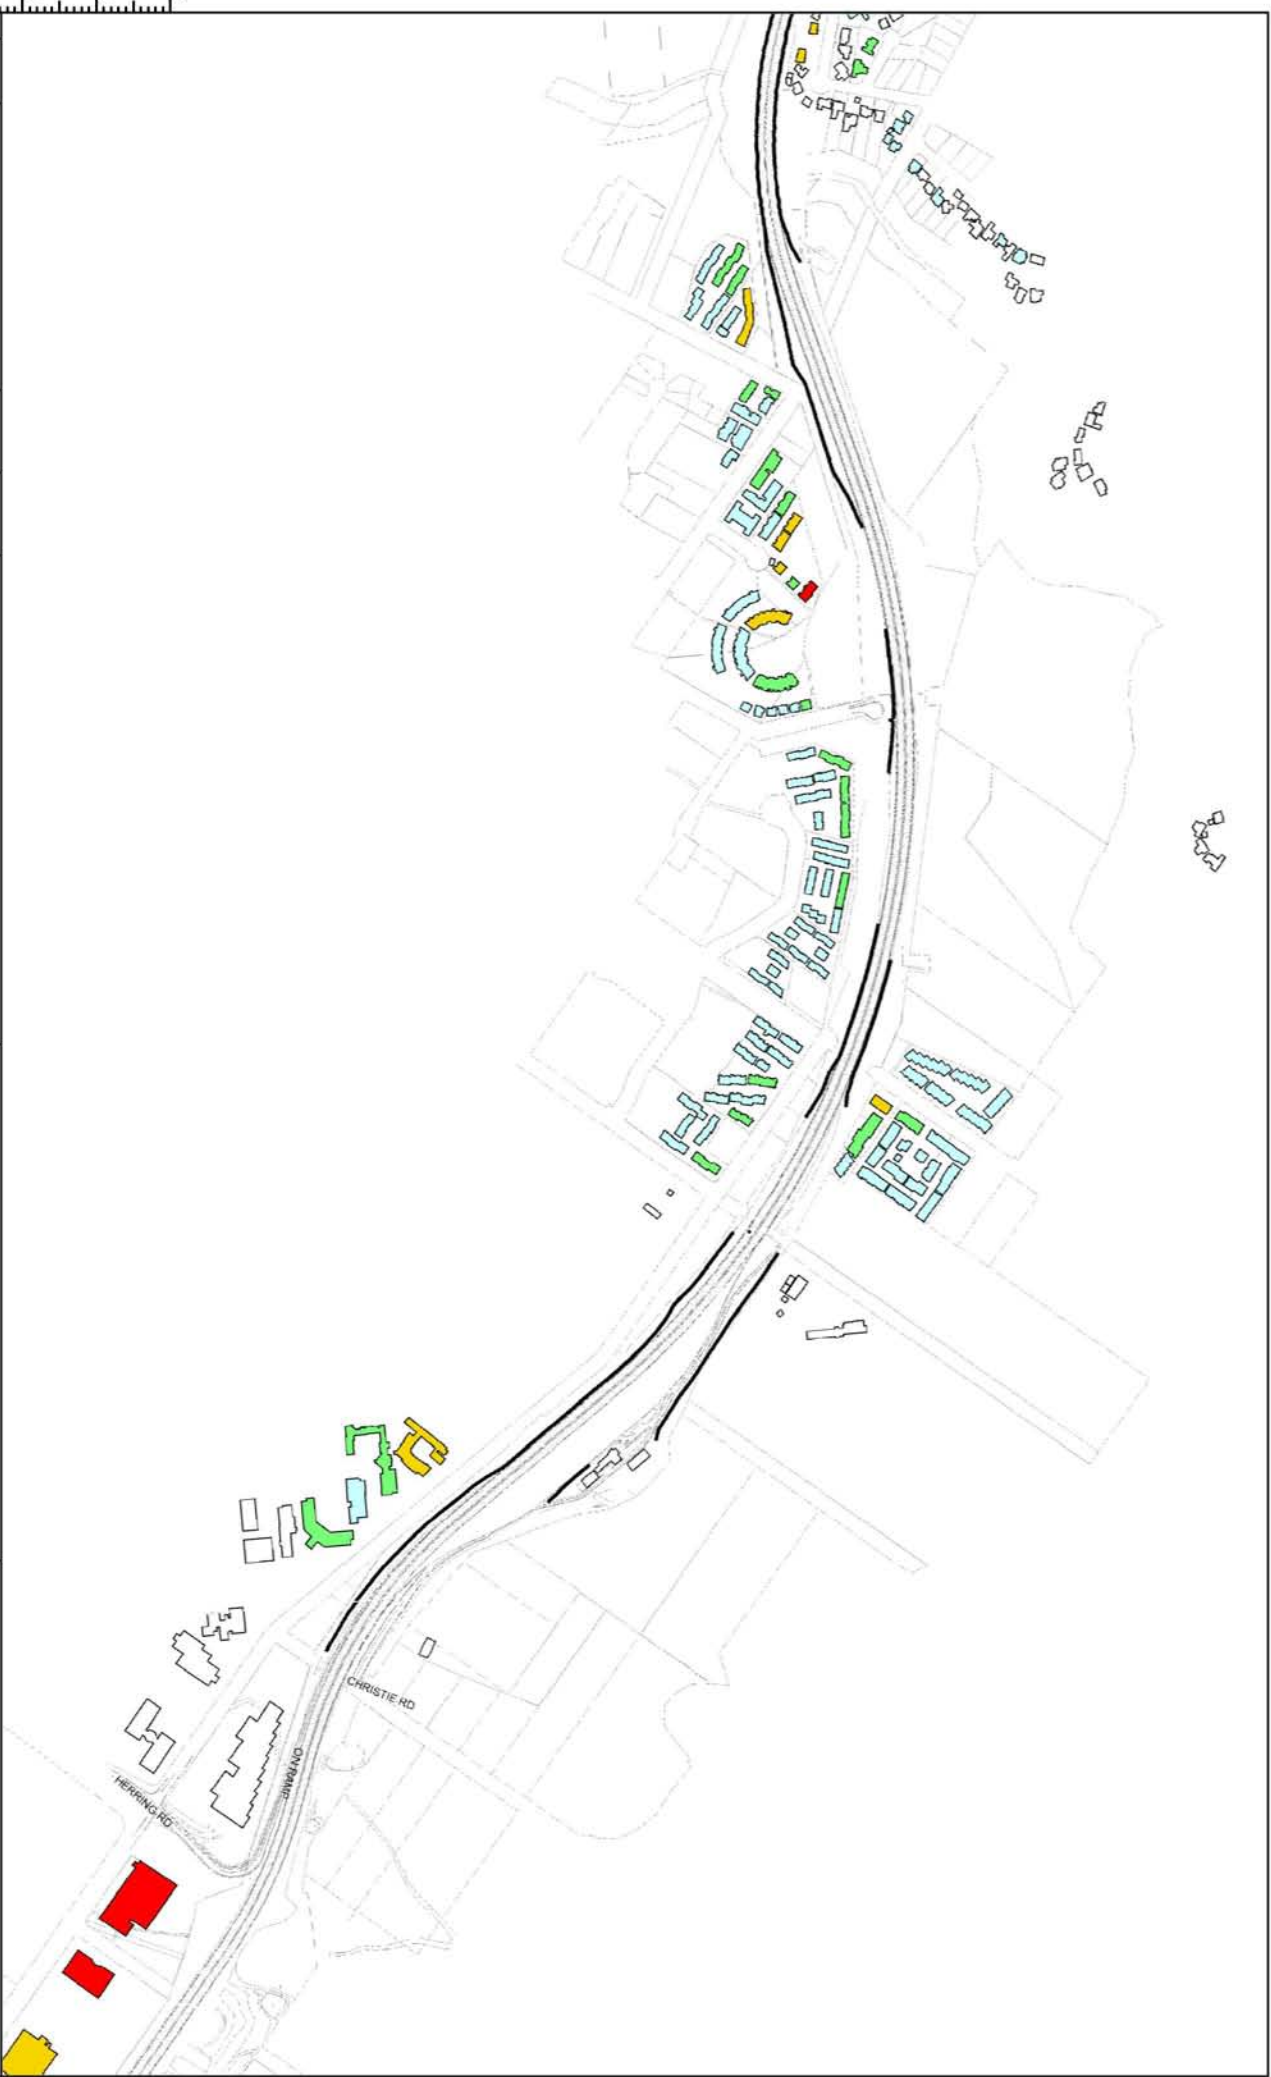

FILE NAME:
10-7434R1 App D - 2011 Future Existing - 2st.dwg



Heggles Pty Ltd
2 Lincoln Street
Lane Cove NSW 2088 Australia
PO Box 176 Lane Cove NSW 1585
Email address: sydney@heggles.com.au
Telephone: 02 9427 6100 Facsimile: 02 9427 8200

DRAWING NO.:
10-7434_2011_2st

10-7434 M2 Upgrade Project
2011 Future Existing - LAeq(9hour)
First Floor Buildings
Page 5/6

REVISION:
0

REV DATE AMENDMENT / ISSUE DESCRIPTION

PREPARED BY: ALW
 CHECKED BY: PG

Legend

■ ≥ 65 dBA	■ 55 dBA to 56 dBA
■ 60 dBA to 64 dBA	■ ≤ 54 dBA
■ 57 dBA to 59 dBA	

FILE NAME:
 10-7434R1 App D - 2011 Future Existing - 2st.dwg



Hegglies Pty Ltd
 2 Lincoln Street
 Lane Cove NSW 2088 Australia
 PO Box 176 Lane Cove NSW 1585
 Email address: sydney@heggles.com.au
 Telephone 02 9427 6100 Facsimile 02 9427 8200

DRAWING NO.:
 10-7434_2011_2st

10-7434 M2 Upgrade Project
 2011 Future Existing - LAeq(9hour)
 First Floor Buildings
 Page 6/6

REVISION:
 0

