

Figures

"This page has been left blank intentionally"

Figure 1: Regional Context

Figure 2: Site Location and Surrounds

Figure 3: Site Zoning Map

Figure 4: Conceptual Project Site Layout

Figure 5: Conceptual Internal Factory Fitout

Figure 6: Project East - West Elevation

Figure 7: Project North - South Elevation

Figure 8: Conceptual Process Flow Chart

Figure 9: Community Consultation Letterbox Drop Areas

Figure 10: Worst Case Noise Contours - Temperature Inversion

Figure 11: Visual Assessment Viewing Locations & Air Quality Receptors

Figure 12: Previously Recorded AHIMS Archaeological Sites

"This page has been left blank intentionally"




REGIONAL CONTEXT
 Environmental Assessment
 National Ceramic Industries Australia Facility Expansion

Figure 1


"This page has been left blank intentionally"



"This page has been left blank intentionally"

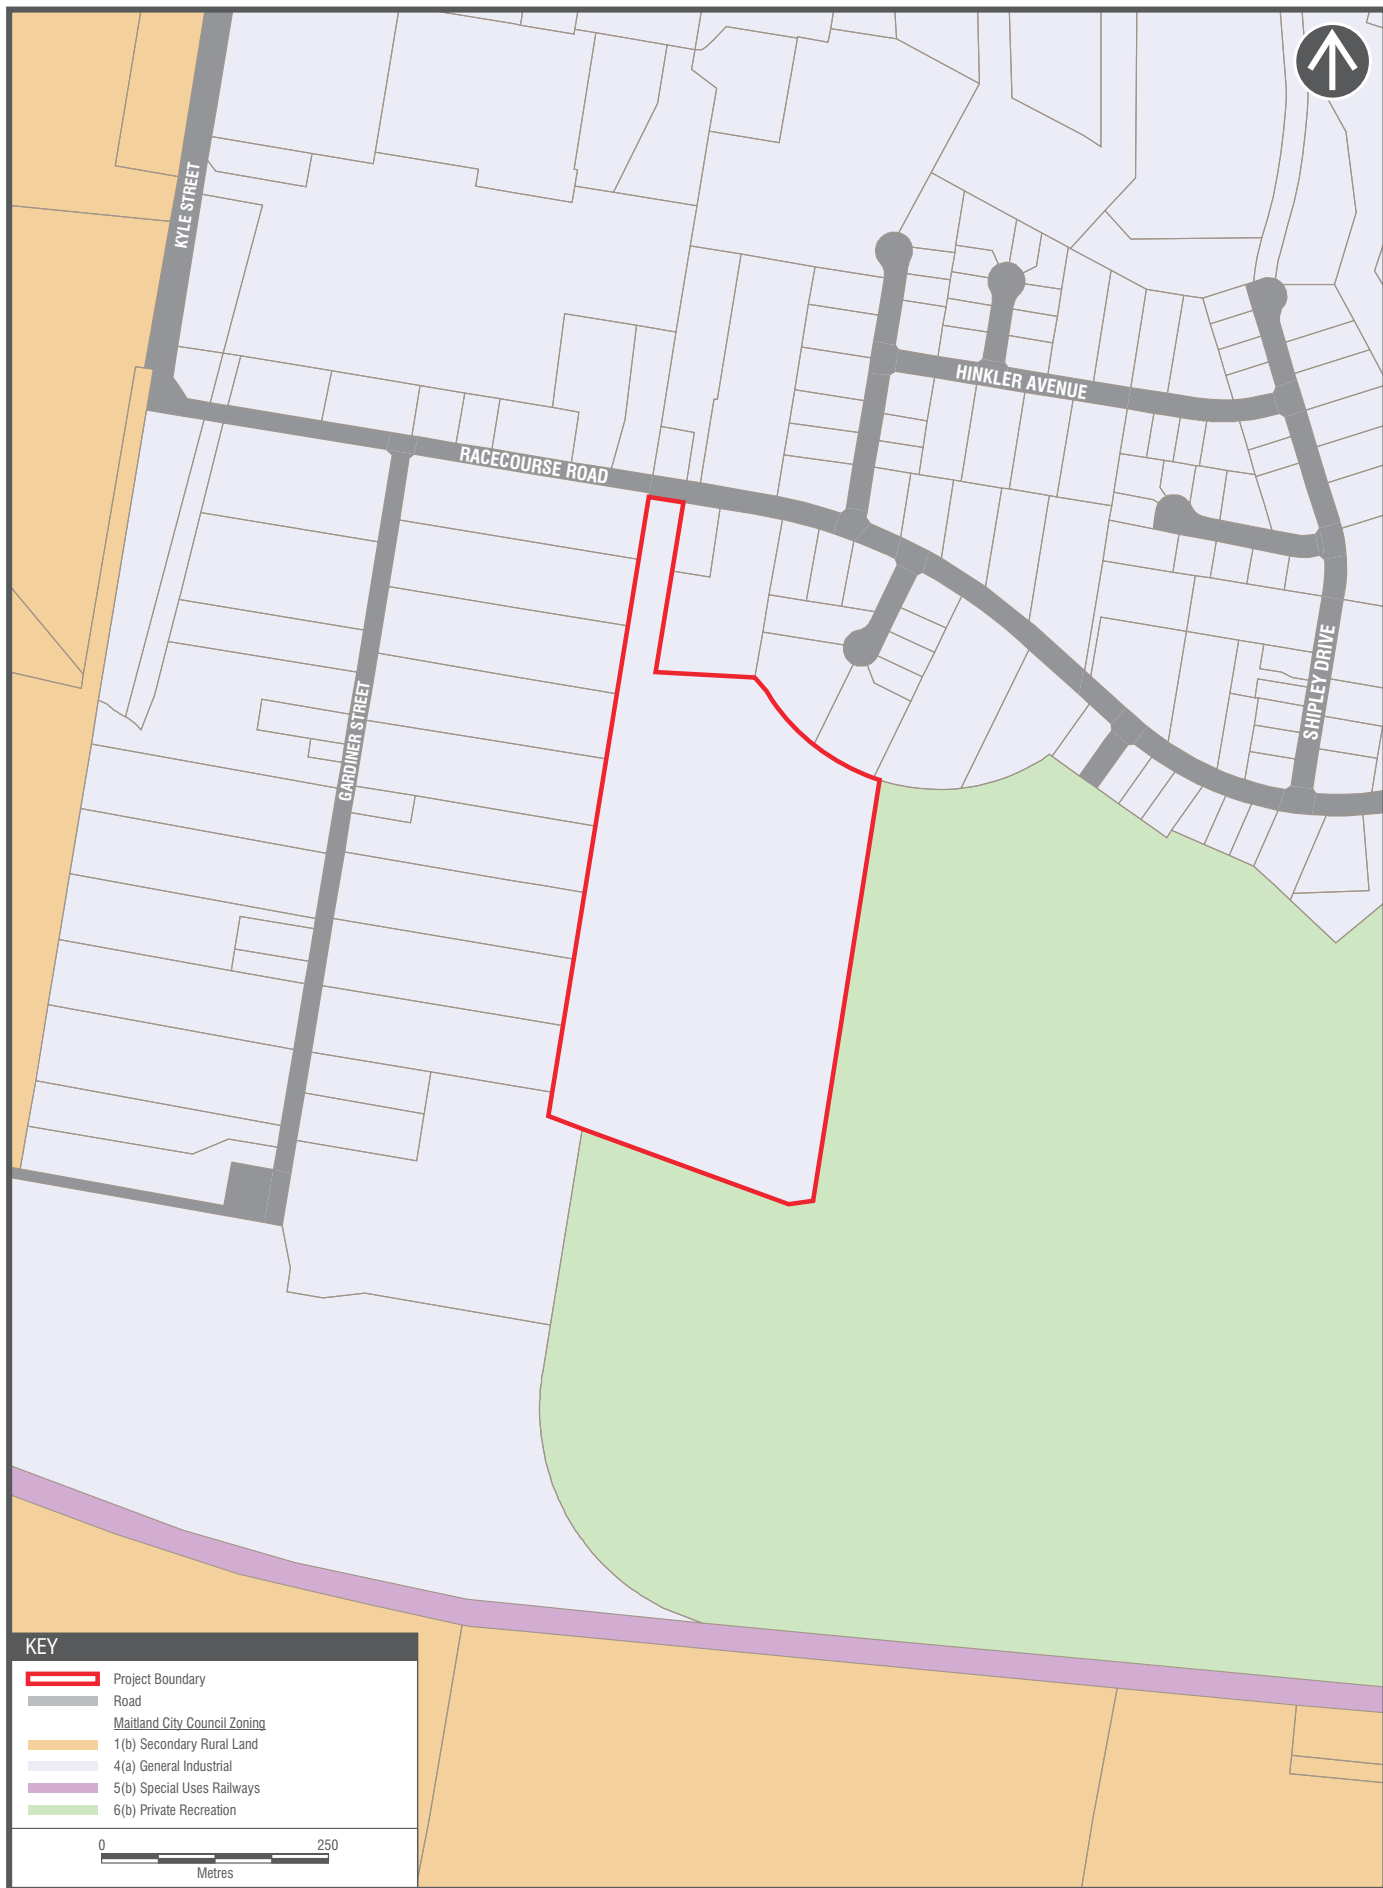

"This page has been left blank intentionally"

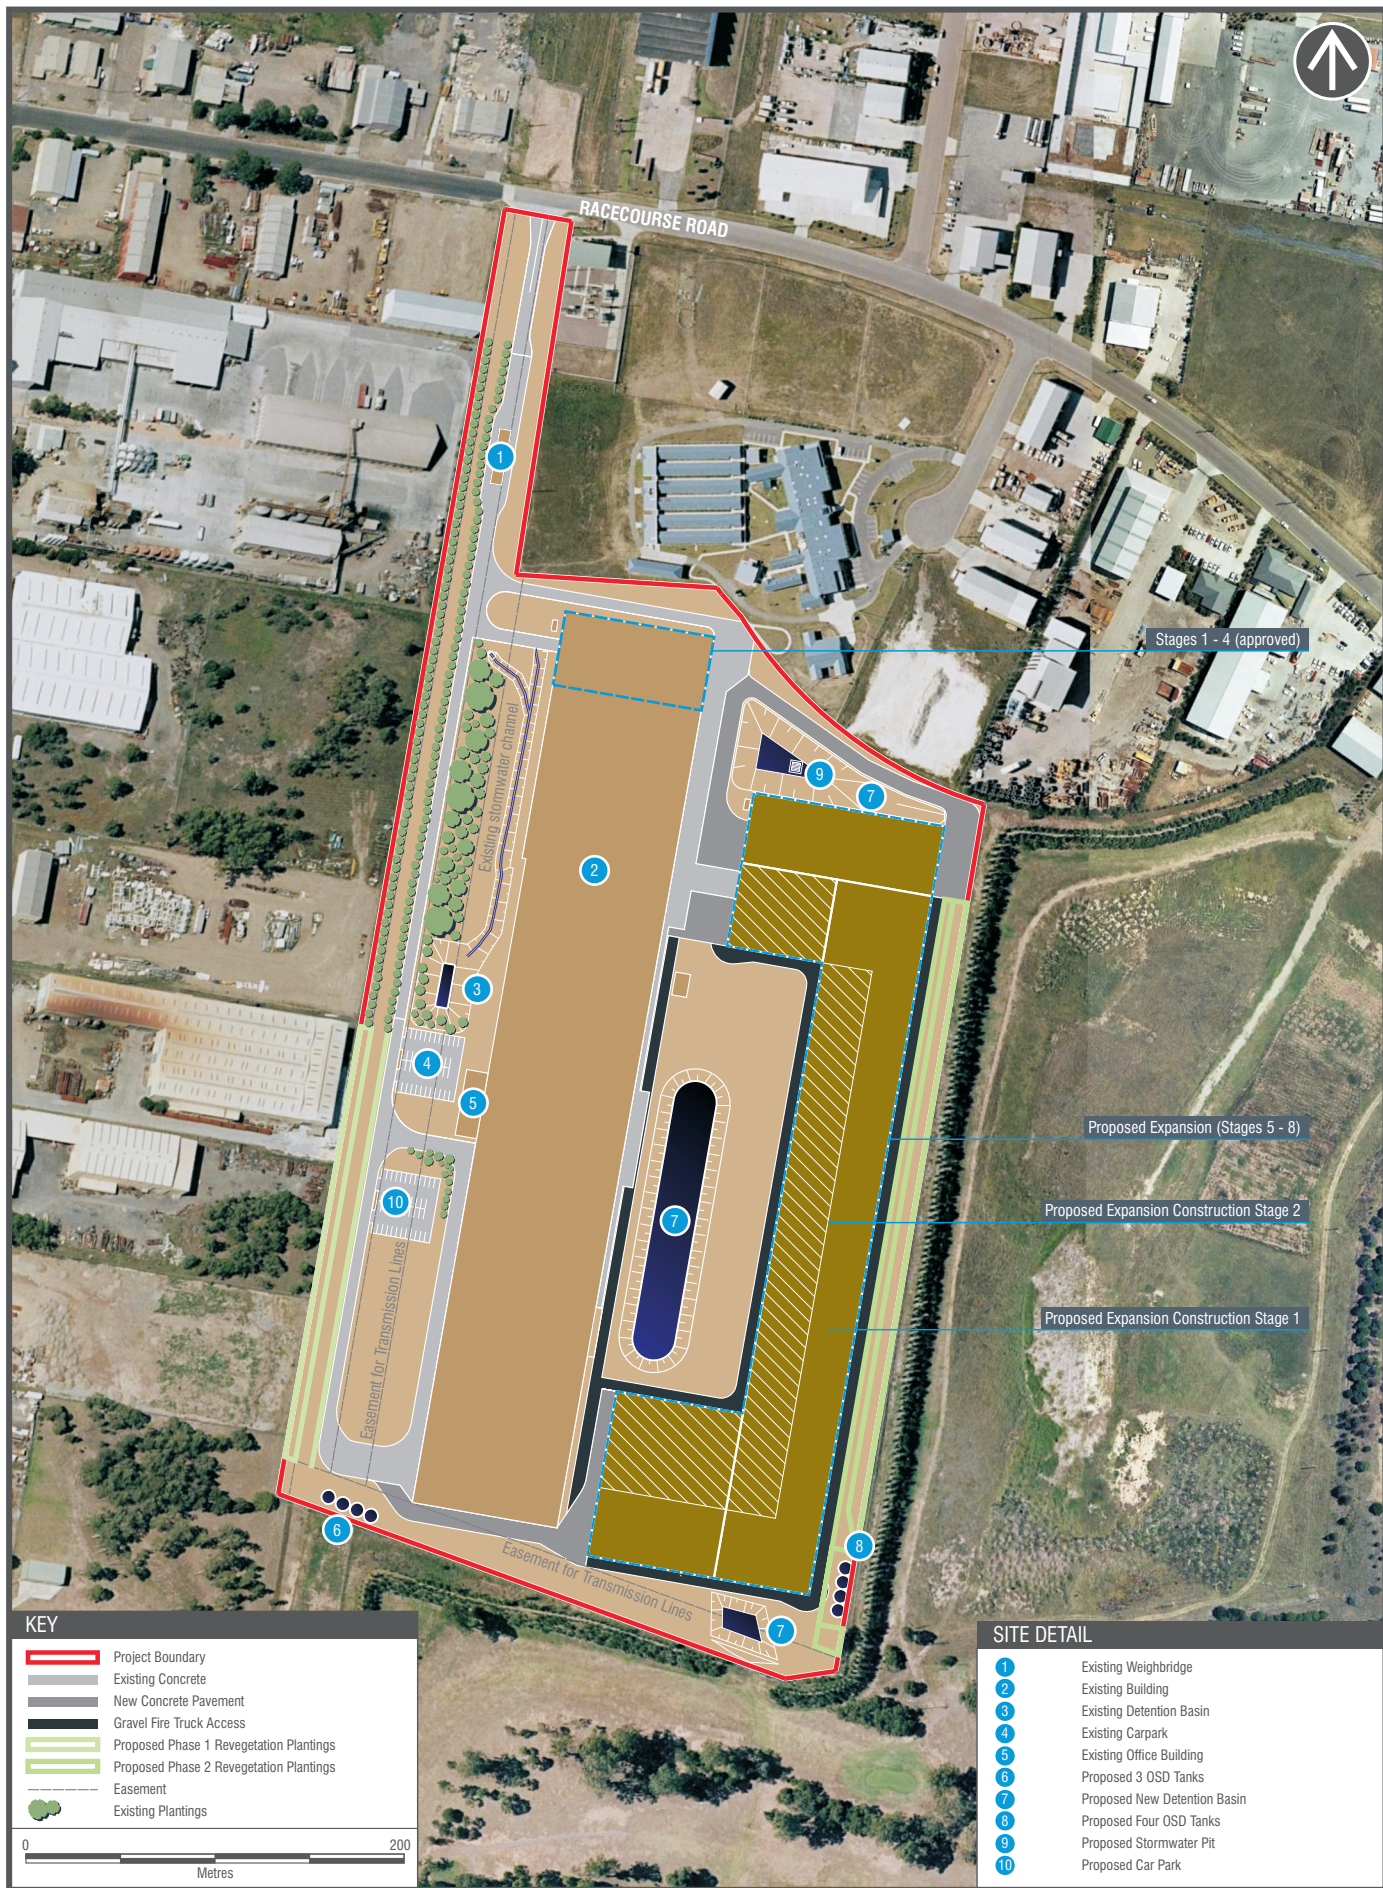


KEY	
	Project Boundary
	Existing Concrete
	New Concrete Pavement
	Gravel Fire Truck Access
	Proposed Phase 1 Revegetation Plantings
	Proposed Phase 2 Revegetation Plantings
	Easement
	Existing Plantings

0 200
Metres


SITE DETAIL	
1	Existing Weighbridge
2	Existing Building
3	Existing Detention Basin
4	Existing Carpark
5	Existing Office Building
6	Proposed 3 OSD Tanks
7	Proposed New Detention Basin
8	Proposed Four OSD Tanks
9	Proposed Stormwater Pit
10	Proposed Car Park

"This page has been left blank intentionally"

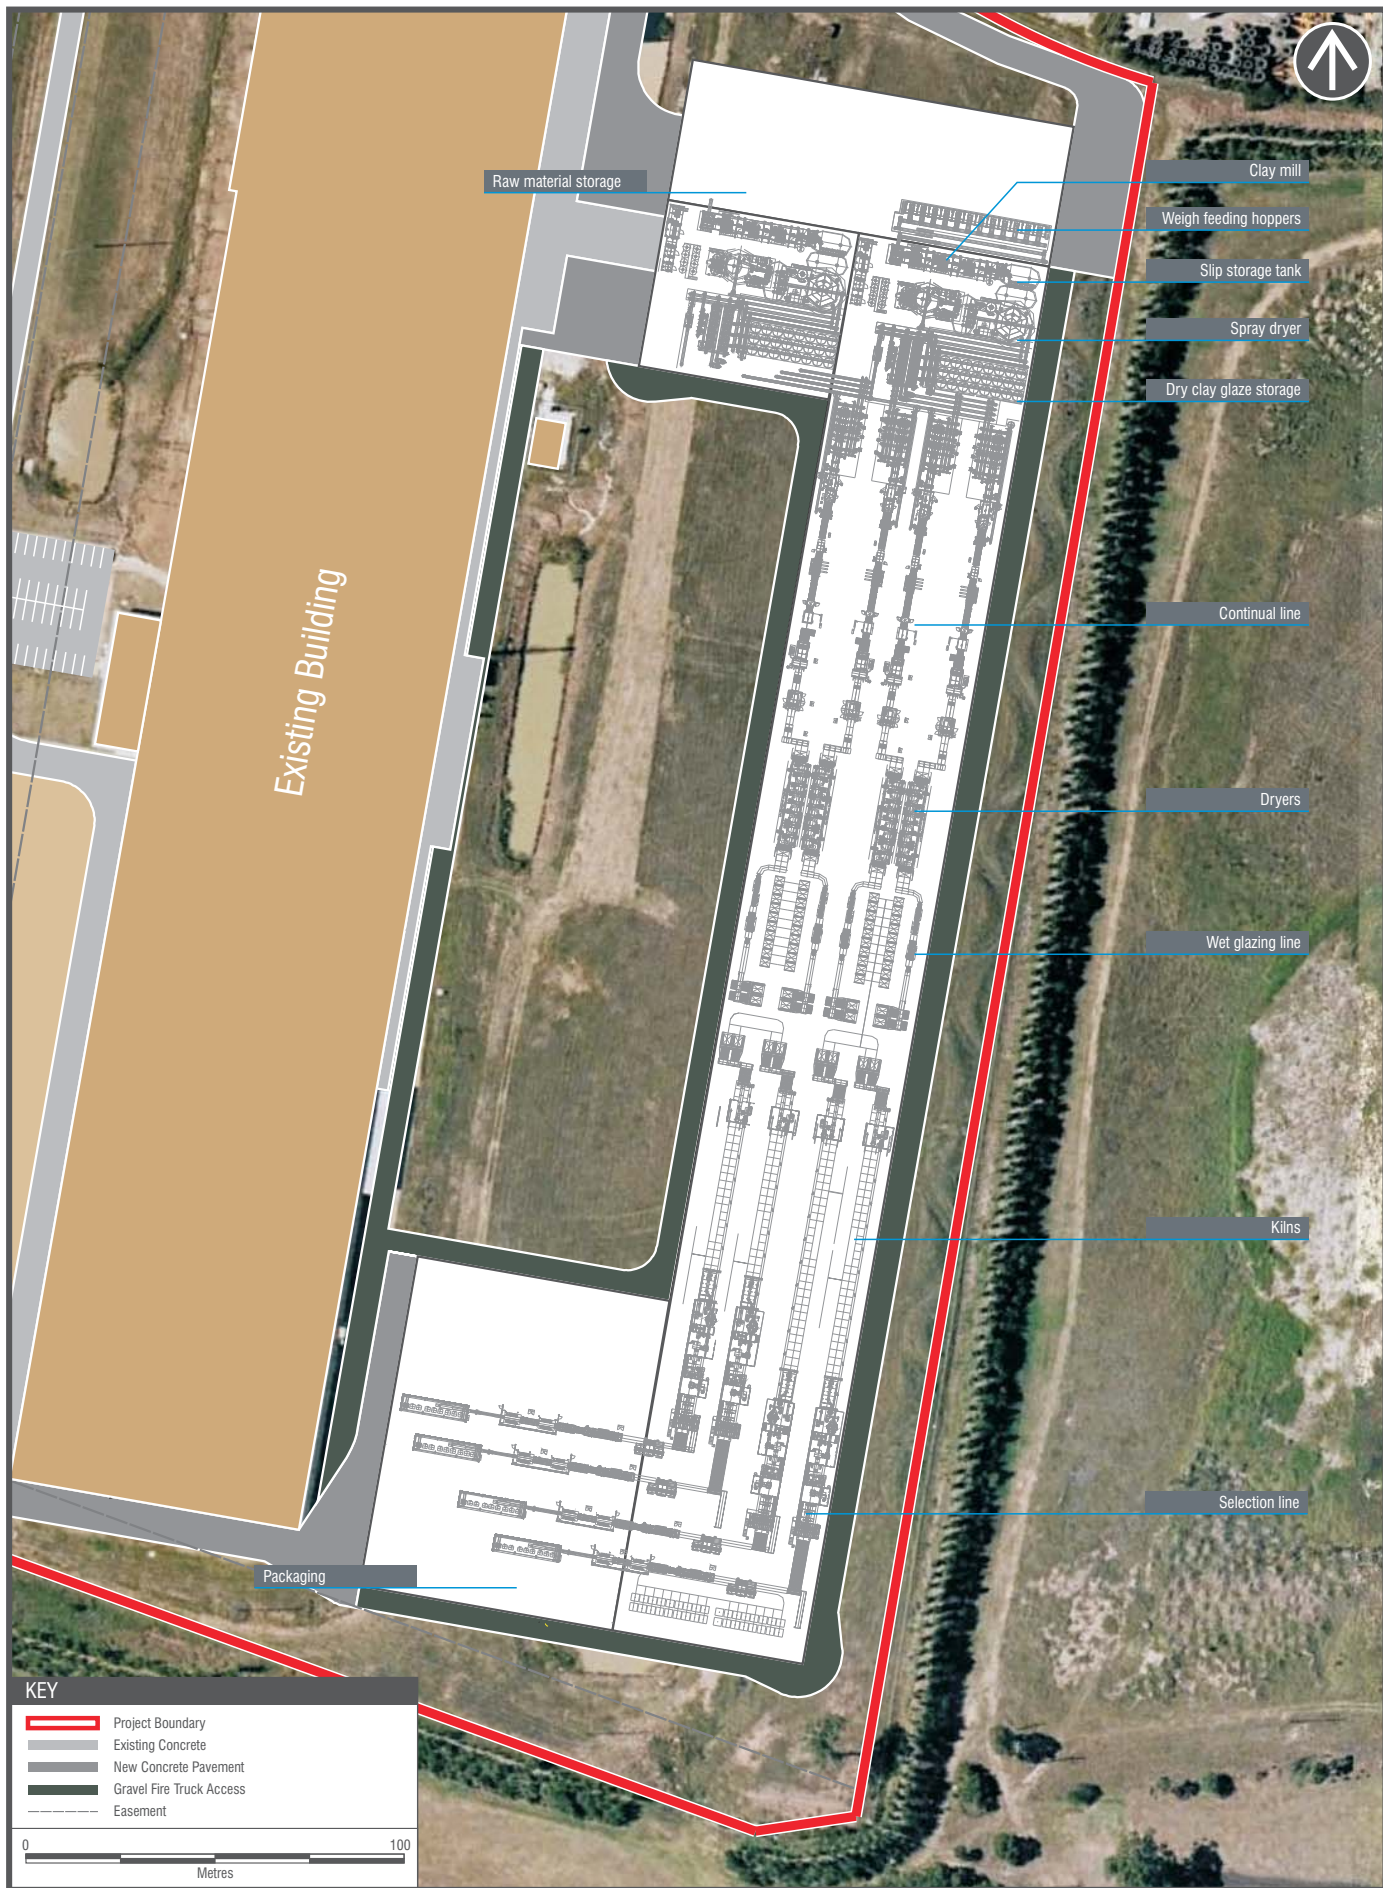


"This page has been left blank intentionally"

NORTH ELEVATION

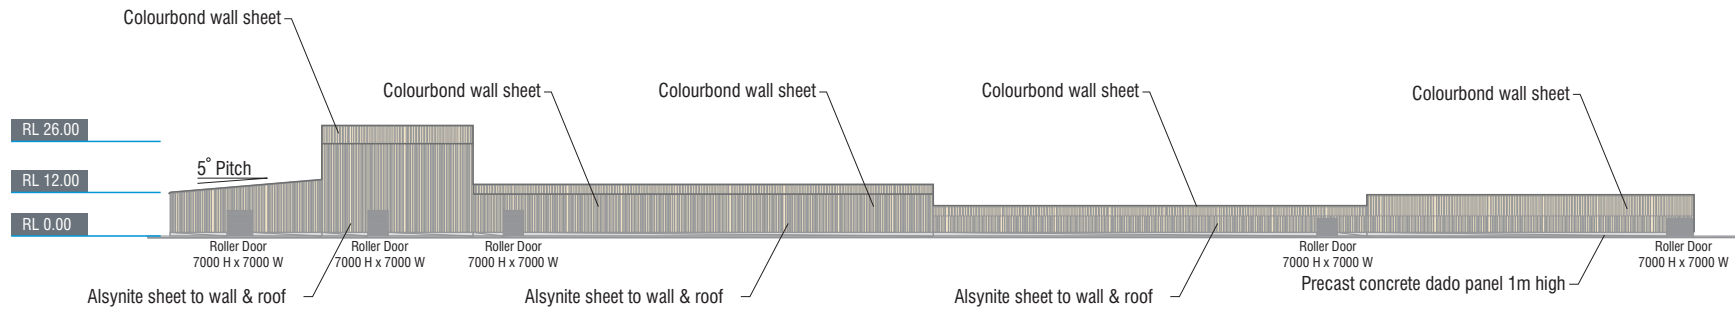


SOUTH ELEVATION

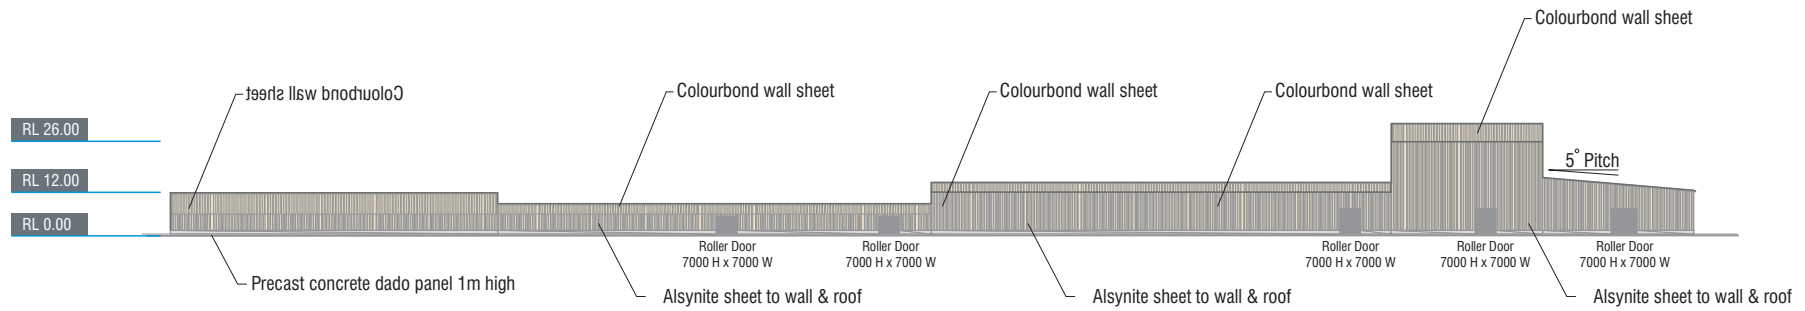


"This page has been left blank intentionally"


NORTH ELEVATION

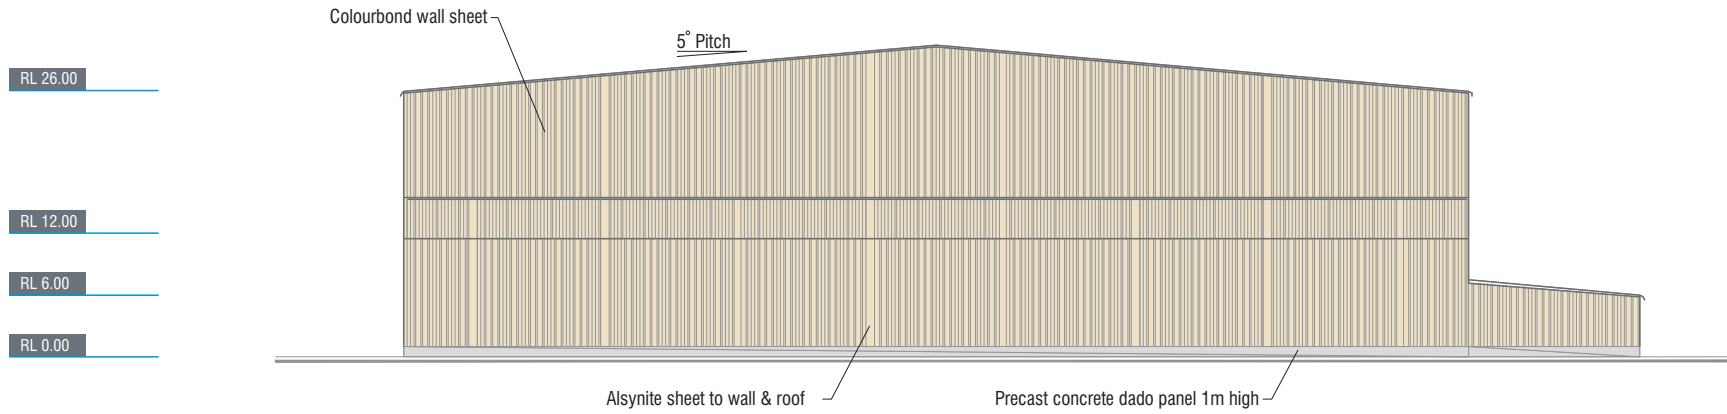

SOUTH ELEVATION

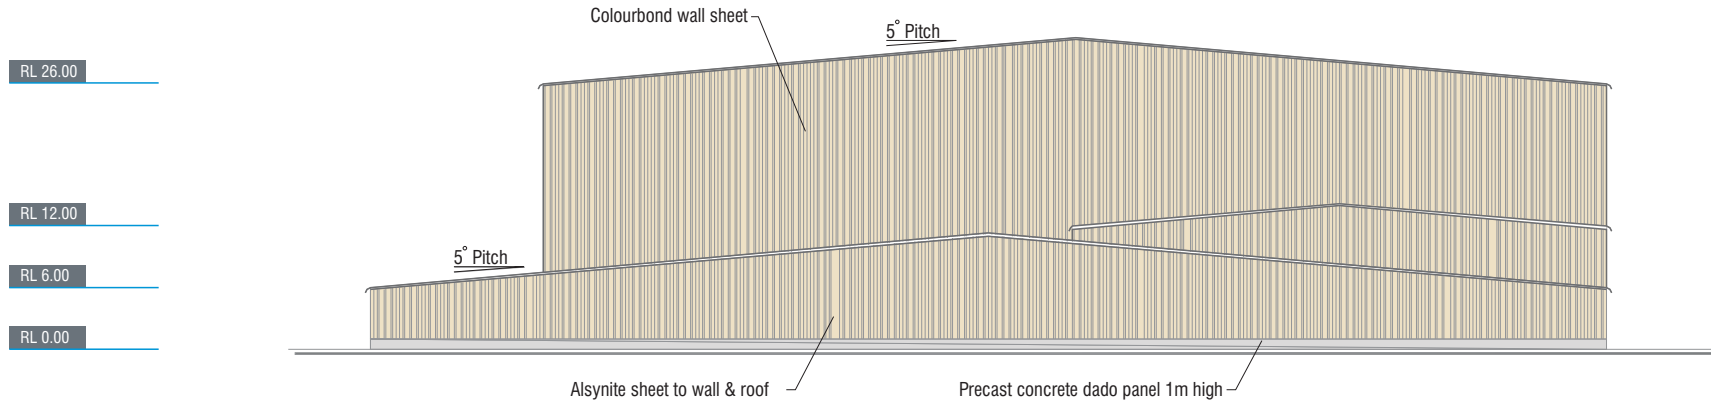

"This page has been left blank intentionally"

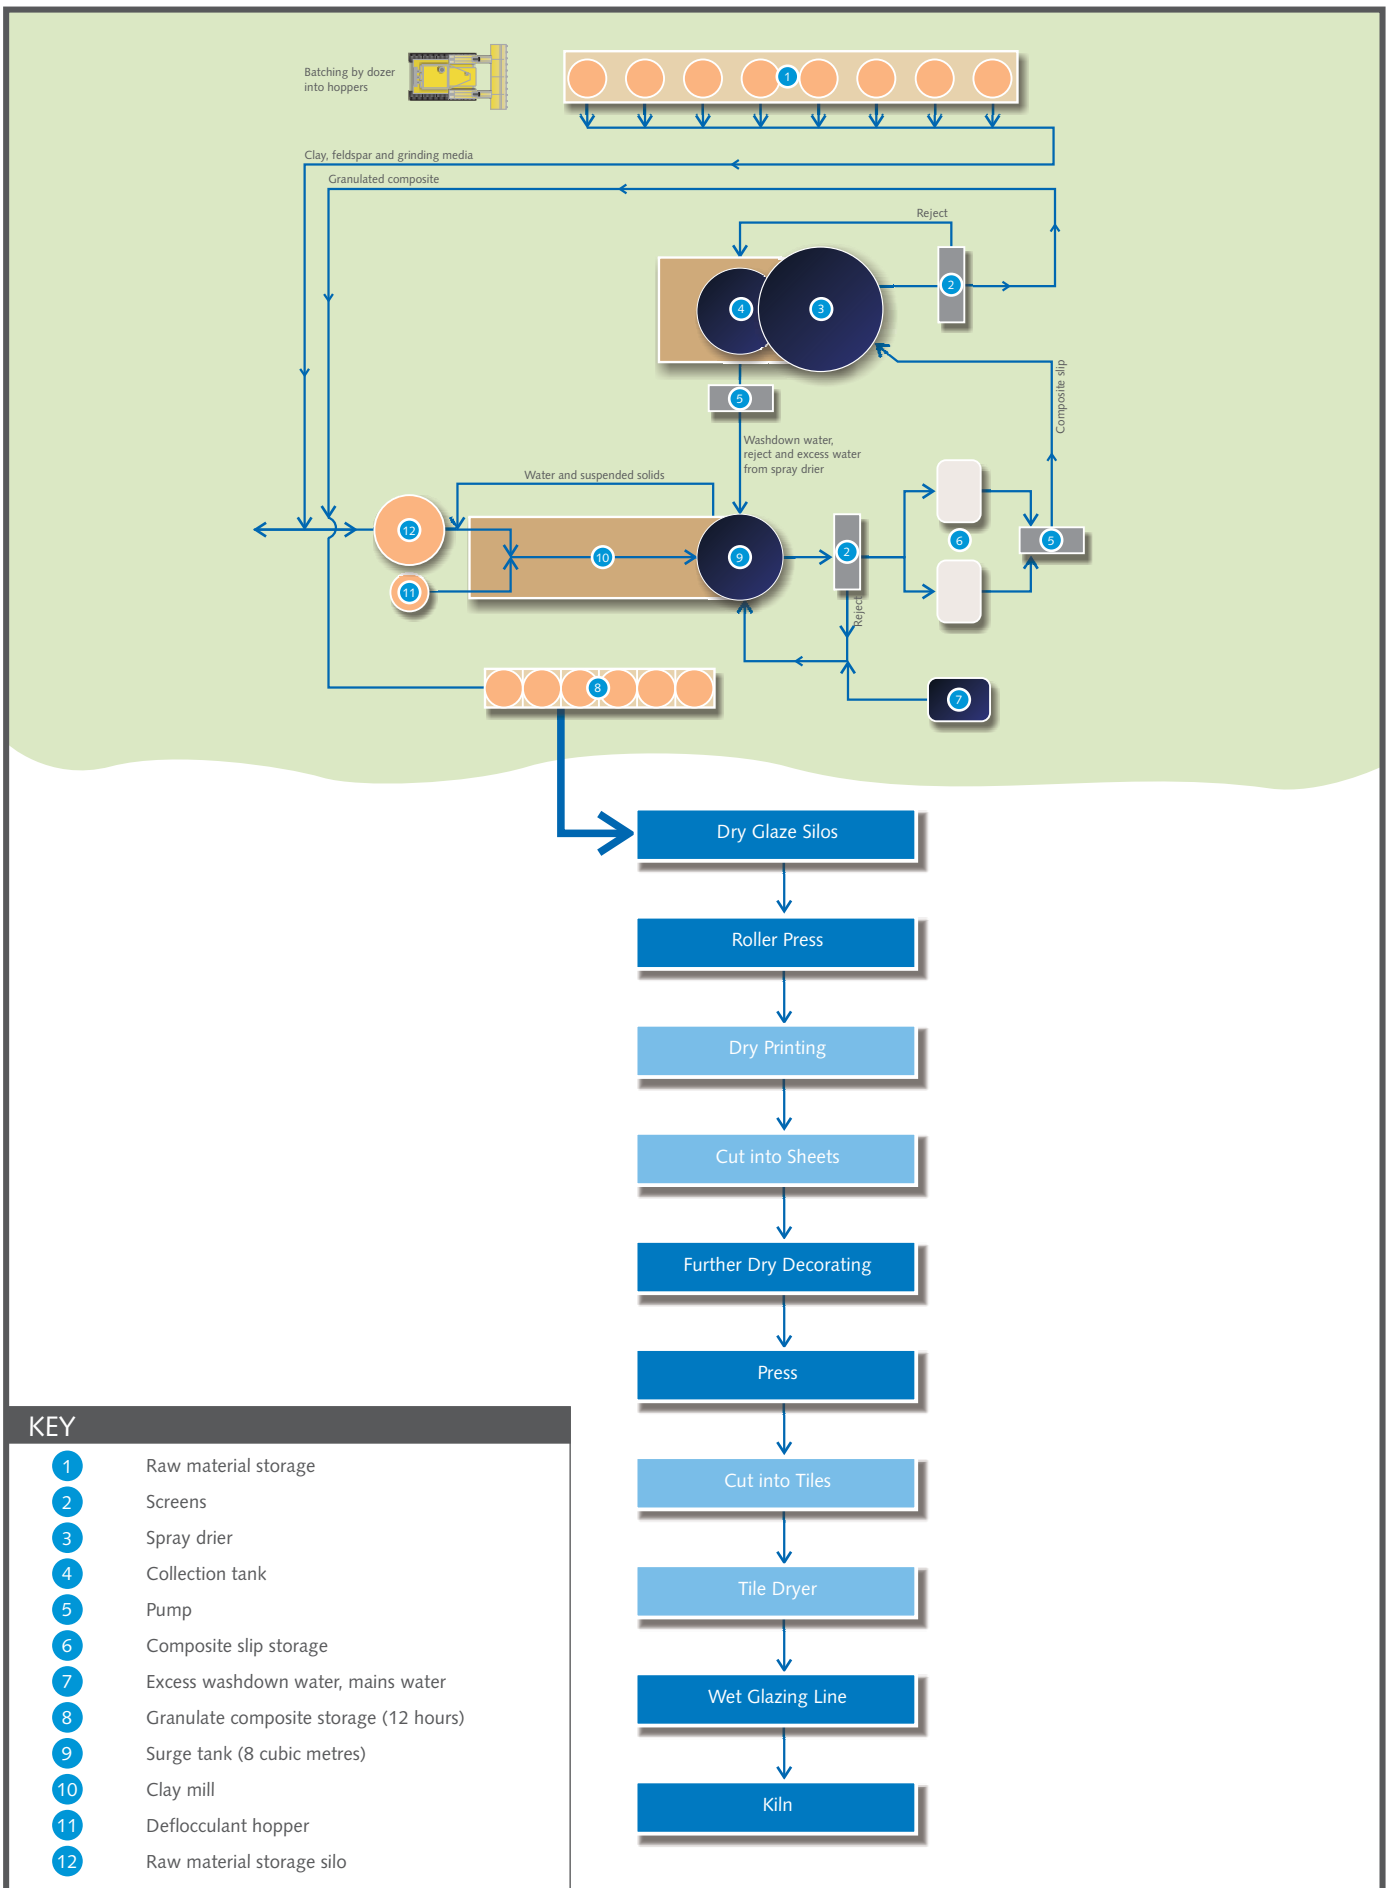

"This page has been left blank intentionally"



"This page has been left blank intentionally"



"This page has been left blank intentionally"



VISUAL ASSESSMENT VIEWING LOCATIONS AND
AIR QUALITY RECEPTORS

Environmental Assessment
National Ceramic Industries Australia Facility Expansion

Figure 11

"This page has been left blank intentionally"



