



BVNArchitecture

Telephone +61 2 8297 7200
Facsimile +61 2 8297 7299
www.bvn.com.au

INTELLECTUAL PROPERTY
© COPYRIGHT BVN ARCHITECTURE PTY LIMITED. UNLESS OTHERWISE
NOTED, INVENTING ALL RIGHTS TO USE THIS DOCUMENT ARE SUBJECT
TO INVENTING IN FULL OF ALL RIGHTS OWNERS. THIS DOCUMENT MAY ONLY
BE USED FOR THE SPECIFIC PURPOSE AND PROJECT FOR WHICH IT WAS
ORIGINALLY CREATED AND DELIVERED. ANY REUSE OR REPRODUCTION
OF THIS DOCUMENT WITHOUT THE WRITTEN PERMISSION OF BVN
ARCHITECTURE PTY LIMITED IS STRICTLY PROHIBITED. ANY UNAUTHORIZED
USE OF THIS DOCUMENT IS AT THE USER'S SOLE RISK AND WITHOUT
LITIGATION BEING THE SOLE REMEDY AND NO OTHER REMEDY SHALL
BE AVAILABLE TO ANY PARTY.

ISSUE	DATE	FOR
A	27.03.09	FOR INFORMATION ONLY
B	08.04.09	FOR INFORMATION ONLY
C	17.04.09	FOR INFORMATION ONLY
D	24.04.09	FOR APPROVAL
E	30.04.09	FOR APPROVAL
F	07.05.09	FOR APPROVAL
G	04.06.09	FOR PLANNING APPLICATION



CLIENT




GARVAN INSTITUTE
AND ST VINCENTS &
MATER HEALTH SYDNEY
PROJECT

GARVAN ST VINCENTS
CAMPUS CANCER CENTRE

BVN PROJECT NUMBER

s0901009

DRAWING KEY

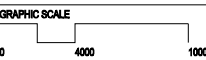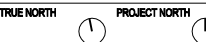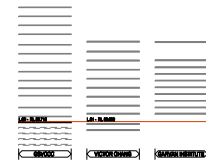

SCALE
1:400 at A3
1:200 at A1

STATUS
PRELIMINARY
DRAWING


LEVEL 02 PLAN

DRAWING NUMBER

ARC-DA-D-02

ISSUE

G

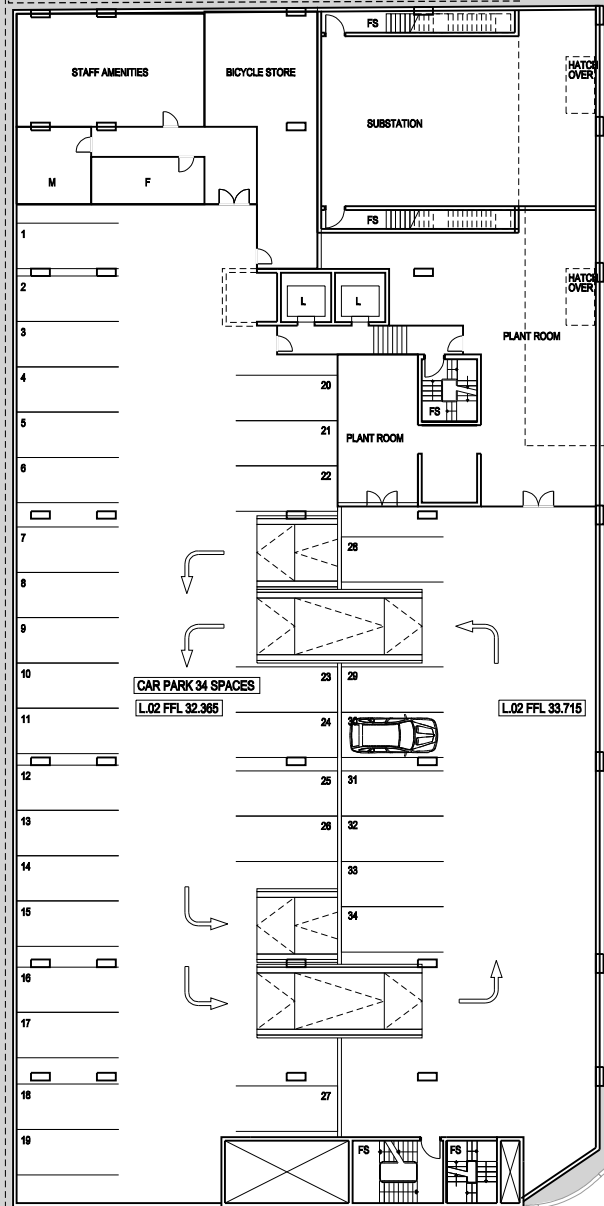

GARVAN INSTITUTE
L.02 FFL 34.645

VCCRI
L.01 FFL 32.680

CAR PARK SCHEDULE

LEVEL B3	49 SPACES
LEVEL B2	45 SPACES
LEVEL B1	45 SPACES
LEVEL 01	44 SPACES
LEVEL 02	34 SPACES
TOTAL	217 SPACES

A	Accessible WC
CO	Consultation Room
F	Female WC
FCR	Fire Control Room
FPR	Fire Pump Room
FS	Fire Stair
L	Lift
M	Male WC
MDR	Metal Deck Roof
ME	Meeting Room
OF	Office
SSK	Substation Kiosk
ST	Storage
U	Unisex WC