



BVNArchitecture

Telephone +61 2 8297 7200
Facsimile +61 2 8297 7299
www.bvn.com.au

INTELLECTUAL PROPERTY
© COPYRIGHT BVN ARCHITECTURE PTY LIMITED. UNLESS OTHERWISE
ADDED IN WRITING, ALL RIGHTS TO USE THIS DOCUMENT ARE SUBJECT
TO PAYMENT IN FULL OF ALL BILLS CHARGED. THIS DOCUMENT MAY ONLY
BE USED FOR THE EXPRESS PURPOSE AND PROJECT FOR WHICH IT HAS BEEN
CREATED AND DELIVERED. ANY OTHER REUSE OF THIS DOCUMENT OR THE
DOCUMENT MAY NOT BE OTHERWISE USED, OR COPIED, ANY UNAUTHORIZED
USE OF THIS DOCUMENT IS AT THE USER'S SOLE RISK AND WITHOUT
LIMITING BVN'S RIGHTS THE USER RELEASES AND INDEMNIFIES BVN FROM
AND AGAINST ALL COSTS OF LITIGATION.

ISSUE	DATE	FOR
A	27.03.09	FOR INFORMATION ONLY
B	08.04.09	FOR INFORMATION ONLY
C	17.04.09	FOR INFORMATION ONLY
D	24.04.09	FOR APPROVAL
E	30.04.09	FOR APPROVAL
F	07.05.09	FOR APPROVAL
G	04.06.09	FOR PLANNING APPLICATION
H	11.09.09	FOR INFORMATION
I	23.09.09	D&P FOR INFORMATION
J	29.09.09	D&P FOR APPROVAL
K	06.10.09	D&P FOR APPROVAL



CLIENT

GARVAN INSTITUTE
AND ST VINCENTS &
MATER HEALTH SYDNEY




PROJECT

GARVAN & ST VINCENTS
CANCER CENTRE

BVN PROJECT NUMBER

s0901009

DRAWING KEY

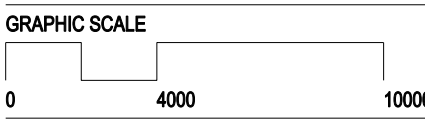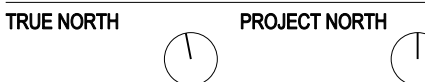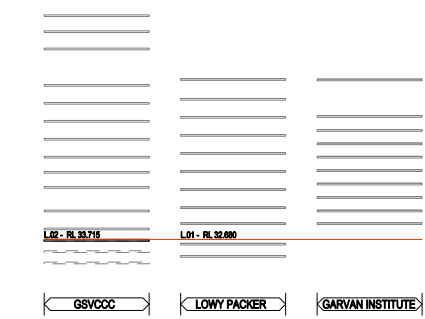

SCALE
1:400 at A3
1:200 at A1

STATUS

DRAWING


LEVEL 02 PLAN

DRAWING NUMBER

ARC-DA-D-02

ISSUE

K

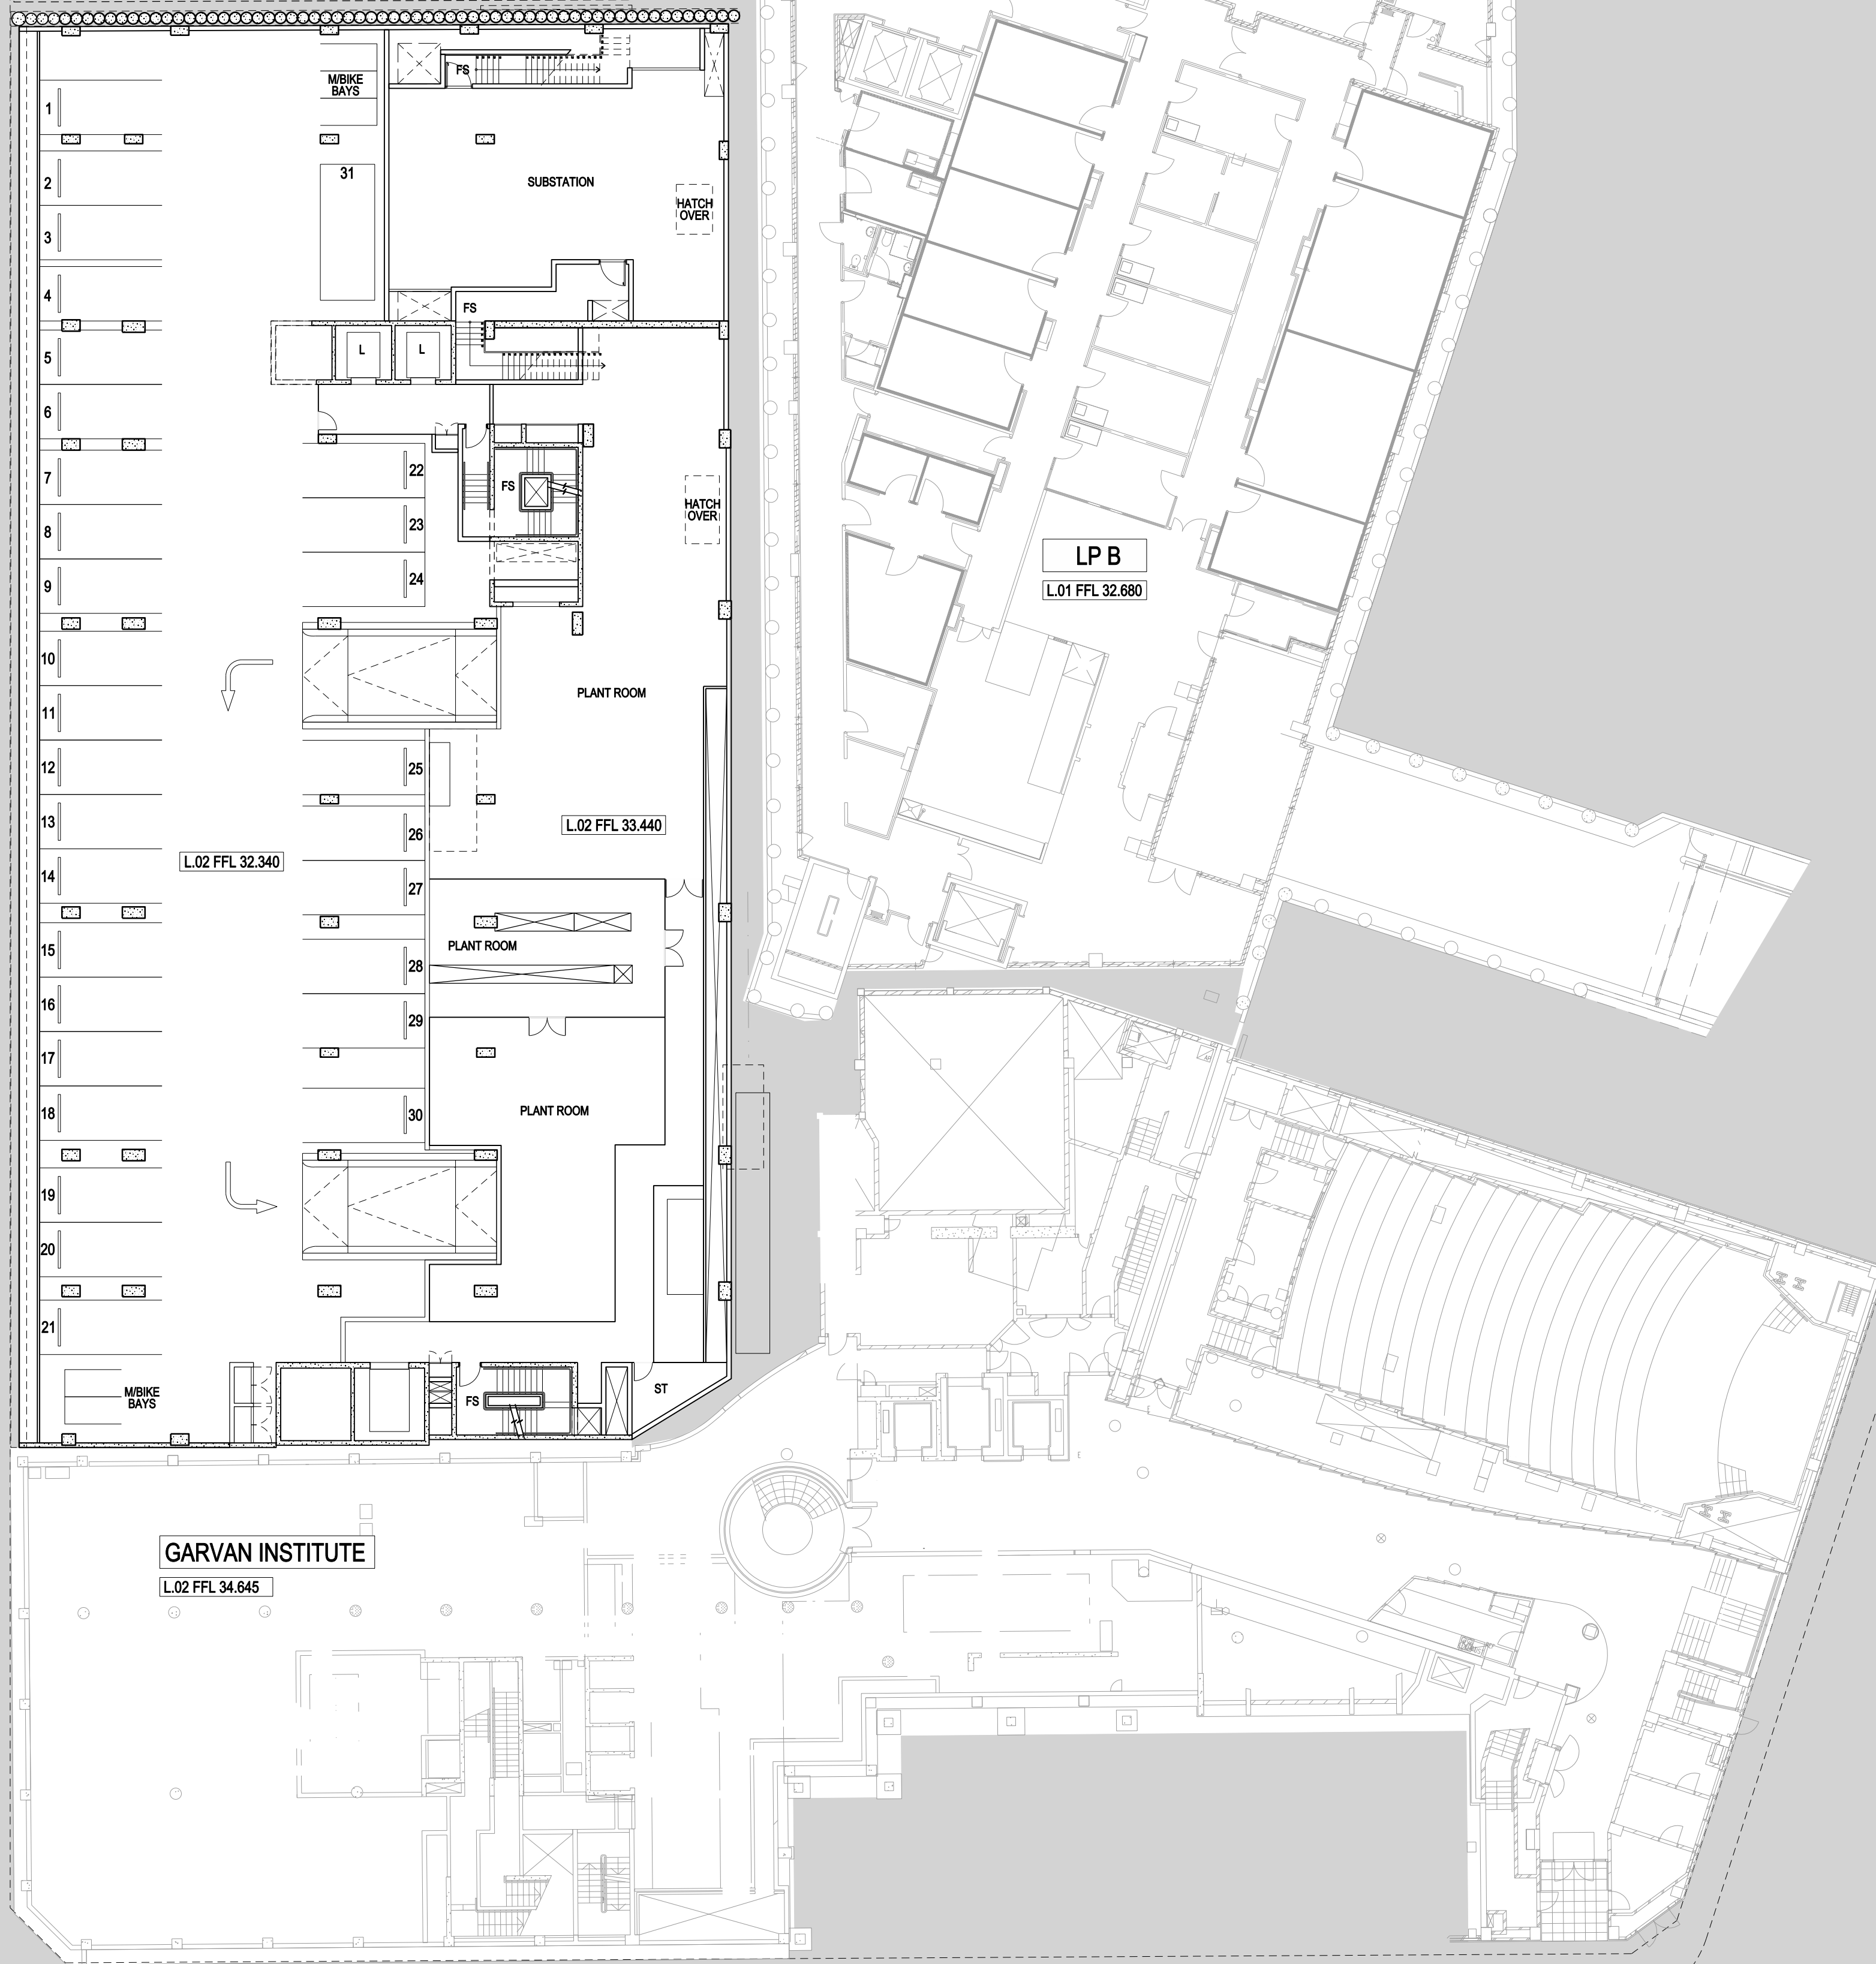

CAR PARK SCHEDULE	
LEVEL B2	42 SPACES 1 SML CAR 3 M/CYCLE 37 SPACES
LEVEL B1	0 SML CAR 0 M/CYCLE 38 SPACES
LEVEL 01	1 SML CAR 2 M/CYCLE 31 SPACES
LEVEL 02	0 SML CAR 5 M/CYCLE
TOTAL	148 SPACES 2 SML CAR 10 M/CYCLE

A	Accessible WC
CO	Consultation Room
F	Female WC
FCR	Fire Control Room
FPR	Fire Pump Room
FS	Fire Stair
L	Lift
M	Male WC
MR	Membrane Roof
ME	Meeting Room
OF	Office
SSK	Substation Kiosk
ST	Storage
U	Unisex WC
SK	Skylight

SPLITS SCOTES