



INTELLECTUAL PROPERTY
© COPYRIGHT BUN ARCHITECTURE PTY LIMITED. UNLESS OTHERWISE AGREED IN WRITING, ALL RIGHTS TO USE THIS DOCUMENT ARE SUBJECT TO PAYMENT IN FULL OF ALL BUN CHARGES; THIS DOCUMENT MAY ONLY BE USED FOR THE EXPRESS PURPOSE AND PROJECT FOR WHICH IT HAS BEEN CREATED AND DELIVERED, AS NOTIFIED IN WRITING BY BUN; AND THIS DOCUMENT MAY NOT BE OTHERWISE USED, OR COPIED, ANY UNAUTHORISED USE OF THIS DOCUMENT IS AT THE USER'S SOLE RISK AND WITHOUT LIMITING BUN'S RIGHTS THE USER RELEASES AND INDEMNIFIES BUN FROM AND AGAINST ALL LOSS OR DAMAGE.



GARVAN
INSTITUTE



CLIENT

**GARVAN INSTITUTE
AND ST VINCENTS &
MATER HEALTH SYDNEY**

GARVAN & ST VINCENTS
CANCER CENTRE

BVN PROJECT NUMBER

s0901009


DRAWING KEY

TOP OF PLUG - RL 81.00		
ROOF - RL 80.00		
L11 CR200 - RL 79.75		
L11 - RL 80.00	ROOF - RL 79.50	PUMPPT - RL 71.00
L10 - RL 80.00	L10 - RL 80.25	
L09 - RL 81.70	L09 - RL 82.00	L11 - RL 80.25
L08 - RL 82.00	L08 - RL 82.00	L10 - RL 80.00
L07 - RL 83.00	L07 - RL 84.00	L09 - RL 80.00
L06 - RL 83.00	L06 - RL 83.00	L08 - RL 80.25
L05 - RL 83.00	L05 - RL 83.00	L07 - RL 80.25
L04 - RL 83.00	L04 - RL 83.00	L06 - RL 81.00
L03 - RL 83.00	L03 - RL 83.00	L05 - RL 82.00
L02 - RL 83.00	L02 - RL 83.00	
L01 - RL 83.00		



TRUE NORTH

PROJECT NORTH

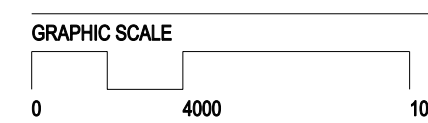

1:400 at A3

STATU

DRAWING


LEVEL 05 PLAN

DRAWING NUMBER

ISSUE

ARC-DA-D-05

J

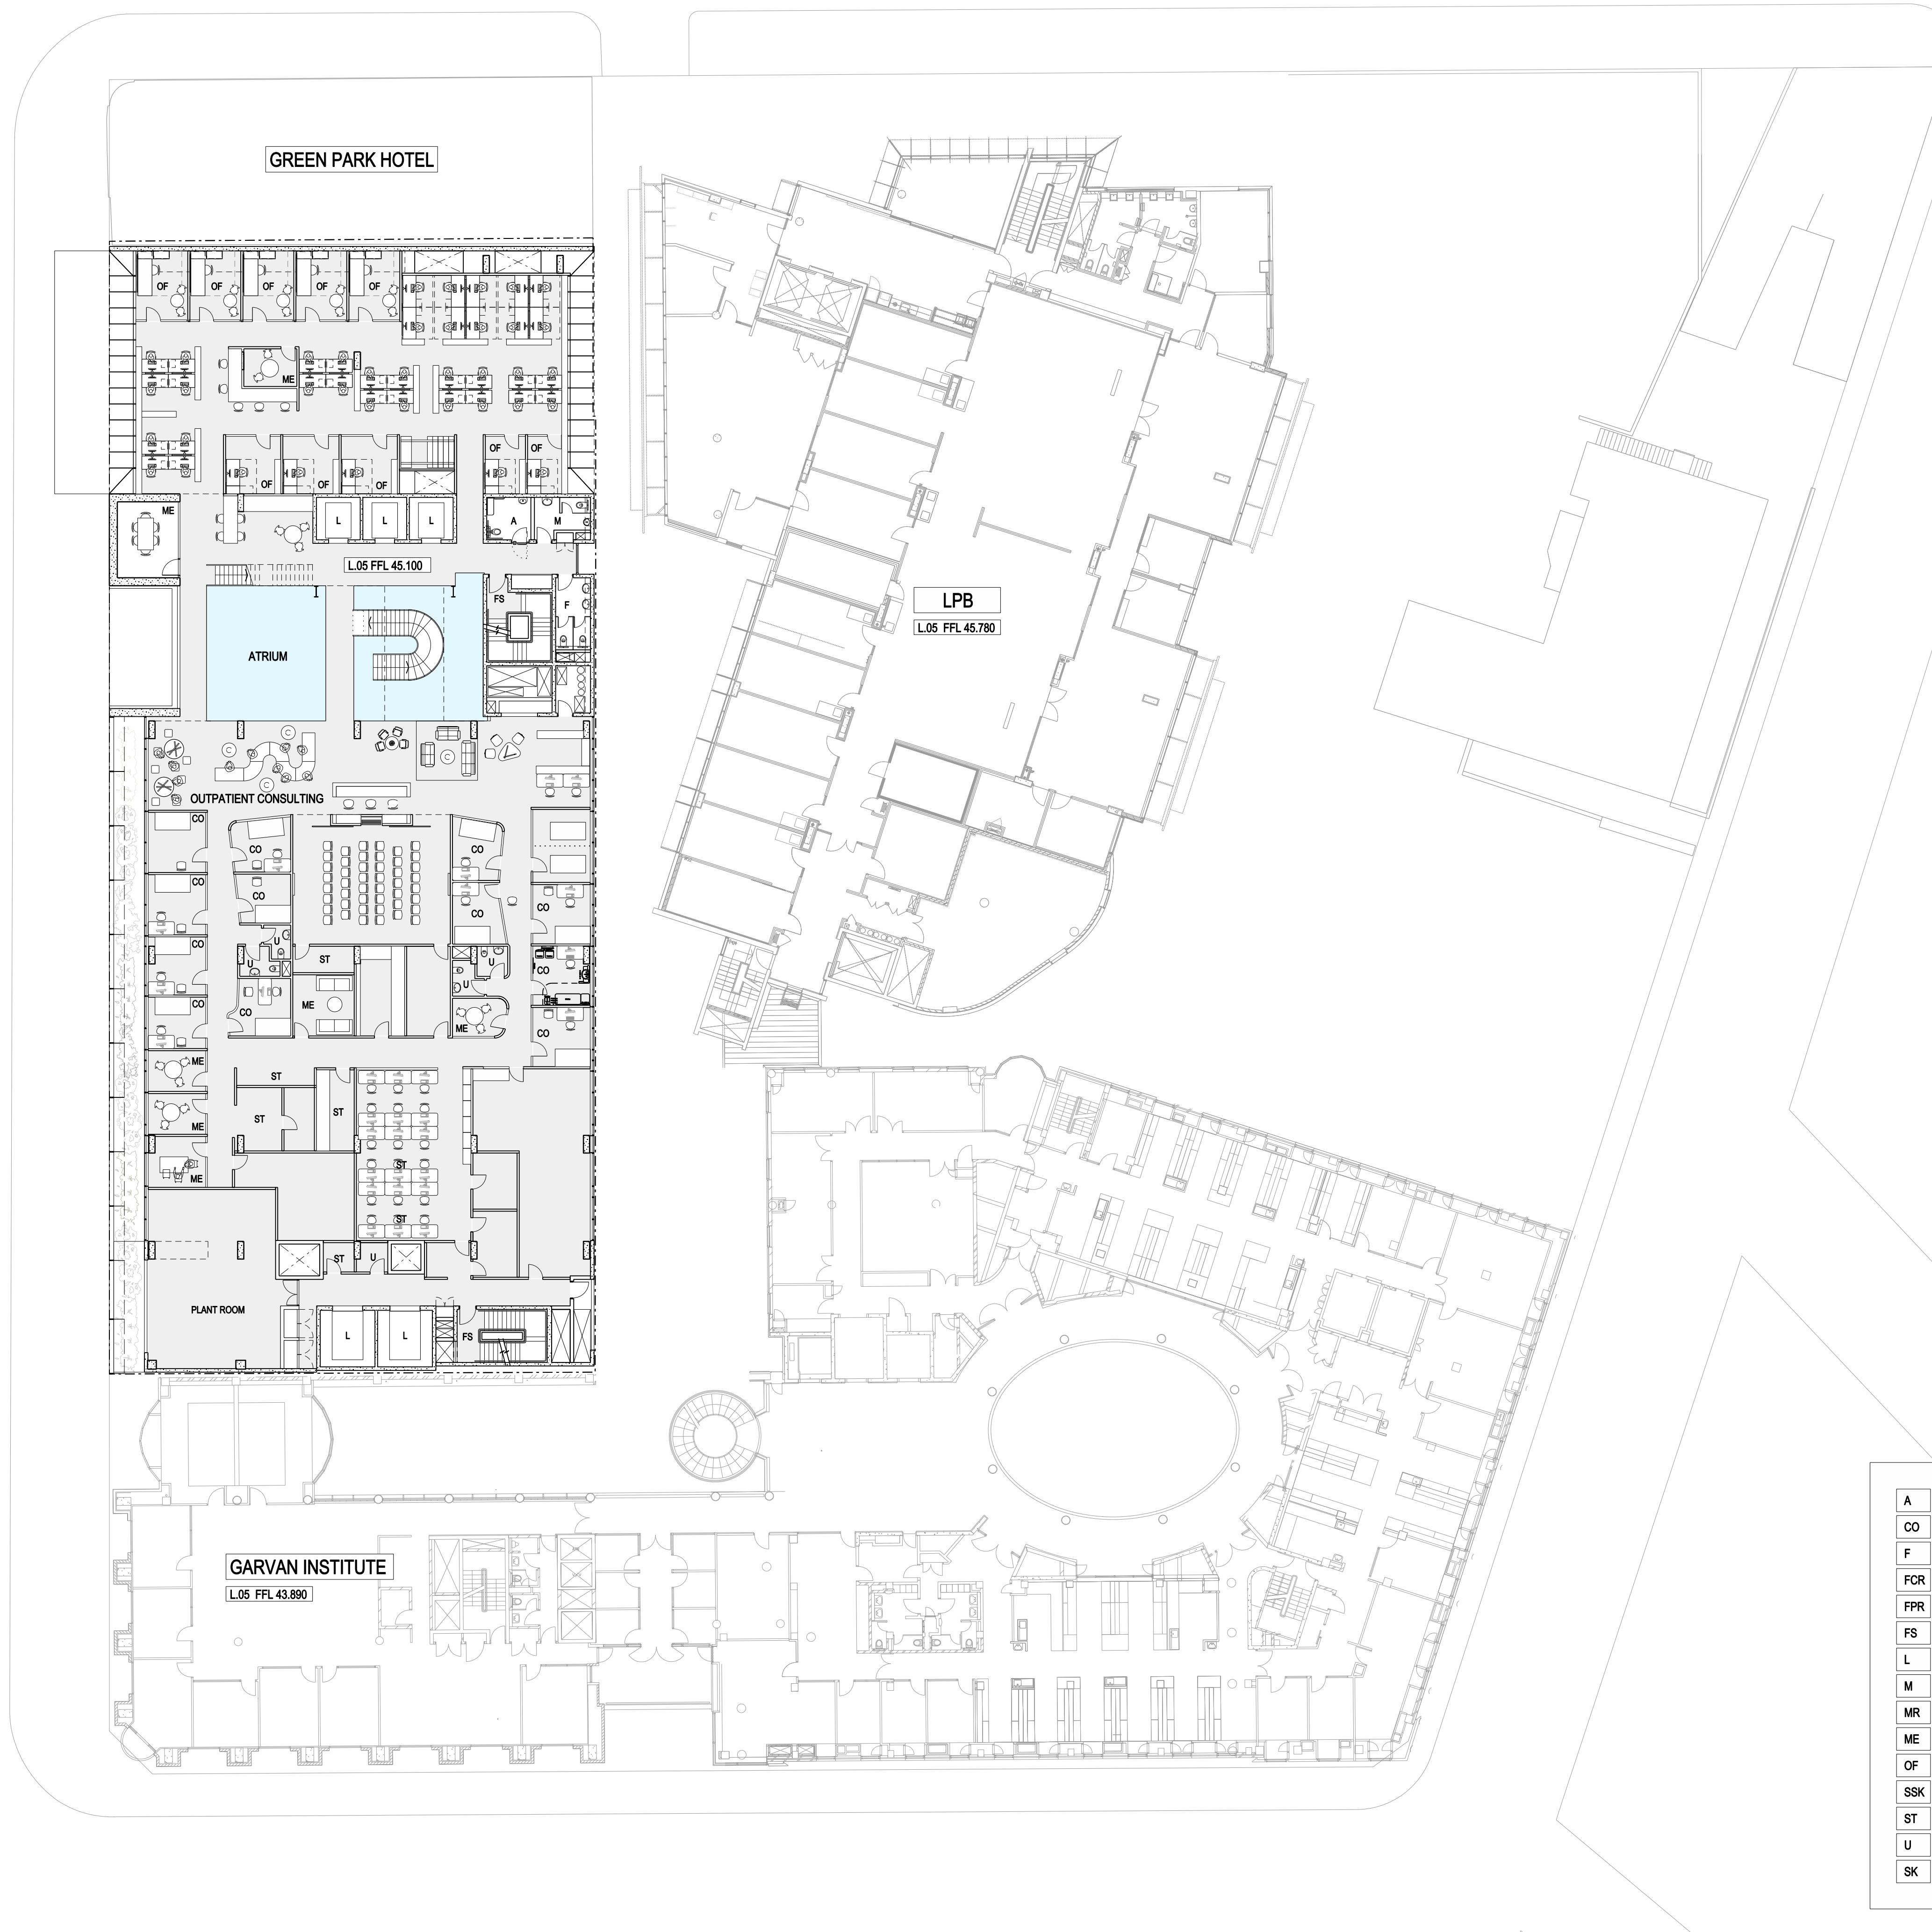

A	Accessible WC
CO	Consultation Room
F	Female WC
FCR	Fire Control Room
FPR	Fire Pump Room
FS	Fire Stair
L	Lift
M	Male WC
MR	Membrane Roof
ME	Meeting Room
OF	Office
SSK	Substation Kiosk
ST	Storage
U	Unisex WC
SK	Skylight

SCATE