

ISSUE	DATE	FOR
A	27.03.09	FOR INFORMATION ONLY
B	08.04.09	FOR INFORMATION ONLY
C	09.04.09	FOR APPROVAL
D	17.04.09	FOR INFORMATION ONLY
E	24.04.09	FOR APPROVAL
F	04.06.09	FOR PLANNING APPLICATION
G	11.09.09	FOR INFORMATION
H	23.09.09	DoP FOR INFORMATION
I	29.09.09	DoP FOR APPROVAL
J	06.10.09	DoP FOR APPROVAL



CLIENT

**GARVAN INSTITUTE  
AND ST VINCENTS &  
MATER HEALTH SYDNEY**

PROJECT

**GARVAN & ST VINCENTS  
CANCER CENTRE**

BVN PROJECT NUMBER

s0901009

DRAWING KEY

--	--	--	--	--	--	--	--	--	--	--	--	--	--	--

TRUE NORTH PROJECT NORTH

GRAPHIC SCALE  
0 4000 10000

SCALE  
1:400 at A3  
1:200 at A1

STATUS

DRAWING


**LEVEL 06 PLAN**

DRAWING NUMBER

ARC-DA-D-06

ISSUE

J

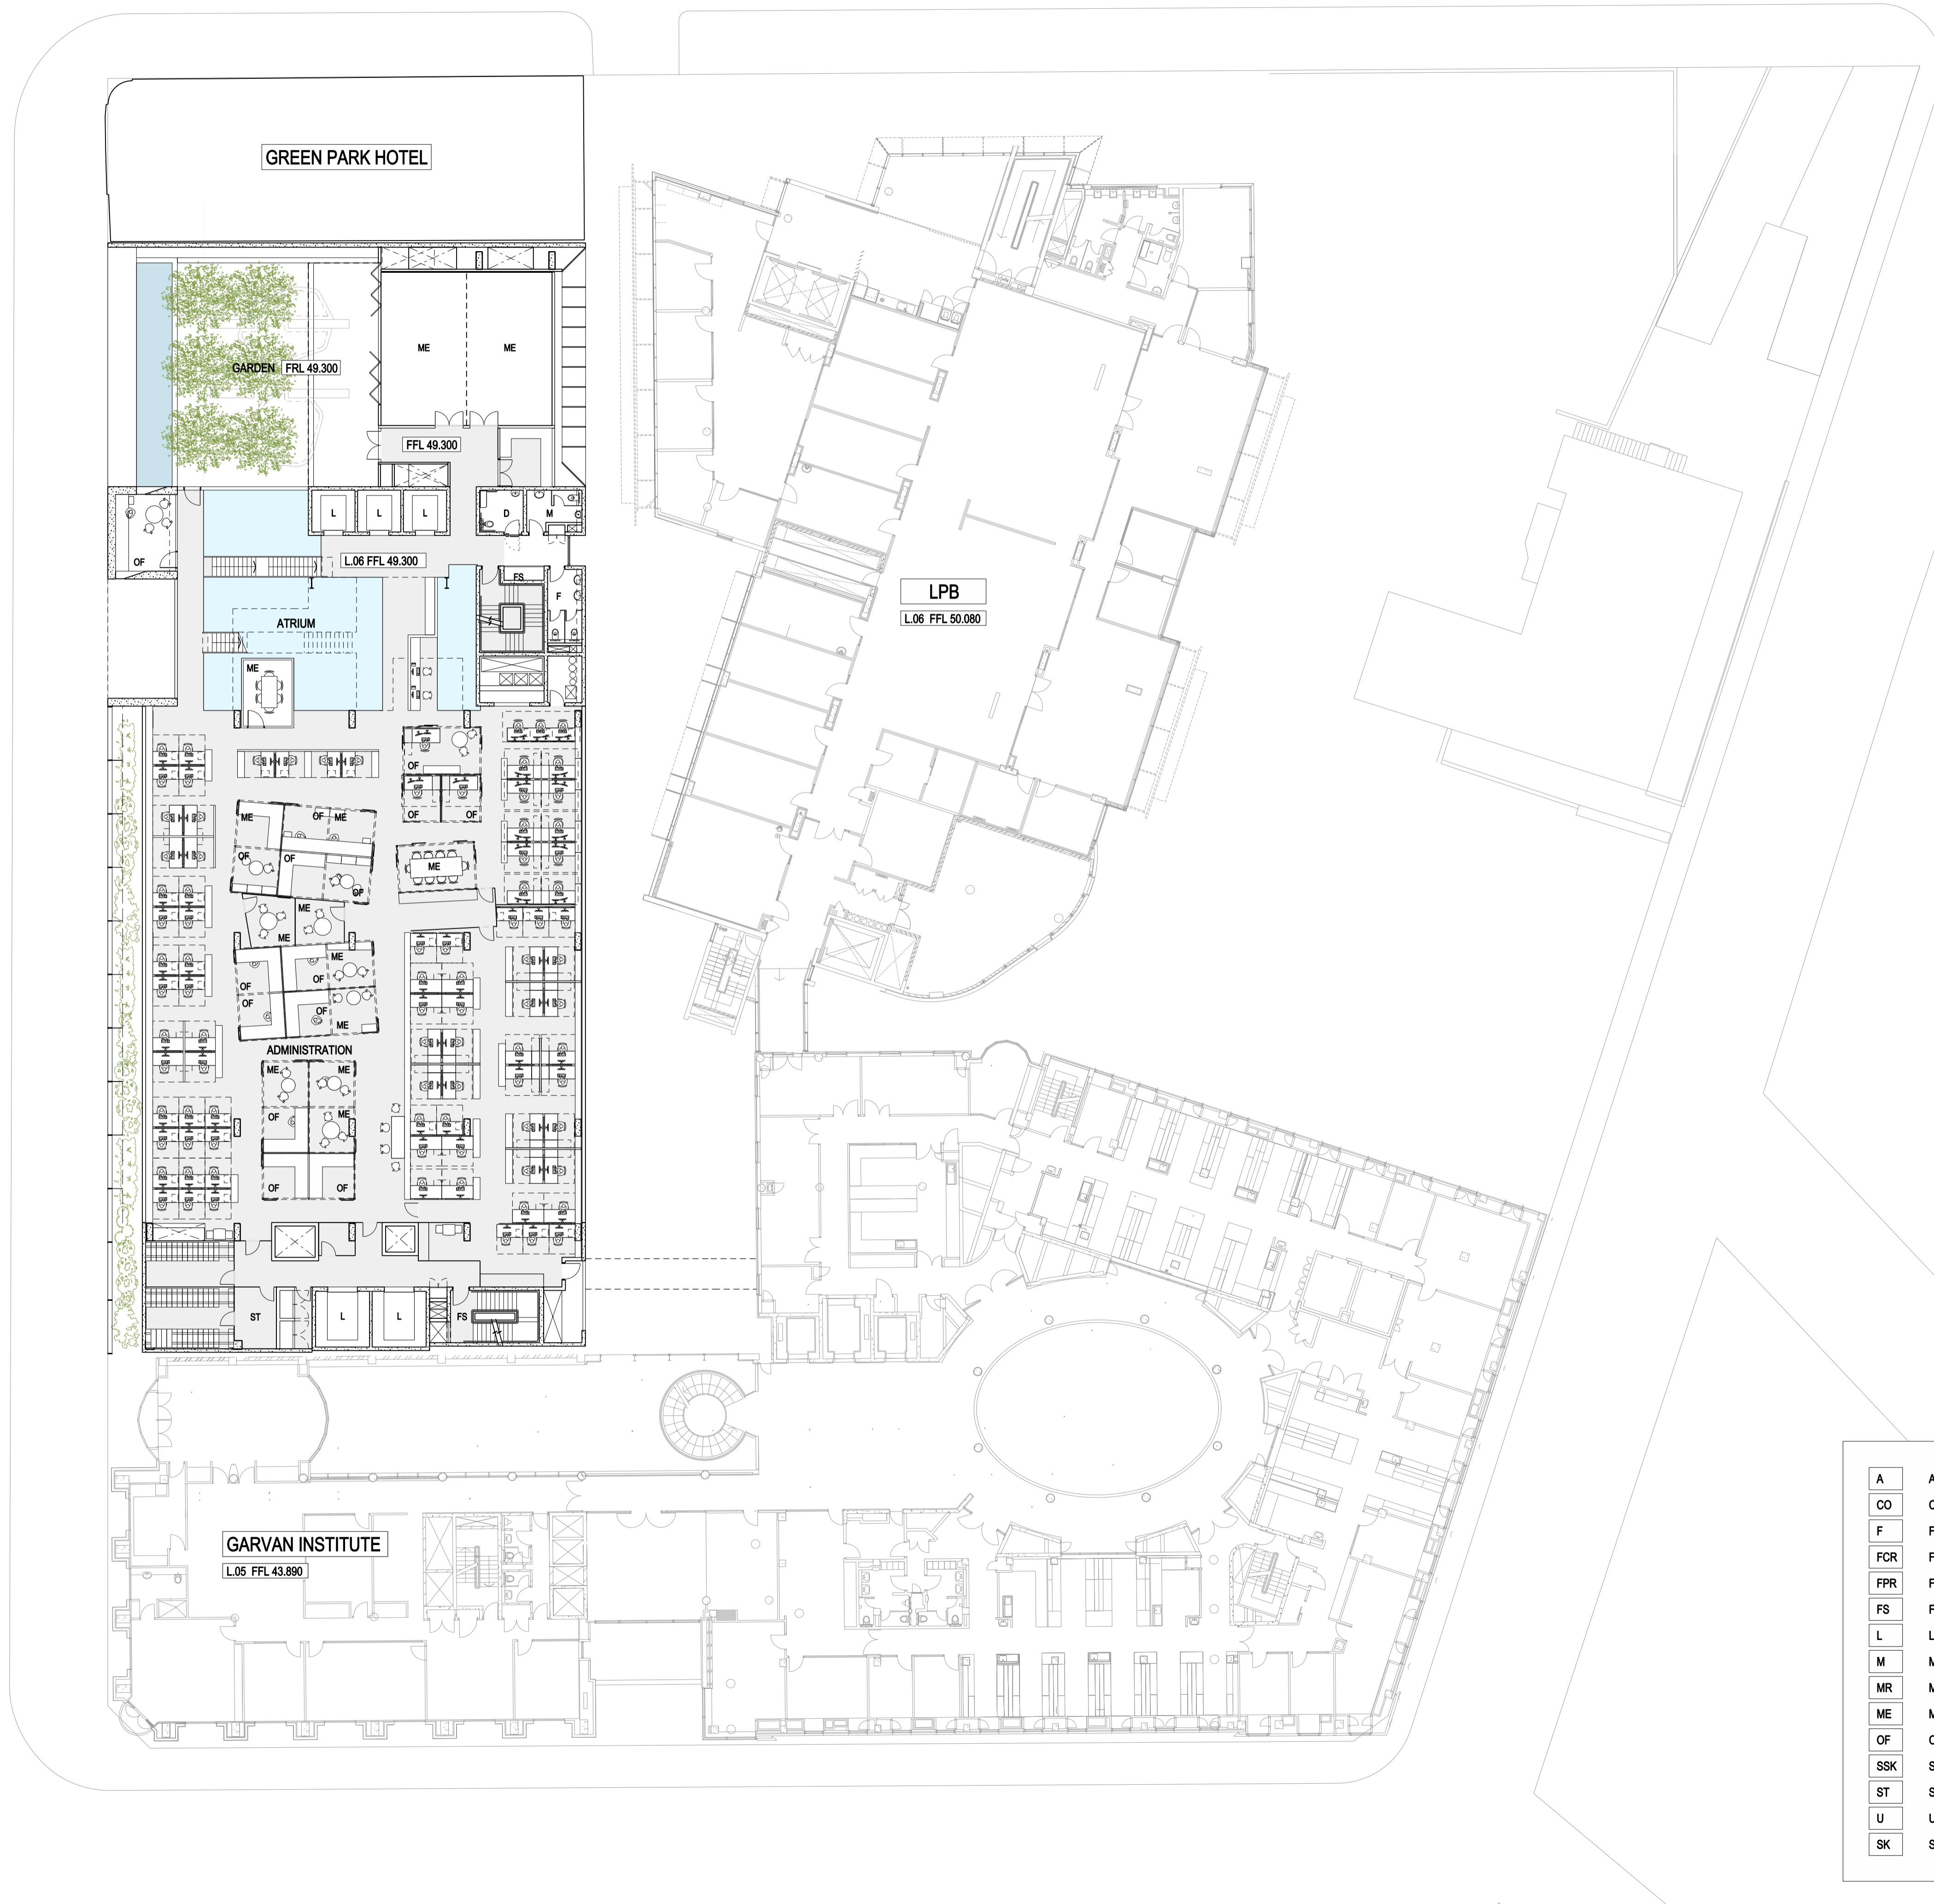

A	Accessible WC
CO	Consultation Room
F	Female WC
FCR	Fire Control Room
FPR	Fire Pump Room
FS	Fire Stair
L	Lift
M	Male WC
MR	Membrane Roof
ME	Meeting Room
OF	Office
SSK	Substation Kiosk
ST	Storage
U	Unisex WC
SK	Skylight