

ISSUE	DATE	FOR
A	27.03.09	FOR INFORMATION ONLY
B	08.04.09	FOR INFORMATION ONLY
C	17.04.09	FOR INFORMATION ONLY
D	24.04.09	FOR APPROVAL
E	04.06.09	FOR PLANNING APPLICATION
F	23.09.09	DxP FOR INFORMATION
G	29.09.09	DxP FOR APPROVAL
H	08.10.09	DxP FOR APPROVAL



CLIENT

**GARVAN INSTITUTE
AND ST VINCENTS &
MATER HEALTH SYDNEY**

PROJECT

**GARVAN & ST VINCENTS
CANCER CENTRE**


BVN PROJECT NUMBER

s0901009

DRAWING KEY

	Accessible WC
	Consultation Room
	Female WC
	Fire Control Room
	Fire Pump Room
	Fire Stair
	Lift
	Male WC
	Membrane Roof
	Meeting Room
	Office
	Substation Kiosk
	Storage
	Unisex WC
	Skylight

TRUE NORTH PROJECT NORTH

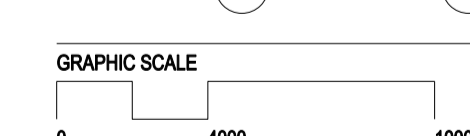

GRAPHIC SCALE
SCALE
1:400 at A3
1:200 at A1

STATUS


DRAWING

LEVEL 11 PLAN

DRAWING NUMBER

ISSUE

ARC-DA-D-11 H

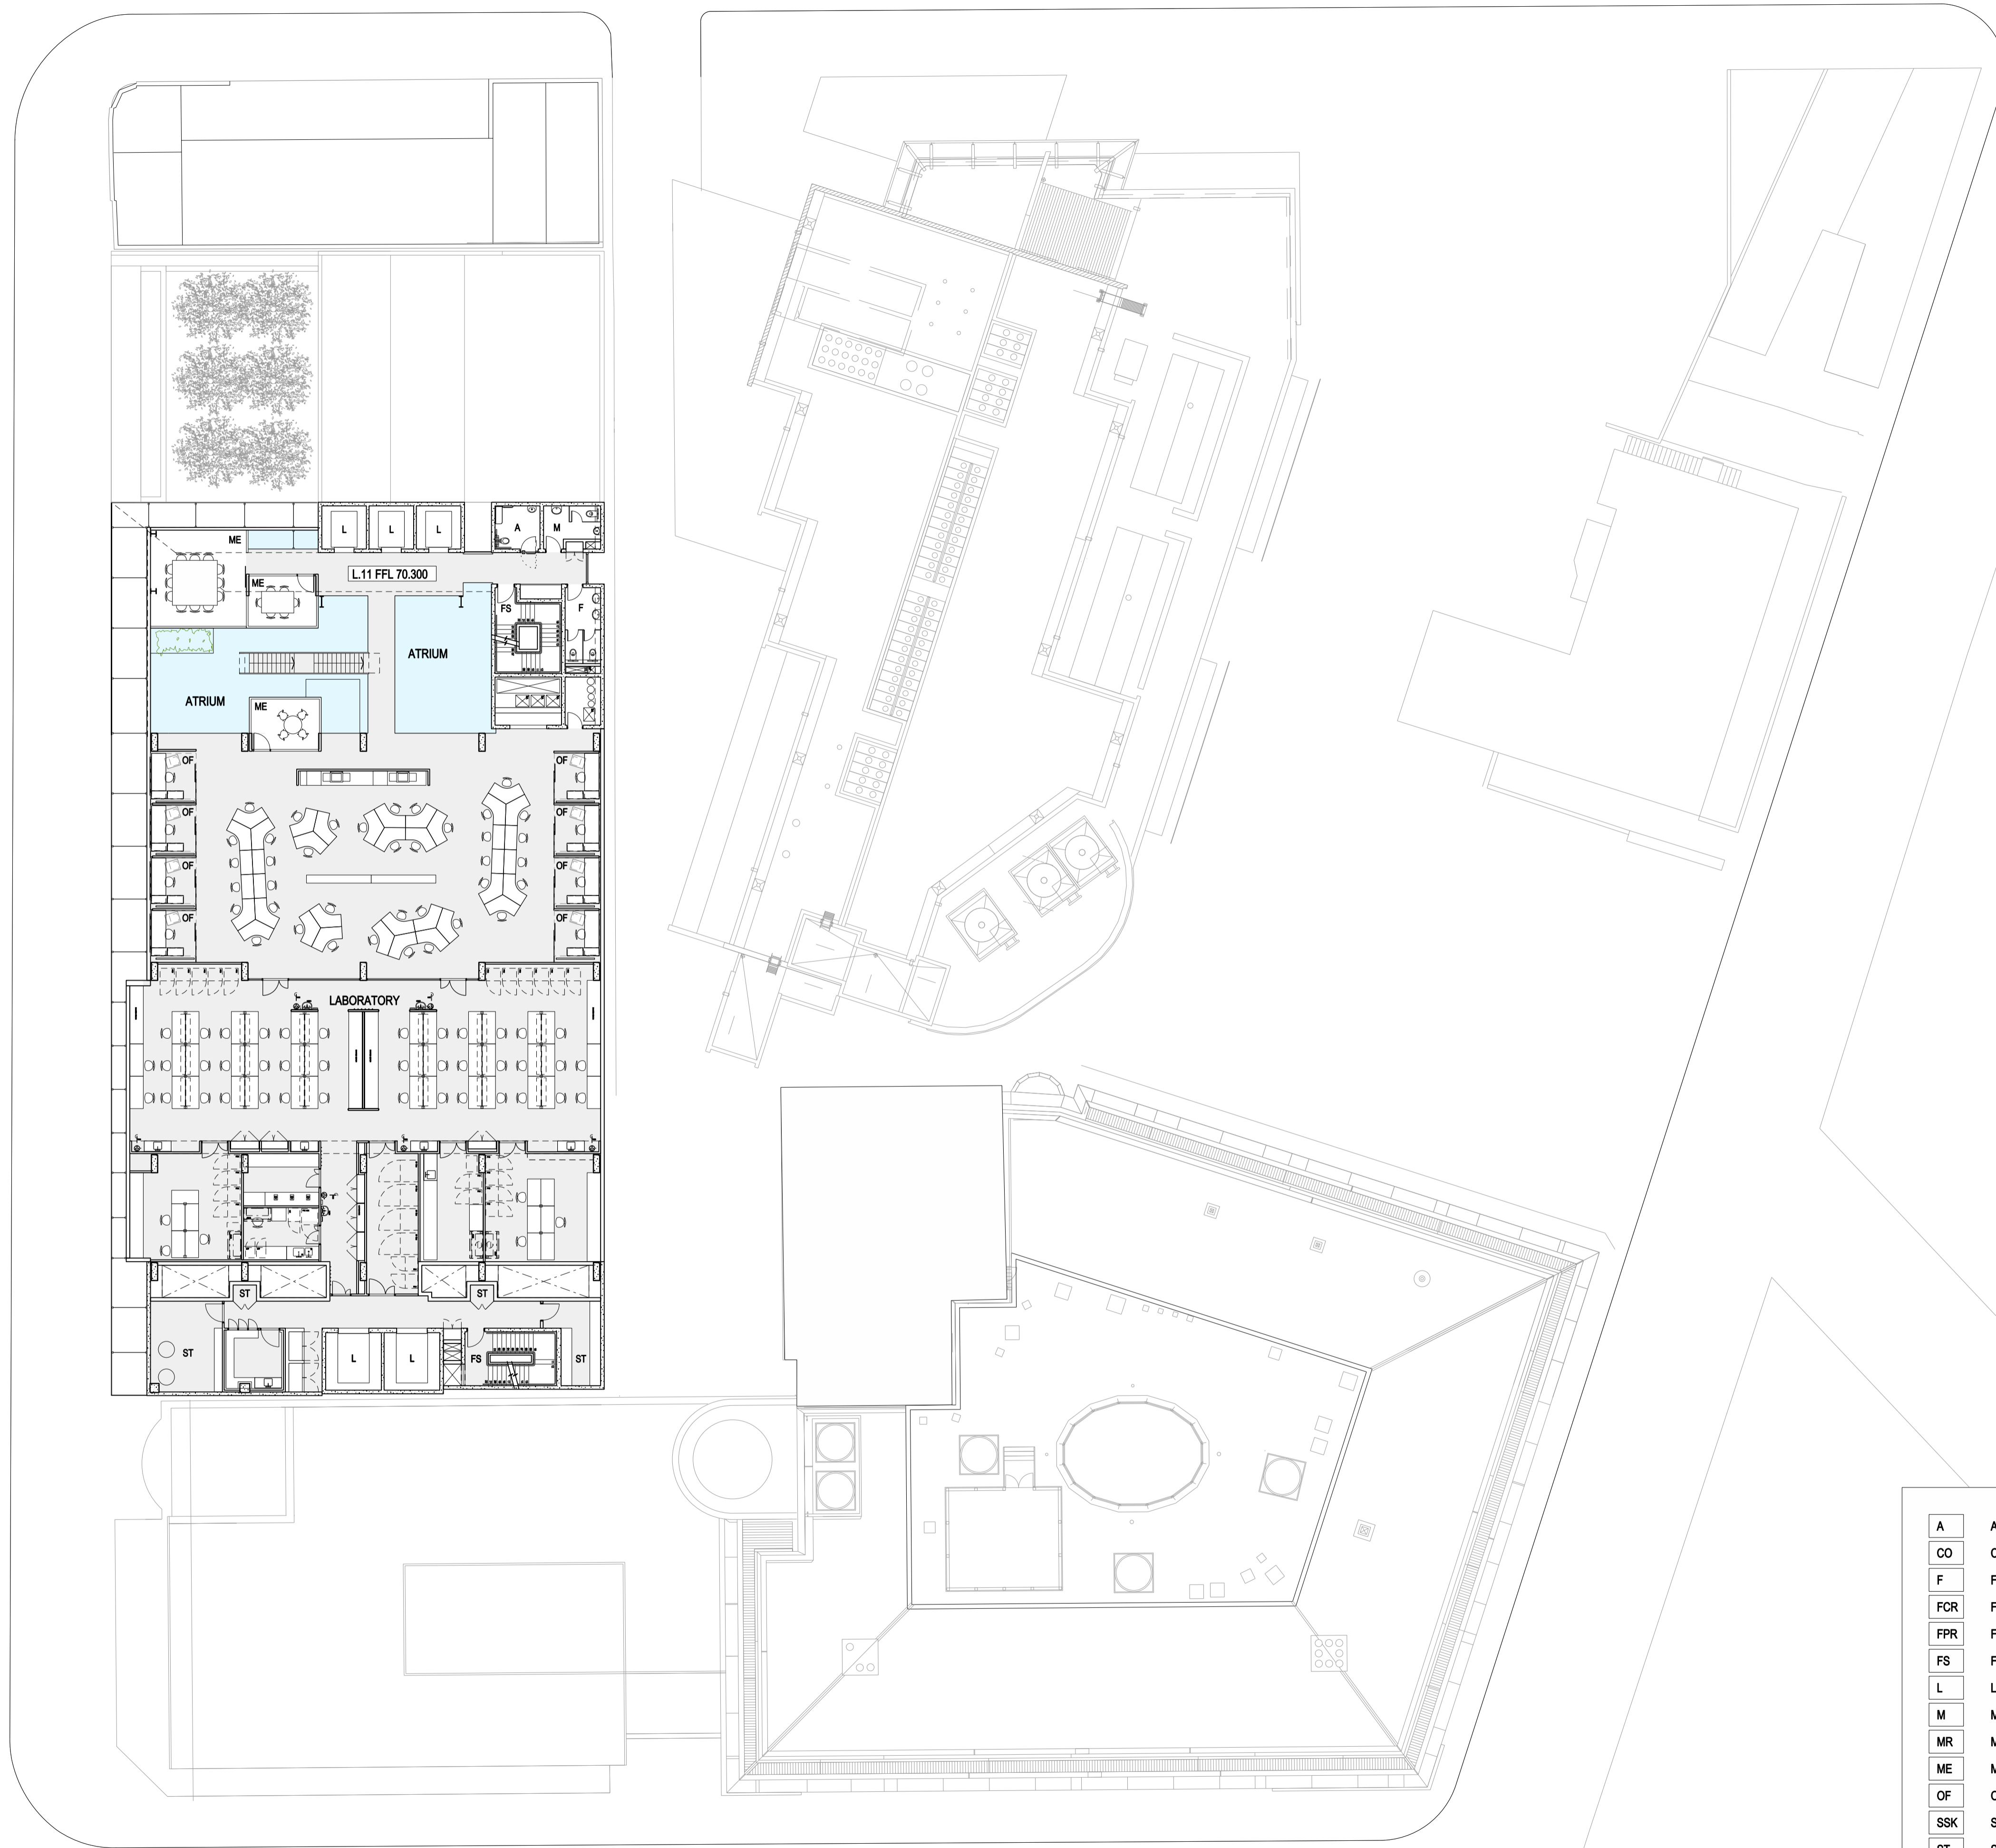

A	Accessible WC
CO	Consultation Room
F	Female WC
FCR	Fire Control Room
FPR	Fire Pump Room
FS	Fire Stair
L	Lift
M	Male WC
MR	Membrane Roof
ME	Meeting Room
OF	Office
SSK	Substation Kiosk
ST	Storage
U	Unisex WC
SK	Skylight