

ISSUE	DATE	FOR
A	27.03.09	FOR INFORMATION ONLY
B	08.04.09	FOR INFORMATION ONLY
C	17.04.09	FOR INFORMATION ONLY
D	24.04.09	FOR APPROVAL
F	04.06.09	FOR PLANNING APPLICATION
G	23.09.09	DxP FOR INFORMATION
H	29.09.09	DxP FOR APPROVAL
I	08.10.09	DxP FOR APPROVAL



CLIENT

**GARVAN INSTITUTE
AND ST VINCENTS &
MATER HEALTH SYDNEY**
PROJECT

**GARVAN & ST VINCENTS
CANCER CENTRE**
BVN PROJECT NUMBER

s0901009
DRAWING KEY

LEVEL	DATE	BY	CHK	APP
LEVEL 12	08.10.09			

TRUE NORTH PROJECT NORTH

GRAPHIC SCALE
0 4000 10000

SCALE
1:400 at A3
1:200 at A1


STATUS

DRAWING

LEVEL 12 PLAN
DRAWING NUMBER
ARC-DA-D-12

ISSUE

I

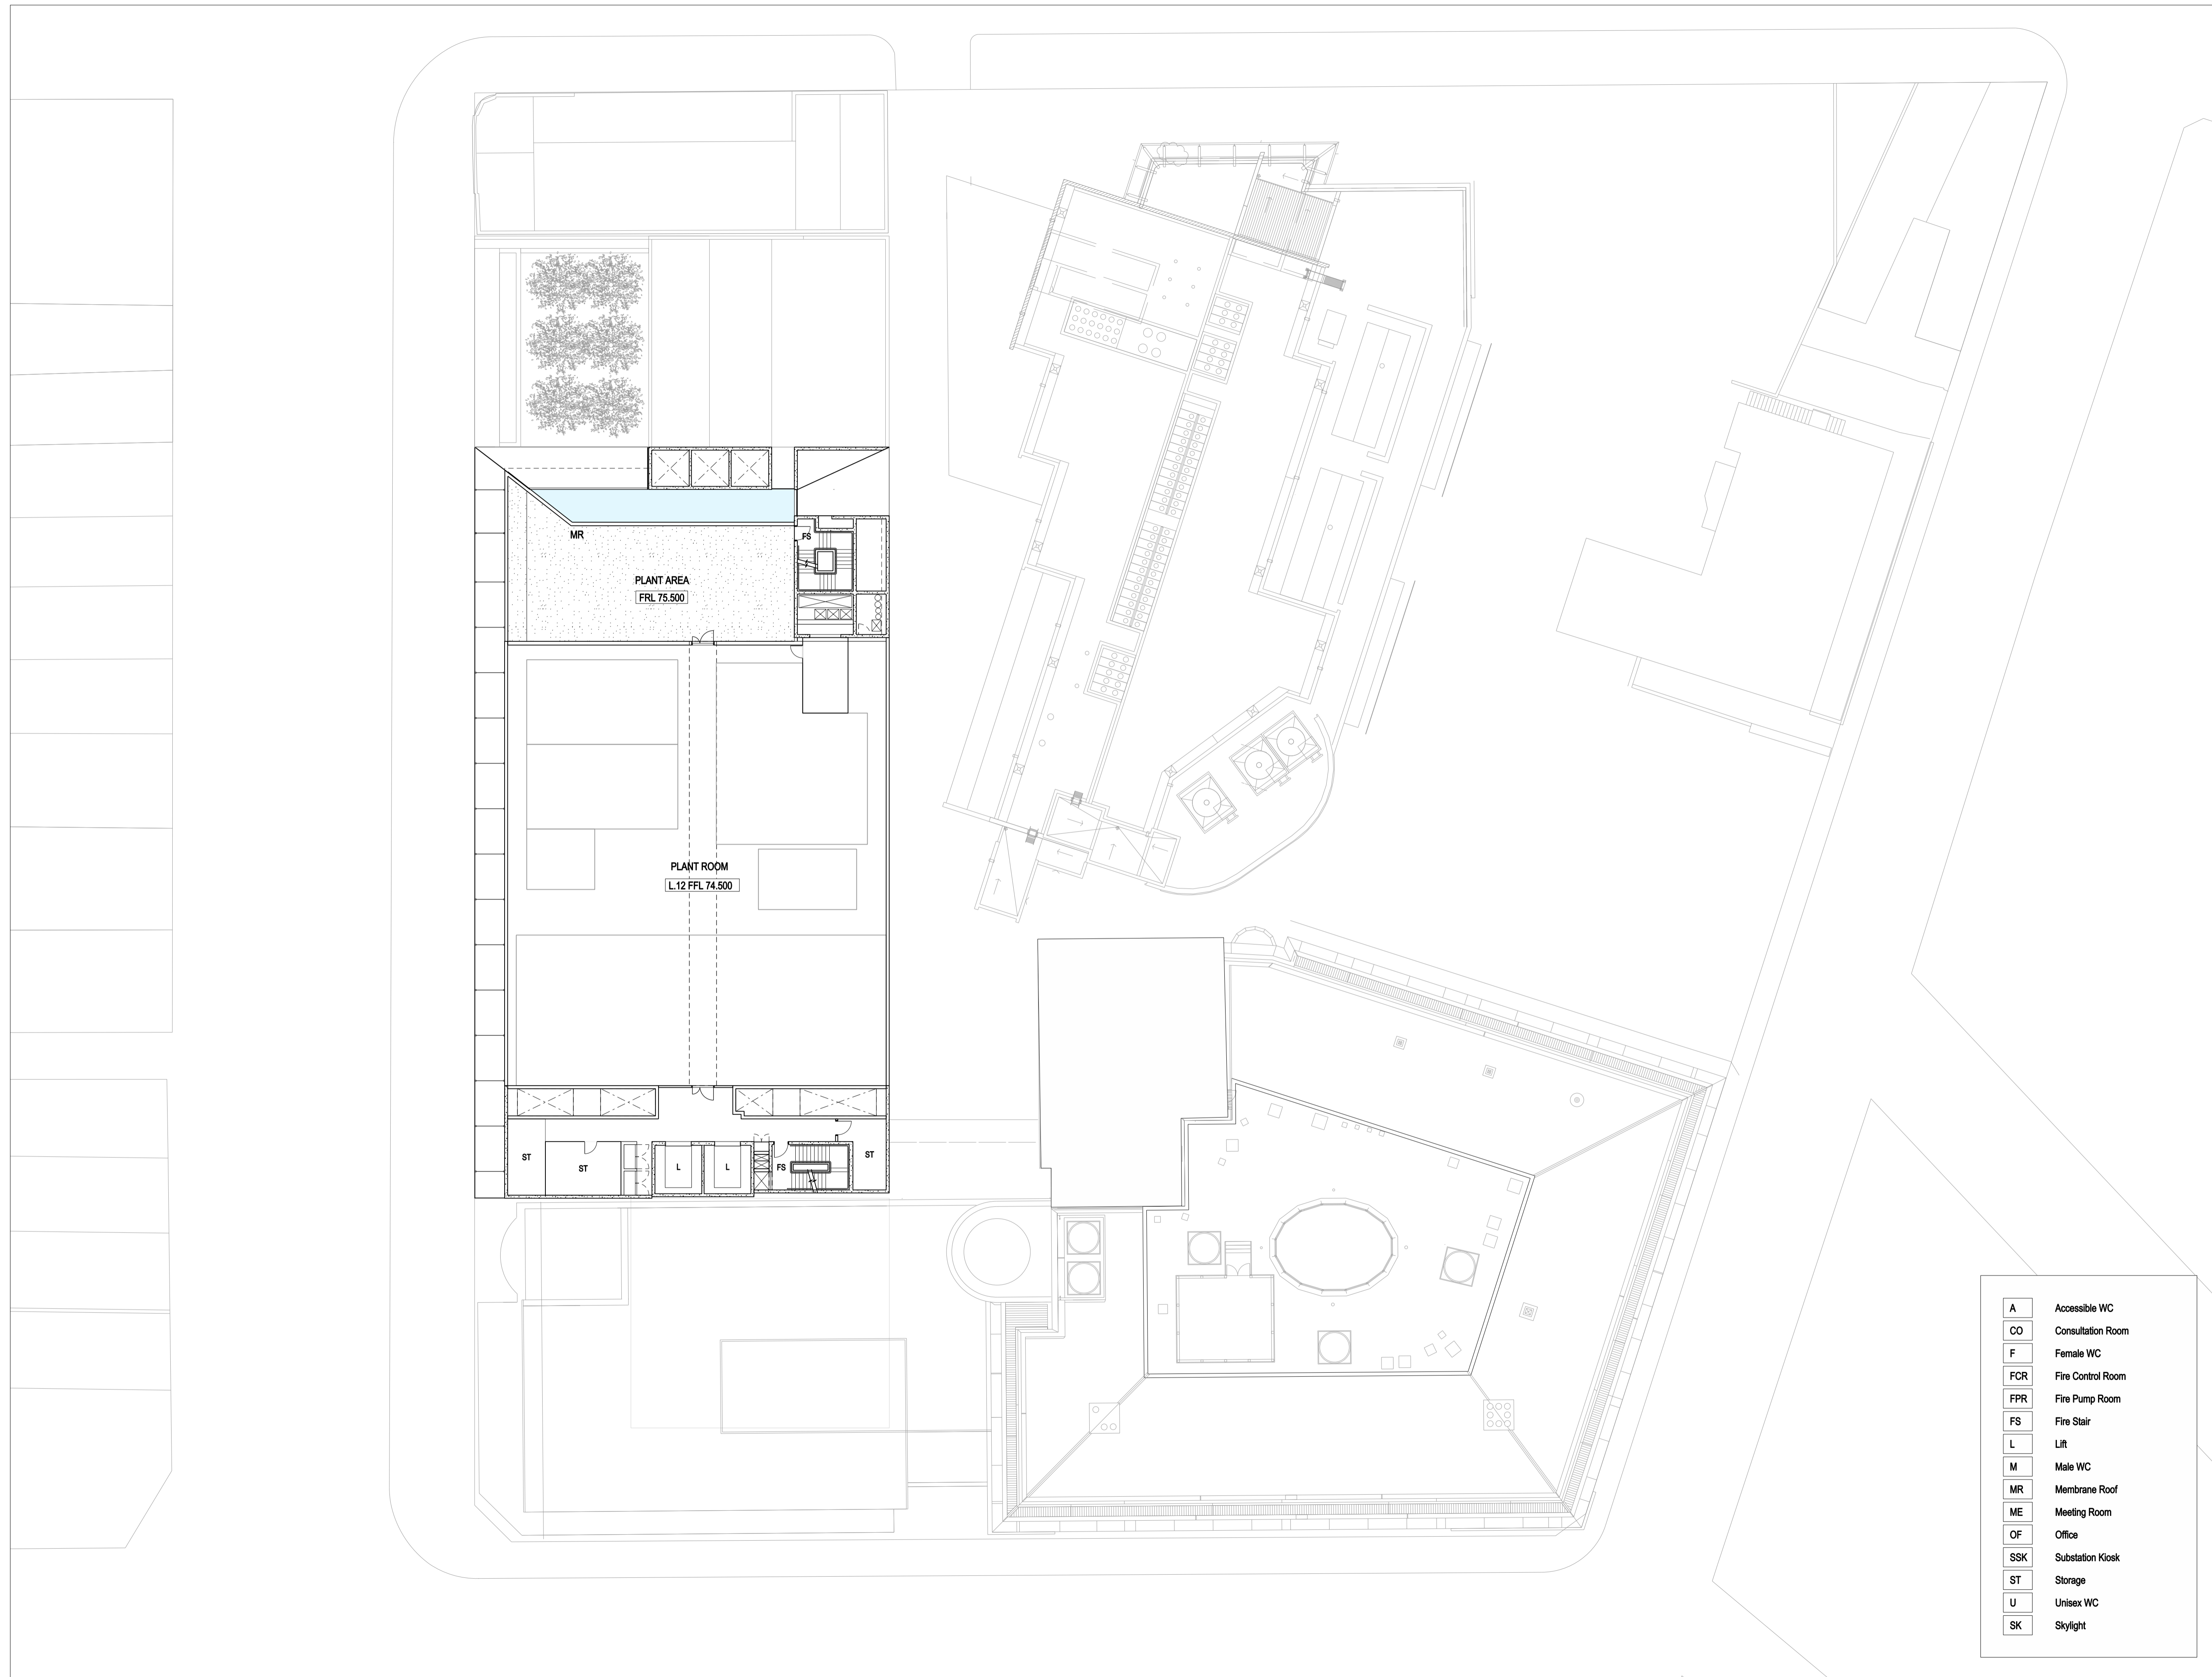

A	Accessible WC
CO	Consultation Room
F	Female WC
FCR	Fire Control Room
FPR	Fire Pump Room
FS	Fire Stair
L	Lift
M	Male WC
MR	Membrane Roof
ME	Meeting Room
OF	Office
SSK	Substation Kiosk
ST	Storage
U	Unisex WC
SK	Skylight