

ISSUE	DATE	FOR
A	27.03.09	FOR INFORMATION ONLY
B	17.04.09	FOR INFORMATION ONLY
C	24.04.09	FOR APPROVAL
D	30.04.09	FOR APPROVAL
E	04.06.09	FOR PLANNING APPLICATION
F	11.09.09	FOR INFORMATION
G	23.09.09	D&P FOR INFORMATION
H	29.09.09	D&P FOR APPROVAL
I	06.10.09	D&P FOR APPROVAL



CLIENT

**GARVAN INSTITUTE
AND ST VINCENTS &
MATER HEALTH SYDNEY**




PROJECT

**GARVAN & ST VINCENTS
CANCER CENTRE**

BVN PROJECT NUMBER

s0901009

DRAWING KEY

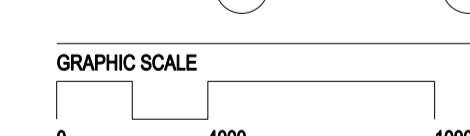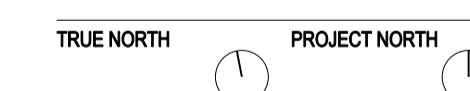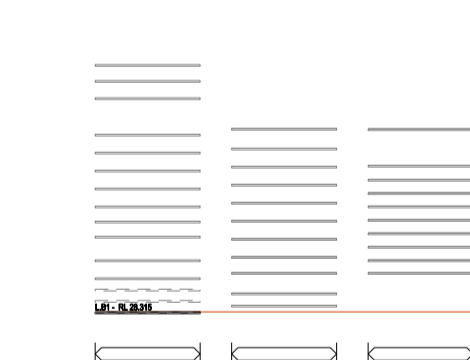

SCALE
1:400 at A3
1:200 at A1

STATUS


DRAWING

LEVEL B1 PLAN

DRAWING NUMBER

ISSUE

ARC-DA-D-B1 |

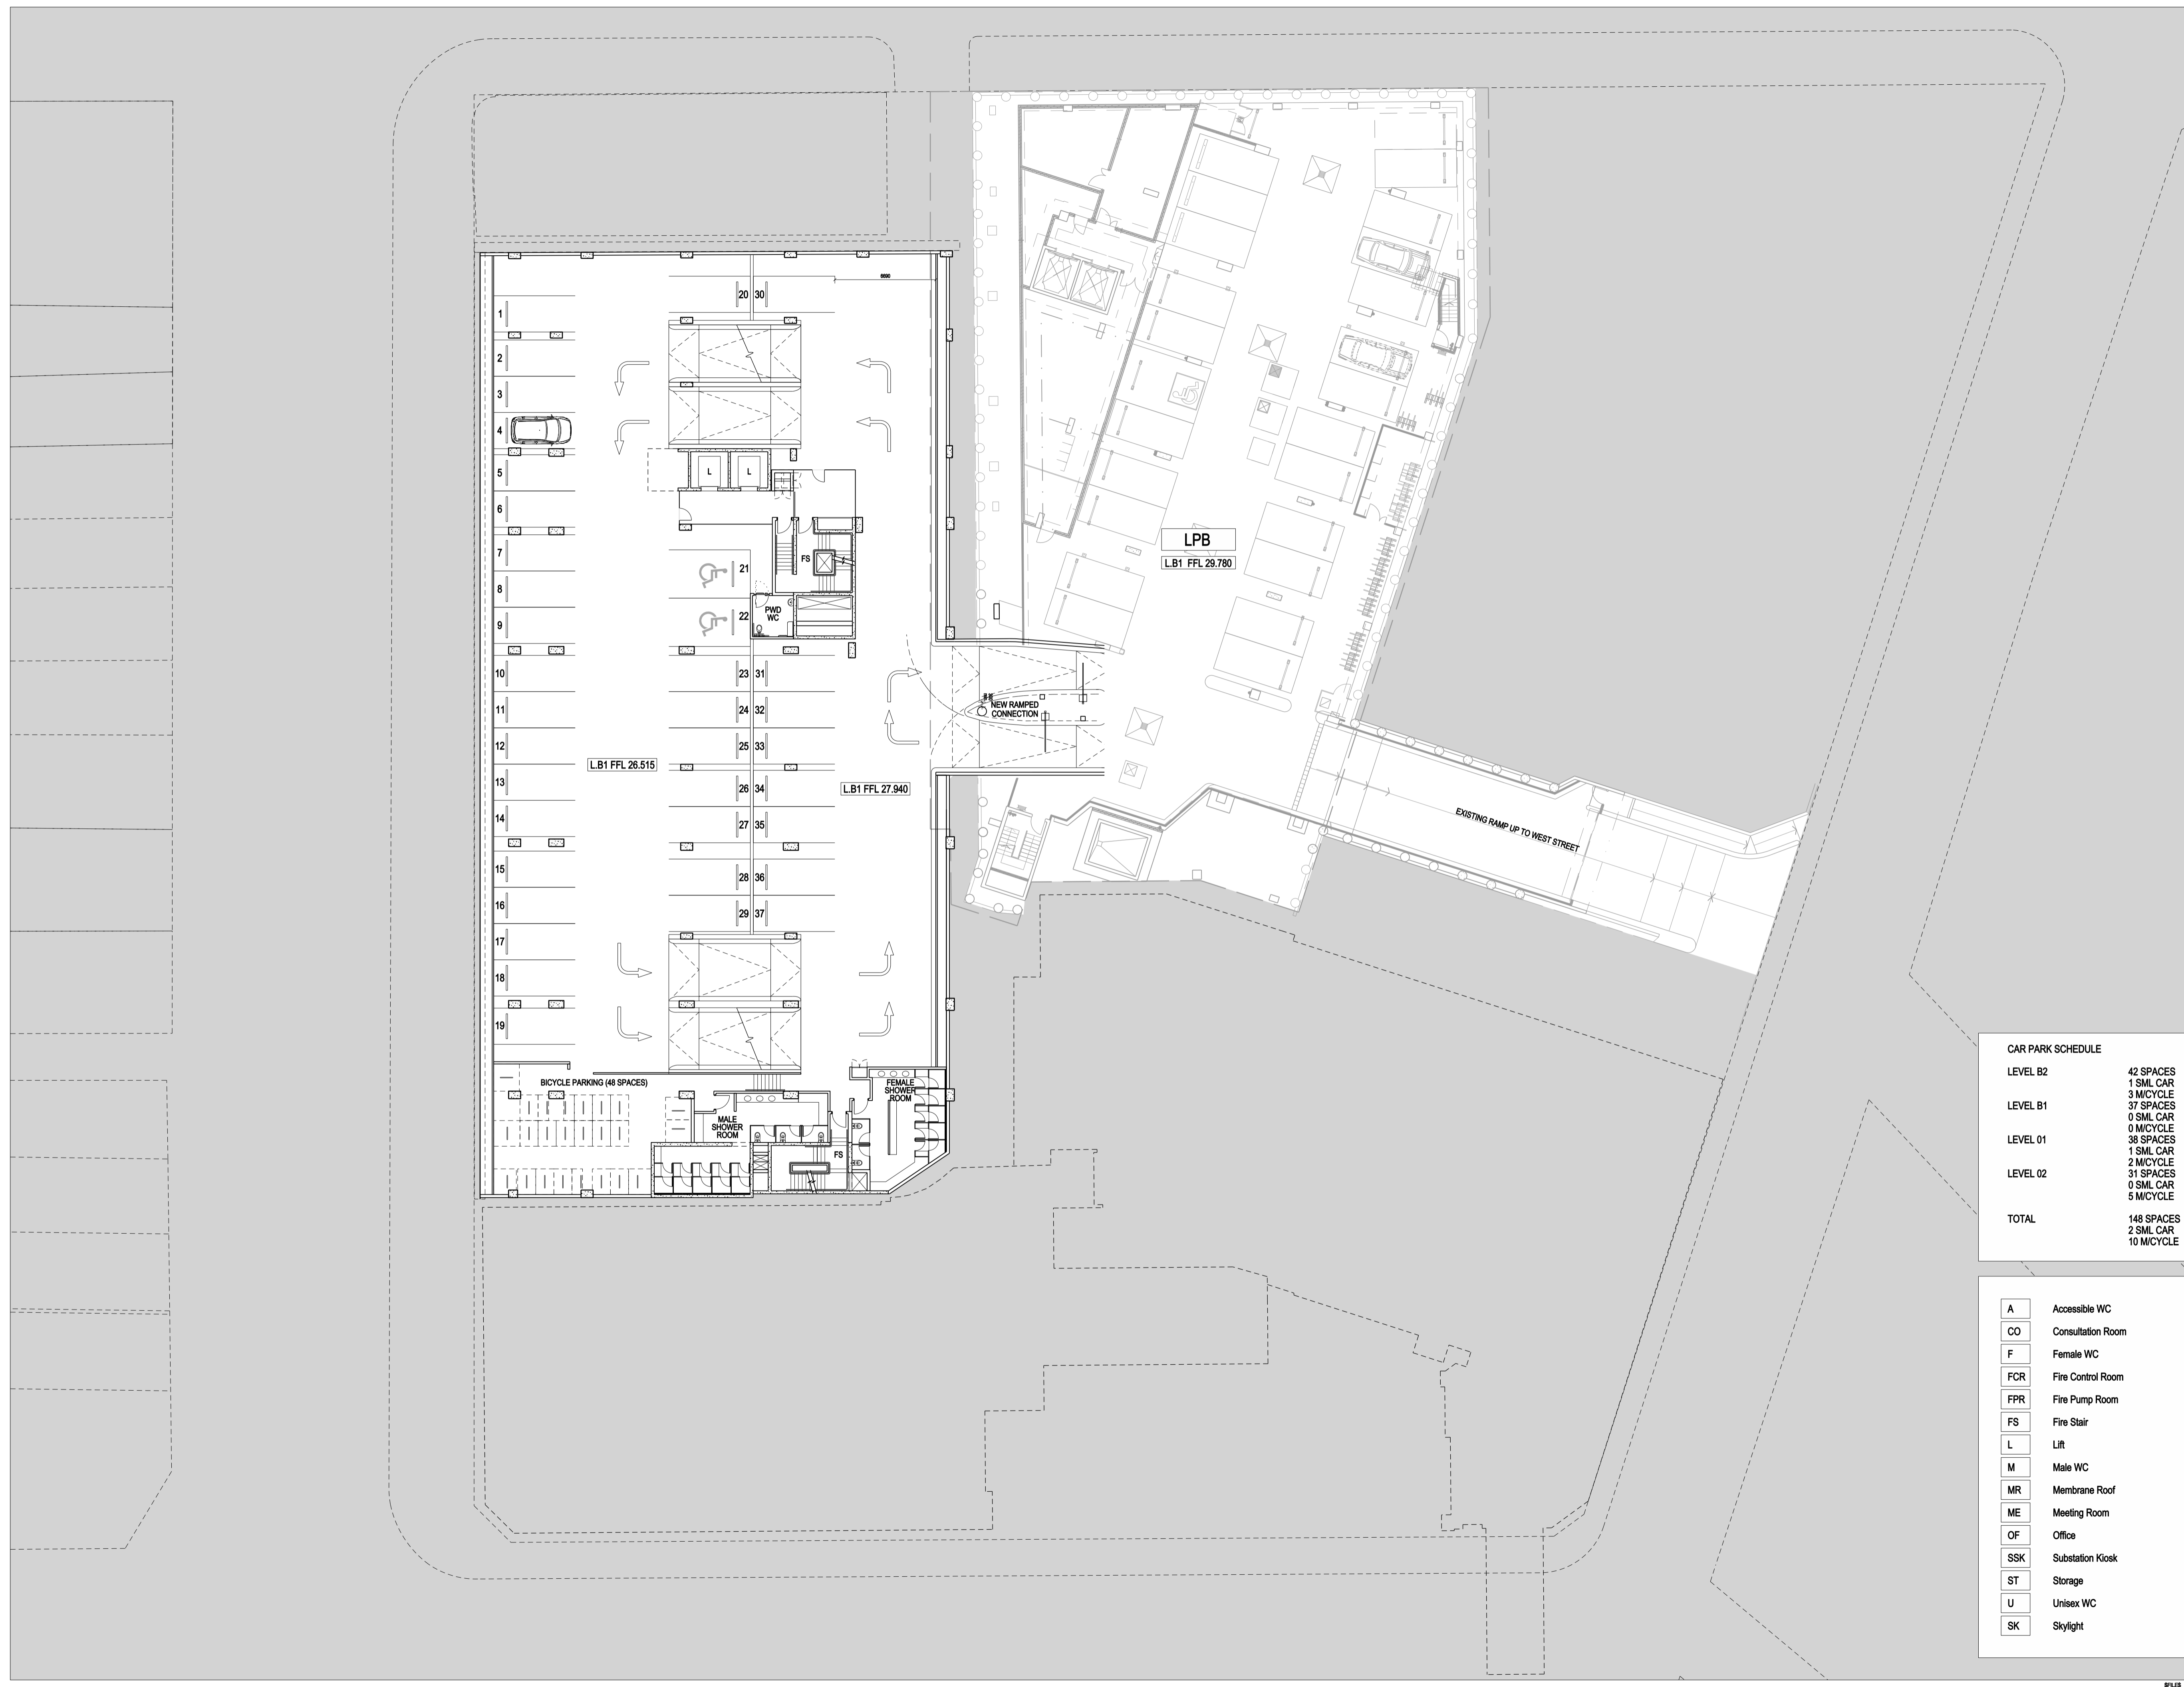

CAR PARK SCHEDULE

LEVEL B2	42 SPACES 1 SML CAR 3 M/CYCLE
LEVEL B1	37 SPACES 0 SML CAR 0 M/CYCLE
LEVEL 01	38 SPACES 1 SML CAR 2 M/CYCLE
LEVEL 02	31 SPACES 0 SML CAR 5 M/CYCLE
TOTAL	148 SPACES 2 SML CAR 10 M/CYCLE

A	Accessible WC
CO	Consultation Room
F	Female WC
FCR	Fire Control Room
FPR	Fire Pump Room
FS	Fire Stair
L	Lift
M	Male WC
MR	Membrane Roof
ME	Meeting Room
OF	Office
SSK	Substation Kiosk
ST	Storage
U	Unisex WC
SK	Skylight