


**INTELLECTUAL PROPERTY**  
© COPYRIGHT BVN ARCHITECTURE PTY LIMITED. UNLESS OTHERWISE ADVISED IN WRITING, ALL RIGHTS TO USE THIS DOCUMENT ARE RESERVED TO BVN ARCHITECTURE PTY LIMITED. THIS DOCUMENT MAY ONLY BE USED FOR THE EXPRESS PURPOSE AND PROJECT FOR WHICH IT HAS BEEN CREATED AND IS NOT TO BE REPRODUCED, COPIED, OR TRANSMITTED IN ANY FORM OR BY ANY MEANS, ELECTRONIC OR MECHANICAL, INCLUDING PHOTOCOPYING, RECORDING, OR BY ANY INFORMATION STORAGE AND RETRIEVAL SYSTEM. ANY UNAUTHORIZED USE OF THIS DOCUMENT IS AT THE USER'S SOLE RISK AND WITHOUT LIMITING BVN'S RIGHTS, THE USER RELEASES AND ACKNOWLEDGES BVN FROM AND AGAINST ALL COSTS BY AWARD.

ISSUE	DATE	FOR
A	27.03.09	FOR INFORMATION ONLY
B	08.04.09	FOR INFORMATION ONLY
C	17.04.09	FOR INFORMATION ONLY
D	24.04.09	FOR APPROVAL
E	04.06.09	FOR PLANNING APPLICATION
F	23.09.09	D&P FOR INFORMATION
G	29.09.09	D&P FOR APPROVAL
H	08.10.09	D&P FOR APPROVAL

TOP OF VCCRI  
RL 72.000

FUTURE  
VIROLOGY  
BUILDING

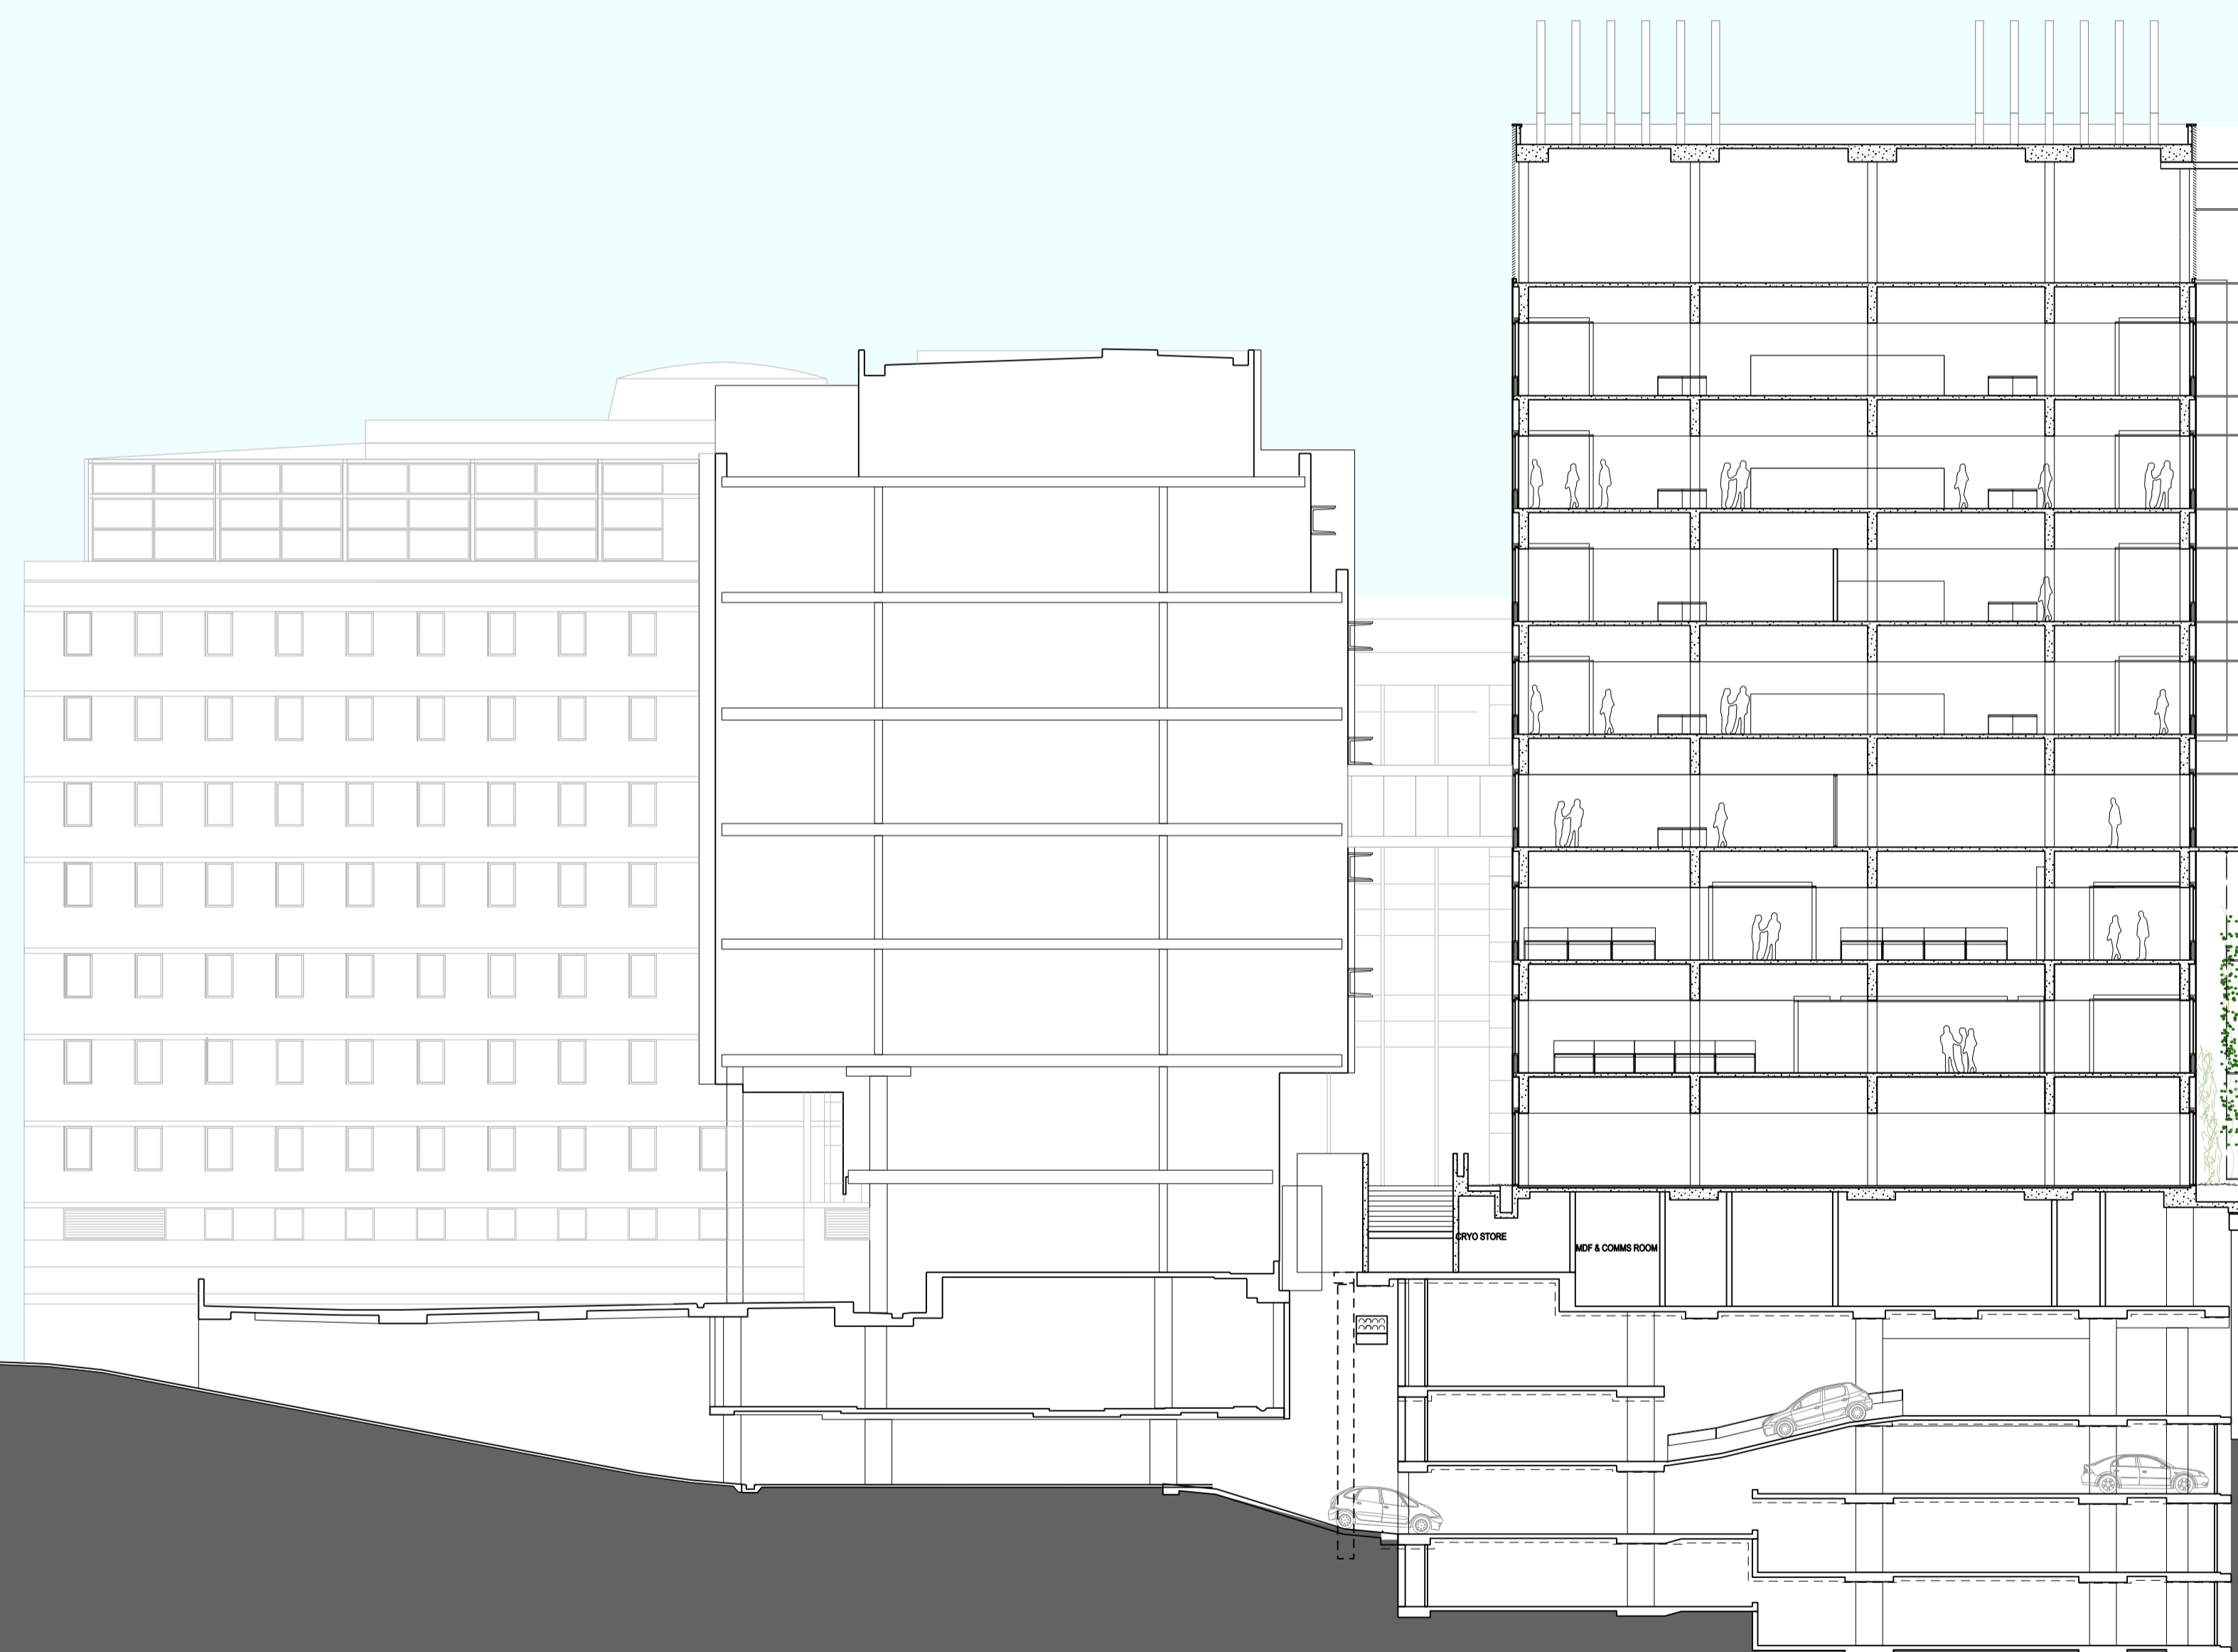

PARAPET - RL 80.400

LEVEL 12 - RL 74.500

LEVEL 11 - RL 70.300

LEVEL 10 - RL 66.100

LEVEL 09 - RL 61.900

LEVEL 08 - RL 57.700

LEVEL 07 - RL 53.500

LEVEL 06 - RL 49.300

LEVEL 05 - RL 45.100

LEVEL 04 - RL 40.900

LOWY PACKER LEVEL 03 - RL 37.680

LEVEL 03 - RL 36.415

LEVEL 02 - RL 33.440

LEVEL 02a - RL 32.340

LEVEL 01 - RL 30.640

LEVEL 01a - RL 29.440

LEVEL B1 - RL 27.940

LEVEL B1a - RL 26.515

LEVEL B2 - RL 25.240

LEVEL B2a - RL 23.790

PRO STORE

MCF & CHANGE ROOM



CLIENT




GARVAN INSTITUTE  
AND ST VINCENTS &  
MATER HEALTH SYDNEY

GARVAN & ST VINCENTS  
CANCER CENTRE

BVN PROJECT NUMBER

s0901009

DRAWING KEY

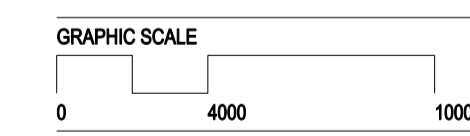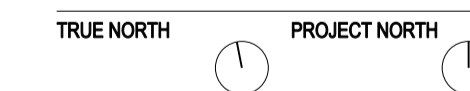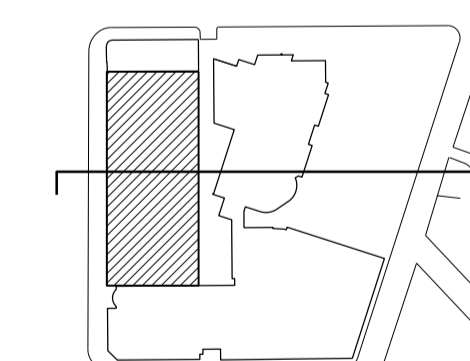

SCALE  
1:400 at A3  
1:200 at A1

STATUS

DRAWING

RESIDENCE | WEST STREET | GARVAN INSTITUTE BEYOND | VCCRI | PROPOSED GSVCC BEYOND | VICTORIA STREET | RETAIL TERRACE

SECTION 2-2'

DRAWING NUMBER

ARC-DA-F-02

ISSUE

H