


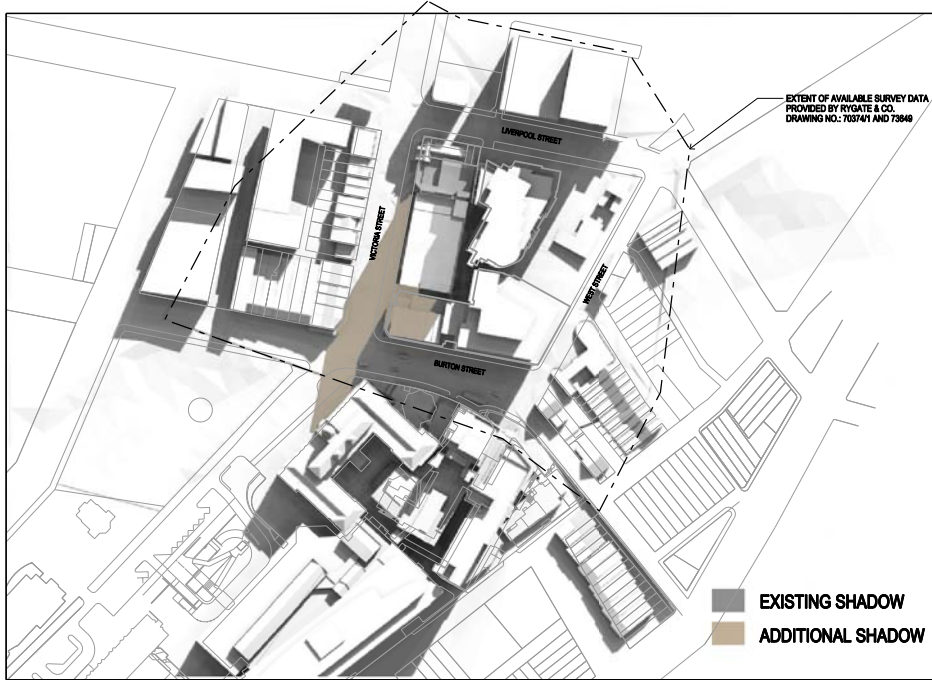


JUNE 21 - 9:00 AM



JUNE 21 - 10:00 AM



JUNE 21 - 11:00 AM

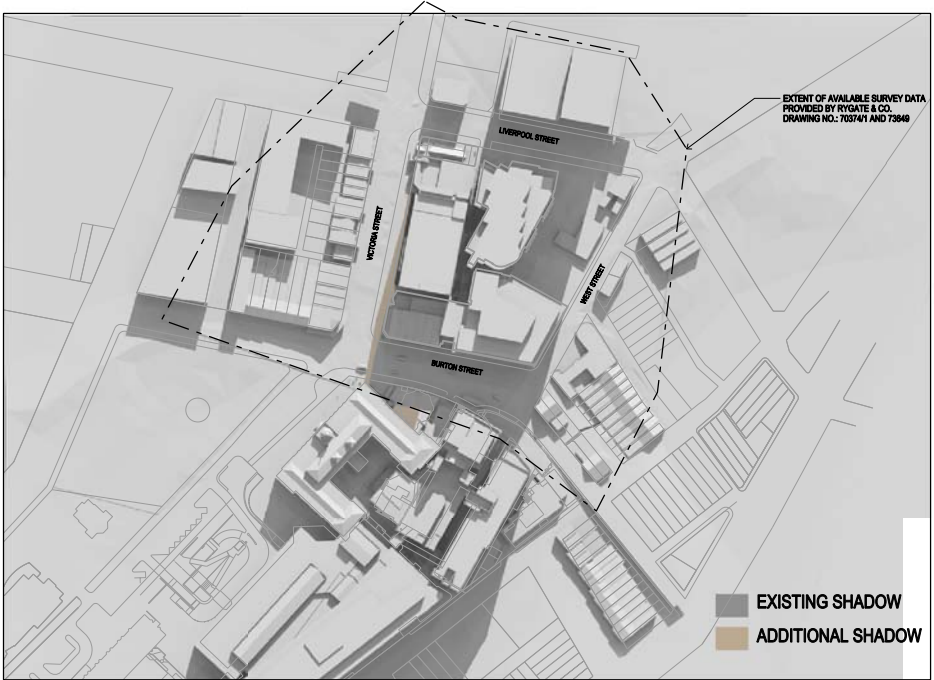

JUNE 21 - 12:00 PM



BVN Architecture

Telephone +61 2 8207 7220
Facsimile +61 2 8207 7220
www.bvn.com.au

INTELLECTUAL PROPERTY
This document is the intellectual property of BVN Architecture. It is to be used for the purposes of the project only and is not to be reproduced, stored in a retrieval system, or transmitted in any form or by any means, electronic, mechanical, photocopying, recording, or by any information storage or retrieval system, without the prior written permission of BVN Architecture.

ISSUE	DATE	FOR
A	24.04.09	FOR APPROVAL
B	04.05.09	FOR PLANNING APPLICATION
C	25.05.09	FOR PLANNING APPLICATION
D	25.05.09	DUP FOR APPROVAL
E	05.10.09	DUP FOR APPROVAL
F	25.10.09	CHANGE OF PLOTSHEET



CLIENT

GARVAN INSTITUTE
AND ST VINCENTS &
MATER HEALTH SYDNEY
PROJECT

GARVAN & ST VINCENTS
CANCER CENTRE
BVN PROJECT NUMBER

#0901009

DRAWING KEY

TRUE NORTH PROJECT NORTH

GRAPHIC SCALE

SCALE

NTS


STATUS

DRAWING


SHADOW ANALYSIS

DRAWING NUMBER ISSUE


ARC-DA-Z-02 F

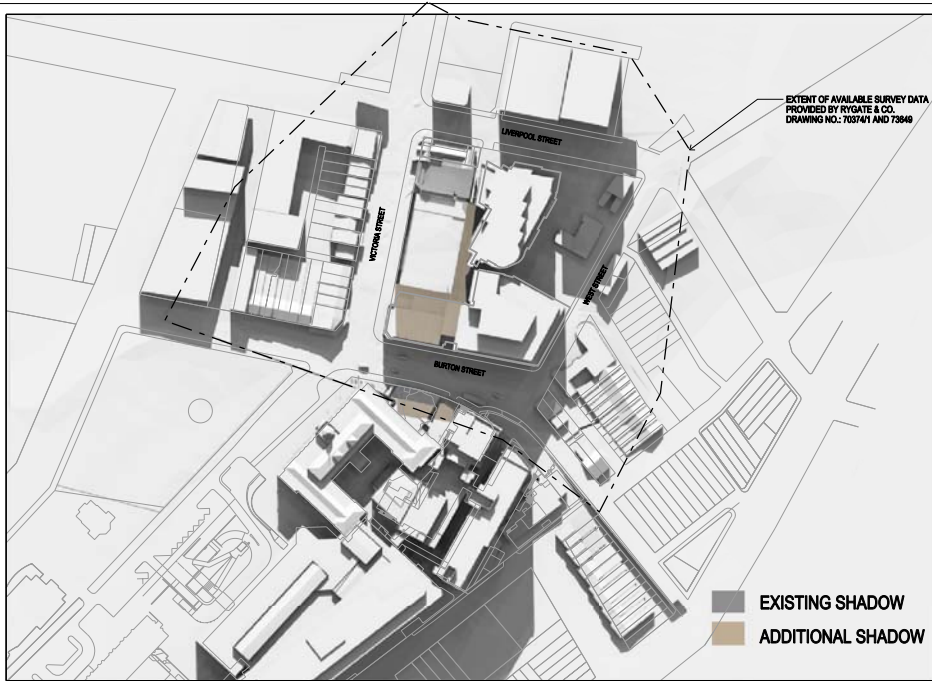

JUNE 21 - 1:00 PM

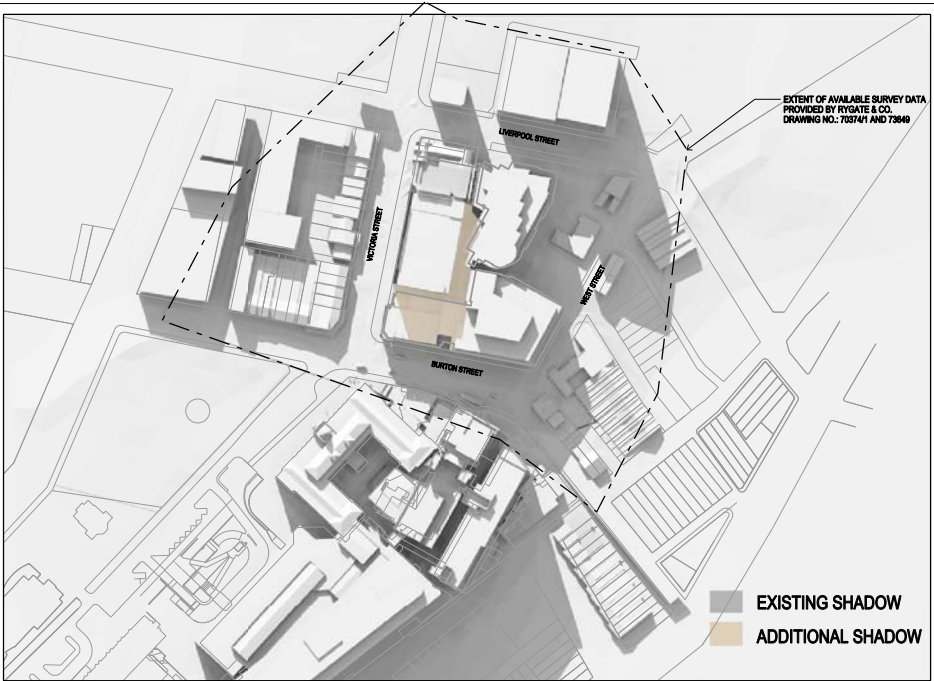

JUNE 21 - 2:00 PM

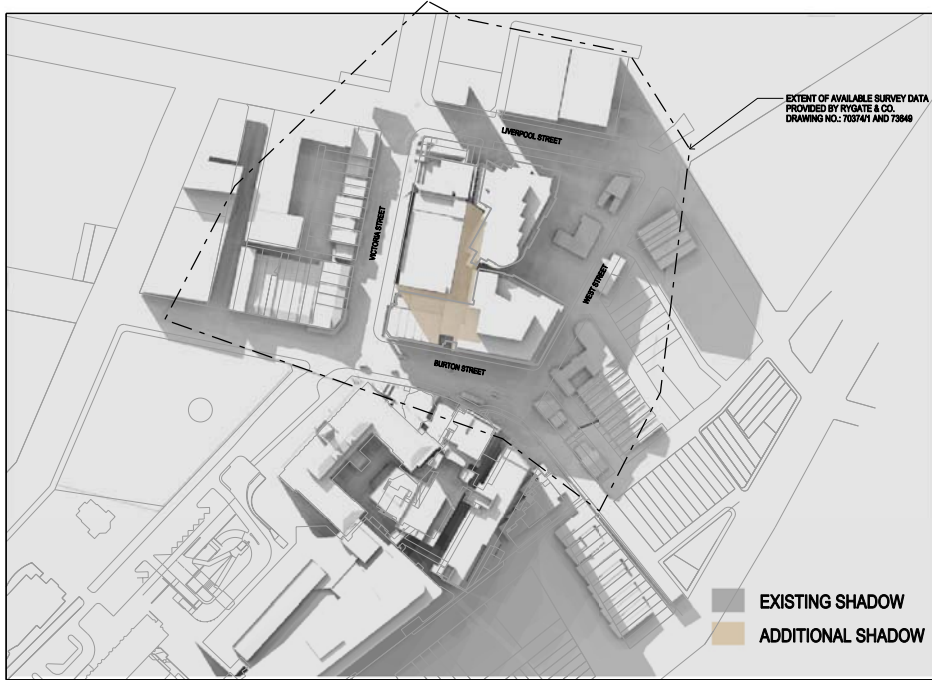

JUNE 21 - 3:00 PM



BVNArchitecture

Telephone +61 2 8207 7200
Facsimile +61 2 8207 7200
www.bvn.com.au

INTELLECTUAL PROPERTY
This document is the property of BVN Architecture and is to be used only for the purposes for which it is provided. It is not to be reproduced, stored in a retrieval system, or transmitted in any form or by any means, electronic, mechanical, photocopying, recording, or by any information storage and retrieval system, without the prior written permission of BVN Architecture. The user of this document is to be held responsible for any and all consequences arising from its use.

ISSUE	DATE	FOR
A	24.04.09	FOR APPROVAL
B	04.05.09	FOR PLANNING APPLICATION
C	25.05.09	FOR PLANNING APPLICATION
D	25.05.09	DUP FOR APPROVAL
E	05.10.09	DUP FOR APPROVAL
F	25.10.09	CHANGE OF PLOTSHEET



CLIENT

GARVAN INSTITUTE
AND ST VINCENTS &
MATER HEALTH SYDNEY
PROJECT

GARVAN & ST VINCENTS
CANCER CENTRE
BVN PROJECT NUMBER

#0901009
DRAWING KEY

TRUE NORTH PROJECT NORTH

GRAPHIC SCALE

SCALE


NTS
STATUS

DRAWING

SHADOW ANALYSIS

DRAWING NUMBER
ARC-DA-Z-03

ISSUE
F

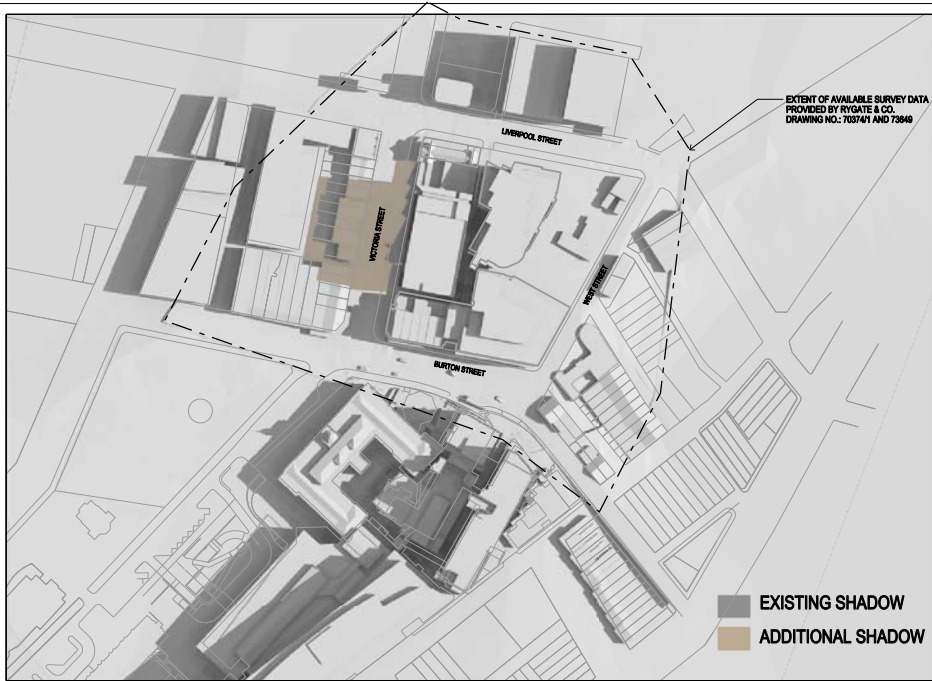

DECEMBER 21 - 9:00 AM



DECEMBER 21 - 12:00 PM



DECEMBER 21 - 03:00 PM



BVNArchitecture

Telephone +61 2 8207 7220
Facsimile +61 2 8207 7220
www.bvn.com.au

INTELLECTUAL PROPERTY
This document is the property of BVN Architecture and is to be used only for the purposes for which it is provided. It is not to be reproduced, stored in a retrieval system, or transmitted in any form or by any means, electronic, mechanical, photocopying, recording, or by any information storage and retrieval system, without the prior written permission of BVN Architecture. The user of this document is to be held responsible for any and all consequences arising from its use.

ISSUE	DATE	FOR
A	24.04.09	FOR APPROVAL
B	04.05.09	FOR PLANNING APPLICATION
C	25.09.09	FOR PLANNING APPLICATION
D	25.09.09	DUP FOR APPROVAL
E	05.10.09	DUP FOR APPROVAL
F	28.10.09	CHANGE OF PLOTSHEET





CLIENT

GARVAN INSTITUTE
AND ST VINCENTS &
MATER HEALTH SYDNEY
PROJECT

GARVAN & ST VINCENTS
CANCER CENTRE
BVN PROJECT NUMBER

0901009
DRAWING KEY

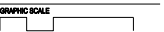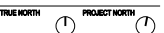

SCALE

NTS
STATUS


DRAWING

SHADOW ANALYSIS


DRAWING NUMBER	ISSUE
ARC-DA-Z-04	F



MARCH 20 - 9:00 AM

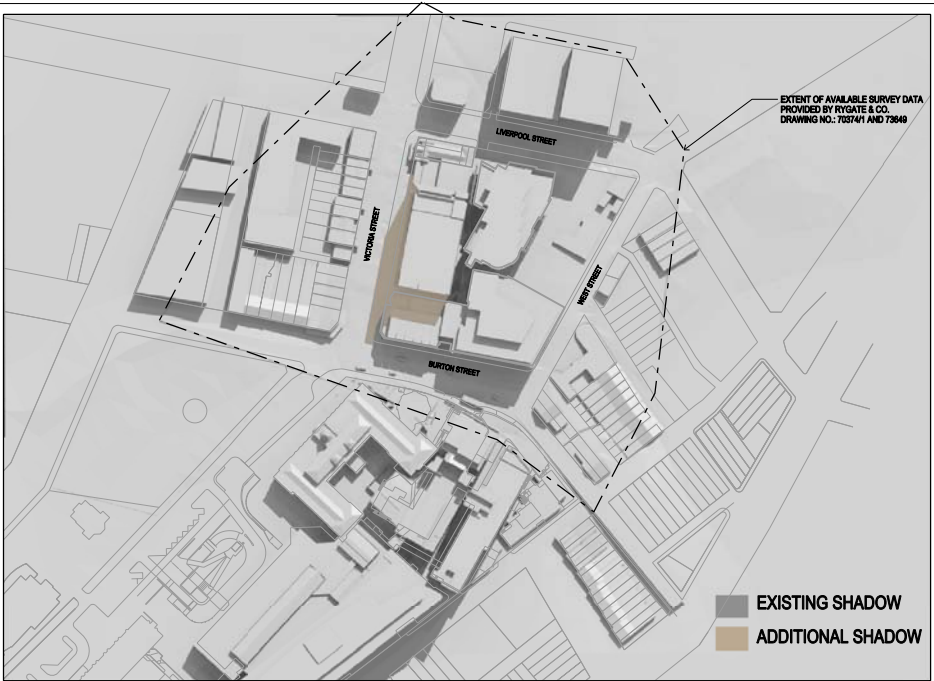

MARCH 20 - 12:00 PM

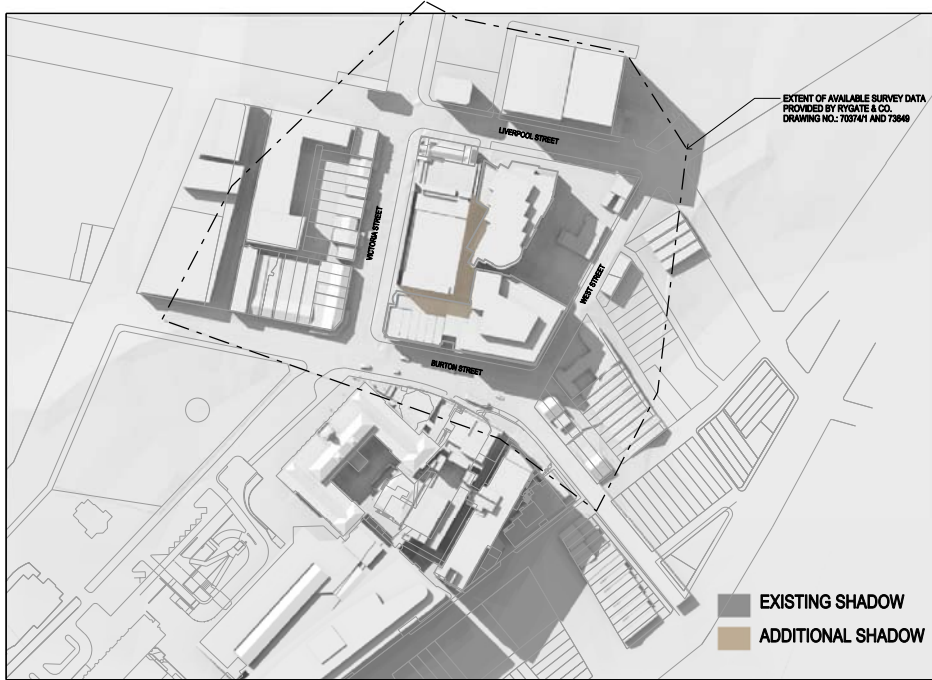

MARCH 20 - 03:00 PM



BVNArchitecture

Telephone +61 2 8207 7220
Facsimile +61 2 8207 7220
www.bvn.com.au

INTELLECTUAL PROPERTY
This document is the property of BVNArchitecture and is not to be reproduced, stored in a retrieval system, or transmitted in any form or by any means, electronic, mechanical, photocopying, recording, or by any information storage and retrieval system, without the prior written permission of BVNArchitecture. The user of this document is to be held responsible for any and all consequences arising from its use.

ISSUE	DATE	FOR
A	24.04.09	FOR APPROVAL
B	04.05.09	FOR PLANNING APPLICATION
C	25.05.09	FOR PLANNING APPLICATION
D	25.05.09	DUP FOR APPROVAL
E	05.10.09	DUP FOR APPROVAL
F	25.10.09	CHANGE OF PLOTSHEET



CLIENT

GARVAN INSTITUTE
AND ST VINCENTS &
MATER HEALTH SYDNEY
PROJECT

GARVAN & ST VINCENTS
CANCER CENTRE
BVN PROJECT NUMBER

0001009

DRAWING KEY



GRAPHIC SCALE

SCALE

NTS

STATUS

DRAWING

SHADOW ANALYSIS

DRAWING NUMBER	ISSUE
ARC-DA-Z-05	F

