



Appendix B

Drawings


This page has been left intentionally blank

COLORBOND CUSTOM ORB ROOFING.

POWDERCOATED ALUMINUM
WINDOWS AND SLIDING GLASS
DOOR WITH TIMBER SURROUND.

600

FINED GLASS AND LOUVER
HIGHLIGHT WINDOWS.

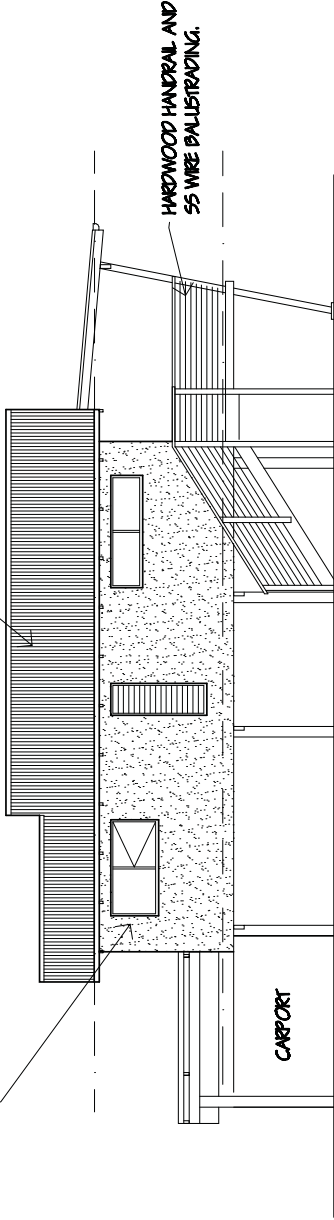

HARDWOOD HANDRAIL AND
SS WIRE RAILING.

CARPORT

NORTH ELEVATION


WEST ELEVATION

COLORBOND CUSTOM ORB ROOFING.

EXPOSED TIMBER RAFTERS
WITH RAKED EAVE LINING.

150 x 150 HARDWOOD
POSTS.

SHADOWLINE TREATED
PLY CLADDING.

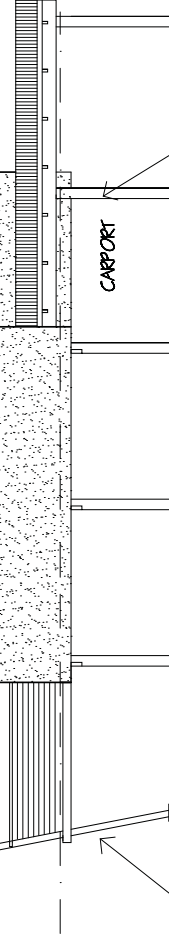

CARPORT

200 DIA TREATED TIMBER POSTS.

SOUTH ELEVATION

EAST ELEVATION

1 BEDROOM CABIN.

Pahl Smith
building design

76 TOZER STREET, WEST KEMPSEY NSW
P.O. BOX 7683 WEST KEMPSEY NSW 2340
PHONE (02) 65622 580 FAX (02) 6562 7615
EMAIL psbd@bigpond.com.au

PROJECT
PROPOSED TOURIST CABINS
LOT 4 DP 1022342
NEW ENTRANCE ROAD,
SOUTH WEST ROCKS.
FOR SHANNON PACIFIC P/L & EASTLAND
CONSTRUCTIONS P/L.


DRAWING

PRELIMINARY ENVIRONMENTAL
ASSESSMENT FOR PART 3A
PROJECT APPLICATION.


SCALE : 1 : 100 AT A3 JOB No. 08 - 129

DRAWN : P.W.S. AMENDMENT 'E'

DATE : 2.08.10 SHEET No. 3 OF 7

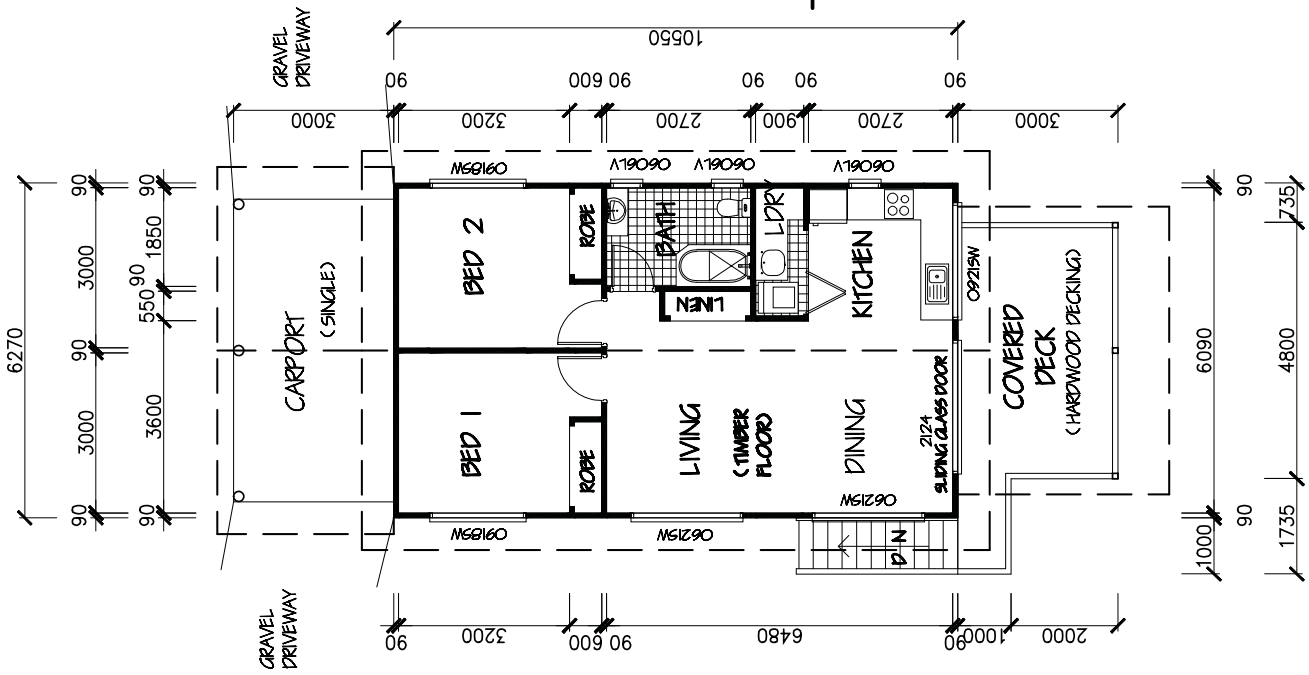

FLOOR PLAN

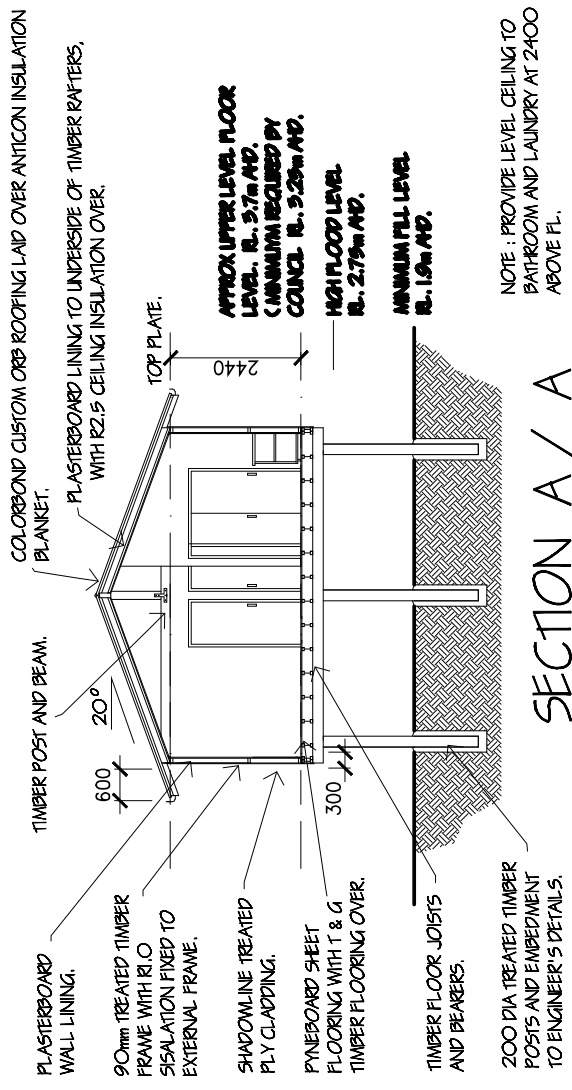

SECTION A / A

LIVING AREA / 66.1m²

2 BEDROOM CABIN.

PROJECT
PROPOSED TOURIST CABINS
 LOT 4 DP 1022342
 NEW ENTRANCE ROAD,
 SOUTH WEST ROCKS.
 FOR SHANNON PACIFIC P/L & EASTLAND
 CONSTRUCTIONS P/L.


DRAWING	PRELIMINARY ENVIRONMENTAL ASSESSMENT FOR PART 3A PROJECT APPLICATION.
SCALE : 1 : 100 AT A3	JOB No. 08 - 129
DRAWN : P.W.S.	AMENDMENT 'E'
DATE : 2.08.10	SHEET No. 4 OF 7



76 TOZER STREET, WEST KEMPSEY NSW
 P.O. BOX W683 WEST KEMPSEY NSW 2440
 PHONE (02) 65622 580 FAX (02) 6562 7615
 EMAIL psbd@bigpond.com.au


POWDERCOATED ALUMINUM
WINDOWS AND SLIDING GLASS
DOOR WITH TIMBER SURROUND.

COLORBOND CUSTOM ORB ROOFING.

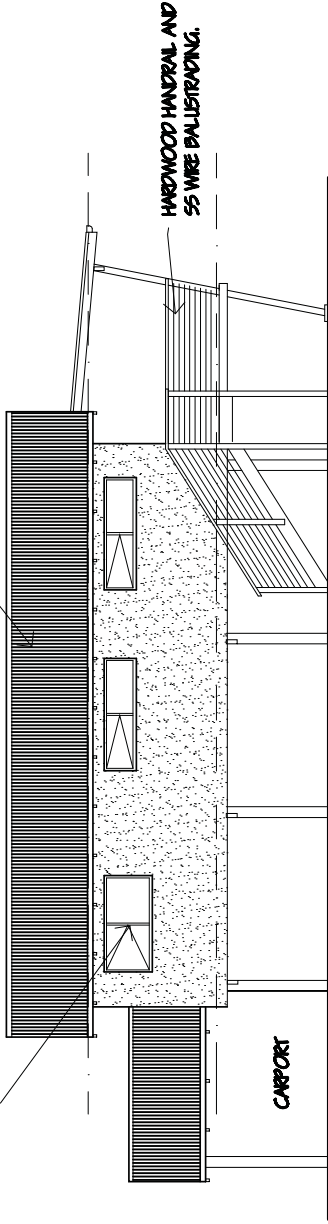

NORTH ELEVATION

COLORBOND CUSTOM ORB ROOFING.

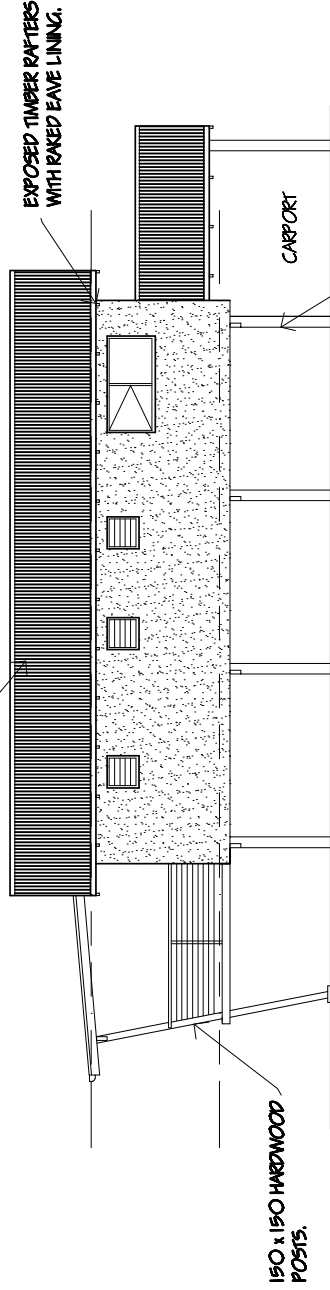


SOUTH ELEVATION

150 x 150 HARDWOOD
POSTS.


FIXED GLASS AND LOUIRE
HIGHLIGHT WINDOWS.

COLORBOND CUSTOM ORB ROOFING.

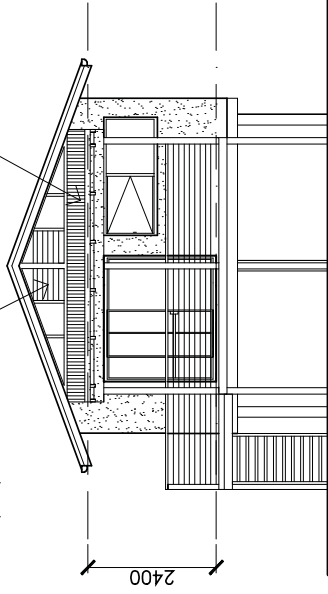

WEST ELEVATION

FIXED GLASS AND LOUIRE
HIGHLIGHT WINDOWS.

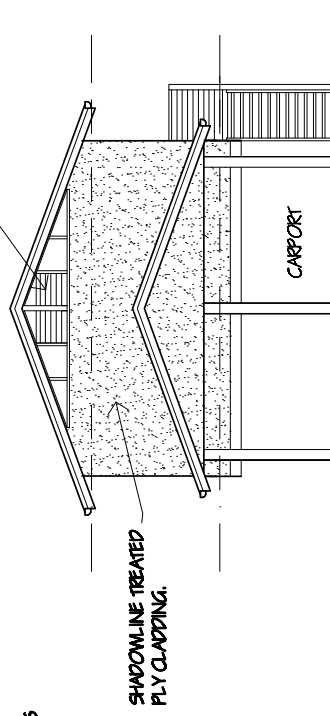

EAST ELEVATION

2 BEDROOM CABIN.

PROJECT
PROPOSED TOURIST CABINS
LOT 4 DP 1022342
NEW ENTRANCE ROAD,
SOUTH WEST ROCKS,
FOR SHANNON PACIFIC P/L & EASTLAND
CONSTRUCTIONS P/L.

DRAWING PRELIMINARY ENVIRONMENTAL
ASSESSMENT FOR PART 3A
PROJECT APPLICATION.

SCALE : 1 : 100 AT A3 JOB No. 08 - 129

DRAWN : P.W.S. AMENDMENT 'E'

DATE : 2.08.10 SHEET No. 5 OF 7

Paul Smith
building design

76 TOZER STREET, WEST KEMPSEY, NSW
P.O. BOX 1683 WEST KEMPSEY, NSW 2440
PHONE (02) 65622 580 FAX (02) 6562 7615
EMAIL psbd@bigpond.com.au