

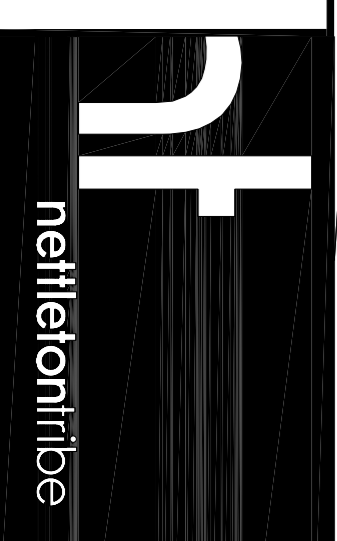


# UTS Student Housing: Peter Johnson Building development application

**Level 4 - Podium Plan**  
1:200 @ A1, 1:400 @ A3  
20th March 2009  
3531\_DA006

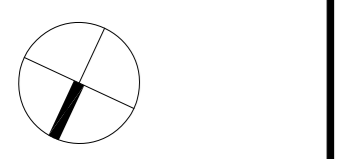

nettelon frbe partnership Pty Ltd ABN 58 161 683 122  
117 Willoughby Road, Sydney NSW 1585  
02 9431 6431 02 9439 7274  
© nettelonfrbe.com.au nettelonfrbe.com.au

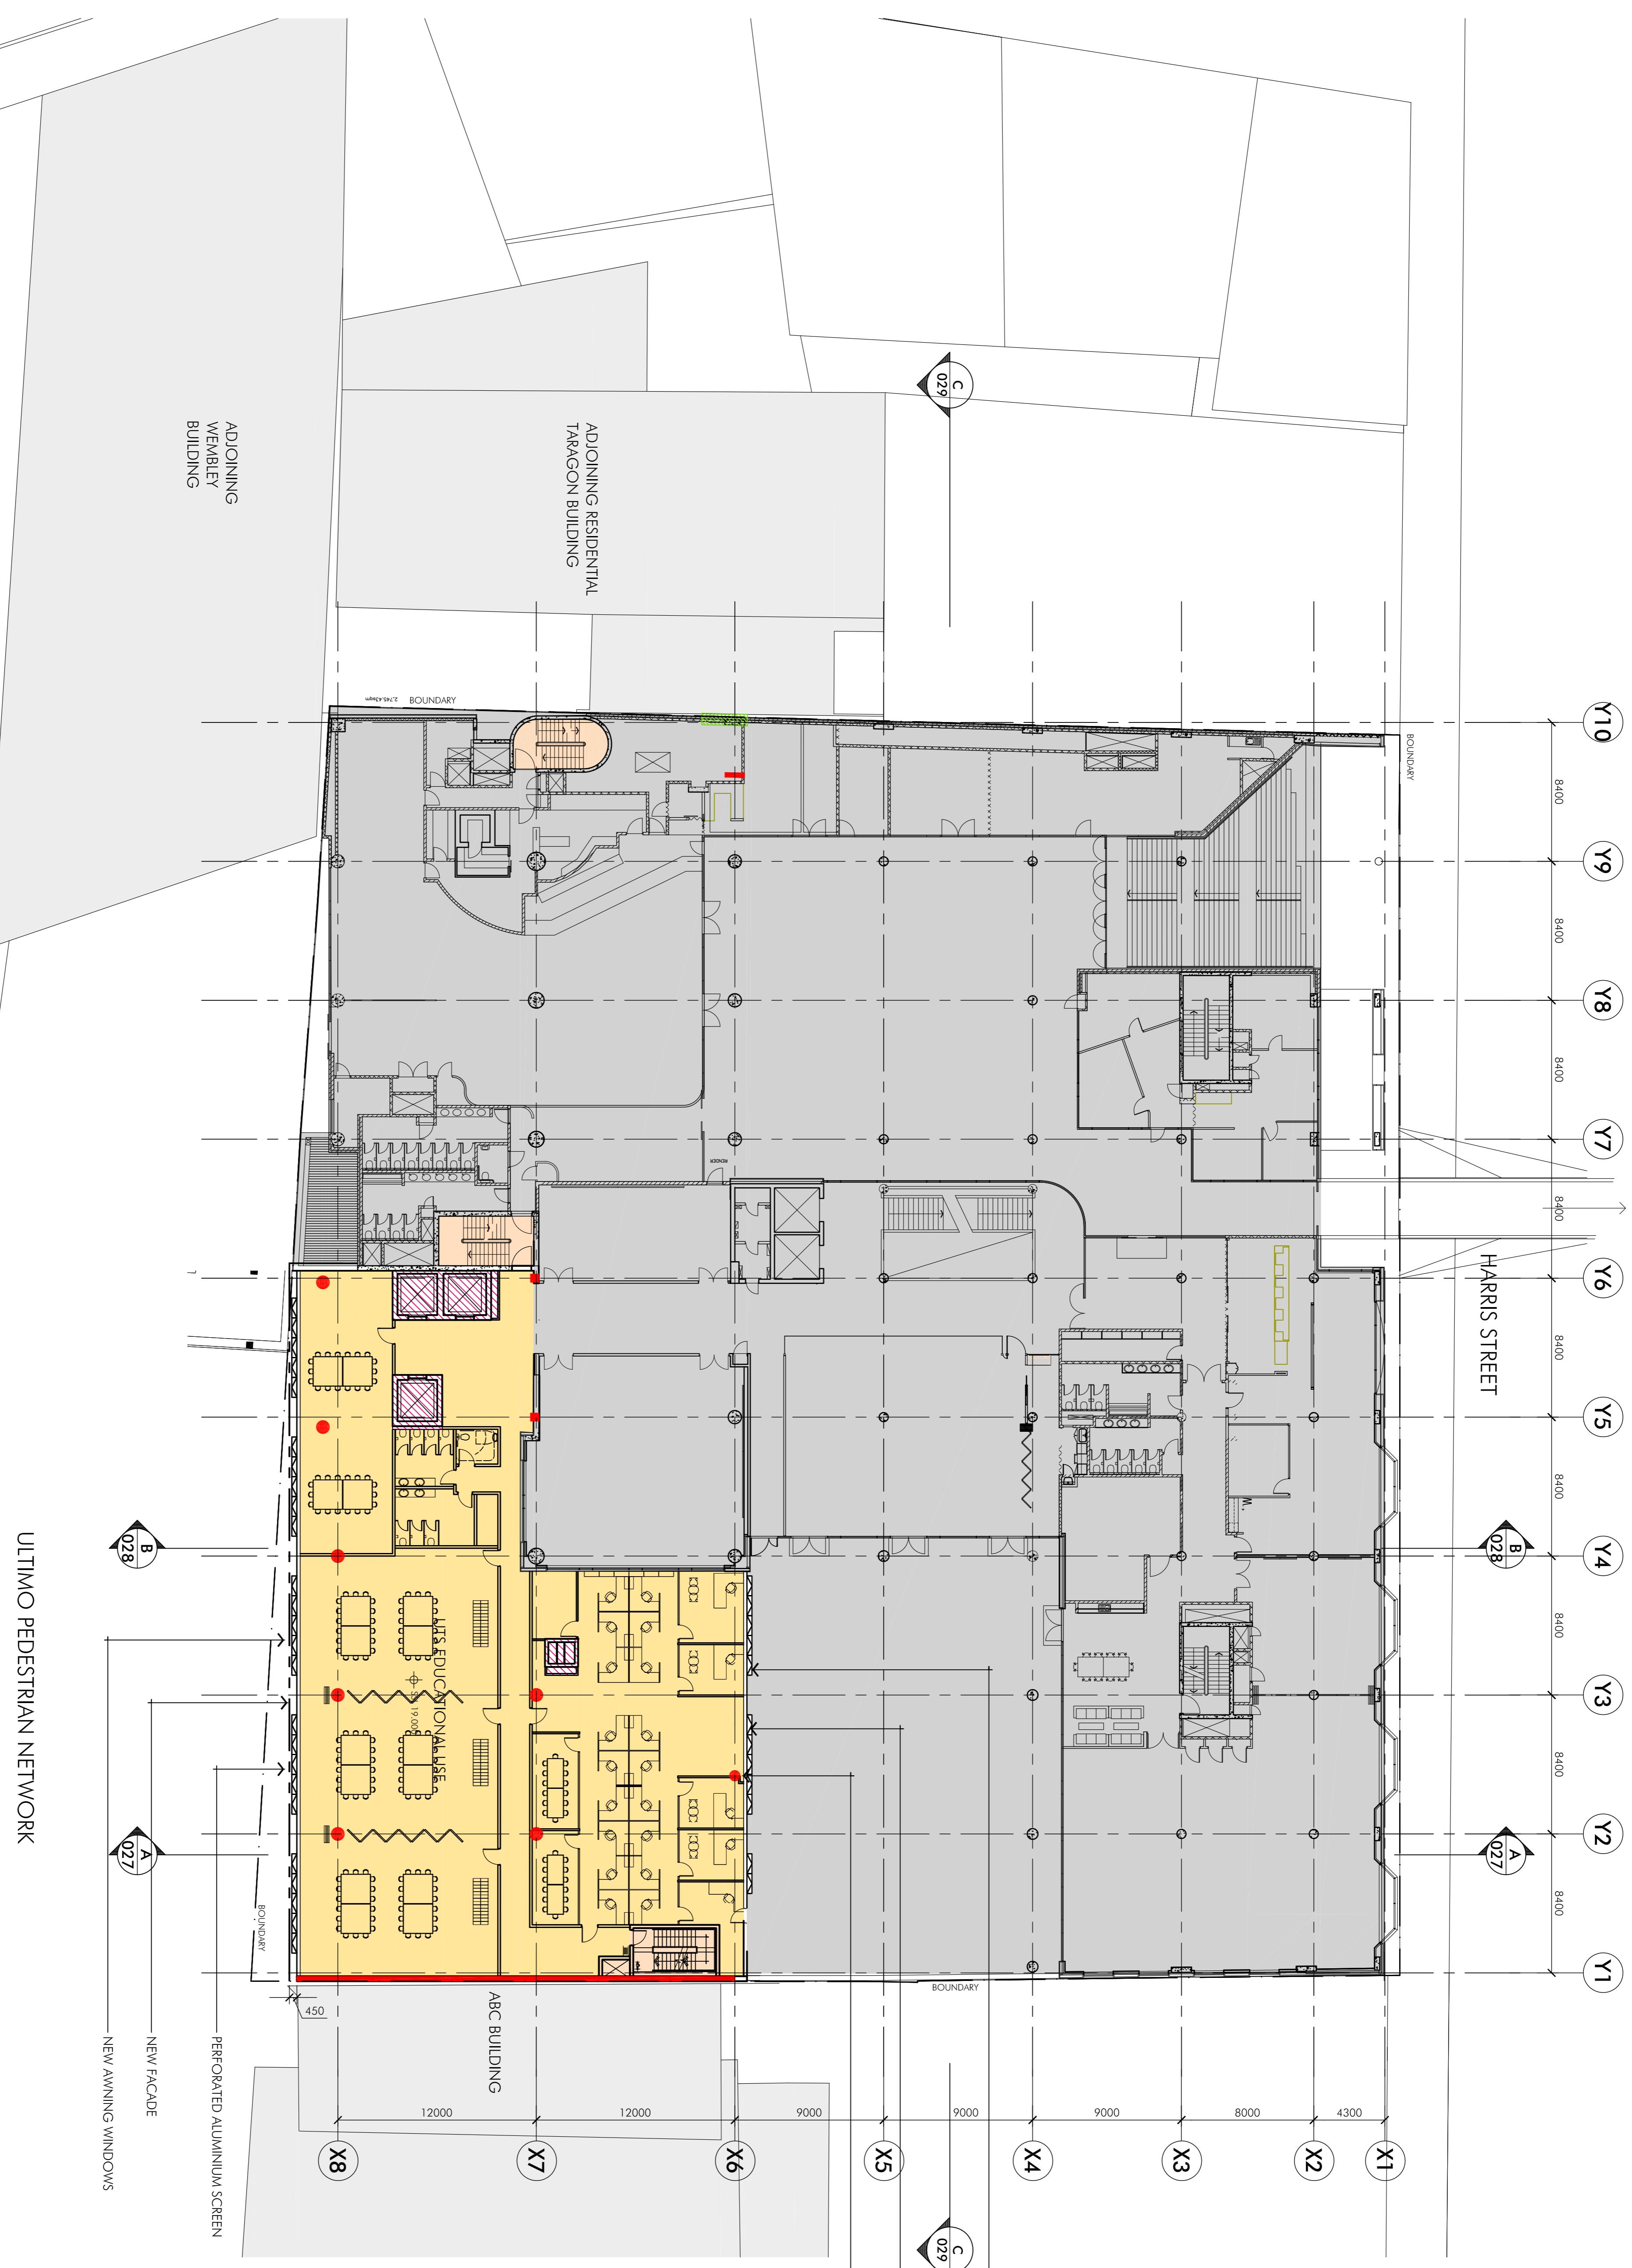

- KEY**
- DEMOLISHED AREAS ELEMENTS SHOWN DASHED
  - EXISTING UTS SPACE - NOT IN SCOPE OF WORKS
  - UNILODGE OPERATIONAL SPACE
  - PROPOSED UTS EDUCATIONAL USE
  - SHARED SPACE
  - STRUCTURAL UPGRADE TO EXISTING REQUIRED