


UTS Student Housing: Peter Johnson Building development application

Level 5 - Podium Level
 1:200 @ A1, 1:400 @ A3
 20th March 2009
 3531_DA007

nettleonfrbe
 nettleon frbe partnership pty ltd ABN 58 161 683 122
 117 willoughby road sydney nsw 1585
 02 9431 6431 02 9439 7274
 sydney@nettleonfrbe.com.au www.nettleonfrbe.com.au

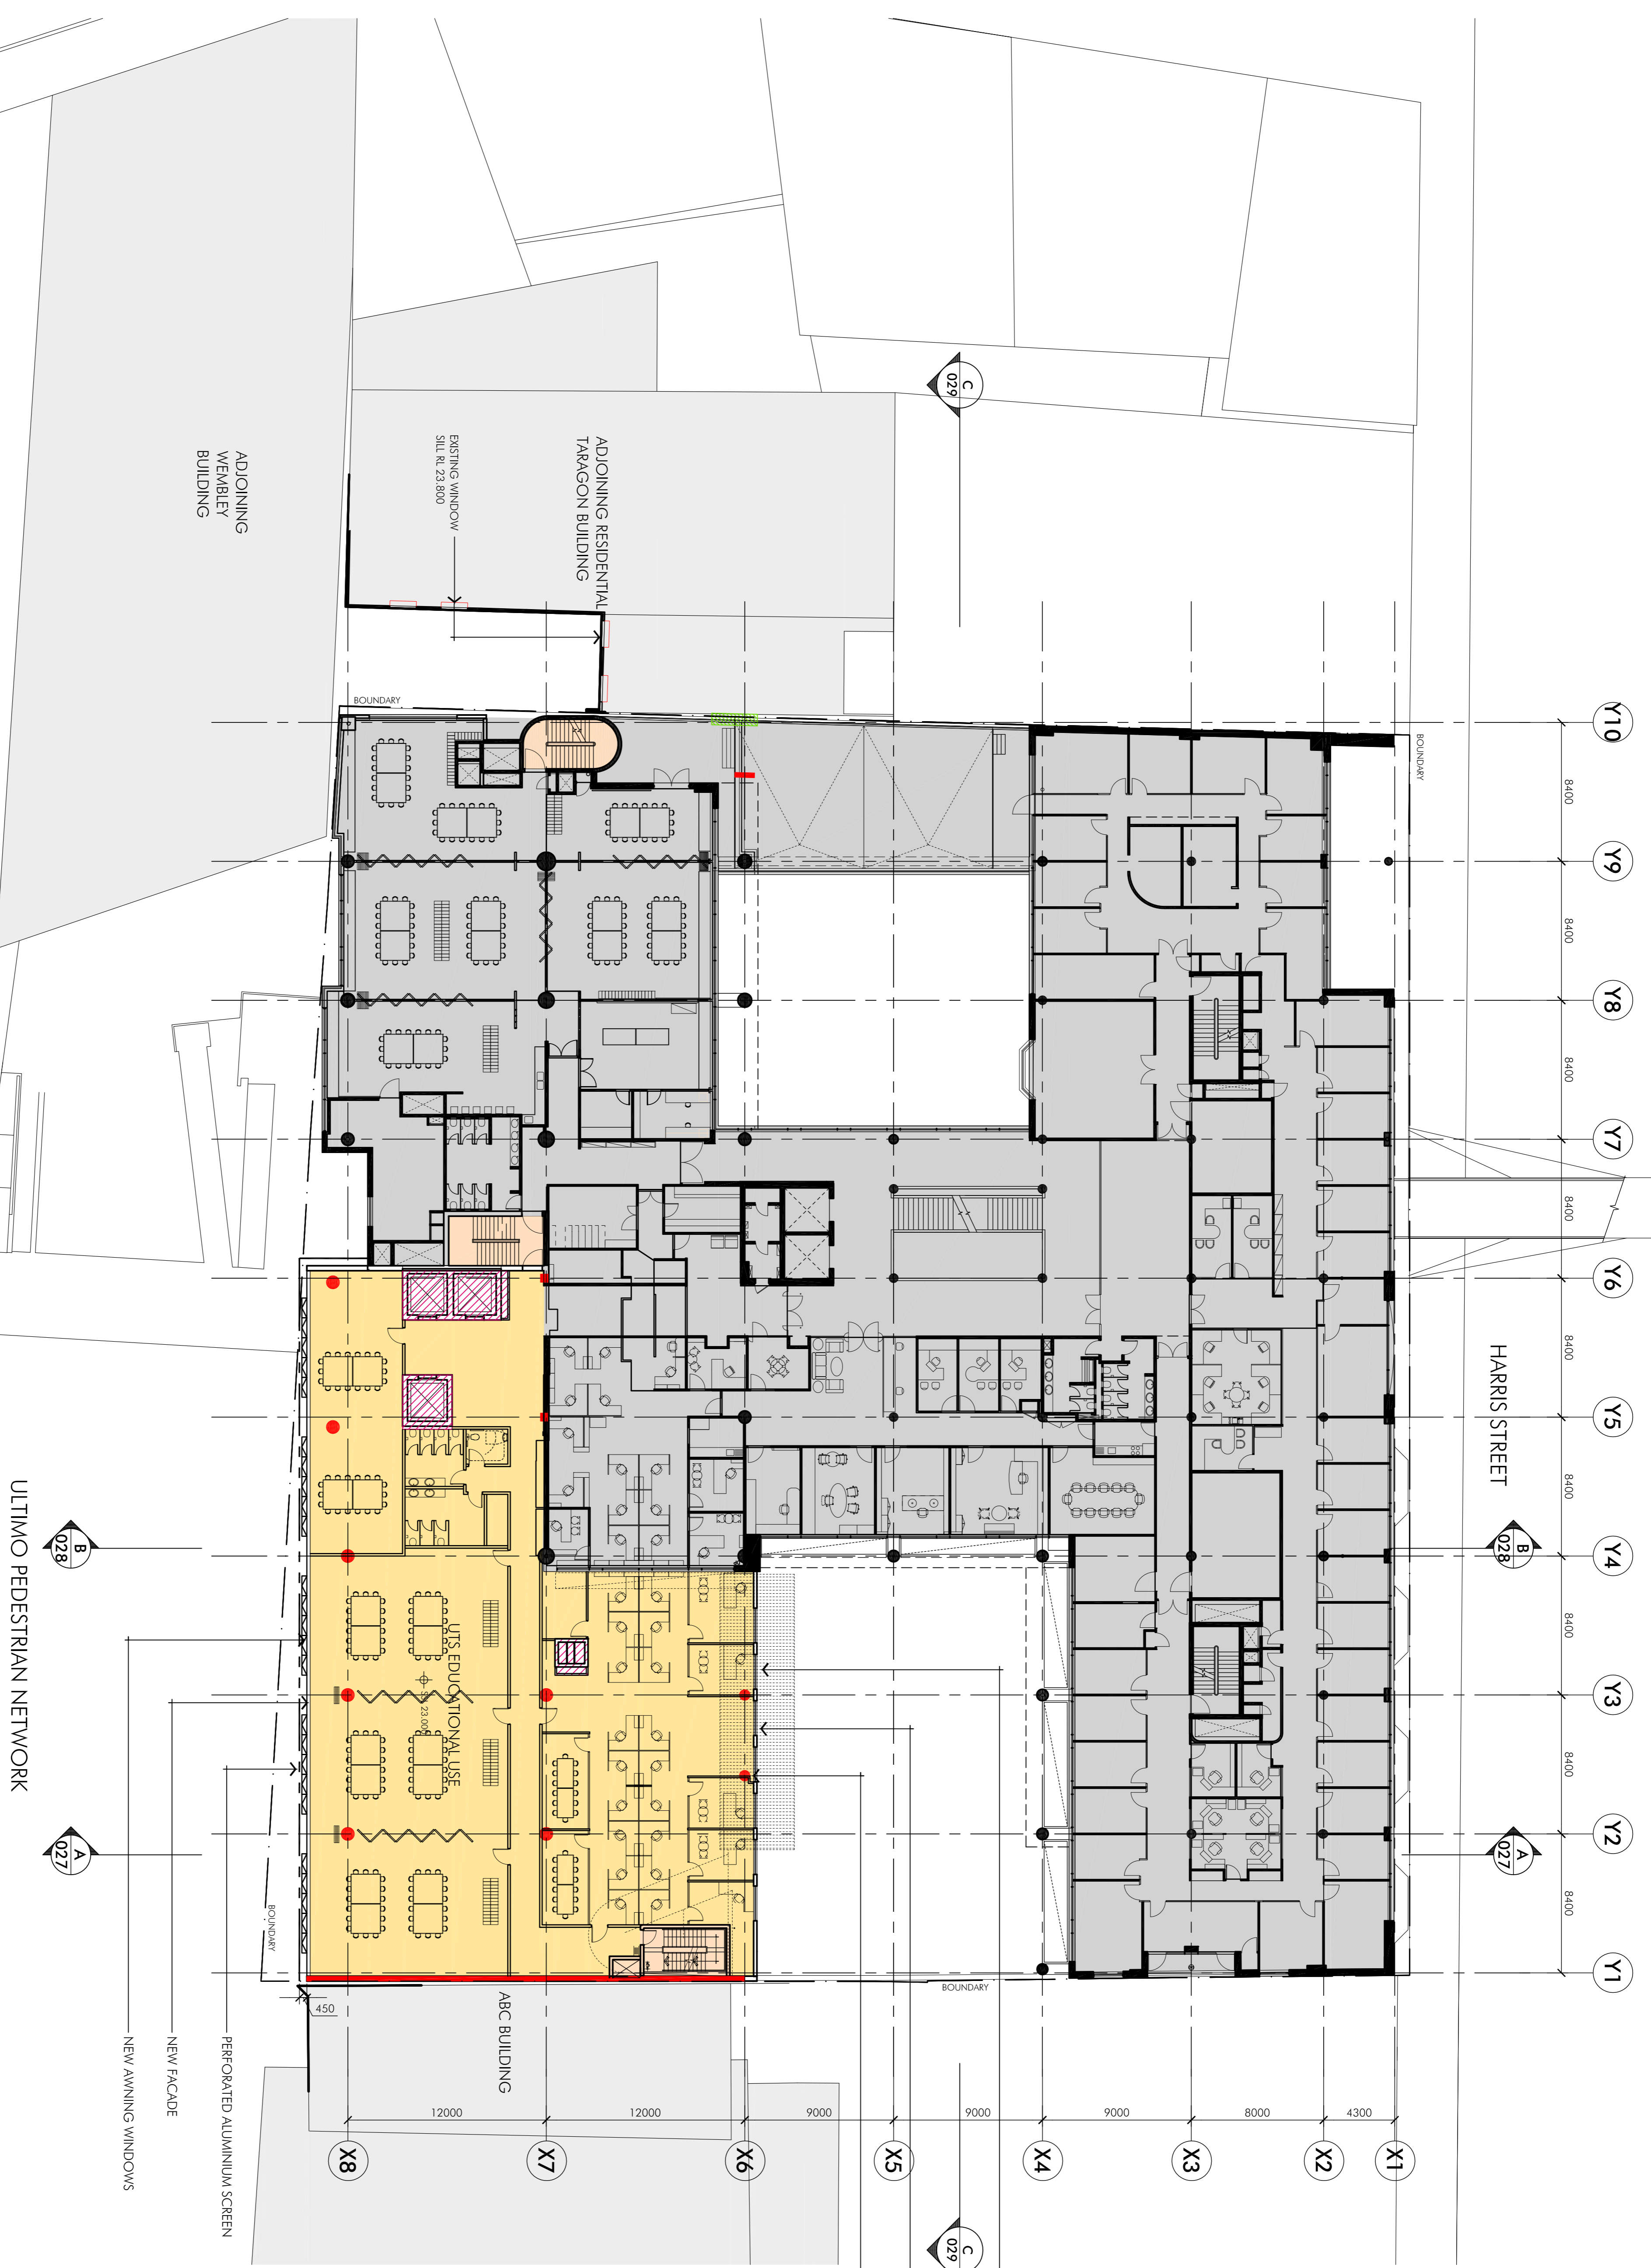

- KEY**
- DEMOLISHED AREAS ELEMENTS SHOWN DASHED
 - EXISTING UTS SPACE - NOT IN SCOPE OF WORKS
 - UNILODGE OPERATIONAL SPACE
 - PROPOSED UTS EDUCATIONAL USE
 - SHARED SPACE
 - STRUCTURAL UPGRADE TO EXISTING REQUIRED