


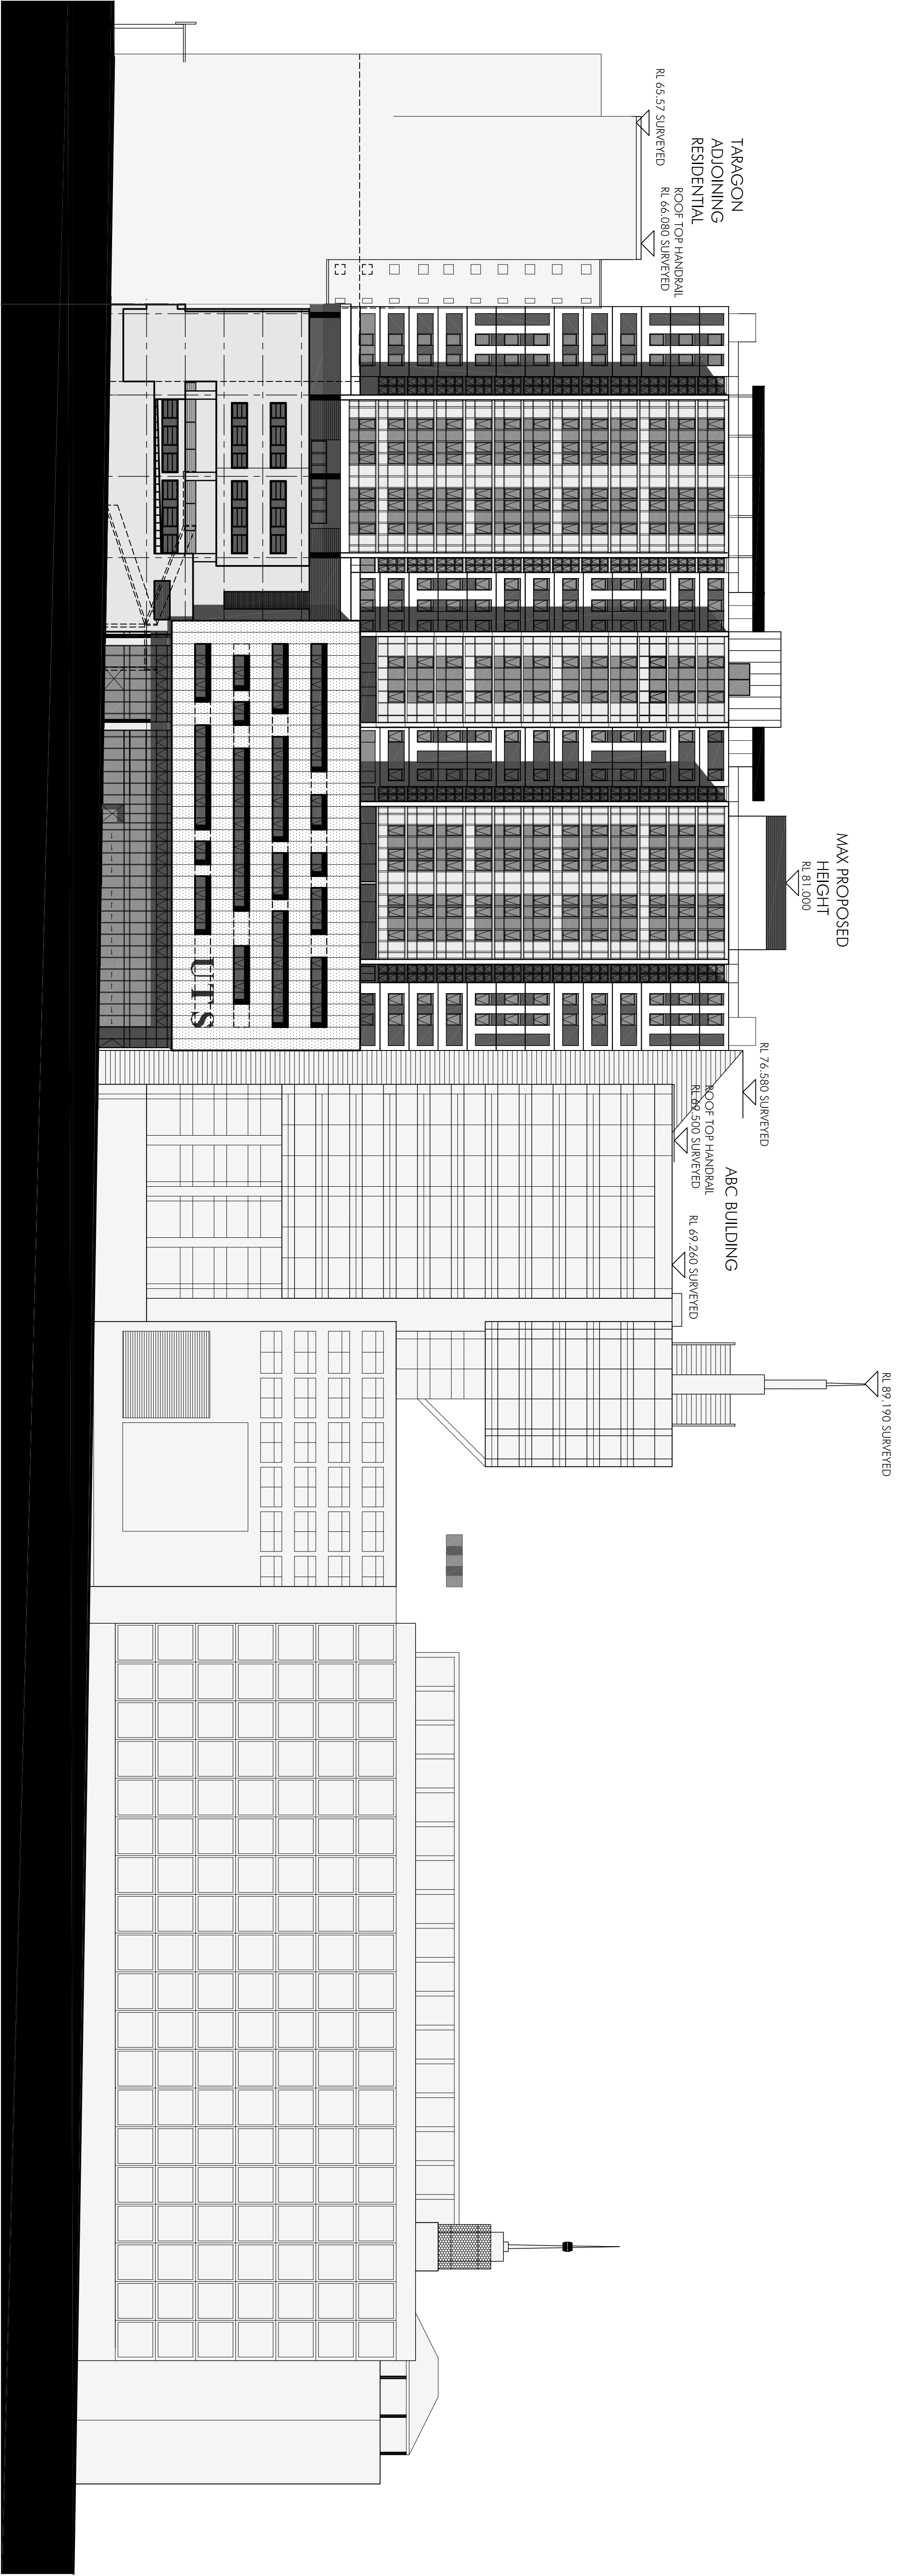



ULTIMO PEDESTRIAN NETWORK



UTS

UTS Student Housing: Peter Johnson Building
development application

East Elevation - UPN
NTS
20th March 2009
3531_DA024

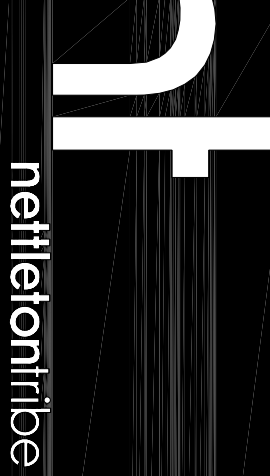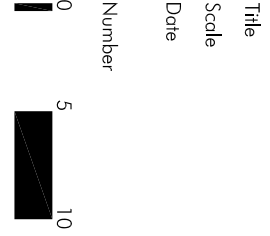

nettleon tribe partnership pty ltd ABN 58 161 683 122
117 willoughby road crows nest nsw 2065
02 9431 6431 02 9439 7474
e.ydney@nettleontribe.com.au w.nettleontribe.com.au