

UNCONTROLLED DOCUMENT

© 2009 Australian Rail Track Corporation Ltd.
Drawing standard in accordance with Hunter 8 Alliance standards

Used on / Next higher assembly:	
Alternate DMS number:	

ARTC APPROVAL					
Approved By					
Signed:					
Approval Date	Rev	Date	Revision Description	Drawn	Checked
	B	16.02.10	ISSUED FOR COMMENT	G.M.	
	A	10.02.10	ISSUED FOR COMMENT	T.M.	

Designing Company: GHD GHD Job Number: 22-14471	Address: Level 3 GHD Tower, 24 Honeysuckle Drive Newcastle NSW 2300 Australia T 61 2 4979 9999 F 61 2 4979 9988 E intmail@ghd.com W www.ghd.com	Conditions of Use: This document may only be used by GHD's client (and any other person who GHD had agreed can use this document) for the purpose for which it was prepared and must not be used by any other person or for any other purpose.
Drawn: T.MORTON	Designed: R.STEPHENS	Approved: Date
Drafting Check	Design Check	

**MAITLAND TO MINIMBAH - THIRD TRACK
DETAIL PLAN
CH205km240 TO CH205km580**

PRELIMINARY

H8R-DWG-S2G-GEN-1034



Sheet No.
34 OF 89

Scale (A1):
1:500

PLOT DATE: 18/02/2010 10:58AM
GHD FILEPATH: \\NTS\01\GHD_D\2214471\GIS\Map\Deliverables\Cad Templates\General Arrangements\H8R-DWG-S2G-GEN-1001-1089_A1_Mapbook_20100211_A.mxd

FROM SYDNEY
JOINS DRAWING No. H8R-DWG-S2G-GEN-1033

TO SINGLETON
JOINS DRAWING No. H8R-DWG-S2G-GEN-1035

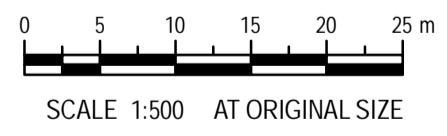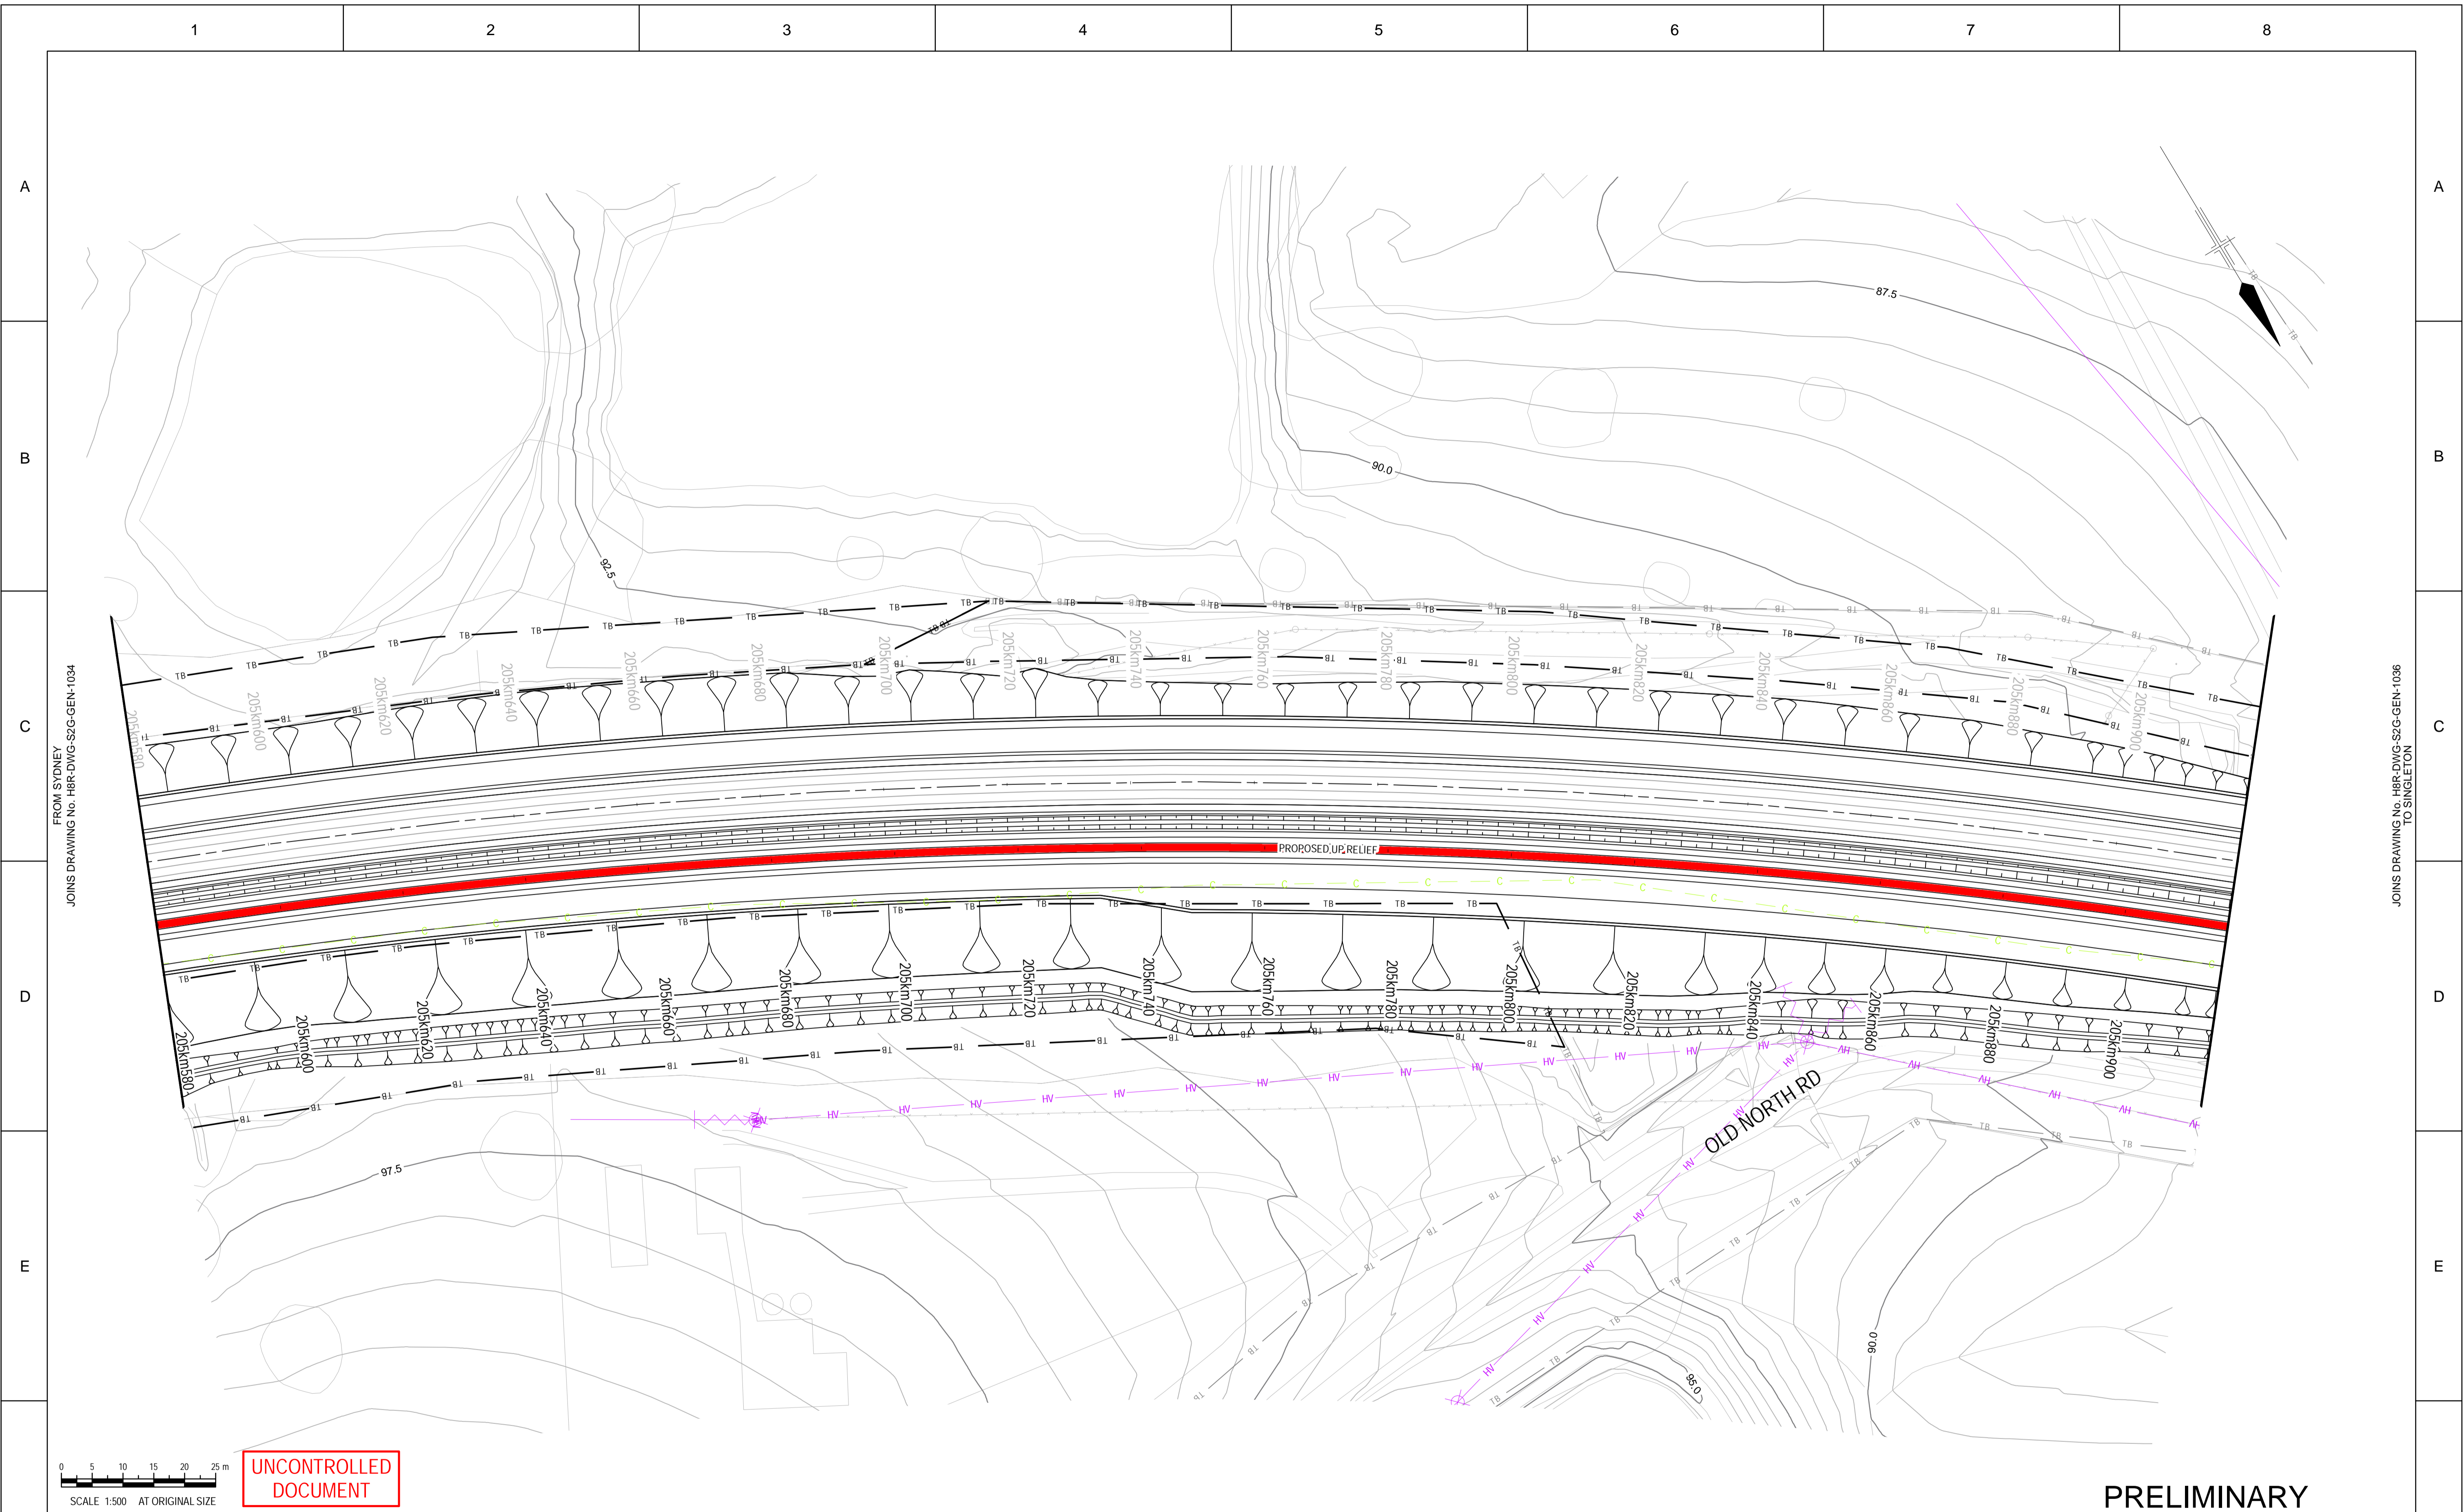


UNCONTROLLED DOCUMENT

PRELIMINARY

© 2009 Australian Rail Track Corporation Ltd.
Drawing standard in accordance with Hunter 8 Alliance standards

ARTC APPROVAL			
Approved By			
Signed:			
Approval Date	Rev	Date	Revision Description
	B	16.02.10	ISSUED FOR COMMENT
	A	10.02.10	ISSUED FOR COMMENT

Designing Company: GHD GHD Job Number: 22-14471	Address: Level 3 GHD Tower, 24 Honeysuckle Drive Newcastle NSW 2300 Australia T 61 2 4979 9999 F 61 2 4979 9988 E ntm@mail@ghd.com W www.ghd.com
Drawn T.MORTON	Designed R.STEPHENS
Approved	
Date	This Drawing must not be used for Construction unless signed as Approved



MAITLAND TO MINIMBAH - THIRD TRACK
DETAIL PLAN
CH205km580 TO CH205km920

H8R DWG NUMBER **9B**

H8R-DWG-S2G-GEN-1035

Sheet No.
35 OF 89
Scale (A1):
1:500

PLOT DATE: 18/02/2010 10:58AM GHD FILEPATH: \\HTRS\01\GHD_Data\2214471\GIS\Map\Deliverables\Cad Templates\General Arrangements\H8R-DWG-S2G-GEN-1001-1089_A1_Mapbook_20100211_A.mxd

FROM SYDNEY
JOINS DRAWING No. H8R-DWG-S2G-GEN-1034

TO SINGLETON
JOINS DRAWING No. H8R-DWG-S2G-GEN-1036