



AVON ROAD, PYMBLE

CONTENTS

DA000	SITE PLAN & LEGENDS
DA100	EXISTING TREE SURVEY
DA201	LANDSCAPE PLAN - LEVEL 2
DA202	LANDSCAPE PLAN - LEVEL 3
DA301	DEEP SOIL PLAN
DA501	DETAILS

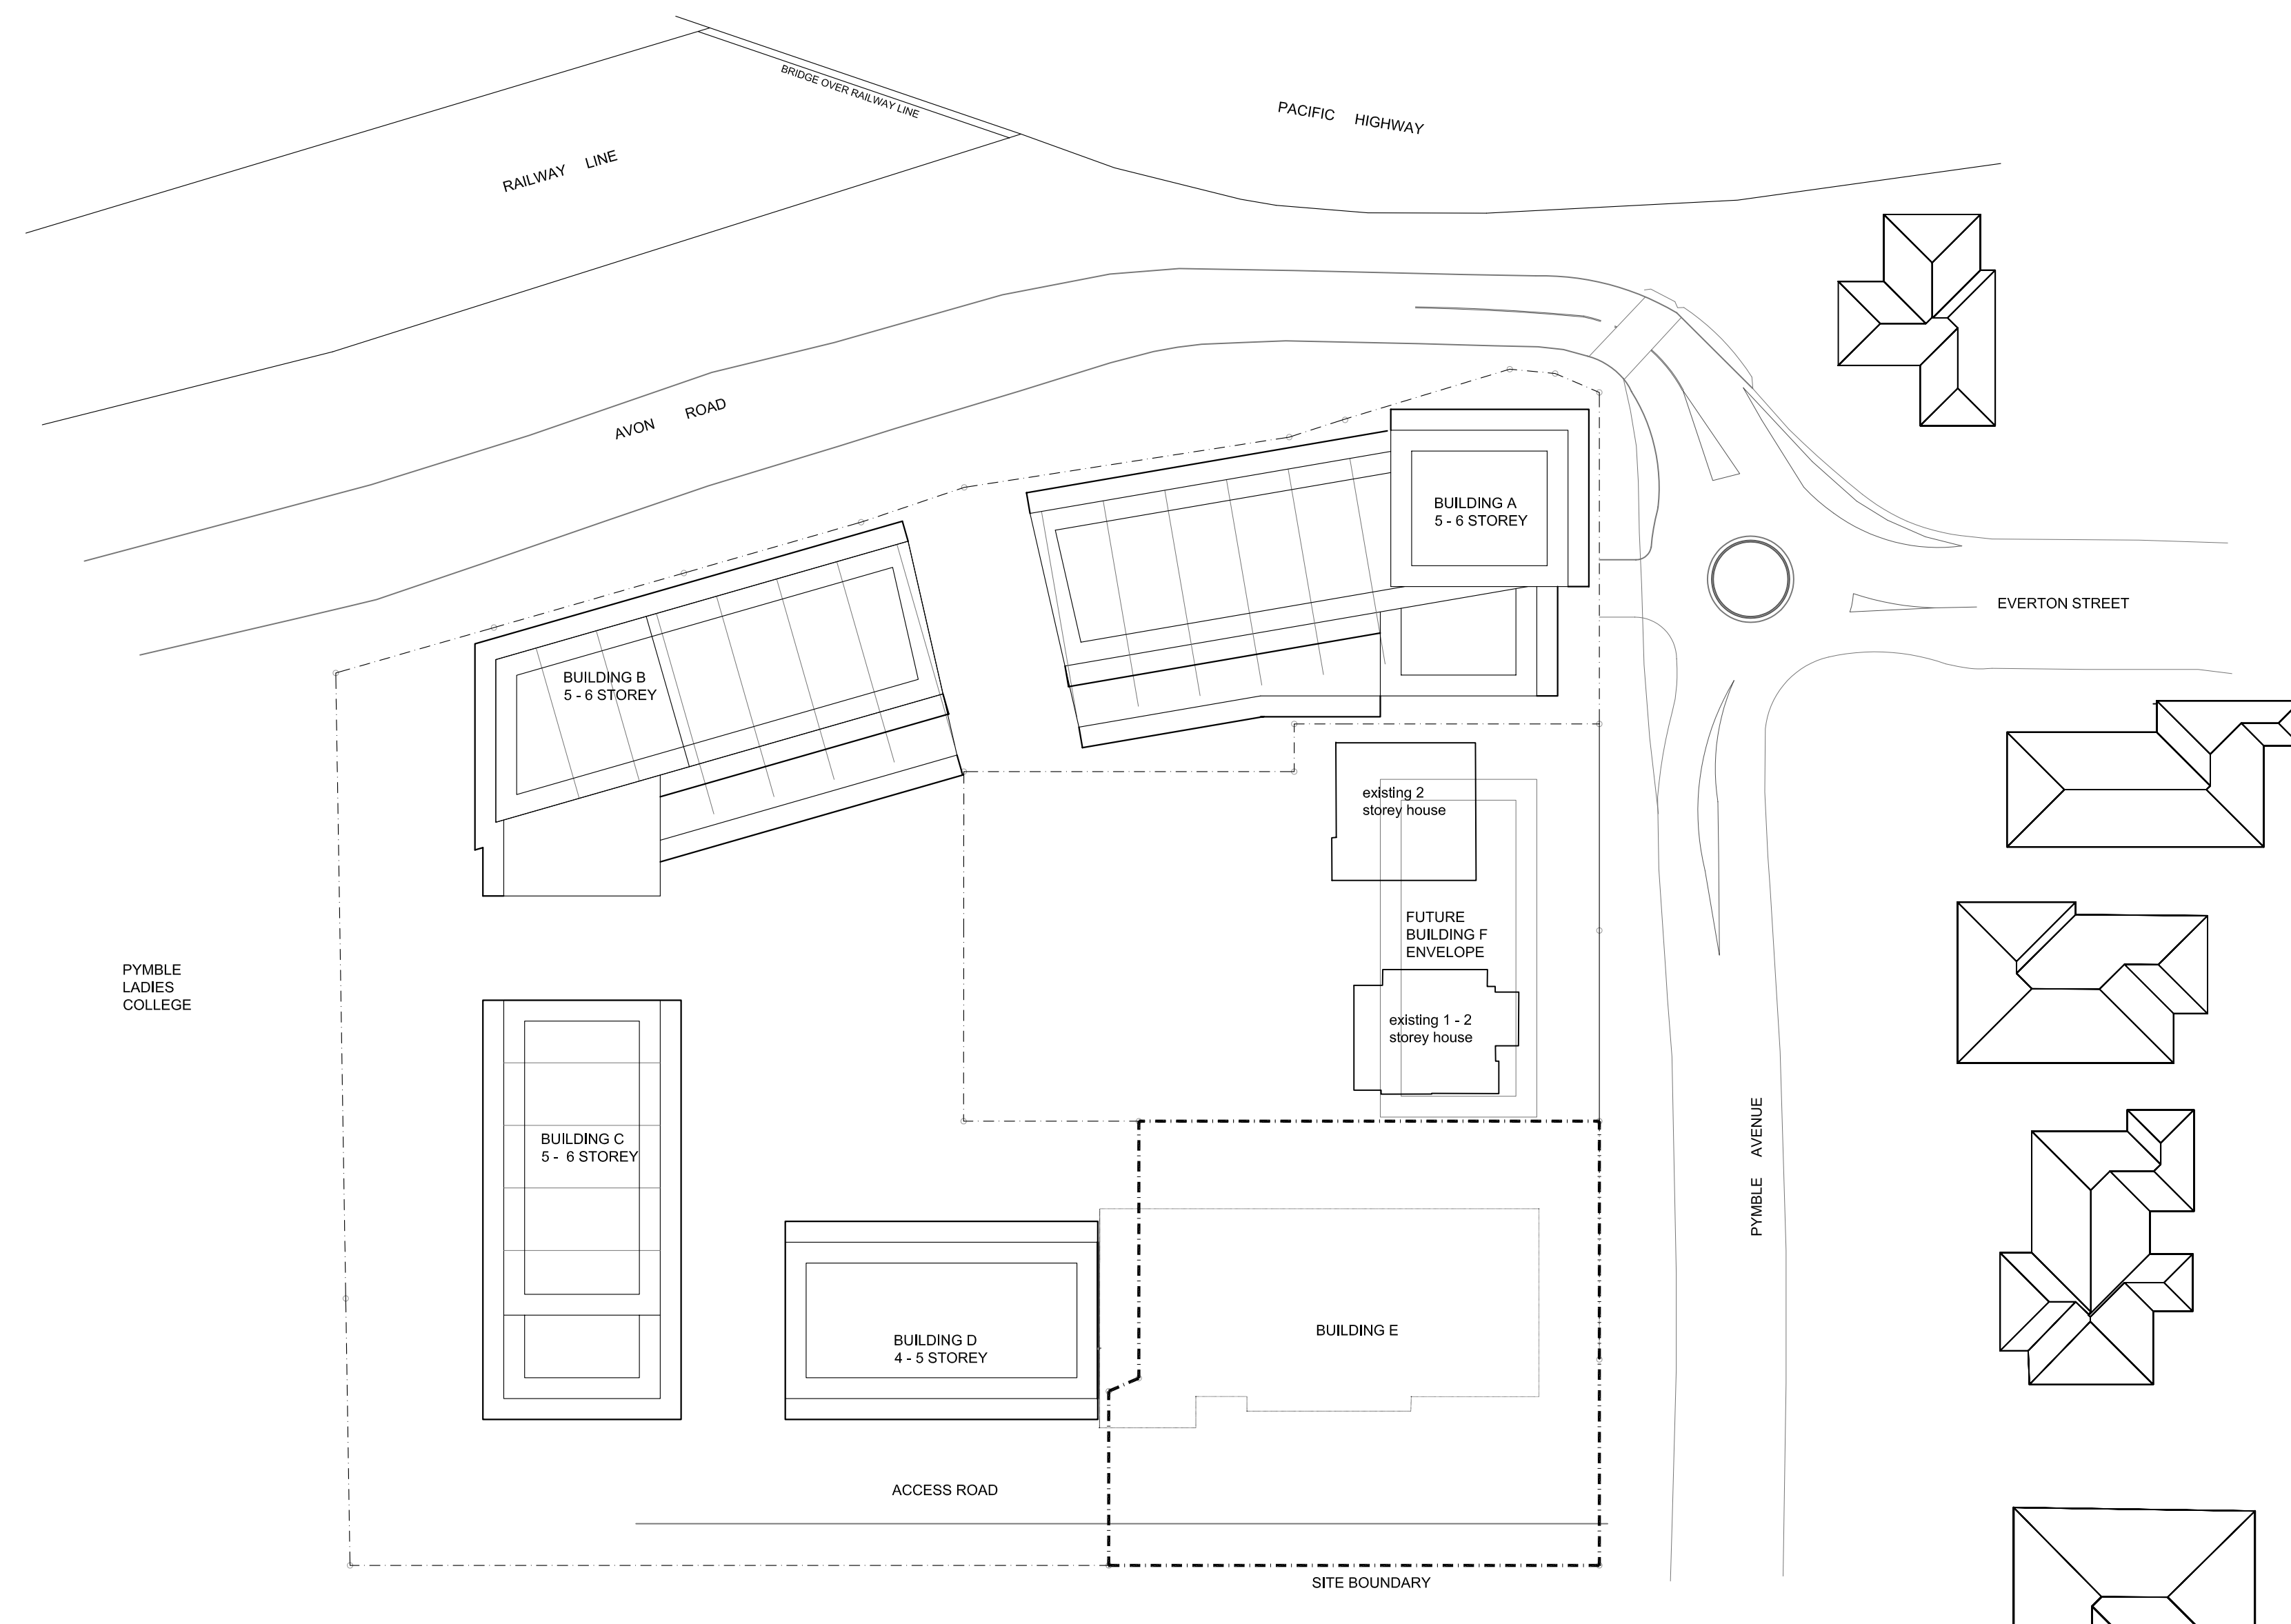

LEGEND

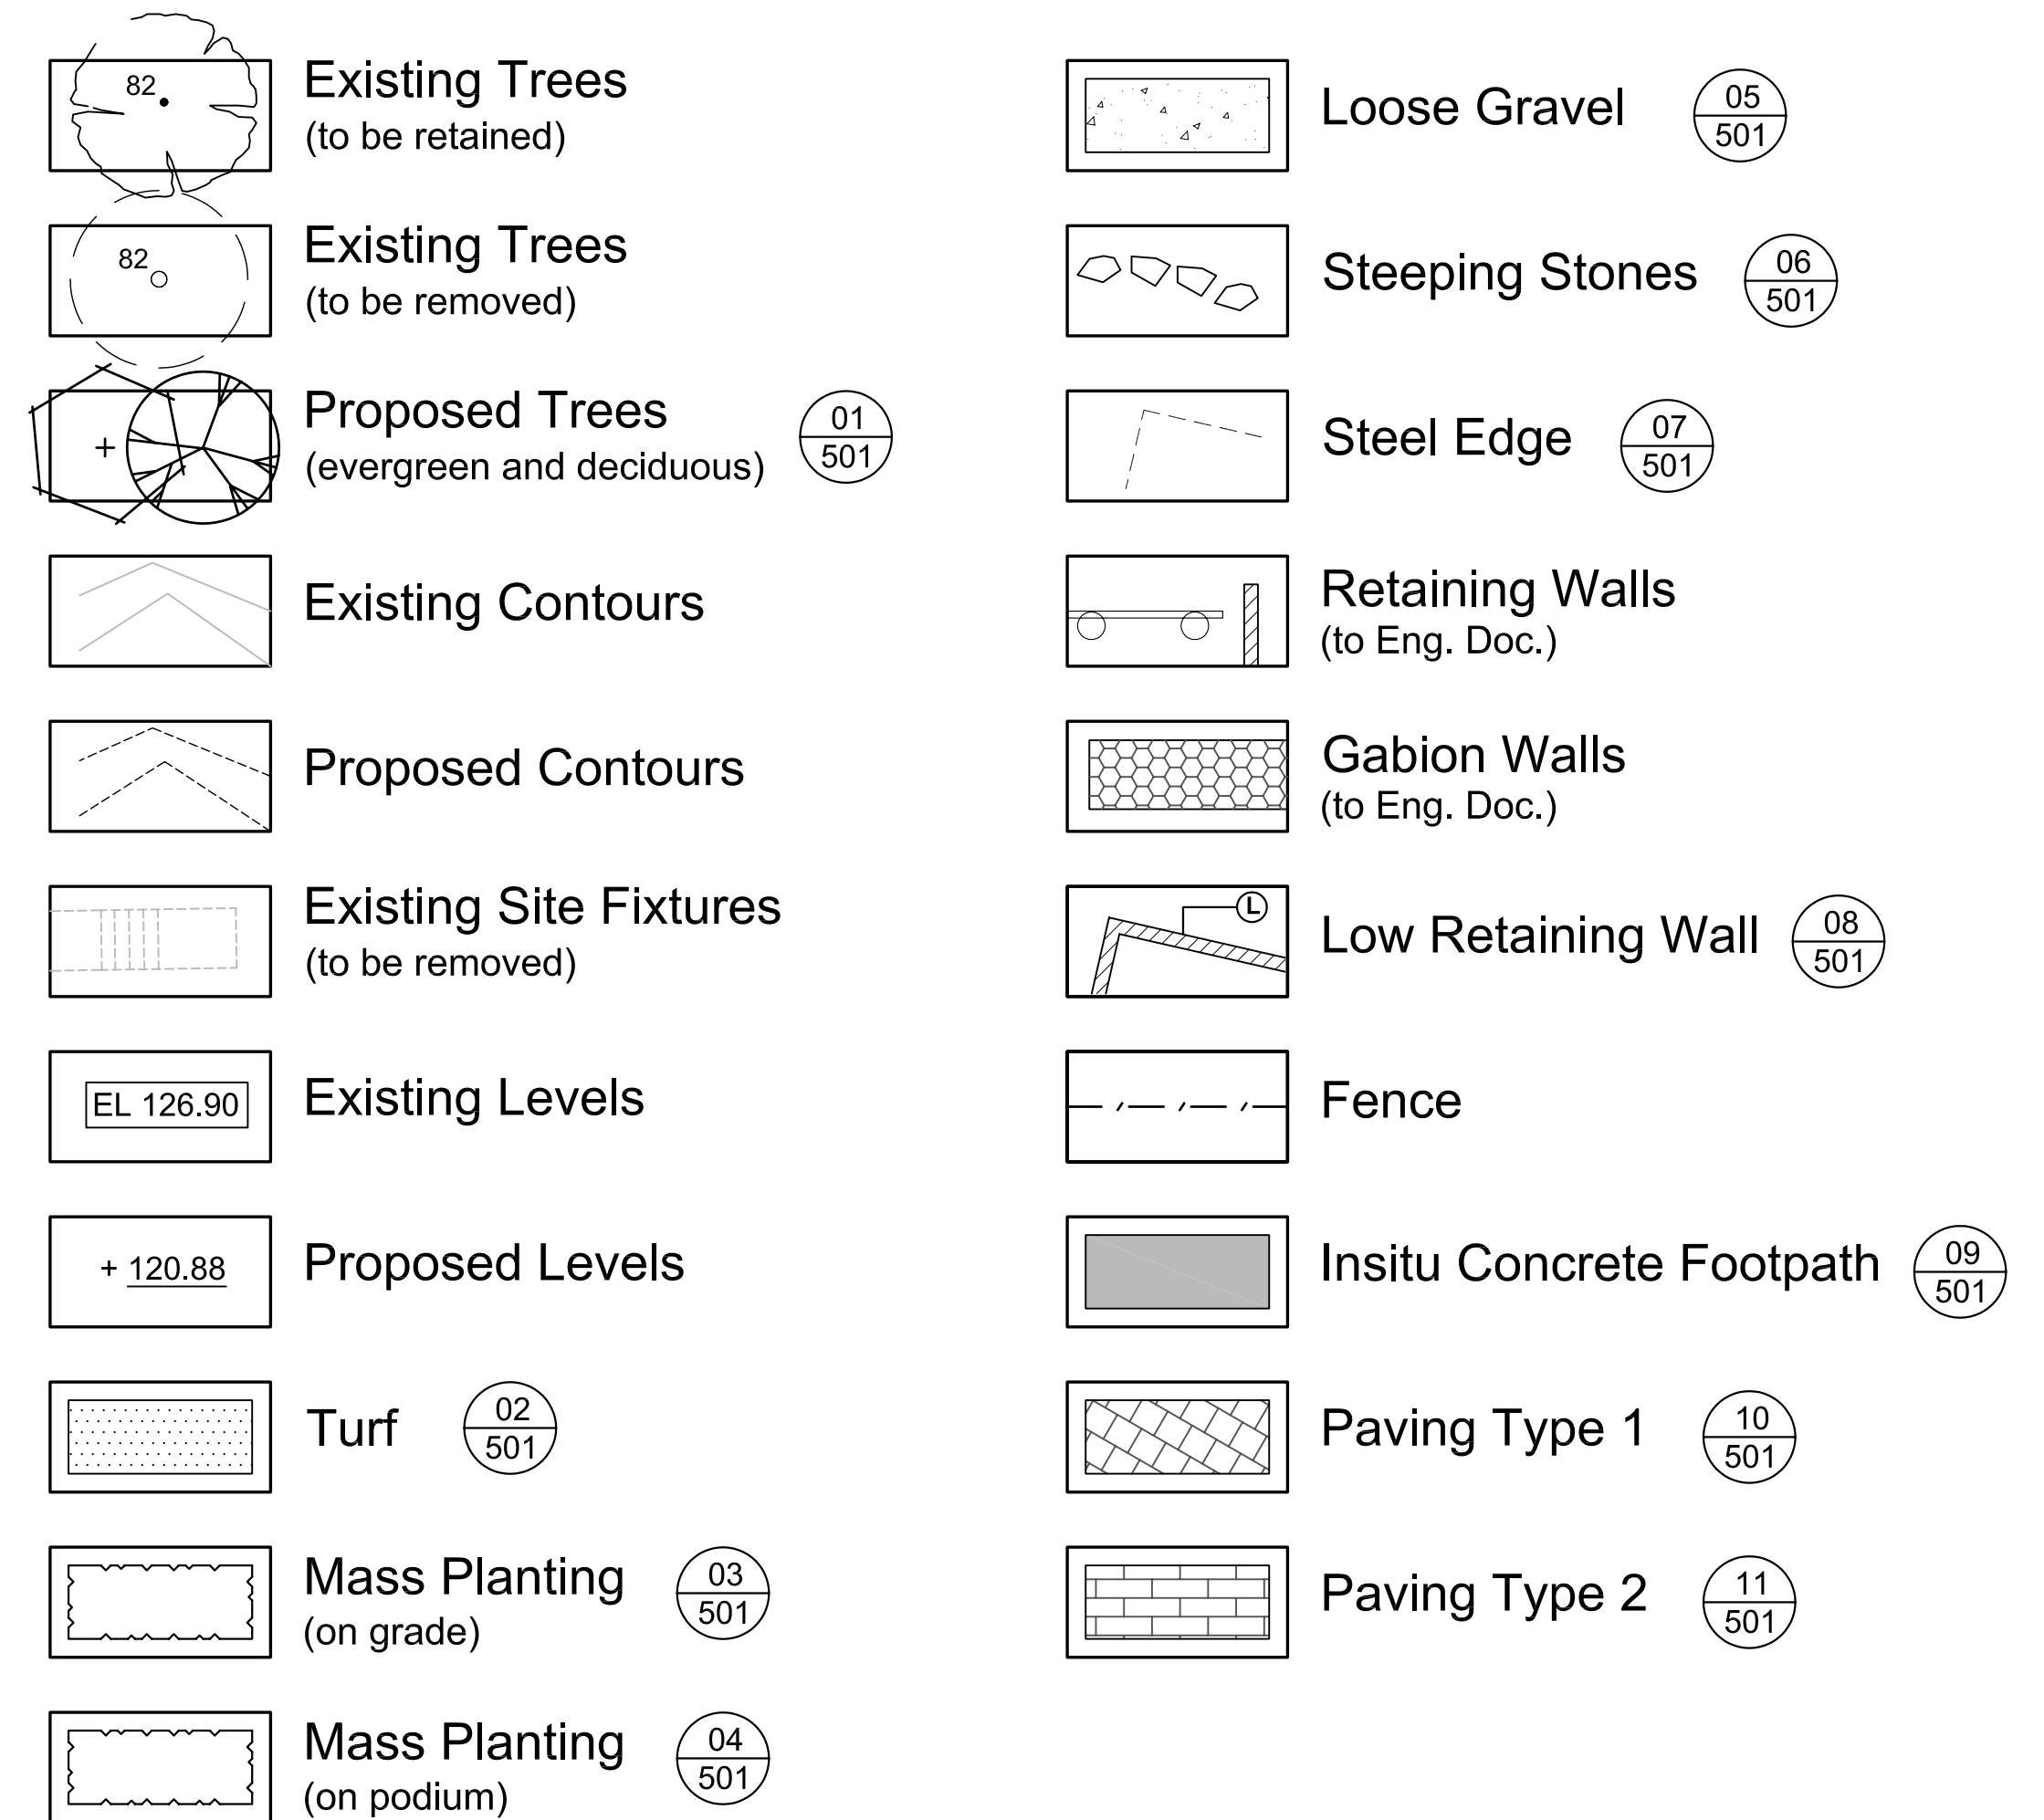

Preliminary Plant Schedule			
Botanic Name	Common Name	Mature Size (h x w) (m)	Installation Size
Trees			
<i>Allocasuarina toulosa</i>	Forest Oak	8x3	45L
<i>Angophora costata</i>	Smooth Barked Apple	20x10	45L
<i>Eleocarpus reticulatus</i>	Blueberry Ash	8x4	45L
<i>Eucalyptus haemastoma</i>	Scribbly Gum	15x4	45L
<i>Tristanopsis laurina</i>	Water Gum	10x5	45L
Mass Planting			
<i>Banksia ericifolia</i>	Heath Leaved Banksia	3x3	150mm
<i>Banksia serrata</i>	Old Man Banksia	4x2	150mm
<i>Ceratopetalum gummiiferum</i>	NSW Christmas Bush	4x3	150mm
<i>Diarella caerulea s lat</i>	Blue Flax Lily	0.5x0.5	150mm
<i>Juncus asplatus</i>	Common Rush	0.6x0.5	150mm
<i>Lomandra longifolia</i>	Sandy-Mat Rush	1.0x1.5	150mm
<i>Lomandra longifolia</i> 'Tanika'	Small Leaf Lomandra	0.6x0.4	150mm
<i>Aloe vera</i>	Aloe	1.0x1.0	150mm
<i>Clematis aristata</i>	Old Man's Beard	n/a	150mm
<i>Pandorea Pandarana</i>	Wonga Wonga Vine	n/a	150mm

-	-	-	-	05/03/2008
-	-	-	-	20/02/2009
-	-	-	-	
-	-	-	-	
B	DA Submission	DM	MP	05/03/2008
A	For Review	MP	MP	20/02/2009
Issue	Revision Description	Drawn	Check	Date