


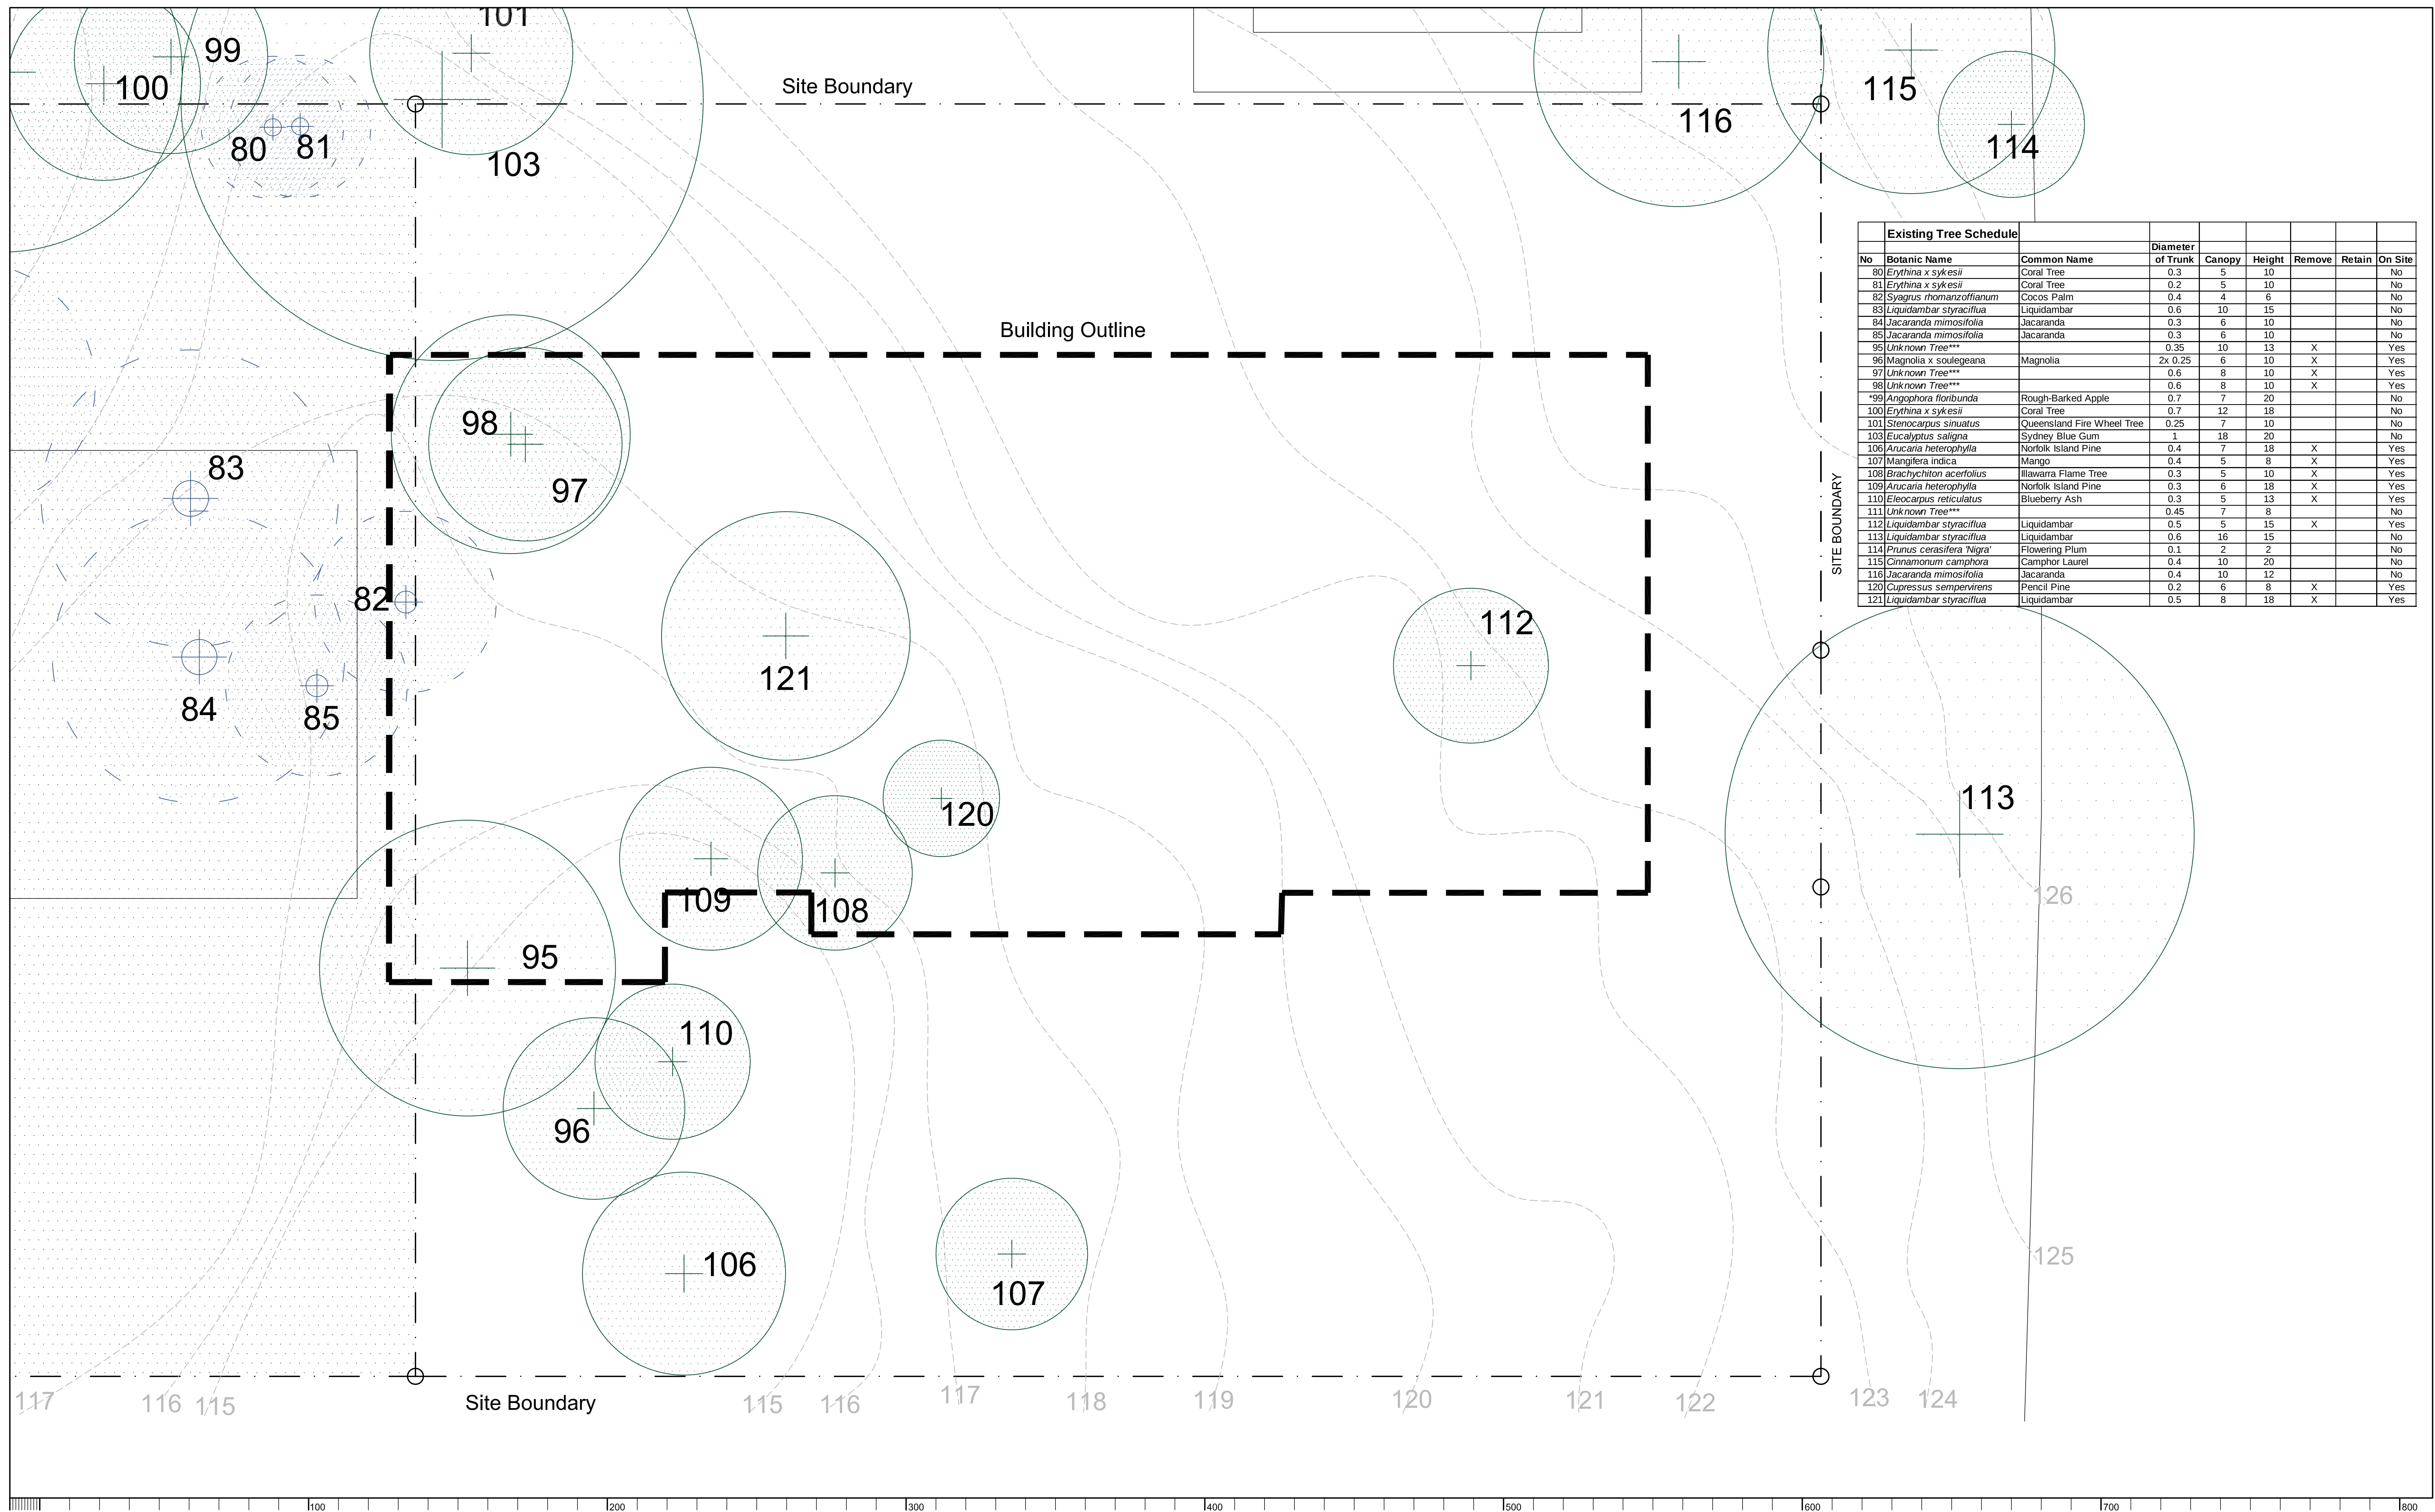

Existing Tree Schedule			Diameter					
No	Botanic Name	Common Name	of Trunk	Canopy	Height	Remove	Retain	On Site
80	<i>Erythrina x sykesii</i>	Coral Tree	0.3	5	10			
81	<i>Erythrina x sykesii</i>	Coral Tree	0.2	5	10			No
82	<i>Syagrus rhomazoffianum</i>	Cocos Palm	0.4	4	6			No
83	<i>Liquidambar styraciflua</i>	Liquidambar	0.6	10	15			No
84	<i>Jacaranda mimosifolia</i>	Jacaranda	0.3	6	10			No
85	<i>Jacaranda mimosifolia</i>	Jacaranda	0.3	6	10			No
95	Unknown Tree***		0.35	10	13	X		Yes
96	<i>Magnolia x souleaeana</i>	Magnolia	0.2 to 0.25	6	10	X		Yes
97	Unknown Tree***		0.6	8	10	X		Yes
98	Unknown Tree***		0.6	8	10	X		Yes
*99	<i>Angophora floribunda</i>	Rough-Barked Apple	0.7	7	20			No
100	<i>Erythrina x sykesii</i>	Coral Tree	0.7	12	18			No
101	<i>Stenocarpus sinuatus</i>	Queensland Fire Wheel Tree	0.25	7	10			No
103	<i>Eucalyptus saligna</i>	Sydney Blue Gum	1	18	20			No
106	<i>Arucaria heterophylla</i>	Norfolk Island Pine	0.4	7	18	X		Yes
107	<i>Mangifera indica</i>	Mango	0.4	5	8	X		Yes
108	<i>Brachychiton acerfolius</i>	Illawarra Flame Tree	0.3	5	10	X		Yes
109	<i>Arucaria heterophylla</i>	Norfolk Island Pine	0.3	6	18	X		Yes
110	<i>Elaeocarpus reticulatus</i>	Blueberry Ash	0.5	5	13	X		Yes
111	Unknown Tree***		0.45	7	8			No
112	<i>Liquidambar styraciflua</i>	Liquidambar	0.5	5	15	X		Yes
113	<i>Liquidambar styraciflua</i>	Liquidambar	0.6	16	15			No
114	<i>Prunus cerasifera 'Nigra'</i>	Flowering Plum	0.1	2	2			No
115	<i>Cinnamomum camphora</i>	Camphor Laurel	0.4	10	20			No
116	<i>Jacaranda mimosifolia</i>	Jacaranda	0.4	10	12			No
120	<i>Cupressus sempervirens</i>	Pencil Pine	0.2	6	8	X		Yes
121	<i>Liquidambar styraciflua</i>	Liquidambar	0.5	8	18	X		Yes

[illegible]