


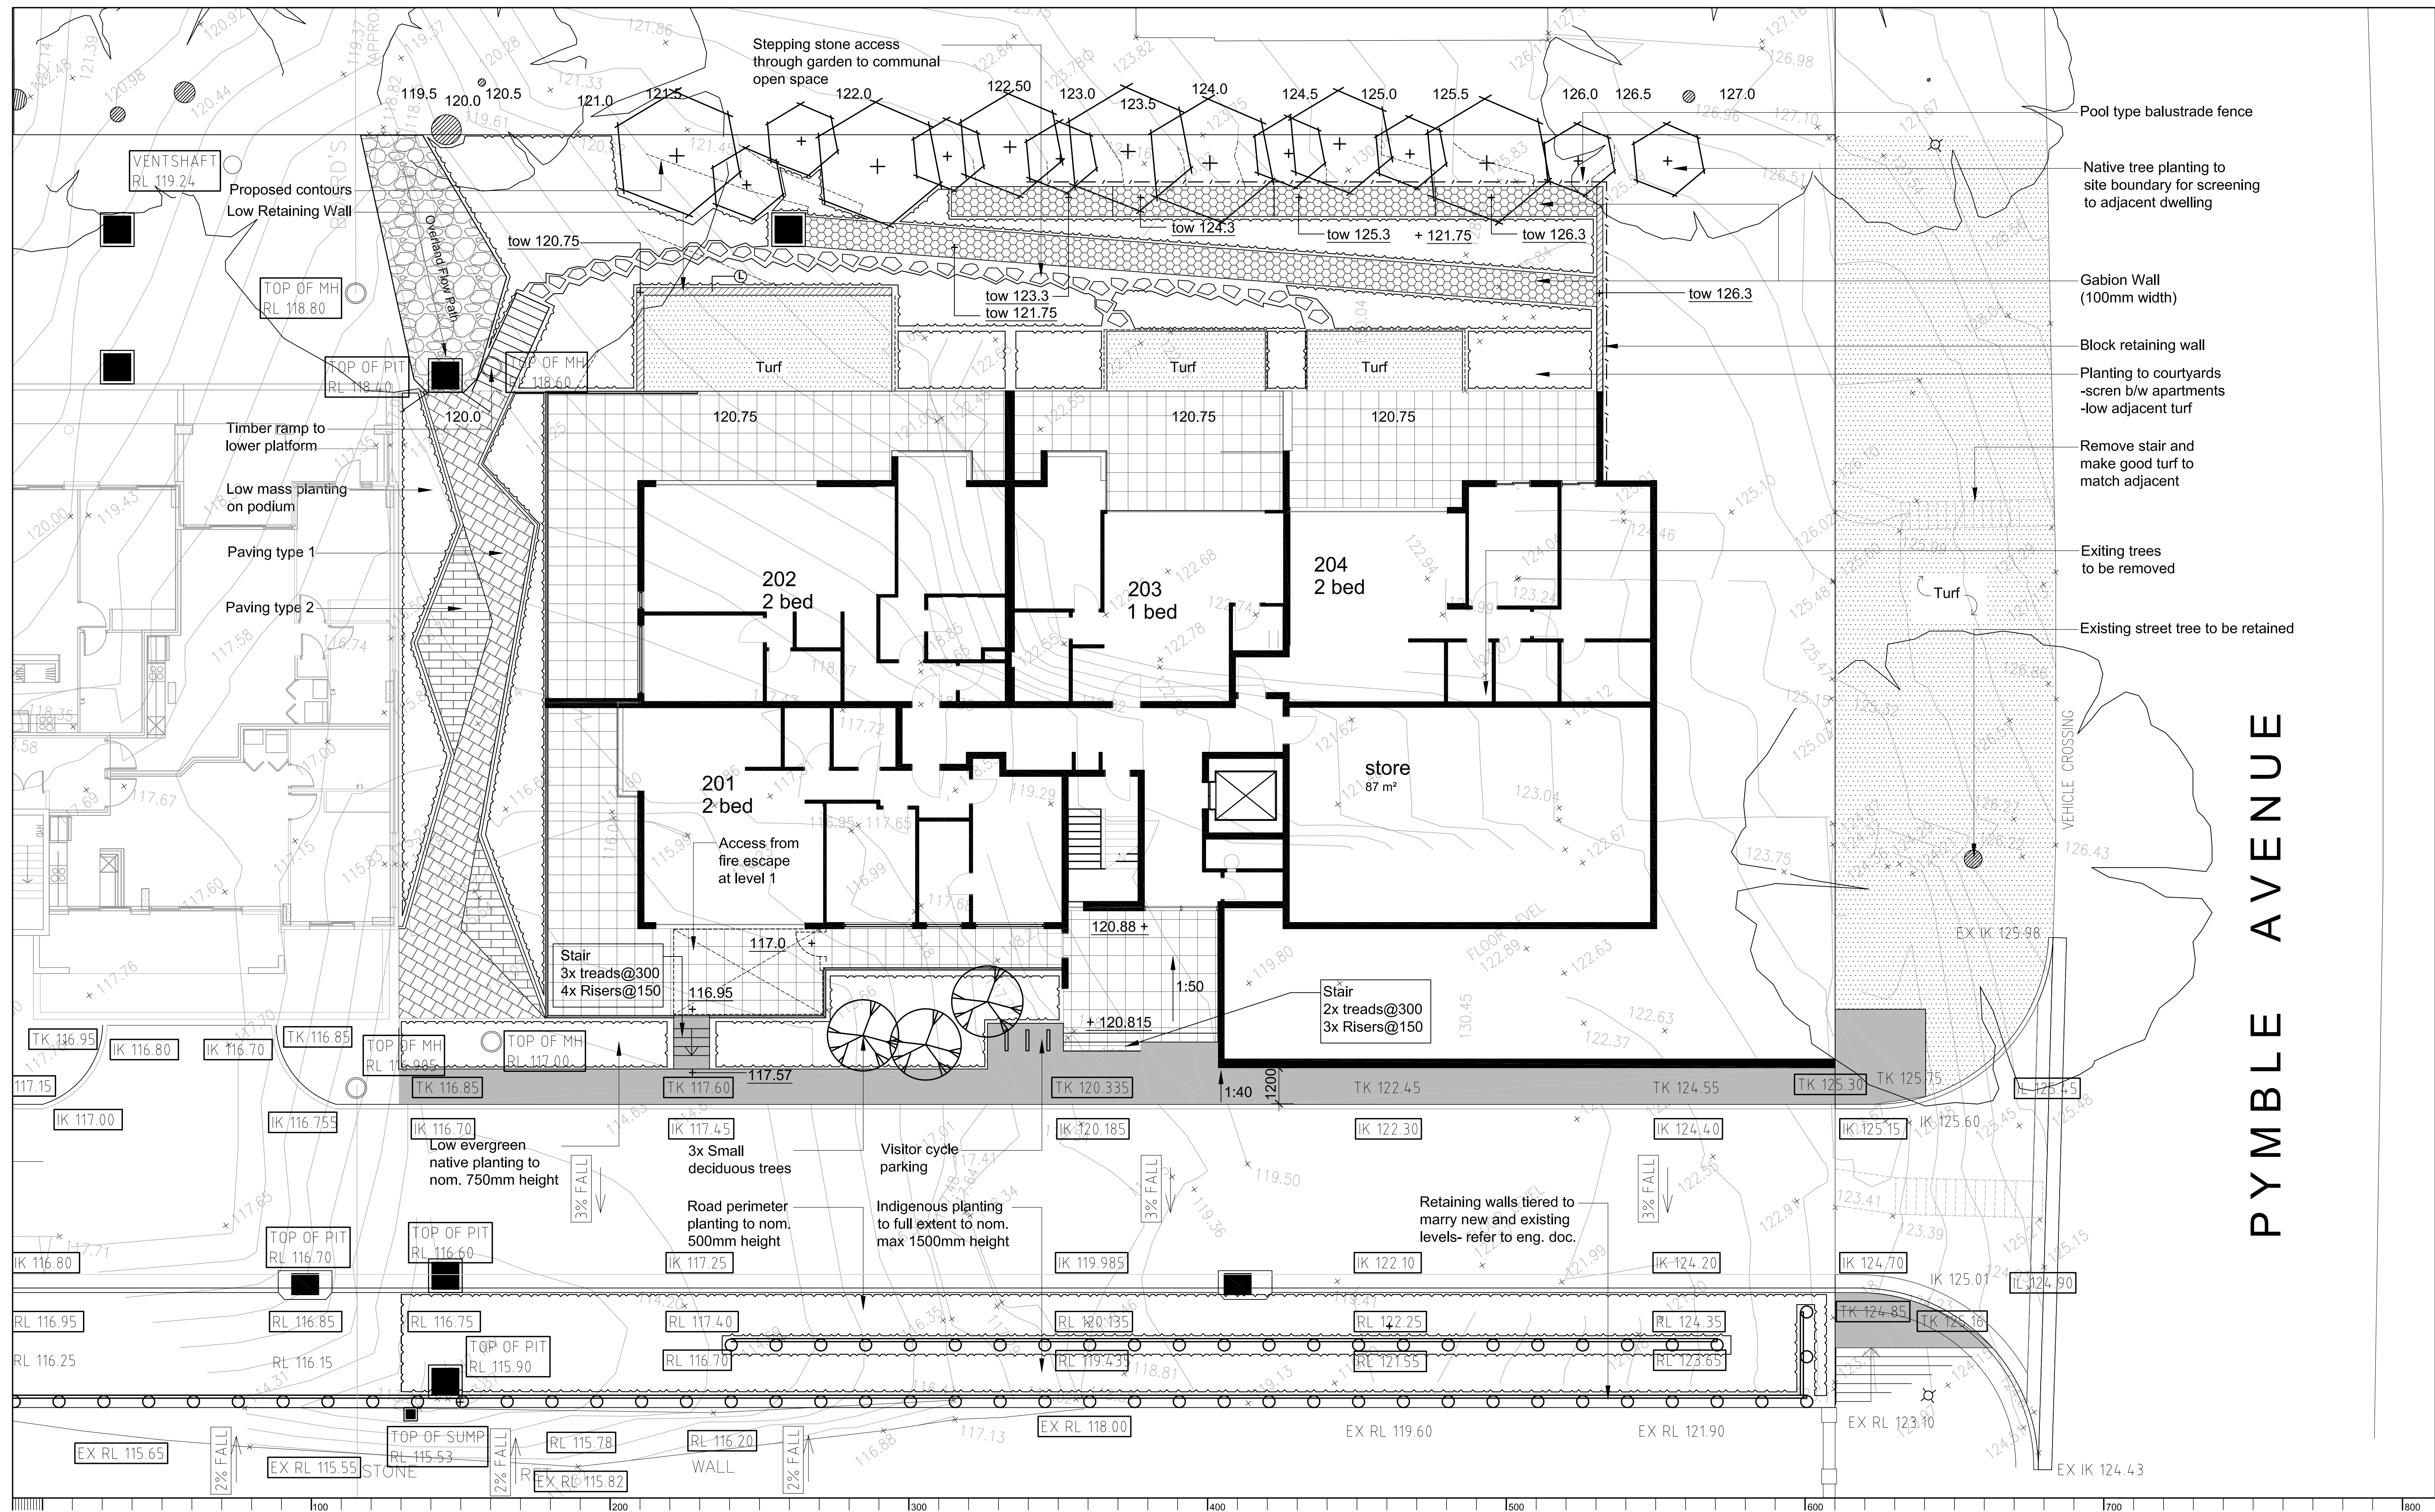

PYMBLE AVENUE

- Pool type balustrade fence

- Native tree planting to site boundary for screening to adjacent dwelling

— Gabion Wall
(100mm width)

- Block retaining wall

- Planting to courtyards
- screen b/w apartments
- low adjacent turf

- Remove stair and make good turf to match adjacent


- Exiting trees to be removed

- Existing street tree to be retained

© 2009 Site Image Pty Ltd A.B.N. 19 076 561 067 All rights reserved. This drawing is copyright and shall not be reproduced or copied in any form or by any means (graphic, electronic or mechanical including photocopy) without the written permission of Site Image Pty Ltd. Any license, expressed or implied, to use this document for any purpose what so ever is restricted to the terms of the written agreement between Site Image Pty Ltd and the instructing party.

The contractor shall check and verify all work on site (including work by others) before commencing the landscape installation. Any discrepancies are to be reported to the Project Manager or Landscape Architect prior to commencing work. Do not scale this drawing. Any required dimensions not shown shall be referred to the Landscape Architect for confirmation.

A					06.03.2009

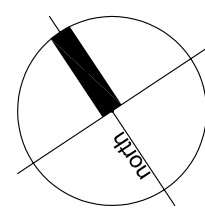

S I T E I M A G E



Landscape Architects

15 Gisborne Street
East Melbourne VIC 3002 Australia
Tel: (61 3) 9662 1947
Fax: (61 3) 9662 2447
www.siteimage.com.au

Site Image Pty Ltd
ABN 19 076 561 067

DA Submission

Client:
Meriton Apartments

Project:
Avon Road
Pymble

Drawing Name:

Landscape Plan

Level Two

Scale: 1:100 @ A1

Date: 19.02.2009

Drawn:	DM
Job Number:	

Approved:		MP
Drawing Number:		Issue: