


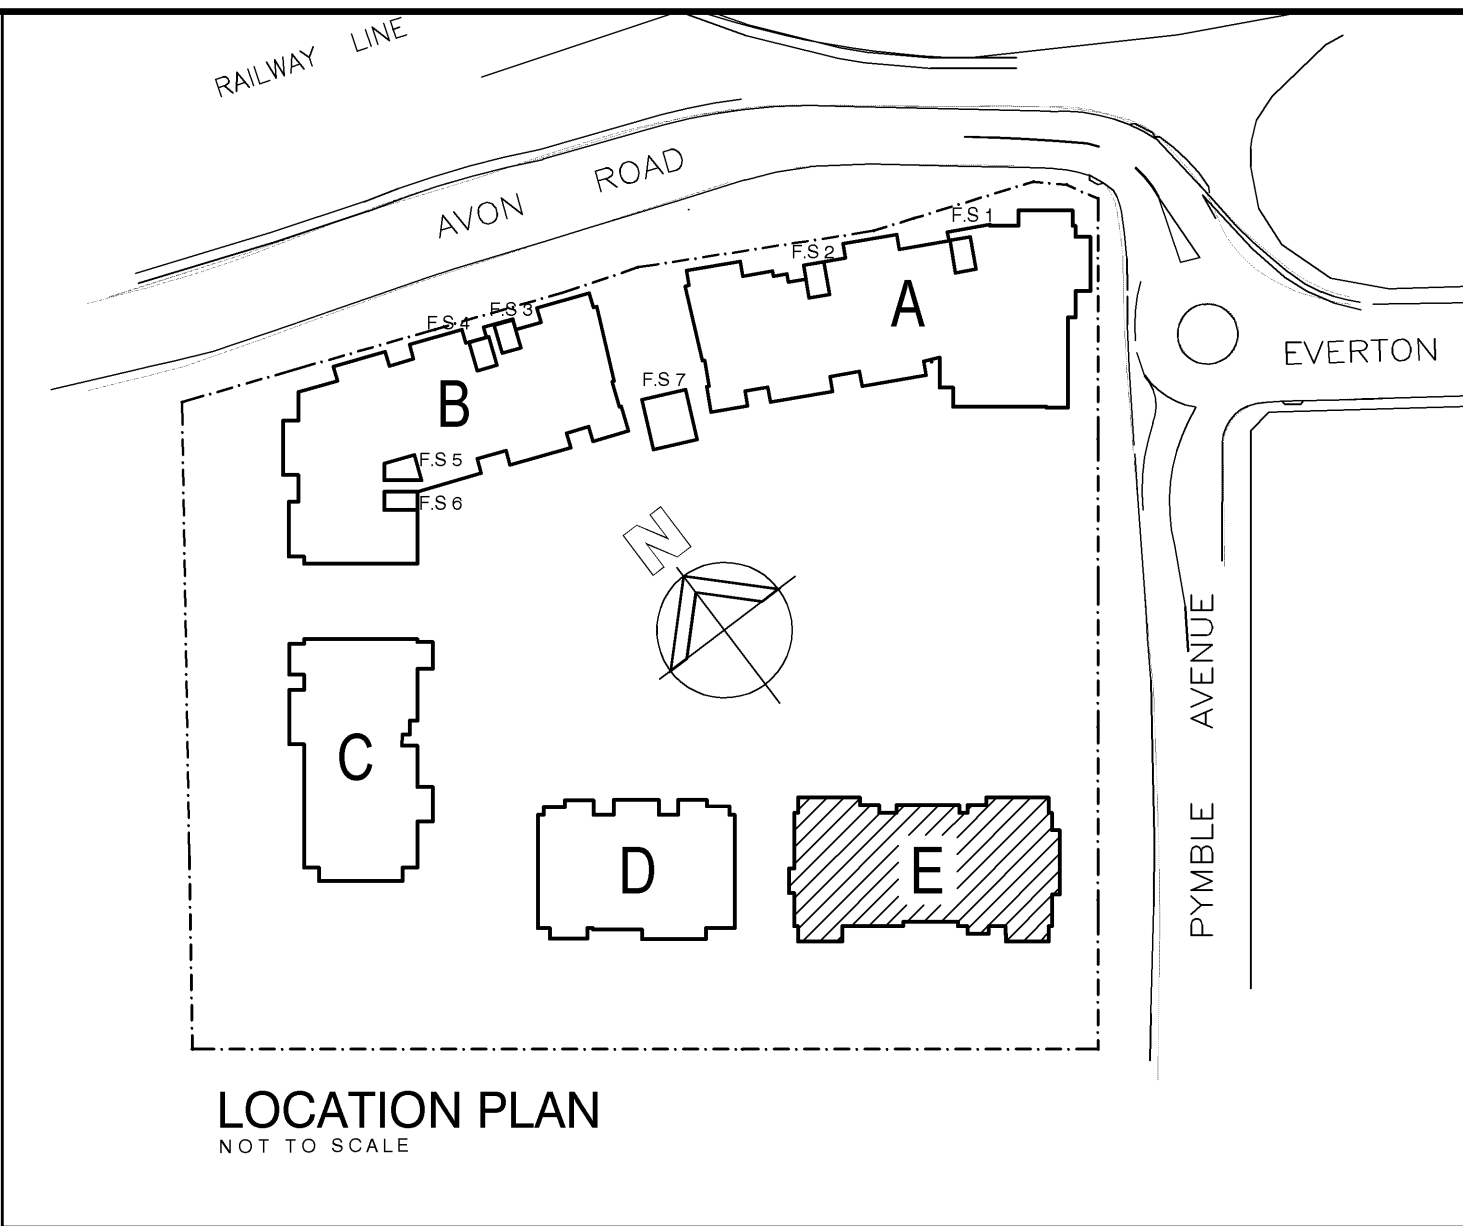

C 05.06.09 NORTH WEST BALCONY HANDRAIL SETBACK SCREENS ADDED		MV					DO NOT SCALE		NORTH		GENERAL NOTES:				PROJECT:		DRAWING TITLE:			
B 19.05.09 SERVICE CORES ADDED		JN					USE FIGURED DIMENSIONS AT ALL TIMES. IF IN DOUBT CHECK WITH MERITON APARTMENTS PTY. LTD. CONTRACTOR/S TO CHECK AND VERIFY ALL LEVELS, DATUMS AND DIMENSIONS ON SITE AND SHALL REPORT ANY DISCREPANCIES OR OMISSIONS TO MERITON APARTMENTS PTY. LTD. PRIOR TO COMMENCEMENT OF WORK AND DURING THE CONSTRUCTION PHASE.				THIS DRAWING IS THE EXCLUSIVE PROPERTY OF MERITON APARTMENTS PTY. LTD. AND THE REPRODUCTION OF ANY PART WITHOUT THE PRIOR WRITTEN CONSENT OF MERITON APARTMENTS PTY. LTD. IS A VIOLATION OF APPLICABLE LAWS. IN NO EVENT SHALL MERITON APARTMENTS PTY. LTD. BE HELD LIABLE FOR SPECIAL, COLLATERAL, INCIDENTAL OR CONSEQUENTIAL LIABILITY IN CONNECTION WITH THE USE OF THIS DIGITAL DATA ONCE RELEASED FROM THE MERITON APARTMENTS PTY. LTD. OFFICES.		Level 11, 528 Kent Street, Sydney NSW 2000 Tel: (02) 9287 2888 Fax: (02) 9287 2777 Email: info@design.meriton.com.au Internet: http://www.meriton.com.au		PROPOSED RESIDENTIAL DEVELOPMENT		E LEVEL 06 - ARCH 100			
A 16.04.09 ISSUED FOR TENDER		MV					20 10 0 10 20 30 40 50 70mm				THIS DRAWING IS TO BE READ AND UNDERSTOOD IN CONNECTION WITH THE STRUCTURAL, MECHANICAL, ELECTRICAL AND / OR ANY OTHER CONSULTANTS DOCUMENTATION AS MAY BE APPLICABLE TO THE PROJECT PRIOR TO THE START OF ANY WORKS AND FOR ITS DURATION.				DATE: 6/24/2009		SCALE: AS SHOWN		REV. C	
ISSUE DATE		REVISION	BY	ISSUE DATE	REVISION	BY									CAD FILE: S:\AVON-ROAD\ARCH\B06 EYA-406-106 - E LEVEL 06.DWG					