


LOCATION PLAN

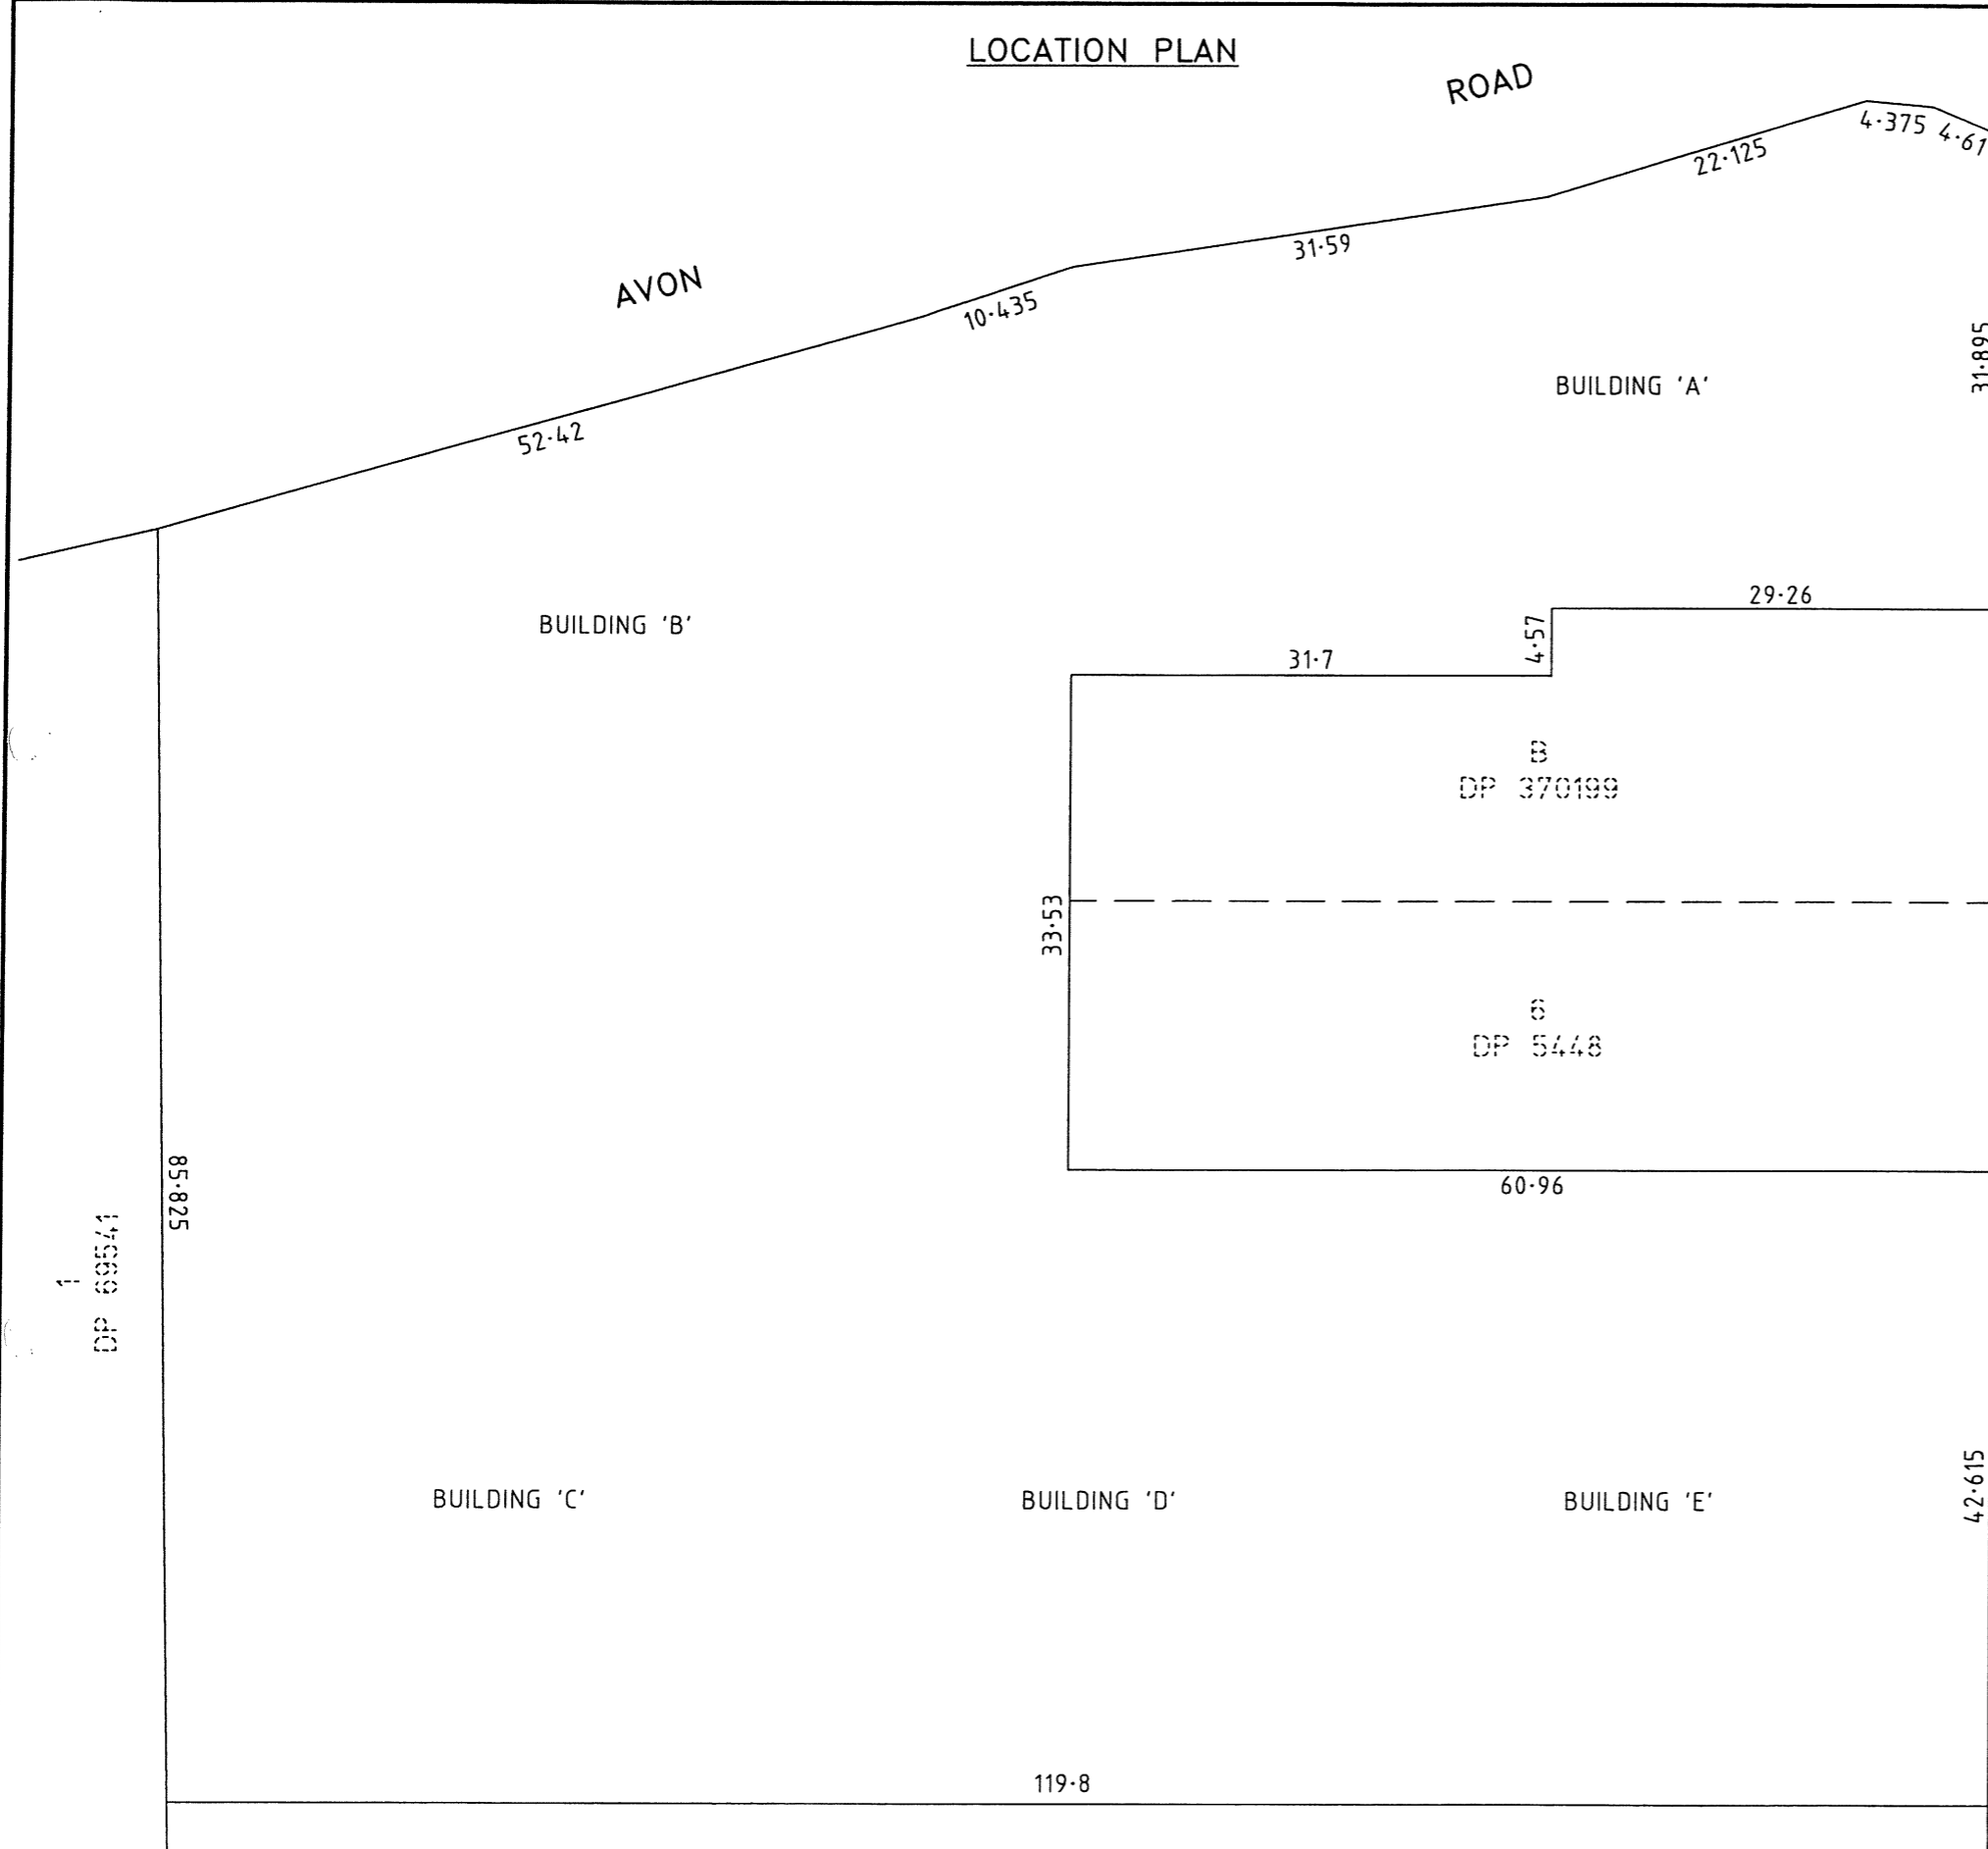

GENERAL NOTES:

1. THIS PLAN IS PREPARED FROM ARCHITECTURAL DRAWINGS. MINOR CHANGES MAY OCCUR DURING CONSTRUCTION.
2. DIMENSIONS AND AREAS (IF SHOWN) ARE APPROXIMATE AND SUBJECT TO FINAL SURVEY.
3. THIS PLAN IS A DRAFT ONLY AND IS NOT CHECKED OR REGISTERED BY LAND & PROPERTY INFORMATION. ALTERATIONS MAY BE REQUIRED PRIOR TO ITS ACCEPTANCE AND REGISTRATION.
4. THIS DEVELOPMENT MAY BE BUILT IN ONE OR MORE STAGES.
5. THIS DEVELOPMENT COULD BE SUBDIVIDED INTO SEPARATE STRATUM LOTS (PART STRATA). LOTS AND COMMON PROPERTY SHOWN IN THIS DRAFT PLAN MAY BE SITUATED IN DIFFERENT STRATUM LOTS/STRATA SCHEMES.
6. LOTS AND COMMON PROPERTY SHOWN IN THIS DRAFT PLAN MAY BE CREATED IN ONE OR MORE STAGES OF A STAGED STRATA SCHEME.

DP 69571

85.825

BUILDING 'C'

BUILDING 'B'

AVON

BUILDING 'A'

DP 370199

DP 5448

BUILDING 'D'

BUILDING 'E'

DP 5448

Surveyor: Wayne Diver-Tuck
Surveyor's Ref: 124535-PYMBLE
Subdivision No:

Registered


SP

Lengths are in metres. Reduction Ratio 1: 500

10	20	30	40	50	Table of mm	90	100	110	120	130	140
----	----	----	----	----	-------------	----	-----	-----	-----	-----	-----

LEVEL 1
CARPARKING

SEE SHEET 1 FOR
GENERAL NOTES

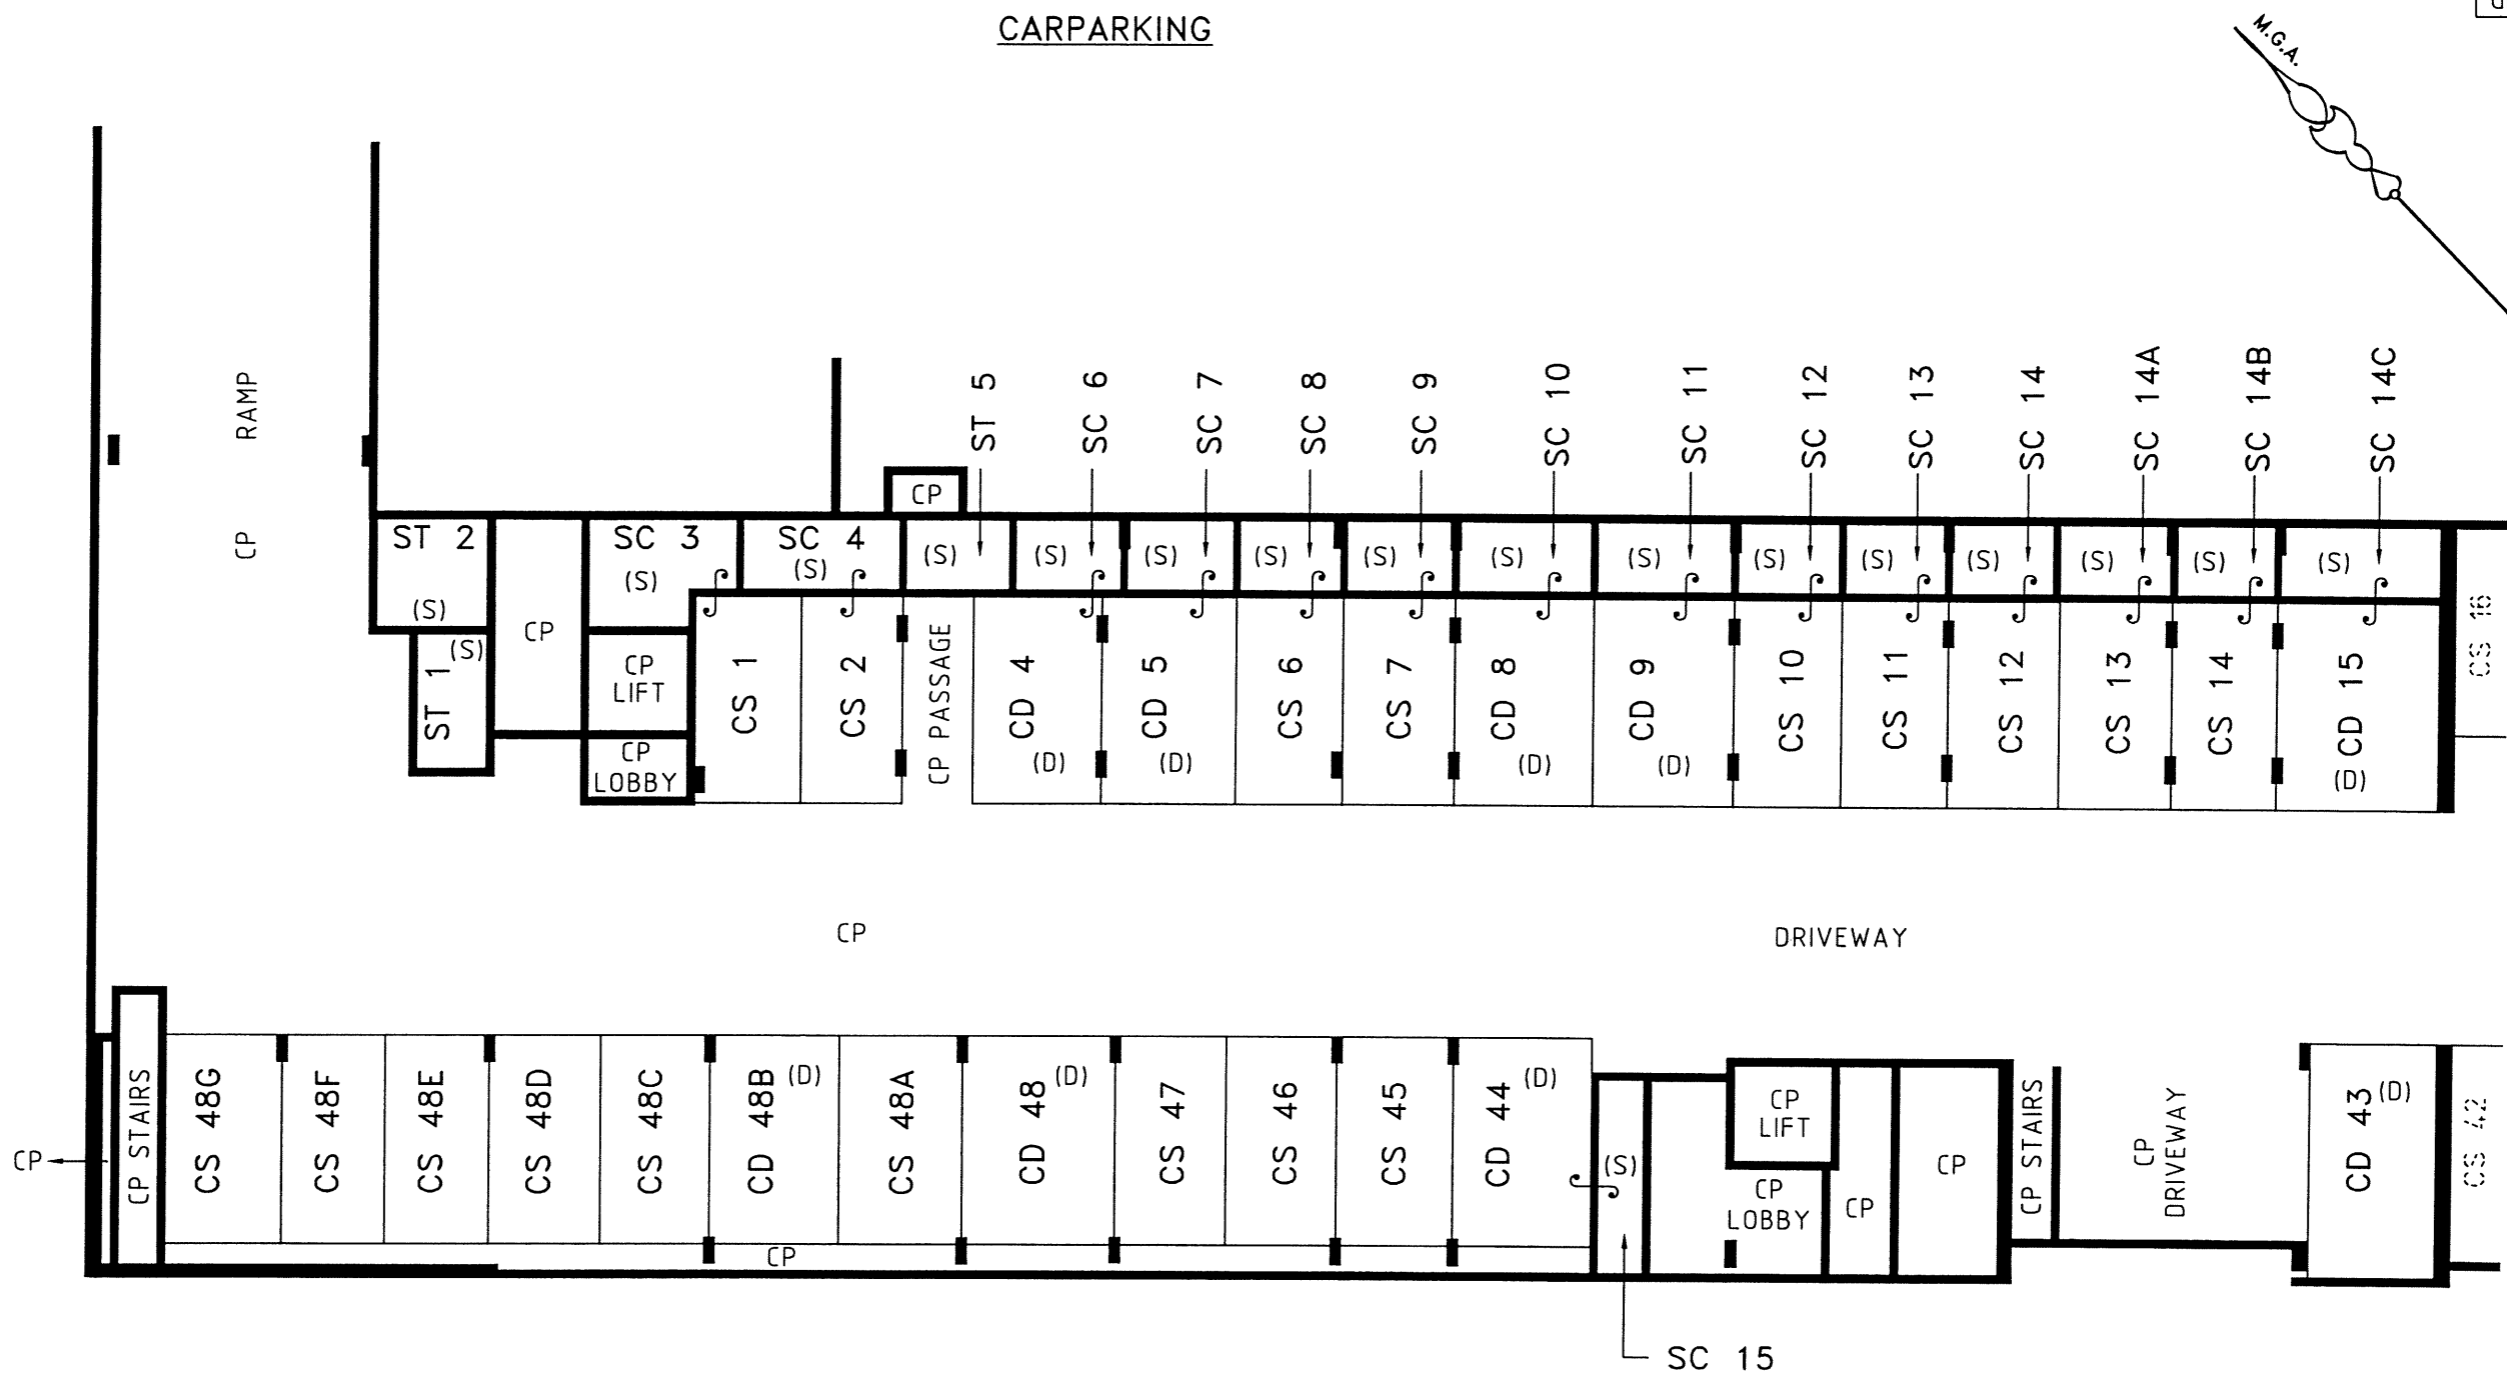

(S) DENOTES STORE
 (D) DENOTES DISABLED PARKING
 CP DENOTES COMMON PROPERTY

Surveyor: Wayne Diver-Tuck
 Surveyor's Ref: 124535-PYMBLE
 Subdivision No:

Registered


SP

Lengths are in metres. Reduction Ratio 1: 200


10	20	30	40	50	Table of mm	90	100	110	120	130	140
----	----	----	----	----	-------------	----	-----	-----	-----	-----	-----

LEVEL 1
CARPARKING

SEE SHEET 1 FOR
GENERAL NOTES

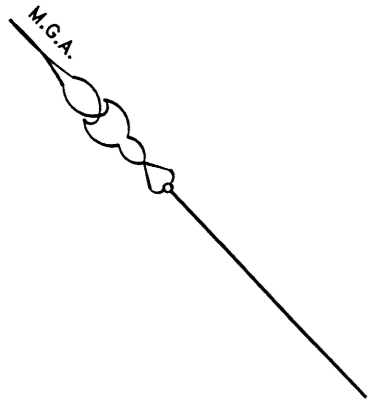

SHEET 2 ADJOINS

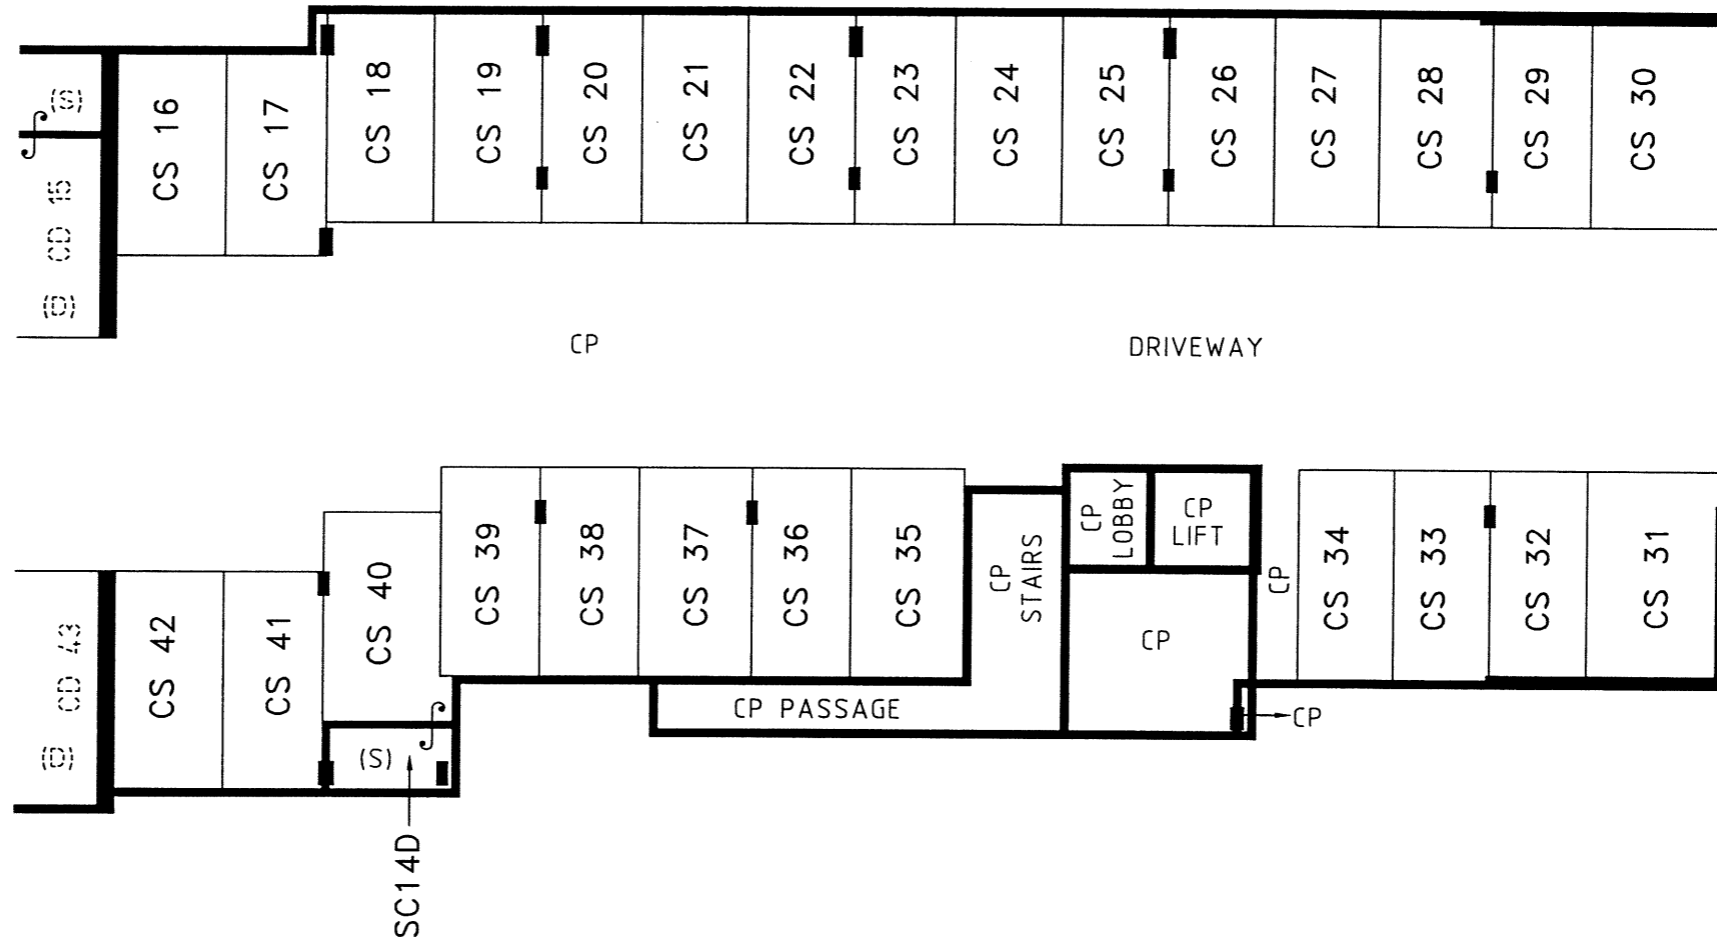

(S) DENOTES STORE
 (D) DENOTES DISABLED PARKING
 CP DENOTES COMMON PROPERTY

Surveyor: Wayne Diver-Tuck
 Surveyor's Ref: 124535-PYMBLE
 Subdivision No:
 Lengths are in metres. Reduction Ratio 1:200

Registered

SP

10	20	30	40	50	Table of mm	90	100	110	120	130	140
----	----	----	----	----	-------------	----	-----	-----	-----	-----	-----

SEE SHEET 1 FOR GENERAL NOTES



(S) DENOTES STORE
CP DENOTES COMMON PROPERTY

SHEET 28 ADJOINS

Surveyor: Wayne Diver-Tuck
Surveyor's Ref: 124535-PYMBLE
Subdivision No:

Registered


SP

Lengths are in metres. Reduction Ratio 1:200

10	20	30	40	50	Table of mm	90	100	110	120	130	140
----	----	----	----	----	-------------	----	-----	-----	-----	-----	-----

LEVEL 4
CARPARKING

SEE SHEET 1 FOR
GENERAL NOTES

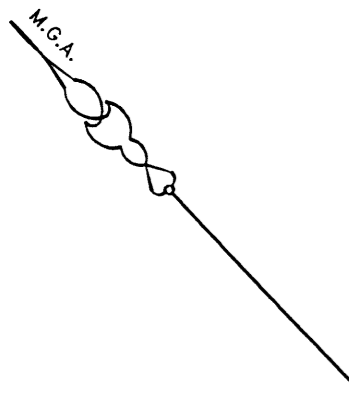

SHEET 6 ADJOINS

SHEET 29 ADJOINS

(S) DENOTES STORE
(D) DENOTES DISABLED PARKING
(SCS) DENOTES SMALL CAR SPACE
CP DENOTES COMMON PROPERTY

Surveyor: Wayne Diver-Tuck
Surveyor's Ref: 124535-PYMBLE
Subdivision No:

Registered



SP

Lengths are in metres. Reduction Ratio 1:200

10	20	30	40	50	Table of mm	90	100	110	120	130	140
----	----	----	----	----	-------------	----	-----	-----	-----	-----	-----

LEVEL 4
CARPARKING

SEE SHEET 1 FOR
GENERAL NOTES

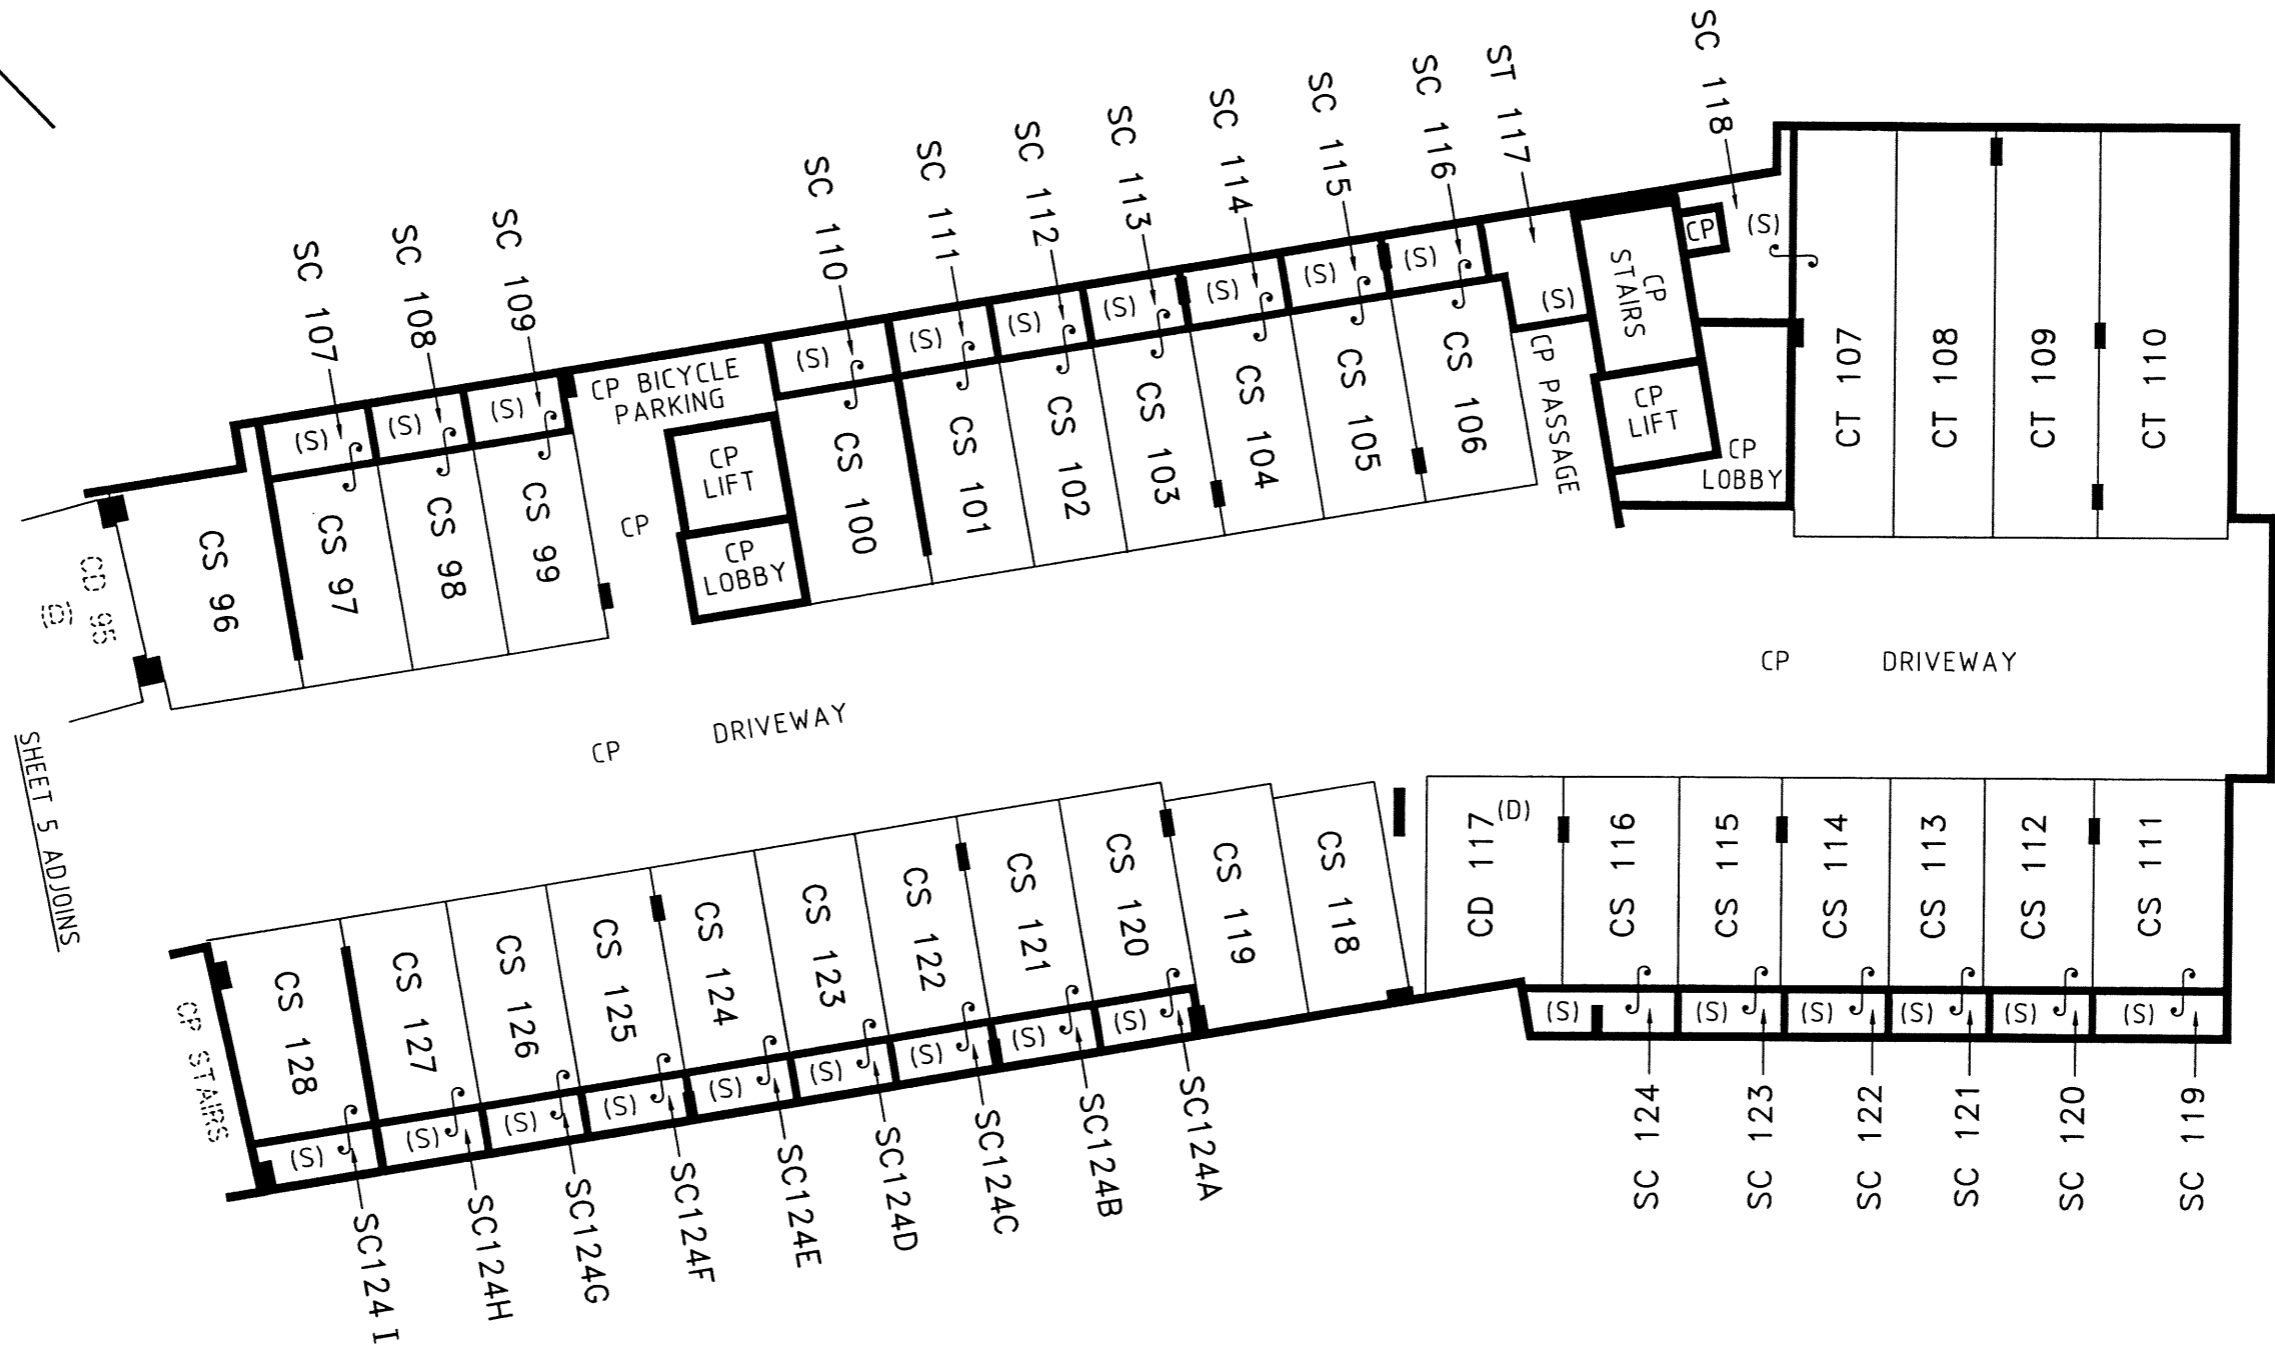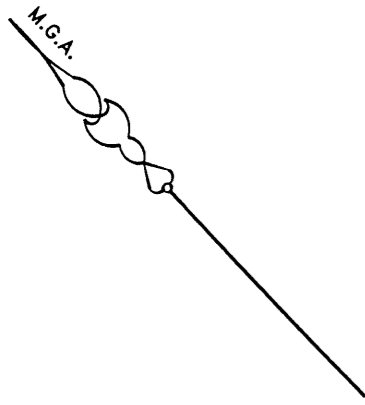

SHEET 5 ADJOINS

(S) DENOTES STORE
 (D) DENOTES DISABLED PARKING
 CP DENOTES COMMON PROPERTY

Surveyor: Wayne Diver-Tuck
 Surveyor's Ref: 124535-PYMBLE
 Subdivision No:
 Lengths are in metres. Reduction Ratio 1:200


Registered

SP

10	20	30	40	50	Table of mm	90	100	110	120	130	140
----	----	----	----	----	-------------	----	-----	-----	-----	-----	-----

SEE SHEET 1 FOR GENERAL NOTES

**LEVEL 5
CARPARKING**

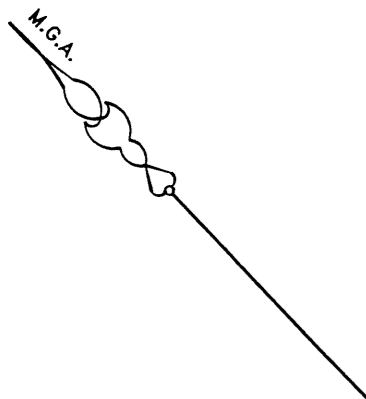

SHEET 8 ADJOINS


(S) DENOTES STORE
 (SCS) DENOTES SMALL CAR SPACE
 (D) DENOTES DISABLED PARKING
 CP DENOTES COMMON PROPERTY

Surveyor: Wayne Diver-Tuck Surveyor's Ref: 124535-PYMBLE Subdivision No: Lengths are in metres. Reduction Ratio 1:200	Registered	SP
--	------------	----

10	20	30	40	50	Table of mm	90	100	110	120	130	140
----	----	----	----	----	-------------	----	-----	-----	-----	-----	-----

SEE SHEET 1 FOR GENERAL NOTES

LEVEL 5
CARPARKING

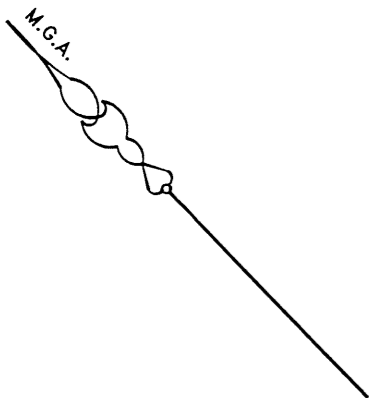

(S) DENOTES STORE
 (D) DENOTES DISABLED PARKING
 CP DENOTES COMMON PROPERTY

Surveyor: Wayne Diver-Tuck
 Surveyor's Ref: 124535-PYMBLE
 Subdivision No:
 Lengths are in metres. Reduction Ratio 1:200


Registered

SP

10	20	30	40	50	Table of mm	90	100	110	120	130	140
----	----	----	----	----	-------------	----	-----	-----	-----	-----	-----

SEE SHEET 1 FOR GENERAL NOTES

LEVEL 6
BUILDING 'B' & CARPARKING

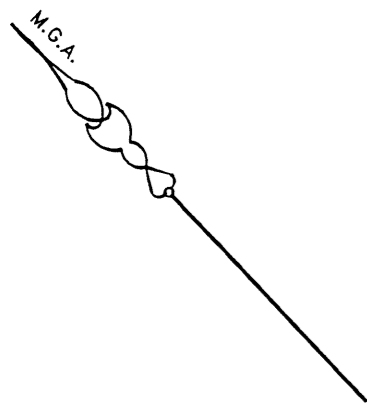

SHEET 10 ADJOINS

- (S) DENOTES STORE
- (D) DENOTES DISABLED PARKING
- (CY) DENOTES COURTYARD
- CP DENOTES COMMON PROPERTY

Surveyor: Wayne Diver-Tuck
 Surveyor's Ref: 124535-PYMBLE
 Subdivision No:
 Lengths are in metres. Reduction Ratio 1: 200



Registered

SP

10	20	30	40	50	Table of mm	90	100	110	120	130	140
----	----	----	----	----	-------------	----	-----	-----	-----	-----	-----

SEE SHEET 1 FOR GENERAL NOTES

LEVEL 6
CARPARKING

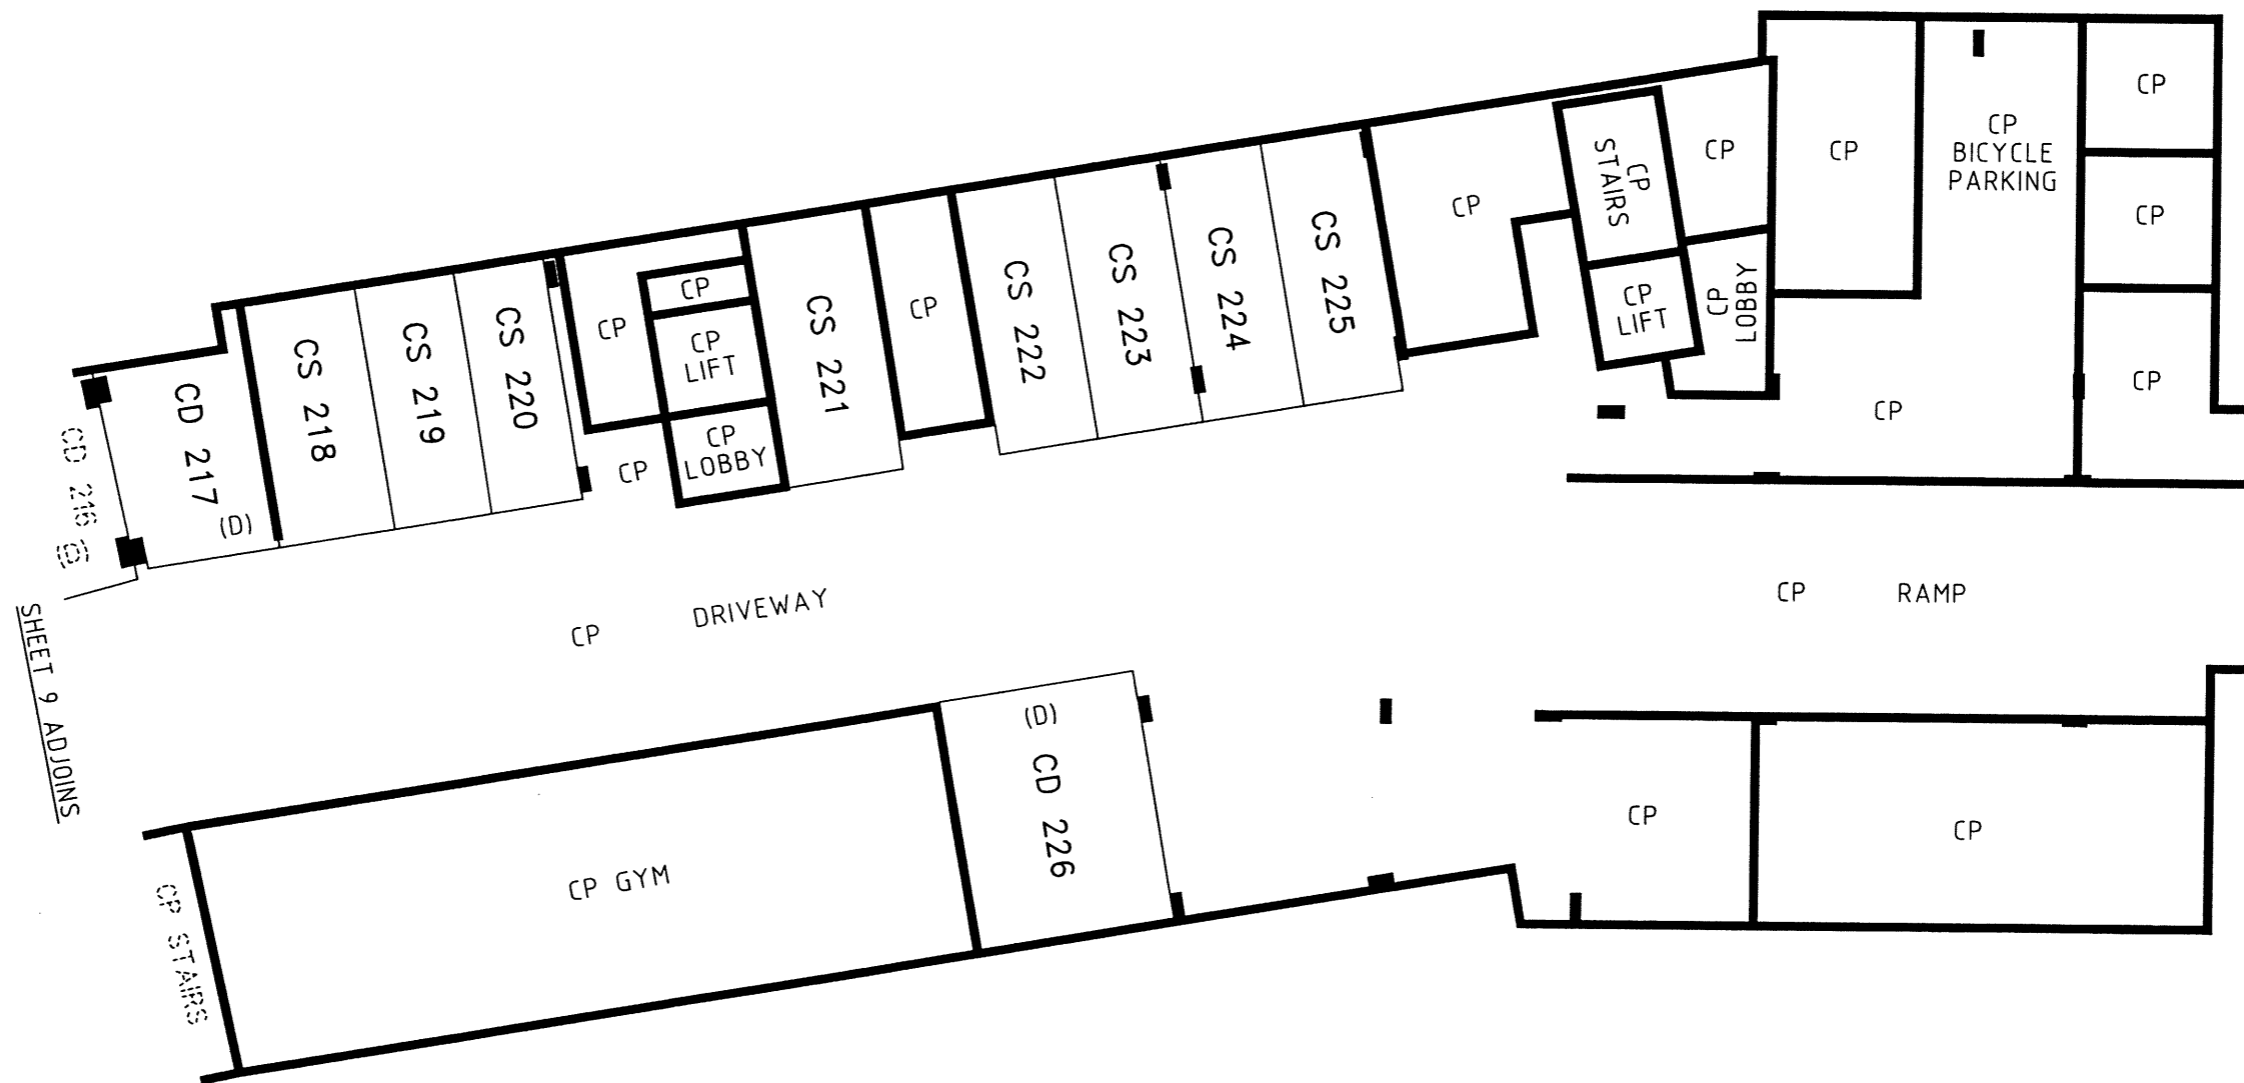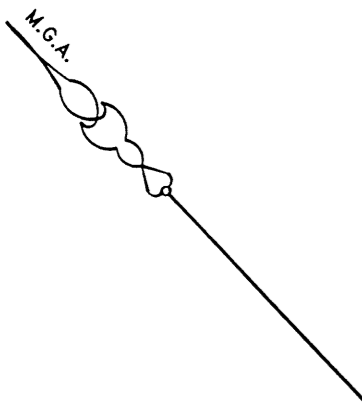

SHEET 9 ADJOINS

(D) DENOTES DISABLED PARKING
CP DENOTES COMMON PROPERTY

Surveyor: Wayne Diver-Tuck
Surveyor's Ref: 124535-PYMBLE
Subdivision No:
Lengths are in metres. Reduction Ratio 1:200



Registered

SP

10	20	30	40	50	Table of mm	90	100	110	120	130	140
----	----	----	----	----	-------------	----	-----	-----	-----	-----	-----

LEVEL 7
BUILDING 'A'

SEE SHEET 1 FOR
GENERAL NOTES

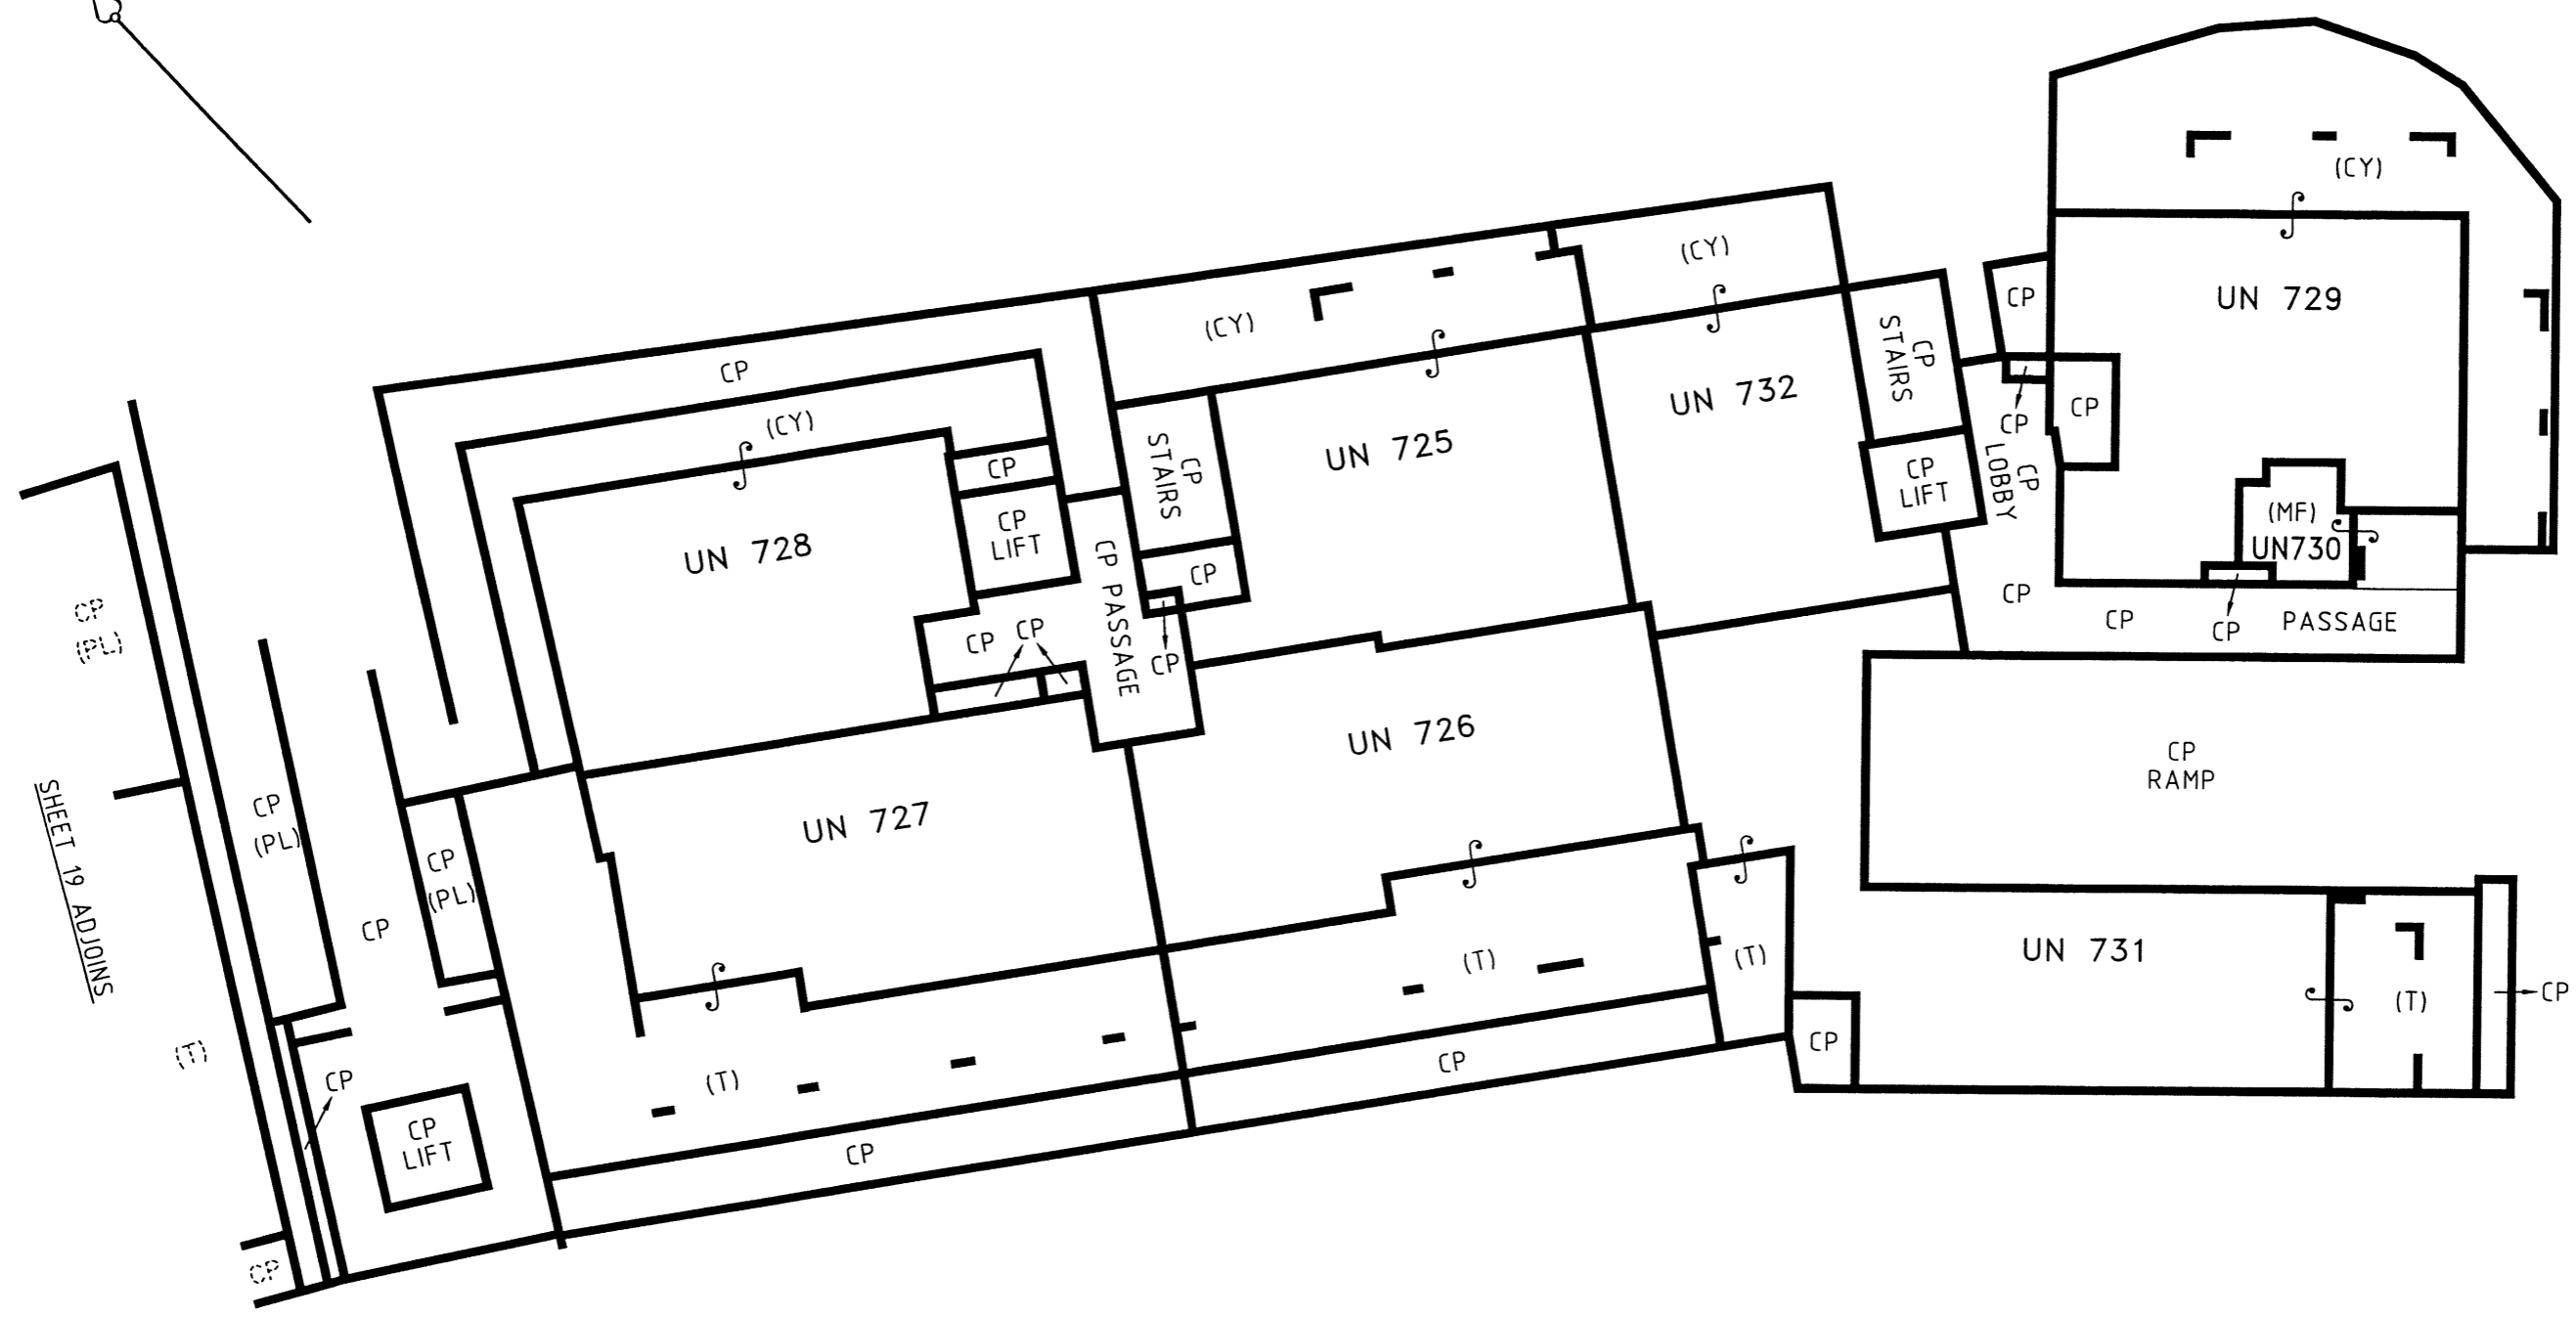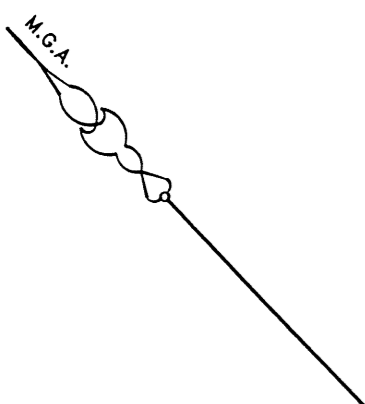

(T) DENOTES TERRACE
(PL) DENOTES PLANTER
(CY) DENOTES COURTYARD
(MF) DENOTES MANAGER'S FACILITY
CP DENOTES COMMON PROPERTY

Surveyor: Wayne Diver-Tuck
Surveyor's Ref: 124535-PYMBLE
Subdivision No:
Lengths are in metres. Reduction Ratio 1: 200



Registered

SP

10	20	30	40	50	Table of mm	90	100	110	120	130	140
----	----	----	----	----	-------------	----	-----	-----	-----	-----	-----

LEVEL 8
BUILDING 'A'

SEE SHEET 1 FOR
GENERAL NOTES

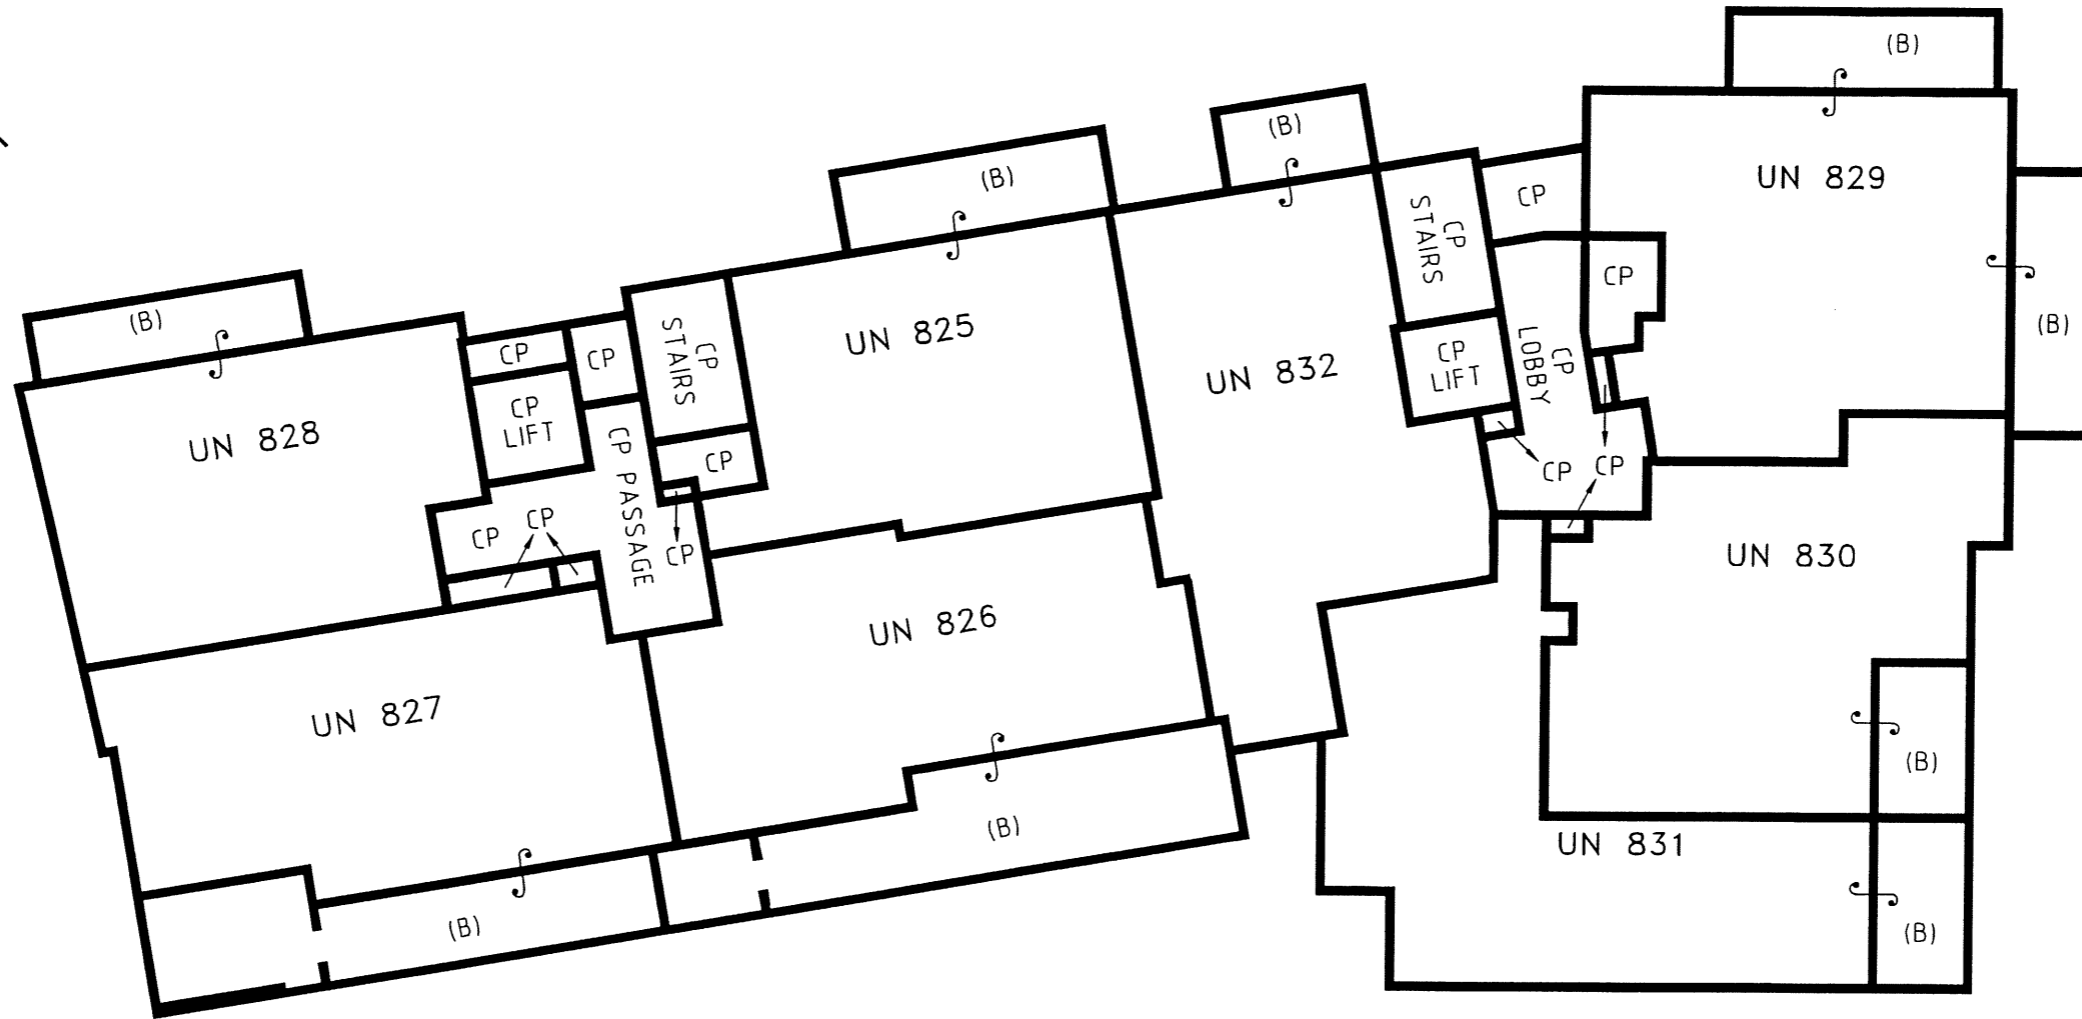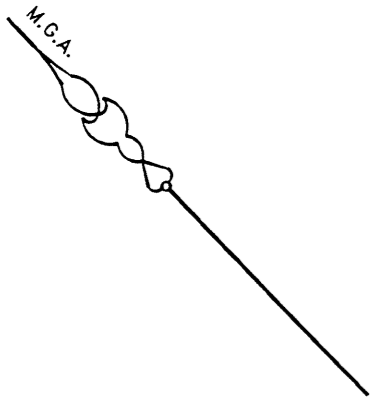

(B) DENOTES BALCONY
CP DENOTES COMMON PROPERTY

Surveyor: Wayne Diver-Tuck
Surveyor's Ref: 124535-PYMBLE
Subdivision No:

Registered



SP

Lengths are in metres. Reduction Ratio 1:200

10	20	30	40	50	Table of mm	90	100	110	120	130	140
----	----	----	----	----	-------------	----	-----	-----	-----	-----	-----

LEVEL 9
BUILDING 'A'

SEE SHEET 1 FOR
GENERAL NOTES

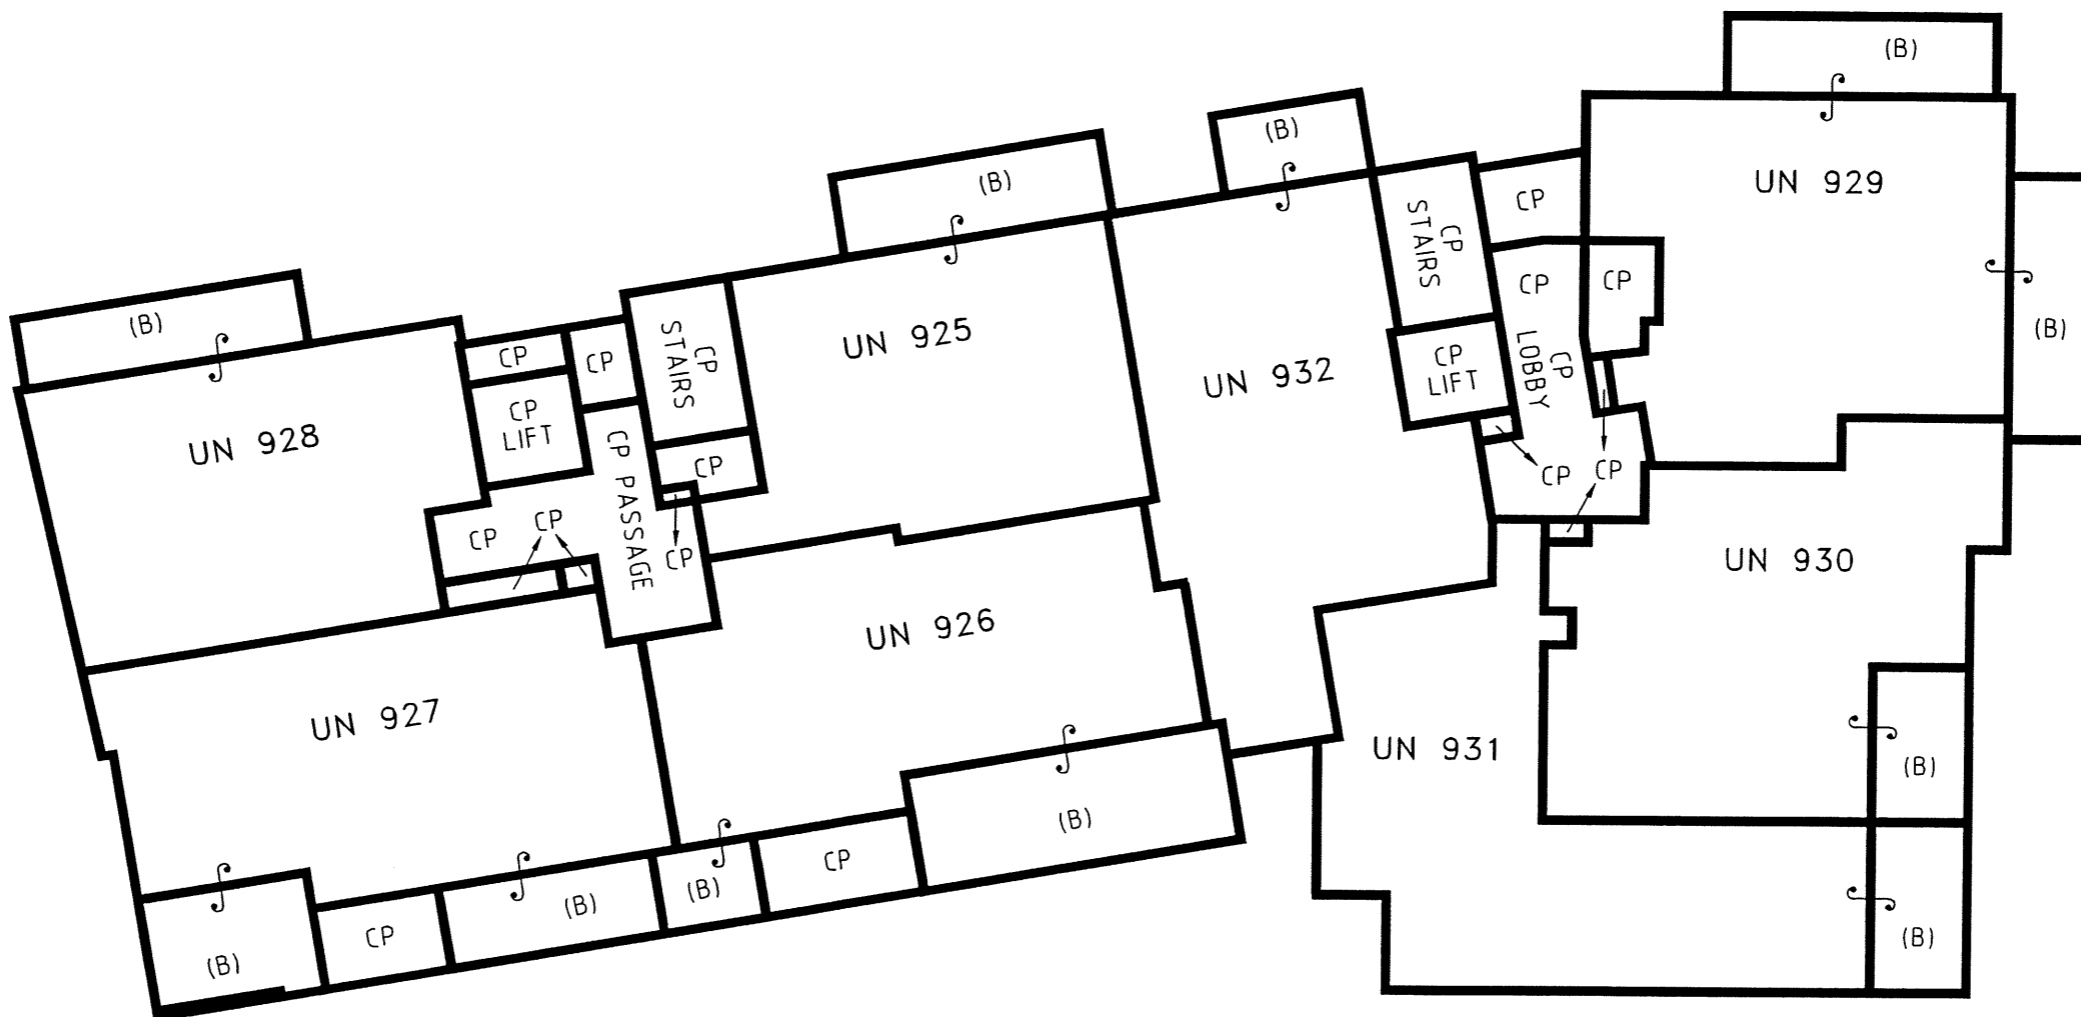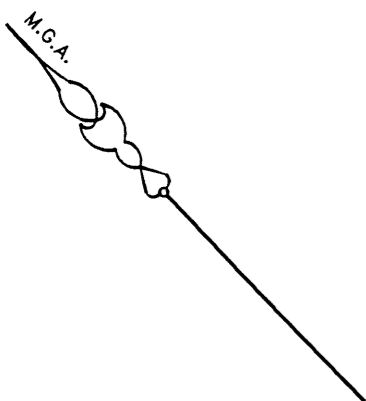

(B) DENOTES BALCONY
CP DENOTES COMMON PROPERTY

Surveyor: Wayne Diver-Tuck
Surveyor's Ref: 124535-PYMBLE
Subdivision No:
Lengths are in metres. Reduction Ratio 1: 200



Registered

SP

10	20	30	40	50	Table of mm	90	100	110	120	130	140
----	----	----	----	----	-------------	----	-----	-----	-----	-----	-----

LEVEL 10
BUILDING 'A'

SEE SHEET 1 FOR
GENERAL NOTES

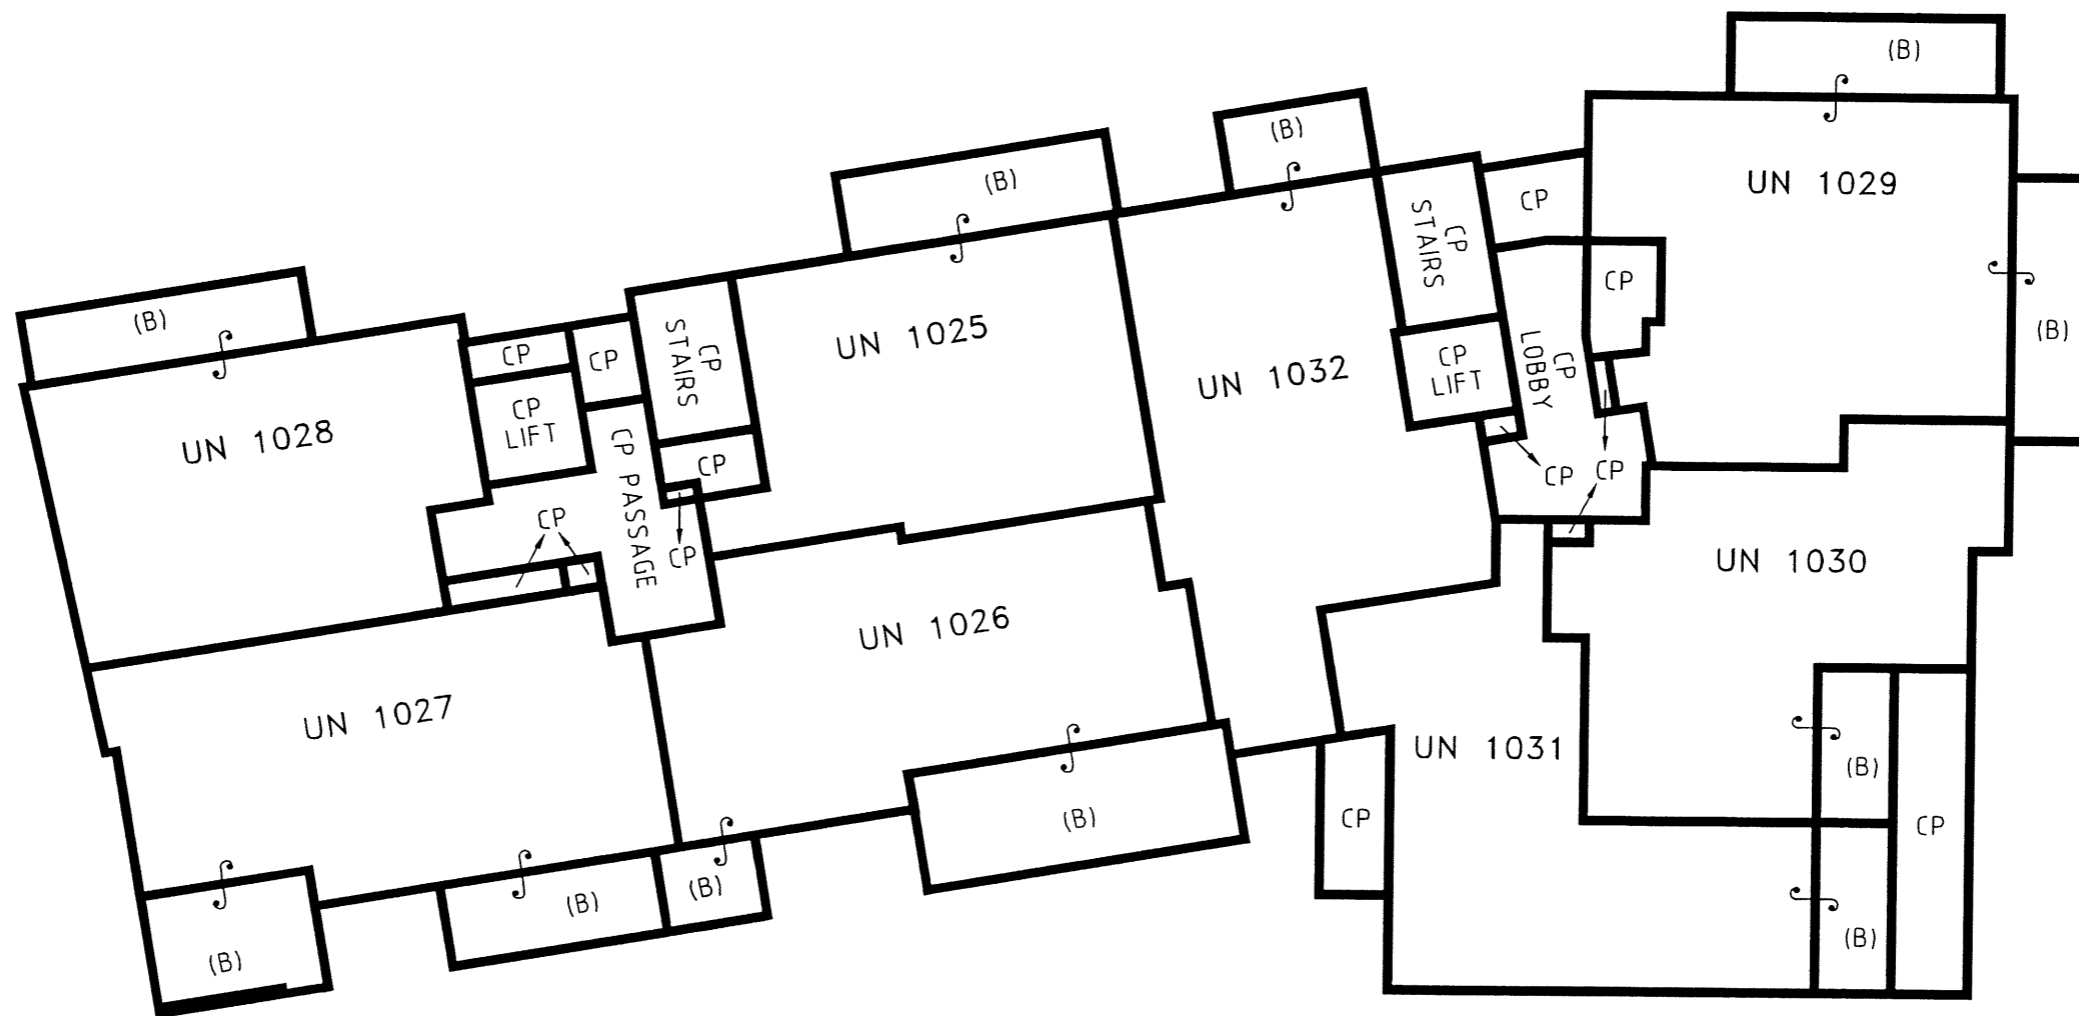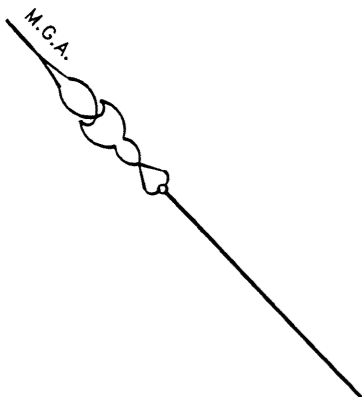

(B) DENOTES BALCONY
CP DENOTES COMMON PROPERTY

Surveyor: Wayne Diver-Tuck
Surveyor's Ref: 124535-PYMBLE
Subdivision No:

Registered



SP

Lengths are in metres. Reduction Ratio 1: 200

10	20	30	40	50	Table of mm	90	100	110	120	130	140
----	----	----	----	----	-------------	----	-----	-----	-----	-----	-----

LEVEL 11
BUILDING 'A'

SEE SHEET 1 FOR
GENERAL NOTES

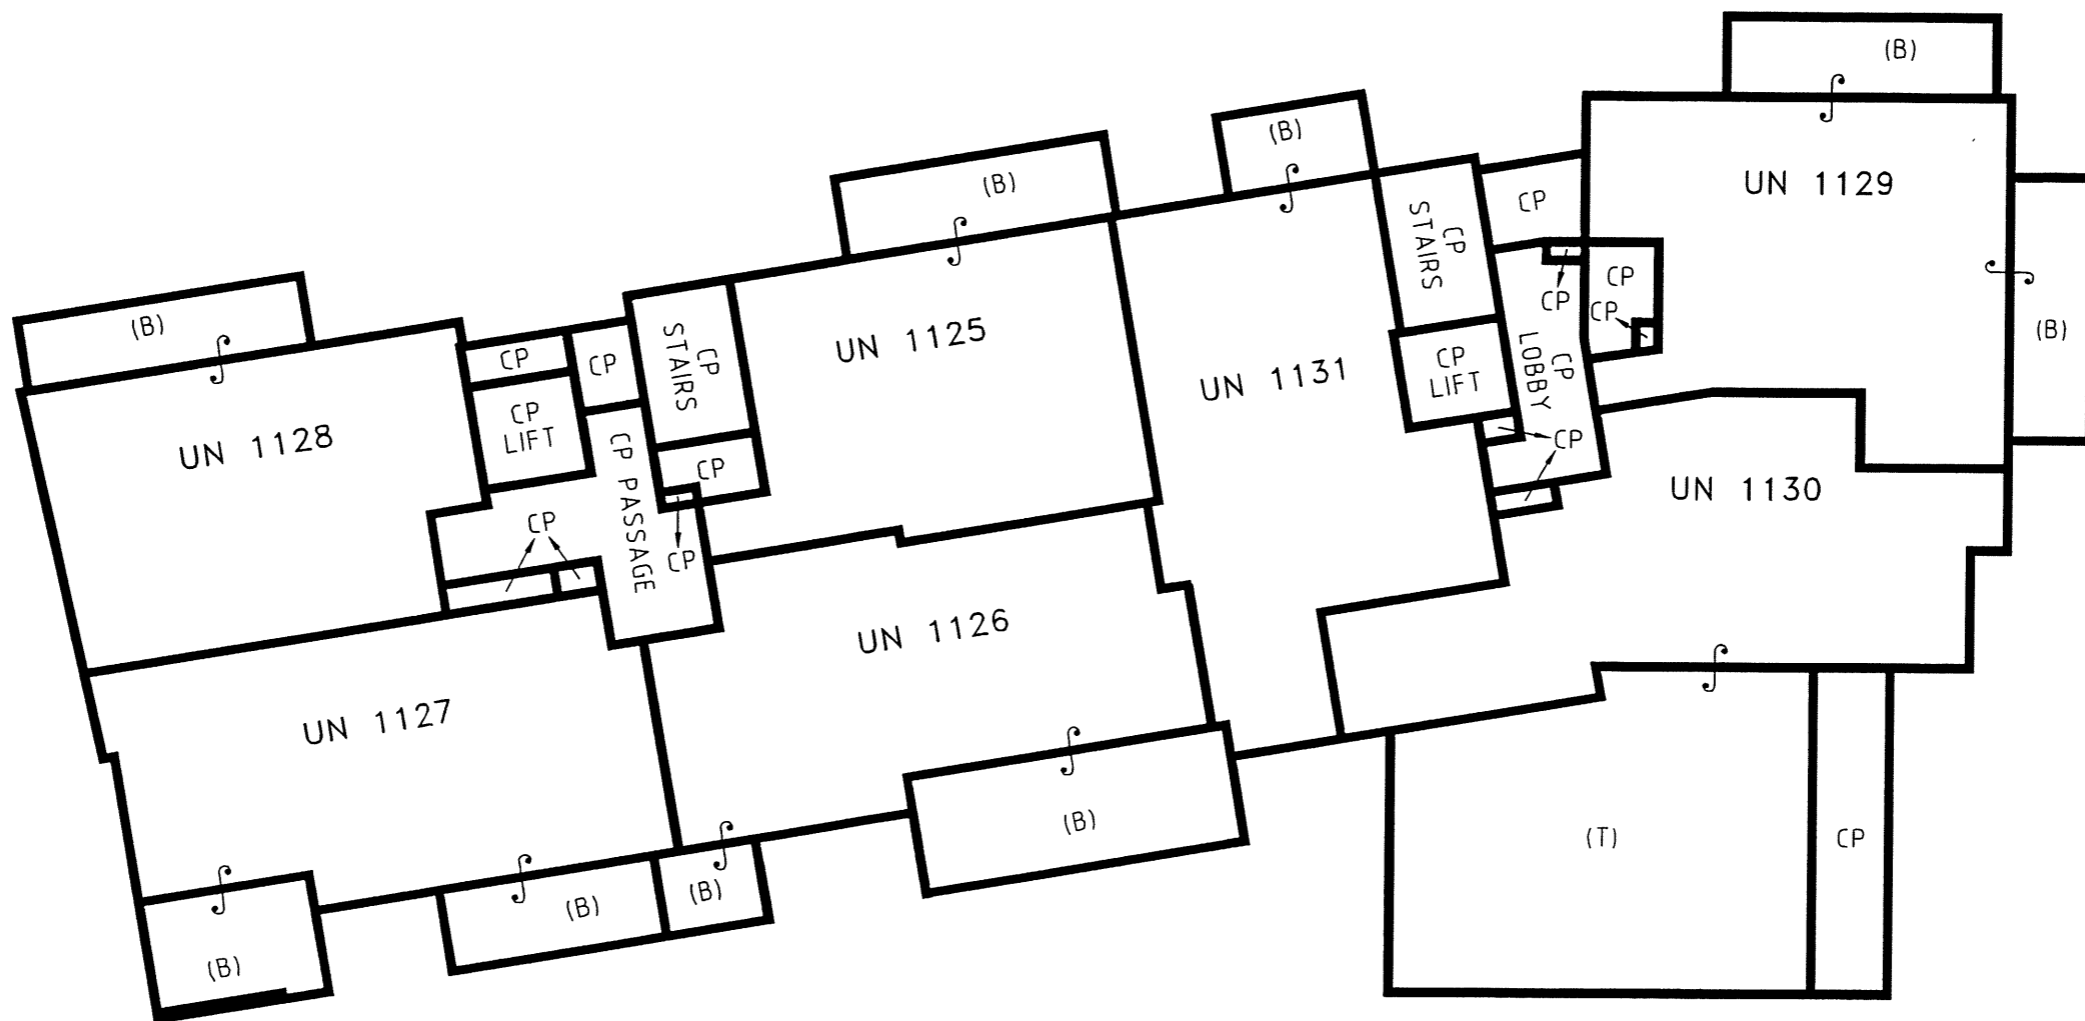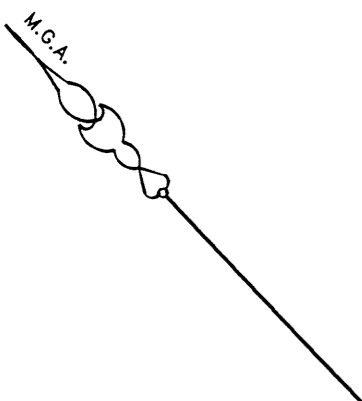

(B) DENOTES BALCONY
(T) DENOTES TERRACE
CP DENOTES COMMON PROPERTY

Surveyor: Wayne Diver-Tuck
Surveyor's Ref: 124535-PYMBLE
Subdivision No:

Registered



SP

Lengths are in metres. Reduction Ratio 1:200

10	20	30	40	50	Table of mm	90	100	110	120	130	140
----	----	----	----	----	-------------	----	-----	-----	-----	-----	-----

LEVEL 12
BUILDING 'A'

SEE SHEET 1 FOR
GENERAL NOTES

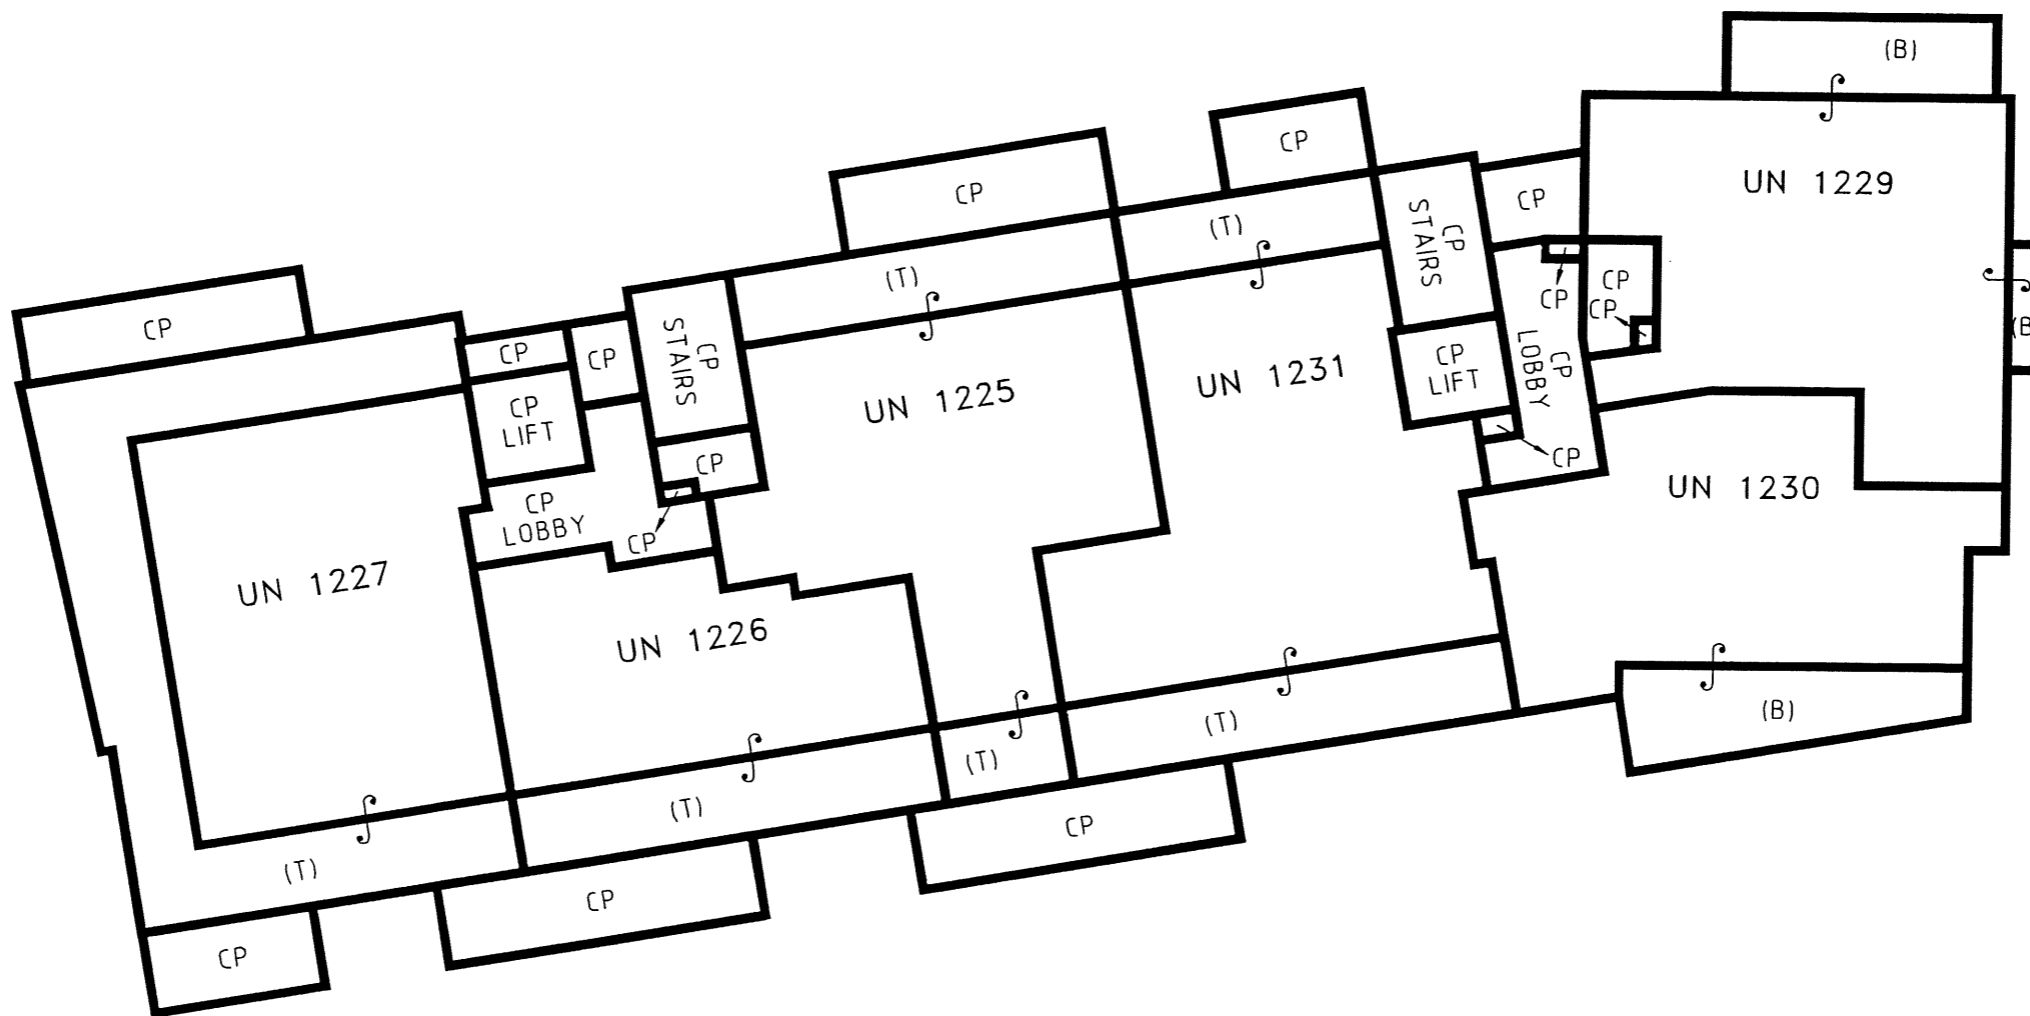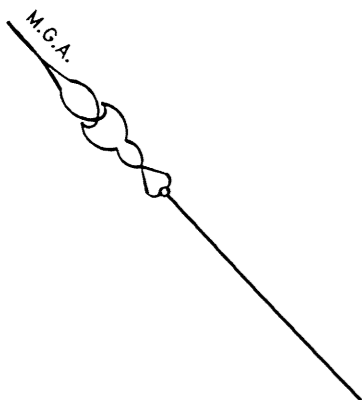

(B) DENOTES BALCONY
(T) DENOTES TERRACE
CP DENOTES COMMON PROPERTY

Surveyor: Wayne Diver-Tuck
Surveyor's Ref: 124535-PYMBLE
Subdivision No:

Registered



SP

Lengths are in metres. Reduction Ratio 1:200

10	20	30	40	50	Table of mm	90	100	110	120	130	140
----	----	----	----	----	-------------	----	-----	-----	-----	-----	-----

LEVEL 13
BUILDING 'A'

SEE SHEET 1 FOR
GENERAL NOTES

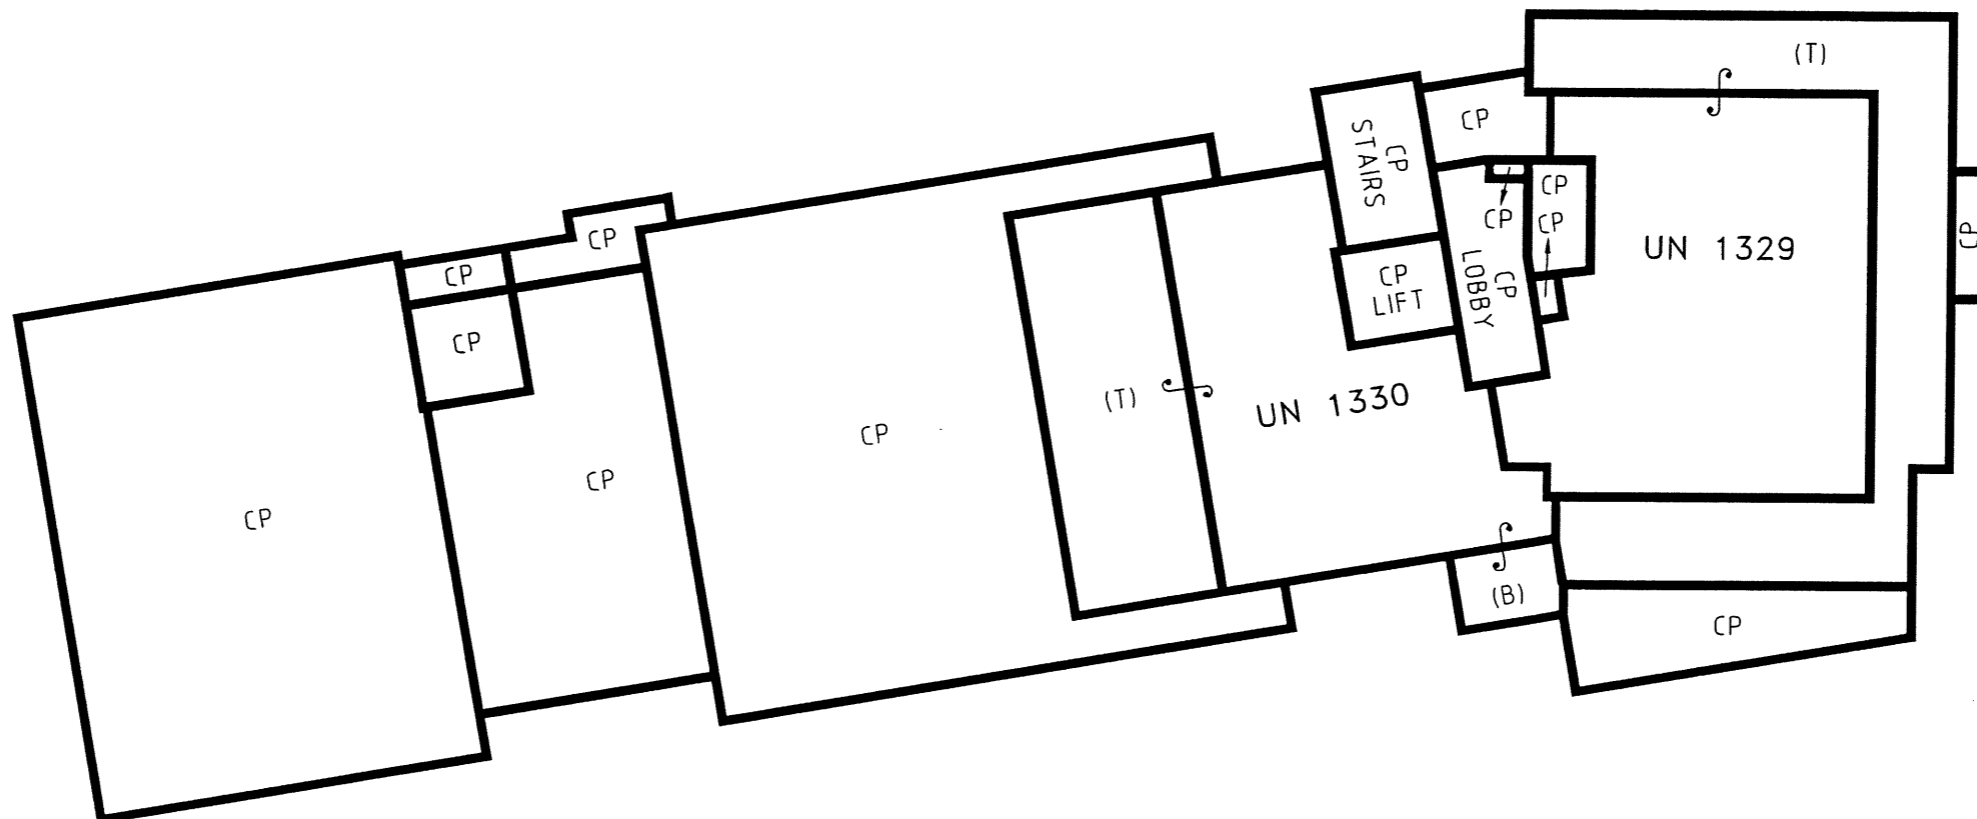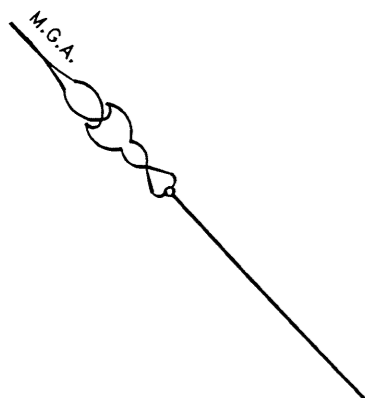

(T) DENOTES TERRACE
CP DENOTES COMMON PROPERTY

Surveyor: Wayne Diver-Tuck
Surveyor's Ref: 124535-PYMBLE
Subdivision No:
Lengths are in metres. Reduction Ratio 1:200



Registered

SP

10	20	30	40	50	Table of mm	90	100	110	120	130	140
----	----	----	----	----	-------------	----	-----	-----	-----	-----	-----

LEVEL 14 (ROOF)
BUILDING 'A'

SEE SHEET 1 FOR
GENERAL NOTES

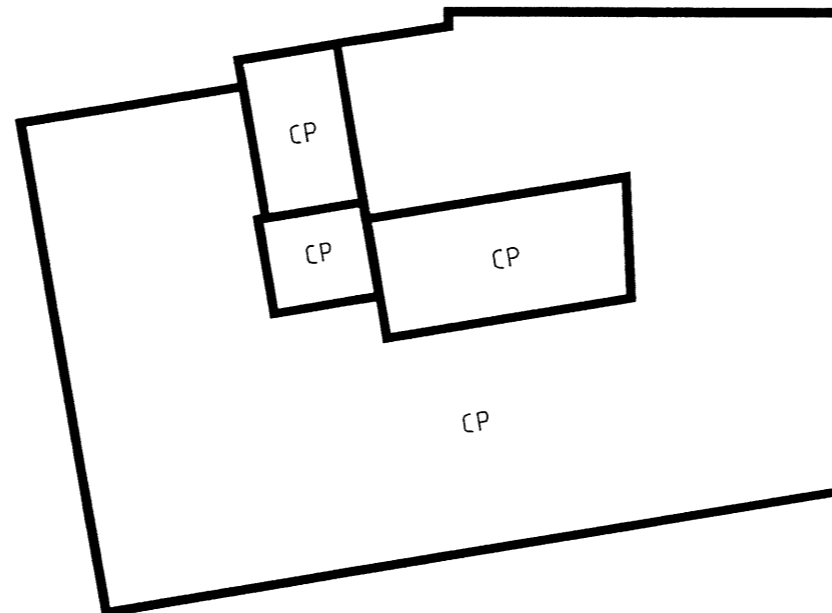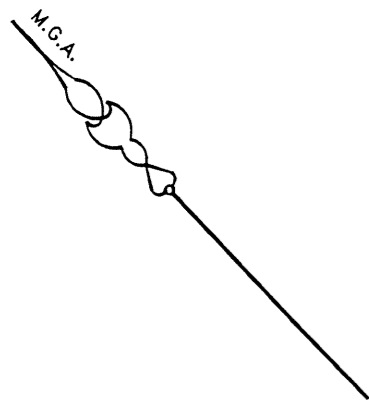

CP DENOTES COMMON PROPERTY

Surveyor: Wayne Diver-Tuck
Surveyor's Ref: 124535-PYMBLE
Subdivision No:

Registered


SP

Lengths are in metres. Reduction Ratio 1:200

10	20	30	40	50	Table of mm	90	100	110	120	130	140
----	----	----	----	----	-------------	----	-----	-----	-----	-----	-----

LEVEL 7
BUILDING 'B'

SEE SHEET 1 FOR
GENERAL NOTES

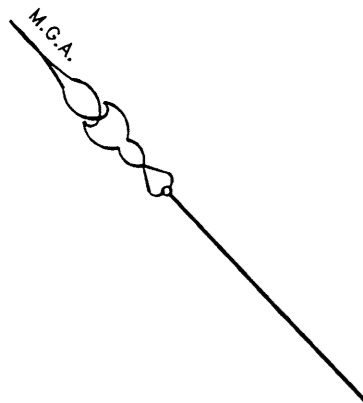

CP



SHEET 11 ADJOINS

- (S) DENOTES STORE
- (T) DENOTES TERRACE
- (PL) DENOTES PLANTER
- (CY) DENOTES COURTYARD
- CP DENOTES COMMON PROPERTY

Surveyor: Wayne Diver-Tuck
 Surveyor's Ref: 124535-PYMBLE
 Subdivision No:
 Lengths are in metres. Reduction Ratio 1:200



Registered

SP

10	20	30	40	50	Table of mm	90	100	110	120	130	140
----	----	----	----	----	-------------	----	-----	-----	-----	-----	-----

LEVEL 8
BUILDING 'B'

SEE SHEET 1 FOR
GENERAL NOTES

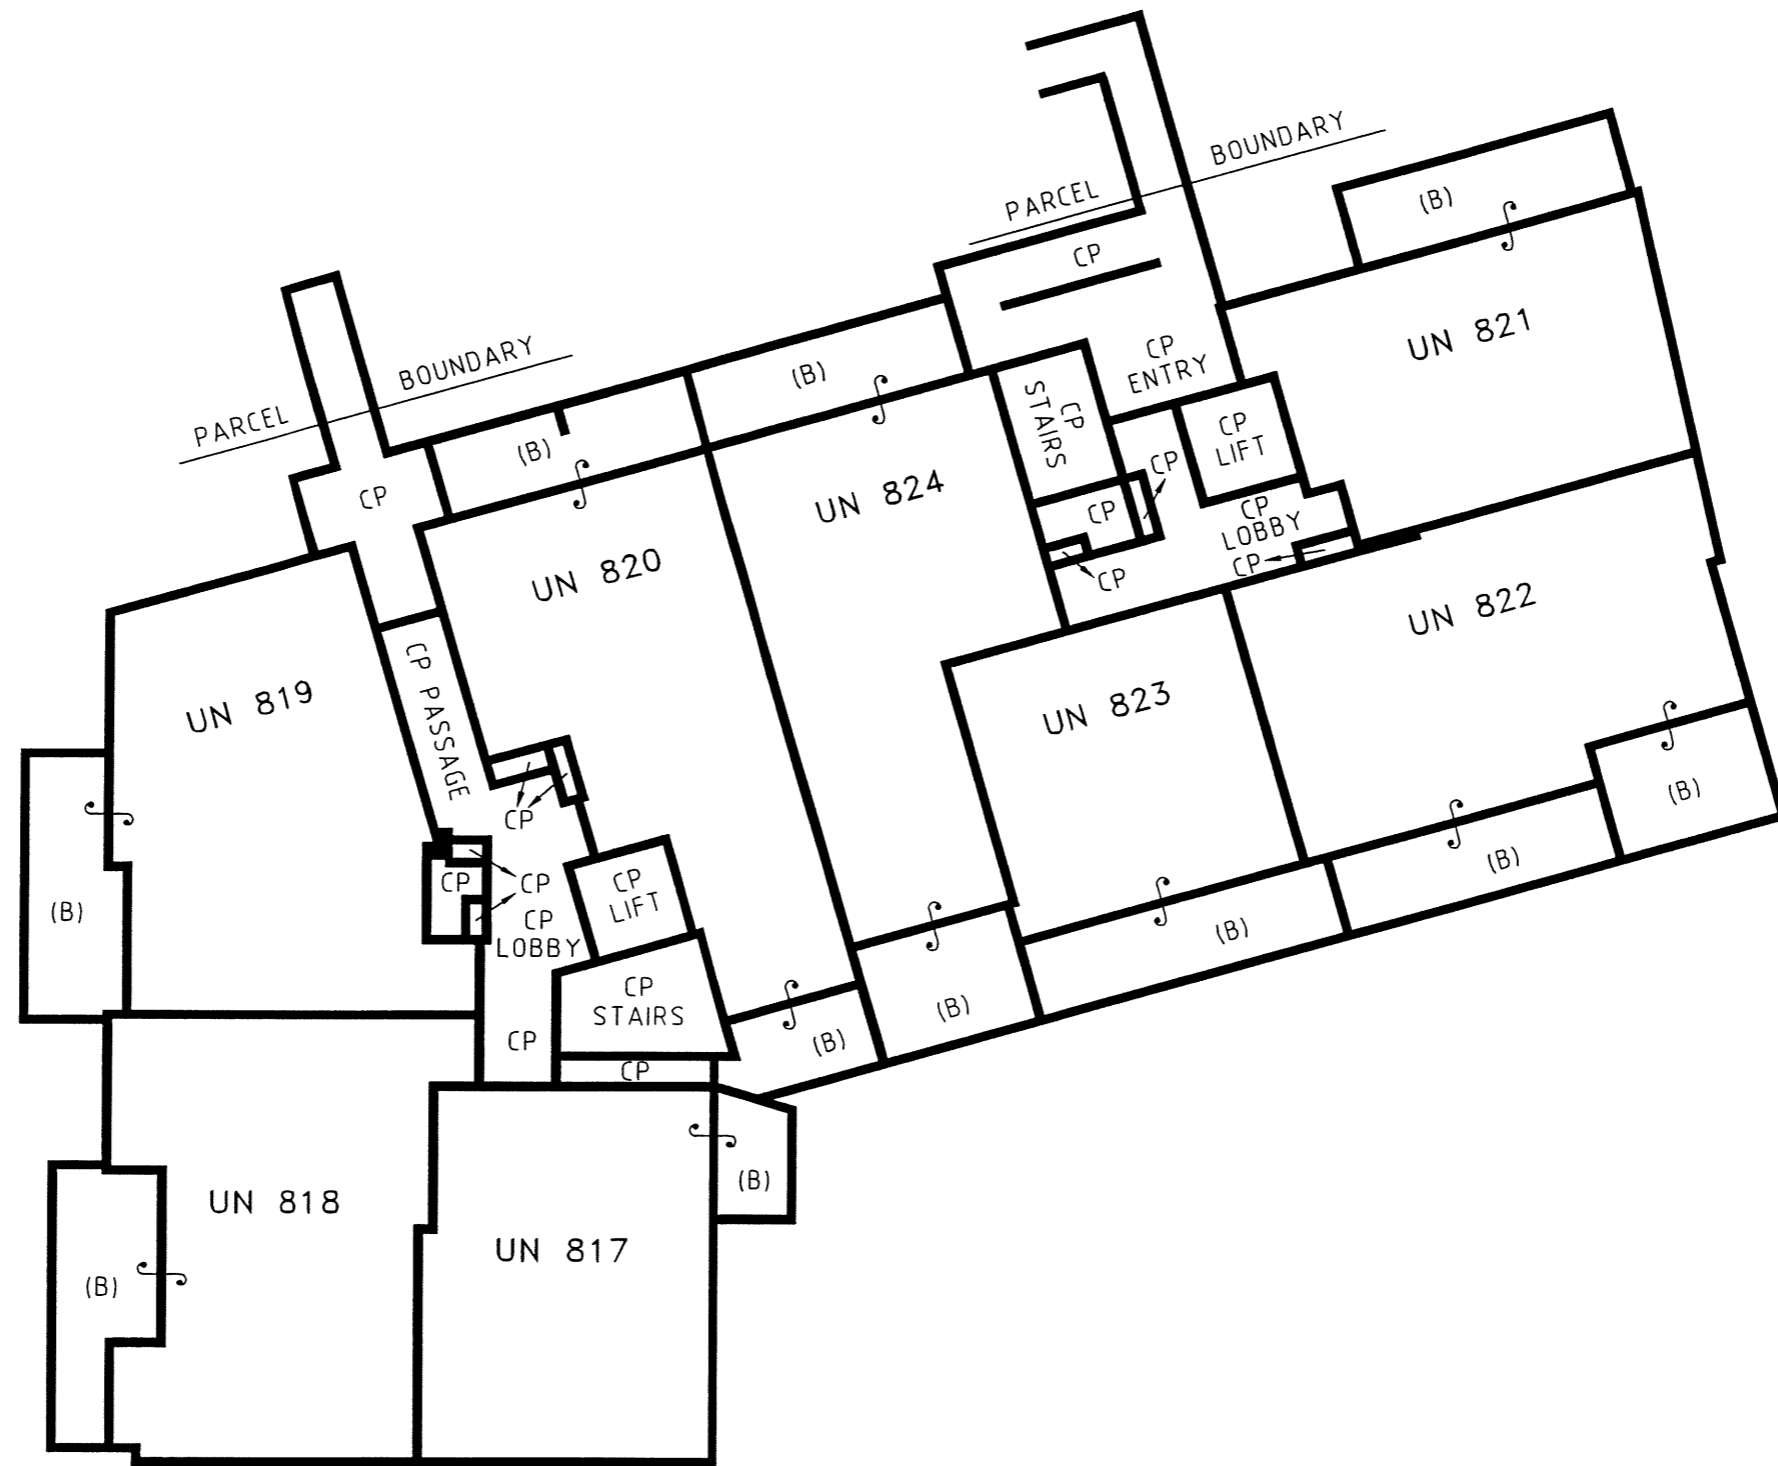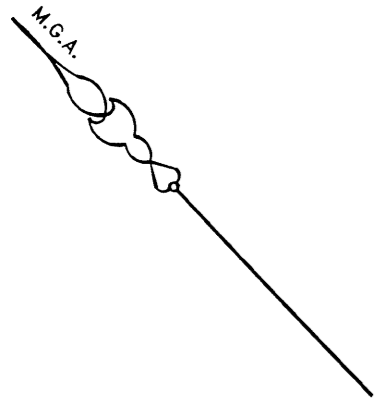

(B) DENOTES BALCONY
CP DENOTES COMMON PROPERTY

Surveyor: Wayne Diver-Tuck
Surveyor's Ref: 124535-PYMBLE
Subdivision No:
Lengths are in metres. Reduction Ratio 1:200


Registered

SP

10	20	30	40	50	Table of mm	90	100	110	120	130	140
----	----	----	----	----	-------------	----	-----	-----	-----	-----	-----

LEVEL 9
BUILDING 'B'

SEE SHEET 1 FOR
GENERAL NOTES

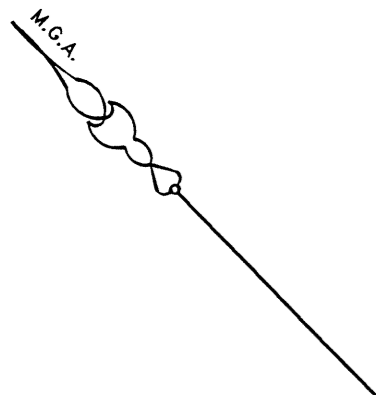

(B) DENOTES BALCONY
CP DENOTES COMMON PROPERTY

Surveyor: Wayne Diver-Tuck
Surveyor's Ref: 124535-PYMBLE
Subdivision No:

Registered


SP

Lengths are in metres. Reduction Ratio 1: 200

10	20	30	40	50	Table of mm	90	100	110	120	130	140
----	----	----	----	----	-------------	----	-----	-----	-----	-----	-----

LEVEL 10
BUILDING 'B'

SEE SHEET 1 FOR
GENERAL NOTES

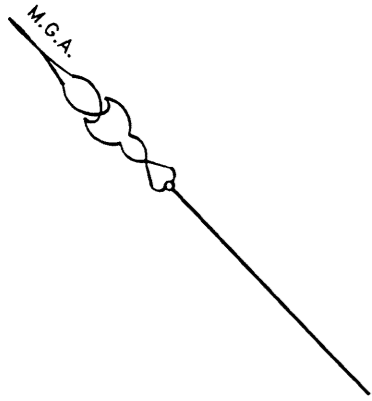

(B) DENOTES BALCONY
(PL) DENOTES PLANTER
(T) DENOTES TERRACE
CP DENOTES COMMON PROPERTY

Surveyor: Wayne Diver-Tuck
Surveyor's Ref: 124535-PYMBLE
Subdivision No:
Lengths are in metres. Reduction Ratio 1:200



Registered

SP

10	20	30	40	50	Table of mm	90	100	110	120	130	140
----	----	----	----	----	-------------	----	-----	-----	-----	-----	-----

LEVEL 11
BUILDING 'B'

SEE SHEET 1 FOR
GENERAL NOTES

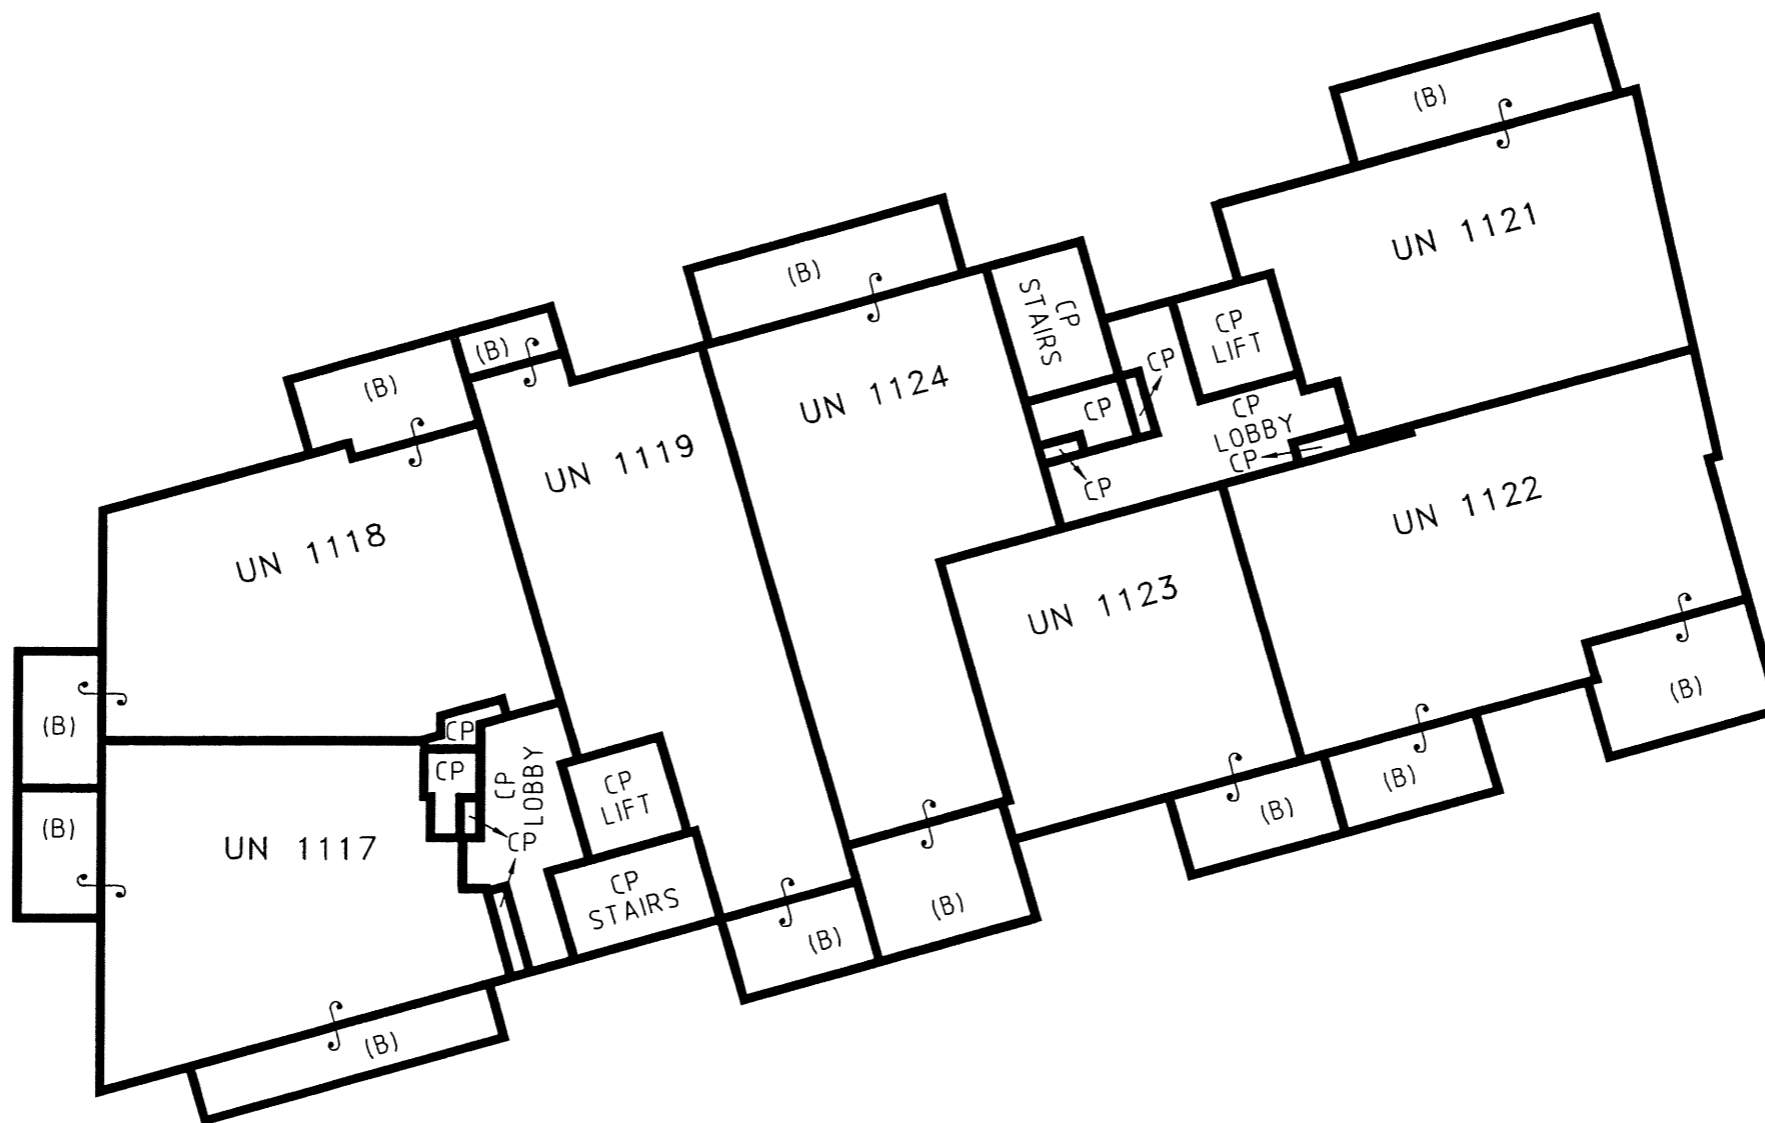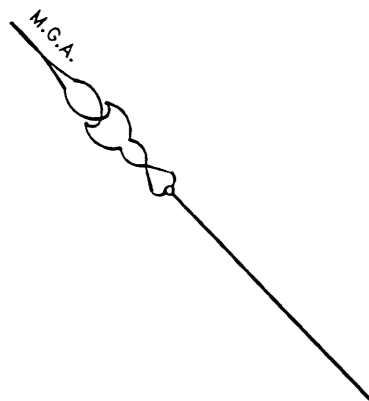

(B) DENOTES BALCONY
CP DENOTES COMMON PROPERTY

Surveyor: Wayne Diver-Tuck
Surveyor's Ref: 124535-PYMBLE
Subdivision No:
Lengths are in metres. Reduction Ratio 1:200



Registered

SP

10	20	30	40	50	Table of mm	90	100	110	120	130	140
----	----	----	----	----	-------------	----	-----	-----	-----	-----	-----

LEVEL 12
BUILDING 'B'

SEE SHEET 1 FOR
GENERAL NOTES

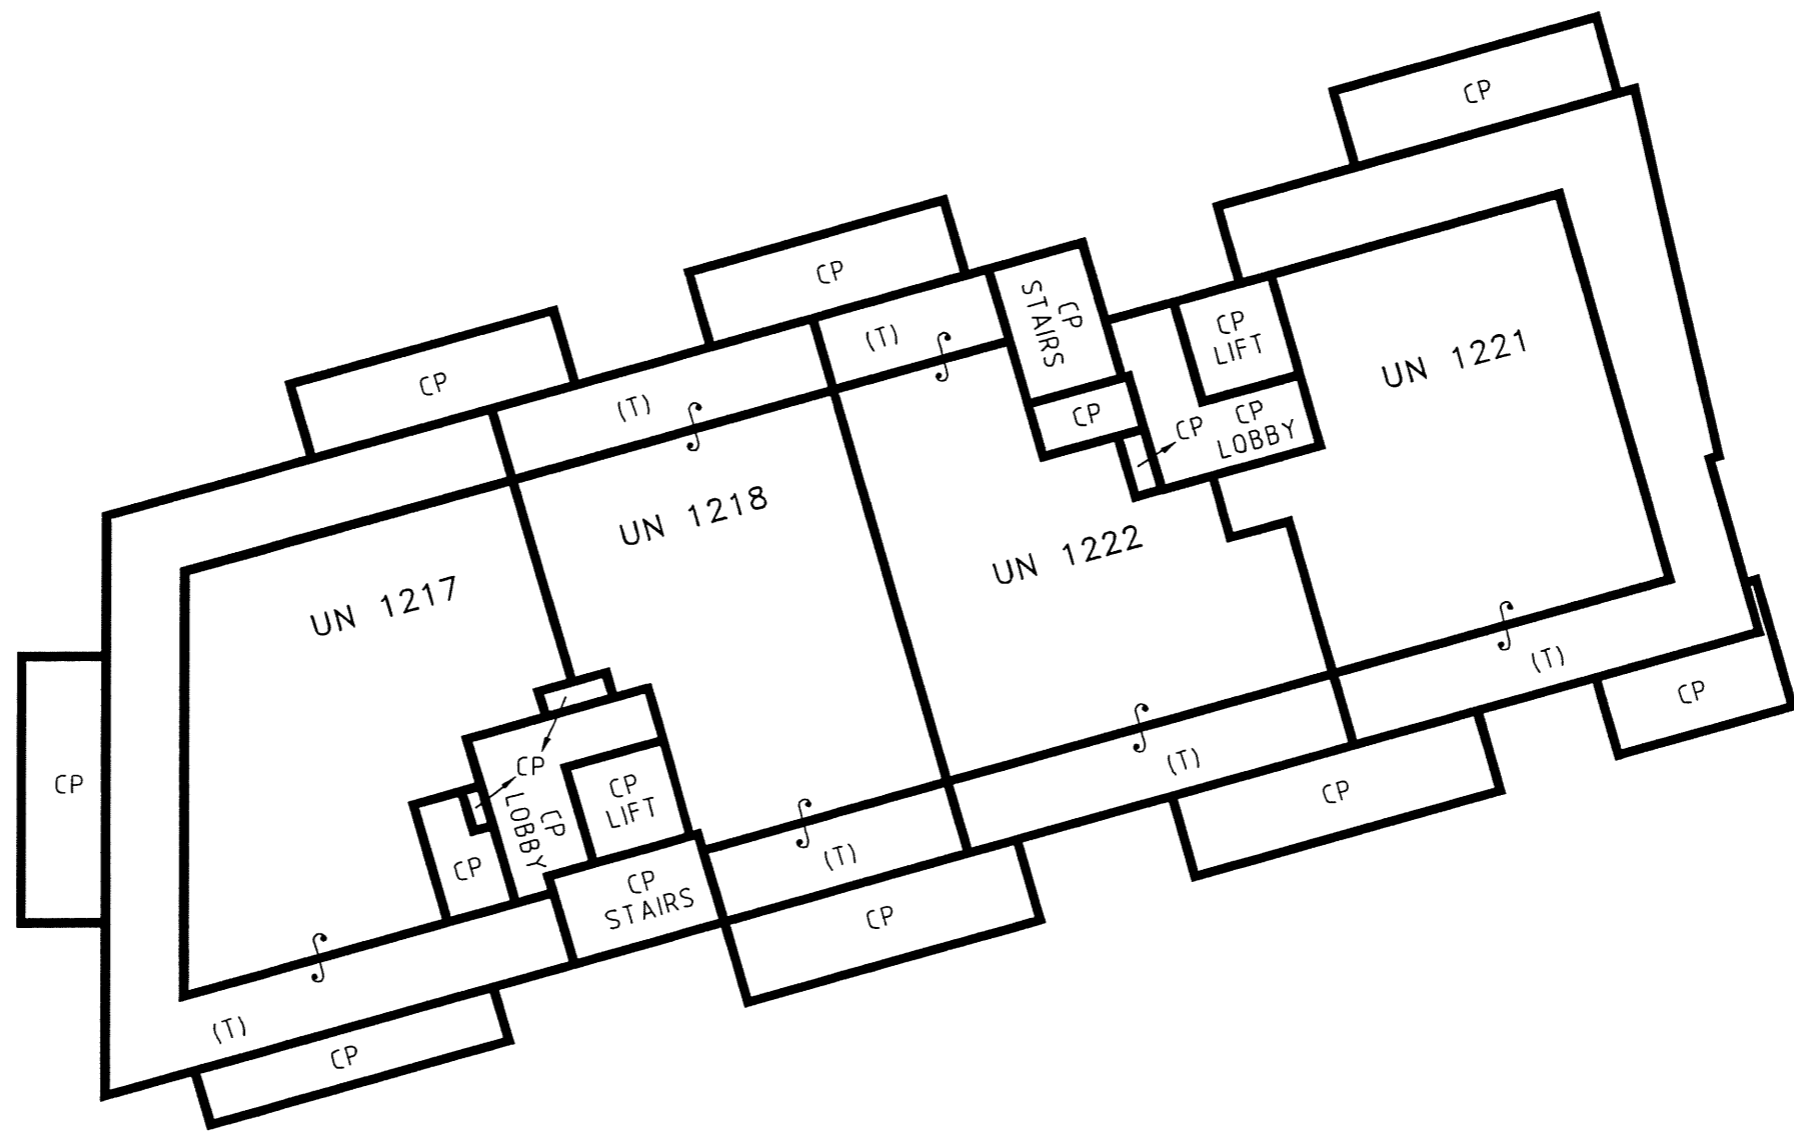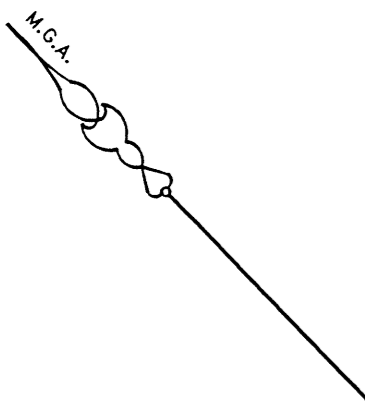

(T) DENOTES TERRACE
CP DENOTES COMMON PROPERTY

Surveyor: Wayne Diver-Tuck
Surveyor's Ref: 124535-PYMBLE
Subdivision No:
Lengths are in metres. Reduction Ratio 1:200


Registered

SP

10	20	30	40	50	Table of mm	90	100	110	120	130	140
----	----	----	----	----	-------------	----	-----	-----	-----	-----	-----

LEVEL 13
BUILDING 'B'

SEE SHEET 1 FOR
GENERAL NOTES

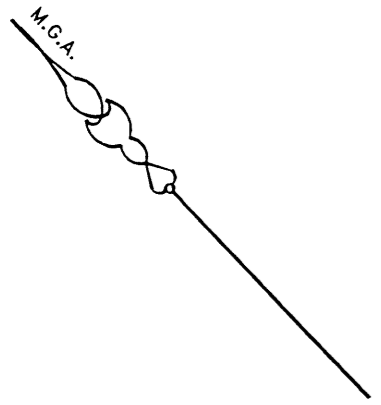

(B) DENOTES BALCONY
(T) DENOTES TERRACE
CP DENOTES COMMON PROPERTY

Surveyor: Wayne Diver-Tuck
Surveyor's Ref: 124535-PYMBLE
Subdivision No:
Lengths are in metres. Reduction Ratio 1:200



Registered

SP

10	20	30	40	50	Table of mm	90	100	110	120	130	140
----	----	----	----	----	-------------	----	-----	-----	-----	-----	-----

LEVEL 14 (ROOF)
BUILDING 'B'

SEE SHEET 1 FOR
GENERAL NOTES

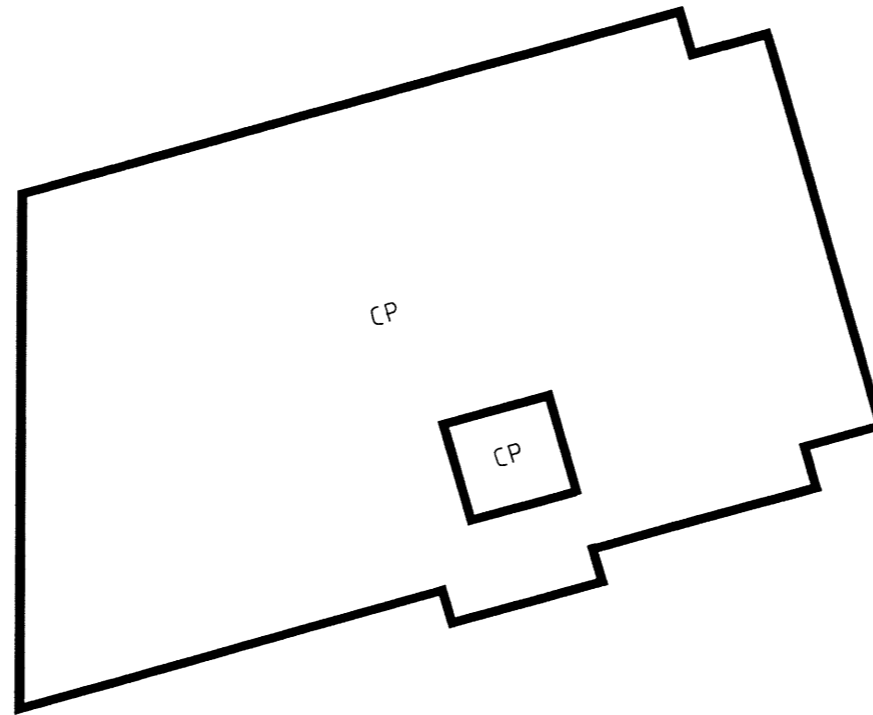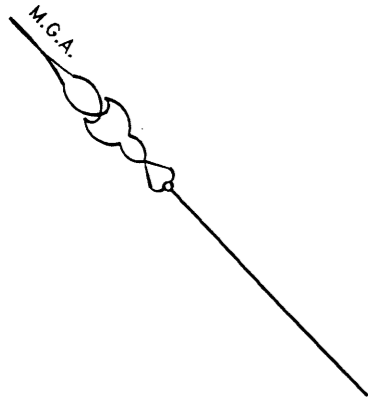

CP DENOTES COMMON PROPERTY

Surveyor: Wayne Diver-Tuck
Surveyor's Ref: 124535-PYMBLE
Subdivision No:
Lengths are in metres. Reduction Ratio 1:200



Registered

SP

10	20	30	40	50	Table of mm	90	100	110	120	130	140
----	----	----	----	----	-------------	----	-----	-----	-----	-----	-----

SEE SHEET 1 FOR GENERAL NOTES

LEVEL 2
BUILDING 'C'

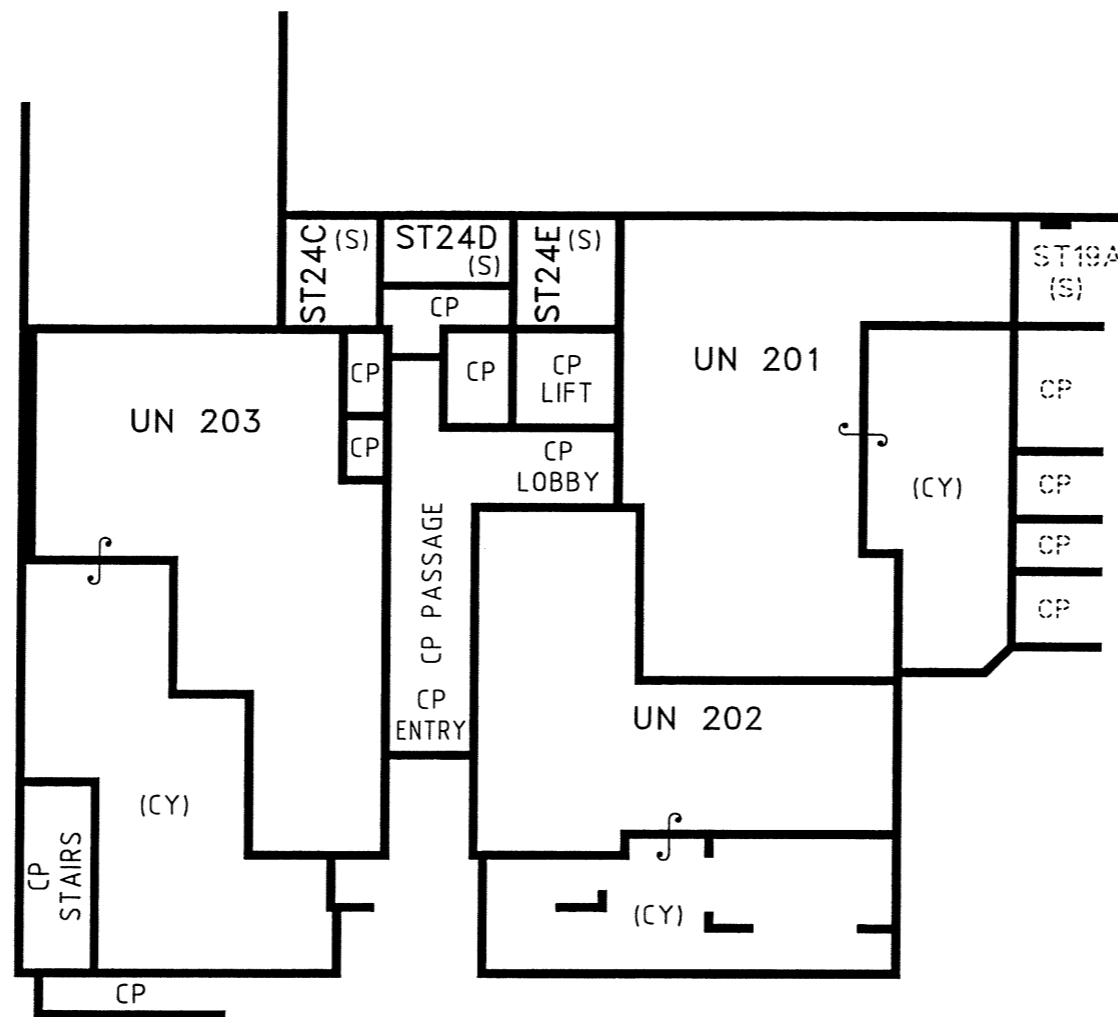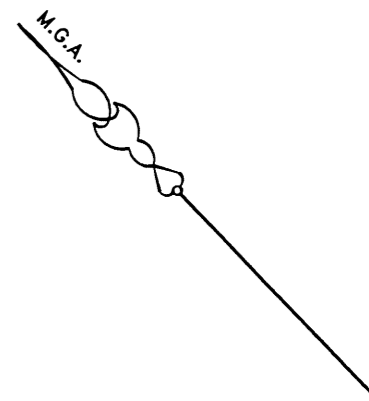

SHEET 33 ADJOINS

(S) DENOTES STORE
(CY) DENOTES COURTYARD
CP DENOTES COMMON PROPERTY

Surveyor: Wayne Diver-Tuck
Surveyor's Ref: 124535-PYMBLE
Subdivision No:
Lengths are in metres. Reduction Ratio 1:200



Registered

SP

LEVEL 3
BUILDING 'C'

SEE SHEET 1 FOR
GENERAL NOTES

SHEET 4 ADJOINS

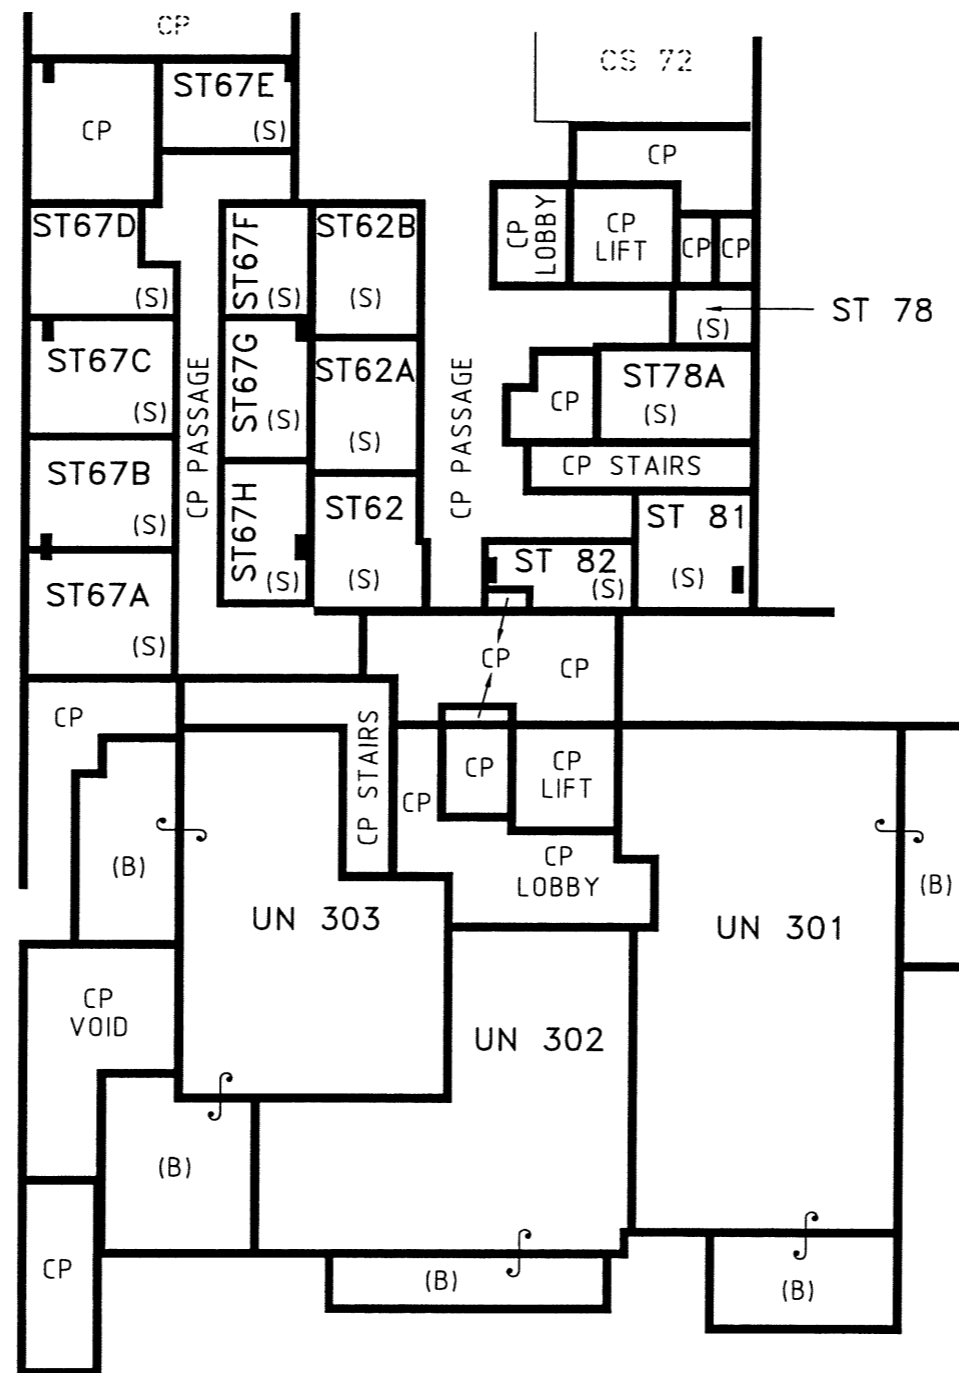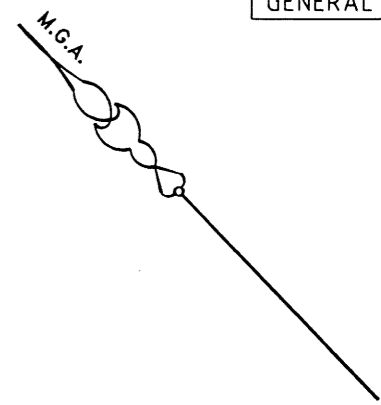

(S) DENOTES STORE
(B) DENOTES BALCONY
CP DENOTES COMMON PROPERTY

Surveyor: Wayne Diver-Tuck
Surveyor's Ref: 124535-PYMBLE
Subdivision No:
Lengths are in metres. Reduction Ratio 1:200


Registered

SP

10	20	30	40	50	Table of mm	90	100	110	120	130	140
----	----	----	----	----	-------------	----	-----	-----	-----	-----	-----



LEVEL 4
BUILDING 'C'

SEE SHEET 1 FOR
GENERAL NOTES

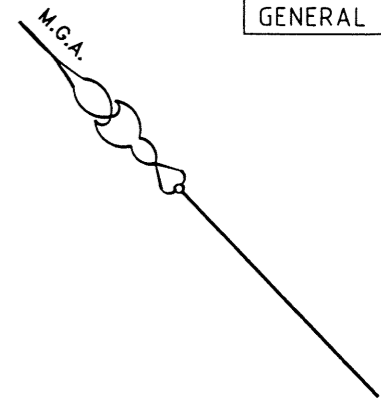

SHEET 5 ADJOINS

DIAGRAM OF STORES
NOT TO SCALE

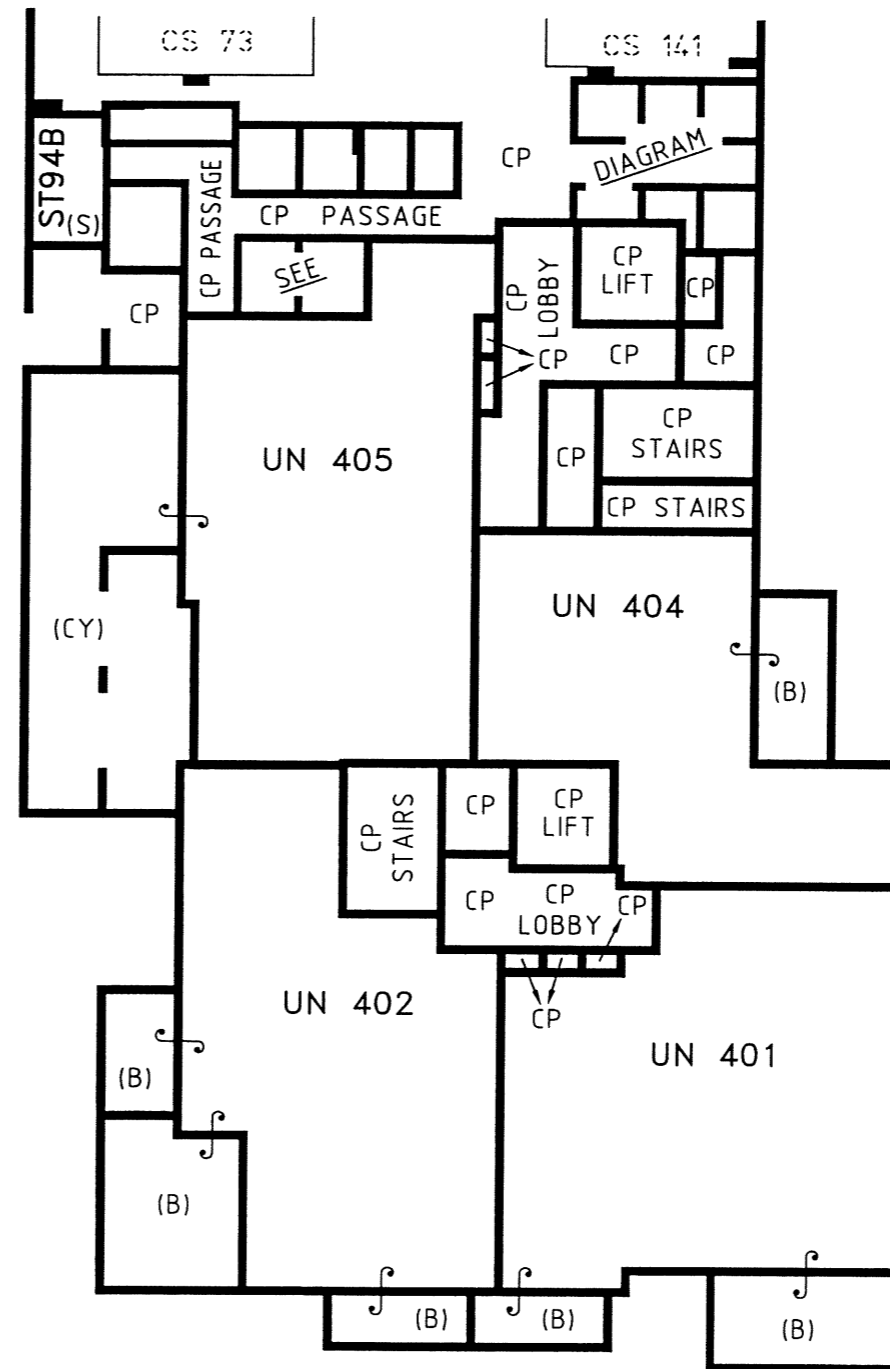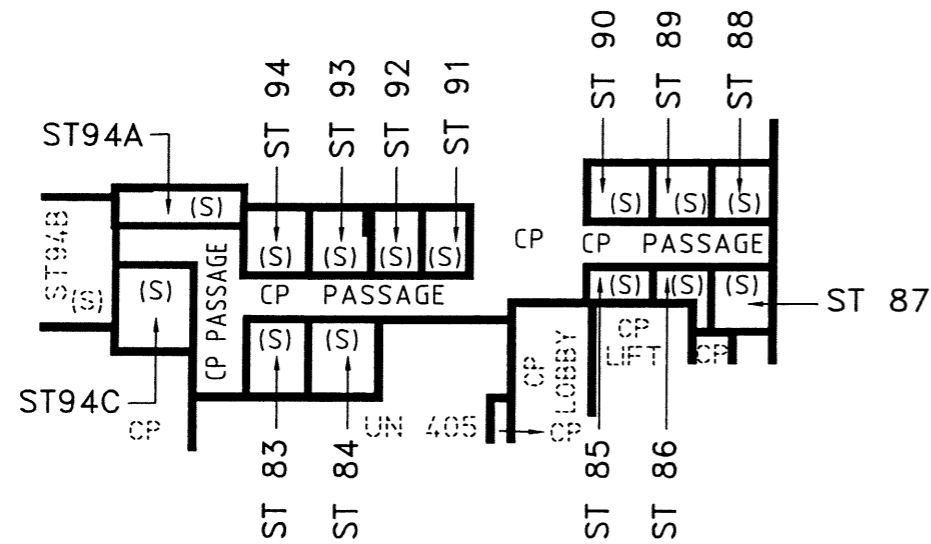

(S) DENOTES STORE
(B) DENOTES BALCONY
(CY) DENOTES COURTYARD
CP DENOTES COMMON PROPERTY

Surveyor: Wayne Diver-Tuck
Surveyor's Ref: 124535-PYMBLE
Subdivision No:
Lengths are in metres. Reduction Ratio 1:200

Registered

SP




10	20	30	40	50	Table of mm	90	100	110	120	130	140
----	----	----	----	----	-------------	----	-----	-----	-----	-----	-----

BUILDING 'C'

SEE SHEET 1 FOR GENERAL NOTES

LEVEL 5

LEVEL 6

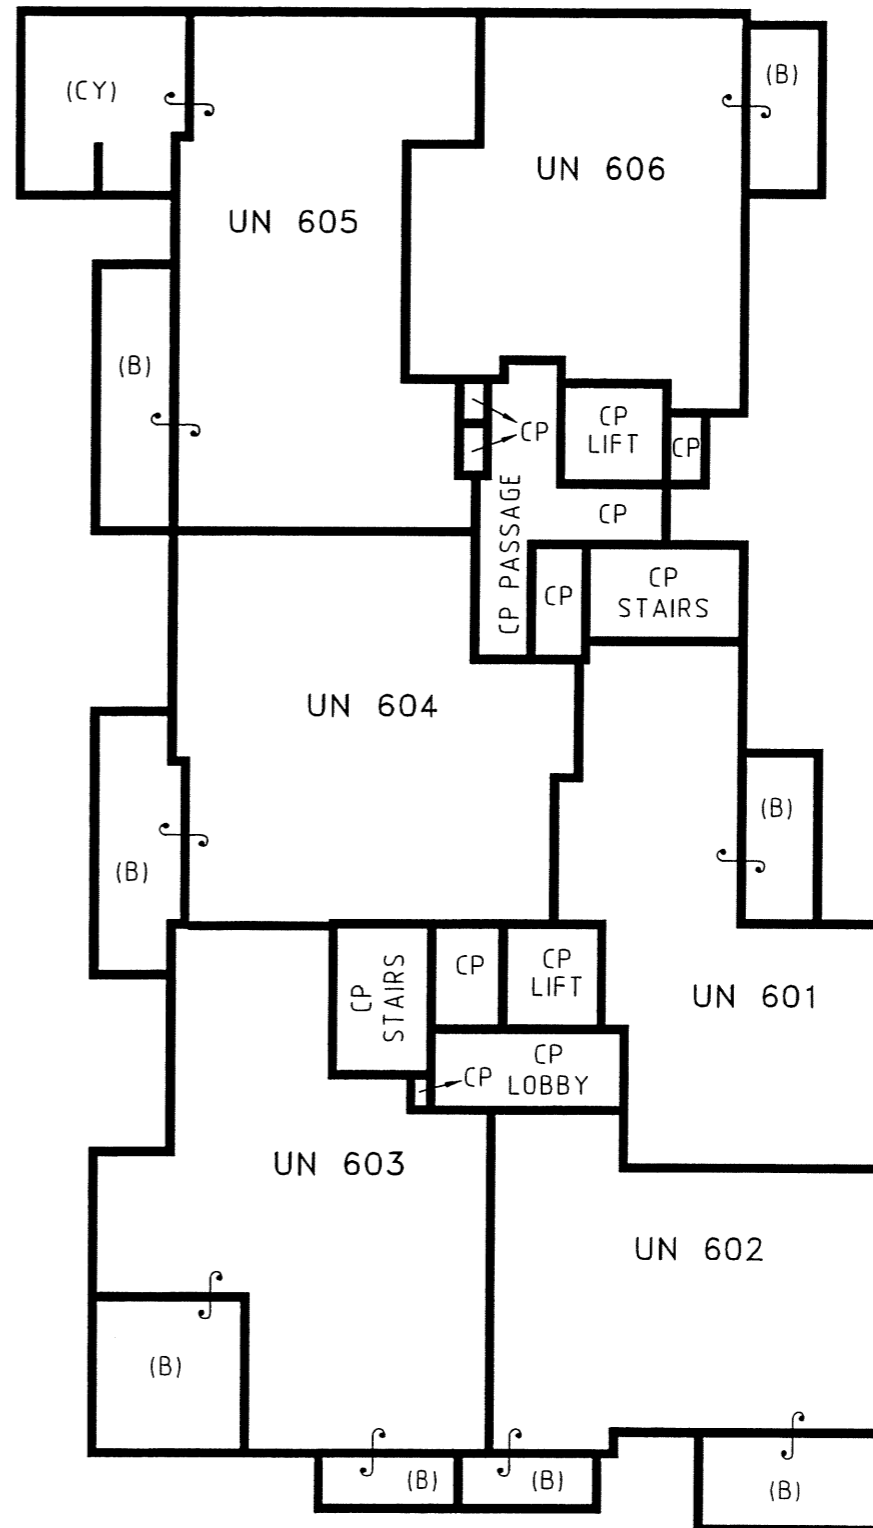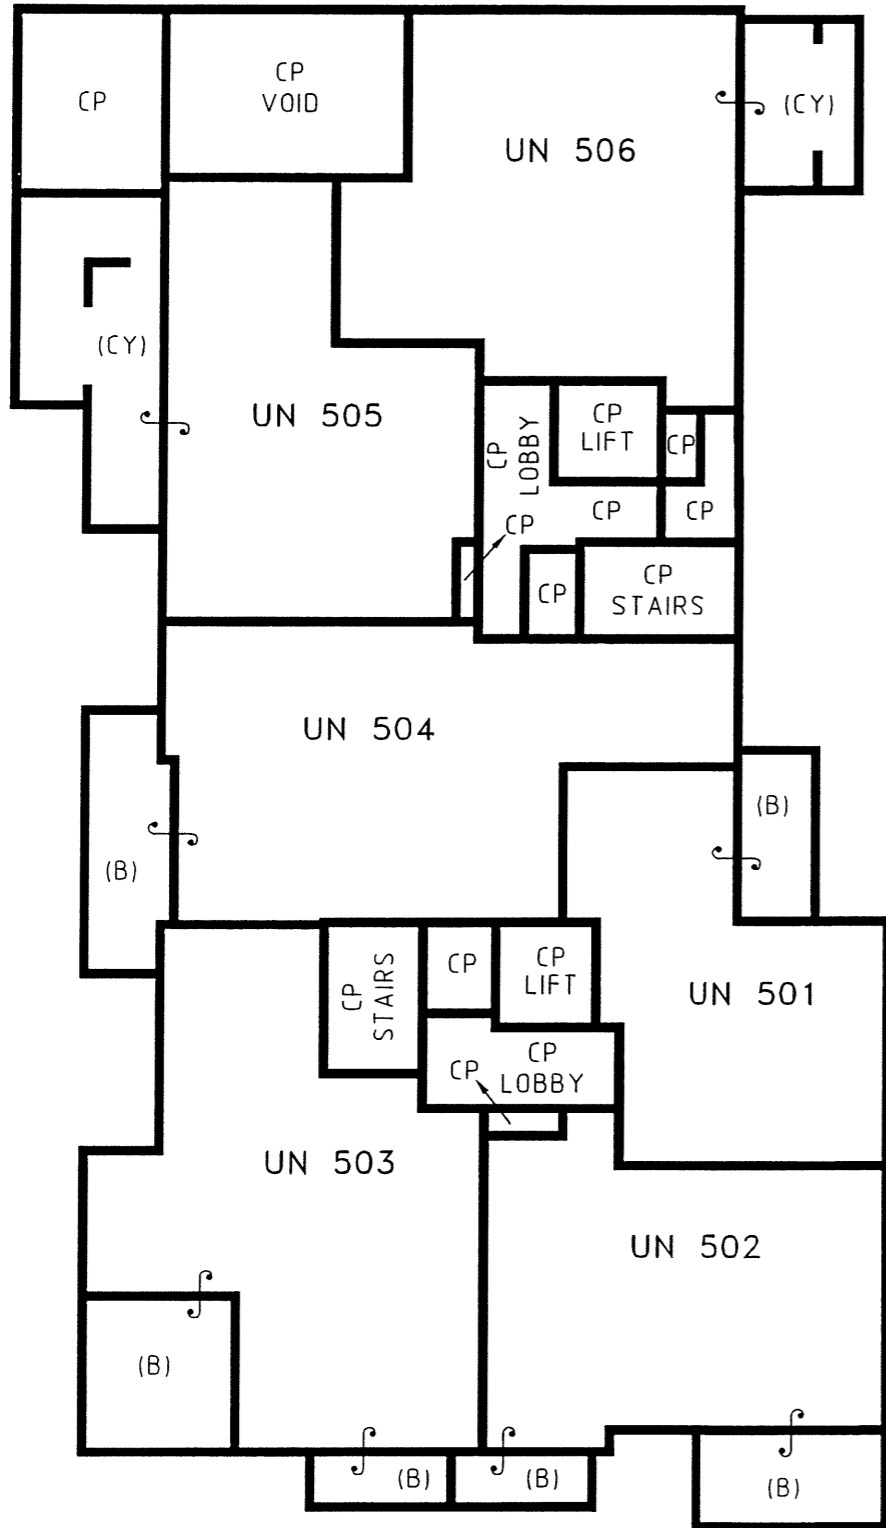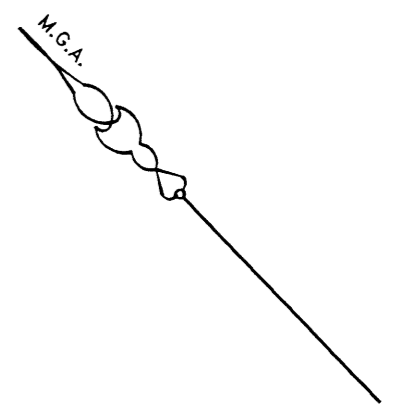

(B) DENOTES BALCONY
 (CY) DENOTES COURTYARD
 CP DENOTES COMMON PROPERTY

Surveyor: Wayne Diver-Tuck
 Surveyor's Ref: 124535-PYMBLE
 Subdivision No:

Registered

SP


Lengths are in metres. Reduction Ratio 1:200

10	20	30	40	50	Table of mm	90	100	110	120	130	140
----	----	----	----	----	-------------	----	-----	-----	-----	-----	-----



BUILDING 'C'

SEE SHEET 1 FOR GENERAL NOTES

LEVEL 7

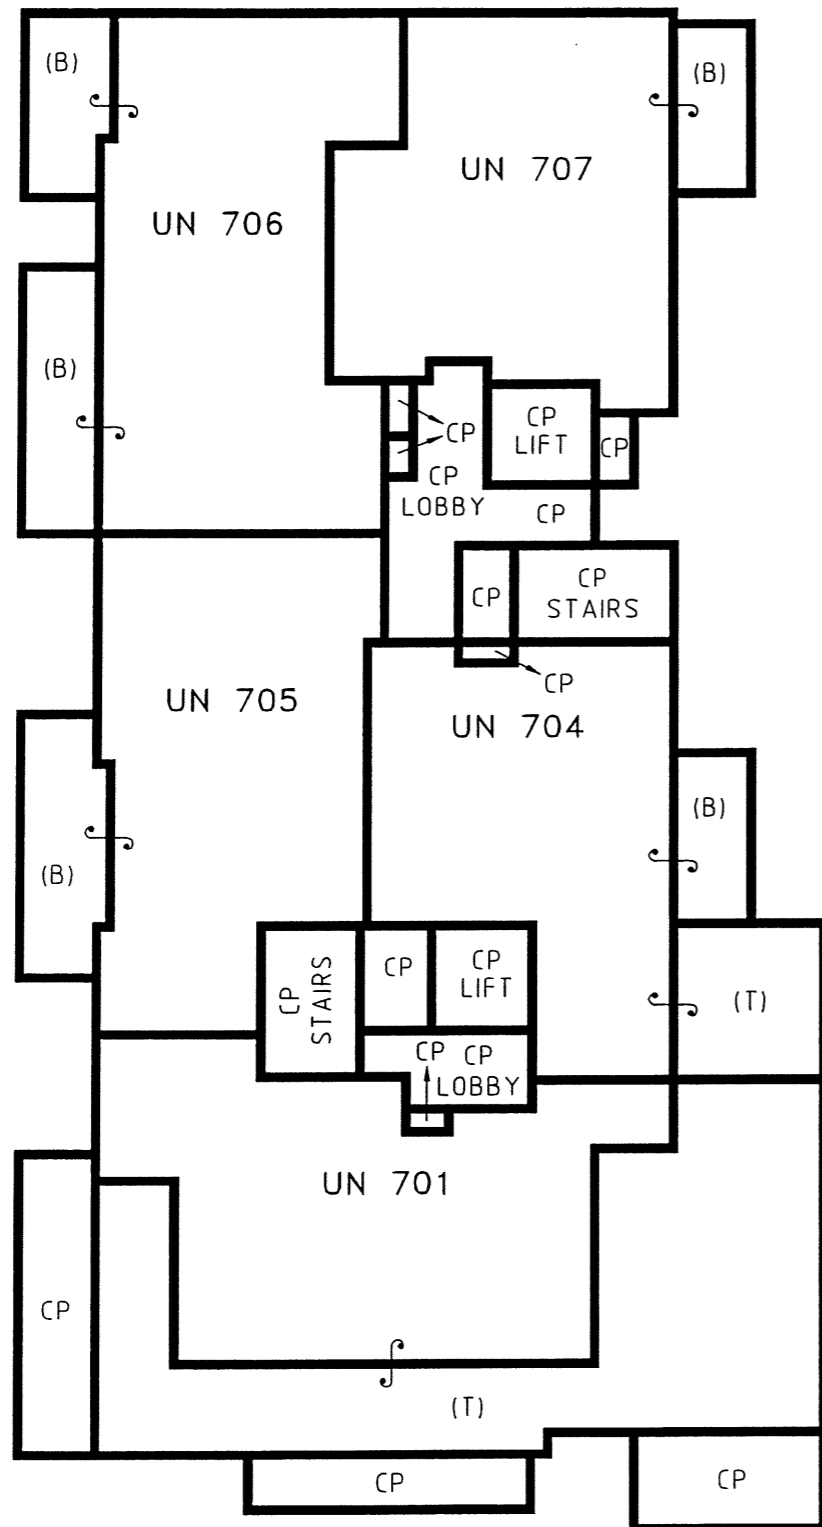

LEVEL 8

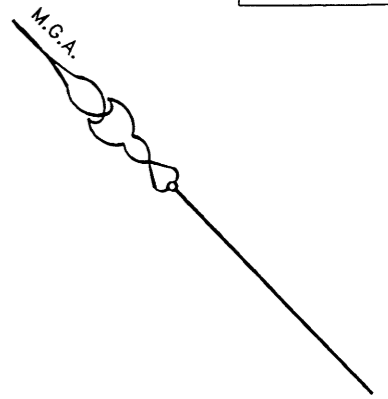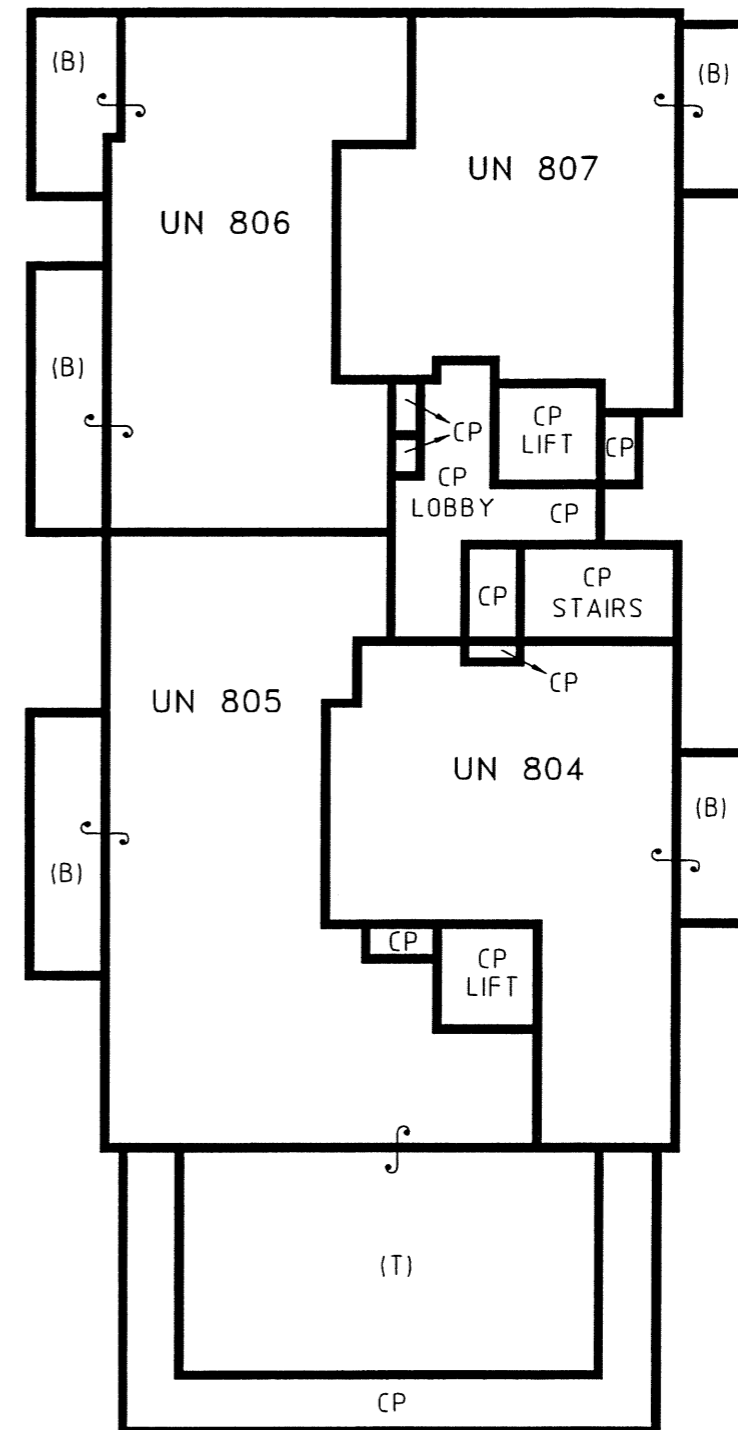

(B) DENOTES BALCONY
 (T) DENOTES TERRACE
 CP DENOTES COMMON PROPERTY

Surveyor: Wayne Diver-Tuck
 Surveyor's Ref: 124535-PYMBLE
 Subdivision No:
 Lengths are in metres. Reduction Ratio 1: 200

Registered

SP




10	20	30	40	50	Table of mm	90	100	110	120	130	140
----	----	----	----	----	-------------	----	-----	-----	-----	-----	-----

BUILDING 'C'

SEE SHEET 1 FOR GENERAL NOTES

LEVEL 9

LEVEL 10 (ROOF)

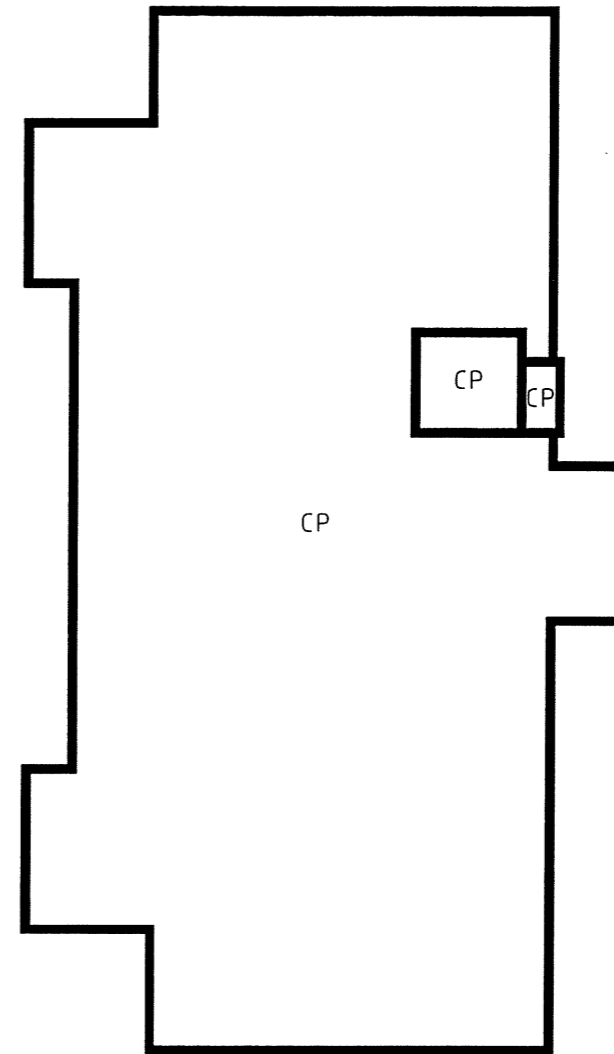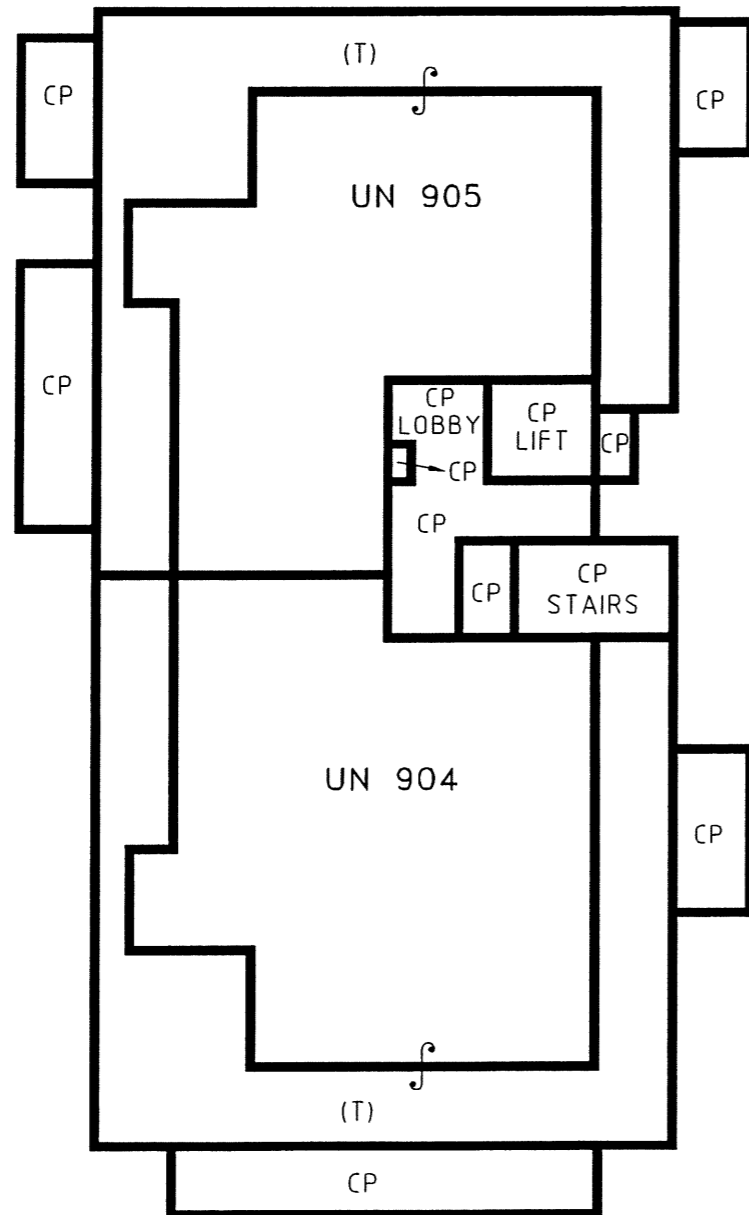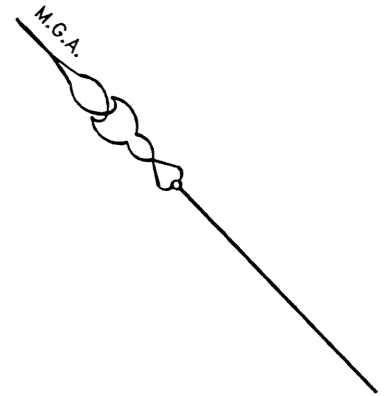

(T) DENOTES TERRACE
CP DENOTES COMMON PROPERTY

Surveyor: Wayne Diver-Tuck
Surveyor's Ref: 124535-PYMBLE
Subdivision No:
Lengths are in metres. Reduction Ratio 1: 200



Registered

SP

10	20	30	40	50	Table of mm	90	100	110	120	130	140
----	----	----	----	----	-------------	----	-----	-----	-----	-----	-----

LEVEL 2
BUILDING 'D'

SEE SHEET 1 FOR
GENERAL NOTES

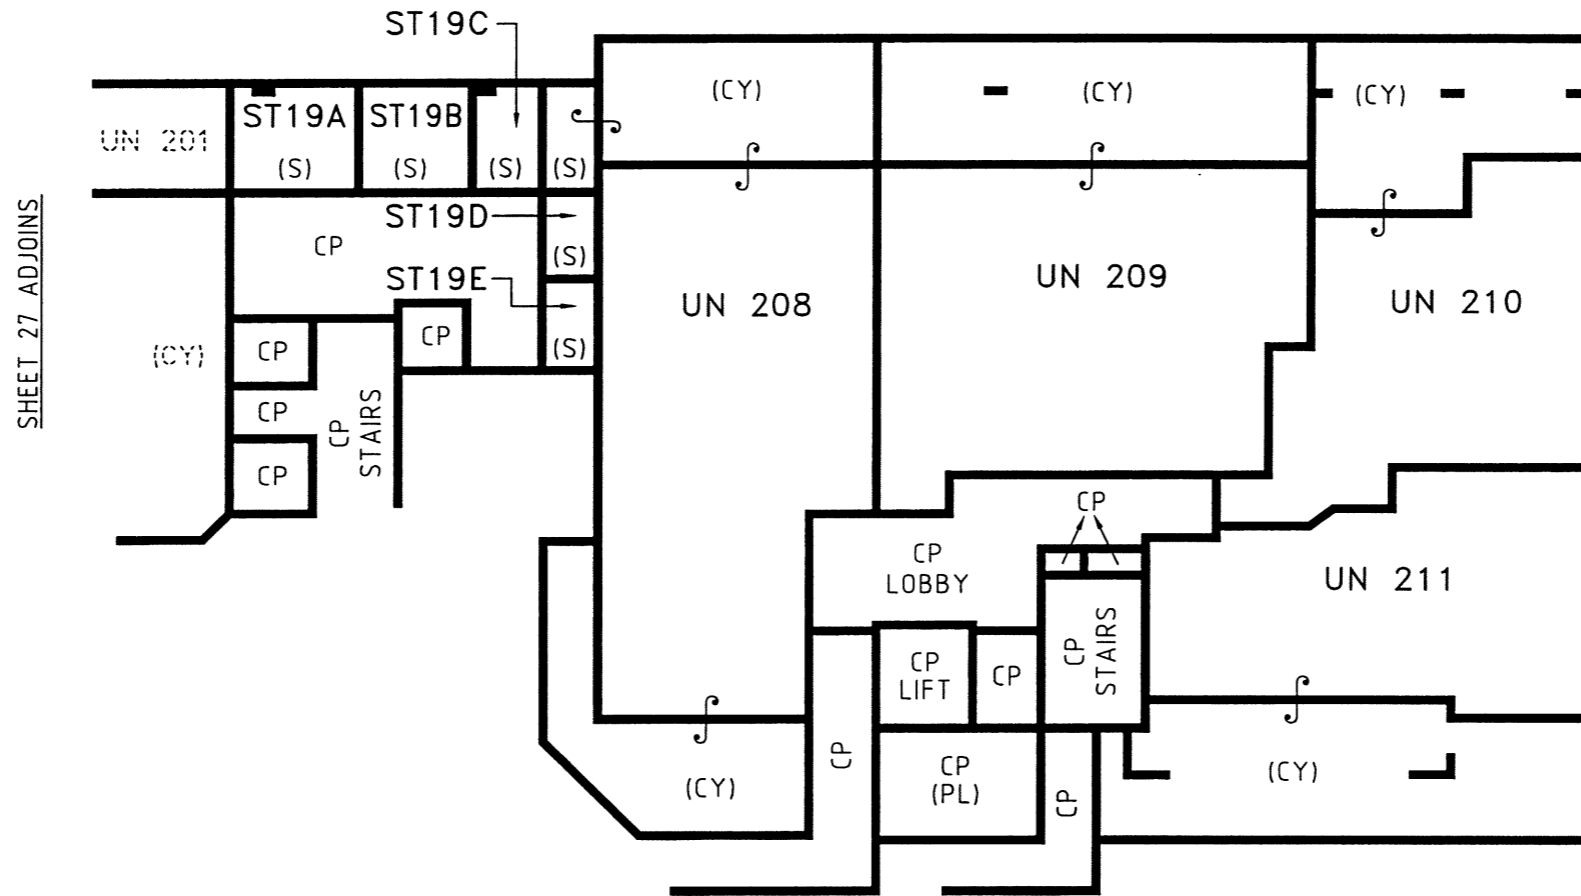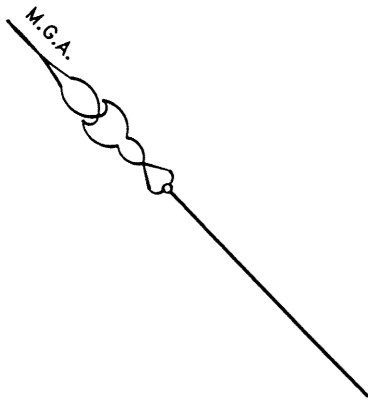

(S) DENOTES STORE
 (PL) DENOTES PLANTER
 (CY) DENOTES COURTYARD
 CP DENOTES COMMON PROPERTY

Surveyor: Wayne Diver-Tuck
 Surveyor's Ref: 124535-PYMBLE
 Subdivision No:
 Lengths are in metres. Reduction Ratio 1: 200


Registered

SP


10	20	30	40	50	Table of mm	90	100	110	120	130	140
----	----	----	----	----	-------------	----	-----	-----	-----	-----	-----

BUILDING 'D'


SEE SHEET 1 FOR GENERAL NOTES

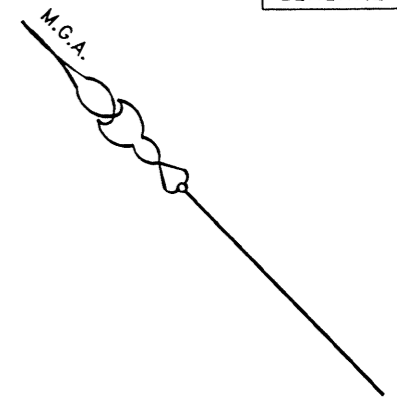

LEVEL 3

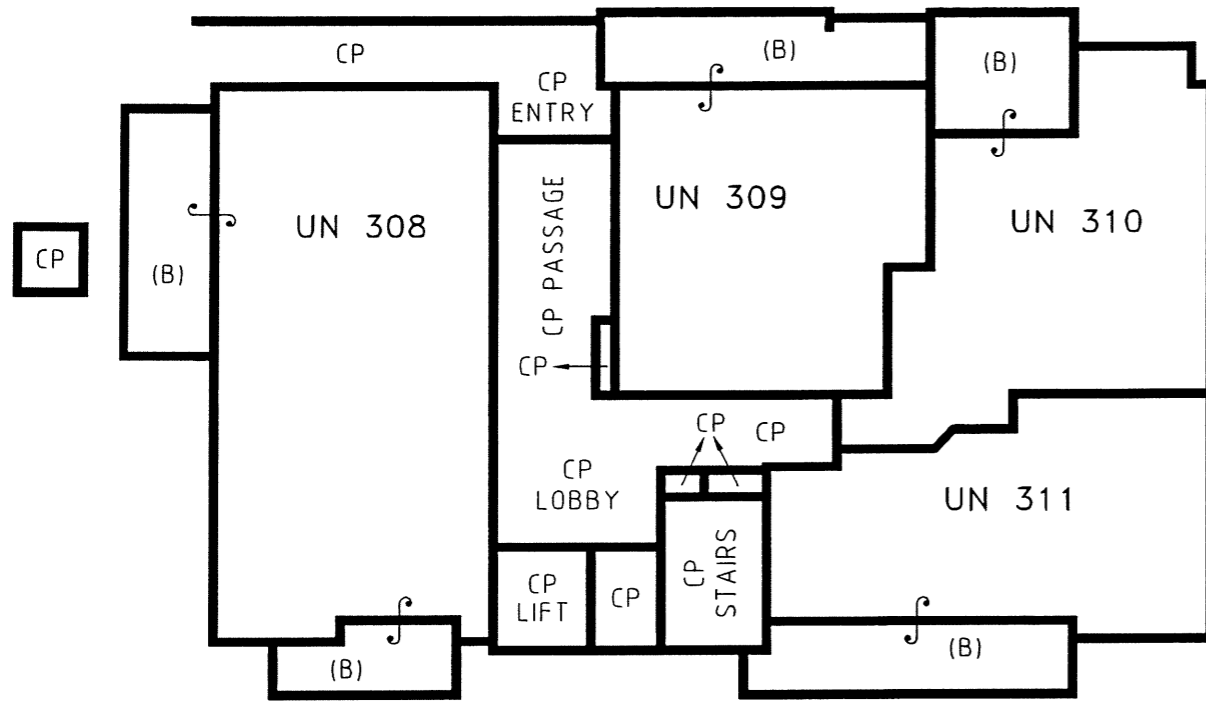

LEVEL 4

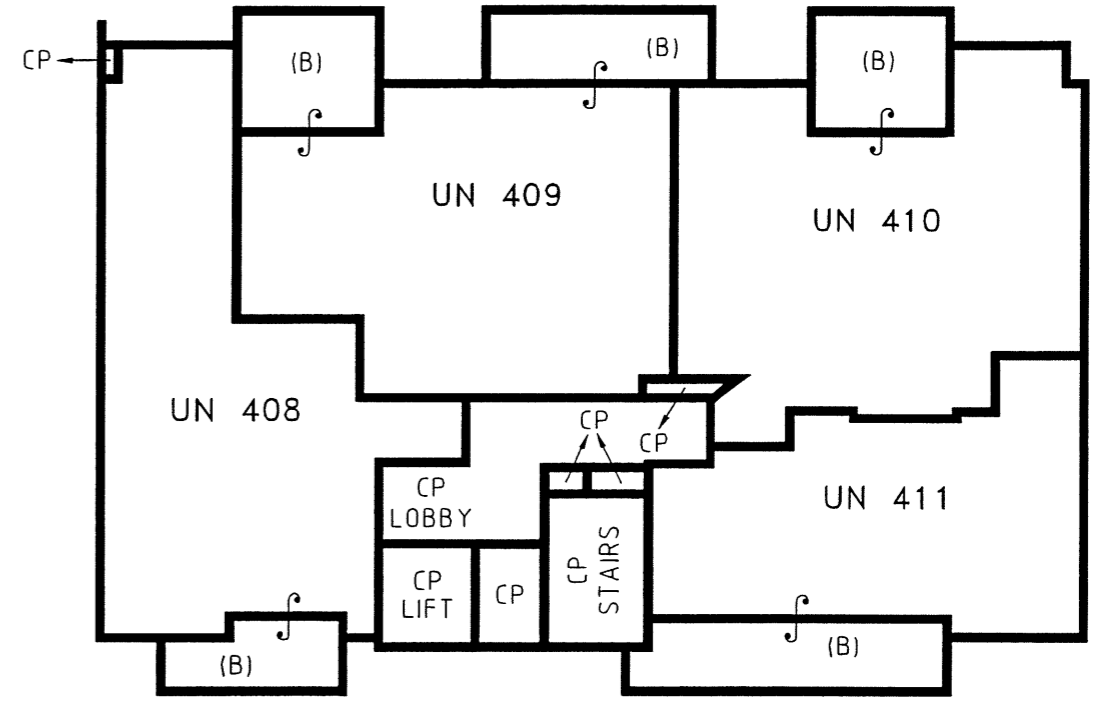

(B) DENOTES BALCONY
CP DENOTES COMMON PROPERTY

Surveyor: Wayne Diver-Tuck
Surveyor's Ref: 124535-PYMBLE
Subdivision No:
Lengths are in metres. Reduction Ratio 1: 200





Registered

SP

10	20	30	40	50	Table of mm	90	100	110	120	130	140
----	----	----	----	----	-------------	----	-----	-----	-----	-----	-----

BUILDING 'D'

SEE SHEET 1 FOR GENERAL NOTES

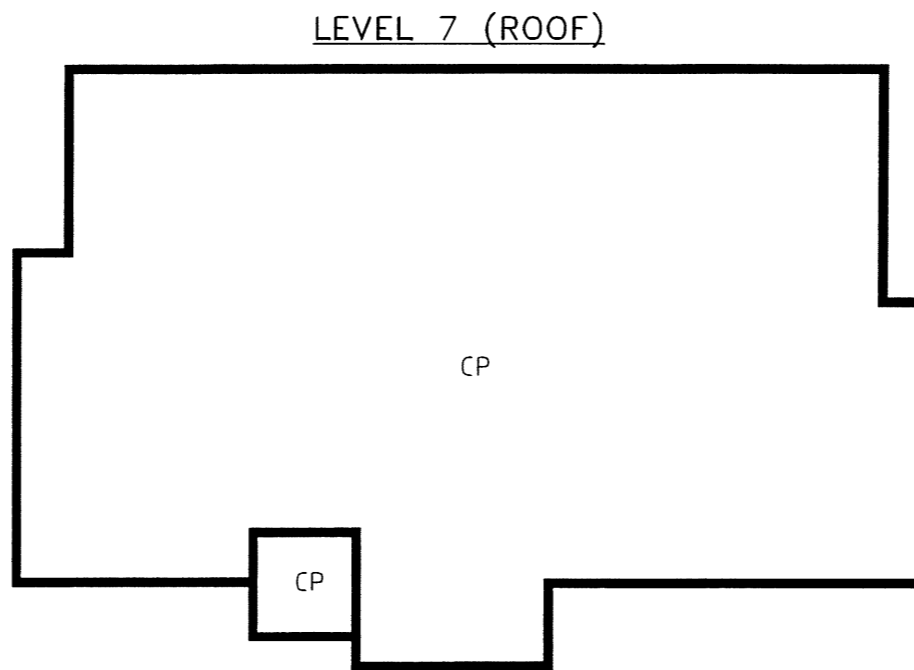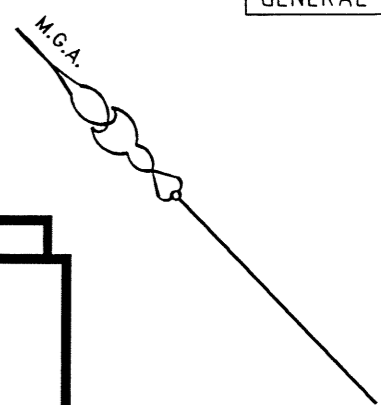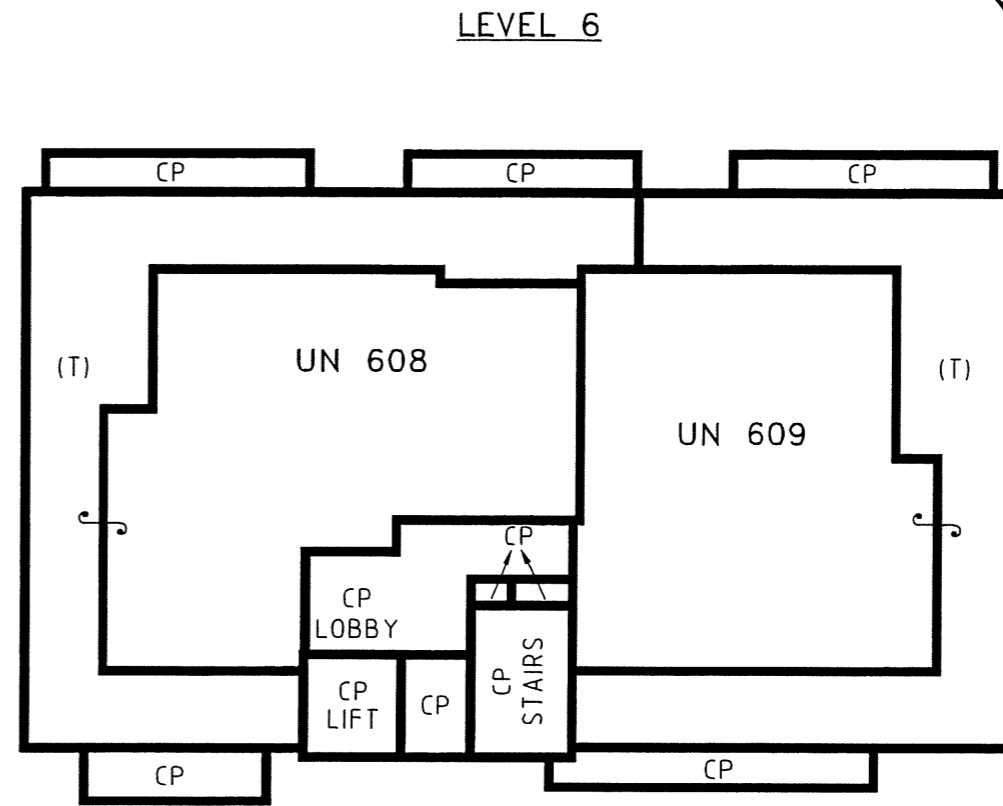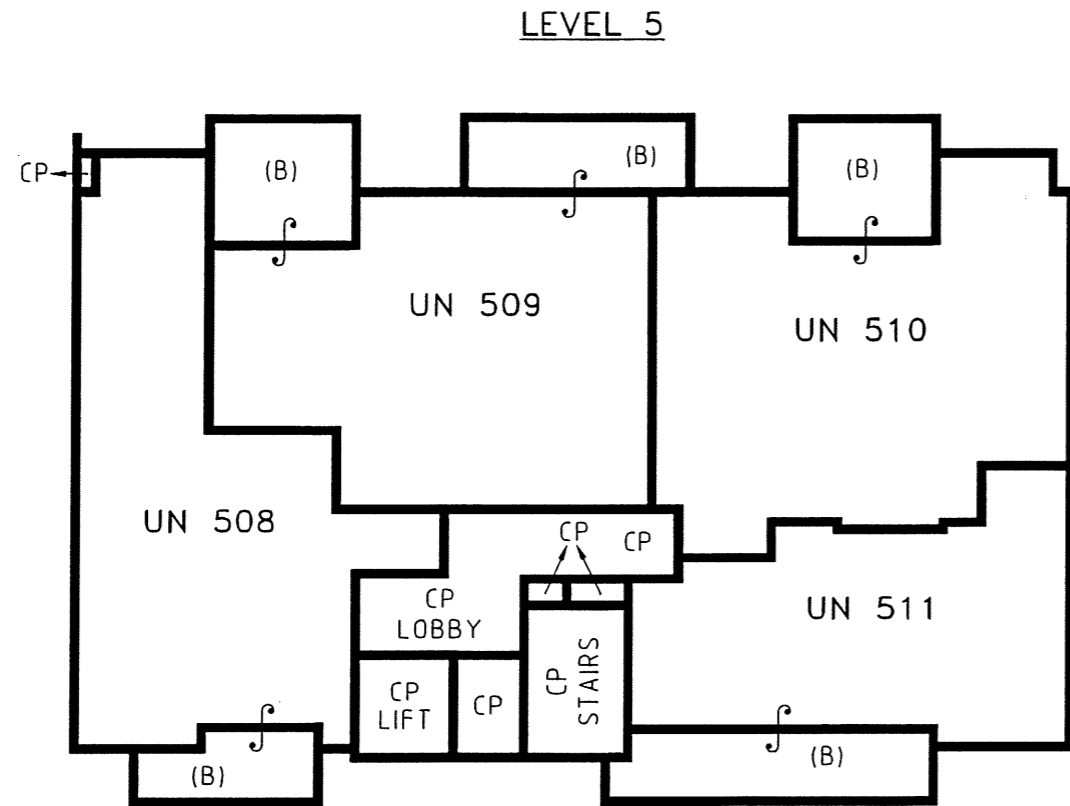

(B) DENOTES BALCONY
 (T) DENOTES TERRACE
 CP DENOTES COMMON PROPERTY


Surveyor: Wayne Diver-Tuck
 Surveyor's Ref: 124535-PYMBLE
 Subdivision No:
 Lengths are in metres. Reduction Ratio 1:200

Registered

SP

10	20	30	40	50	Table of mm	90	100	110	120	130	140
----	----	----	----	----	-------------	----	-----	-----	-----	-----	-----

SEE SHEET 1 FOR
GENERAL NOTES

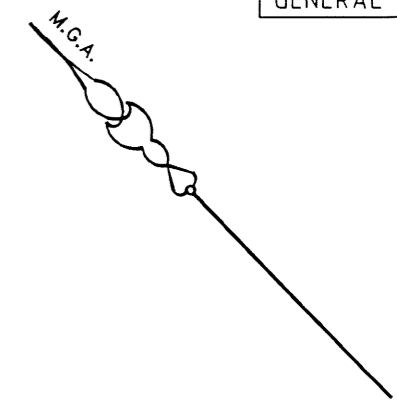

LEVEL 2
BUILDING 'E'


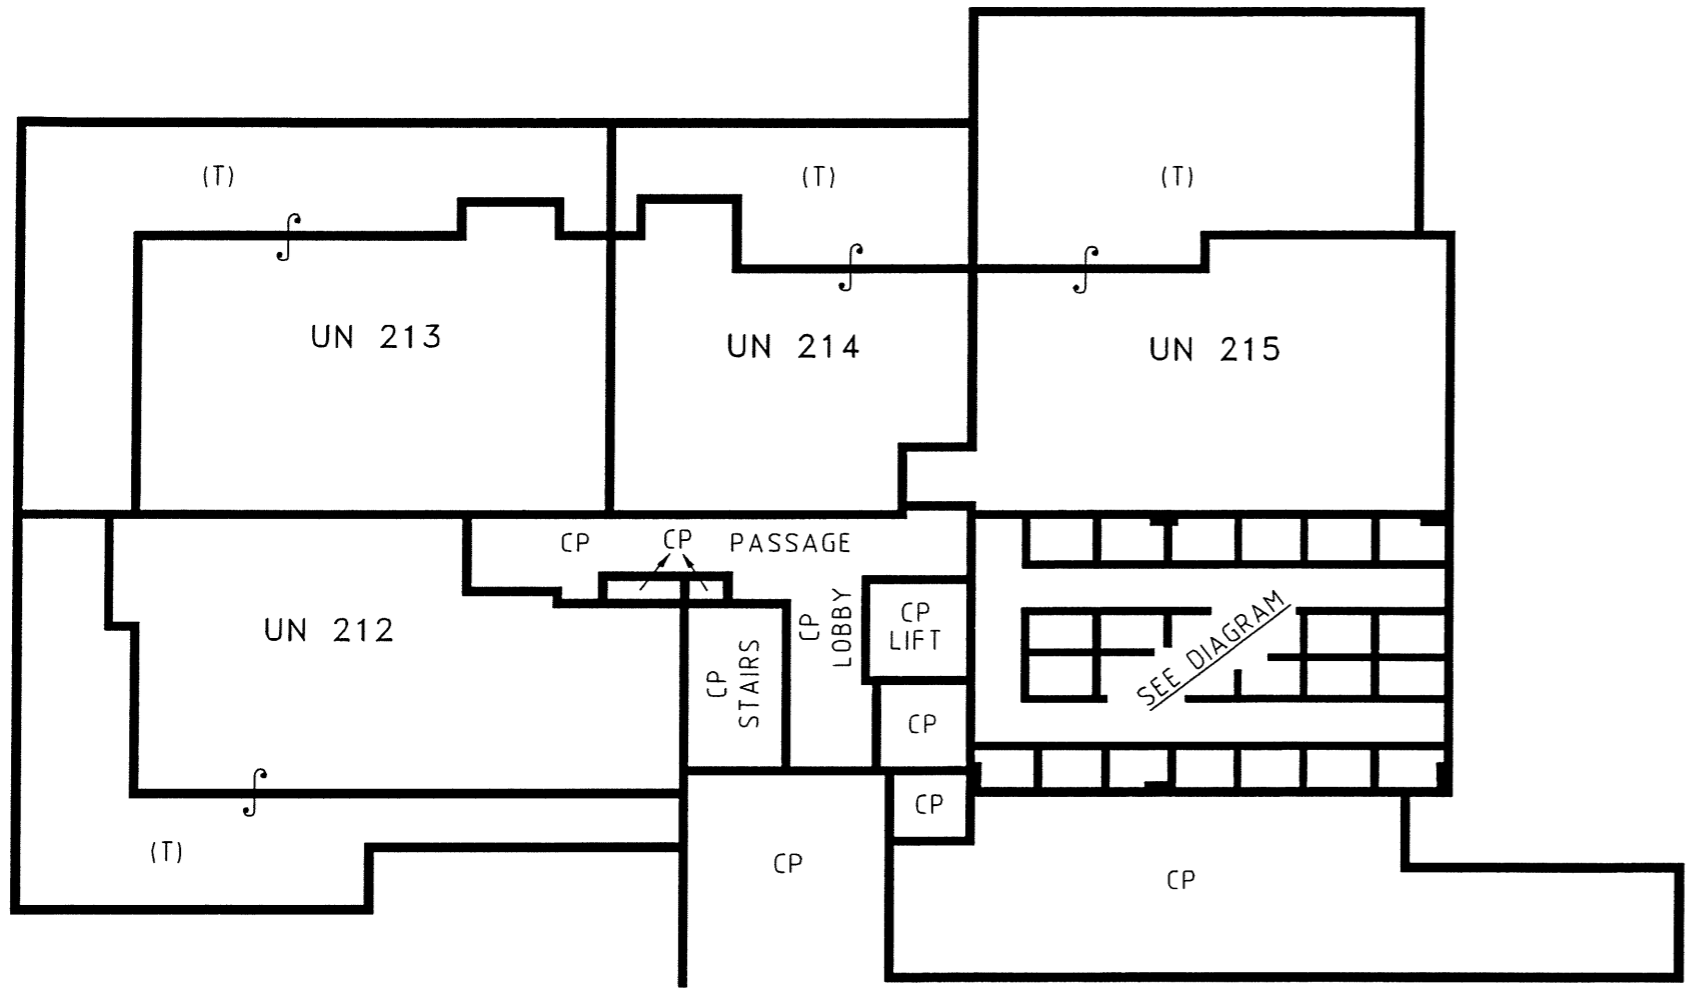


DIAGRAM OF STORES

NOT TO SCALE

UN 215

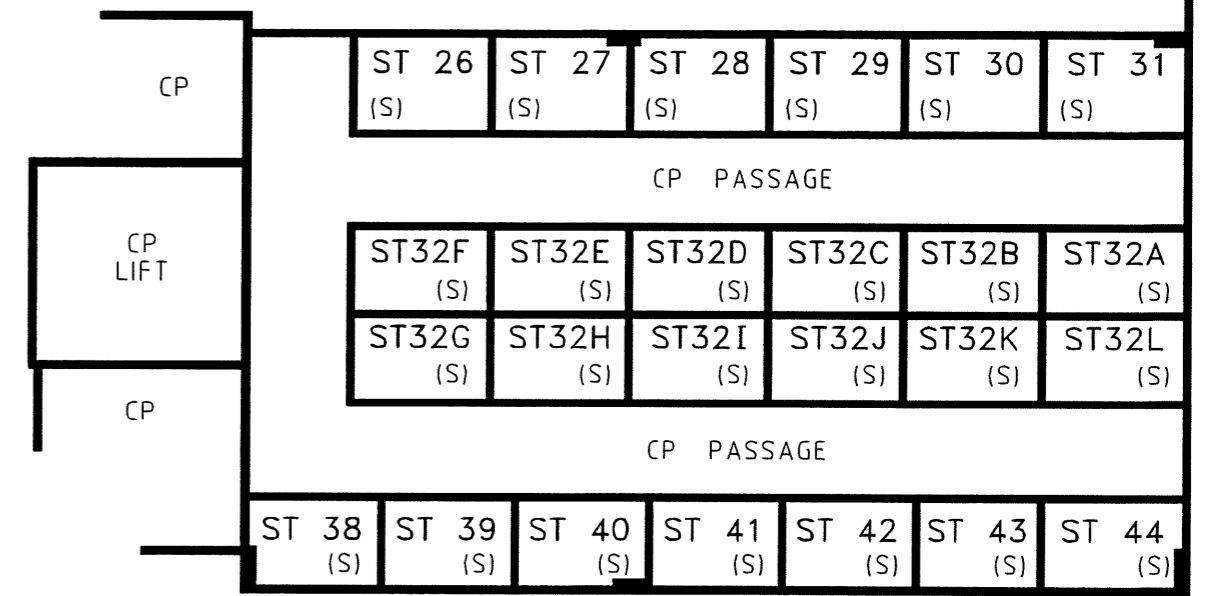

(S) DENOTES STORE
(T) DENOTES TERRACE
CP DENOTES COMMON PROPERTY

Surveyor: Wayne Diver-Tuck
Surveyor's Ref: 124535-PYMBLE
Subdivision No:

Registered


SP

Lengths are in metres. Reduction Ratio 1: 200

10	20	30	40	50	Table of mm	90	100	110	120	130	140
----	----	----	----	----	-------------	----	-----	-----	-----	-----	-----


BUILDING 'E'

SEE SHEET 1 FOR GENERAL NOTES

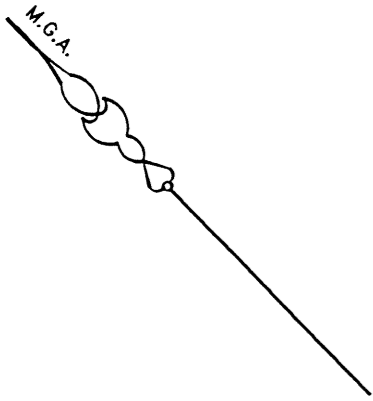

LEVEL 3

LEVEL 4

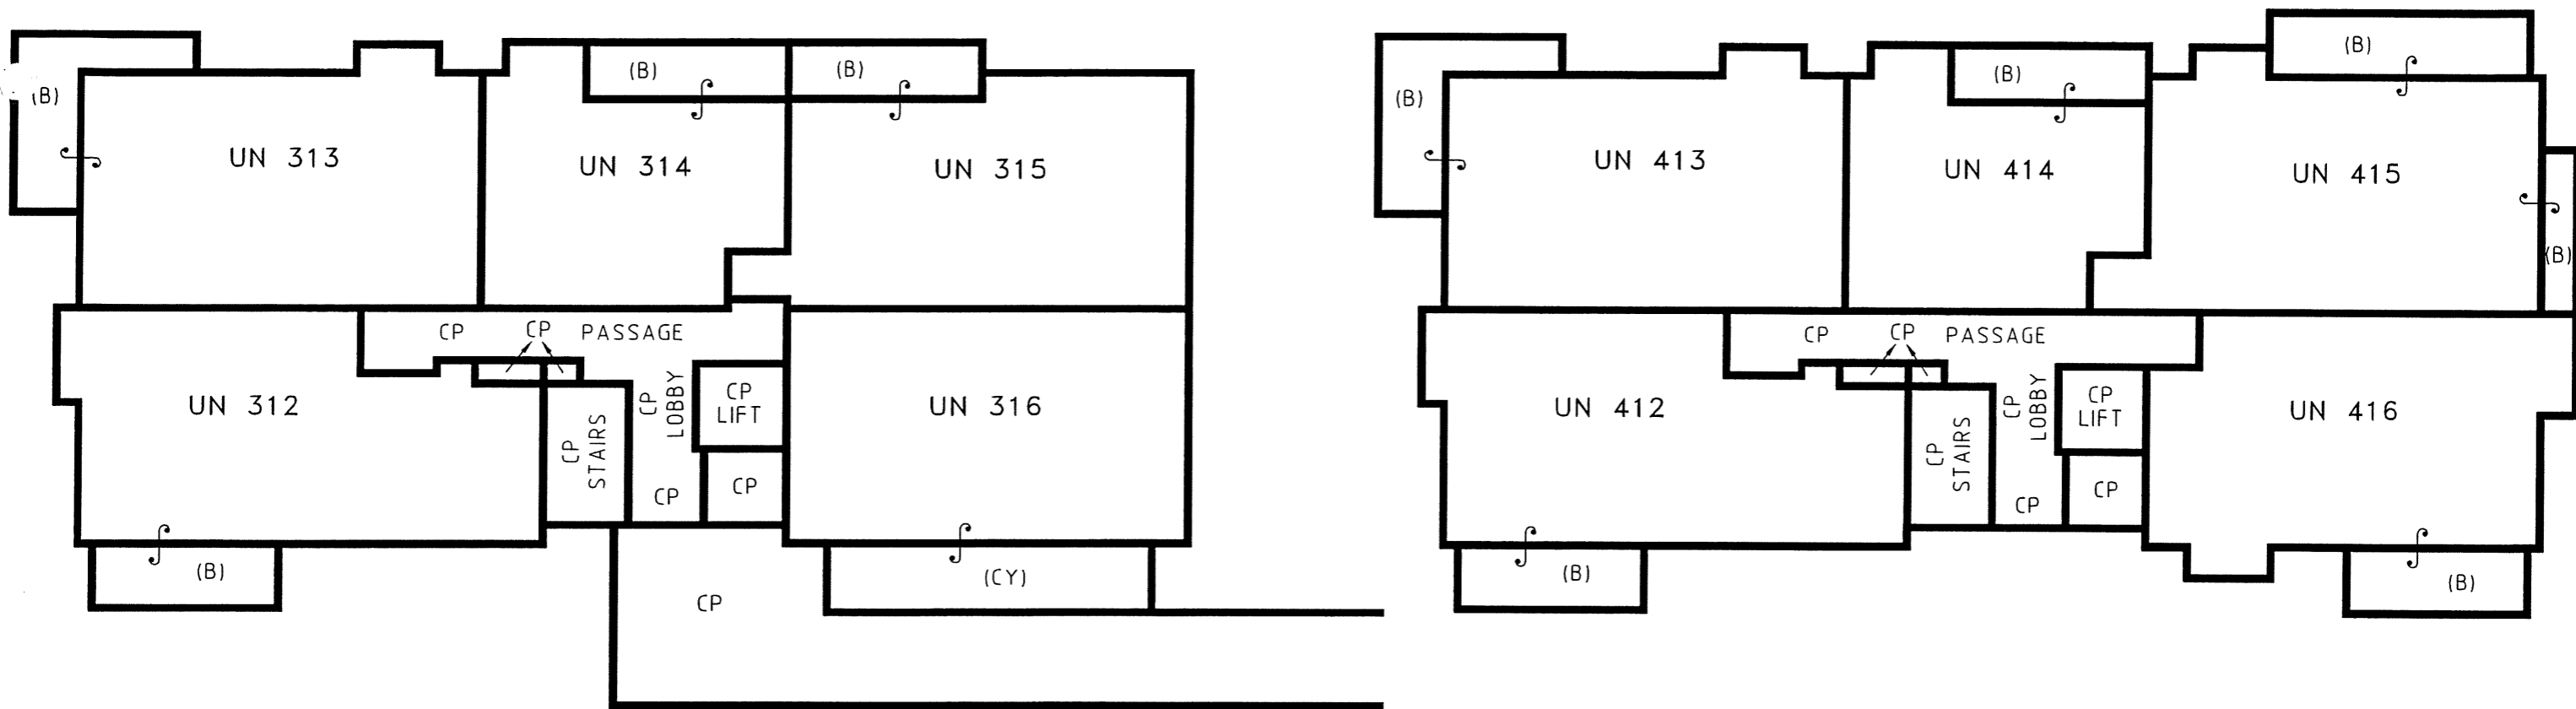

(B) DENOTES BALCONY
 (CY) DENOTES COURTYARD
 CP DENOTES COMMON PROPERTY

Surveyor: Wayne Diver-Tuck
 Surveyor's Ref: 124535-PYMBLE
 Subdivision No:

Registered


SP

Lengths are in metres. Reduction Ratio 1: 200

10	20	30	40	50	Table of mm	90	100	110	120	130	140
----	----	----	----	----	-------------	----	-----	-----	-----	-----	-----



BUILDING 'E'

SEE SHEET 1 FOR GENERAL NOTES

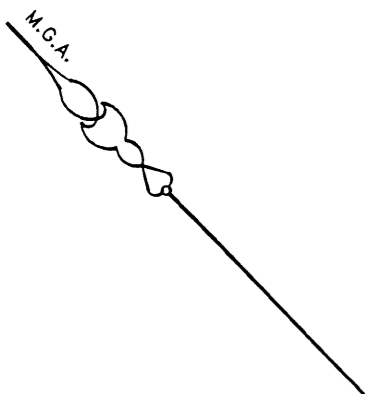

LEVEL 5

LEVEL 6

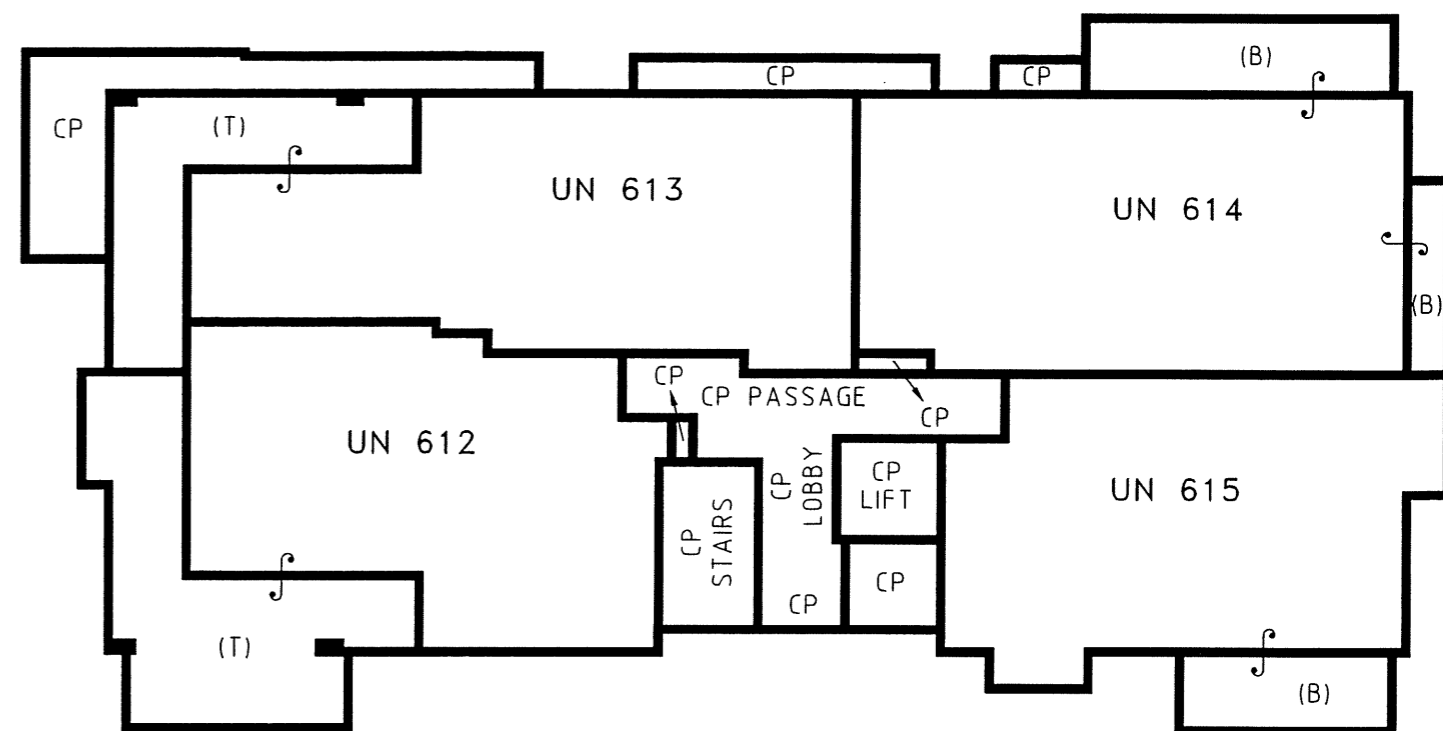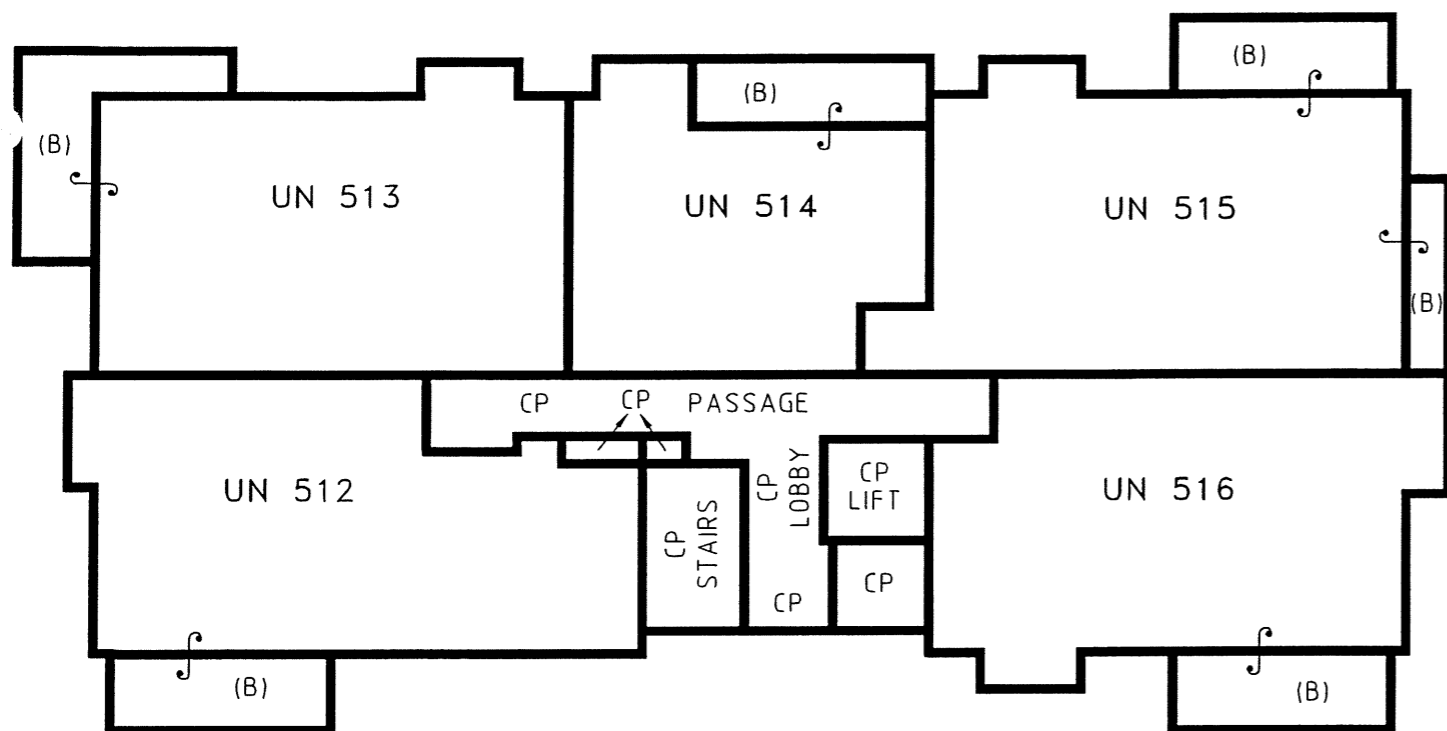

(B) DENOTES BALCONY
 (T) DENOTES TERRACE
 CP DENOTES COMMON PROPERTY

Surveyor: Wayne Diver-Tuck
 Surveyor's Ref: 124535-PYMBLE
 Subdivision No:
 Lengths are in metres. Reduction Ratio 1: 200


Registered

SP

10	20	30	40	50	Table of mm	90	100	110	120	130	140
----	----	----	----	----	-------------	----	-----	-----	-----	-----	-----



BUILDING 'E'

SEE SHEET 1 FOR GENERAL NOTES

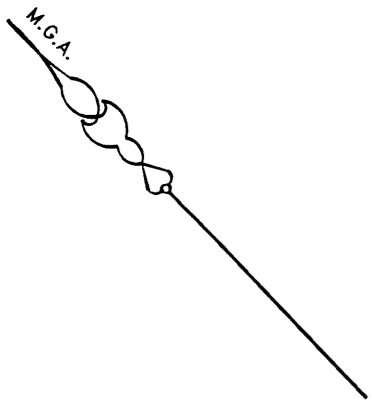

LEVEL 7

LEVEL 8 (ROOF)

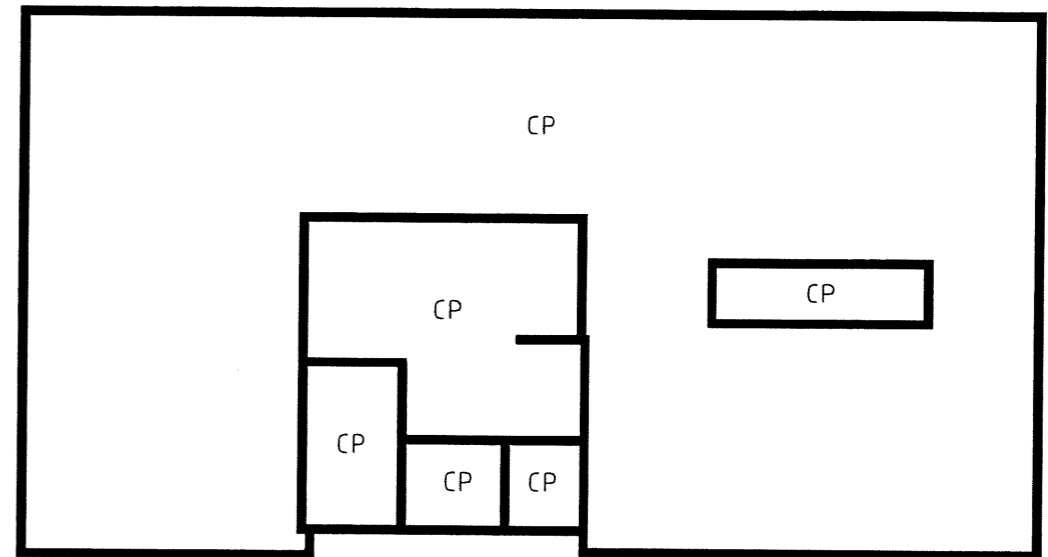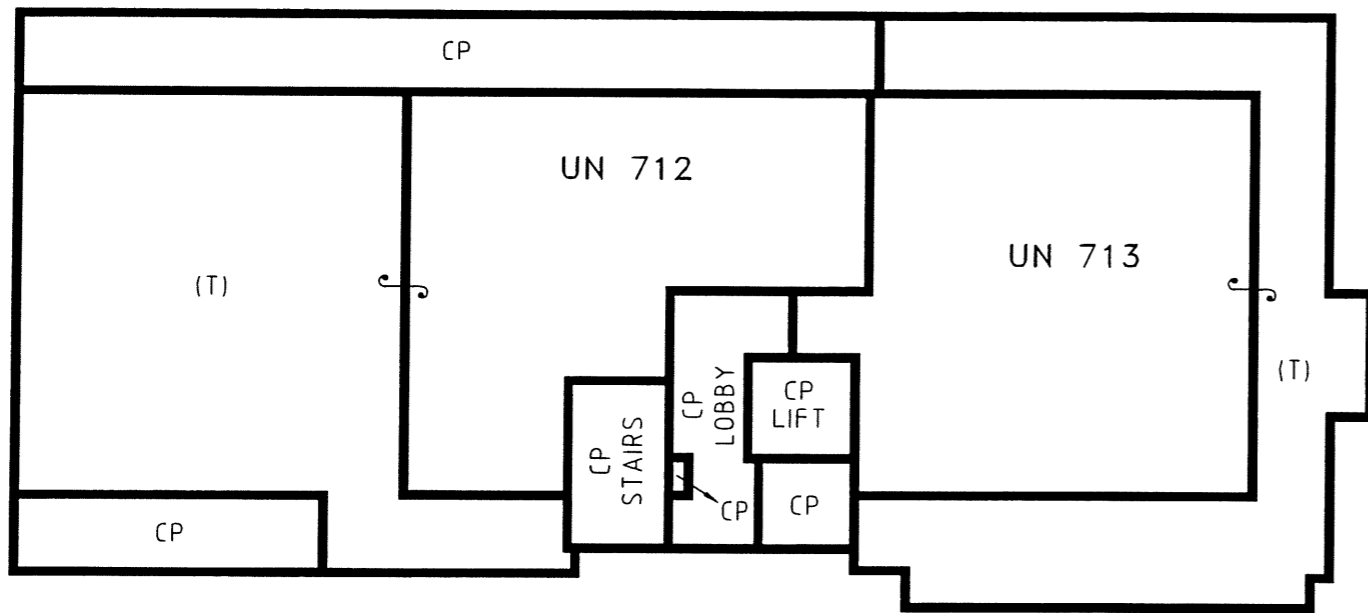

(T) DENOTES TERRACE
CP DENOTES COMMON PROPERTY

Surveyor: Wayne Diver-Tuck
Surveyor's Ref: 124535-PYMBLE
Subdivision No:

Registered

SP

Lengths are in metres. Reduction Ratio 1:200

10	20	30	40	50	Table of mm	90	100	110	120	130	140
----	----	----	----	----	-------------	----	-----	-----	-----	-----	-----