




Pymont Station

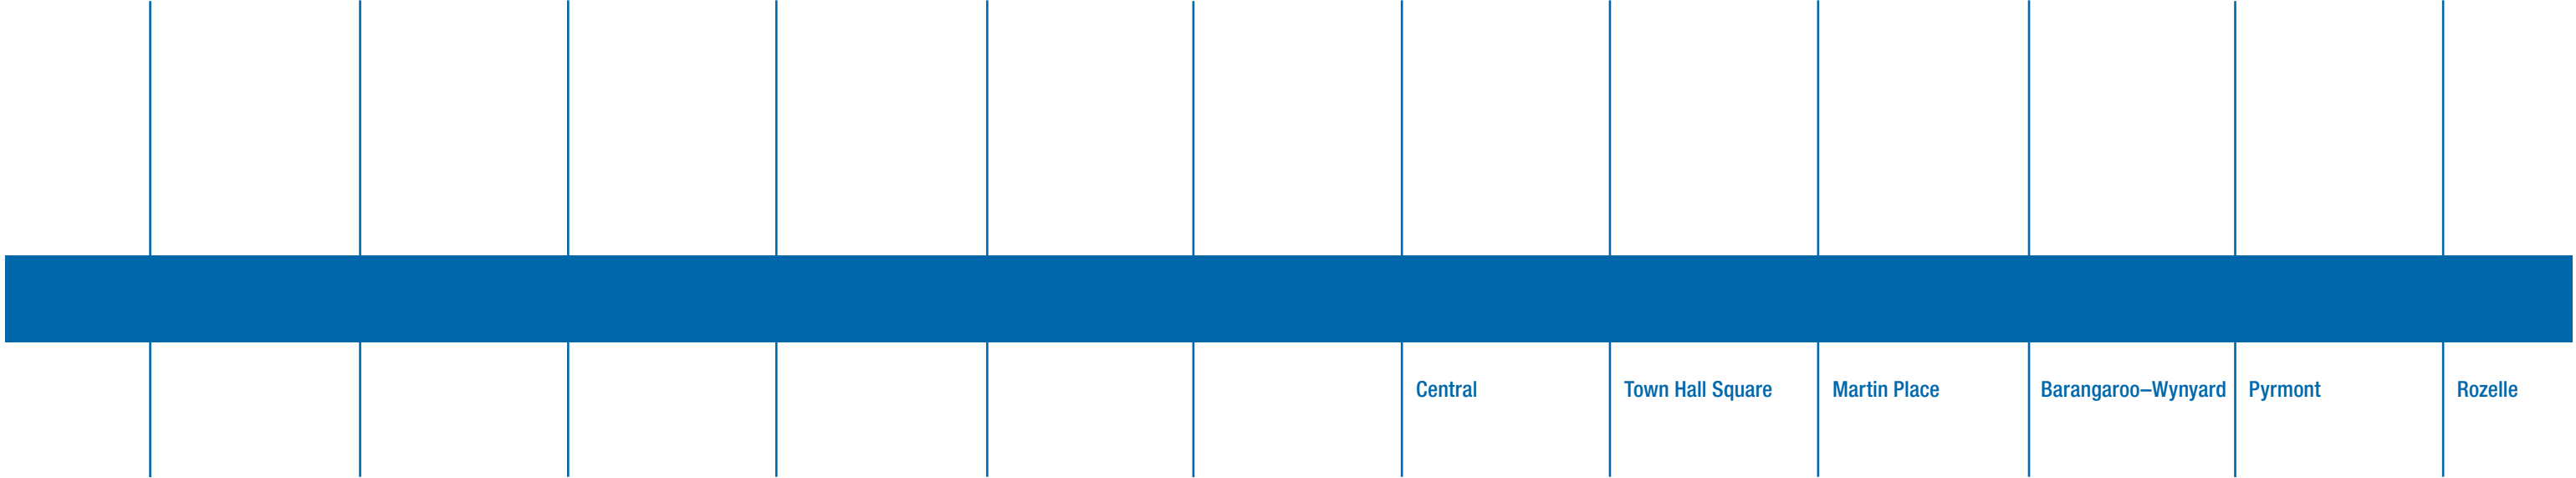

Central      Town Hall Square      Martin Place      Barangaroo–Wynyard      Pymont      Rozelle









J:\2008\24 CBD METRO C210009 CAD\02 ARCHITECTURAL\05000 PYRMONT STATION\08 ISSUED\OUT\07 JUL08\_07\_23 REFERENCE DESIGN ISSUE\0500-AR-0220.DWG 8/05/2008 5:46:27 PM

01 MEZZANINE LEVEL  
RL -8.60

Z01  
1123


Z04  
4120

Z02  
2123

02 PLATFORM LEVEL  
RL -12.90

- LEGEND
- PAID CONCOURSE
  - UNPAID CONCOURSE
  - PLATFORM
  - BACK OF HOUSE
  - SERVICES
  - RETAIL

|     |    |          |                        |      |
|-----|----|----------|------------------------|------|
|     |    |          |                        |      |
|     |    |          |                        |      |
| 00  | JW | 28.07.09 | REFERENCE DESIGN ISSUE | APPD |
| No. | BY | DATE     | DESCRIPTION            |      |

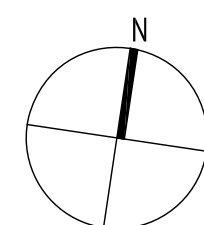

|   |                    |                    |                    |
|---|--------------------|--------------------|--------------------|
| THE INFORMATION SHOWN ON THIS DRAWING IS FOR THE PURPOSES OF THE CBD METRO PROJECT ONLY<br>NO WARRANTY IS GIVEN OR IMPLIED AS TO ITS SUITABILITY FOR ANY OTHER PURPOSE.<br>APPROVED ORIGINAL OF THIS DRAWING SIGNED & DATED AS INDICATED BELOW |                    |                    |                    |
| DESIGN   | PREPARED           | CHECKED            | PSC APPROVED       |
|   | <i>[Signature]</i> | <i>[Signature]</i> | <i>[Signature]</i> |
|   |                    | ROSS DE LA MOTTE   | 28.07.09<br>DATE   |
| Scales 1:500@A1<br>1:1000@A3   |                    |                    |                    |
| 0 10 20 30m   |                    |                    |                    |




Professional Services Contractor /  
Technical Advisor

**pbaech**  
PB | ARUP | COX | HASSELL

Client

**SydneyMetro**

|                                                                                      |                                     |            |
|--------------------------------------------------------------------------------------|-------------------------------------|------------|
| Project Title<br><b>CBD METRO</b>                                                    |                                     |            |
| Drawing Title<br><b>PYRMONT STATION<br/>MEZZANINE LEVEL AND PLATFORM LEVEL PLANS</b> |                                     |            |
| Status<br>FINAL                                                                      | Dwg No.<br>CBD-2100-RD-0500-AR-0220 | Rev.<br>00 |

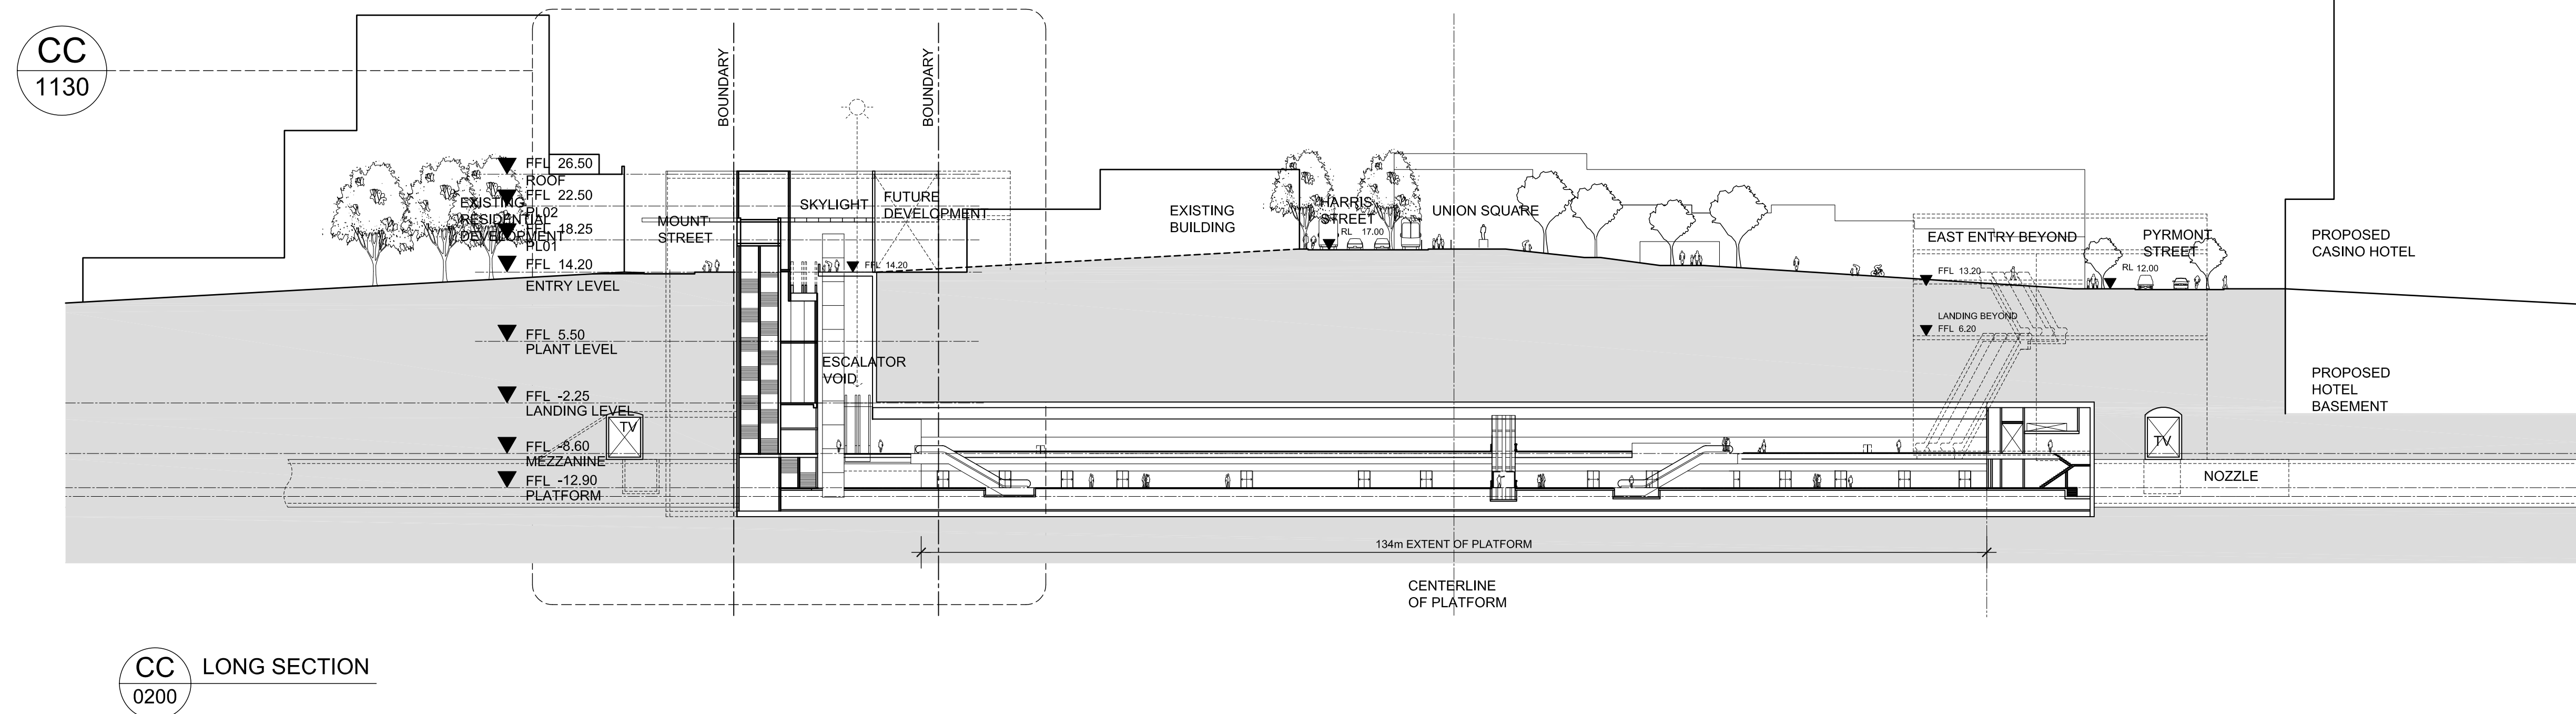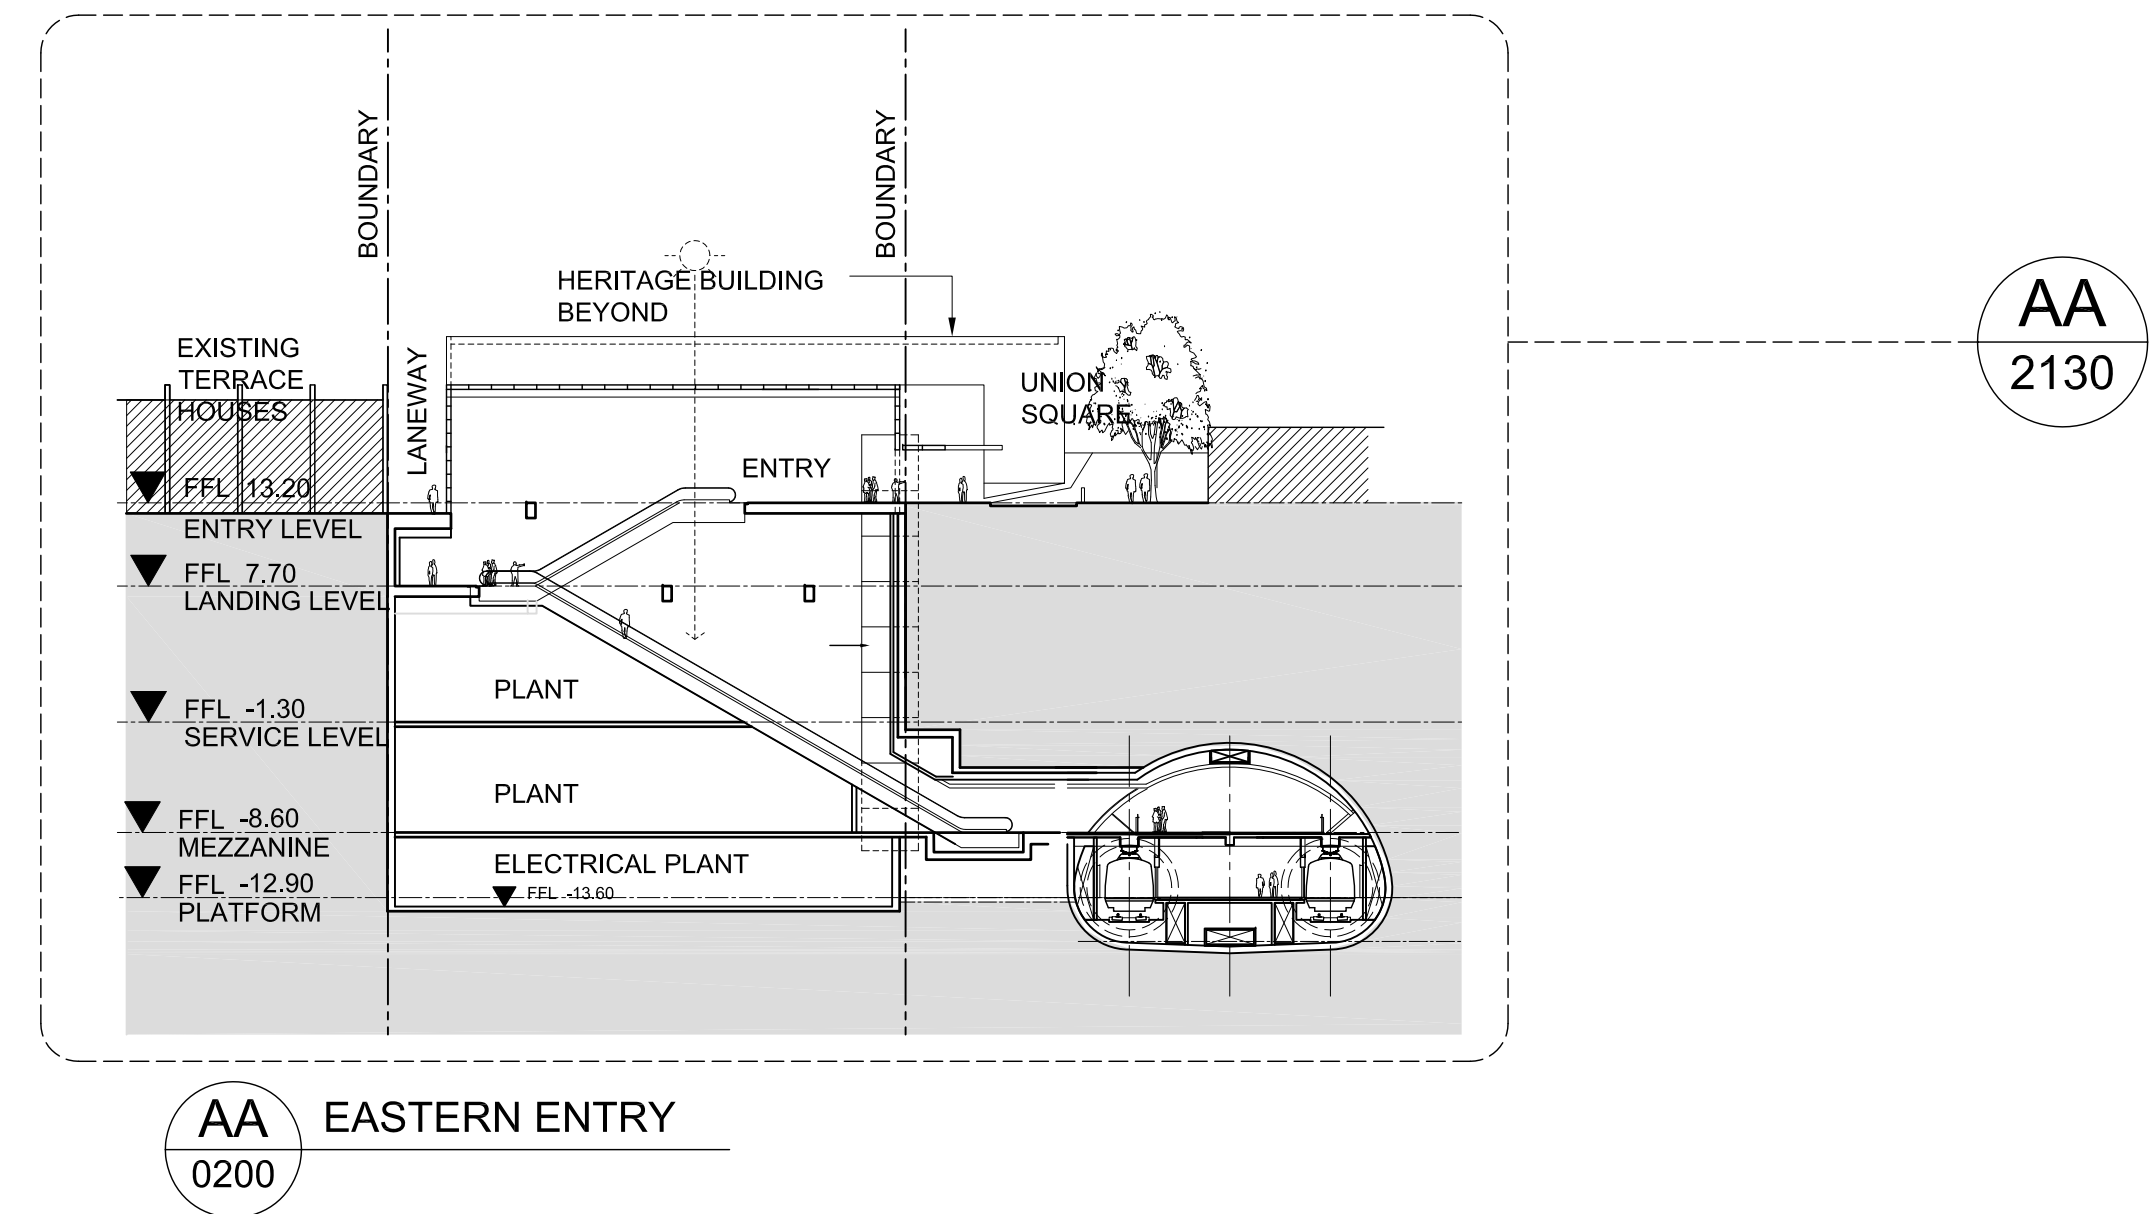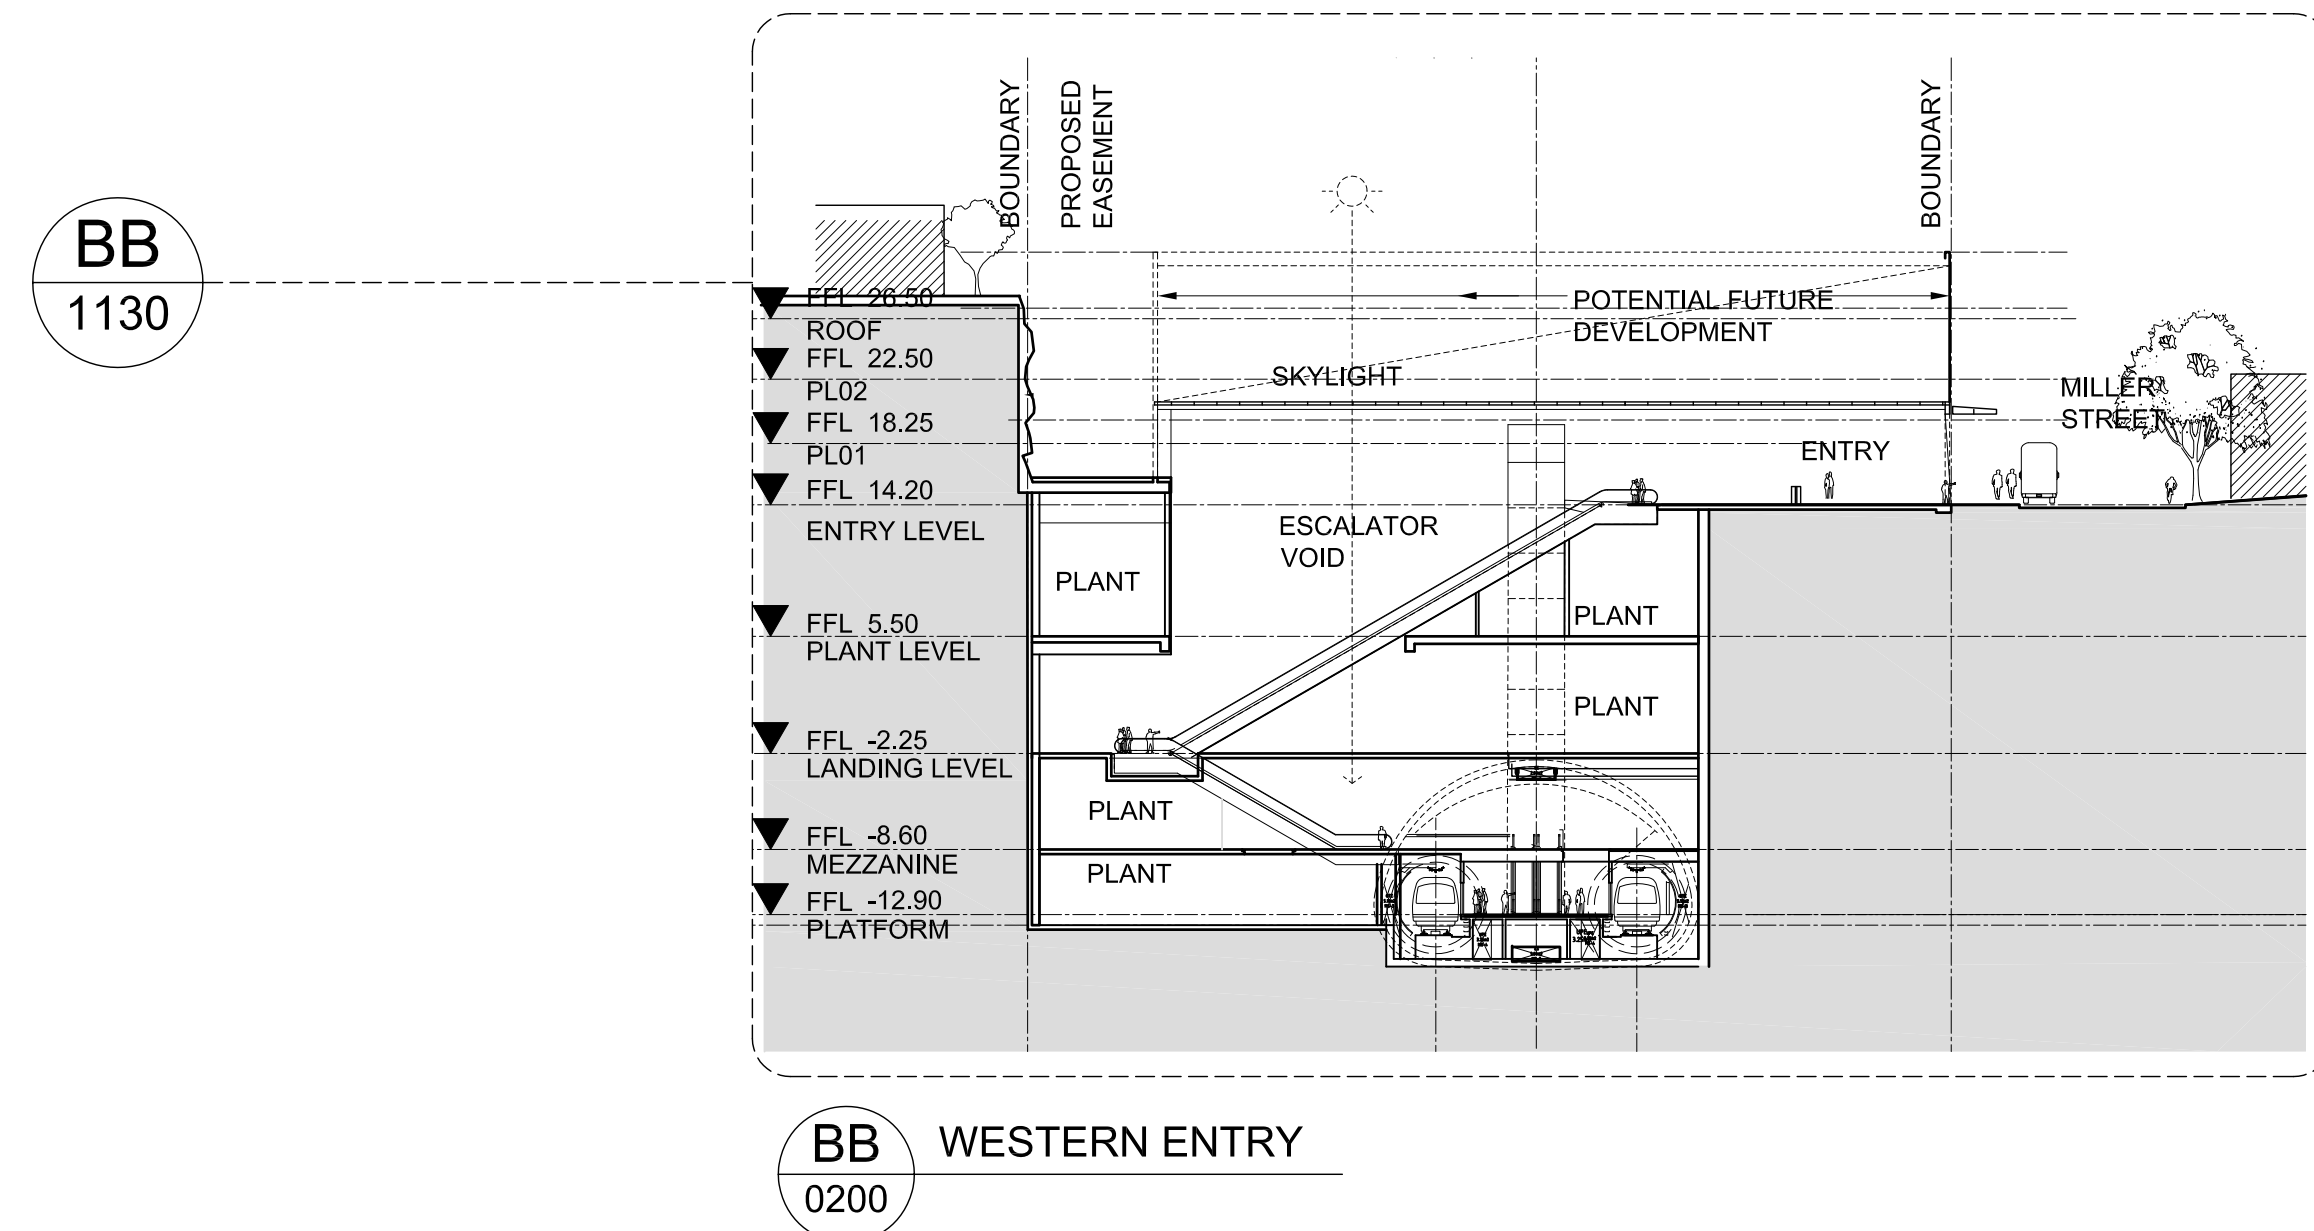

|     |    |          |                        |  |                                                                                     |
|-----|----|----------|------------------------|--|-------------------------------------------------------------------------------------|
|     |    |          |                        |  |                                                                                     |
|     |    |          |                        |  |                                                                                     |
| 00  | JW | 28.07.09 | REFERENCE DESIGN ISSUE |  |  |
| No. | BY | DATE     | DESCRIPTION            |  | APPD                                                                                |

THE INFORMATION SHOWN ON THIS DRAWING IS FOR THE PURPOSES OF THE CBD METRO PROJECT ONLY  
NO WARRANTY IS GIVEN OR IMPLIED AS TO ITS SUITABILITY FOR ANY OTHER PURPOSE.

APPROVED ORIGINAL OF THIS DRAWING SIGNED & DATED AS INDICATED BELOW

|        |                                                                                       |                                                                                       |   |
|--------|---------------------------------------------------------------------------------------|---------------------------------------------------------------------------------------|---|
|        | PREPARED                                                                              | CHECKED                                                                               | PSC APPROVED   |
| DESIGN |  |  |  28.07.2017<br>ROSS DE LA MOTTE<br>DATE |

Scales 1:500@A1  
1:1000@A3

Professional Services Contractor /  
Technical Advisor

|  |        |
|--|--------|
|  | Client |
|--|--------|



|               |           |
|---------------|-----------|
| Project Title | CBD METRO |
|---------------|-----------|

Drawing Title

**PYRMONT STATION  
CROSS SECTIONS**


|        |       |
|--------|-------|
| Status | FINAL |
|--------|-------|

|         |                          |
|---------|--------------------------|
| Drg No. | CBD-2100-RD-0500-AR-0300 |
|---------|--------------------------|

Rev.  
00


|               |  |       |                                                                                |  |                                 |
|---------------|--|-------|--------------------------------------------------------------------------------|--|---------------------------------|
| Project Title |  |       | CBD METRO                                                                      |  |                                 |
| Drawing Title |  |       | PYRMONT STATION<br>ZONE 1 - SERVICE BUILDING PLANS<br>ROOF, PLANT LEVELS 1 & 2 |  |                                 |
| Status        |  | FINAL | Dwg No                                                                         |  | CBD-2100-RD-0500-AR-1120<br>0/0 |

J:\200624 CBD METRO C210009 CAD\02 ARCHITECTURAL A00500 PYRMONT STATION\08 ISSUED\OUT\07 JUL08\_07\_23 REFERENCE DESIGN ISSUE\CBD-2100-RD-0500-AR-1121.DWG 8/05/2008 5:46:27 PM

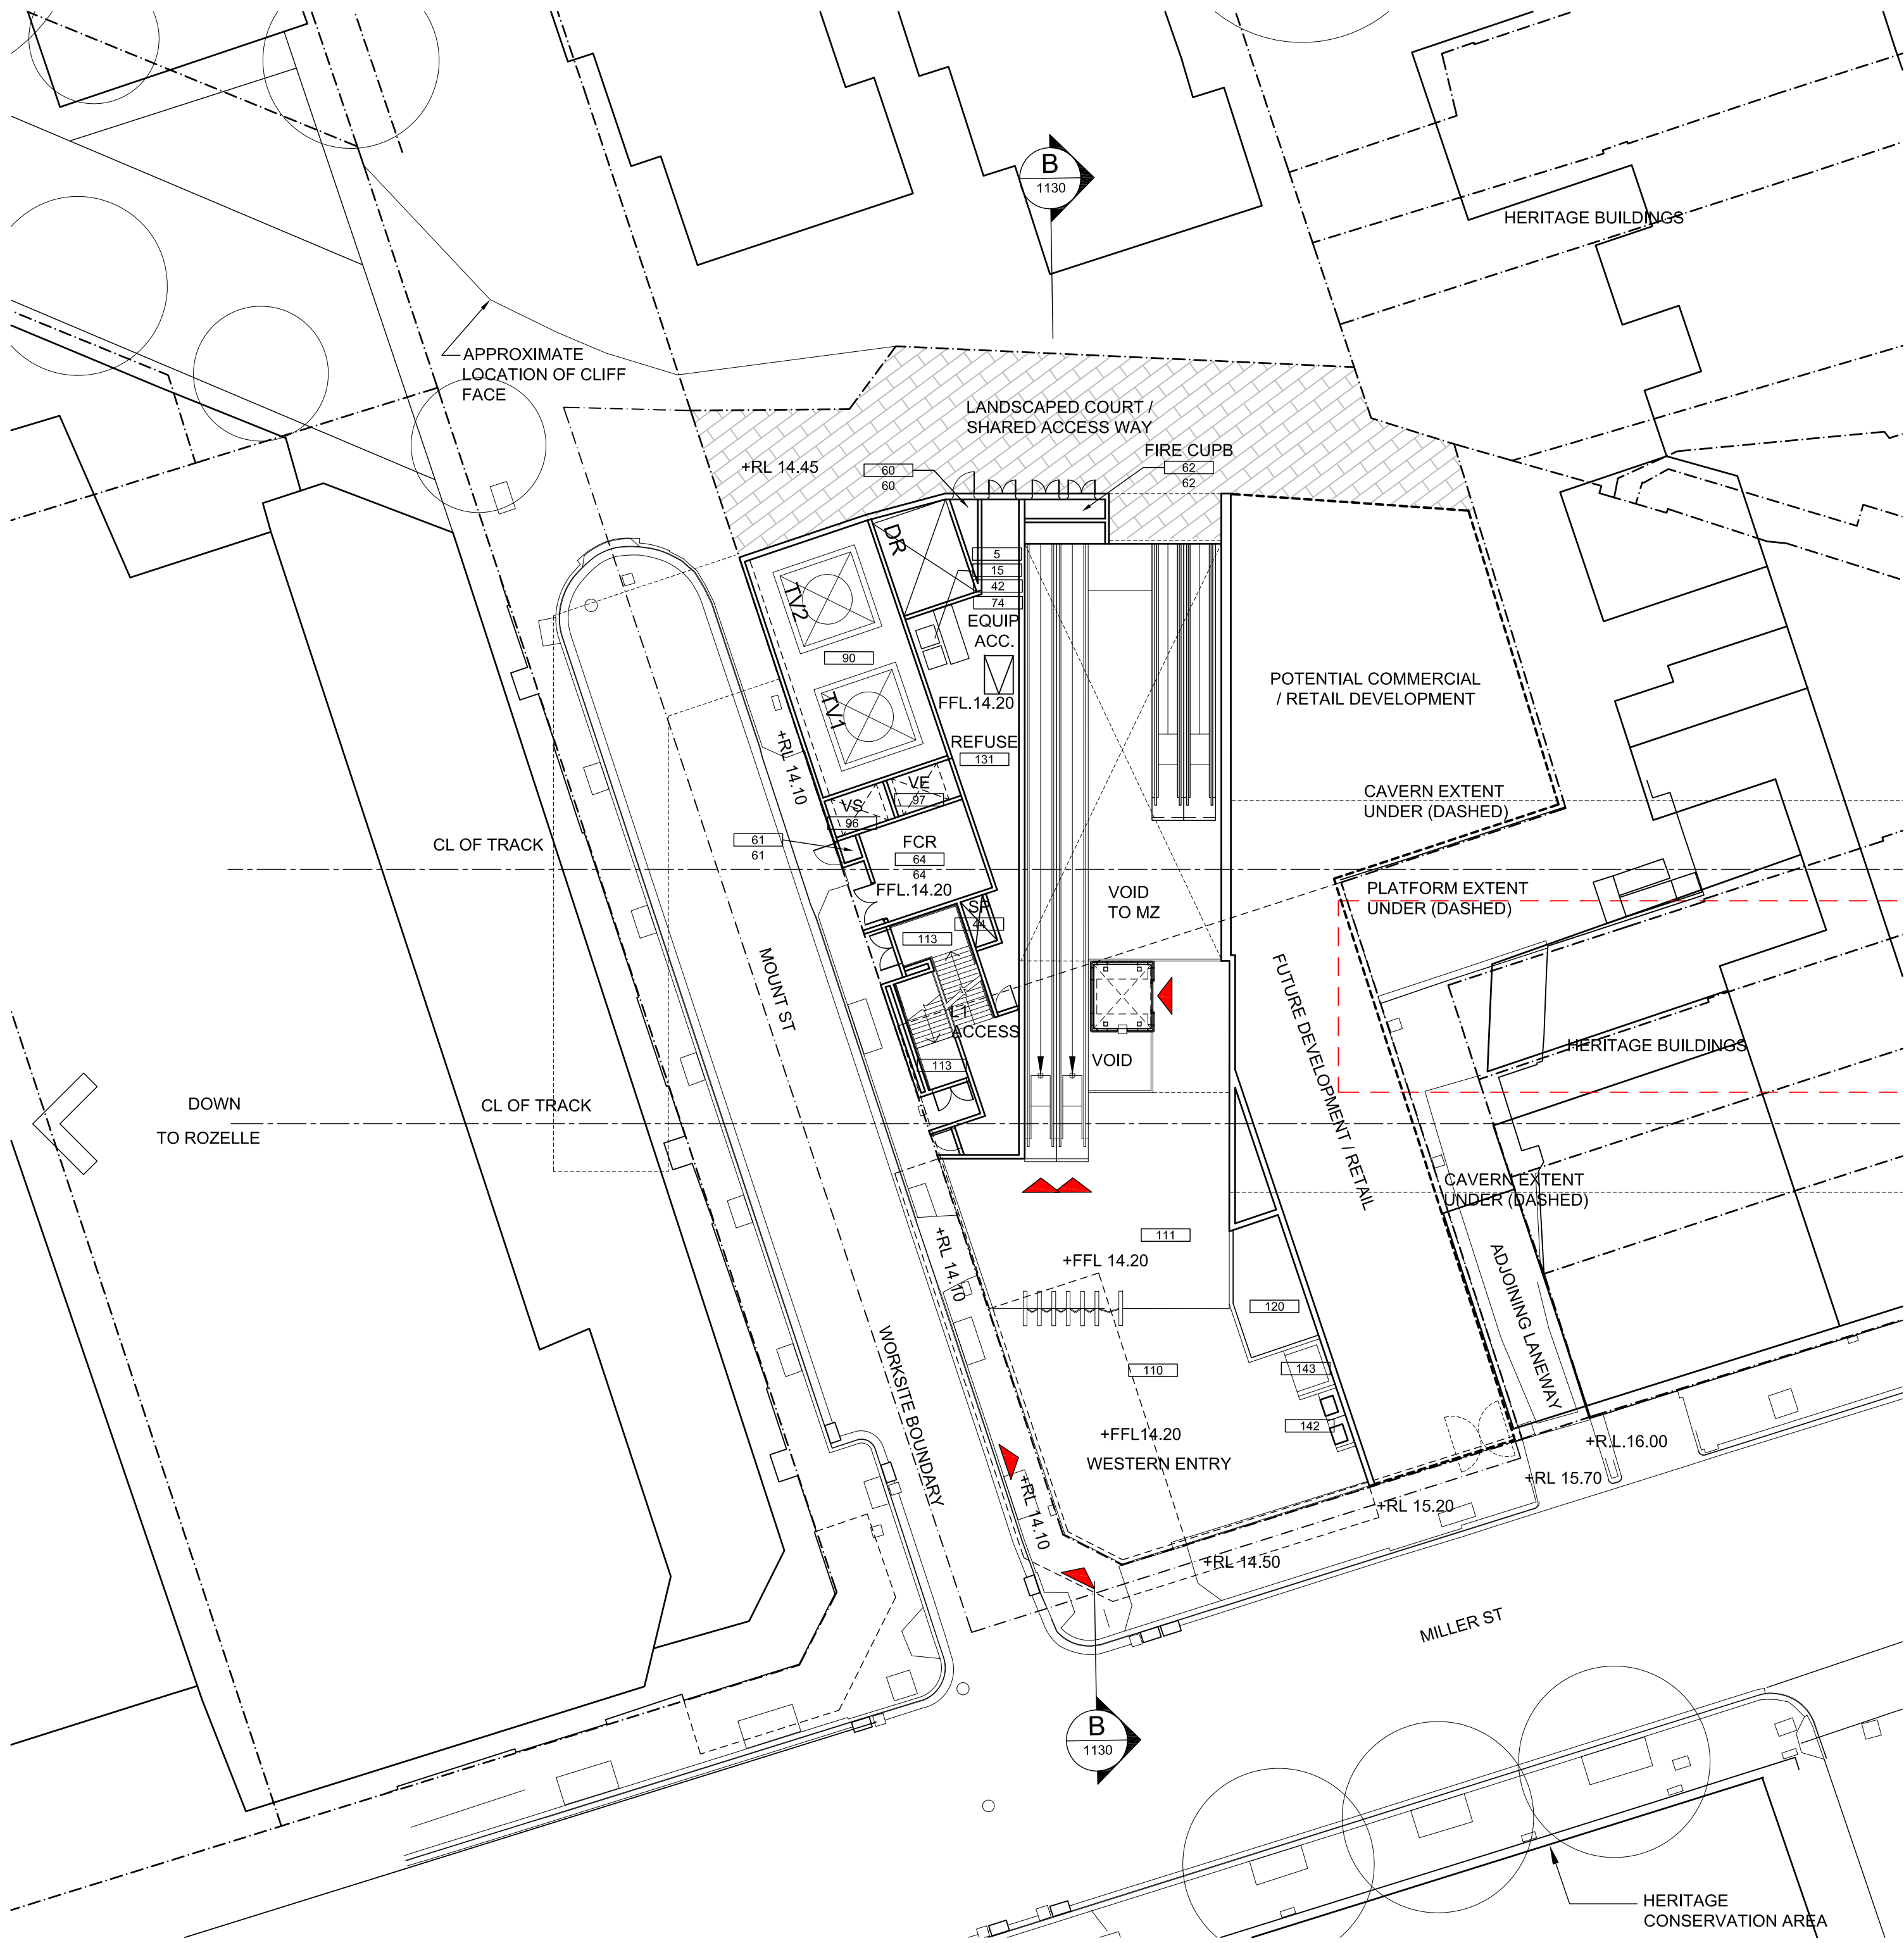

01 STREET ENTRY LEVEL PLAN  
- FFL 14.20 nom

|     |    |          |                        |      |  |
|-----|----|----------|------------------------|------|--|
|     |    |          |                        |      |  |
|     |    |          |                        |      |  |
| 00  | JW | 28.07.09 | REFERENCE DESIGN ISSUE |      |  |
| No. | BY | DATE     | DESCRIPTION            | APPD |  |

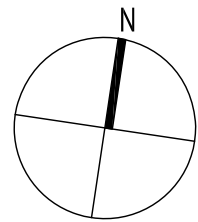

|   |                                |                                                                            |
|---|--------------------------------|----------------------------------------------------------------------------|
| THE INFORMATION SHOWN ON THIS DRAWING IS FOR THE PURPOSES OF THE CBD METRO PROJECT ONLY<br>NO WARRANTY IS GIVEN OR IMPLIED AS TO ITS SUITABILITY FOR ANY OTHER PURPOSE.<br>APPROVED ORIGINAL OF THIS DRAWING SIGNED & DATED AS INDICATED BELOW |                                |                                                                            |
| DESIGN   | PREPARED<br><i>[Signature]</i> | CHECKED<br><i>[Signature]</i>                                              |
|   |                                | PSC APPROVED<br><i>[Signature]</i><br>ROSS DE LA MOTTE<br>28.07.09<br>DATE |
| Scales 1:250@A1<br>1:500@A3   |                                |                                                                            |



Professional Services Contractor /  
Technical Advisor




Client




|               |                                                     |         |                          |
|---------------|-----------------------------------------------------|---------|--------------------------|
| Project Title | CBD METRO                                           |         |                          |
| Drawing Title | PYRMONT STATION<br>ZONE 1 - STREET ENTRY LEVEL PLAN |         |                          |
| Status        | FINAL                                               | Org No. | CBD-2100-RD-0500-AR-1121 |
|               |                                                     | Rev     | 00                       |

| Rm No                                  | Room Name                                        |
|----------------------------------------|--------------------------------------------------|
| <b>Signalling &amp; Communications</b> |                                                  |
| 1                                      | Comm Signal Equip Room                           |
| 2                                      | Platform Comm Signal Rm                          |
| 3                                      | Commercial Comm. Equip Rm                        |
| 4                                      | MDF Room                                         |
| 5                                      | Comm Services Riser                              |
| <b>Station HV/LV</b>                   |                                                  |
| 10                                     | Transformer Room                                 |
| 11                                     | 11kV Switchgear                                  |
| 12                                     | LV switchroom                                    |
| 13                                     | 33kV switchgear                                  |
| 14                                     | UPS Battery Room                                 |
| 15                                     | Electric Services Riser                          |
| 16                                     | DB cupboard                                      |
| <b>Traction</b>                        |                                                  |
| 20                                     | Rectifier Transformer                            |
| 21                                     | Reactor Room                                     |
| 22                                     | DC Switchgear                                    |
| 23                                     | Rail connect/ Isolate cup/bd                     |
| <b>Mechanical</b>                      |                                                  |
| 30                                     | Cooling Tower plant area                         |
| 31                                     | Chilled Water Plantroom                          |
| 32                                     | AHU Plantroom                                    |
| 33                                     | Plant Ventilation Fan Room                       |
| 34                                     | Traction Elec Plant Fan Rm                       |
| 35                                     | Station Ammenities Supply & Exhaust Plant        |
| 36                                     | Signalling & Comms Critical Systems AC plantroom |
| 37                                     | Fire stair pressure Plant Rm                     |
| 38                                     | Station Ventilation Intake Shaft                 |
| 39                                     | Station Vent Exhaust Shaft                       |
| 40                                     | HVS Vent Intake Shaft                            |
| 41                                     | HVE Vent Exhaust Shaft                           |
| 42                                     | Mechanical Services Riser                        |
| 43                                     | Traction vent Plant intake                       |
| 44                                     | Pressurisation shaft                             |
| 45                                     | Traction vent Plant Exhaust                      |
| 46                                     | Air Intake Plenum-Electrical                     |
| 47                                     | Air Intake Plenum-Traction                       |
| 48                                     | Air Intake Plenum-Station                        |
| <b>Fire &amp; Hydraulics</b>           |                                                  |
| 60                                     | Gas Suppression                                  |
| 61                                     | Water Meter Cupboard                             |
| 62                                     | Fire Brigade Booster Cupboard                    |
| 63                                     | Fire Booster Pump Room                           |
| 64                                     | Fire Control Room                                |
| 65                                     | Tunnel Hydrant valve cup/bd                      |
| 66                                     | Water Pump Room                                  |
| 67                                     | Stormwater Sump Pump Rm                          |
| 68                                     | Stormwater Sump Pump pit                         |
| 69                                     | Sewerage Ejector Room                            |
| 70                                     | Waste Water Sump Pump Rm                         |
| 71                                     | Waste Water Sump Pump pit                        |
| 72                                     | Oil / Water Separator                            |
| 73                                     | Ground Water Treatment                           |
| 74                                     | Hydraulics Services Riser                        |
| 75                                     | Hydrant                                          |
| <b>Circulation</b>                     |                                                  |
| 80                                     | Escalator Machine Chamber                        |
| 81                                     | Fire Corridor                                    |
| 82                                     | Fire Lobby                                       |
| 83                                     | Track Access                                     |
| <b>Tunnel ECS Ventilation</b>          |                                                  |
| 90                                     | Tunnel & Track vent Fan Room                     |
| 91                                     | E&M MCC Room                                     |
| 92                                     | Tunnel Vent Nozzle                               |
| 93                                     | TV Draught Relief Air shaft                      |
| 94                                     | Tunnel Vent Shaft                                |
| 95                                     | OTE duct w/ vent openings                        |
| 96                                     | Station Supply shaft                             |
| 97                                     | Station Exhaust Shaft                            |
| 98                                     | LUPE Ducts w/ Grill                              |
| <b>Staff Accommodation</b>             |                                                  |
| 110                                    | Unpaid Concourse                                 |
| 111                                    | Paid Concourse                                   |
| 112                                    | Platforms                                        |
| 113                                    | Fire Stair 01                                    |
| 114                                    | Fire Stair 02                                    |
| 120                                    | Customer Services Desk                           |
| 121                                    | Meeting Room                                     |
| 122                                    | Staff / Meal Room                                |
| 123                                    | Staff Locker Room                                |
| 124                                    | Staff Accessible WC/Shower                       |
| 130                                    | Store Room                                       |
| 131                                    | Refuse                                           |
| 132                                    | Cleaning Equipment Room                          |
| 140                                    | Public Accessible WC Male                        |
| 141                                    | Public Accessible WC Female                      |
| 142                                    | Ticket Vending Machine (TVM)                     |
| 143                                    | ATM                                              |
| 150                                    | Group Station Control Room                       |
| 151                                    | Police Presence                                  |

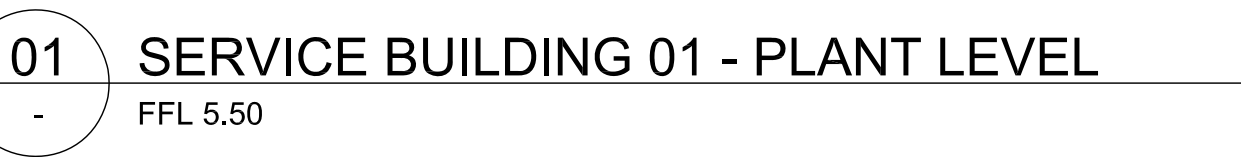

| Rm No                                  | Room Name                                        |
|----------------------------------------|--------------------------------------------------|
| <b>Signalling &amp; Communications</b> |                                                  |
| 1                                      | Comm Signal Equip Room                           |
| 2                                      | Platform Comm Signal Rm                          |
| 3                                      | Commercial Comm. Equip Rm                        |
| 4                                      | MDF Room                                         |
| 5                                      | Comm Services Riser                              |
| <b>Station HV/LV</b>                   |                                                  |
| 10                                     | Transformer Room                                 |
| 11                                     | 11kV Switchgear                                  |
| 12                                     | LV switchroom                                    |
| 13                                     | 33kV switchgear                                  |
| 14                                     | UPS Battery Room                                 |
| 15                                     | Electric Services Riser                          |
| 16                                     | DB cupboard                                      |
| <b>Traction</b>                        |                                                  |
| 20                                     | Rectifier Transformer                            |
| 21                                     | Reactor Room                                     |
| 22                                     | DC Switchgear                                    |
| 23                                     | Rail connect/ Isolate cupboard                   |
| <b>Mechanical</b>                      |                                                  |
| 30                                     | Cooling Tower plant area                         |
| 31                                     | Chilled Water Plantroom                          |
| 32                                     | AHU Plantroom                                    |
| 33                                     | Plant Ventilation Fan Room                       |
| 34                                     | Traction Elec Plant Fan Rm                       |
| 35                                     | Station Amenities Supply & Exhaust Plant         |
| 36                                     | Signalling & Comms Critical Systems AC Plantroom |
| 37                                     | Fire stair pressure Plant Rm                     |
| 38                                     | Station Ventilation Intake Shaft                 |
| 39                                     | Station Vent Exhaust Shaft                       |
| 40                                     | HVS Vent Intake Shaft                            |
| 41                                     | HVE Vent Exhaust Shaft                           |
| 42                                     | Mechanical Services Riser                        |
| 43                                     | Traction vent Plant intake                       |
| 44                                     | Persuressation shaft                             |
| 45                                     | Traction vent Plant Exhaust                      |
| 46                                     | Air Intake Plenum-Electrical                     |
| 47                                     | Air Intake Plenum-Station                        |
| 48                                     | Air Intake Plenum-Station                        |
| <b>Fire &amp; Hydraulics</b>           |                                                  |
| 60                                     | Gas Suppression                                  |
| 61                                     | Water Meter Cupboard                             |
| 62                                     | Fire Brigade Booster Cupboard                    |
| 63                                     | Fire Booster Pump Room                           |
| 64                                     | Fire Control Room                                |
| 65                                     | Tunnel Hydrant valve cupboard                    |
| 66                                     | Water Pump Room                                  |
| 67                                     | Stormwater Sump Pump Rm                          |
| 68                                     | Stormwater Sump Pump pit                         |
| 69                                     | Sewerage Ejector Room                            |
| 70                                     | Waste Water Sump Pump Rm                         |
| 71                                     | Waste Water Sump Pump pit                        |
| 72                                     | Oil / Water Separator                            |
| 73                                     | Ground Water Treatment                           |
| 74                                     | Hydraulics Services Riser                        |
| 75                                     | Hydrant                                          |
| <b>Circulation</b>                     |                                                  |
| 80                                     | Escalator Machine Chamber                        |
| 81                                     | Fire Corridor                                    |
| 82                                     | Fire Lobby                                       |
| 83                                     | Track Access                                     |
| <b>Tunnel ECS Ventilation</b>          |                                                  |
| 90                                     | Tunnel & Track vent Fan Room                     |
| 91                                     | E&M MCC Room                                     |
| 92                                     | Tunnel Vent Nozzle                               |
| 93                                     | TV Draught Relief Air shaft                      |
| 94                                     | Tunnel Vent Shaft                                |
| 95                                     | OTE duct w/ vent openings                        |
| 96                                     | Station Supply shaft                             |
| 97                                     | Station Exhaust Shaft                            |
| 98                                     | UPE Ducts w/ Grill                               |
| <b>Staff Accommodation</b>             |                                                  |
| 110                                    | Unpaid Concourse                                 |
| 111                                    | Paid Concourse                                   |
| 112                                    | Platforms                                        |
| 113                                    | Fire Stair 01                                    |
| 114                                    | Fire Stair 02                                    |
| 120                                    | Customer Services Desk                           |
| 121                                    | Meeting Room                                     |
| 122                                    | Staff / Meal Room                                |
| 123                                    | Staff Locker Room                                |
| 124                                    | Staff Accessible WC/Shower                       |
| 130                                    | Store Room                                       |
| 131                                    | Refuse                                           |
| 132                                    | Cleaning Equipment Room                          |
| 140                                    | Public Accessible WC Male                        |
| 141                                    | Public Accessible WC Female                      |
| 142                                    | Ticket Vending Machine (TVM)                     |
| 143                                    | ATM                                              |
| 150                                    | Group Station Control Room                       |
| 151                                    | Police Presence                                  |

|     |    |          |                        |                                                                                             |
|-----|----|----------|------------------------|---------------------------------------------------------------------------------------------|
|     |    |          |                        |                                                                                             |
|     |    |          |                        |                                                                                             |
| 00  | JW | 28.07.09 | REFERENCE DESIGN ISSUE | <br>APPD |
| No. | BY | DATE     | DESCRIPTION            |                                                                                             |

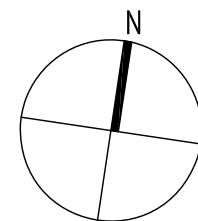

|                                                                     |                             |                            |                                                                                 |
|---------------------------------------------------------------------|-----------------------------|----------------------------|---------------------------------------------------------------------------------|
| APPROVED ORIGINAL OF THIS DRAWING SIGNED & DATED AS INDICATED BELOW |                             |                            |                                                                                 |
| DESIGN                                                              | PREPARED<br><i>for Wood</i> | CHECKED<br><i>Re. J.M.</i> | PSC APPROVED<br><i>Ross de la Motte</i><br>ROSS DE LA MOTTE<br>28 07 09<br>DATE |
| Scales 1:250@A1<br>1:500@A3                                         |                             |                            |                                                                                 |

**pbach**  
PB | ARUP | COX | HASSELL






Drawing Title

PYRMONT STATION  
ZONE 1- PLANT & LANDING LEVELS PLANS

|        |       |
|--------|-------|
| Status | FINAL |
|--------|-------|


Drg No.  
CBD-2100-RD-0500-AR-1122

00

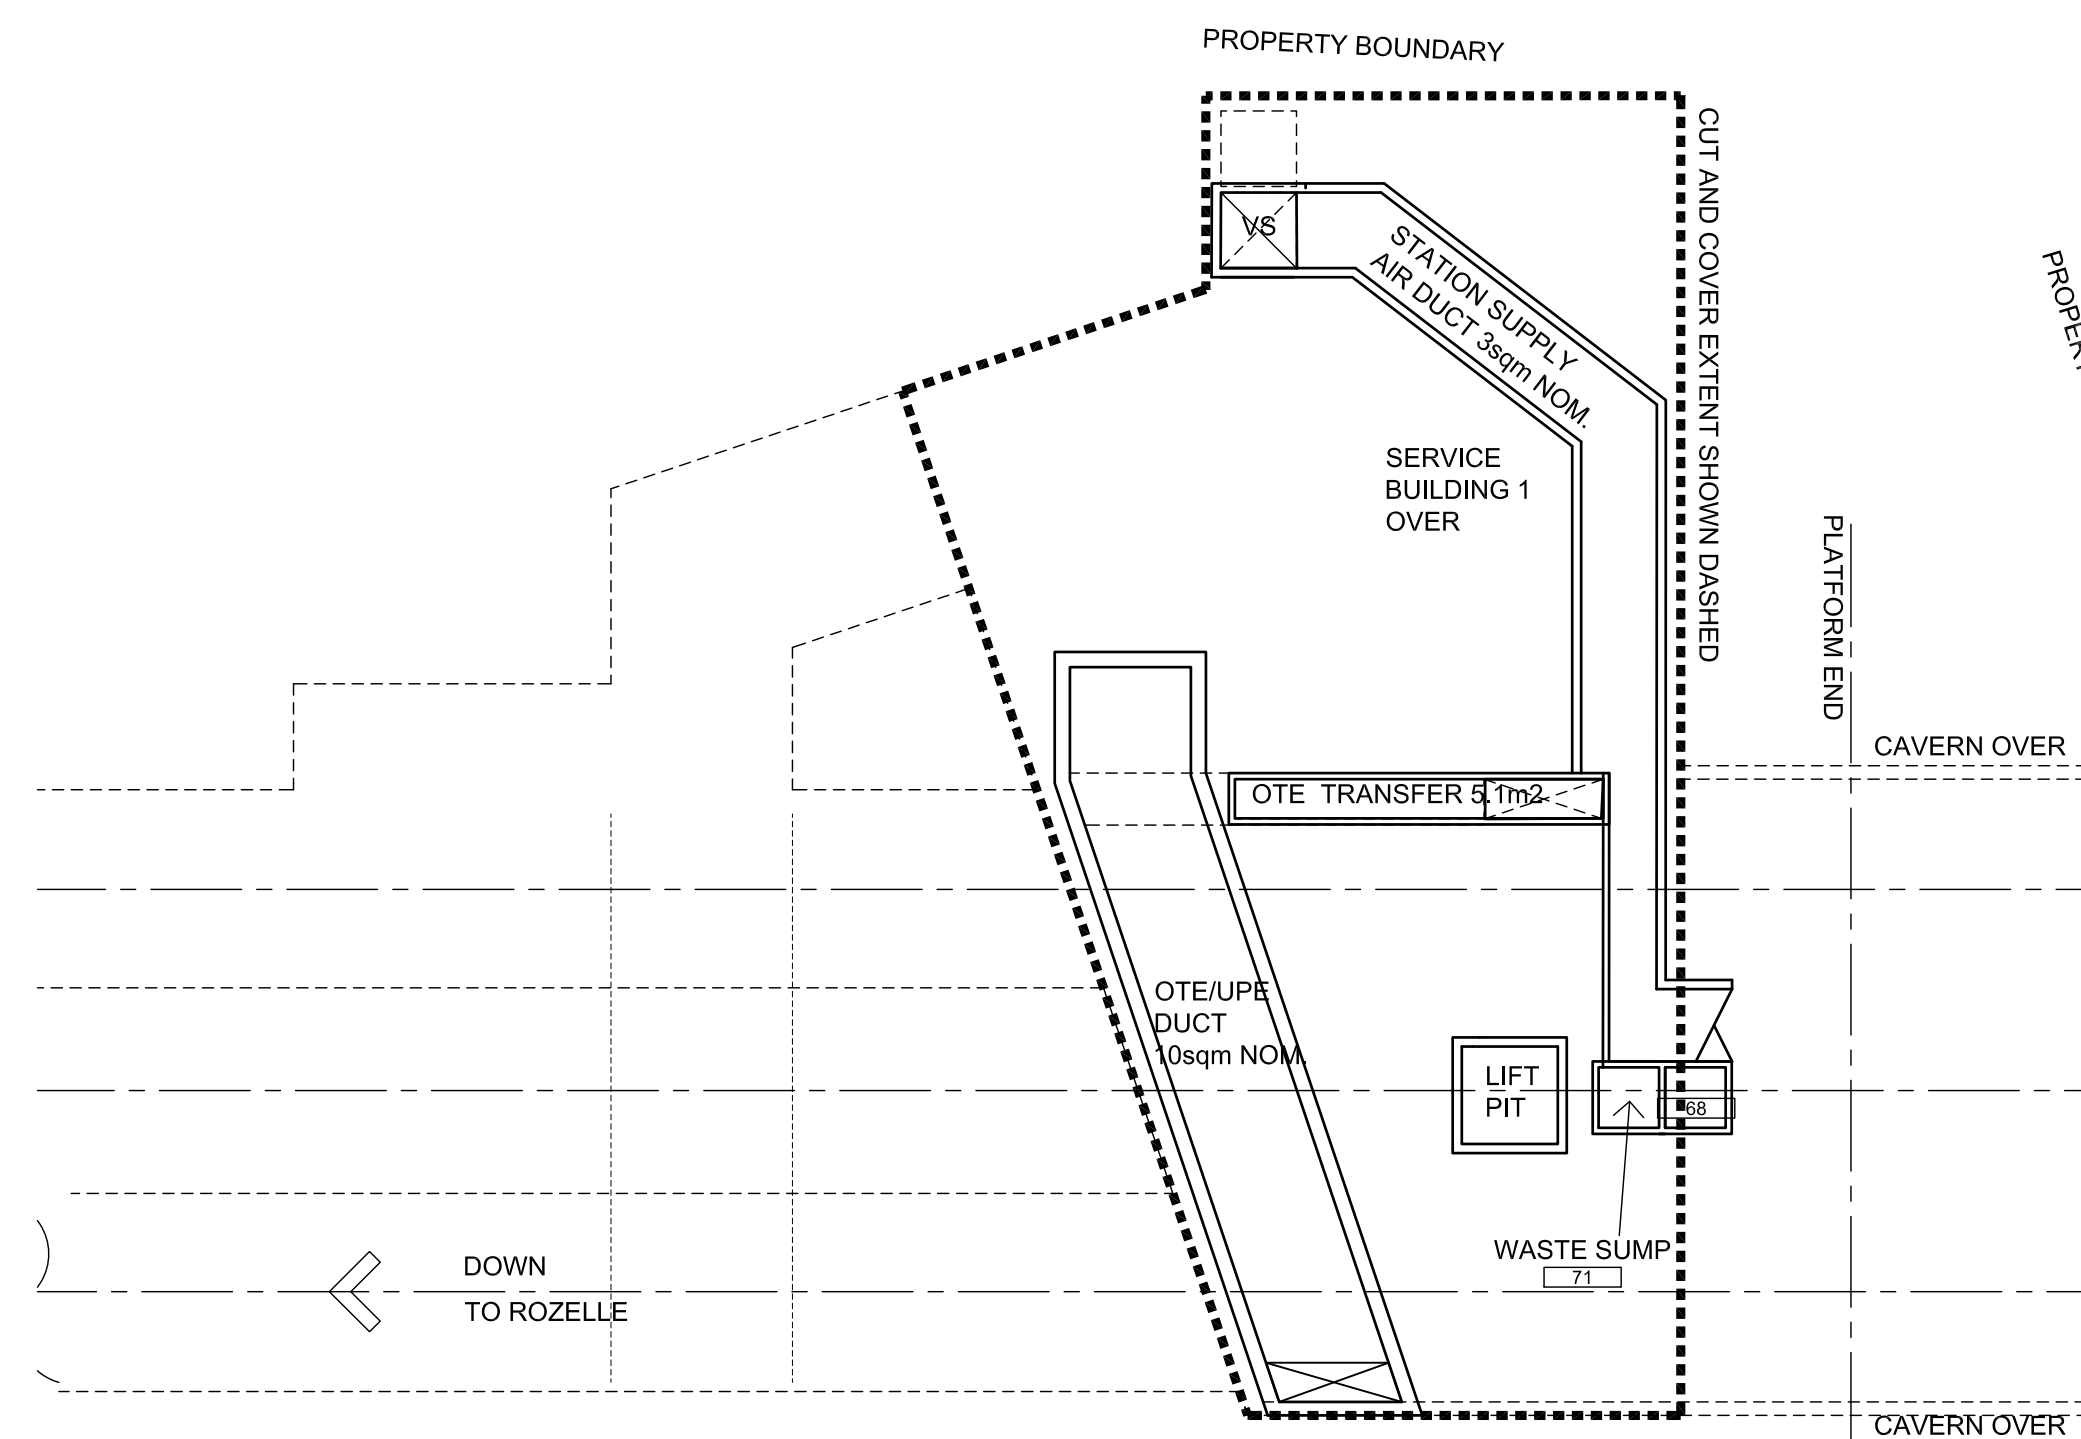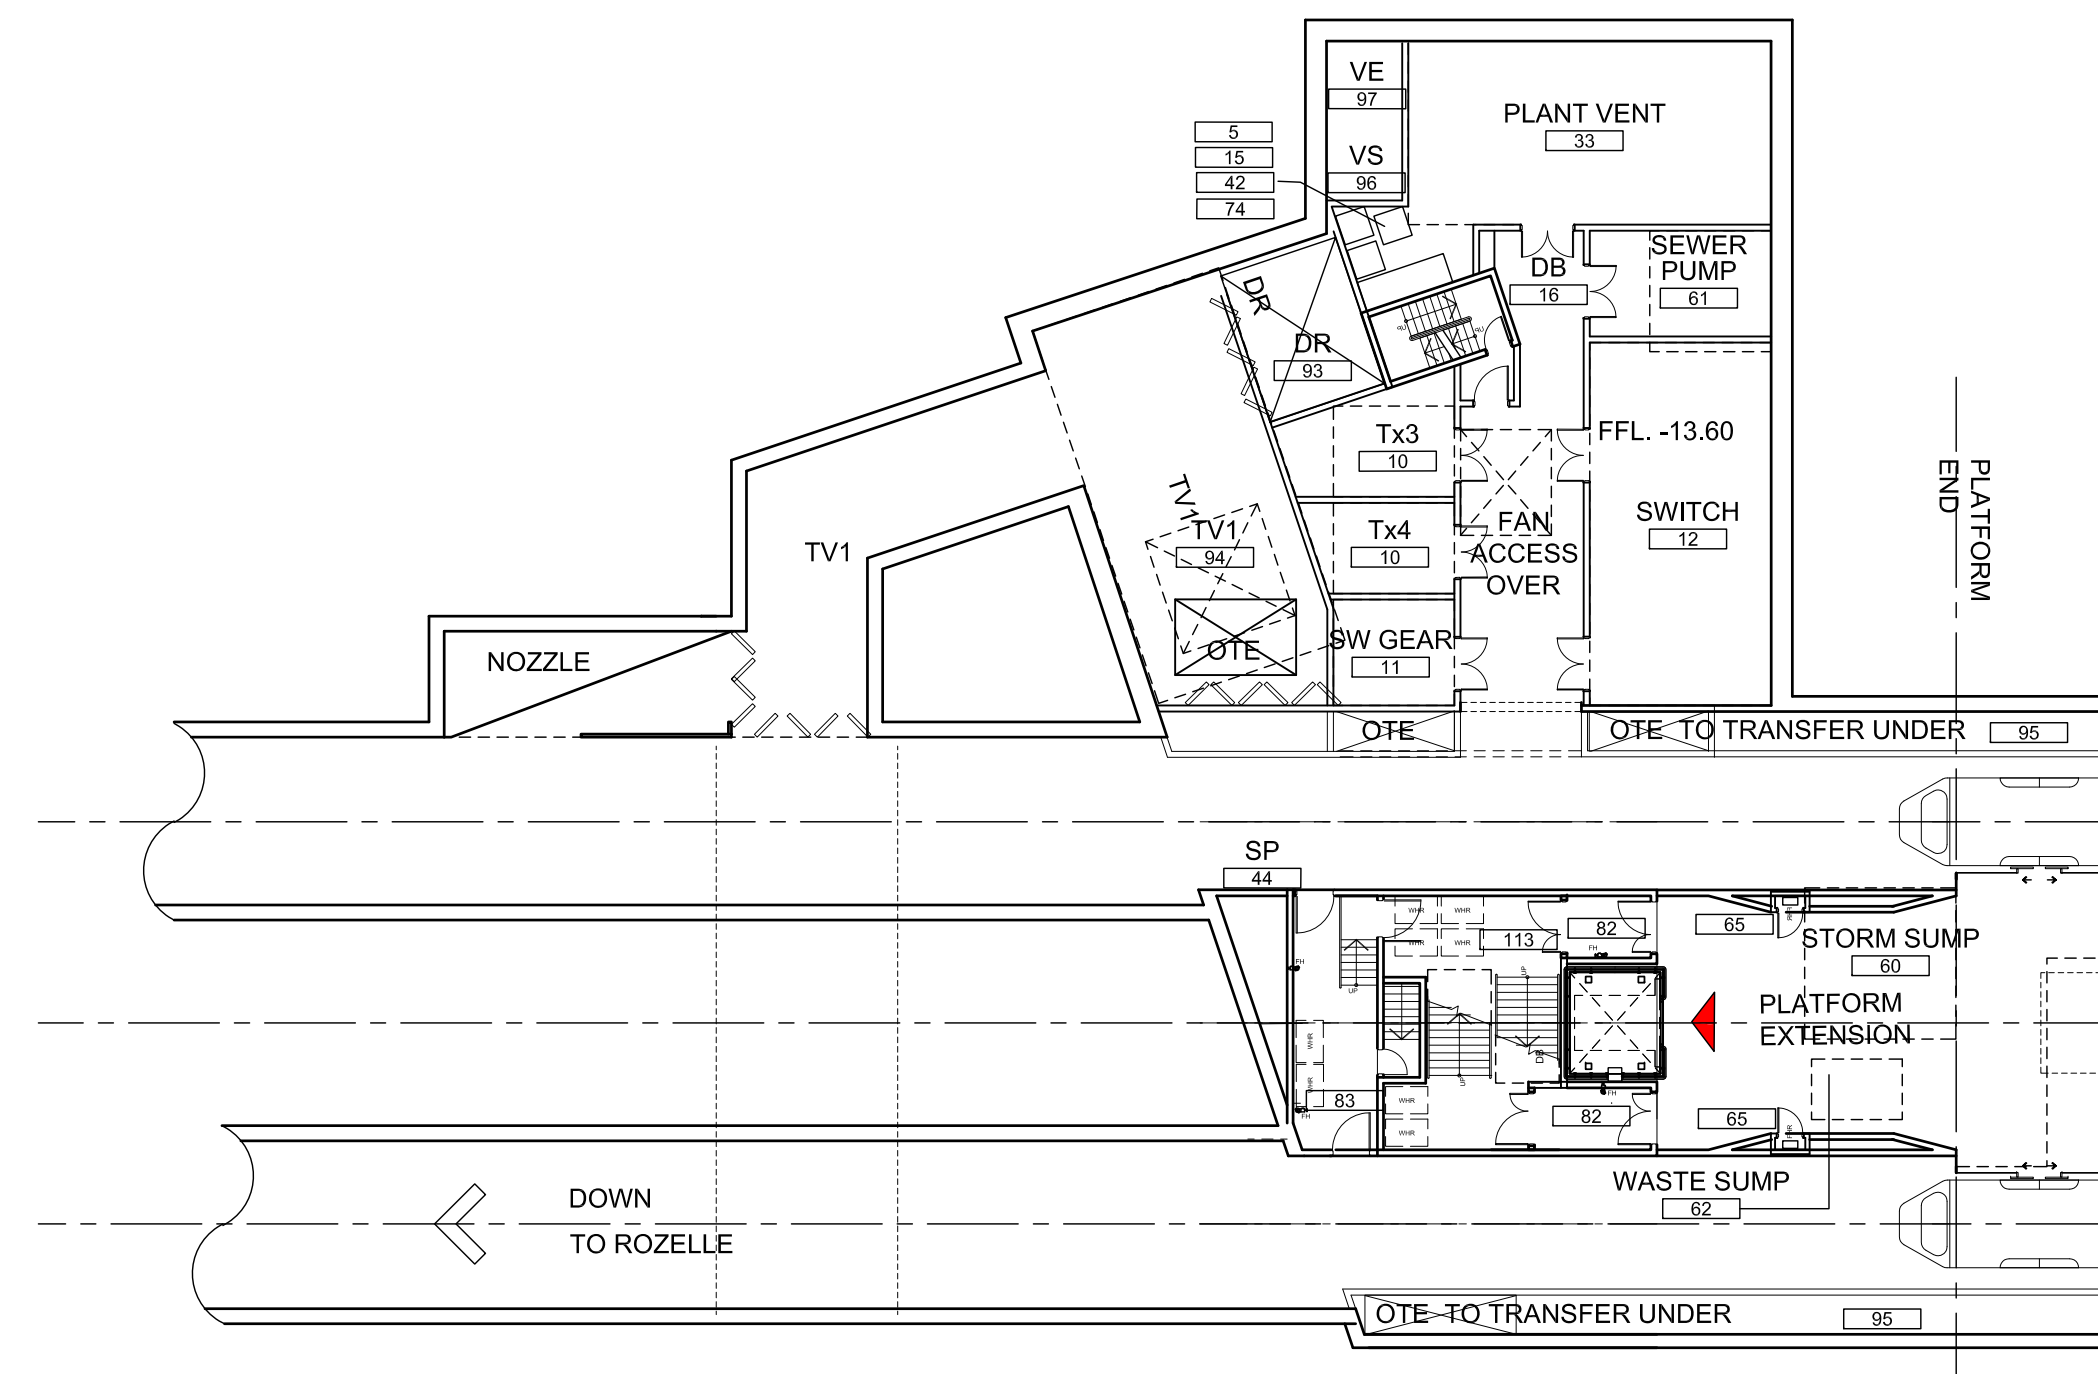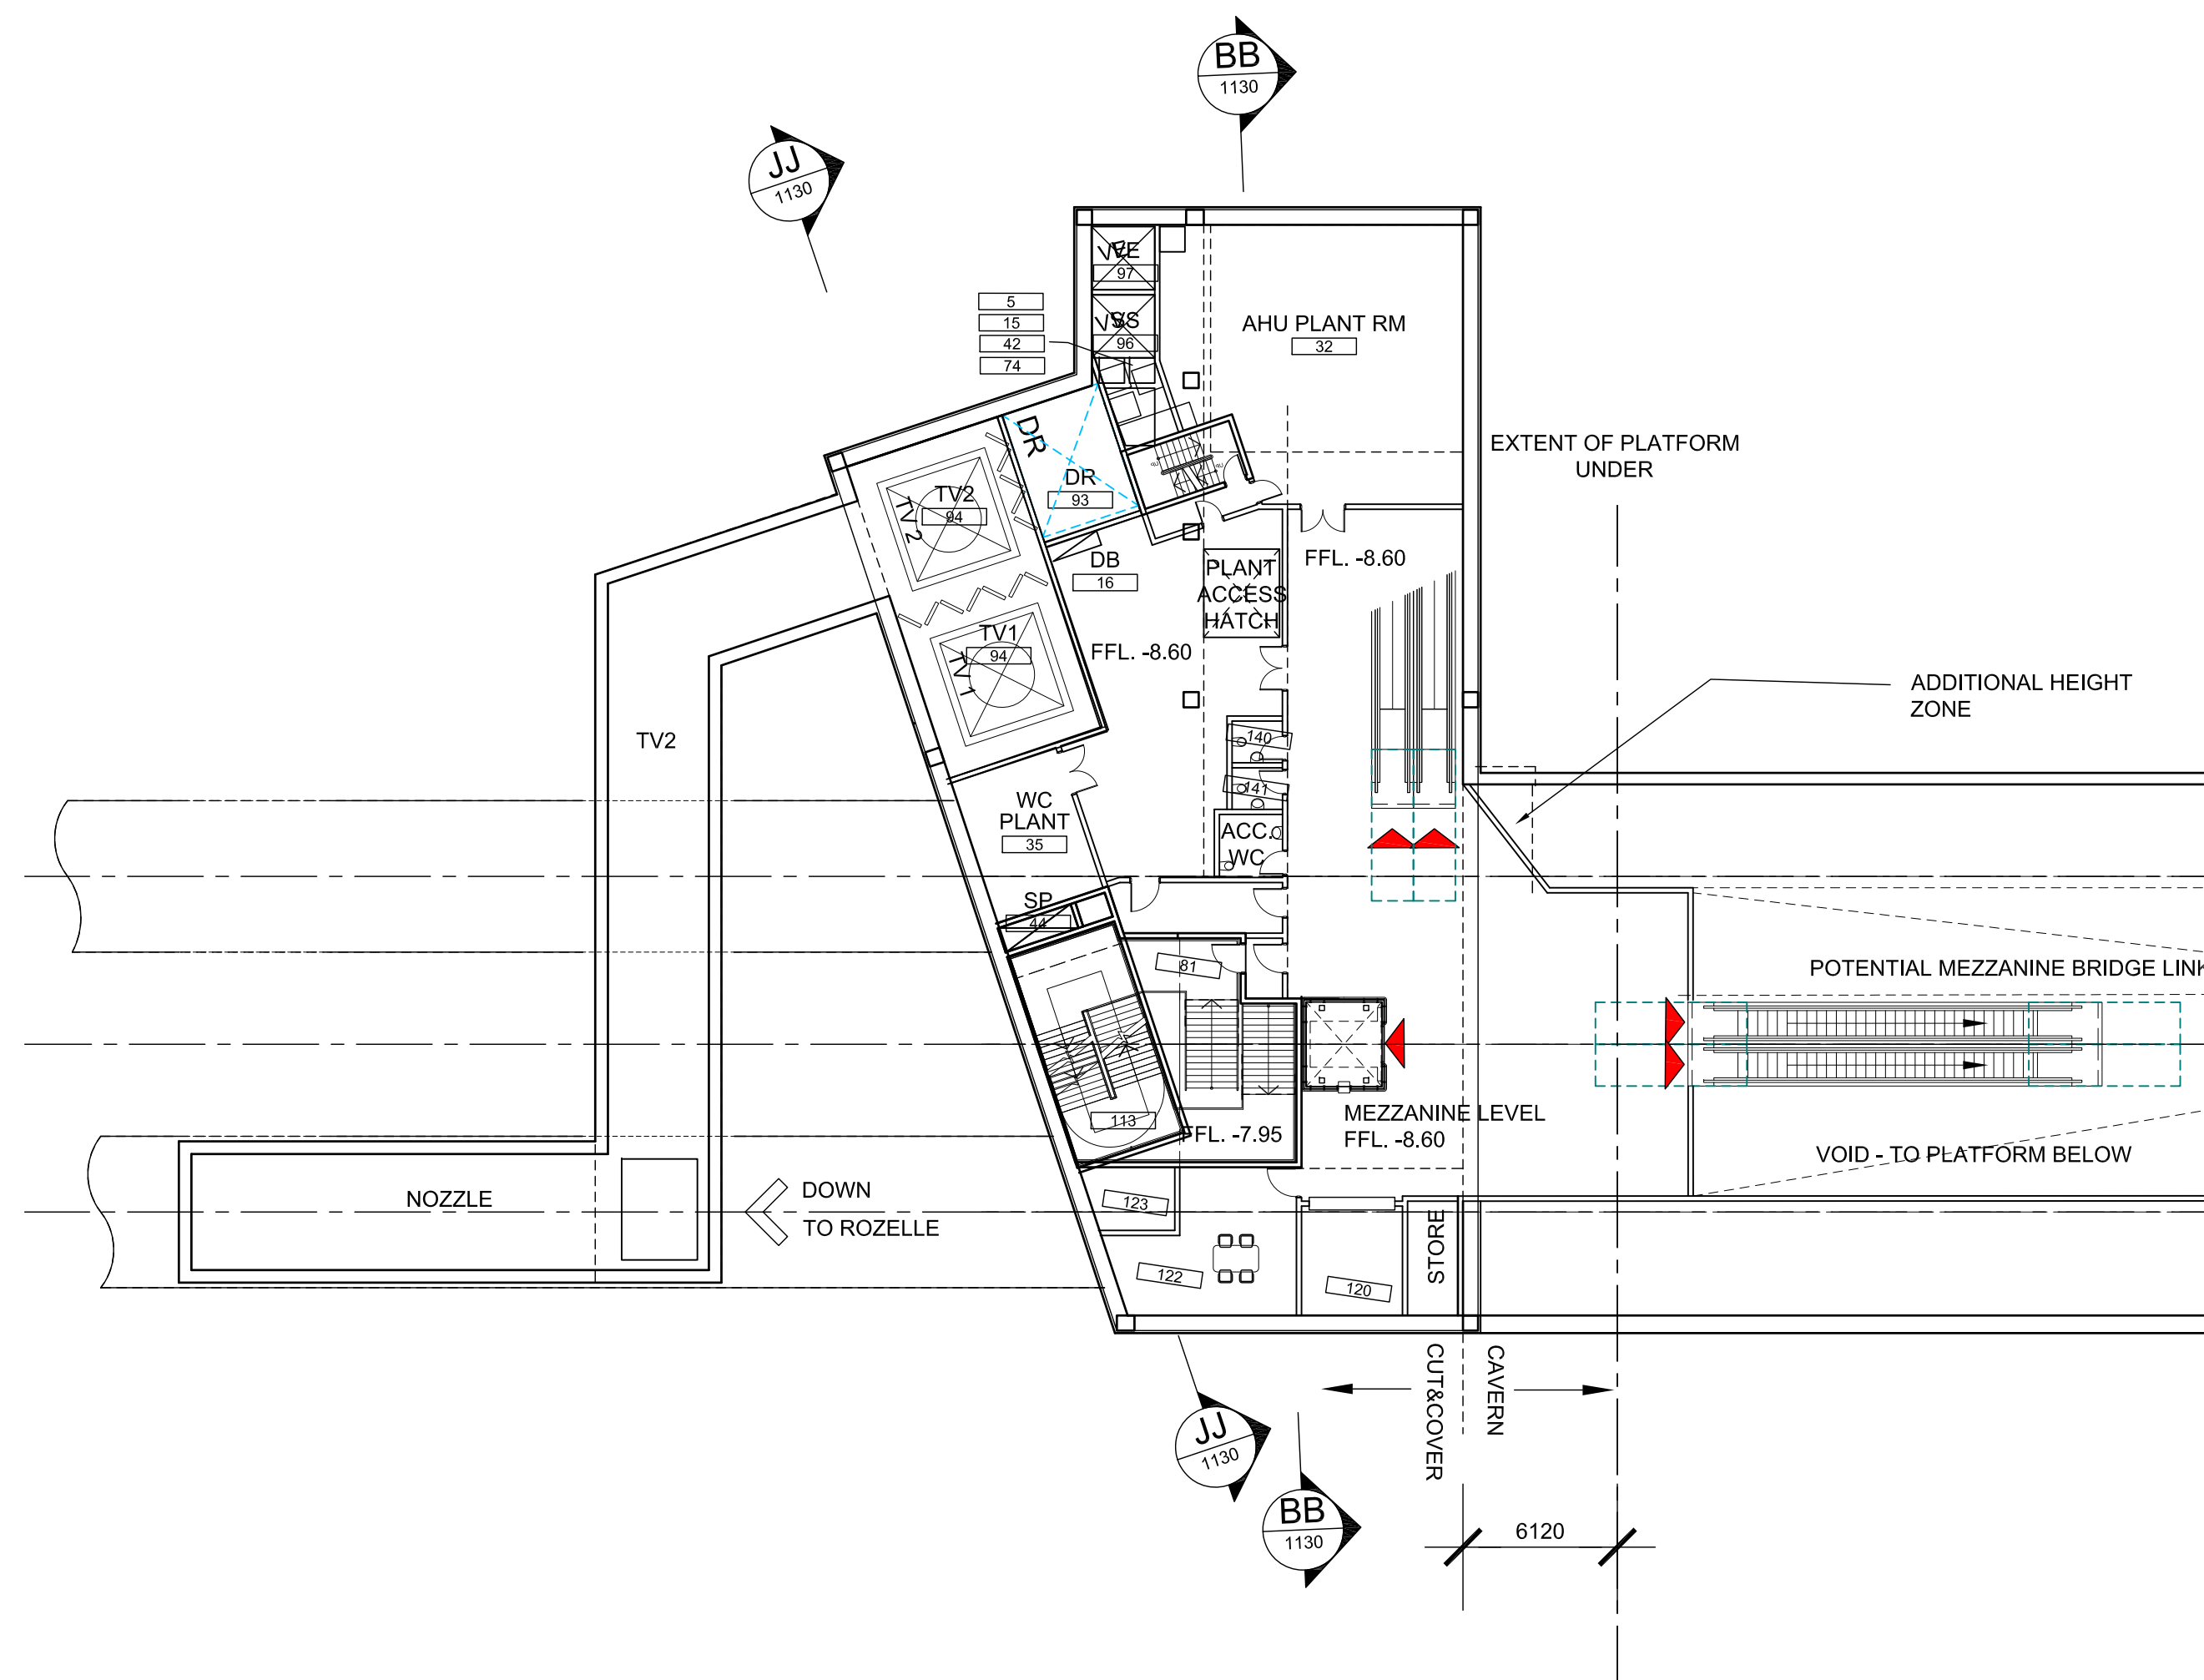


| Rm No                       | Room Name                                        |
|-----------------------------|--------------------------------------------------|
| Signalling & Communications |                                                  |
| 1                           | Comm Signal Equip Room                           |
| 2                           | Platform Comm Signal Rm                          |
| 3                           | Commercial Comm. Equip Rm                        |
| 4                           | MDF Room                                         |
| 5                           | Comm Services Riser                              |
| Station HV/LV               |                                                  |
| 10                          | Transformer Room                                 |
| 11                          | 11kV Switchgear                                  |
| 12                          | LV switchroom                                    |
| 13                          | 33kV switchgear                                  |
| 14                          | UPS Battery Room                                 |
| 15                          | Electric Services Riser                          |
| 16                          | DB cupboard                                      |
| Traction                    |                                                  |
| 20                          | Rectifier Transformer                            |
| 21                          | Reactor Room                                     |
| 22                          | DC Switchgear                                    |
| 23                          | Rail connect/ Isolate cup/bd                     |
| Mechanical                  |                                                  |
| 30                          | Cooling Tower plant area                         |
| 31                          | Chilled Water Plantroom                          |
| 32                          | AHU Plantroom                                    |
| 33                          | Plant Ventilation Fan Room                       |
| 34                          | Traction Elec Plant Fan Rm                       |
| 35                          | Station Amenities Supply & Exhaust Plant         |
| 36                          | Signalling & Comms Critical Systems AC Plantroom |
| 37                          | Fire stair pressure Plant Rm                     |
| 38                          | Station Ventilation Intake Shaft                 |
| 39                          | Station Vent Exhaust Shaft                       |
| 40                          | HVS Vent Intake Shaft                            |
| 41                          | HVE Vent Exhaust Shaft                           |
| 42                          | Mechanical Services Riser                        |
| 43                          | Traction vent Plant intake                       |
| 44                          | Pressurisation shaft                             |
| 45                          | Traction vent Plant Exhaust                      |
| 46                          | Air Intake Plenum-Electrical                     |
| 47                          | Air Intake Plenum-Traction                       |
| 48                          | Air Intake Plenum-Station                        |
| Fire & Hydraulics           |                                                  |
| 60                          | Gas Suppression                                  |
| 61                          | Water Meter Cupboard                             |
| 62                          | Fire Brigade Booster Cupboard                    |
| 63                          | Fire Booster Pump Room                           |
| 64                          | Fire Control Room                                |
| 65                          | Tunnel Hydrant valve cup/bd                      |
| 66                          | Water Pump Room                                  |
| 67                          | Stormwater Sump Pump Rm                          |
| 68                          | Stormwater Sump Pump pit                         |
| 69                          | Sewerage Ejector Room                            |
| 70                          | Waste Water Sump Pump Rm                         |
| 71                          | Waste Water Sump Pump pit                        |
| 72                          | Oil / Water Separator                            |
| 73                          | Ground Water Treatment                           |
| 74                          | Hydraulics Services Riser                        |
| 75                          | Hydrant                                          |
| Circulation                 |                                                  |
| 80                          | Escalator Machine Chamber                        |
| 81                          | Fire Corridor                                    |
| 82                          | Fire Lobby                                       |
| 83                          | Track Access                                     |
| Tunnel ECS Ventilation      |                                                  |
| 90                          | Tunnel & Track vent Fan Room                     |
| 91                          | E&M MCC Room                                     |
| 92                          | Tunnel Vent Nozzle                               |
| 93                          | TV Draught Relief Air shaft                      |
| 94                          | Tunnel Vent Shaft                                |
| 95                          | OTE duct w/ vent openings                        |
| 96                          | Station Supply shaft                             |
| 97                          | Station Exhaust Shaft                            |
| 98                          | UPE Ducts w/ Grill                               |
| Staff Accommodation         |                                                  |
| 110                         | Unpaid Concourse                                 |
| 111                         | Paid Concourse                                   |
| 112                         | Platforms                                        |
| 113                         | Fire Stair 01                                    |
| 114                         | Fire Stair 02                                    |
| 120                         | Customer Services Desk                           |
| 121                         | Meeting Room                                     |
| 122                         | Staff / Meal Room                                |
| 123                         | Staff Locker Room                                |
| 124                         | Staff Accessible WC/Shower                       |
| 130                         | Store Room                                       |
| 131                         | Refuse                                           |
| 132                         | Cleaning Equipment Room                          |
| 140                         | Public Accessible WC Male                        |
| 141                         | Public Accessible WC Female                      |
| 142                         | Ticket Vending Machine (TVM)                     |
| 143                         | ATM                                              |
| 150                         | Group Station Control Room                       |
| 151                         | Police Presence                                  |

J:\200624 CBD METRO C210009 CAD\02 ARCHITECTURAL A00500 PYRMONT STATION\ISSUED\OUT\07 JUL09\_07\_23 REFERENCE DESIGN ISSUE\CBD-2100-RD-0500-AR-1130.DWG 8/05/2009 5:46:27 PM

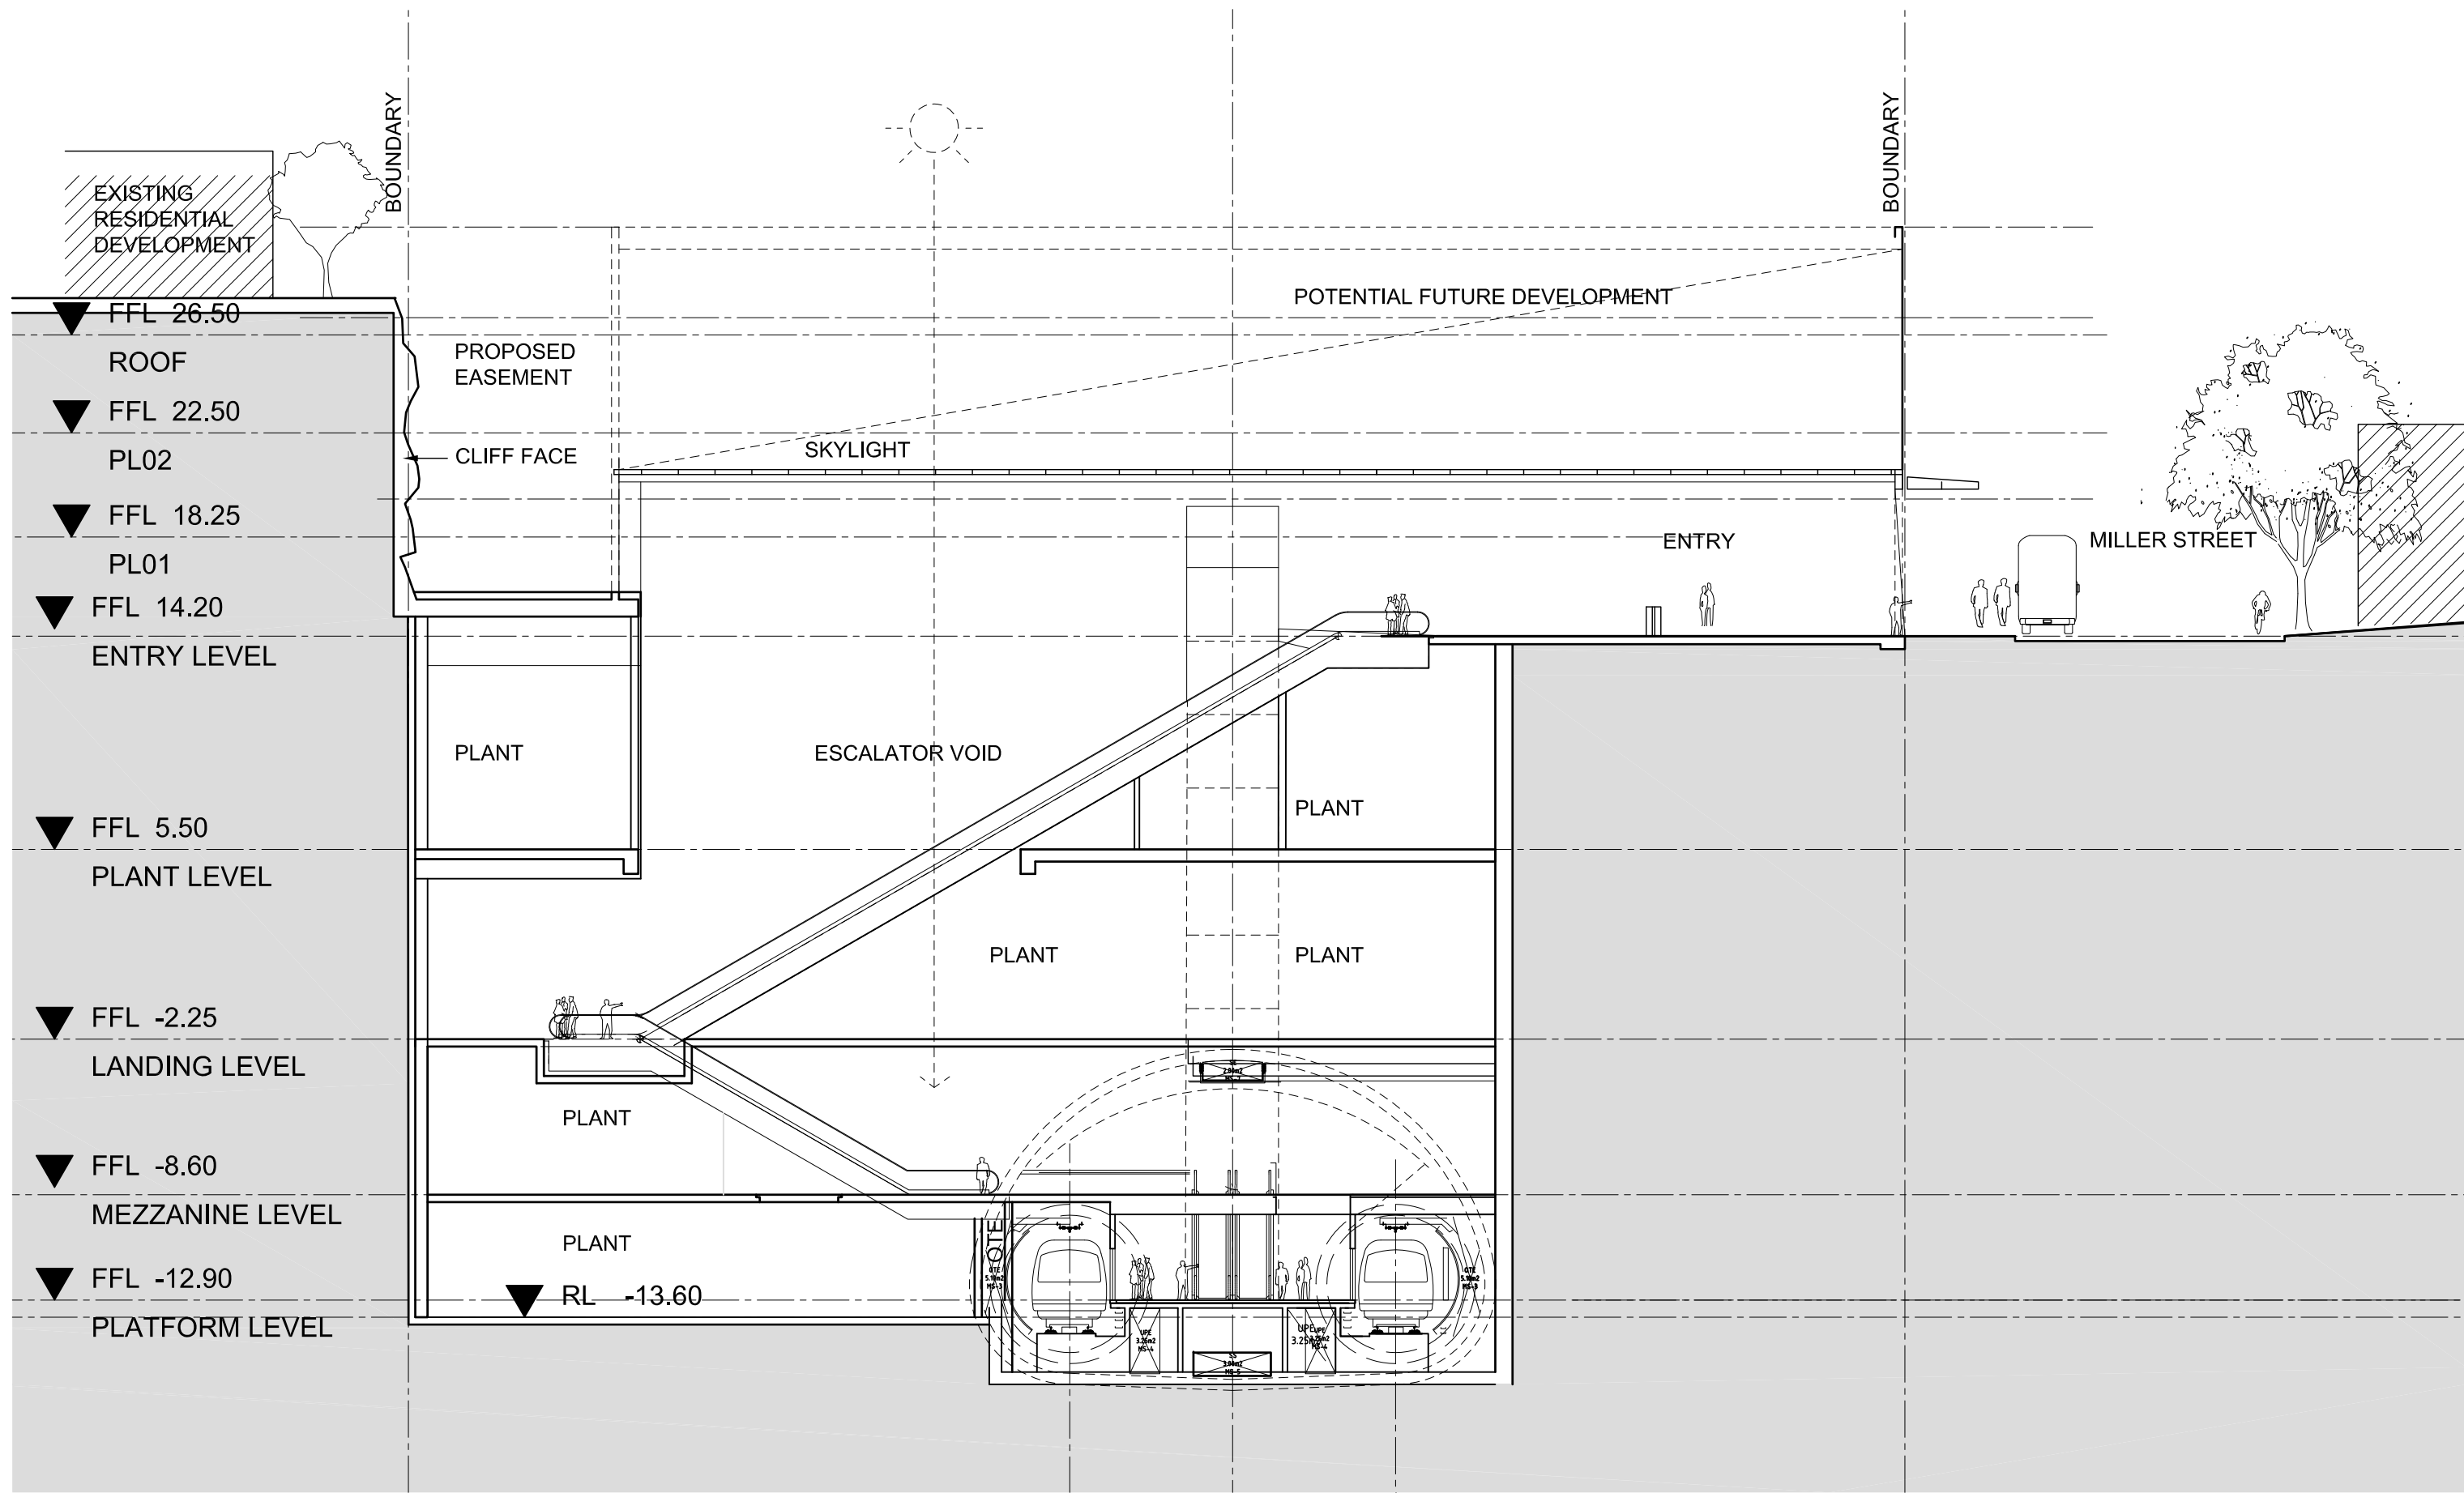

BB WESTERN ENTRY  
0200

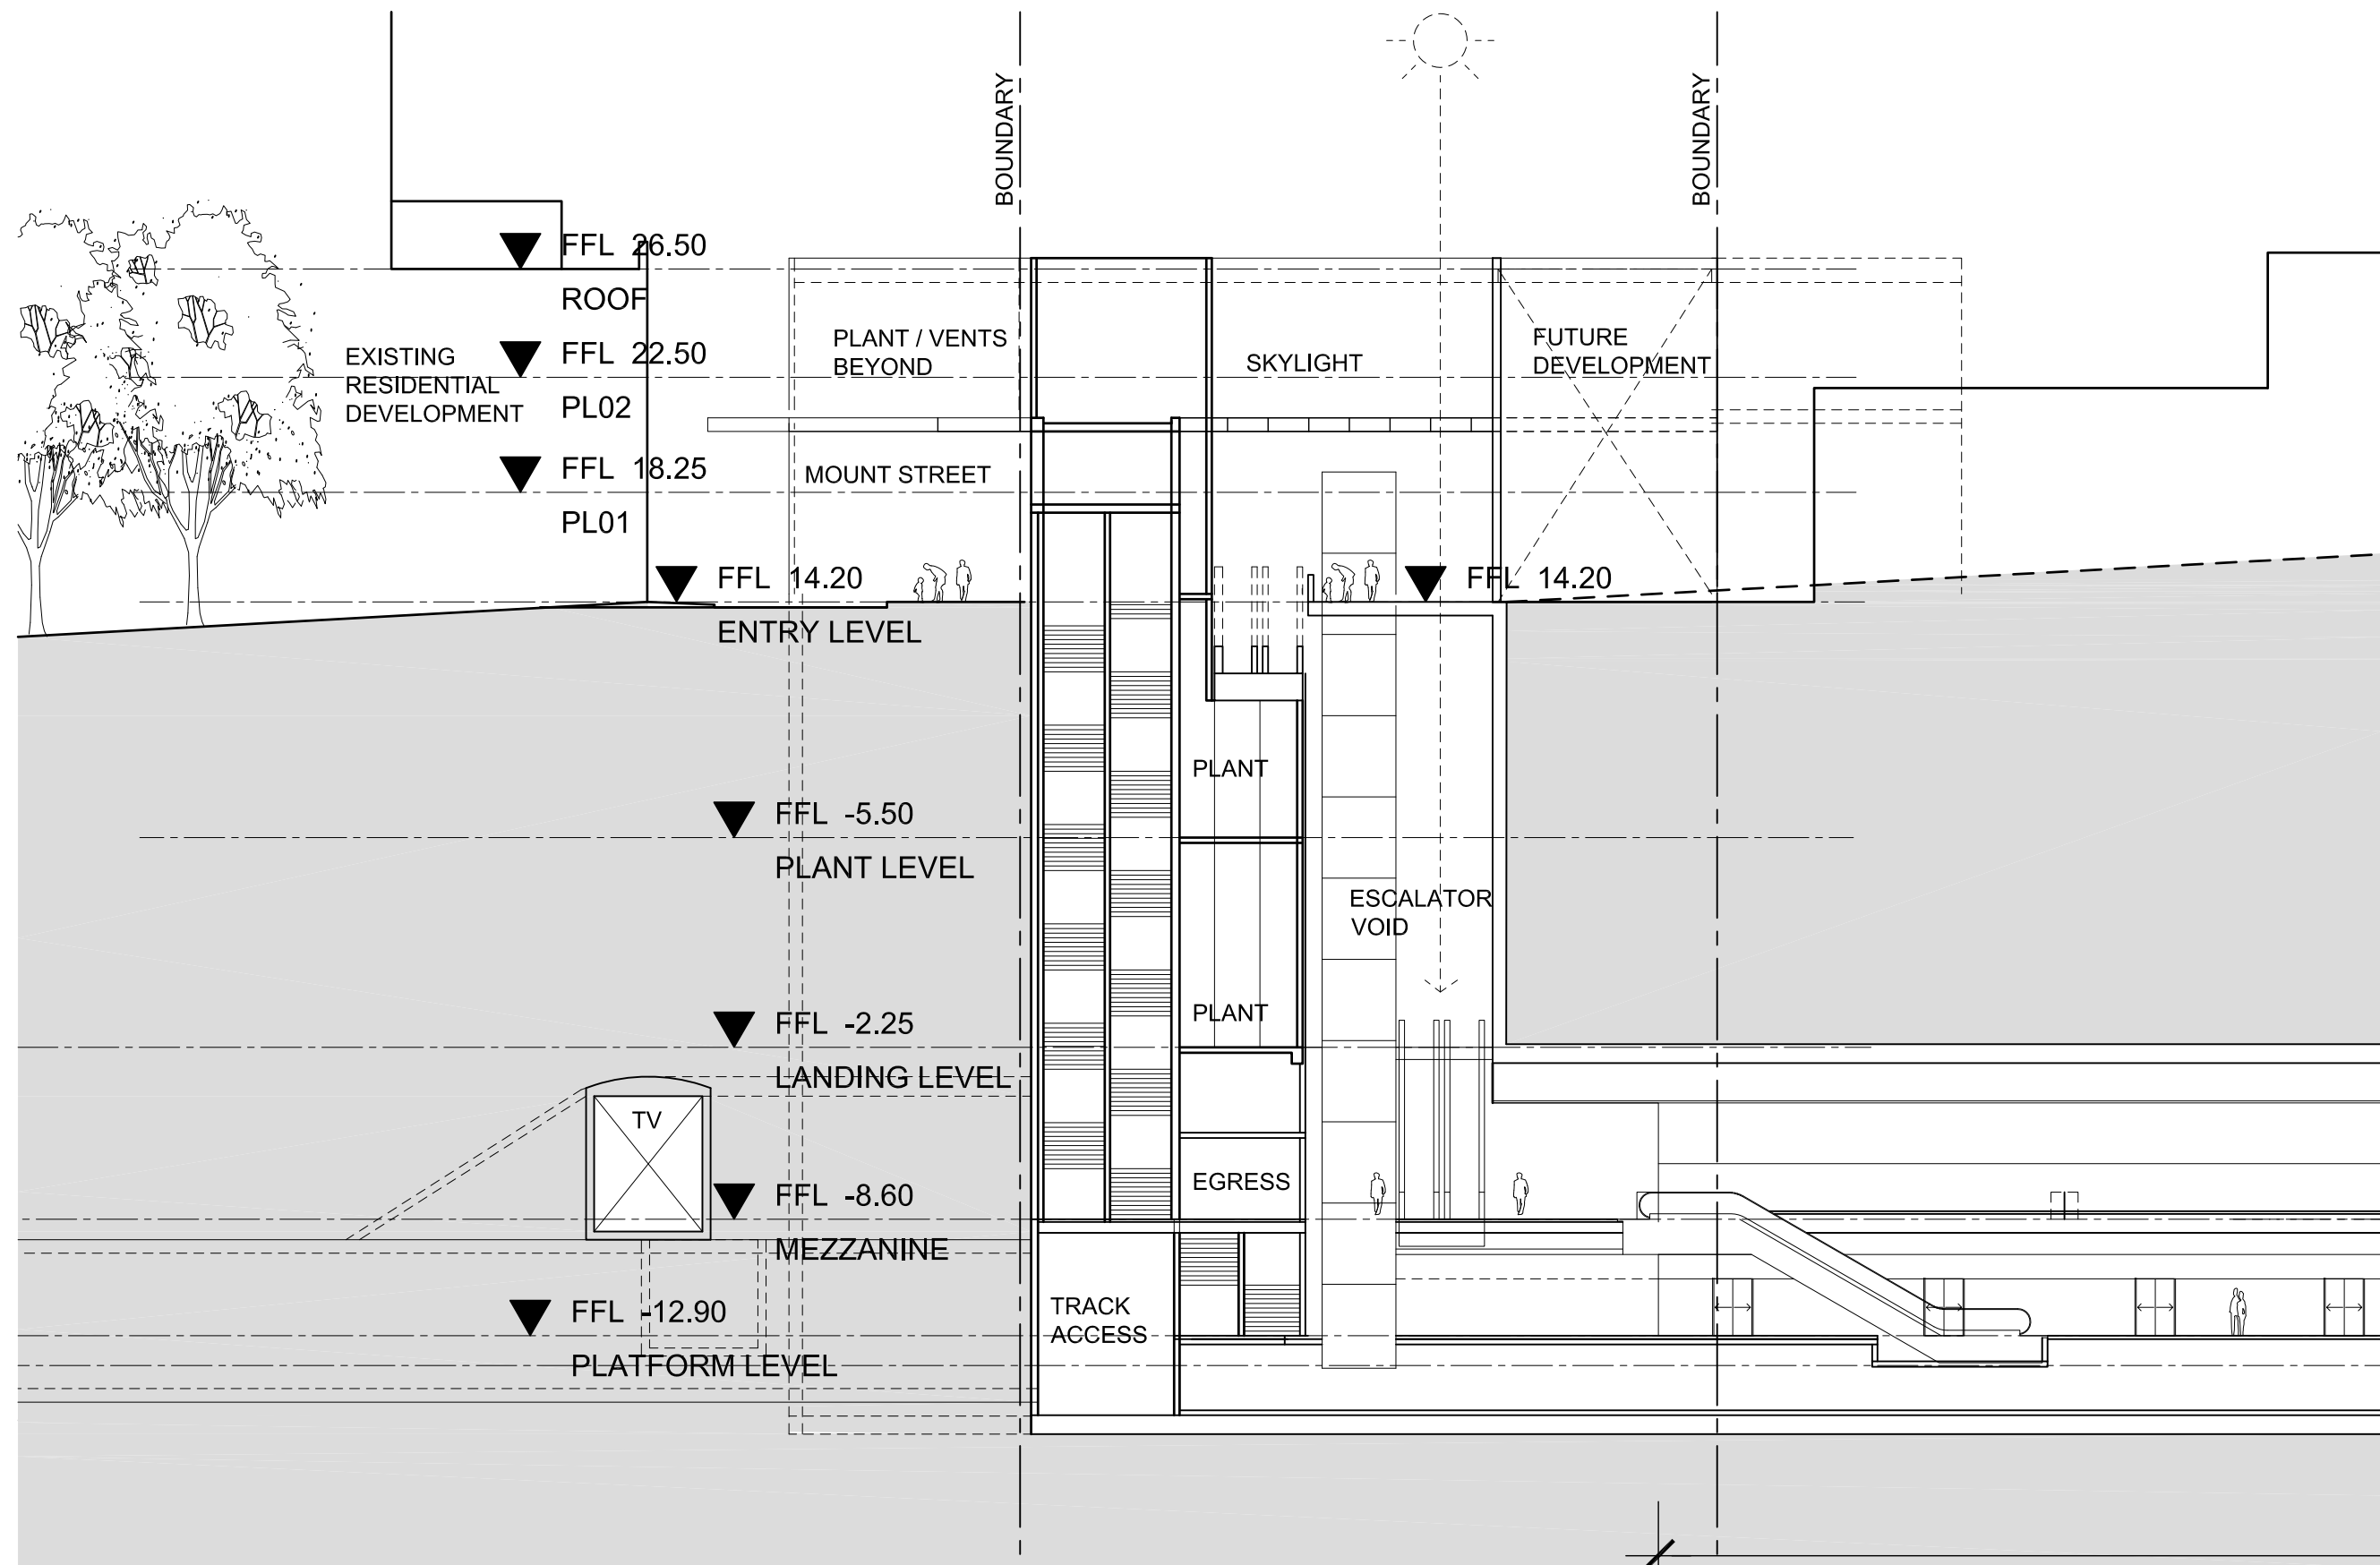

CC WESTERN ENTRY  
0200

|     |    |          |                        |      |
|-----|----|----------|------------------------|------|
|     |    |          |                        |      |
|     |    |          |                        |      |
| 00  | JW | 28.07.09 | REFERENCE DESIGN ISSUE |      |
| No. | BY | DATE     | DESCRIPTION            |      |
|     |    |          |                        | APPD |

|   |              |                                                     |
|---|--------------|-----------------------------------------------------|
| THE INFORMATION SHOWN ON THIS DRAWING IS FOR THE PURPOSES OF THE CBD METRO PROJECT ONLY<br>NO WARRANTY IS GIVEN OR IMPLIED AS TO ITS SUITABILITY FOR ANY OTHER PURPOSE. |              |                                                     |
| APPROVED ORIGINAL OF THIS DRAWING SIGNED & DATED AS INDICATED BELOW   |              |                                                     |
| DESIGN   | PREPARED<br> | CHECKED<br><br>ROSS DE LA MOTTE<br>28.07.09<br>DATE |
| Scales 1:250@A1<br>1:500@A3   |              |                                                     |




Professional Services Contractor /  
Technical Advisor

**pbaech**  
PB | ARUP | COX | HASSELL


Client

|               |                                                    |         |                          |
|---------------|----------------------------------------------------|---------|--------------------------|
| Project Title | CBD METRO                                          |         |                          |
| Drawing Title | PYRMONT STATION<br>ZONE 1 - CROSS SECTIONS BB & CC |         |                          |
| Status        | FINAL                                              | Org No. | CBD-2100-RD-0500-AR-1130 |
| Rev           | 00                                                 |         |                          |

| Rm No                                  | Room Name                                        |
|----------------------------------------|--------------------------------------------------|
| <b>Signalling &amp; Communications</b> |                                                  |
| 1                                      | Comm Signal Equip Room                           |
| 2                                      | Platform Comm Signal Rm                          |
| 3                                      | Commercial Comm. Equip Rm                        |
| 4                                      | MDF Room                                         |
| 5                                      | Comm Services Riser                              |
| <b>Station HV/LV</b>                   |                                                  |
| 10                                     | Transformer Room                                 |
| 11                                     | 11kV Switchgear                                  |
| 12                                     | LV switchroom                                    |
| 13                                     | 33kV switchgear                                  |
| 14                                     | UPS Battery Room                                 |
| 15                                     | Electric Services Riser                          |
| 16                                     | DB cupboard                                      |
| <b>Traction</b>                        |                                                  |
| 20                                     | Rectifier Transformer                            |
| 21                                     | Reactor Room                                     |
| 22                                     | DC Switchgear                                    |
| 23                                     | Rail connect/ Isolate cup'bd                     |
| <b>Mechanical</b>                      |                                                  |
| 30                                     | Cooling Tower plant area                         |
| 31                                     | Chilled Water Plantroom                          |
| 32                                     | AHU Plantroom                                    |
| 33                                     | Plant Ventilation Fan Room                       |
| 34                                     | Traction Elec Plant Fan Rm                       |
| 35                                     | Station Amenities Supply & Exhaust Plant         |
| 36                                     | Signalling & Comms Critical Systems AC plantroom |
| 37                                     | Fire stair pressure Plant Rm                     |
| 38                                     | Station Ventilation Intake Shaft                 |
| 39                                     | Station Vent Exhaust Shaft                       |
| 40                                     | HVS Vent Intake Shaft                            |
| 41                                     | HVE Vent Exhaust Shaft                           |
| 42                                     | Mechanical Services Riser                        |
| 43                                     | Traction vent Plant intake                       |
| 44                                     | Pressurisation shaft                             |
| 45                                     | Traction vent Plant Exhaust                      |
| 46                                     | Air Intake Plenum-Electrical                     |
| 47                                     | Air Intake Plenum-Traction                       |
| 48                                     | Air Intake Plenum-Station                        |
| <b>Fire &amp; Hydraulics</b>           |                                                  |
| 60                                     | Gas Suppression                                  |
| 61                                     | Water Meter Cupboard                             |
| 62                                     | Fire Brigade Booster Cupboard                    |
| 63                                     | Fire Booster Pump Room                           |
| 64                                     | Fire Control Room                                |
| 65                                     | Tunnel Hydrant valve cup'bd                      |
| 66                                     | Water Pump Room                                  |
| 67                                     | Stormwater Sump Pump Rm                          |
| 68                                     | Stormwater Sump Pump pit                         |
| 69                                     | Sewerage Ejector Room                            |
| 70                                     | Waste Water Sump Pump Rm                         |
| 71                                     | Waste Water Sump Pump pit                        |
| 72                                     | Oil / Water Separator                            |
| 73                                     | Ground Water Treatment                           |
| 74                                     | Hydraulics Services Riser                        |
| 75                                     | Hydrant                                          |
| <b>Circulation</b>                     |                                                  |
| 80                                     | Escalator Machine Chamber                        |
| 81                                     | Fire Corridor                                    |
| 82                                     | Fire Lobby                                       |
| 83                                     | Track Access                                     |
| <b>Tunnel ECS Ventilation</b>          |                                                  |
| 90                                     | Tunnel & Track vent Fan Room                     |
| 91                                     | E&M MCC Room                                     |
| 92                                     | Tunnel Vent Nozzle                               |
| 93                                     | TV Draught Relief Air shaft                      |
| 94                                     | Tunnel Vent Shaft                                |
| 95                                     | OTE duct w/ vent openings                        |
| 96                                     | Station Supply shaft                             |
| 97                                     | Station Exhaust Shaft                            |
| 98                                     | UPE Ducts w/ Grill                               |
| <b>Staff Accommodation</b>             |                                                  |
| 110                                    | Unpaid Concourse                                 |
| 111                                    | Paid Concourse                                   |
| 112                                    | Platforms                                        |
| 113                                    | Fire Stair 01                                    |
| 114                                    | Fire Stair 02                                    |
| 120                                    | Customer Services Desk                           |
| 121                                    | Meeting Room                                     |
| 122                                    | Staff / Meal Room                                |
| 123                                    | Staff Locker Room                                |
| 124                                    | Staff Accessible WC/Shower                       |
| 130                                    | Store Room                                       |
| 131                                    | Refuse                                           |
| 132                                    | Cleaning Equipment Room                          |
| 140                                    | Public Accessible WC Male                        |
| 141                                    | Public Accessible WC Female                      |
| 142                                    | Ticket Vending Machine (TVM)                     |
| 143                                    | ATM                                              |
| 150                                    | Group Station Control Room                       |
| 151                                    | Police Presence                                  |

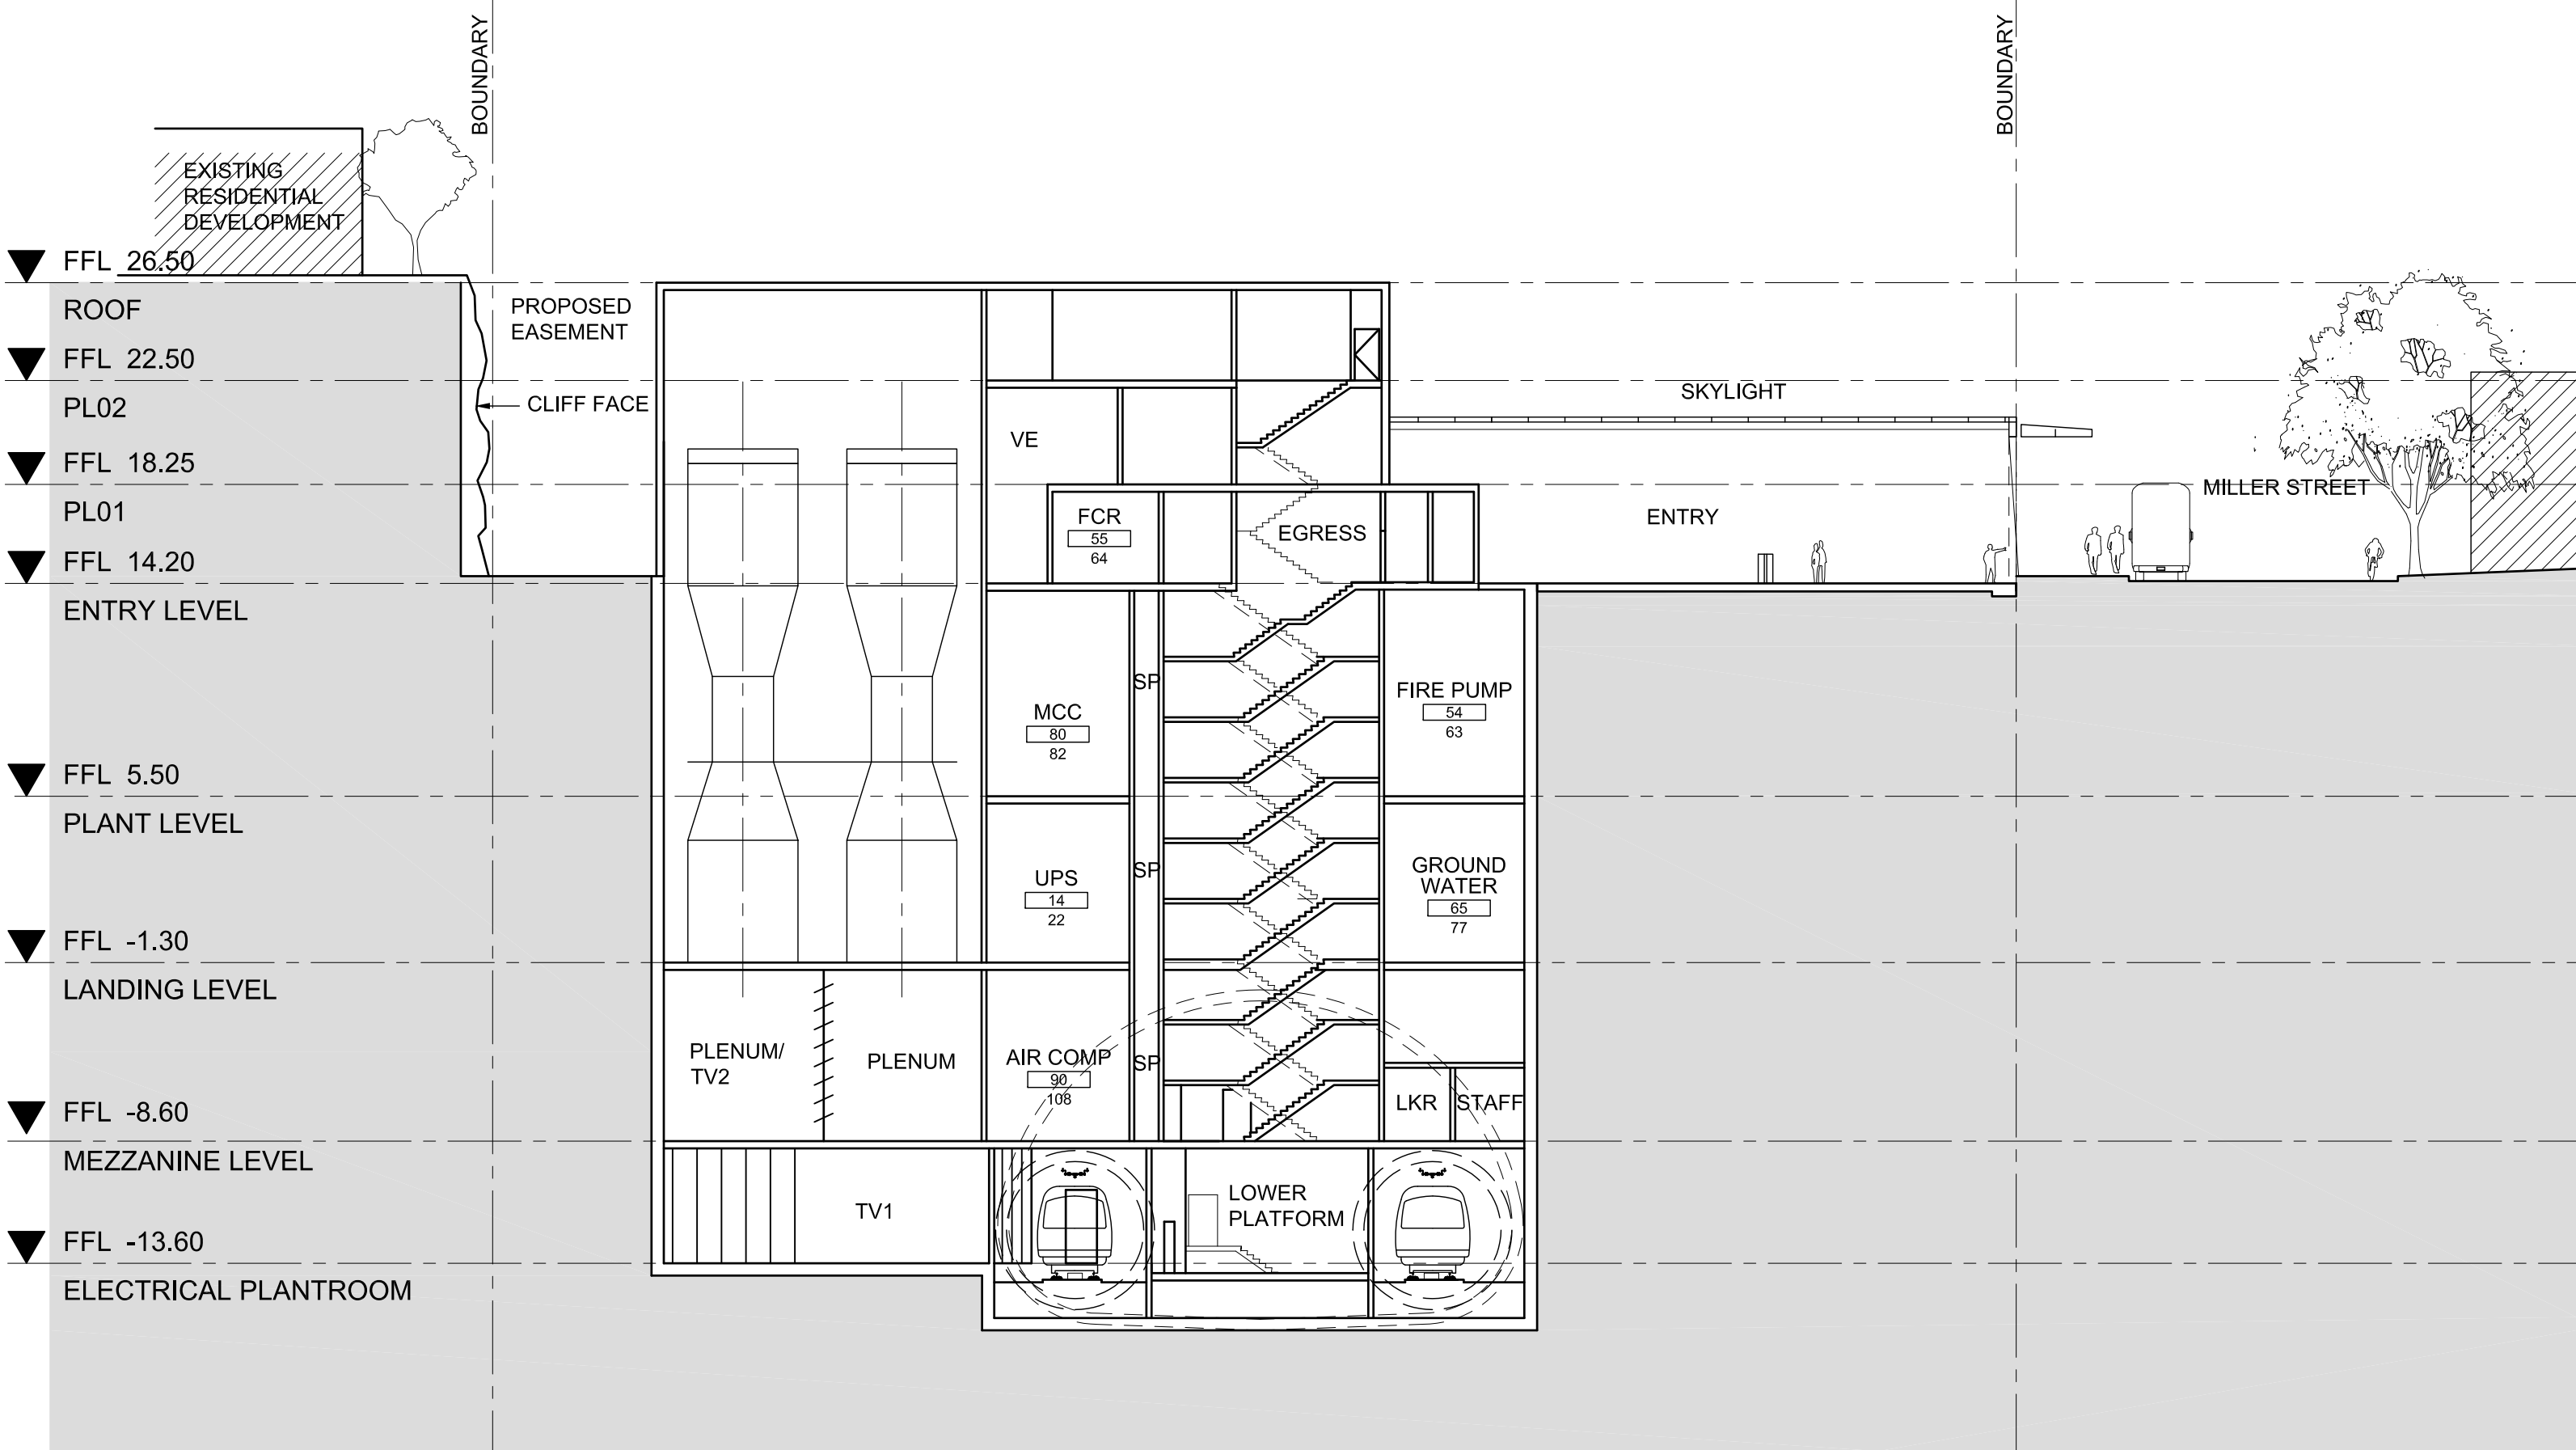

JJ 1122 WESTERN ENTRY

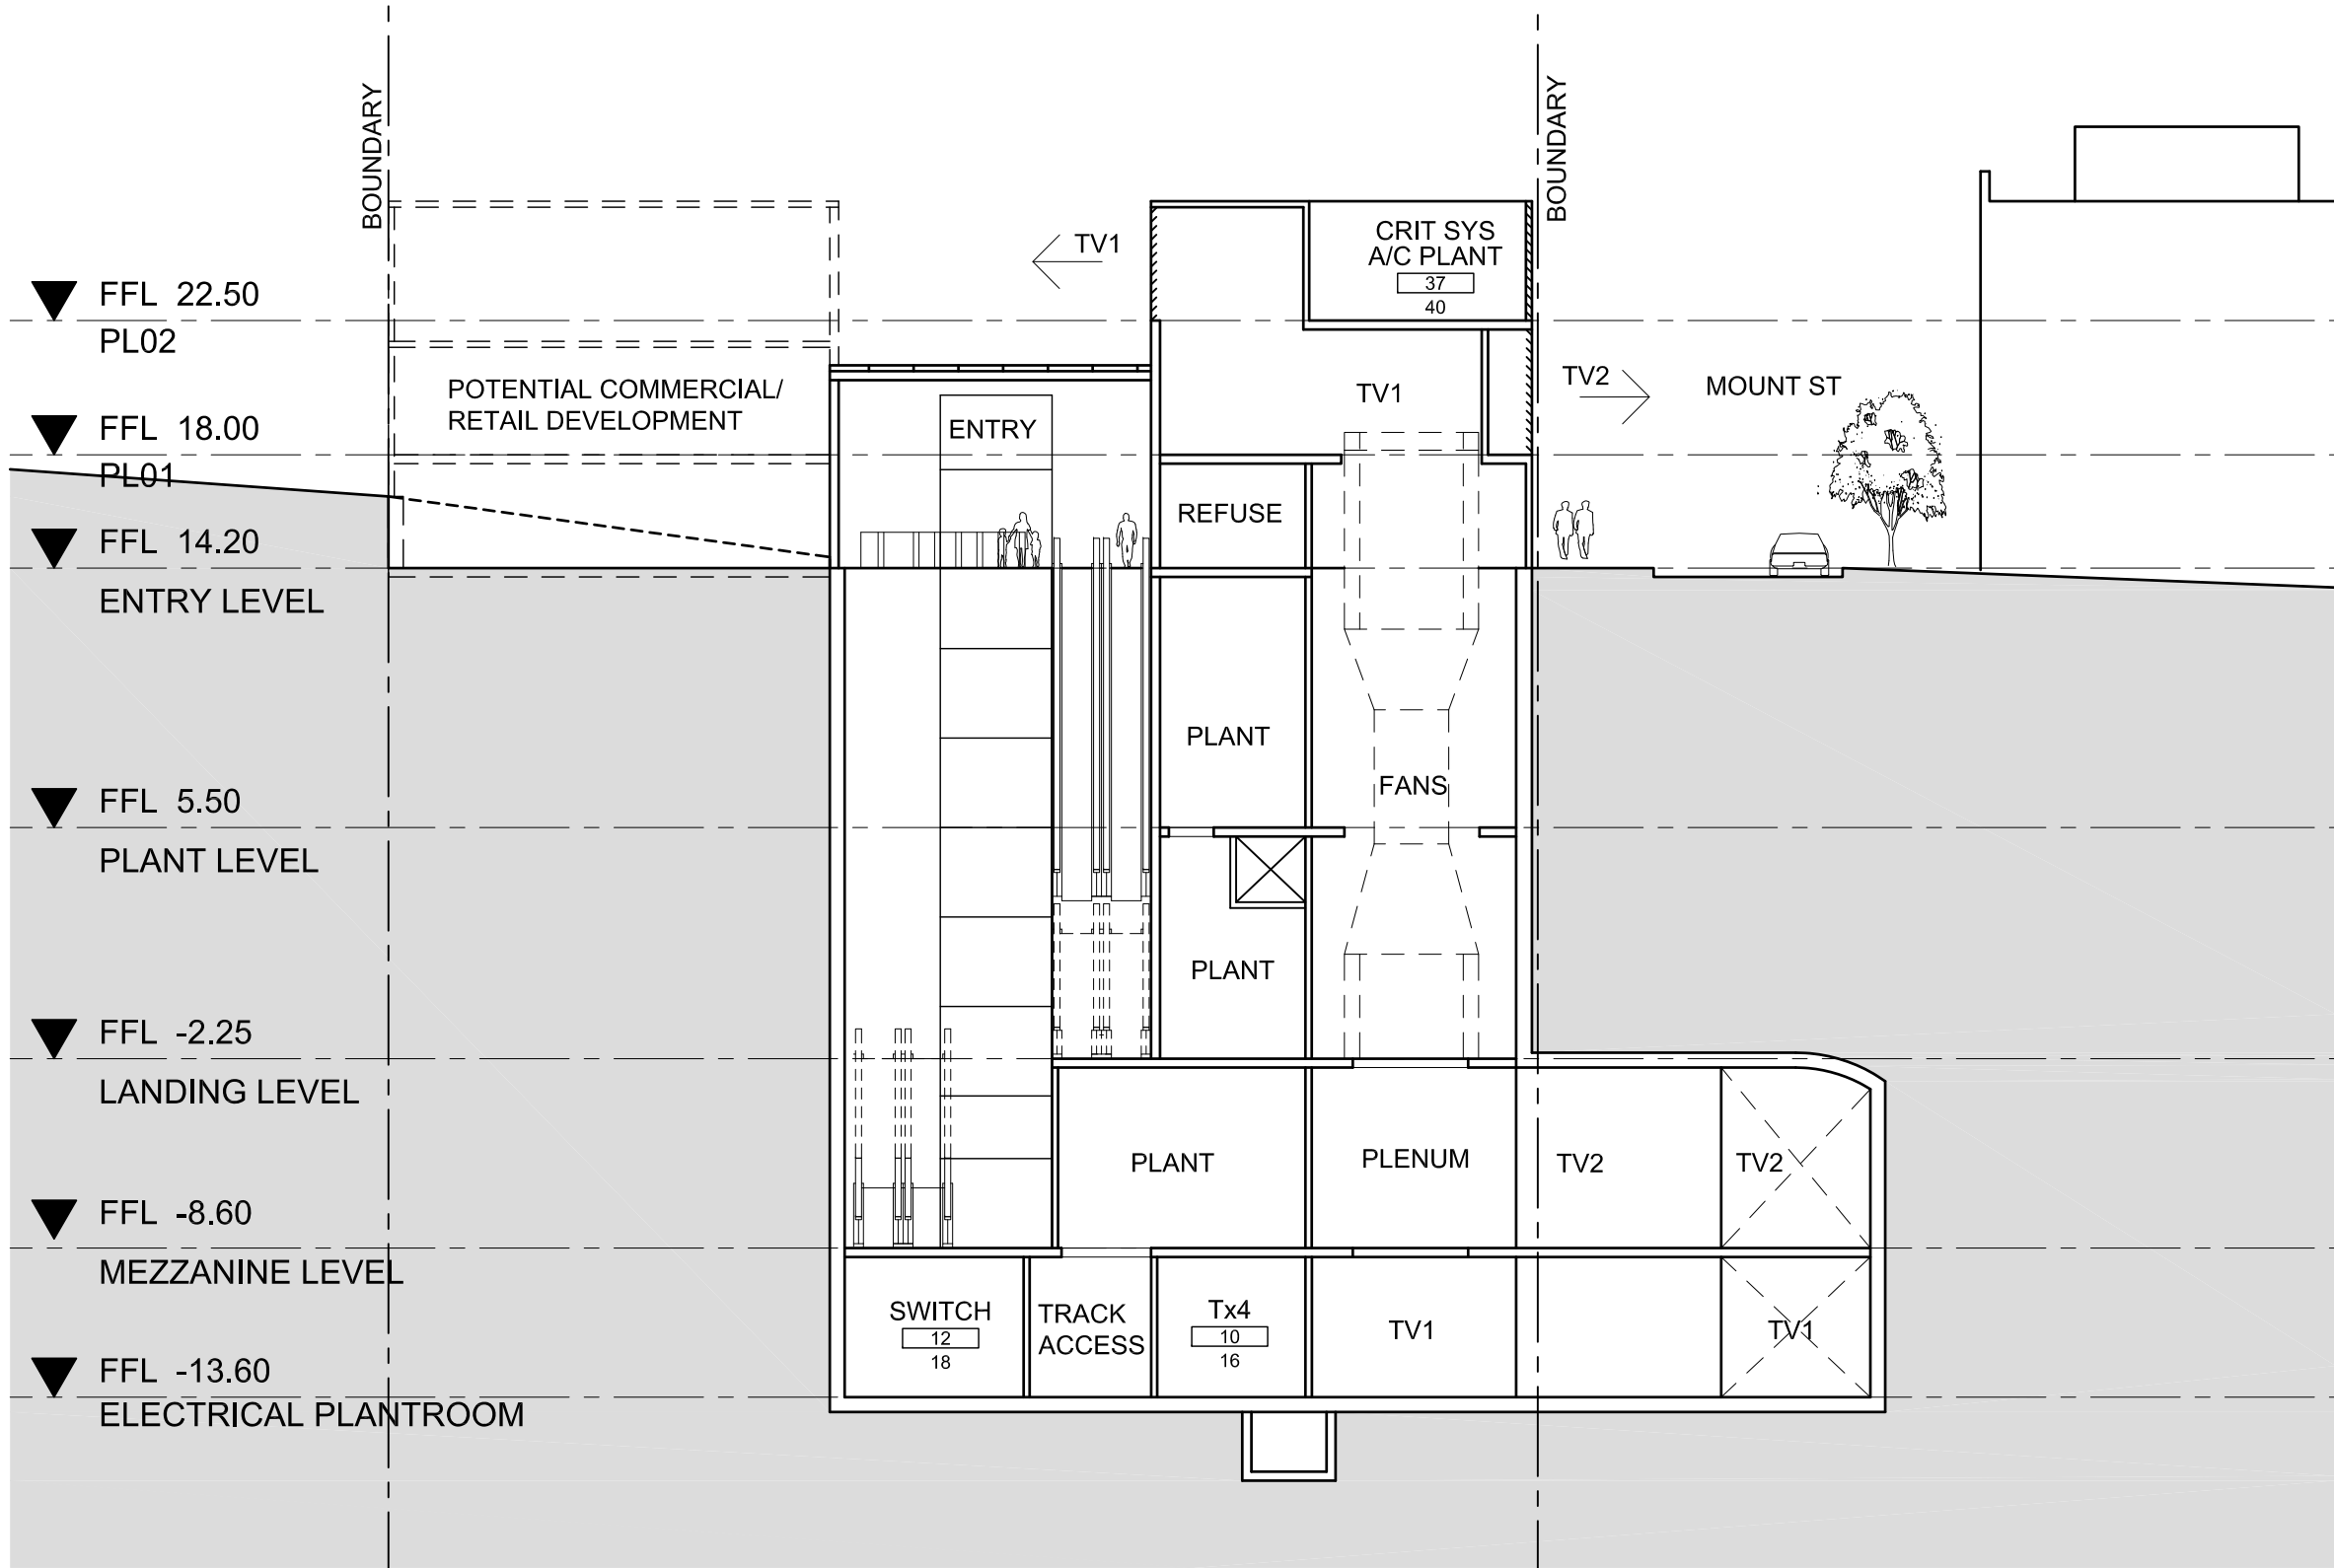

GG 0200 WESTERN ENTRY

| Rm No                                  | Room Name                                        |
|----------------------------------------|--------------------------------------------------|
| <b>Signalling &amp; Communications</b> |                                                  |
| 1                                      | Comm Signal Equip Room                           |
| 2                                      | Platform Comm Signal Rm                          |
| 3                                      | Commercial Comm. Equip Rm                        |
| 4                                      | MDF Room                                         |
| 5                                      | Comm Services Riser                              |
| <b>Station HV/LV</b>                   |                                                  |
| 10                                     | Transformer Room                                 |
| 11                                     | 11kV Switchgear                                  |
| 12                                     | LV switchroom                                    |
| 13                                     | 33kV switchgear                                  |
| 14                                     | UPS Battery Room                                 |
| 15                                     | Electric Services Riser                          |
| 16                                     | DB cupboard                                      |
| <b>Traction</b>                        |                                                  |
| 20                                     | Rectifier Transformer                            |
| 21                                     | Reactor Room                                     |
| 22                                     | DC Switchgear                                    |
| 23                                     | Rail connect/ Isolate cup/bd                     |
| <b>Mechanical</b>                      |                                                  |
| 30                                     | Cooling Tower plant area                         |
| 31                                     | Chilled Water Plantroom                          |
| 32                                     | AHU Plantroom                                    |
| 33                                     | Plant Ventilation Fan Room                       |
| 34                                     | Traction Elec Plant Fan Rm                       |
| 35                                     | Station Ammenities Supply & Exhaust Plant        |
| 36                                     | Signalling & Comms Critical Systems AC plantroom |
| 37                                     | Fire stair pressure Plant Rm                     |
| 38                                     | Station Ventilation Intake Shaft                 |
| 39                                     | Station Vent Exhaust Shaft                       |
| 40                                     | HVS Vent Intake Shaft                            |
| 41                                     | HVE Vent Exhaust Shaft                           |
| 42                                     | Mechanical Services Riser                        |
| 43                                     | Traction vent Plant intake                       |
| 44                                     | Pressurisation shaft                             |
| 45                                     | Traction vent Plant Exhaust                      |
| 46                                     | Air Intake Plenum-Electrical                     |
| 47                                     | Air Intake Plenum-Traction                       |
| 48                                     | Air Intake Plenum-Station                        |
| <b>Fire &amp; Hydraulics</b>           |                                                  |
| 60                                     | Gas Suppression                                  |
| 61                                     | Water Meter Cupboard                             |
| 62                                     | Fire Brigade Booster Cupboard                    |
| 63                                     | Fire Booster Pump Room                           |
| 64                                     | Fire Control Room                                |
| 65                                     | Tunnel Hydrant valve cup/bd                      |
| 66                                     | Water Pump Room                                  |
| 67                                     | Stormwater Sump Pump Rm                          |
| 68                                     | Stormwater Sump Pump pit                         |
| 69                                     | Sewerage Ejector Room                            |
| 70                                     | Waste Water Sump Pump Rm                         |
| 71                                     | Waste Water Sump Pump pit                        |
| 72                                     | Oil / Water Separator                            |
| 73                                     | Ground Water Treatment                           |
| 74                                     | Hydraulics Services Riser                        |
| 75                                     | Hydrant                                          |
| <b>Circulation</b>                     |                                                  |
| 80                                     | Escalator Machine Chamber                        |
| 81                                     | Fire Corridor                                    |
| 82                                     | Fire Lobby                                       |
| 83                                     | Track Access                                     |
| <b>Tunnel ECS Ventilation</b>          |                                                  |
| 90                                     | Tunnel & Track vent Fan Room                     |
| 91                                     | E&M MCC Room                                     |
| 92                                     | Tunnel Vent Nozzle                               |
| 93                                     | TV Draught Relief Air shaft                      |
| 94                                     | Tunnel Vent Shaft                                |
| 95                                     | OTE duct w/ vent openings                        |
| 96                                     | Station Supply shaft                             |
| 97                                     | Station Exhaust Shaft                            |
| 98                                     | UPE Ducts w/ Grill                               |
| <b>Staff Accommodation</b>             |                                                  |
| 110                                    | Unpaid Concourse                                 |
| 111                                    | Paid Concourse                                   |
| 112                                    | Platforms                                        |
| 113                                    | Fire Stair 01                                    |
| 114                                    | Fire Stair 02                                    |
| 120                                    | Customer Services Desk                           |
| 121                                    | Meeting Room                                     |
| 122                                    | Staff / Meal Room                                |
| 123                                    | Staff Locker Room                                |
| 124                                    | Staff Accessible WC/Shower                       |
| 130                                    | Store Room                                       |
| 131                                    | Refuse                                           |
| 132                                    | Cleaning Equipment Room                          |
| 140                                    | Public Accessible WC Male                        |
| 141                                    | Public Accessible WC Female                      |
| 142                                    | Ticket Vending Machine (TVM)                     |
| 143                                    | ATM                                              |
| 150                                    | Group Station Control Room                       |
| 151                                    | Police Presence                                  |

|     |    |          |                        |      |
|-----|----|----------|------------------------|------|
|     |    |          |                        |      |
|     |    |          |                        |      |
| 00  | JW | 28.07.09 | REFERENCE DESIGN ISSUE |      |
| No. | BY | DATE     | DESCRIPTION            | APPD |


|   |          |                                      |              |
|---|----------|--------------------------------------|--------------|
| THE INFORMATION SHOWN ON THIS DRAWING IS FOR THE PURPOSES OF THE CBD METRO PROJECT ONLY<br>NO WARRANTY IS GIVEN OR IMPLIED AS TO ITS SUITABILITY FOR ANY OTHER PURPOSE. |          |                                      |              |
| APPROVED ORIGINAL OF THIS DRAWING SIGNED & DATED AS INDICATED BELOW   |          |                                      |              |
| DESIGN   | PREPARED | CHECKED                              | PSC APPROVED |
|   |          |                                      |              |
| Scales 1:250@A1<br>1:500@A3   |          | ROSS DE LA MOTTE<br>28.07.09<br>DATE |              |

|                                                         |
|---------------------------------------------------------|
| Professional Services Contractor /<br>Technical Advisor |
| <b>pbaech</b><br>PB   ARUP   COX   HASSELL              |

|        |
|--------|
| Client |
|        |

|               |                                            |        |                          |
|---------------|--------------------------------------------|--------|--------------------------|
| Project Title | CBD METRO                                  |        |                          |
| Drawing Title | PYRMONT STATION<br>ZONE 1 - CROSS SECTIONS |        |                          |
| Status        | FINAL                                      | Org No | CBD-2100-RD-0500-AR-1131 |
| Rev           | 00                                         |        |                          |

J:\200624 CBD METRO C210009 CAD\02 ARCHITECTURAL\A00500 PYRMONT STATION\ISSUED\OUT\07 JUL09\_07\_23 REFERENCE DESIGN ISSUE\CB0D-2100-RD-0500-AR-2120.DWG 8/05/2009 5:46:27 PM

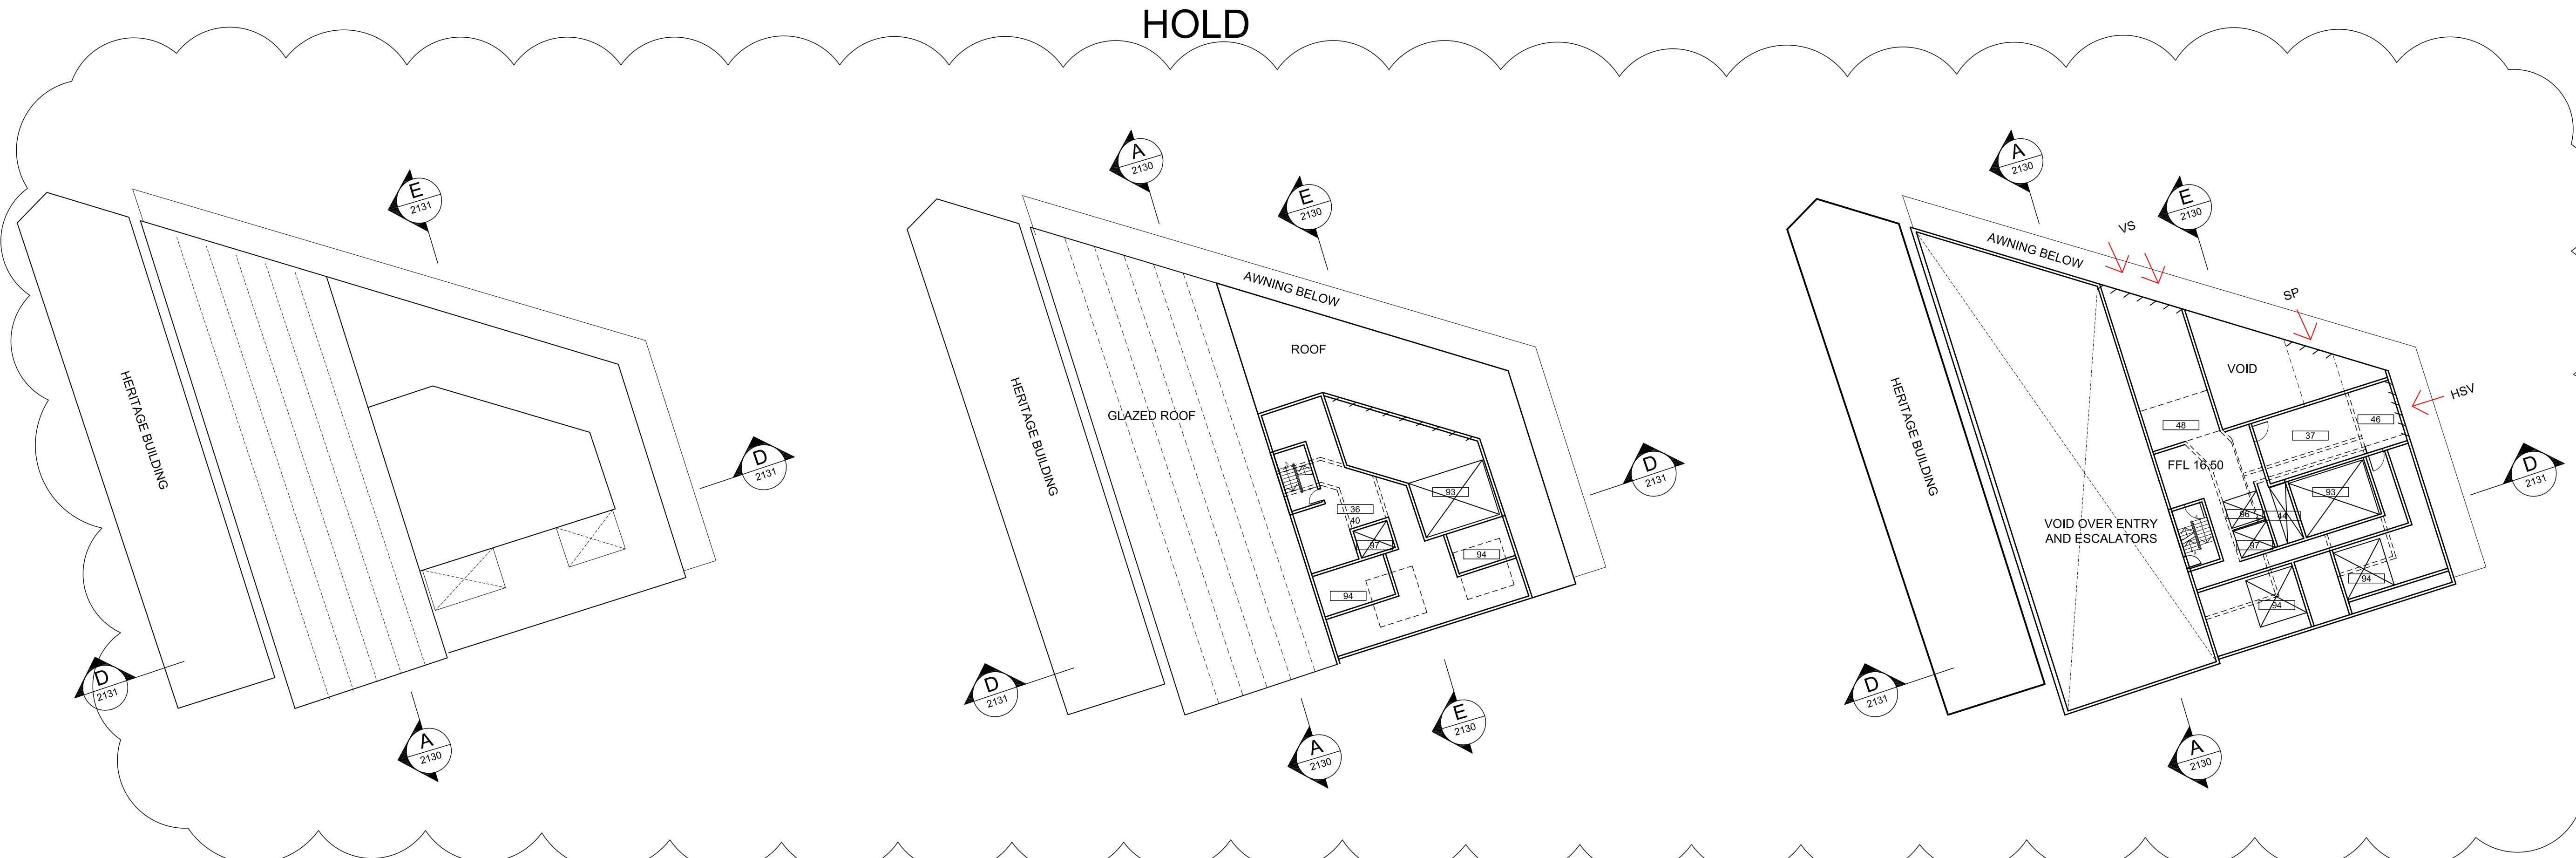

01 SERVICE BUILDING 02 - ROOF  
- FFL 24.50 nom


02 SERVICE BUILDING 02 - PLANT ROOM 2  
- FFL 21.00 nom

03 SERVICE BUILDING 01 - PLANT ROOM 1  
- FFL 16.50 nom

03 SERVICE BUILDING 01 - ENTRY LEVEL  
- RL 13.20 nom

| Rm No                                  | Room Name                                        |
|----------------------------------------|--------------------------------------------------|
| <b>Signalling &amp; Communications</b> |                                                  |
| 1                                      | Comm Signal Equip Room                           |
| 2                                      | Platform Comm Signal Rm                          |
| 3                                      | Commercial Comm. Equip Rm                        |
| 4                                      | MDF Room                                         |
| 5                                      | Comm Services Riser                              |
| <b>Station HV/LV</b>                   |                                                  |
| 10                                     | Transformer Room                                 |
| 11                                     | 11kV Switchgear                                  |
| 12                                     | LV switchroom                                    |
| 13                                     | 33kV switchgear                                  |
| 14                                     | UPS Battery Room                                 |
| 15                                     | Electric Services Riser                          |
| 16                                     | DB cupboard                                      |
| <b>Traction</b>                        |                                                  |
| 20                                     | Rectifier Transformer                            |
| 21                                     | Reactor Room                                     |
| 22                                     | DC Switchgear                                    |
| 23                                     | Rail connect/ Isolate cup'bd                     |
| <b>Mechanical</b>                      |                                                  |
| 30                                     | Cooling Tower plant area                         |
| 31                                     | Chilled Water Plantroom                          |
| 32                                     | AHU Plantroom                                    |
| 33                                     | Plant Ventilation Fan Room                       |
| 34                                     | Traction Elec Plant Fan Rm                       |
| 35                                     | Station Ammenities Supply & Exhaust Plant        |
| 36                                     | Signalling & Comms Critical Systems AC plantroom |
| 37                                     | Fire stair pressure Plant Rm                     |
| 38                                     | Station Ventilation Intake Shaft                 |
| 39                                     | Station Vent Exhaust Shaft                       |
| 40                                     | HVS Vent Intake Shaft                            |
| 41                                     | HVE Vent Exhaust Shaft                           |
| 42                                     | Mechanical Services Riser                        |
| 43                                     | Traction vent Plant intake                       |
| 44                                     | Pressurisation shaft                             |
| 45                                     | Traction vent Plant Exhaust                      |
| 46                                     | Air Intake Plenum-Electrical                     |
| 47                                     | Air Intake Plenum-Traction                       |
| 48                                     | Air Intake Plenum-Station                        |
| <b>Fire &amp; Hydraulics</b>           |                                                  |
| 60                                     | Gas Suppression                                  |
| 61                                     | Water Meter Cupboard                             |
| 62                                     | Fire Brigade Booster Cupboard                    |
| 63                                     | Fire Booster Pump Room                           |
| 64                                     | Fire Control Room                                |
| 65                                     | Tunnel Hydrant valve cup'bd                      |
| 66                                     | Water Pump Room                                  |
| 67                                     | Stormwater Sump Pump Rm                          |
| 68                                     | Stormwater Sump Pump pit                         |
| 69                                     | Sewerage Ejector Room                            |
| 70                                     | Waste Water Sump Pump Rm                         |
| 71                                     | Waste Water Sump Pump pit                        |
| 72                                     | Oil / Water Separator                            |
| 73                                     | Ground Water Treatment                           |
| 74                                     | Hydraulics Services Riser                        |
| 75                                     | Hydrant                                          |
| <b>Circulation</b>                     |                                                  |
| 80                                     | Escalator Machine Chamber                        |
| 81                                     | Fire Corridor                                    |
| 82                                     | Fire Lobby                                       |
| 83                                     | Track Access                                     |
| <b>Tunnel ECS Ventilation</b>          |                                                  |
| 90                                     | Tunnel & Track vent Fan Room                     |
| 91                                     | E&M MCC Room                                     |
| 92                                     | Tunnel Vent Nozzle                               |
| 93                                     | TV Draught Relief Air shaft                      |
| 94                                     | Tunnel Vent Shaft                                |
| 95                                     | OTE duct w/ vent openings                        |
| 96                                     | Station Supply shaft                             |
| 97                                     | Station Exhaust Shaft                            |
| 98                                     | UPE Ducts w/ Grill                               |
| <b>Staff Accommodation</b>             |                                                  |
| 110                                    | Unpaid Concourse                                 |
| 111                                    | Paid Concourse                                   |
| 112                                    | Platforms                                        |
| 113                                    | Fire Stair 01                                    |
| 114                                    | Fire Stair 02                                    |
| 120                                    | Customer Services Desk                           |
| 121                                    | Meeting Room                                     |
| 122                                    | Staff / Meal Room                                |
| 123                                    | Staff Locker Room                                |
| 124                                    | Staff Accessible WC/Shower                       |
| 130                                    | Store Room                                       |
| 131                                    | Refuse                                           |
| 132                                    | Cleaning Equipment Room                          |
| 140                                    | Public Accessible WC Male                        |
| 141                                    | Public Accessible WC Female                      |
| 142                                    | Ticket Vending Machine (TVM)                     |
| 143                                    | ATM                                              |
| 150                                    | Group Station Control Room                       |
| 151                                    | Police Presence                                  |

|     |    |          |                        |      |
|-----|----|----------|------------------------|------|
|     |    |          |                        |      |
|     |    |          |                        |      |
| 00  | JW | 28.07.09 | REFERENCE DESIGN ISSUE | APPD |
| No. | BY | DATE     | DESCRIPTION            |      |

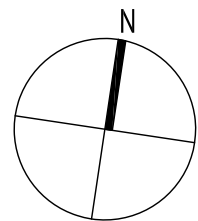

|   |                    |                    |                    |
|---|--------------------|--------------------|--------------------|
| THE INFORMATION SHOWN ON THIS DRAWING IS FOR THE PURPOSES OF THE CBD METRO PROJECT ONLY<br>NO WARRANTY IS GIVEN OR IMPLIED AS TO ITS SUITABILITY FOR ANY OTHER PURPOSE.<br>APPROVED ORIGINAL OF THIS DRAWING SIGNED & DATED AS INDICATED BELOW |                    |                    |                    |
| DESIGN   | PREPARED           | CHECKED            | PSC APPROVED       |
|   | <i>[Signature]</i> | <i>[Signature]</i> | <i>[Signature]</i> |
|   |                    |                    | ROSS DE LA MOTTE   |
|   |                    |                    | 28.07.09           |
|   |                    |                    | DATE               |
| Scales 1:500@A1<br>1:1000@A3   |                    |                    |                    |



Professional Services Contractor /  
Technical Advisor




Client




|               |                                                                                             |        |                          |
|---------------|---------------------------------------------------------------------------------------------|--------|--------------------------|
| Project Title | CBD METRO                                                                                   |        |                          |
| Drawing Title | PYRMONT STATION<br>ZONE 2-SERVICE BUILDING AND ENTRY 01 PLANS<br>ROOF AND PLANT LEVEL PLANS |        |                          |
| Status        | FINAL                                                                                       | Org No | CBD-2100-RD-0500-AR-2120 |
| Rev           | 00                                                                                          |        |                          |

J:\200624 CBD METRO C210009 CAD\02 ARCHITECTURAL A00500 PYRMONT STATION\08 ISSUED\OUT\07 JUL08\_07\_23 REFERENCE DESIGN ISSUE\CBD-2100-RD-0500-AR-2121.DWG 8/05/2008 5:46:27 PM

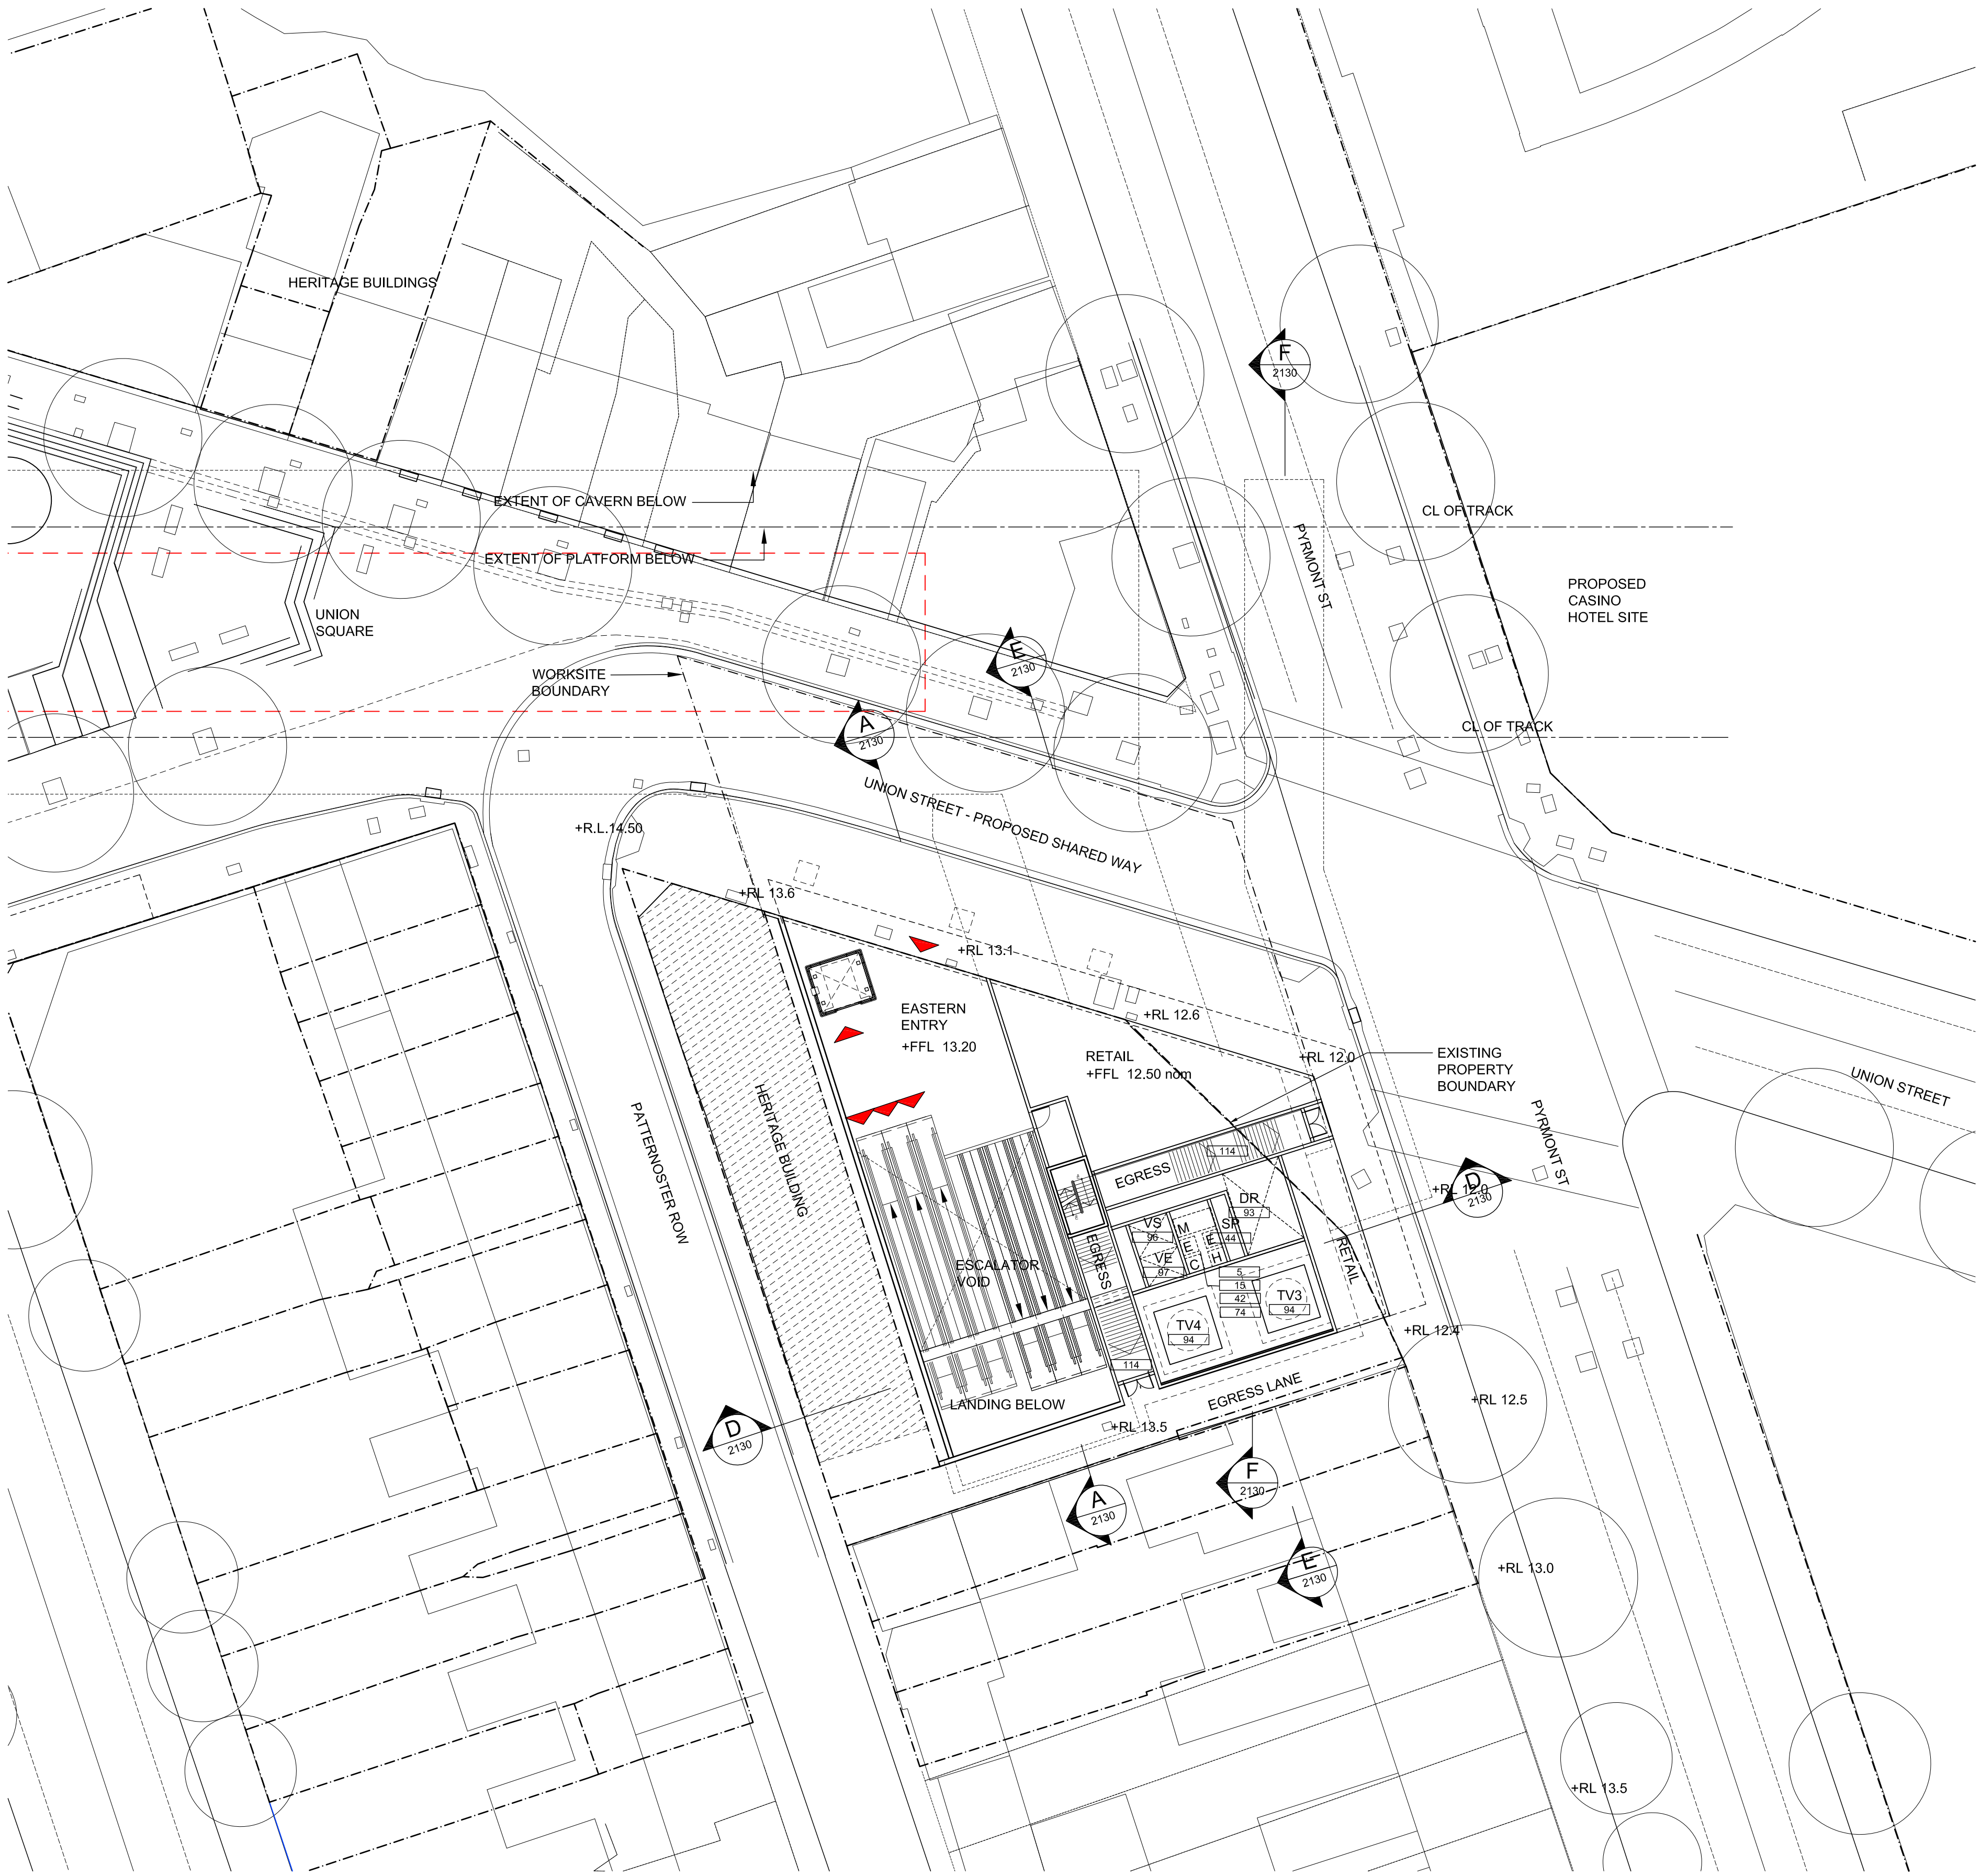

01 SERVICE BUILDING 01 - ENTRY LEVEL  
- RL 13.20 nom

|     |    |          |                        |      |  |
|-----|----|----------|------------------------|------|--|
|     |    |          |                        |      |  |
|     |    |          |                        |      |  |
| 00  | JW | 28.07.09 | REFERENCE DESIGN ISSUE |      |  |
| No. | BY | DATE     | DESCRIPTION            |      |  |
|     |    |          |                        | APPD |  |

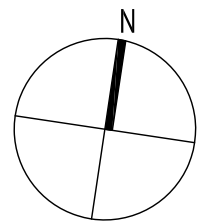

|   |          |             |                  |
|---|----------|-------------|------------------|
| THE INFORMATION SHOWN ON THIS DRAWING IS FOR THE PURPOSES OF THE CBD METRO PROJECT ONLY<br>NO WARRANTY IS GIVEN OR IMPLIED AS TO ITS SUITABILITY FOR ANY OTHER PURPOSE.<br>APPROVED ORIGINAL OF THIS DRAWING SIGNED & DATED AS INDICATED BELOW |          |             |                  |
|   | PREPARED | CHECKED     | PSC APPROVED     |
| DESIGN   |          |             |                  |
|   |          |             | ROSS DE LA MOTTE |
|   |          |             | 28.07.09         |
|   |          |             | DATE             |
| Scales 1:500@A1<br>1:1000@A3   |          | 0 10 20 30m |                  |

Professional Services Contractor /  
Technical Advisor



Client



Project Title  
CBD METRO

Drawing Title  
PYRMONT STATION  
ZONE 2 - ENTRY LEVEL PLAN

Status  
FINAL

Org No.  
CBD-2100-RD-0500-AR-2121


Rev  
00


| Rm No                                  | Room Name                                        |
|----------------------------------------|--------------------------------------------------|
| <b>Signalling &amp; Communications</b> |                                                  |
| 1                                      | Comm Signal Equip Room                           |
| 2                                      | Platform Comm Signal Rm                          |
| 3                                      | Commercial Comm. Equip Rm                        |
| 4                                      | MDF Room                                         |
| 5                                      | Comm Services Riser                              |
| <b>Station HV/LV</b>                   |                                                  |
| 10                                     | Transformer Room                                 |
| 11                                     | 11kV Switchgear                                  |
| 12                                     | LV switchroom                                    |
| 13                                     | 33kV switchgear                                  |
| 14                                     | UPS Battery Room                                 |
| 15                                     | Electric Services Riser                          |
| 16                                     | DB cupboard                                      |
| <b>Traction</b>                        |                                                  |
| 20                                     | Rectifier Transformer                            |
| 21                                     | Reactor Room                                     |
| 22                                     | DC Switchgear                                    |
| 23                                     | Rail connect/ Isolate cup'bd                     |
| <b>Mechanical</b>                      |                                                  |
| 30                                     | Cooling Tower plant area                         |
| 31                                     | Chilled Water Plantroom                          |
| 32                                     | AHU Plantroom                                    |
| 33                                     | Plant Ventilation Fan Room                       |
| 34                                     | Traction Elec Plant Fan Rm                       |
| 35                                     | Station Amenities Supply & Exhaust Plant         |
| 36                                     | Signalling & Comms Critical Systems AC plantroom |
| 37                                     | Fire stair pressure Plant Rm                     |
| 38                                     | Station Ventilation Intake Shaft                 |
| 39                                     | Station Vent Exhaust Shaft                       |
| 40                                     | HVS Vent Intake Shaft                            |
| 41                                     | HVE Vent Exhaust Shaft                           |
| 42                                     | Mechanical Services Riser                        |
| 43                                     | Traction vent Plant intake                       |
| 44                                     | Pressurisation shaft                             |
| 45                                     | Traction vent Plant Exhaust                      |
| 46                                     | Air Intake Plenum-Electrical                     |
| 47                                     | Air Intake Plenum-Traction                       |
| 48                                     | Air Intake Plenum-Station                        |
| <b>Fire &amp; Hydraulics</b>           |                                                  |
| 60                                     | Gas Suppression                                  |
| 61                                     | Water Meter Cupboard                             |
| 62                                     | Fire Brigade Booster Cupboard                    |
| 63                                     | Fire Booster Pump Room                           |
| 64                                     | Fire Control Room                                |
| 65                                     | Tunnel Hydrant valve cup'bd                      |
| 66                                     | Water Pump Room                                  |
| 67                                     | Stormwater Sump Pump Rm                          |
| 68                                     | Stormwater Sump Pump pit                         |
| 69                                     | Sewerage Ejector Room                            |
| 70                                     | Waste Water Sump Pump Rm                         |
| 71                                     | Waste Water Sump Pump pit                        |
| 72                                     | Oil / Water Separator                            |
| 73                                     | Ground Water Treatment                           |
| 74                                     | Hydraulics Services Riser                        |
| 75                                     | Hydrant                                          |
| <b>Circulation</b>                     |                                                  |
| 80                                     | Escalator Machine Chamber                        |
| 81                                     | Fire Corridor                                    |
| 82                                     | Fire Lobby                                       |
| 83                                     | Track Access                                     |
| <b>Tunnel ECS Ventilation</b>          |                                                  |
| 90                                     | Tunnel & Track vent Fan Room                     |
| 91                                     | E&M MCC Room                                     |
| 92                                     | Tunnel Vent Nozzle                               |
| 93                                     | TV Draught Relief Air shaft                      |
| 94                                     | Tunnel Vent Shaft                                |
| 95                                     | OTE duct w/ vent openings                        |
| 96                                     | Station Supply shaft                             |
| 97                                     | Station Exhaust Shaft                            |
| 98                                     | UPE Ducts w/ Grill                               |
| <b>Staff Accommodation</b>             |                                                  |
| 110                                    | Unpaid Concourse                                 |
| 111                                    | Paid Concourse                                   |
| 112                                    | Platforms                                        |
| 113                                    | Fire Stair 01                                    |
| 114                                    | Fire Stair 02                                    |
| 120                                    | Customer Services Desk                           |
| 121                                    | Meeting Room                                     |
| 122                                    | Staff / Meal Room                                |
| 123                                    | Staff Locker Room                                |
| 124                                    | Staff Accessible WC/Shower                       |
| 130                                    | Store Room                                       |
| 131                                    | Refuse                                           |
| 132                                    | Cleaning Equipment Room                          |
| 140                                    | Public Accessible WC Male                        |
| 141                                    | Public Accessible WC Female                      |
| 142                                    | Ticket Vending Machine (TVM)                     |
| 143                                    | ATM                                              |
| 150                                    | Group Station Control Room                       |
| 151                                    | Police Presence                                  |



| Rm No                       | Room Name                                    |
|-----------------------------|----------------------------------------------|
| Signalling & Communications |                                              |
| 1                           | Comm Signal Equip Room                       |
| 2                           | Platform Comm Signal Rm                      |
| 3                           | Commercial Comm. Equip Rm                    |
| 4                           | MDF Room                                     |
| 5                           | Comm Services Riser                          |
| Station HVAC                |                                              |
| 10                          | Transformer Room                             |
| 11                          | 11kV Switchgear                              |
| 12                          | LV switchroom                                |
| 13                          | 33kV switchgear                              |
| 14                          | UPS Battery Room                             |
| 15                          | Electric Services Riser                      |
| 16                          | DB cupboard                                  |
| Traction                    |                                              |
| 20                          | Rectifier Transformer                        |
| 21                          | Reactor Room                                 |
| 22                          | DC Switchgear                                |
| 23                          | Rail connect/ Isolate cupbd                  |
| Mechanical                  |                                              |
| 30                          | Cooling Tower plant area                     |
| 31                          | Chilled Water Plantroom                      |
| 32                          | AHU Plantroom                                |
| 33                          | Plant Ventilation Fan Room                   |
| 34                          | Traction Elec Plant Fan Rm                   |
| 35                          | Station Amenities Supply & Exhaust Plant     |
| 36                          | Signalling & Comms Critical Systems AC Plant |
| 37                          | Fire stair pressure Plant Rm                 |
| 38                          | Station Ventilation Intake Shaft             |
| 39                          | Station Vent Exhaust Shaft                   |
| 40                          | HVS Vent Intake Shaft                        |
| 41                          | HVE Vent Exhaust Shaft                       |
| 42                          | Mechanical Services Riser                    |
| 43                          | Traction vent Plant intake                   |
| 44                          | Perssuration shaft                           |
| 45                          | Traction vent Plant Exhaust                  |
| 46                          | Air Intake Plenum-Electrical                 |
| 47                          | Air Intake Plenum-Traction                   |
| 48                          | Air Intake Plenum-Station                    |
| Fire & Hydraulics           |                                              |
| 60                          | Gas Suppression                              |
| 61                          | Water Meter Cupboard                         |
| 62                          | Fire Brigade Booster Cupboard                |
| 63                          | Fire Booster Pump Room                       |
| 64                          | Fire Control Room                            |
| 65                          | Tunnel Hydrant valve cupbd                   |
| 66                          | Water Pump Room                              |
| 67                          | Stormwater Sump Pump Rm                      |
| 68                          | Stormwater Sump Pump pit                     |
| 69                          | Sewerage Ejector Room                        |
| 70                          | Waste Water Sump Pump Rm                     |
| 71                          | Waste Water Sump Pump pit                    |
| 72                          | Oil / Water Separator                        |
| 73                          | Ground Water Treatment                       |
| 74                          | Hydraulics Services Riser                    |
| 75                          | Hydrant                                      |
| Circulation                 |                                              |
| 80                          | Escalator Machine Chamber                    |
| 81                          | Fire Corridor                                |
| 82                          | Fire Lobby                                   |
| 83                          | Track Access                                 |
| Tunnel ECS Ventilation      |                                              |
| 90                          | Tunnel & Track vent Fan Room                 |
| 91                          | E&M MCC Room                                 |
| 92                          | Tunnel Vent Nozzle                           |
| 93                          | TV Draught Relief Air shaft                  |
| 94                          | Tunnel Vent Shaft                            |
| 95                          | OTE duct w/ vent openings                    |
| 96                          | Station Supply shaft                         |
| 97                          | Station Exhaust Shaft                        |
| 98                          | UPE Ducts w/ Grill                           |
| Staff Accommodation         |                                              |
| 110                         | Unpaid Concourse                             |
| 111                         | Paid Concourse                               |
| 112                         | Platforms                                    |
| 113                         | Fire Stair 01                                |
| 114                         | Fire Stair 02                                |
| 120                         | Customer Services Desk                       |
| 121                         | Meeting Room                                 |
| 122                         | Staff / Meal Room                            |
| 123                         | Staff Locker Room                            |
| 124                         | Staff Accessible WC/Shower                   |
| 130                         | Store Room                                   |
| 131                         | Refuse                                       |
| 132                         | Cleaning Equipment Room                      |
| 140                         | Public Accessible WC Male                    |
| 141                         | Public Accessible WC Female                  |
| 142                         | Ticket Vending Machine (TVM)                 |
| 143                         | ATM                                          |
| 150                         | Group Station Control Room                   |
| 151                         | Police Presence                              |

|     |    |          |                        |  |                                                                                             |
|-----|----|----------|------------------------|--|---------------------------------------------------------------------------------------------|
|     |    |          |                        |  |                                                                                             |
|     |    |          |                        |  |                                                                                             |
|     |    |          |                        |  |                                                                                             |
|     |    |          |                        |  |                                                                                             |
| 00  | JW | 28.07.09 | REFERENCE DESIGN ISSUE |  | <br>APPD |
| No. | BY | DATE     | DESCRIPTION            |  |                                                                                             |

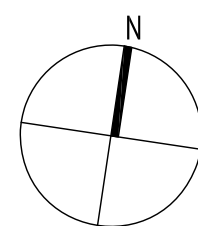
 
|   |                                                                                                 |                                                                                       |   |
|---|-------------------------------------------------------------------------------------------------|---------------------------------------------------------------------------------------|---|
| <p>THE INFORMATION SHOWN ON THIS DRAWING IS FOR THE PURPOSES OF THE CBD METRO PROJECT ONLY<br/>NO WARRANTY IS GIVEN OR IMPLIED AS TO ITS SUITABILITY FOR ANY OTHER PURPOSE.</p> <p>APPROVED ORIGINAL OF THIS DRAWING SIGNED &amp; DATED AS INDICATED BELOW</p> |                                                                                                 |                                                                                       |   |
|   | PREPARED                                                                                        | CHECKED                                                                               | PSC APPROVED<br><br>RUSS DE LA MOTTE<br>28.07.09<br>DATE |
| DESIGN   | <br>Re: JN |                                                                                       |   |
| Scales 1:250@A1<br>1:500@A3   |                                                                                                 |  |   |

Professional Services Contractor / Technical Advisor

**pbach**  
PB | ARUP | COX | HASSELL

|        |
|--------|
| Client |
|--------|



|               |           |
|---------------|-----------|
| Project Title | CBD METRO |
|---------------|-----------|



Drawing Title

**PYRMONT STATION  
ZONE 2 - SERVICE BUILDING 02  
LANDING AND PLANT LEVEL PLANS**

|        |       |
|--------|-------|
| Status | FINAL |
|--------|-------|


Drg No. CBD-2100-RD-0500-AR-2122

|      |    |
|------|----|
| Rev. | 00 |
|------|----|

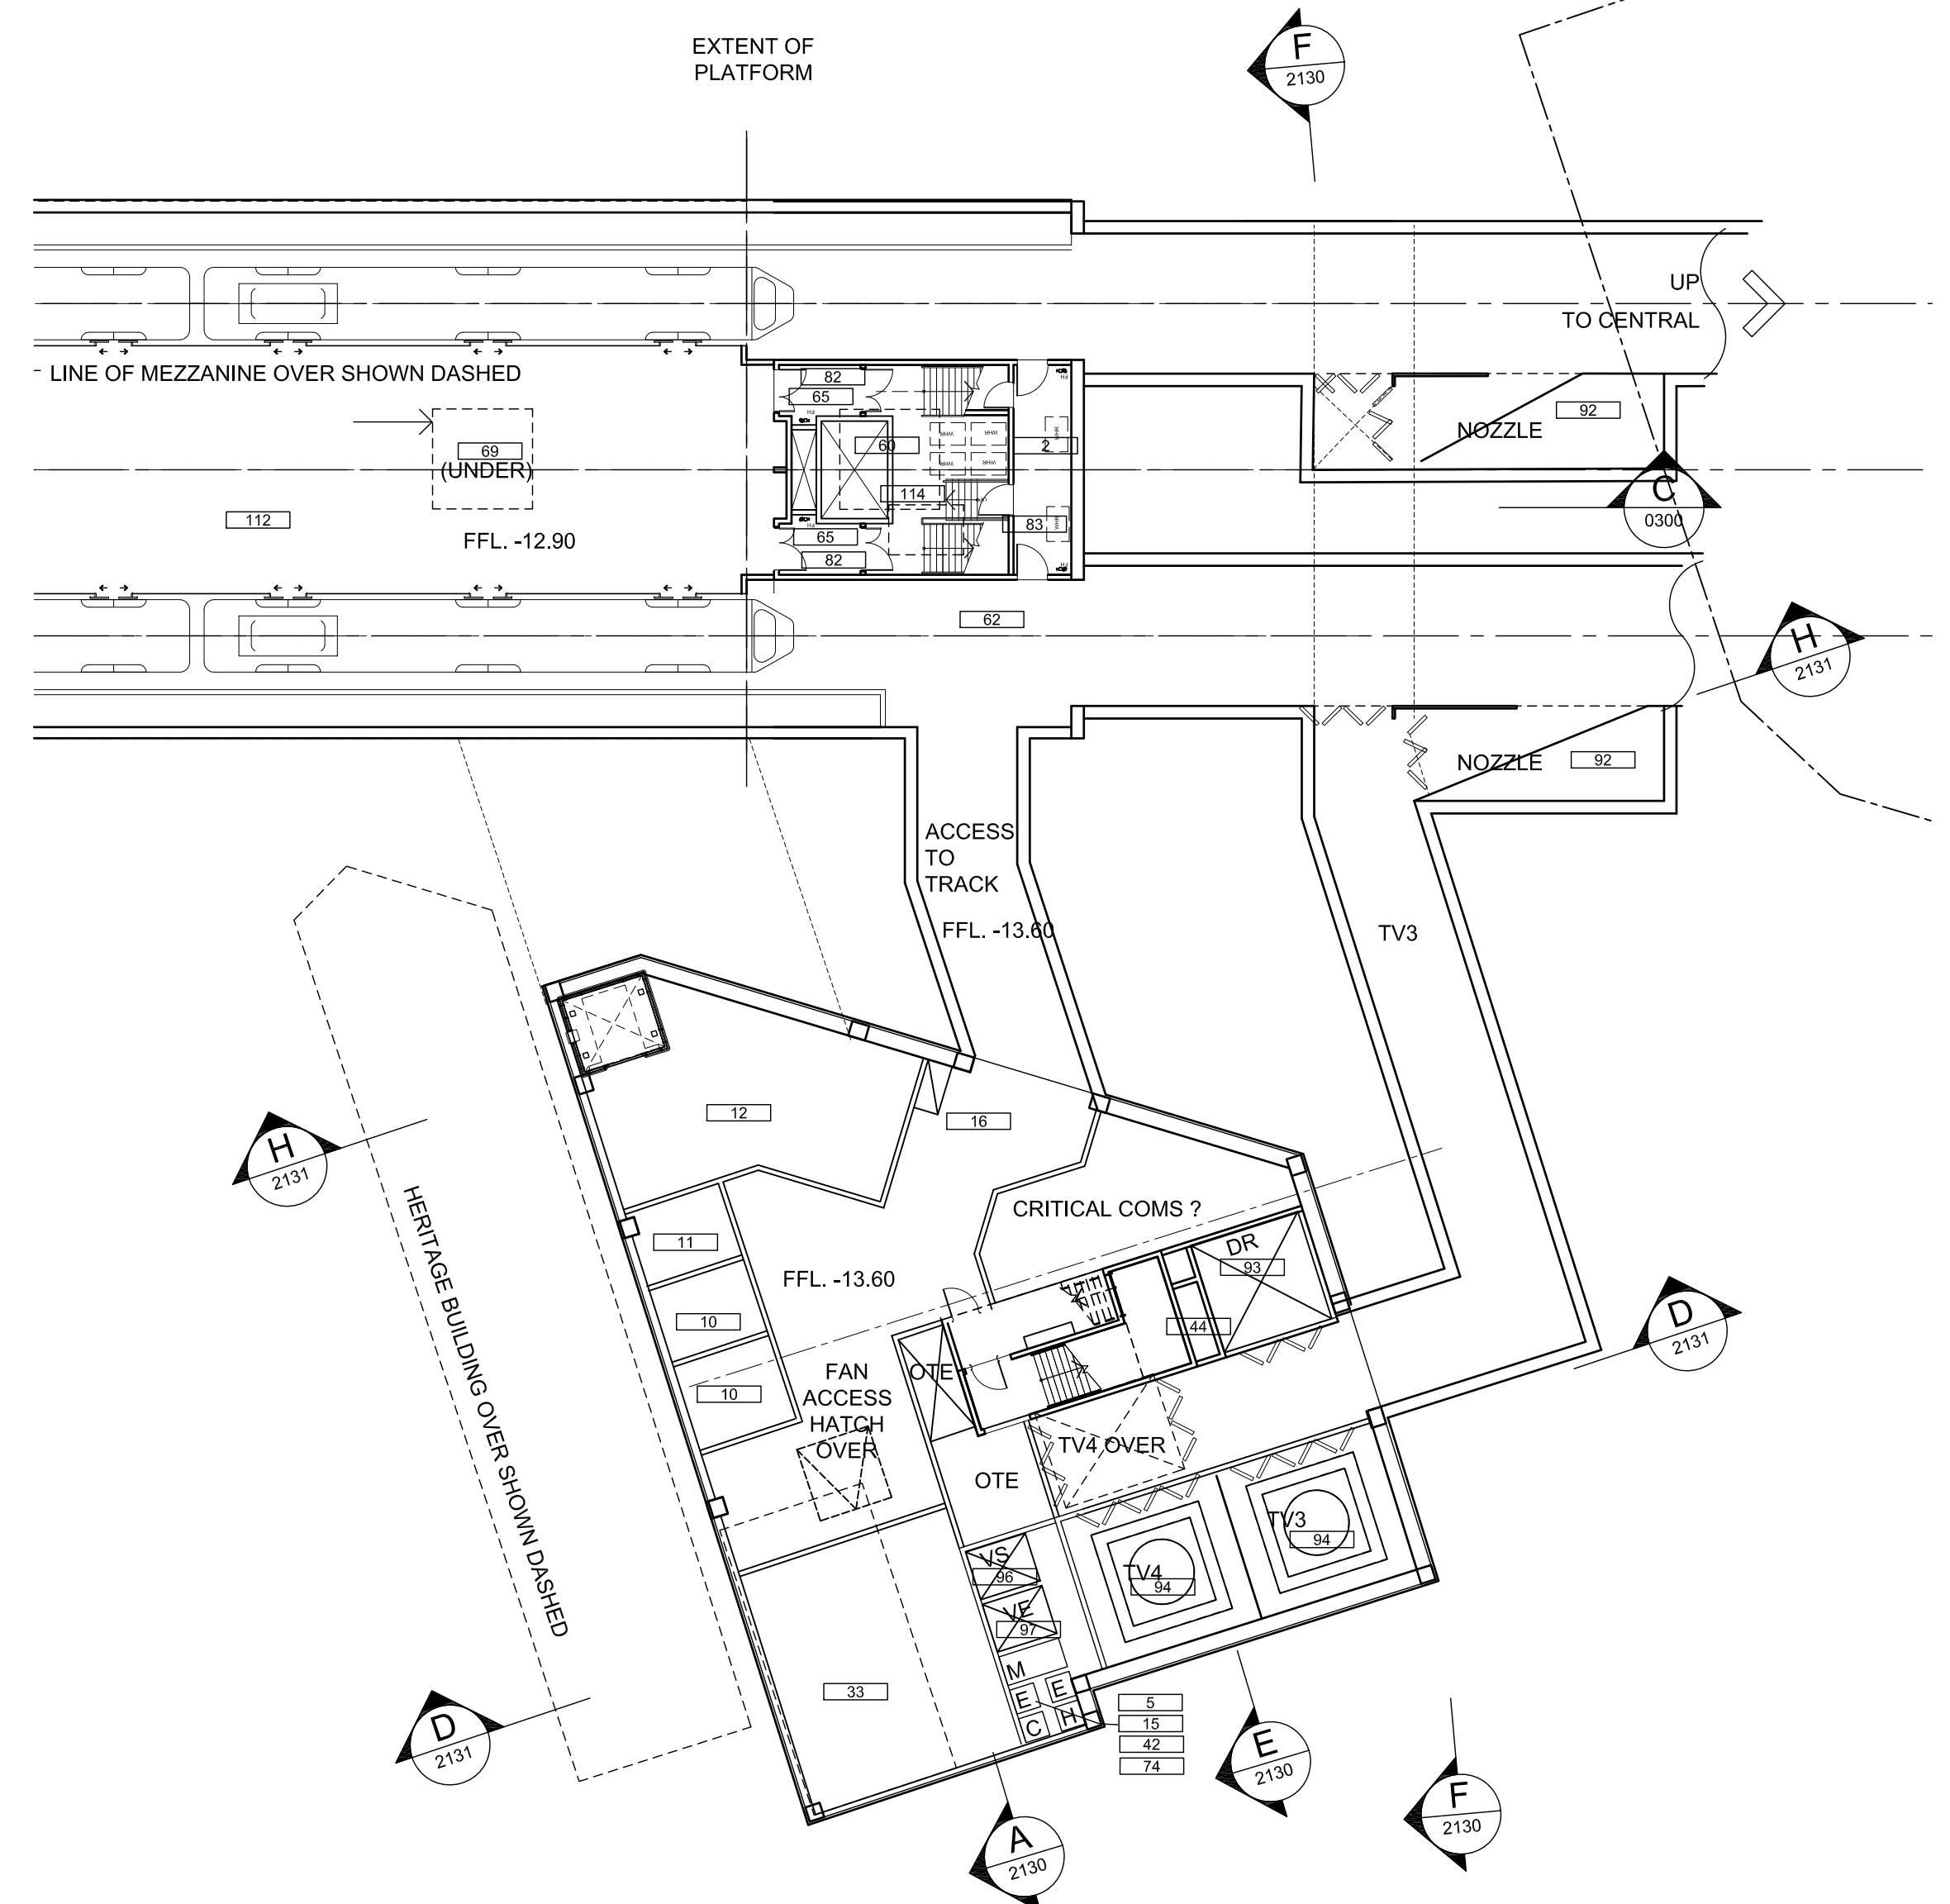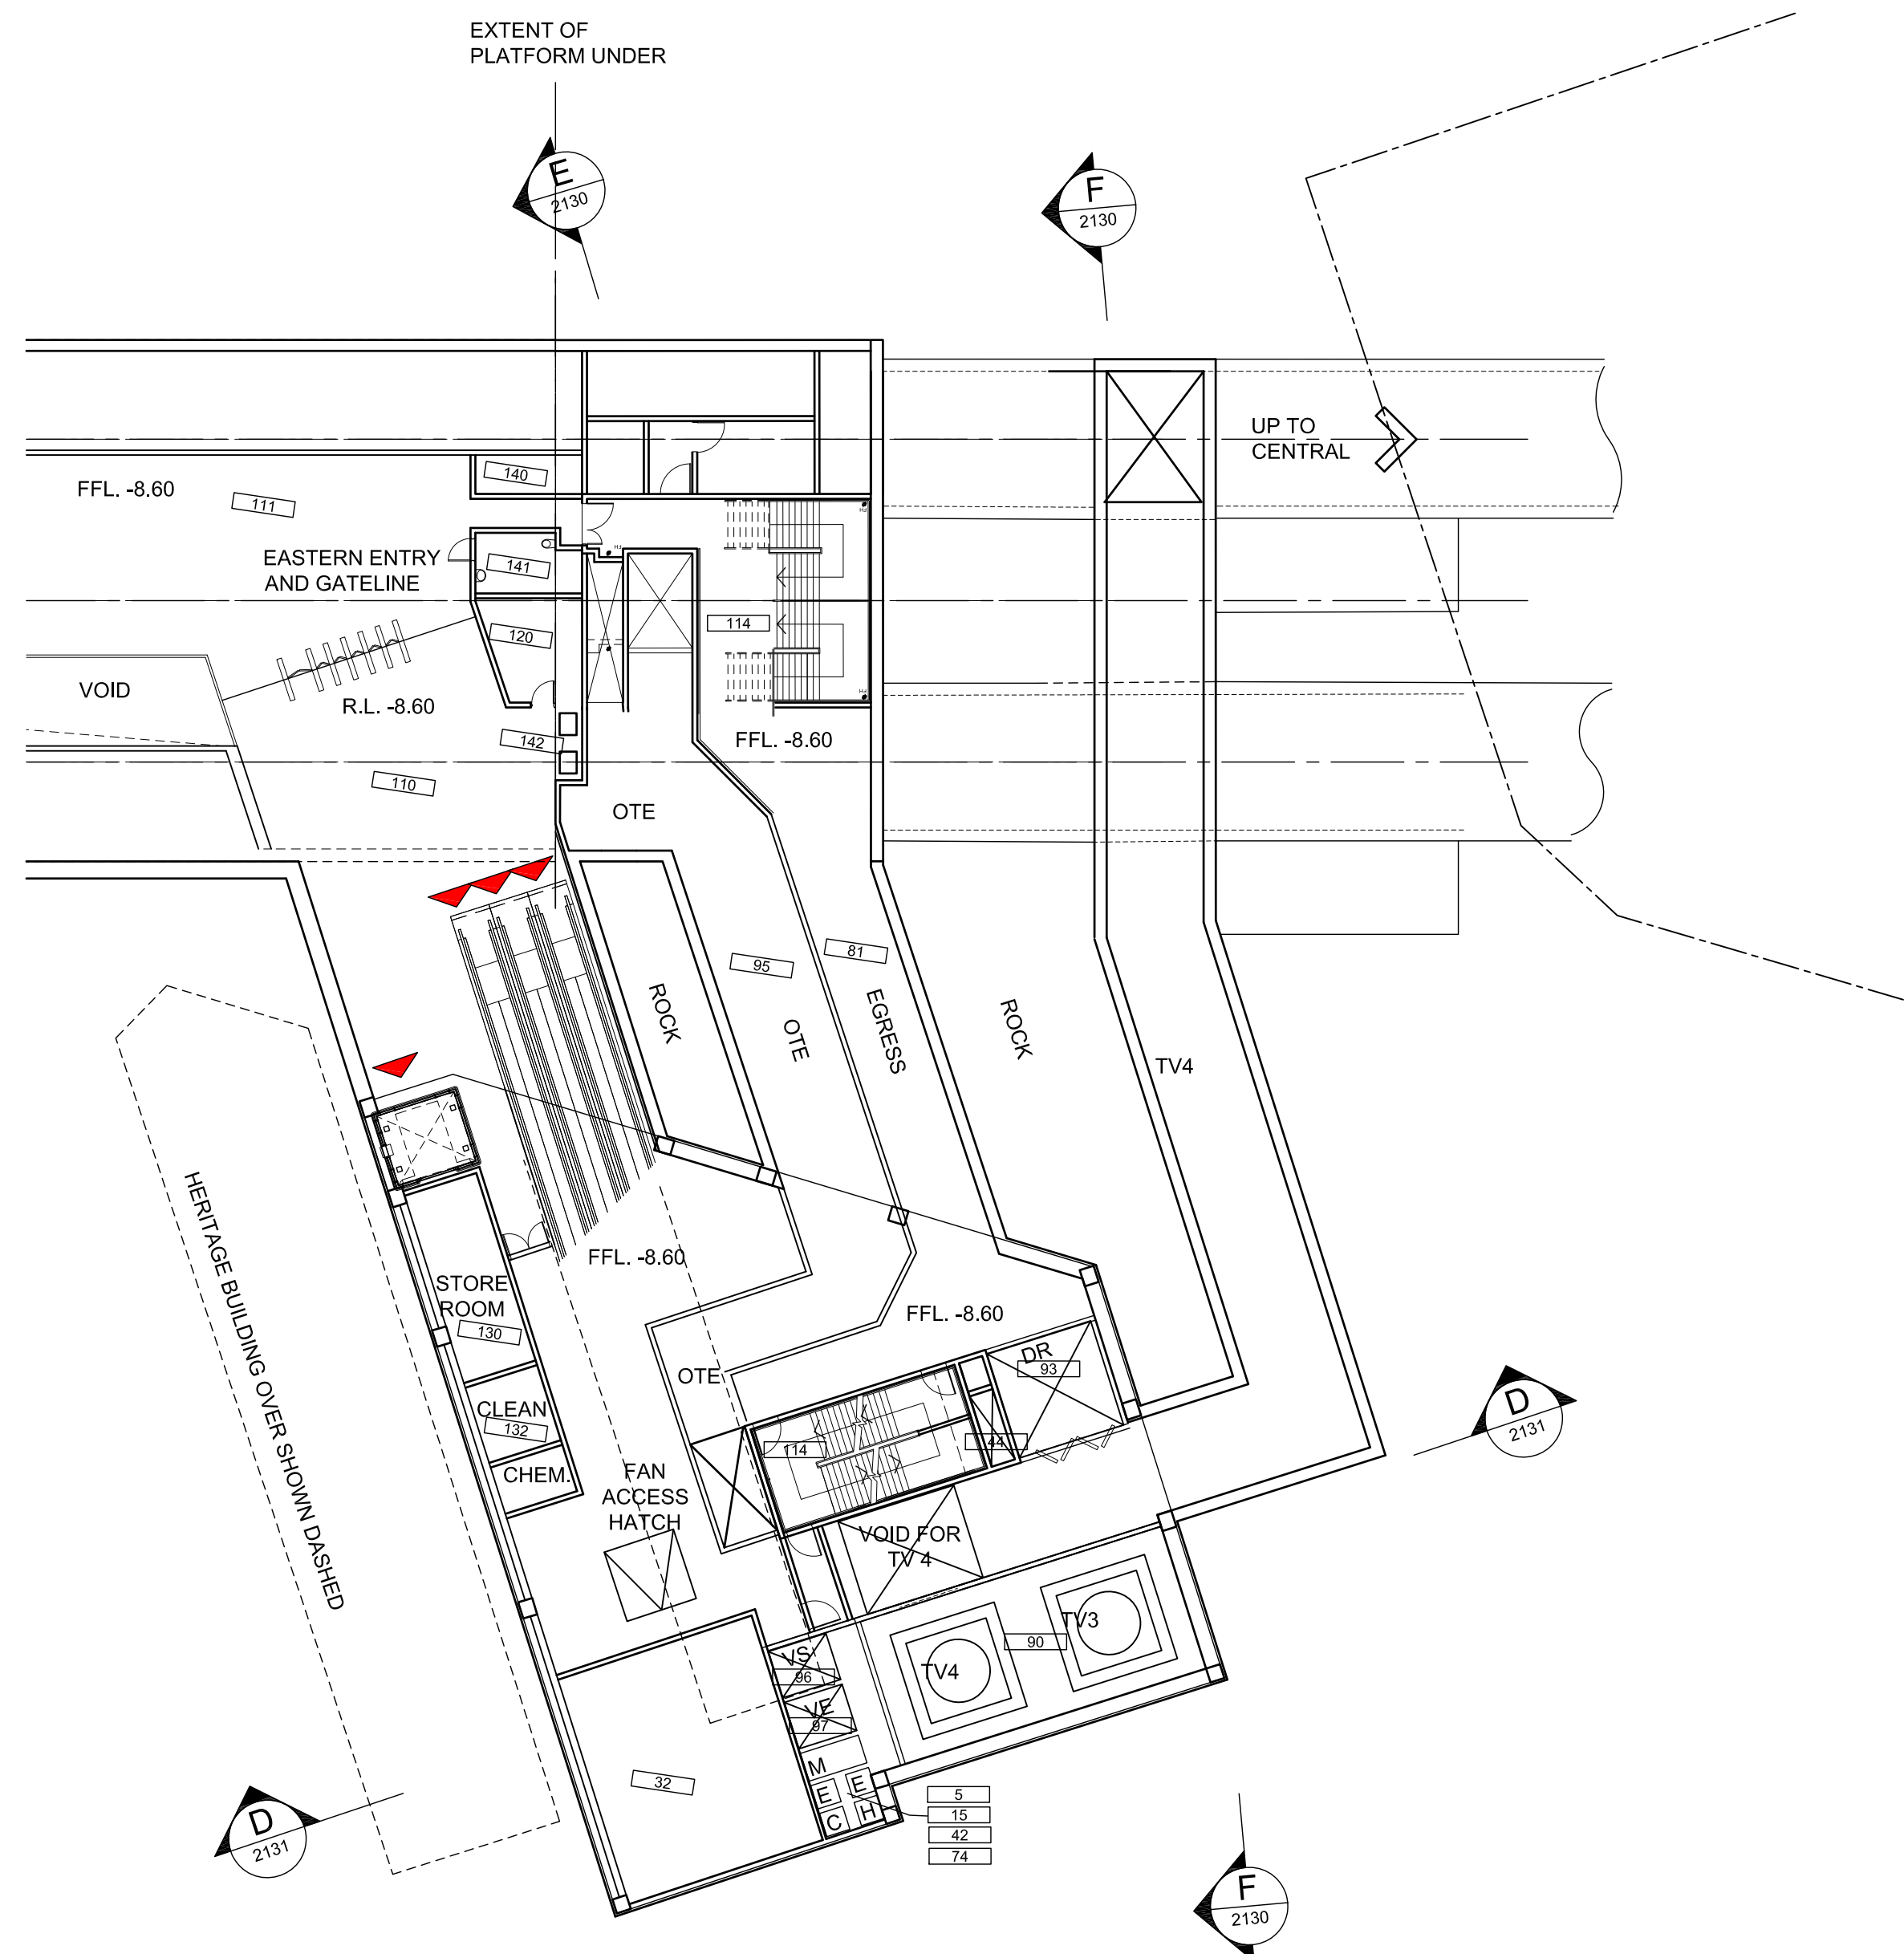

| Rm No                                  | Room Name                                        |
|----------------------------------------|--------------------------------------------------|
| <b>Signalling &amp; Communications</b> |                                                  |
| 1                                      | Comm Signal Equip Room                           |
| 2                                      | Platform Comm Signal Rm                          |
| 3                                      | Commercial Comm. Equip Rm                        |
| 4                                      | MDF Room                                         |
| 5                                      | Comm Services Riser                              |
| <b>Station HV/LV</b>                   |                                                  |
| 10                                     | Transformer Room                                 |
| 11                                     | 11kV Switchgear                                  |
| 12                                     | LV switchroom                                    |
| 13                                     | 33kV switchgear                                  |
| 14                                     | UPS Battery Room                                 |
| 15                                     | Electric Services Riser                          |
| 16                                     | DB cupboard                                      |
| <b>Traction</b>                        |                                                  |
| 20                                     | Rectifier Transformer                            |
| 21                                     | Reactor Room                                     |
| 22                                     | DC Switchgear                                    |
| 23                                     | Rail connect/ Isolate cupboard                   |
| <b>Mechanical</b>                      |                                                  |
| 30                                     | Cooling Tower plant area                         |
| 31                                     | Chilled Water Plantroom                          |
| 32                                     | AHU Plantroom                                    |
| 33                                     | Plant Ventilation Fan Room                       |
| 34                                     | Traction Elec Plant Fan Rm                       |
| 35                                     | Station Amenities Supply & Exhaust Plant         |
| 36                                     | Signalling & Comms Critical Systems AC plantroom |
| 37                                     | Fire stair pressure Plant Rm                     |
| 38                                     | Station Ventilation Intake Shaft                 |
| 39                                     | Station Vent Exhaust Shaft                       |
| 40                                     | HVS Vent Intake Shaft                            |
| 41                                     | HVE Vent Exhaust Shaft                           |
| 42                                     | Mechanical Services Riser                        |
| 43                                     | Traction vent Plant intake                       |
| 44                                     | Perssuration shaft                               |
| 45                                     | Traction vent Plant Exhaust                      |
| 46                                     | Air Intake Plenum-Electrical                     |
| 47                                     | Air Intake Plenum-Traction                       |
| 48                                     | Air Intake Plenum-Station                        |
| <b>Fire &amp; Hydraulics</b>           |                                                  |
| 60                                     | Gas Suppression                                  |
| 61                                     | Water Meter Cupboard                             |
| 62                                     | Fire Brigade Booster Cupboard                    |
| 63                                     | Fire Booster Pump Room                           |
| 64                                     | Fire Control Room                                |
| 65                                     | Tunnel Hydrant valve cupboard                    |
| 66                                     | Water Pump Room                                  |
| 67                                     | Stormwater Sump Pump Rm                          |
| 68                                     | Stormwater Sump Pump pit                         |
| 69                                     | Sewerage Ejector Room                            |
| 70                                     | Waste Water Sump Pump Rm                         |
| 71                                     | Waste Water Sump Pump pit                        |
| 72                                     | Oil / Water Separator                            |
| 73                                     | Ground Water Treatment                           |
| 74                                     | Hydraulics Services Riser                        |
| 75                                     | Hydrant                                          |
| <b>Calculation</b>                     |                                                  |
| 80                                     | Escalator Machine Chamber                        |
| 81                                     | Fire Corridor                                    |
| 82                                     | Fire Lobby                                       |
| 83                                     | Track Access                                     |
| <b>Tunnel ECS Ventilation</b>          |                                                  |
| 90                                     | Tunnel & Track vent Fan Room                     |
| 91                                     | E&M MCC Room                                     |
| 92                                     | Tunnel Vent Nozzle                               |
| 93                                     | TV Draught Relief Air shaft                      |
| 94                                     | Tunnel Vent Shaft                                |
| 95                                     | OTE duct w/ vent openings                        |
| 96                                     | Station Supply shaft                             |
| 97                                     | Station Exhaust Shaft                            |
| 98                                     | UPE Ducts w/ Grill                               |
| <b>Staff Accommodation</b>             |                                                  |
| 110                                    | Unpaid Concourse                                 |
| 111                                    | Paid Concourse                                   |
| 112                                    | Platforms                                        |
| 113                                    | Fire Stair 01                                    |
| 114                                    | Fire Stair 02                                    |
| 120                                    | Customer Services Desk                           |
| 121                                    | Meeting Room                                     |
| 122                                    | Staff / Meal Room                                |
| 123                                    | Staff Locker Room                                |
| 124                                    | Staff Accessible WC/Shower                       |
| 130                                    | Store Room                                       |
| 131                                    | Refuse                                           |
| 132                                    | Cleaning Equipment Room                          |
| 140                                    | Public Accessible WC Male                        |
| 141                                    | Public Accessible WC Female                      |
| 142                                    | Ticket Vending Machine (TVM)                     |
| 143                                    | ATM                                              |
| 150                                    | Group Station Control Room                       |
| 151                                    | Police Presence                                  |

|     |    |          |                        |  |                                                                                            |
|-----|----|----------|------------------------|--|--------------------------------------------------------------------------------------------|
|     |    |          |                        |  |                                                                                            |
|     |    |          |                        |  |                                                                                            |
| 00  | JW | 28.07.09 | REFERENCE DESIGN ISSUE |  | <br>APD |
| No. | BY | DATE     | DESCRIPTION            |  |                                                                                            |

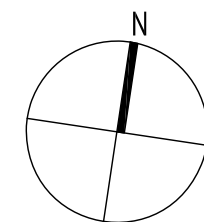



|   |                    |                                |                                                            |
|---|--------------------|--------------------------------|------------------------------------------------------------|
| THE INFORMATION SHOWN ON THIS DRAWING IS FOR THE PURPOSES OF THE CBD METRO PROJECT ONLY<br>NO WARRANTY IS GIVEN OR IMPLIED AS TO ITS SUITABILITY FOR ANY OTHER PURPOSE. |                    |                                |                                                            |
| APPROVED ORIGINAL OF THIS DRAWING SIGNED & DATED AS INDICATED BELOW   |                    |                                |                                                            |
|   | PREPARED           | CHECKED                        | PSC APPROVED                                               |
| DESIGN   | <i>[Signature]</i> | <i>[Signature]</i><br>R. J. M. | <i>[Signature]</i><br>ROSS DE LA MOTTE<br>28.07.09<br>DATE |
| Scales 1:250@A1<br>1:500@A3   |                    |                                |                                                            |

Professional Services Contractor /  
Technical Advisor

|        |  |
|--------|--|
| Client |  |
|--------|--|




|                                                                                          |       |           |                                |
|------------------------------------------------------------------------------------------|-------|-----------|--------------------------------|
| Project Title                                                                            |       | CBD METRO |                                |
| Drawing Title                                                                            |       |           |                                |
| PYRMONT STATION<br>ZONE 2 - SERVICE BUILDING 02<br>PLANT LEVEL 01 AND STREET LEVEL PLANS |       |           |                                |
| Status                                                                                   | FINAL | Orig No.  | CBD-2100-RD-0500-AR-2123<br>00 |

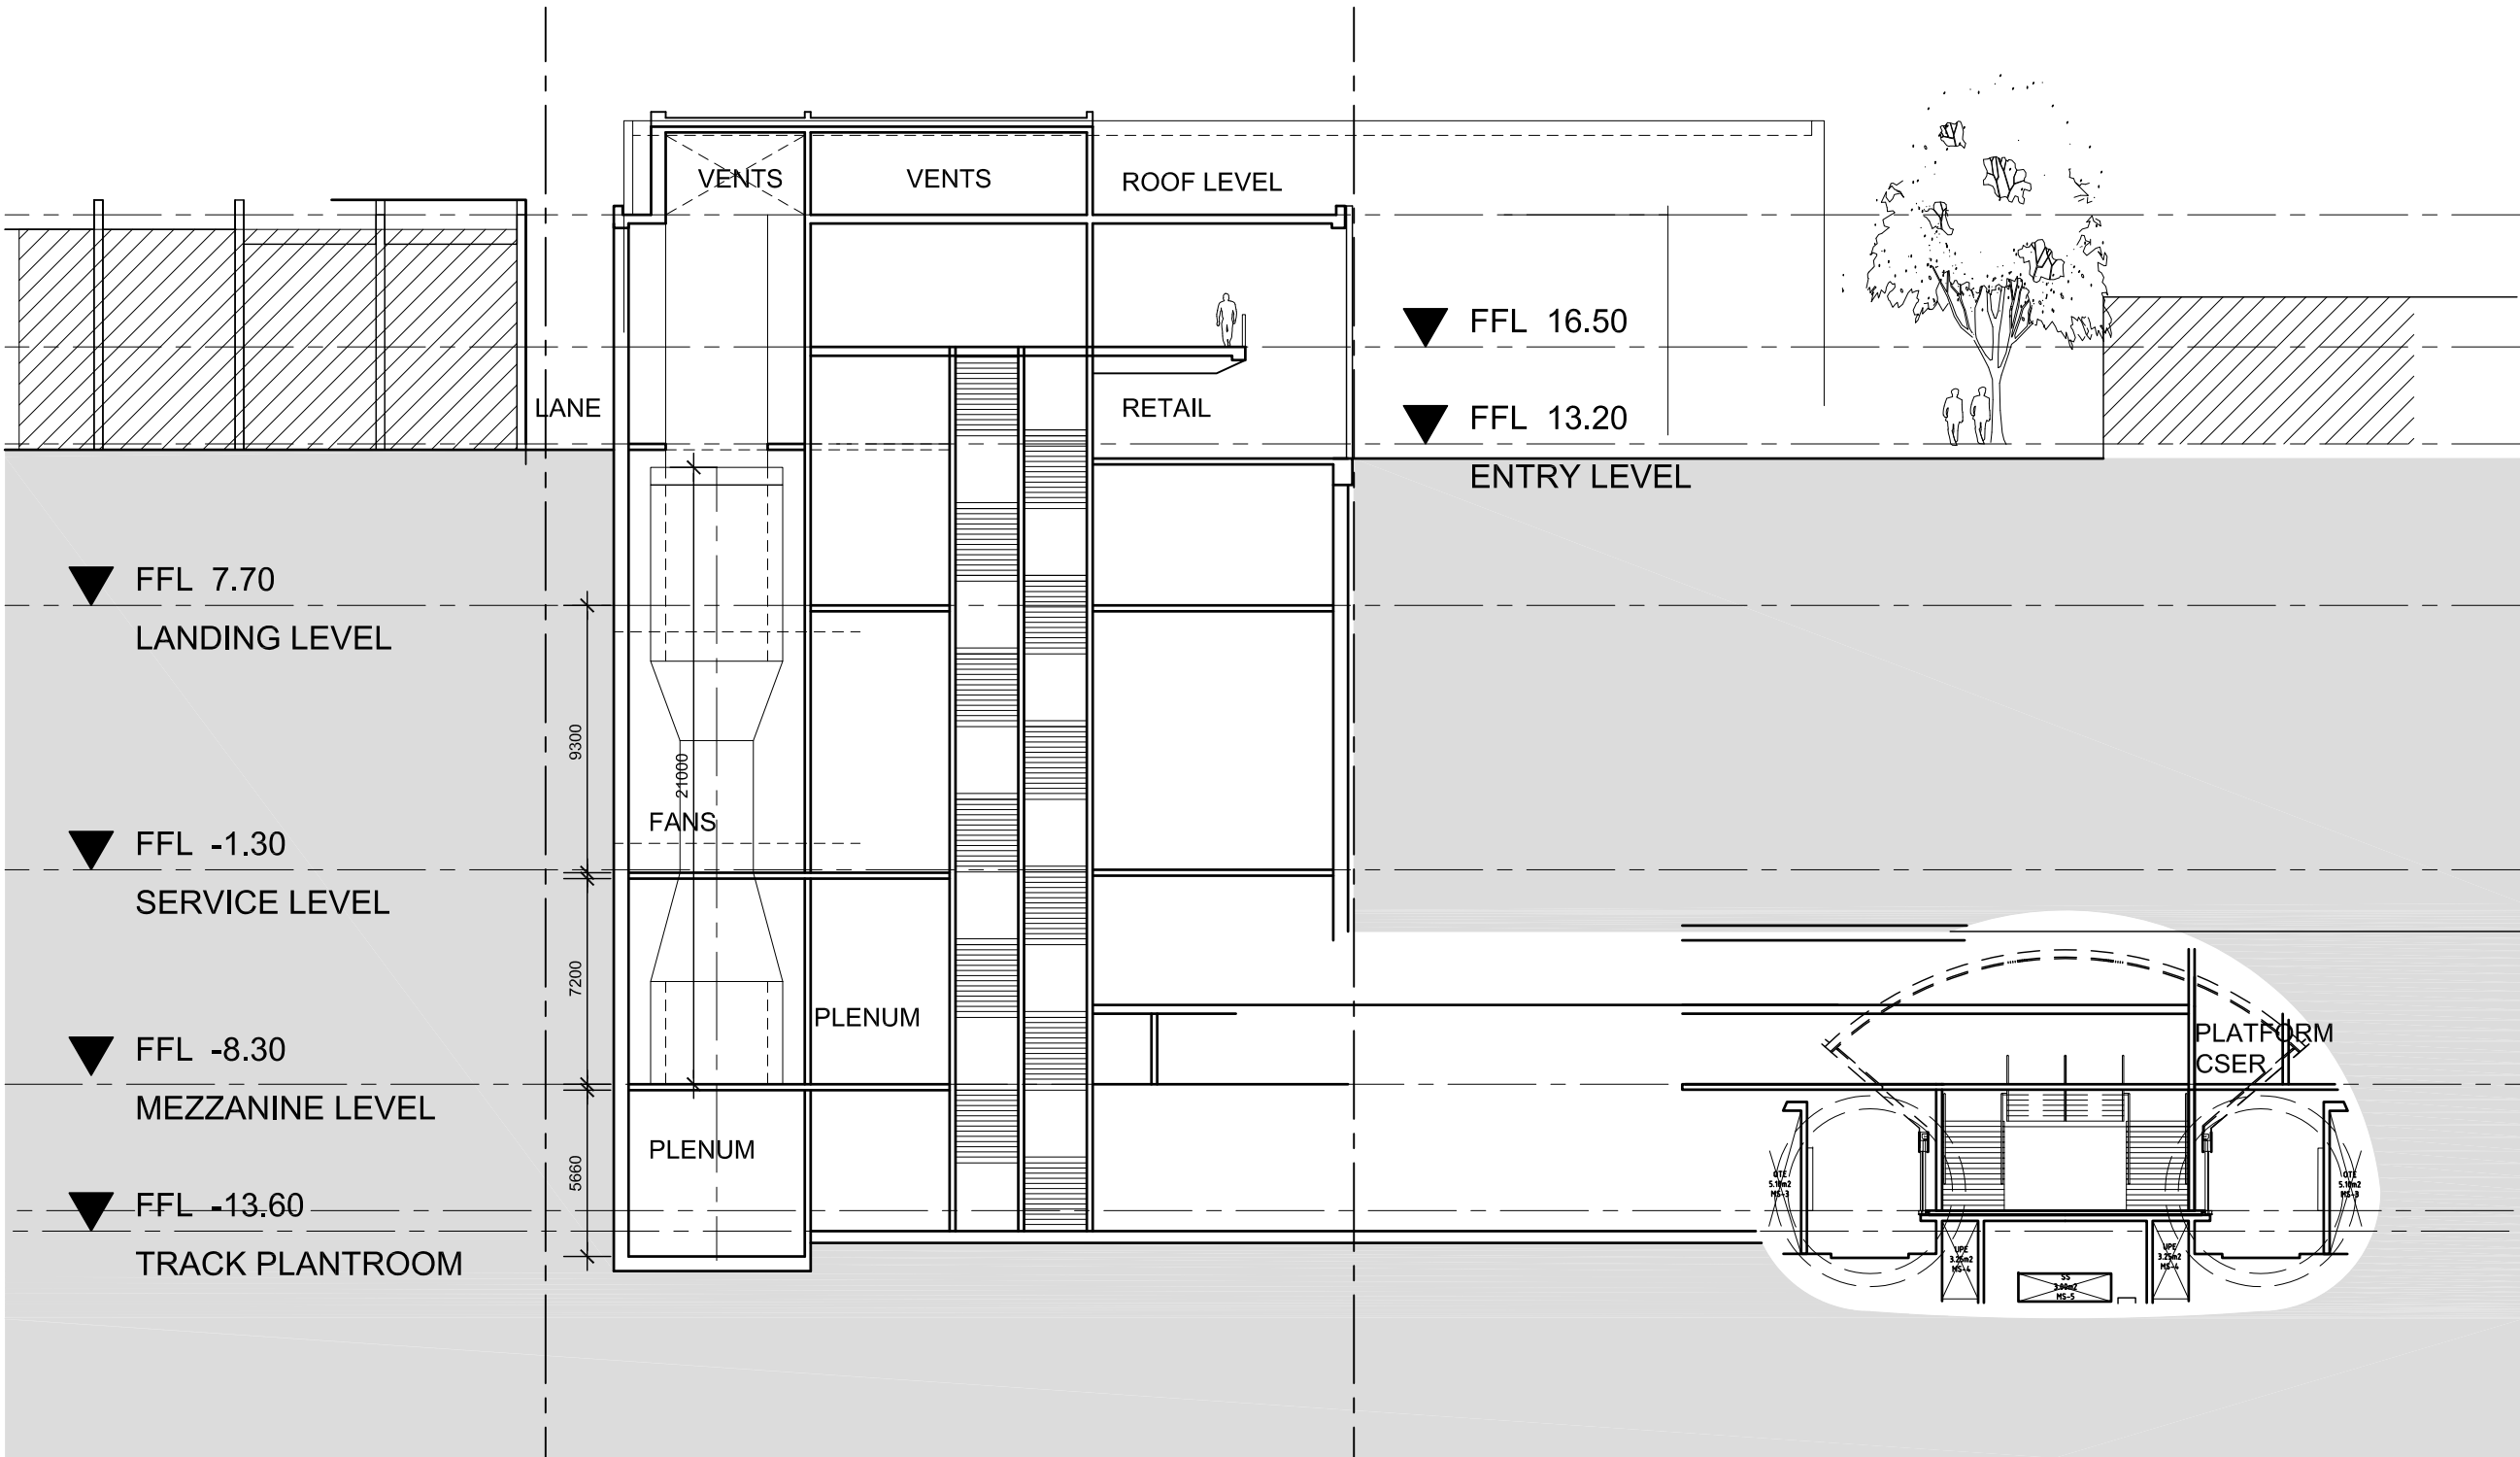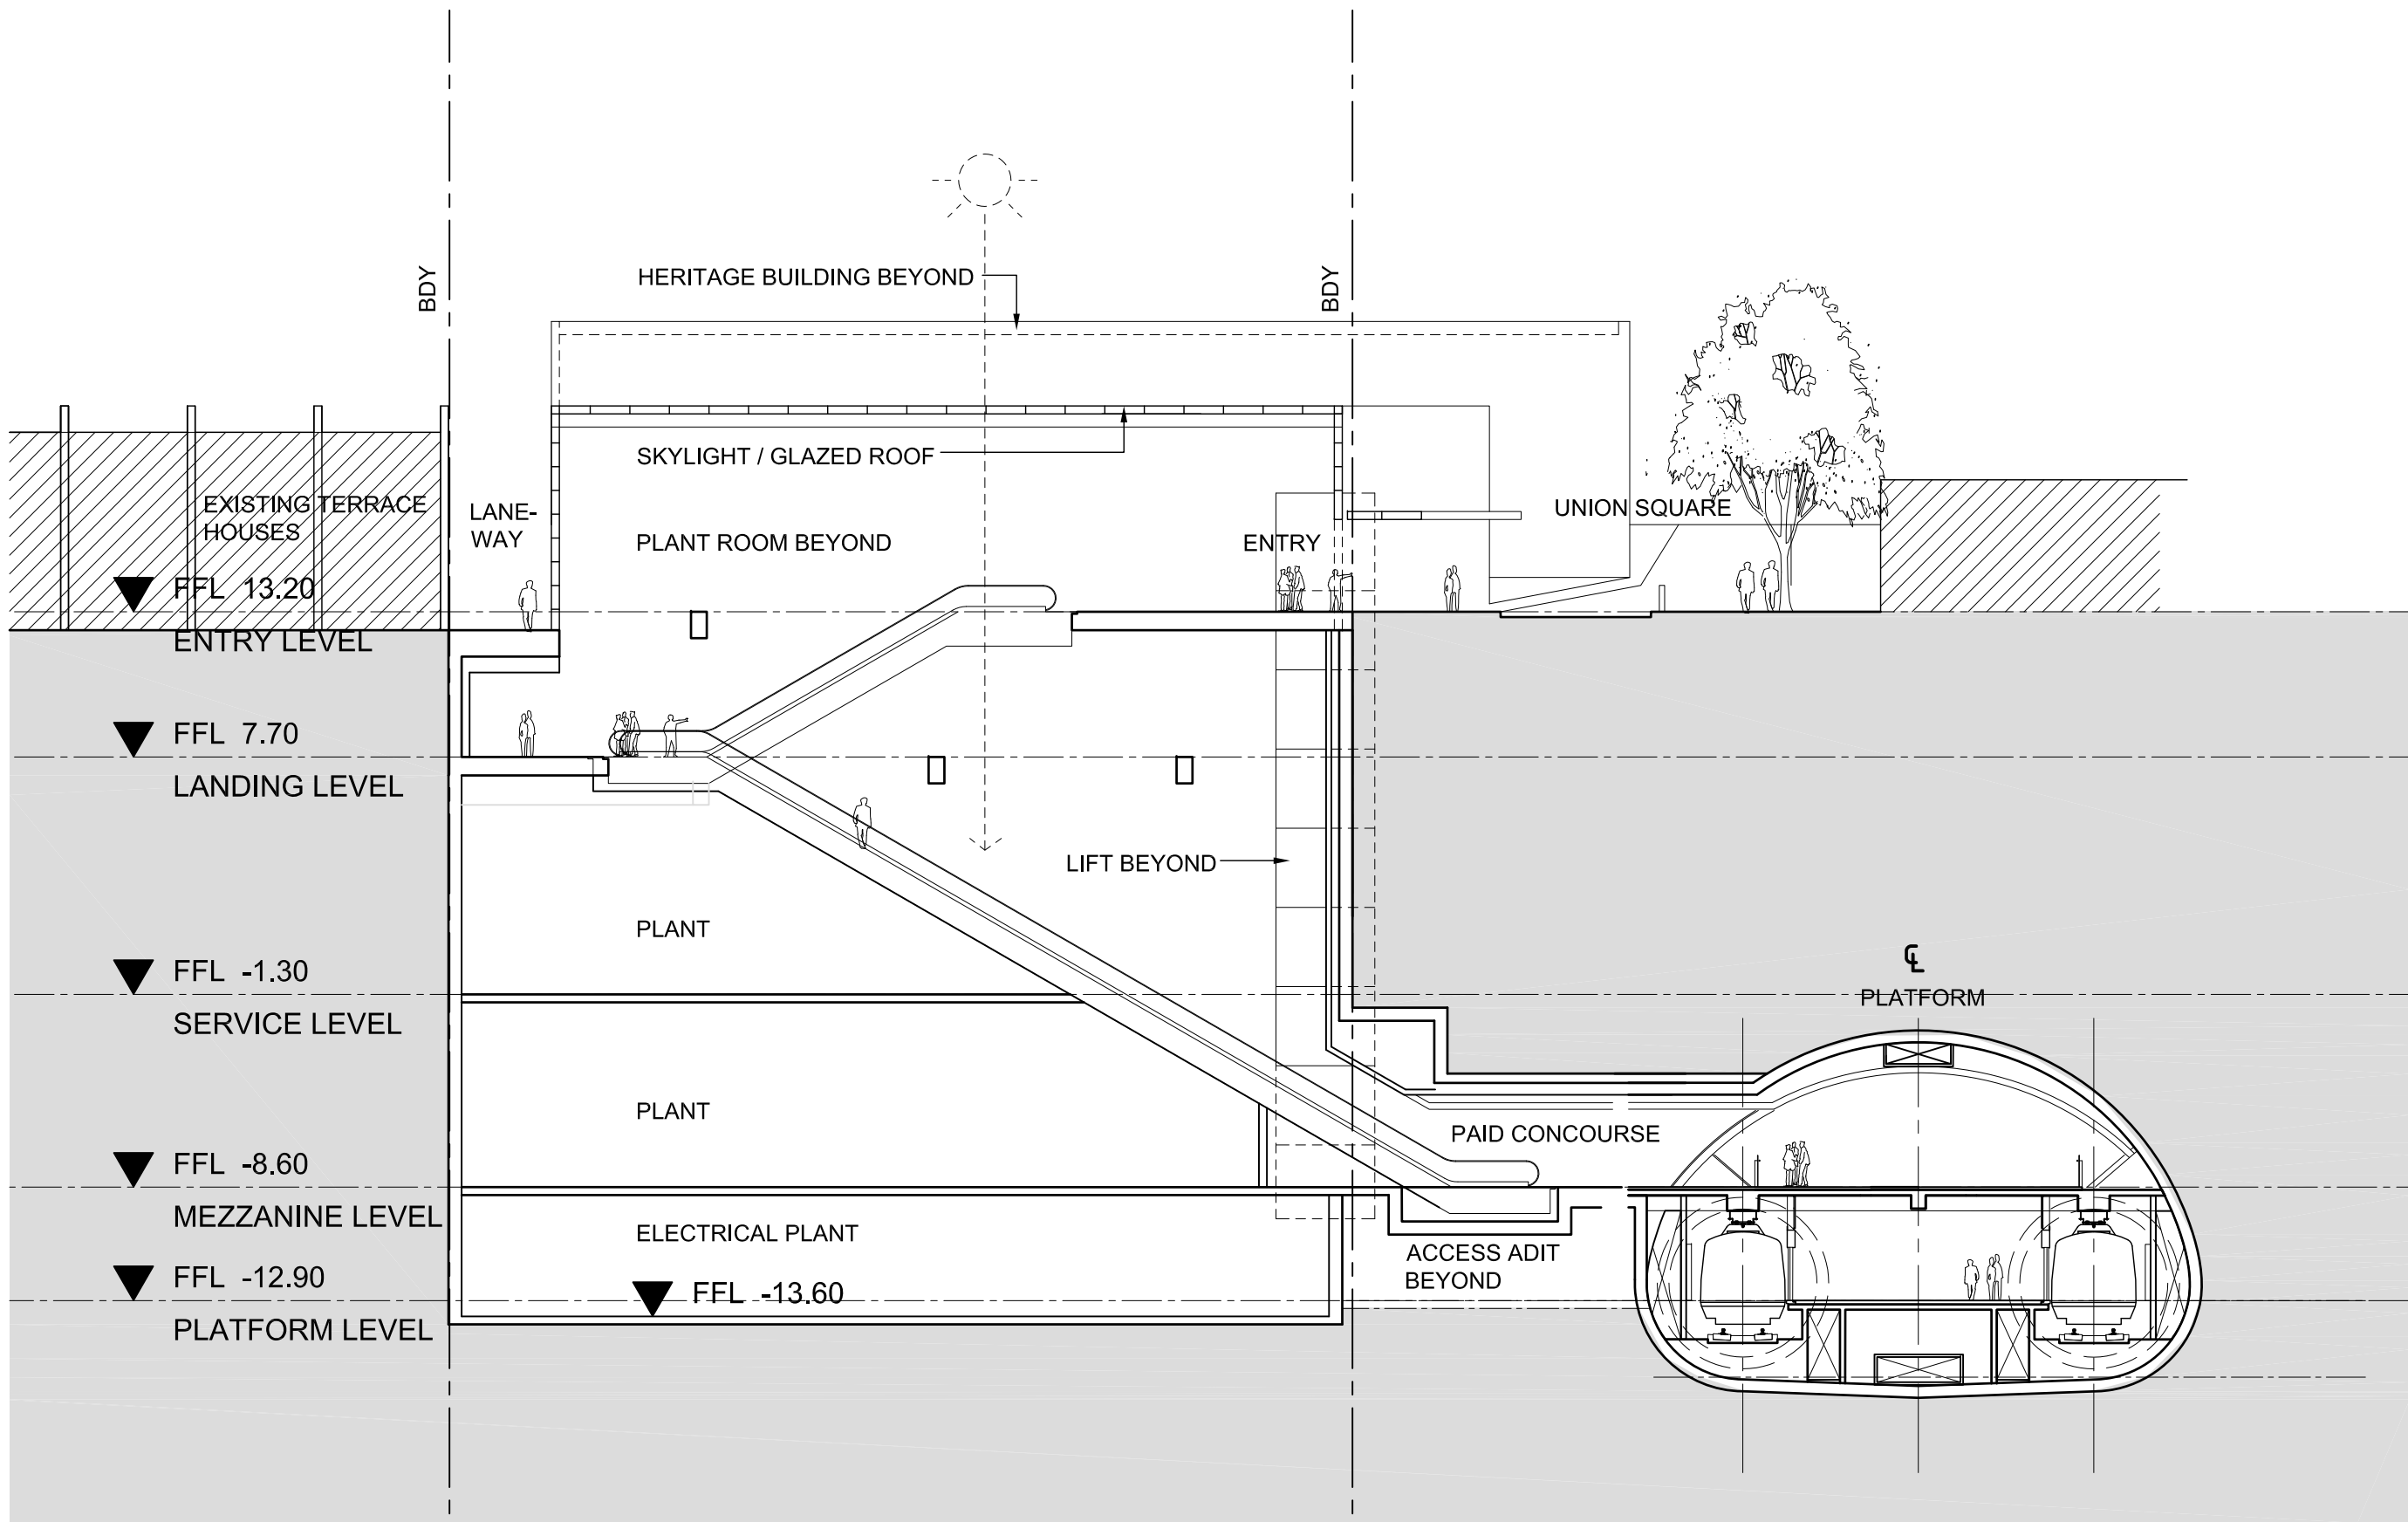

AA SERVICE BUILDING 02 - EASTERN ENTRY  
0200

EE SERVICE BUILDING 02  
0200

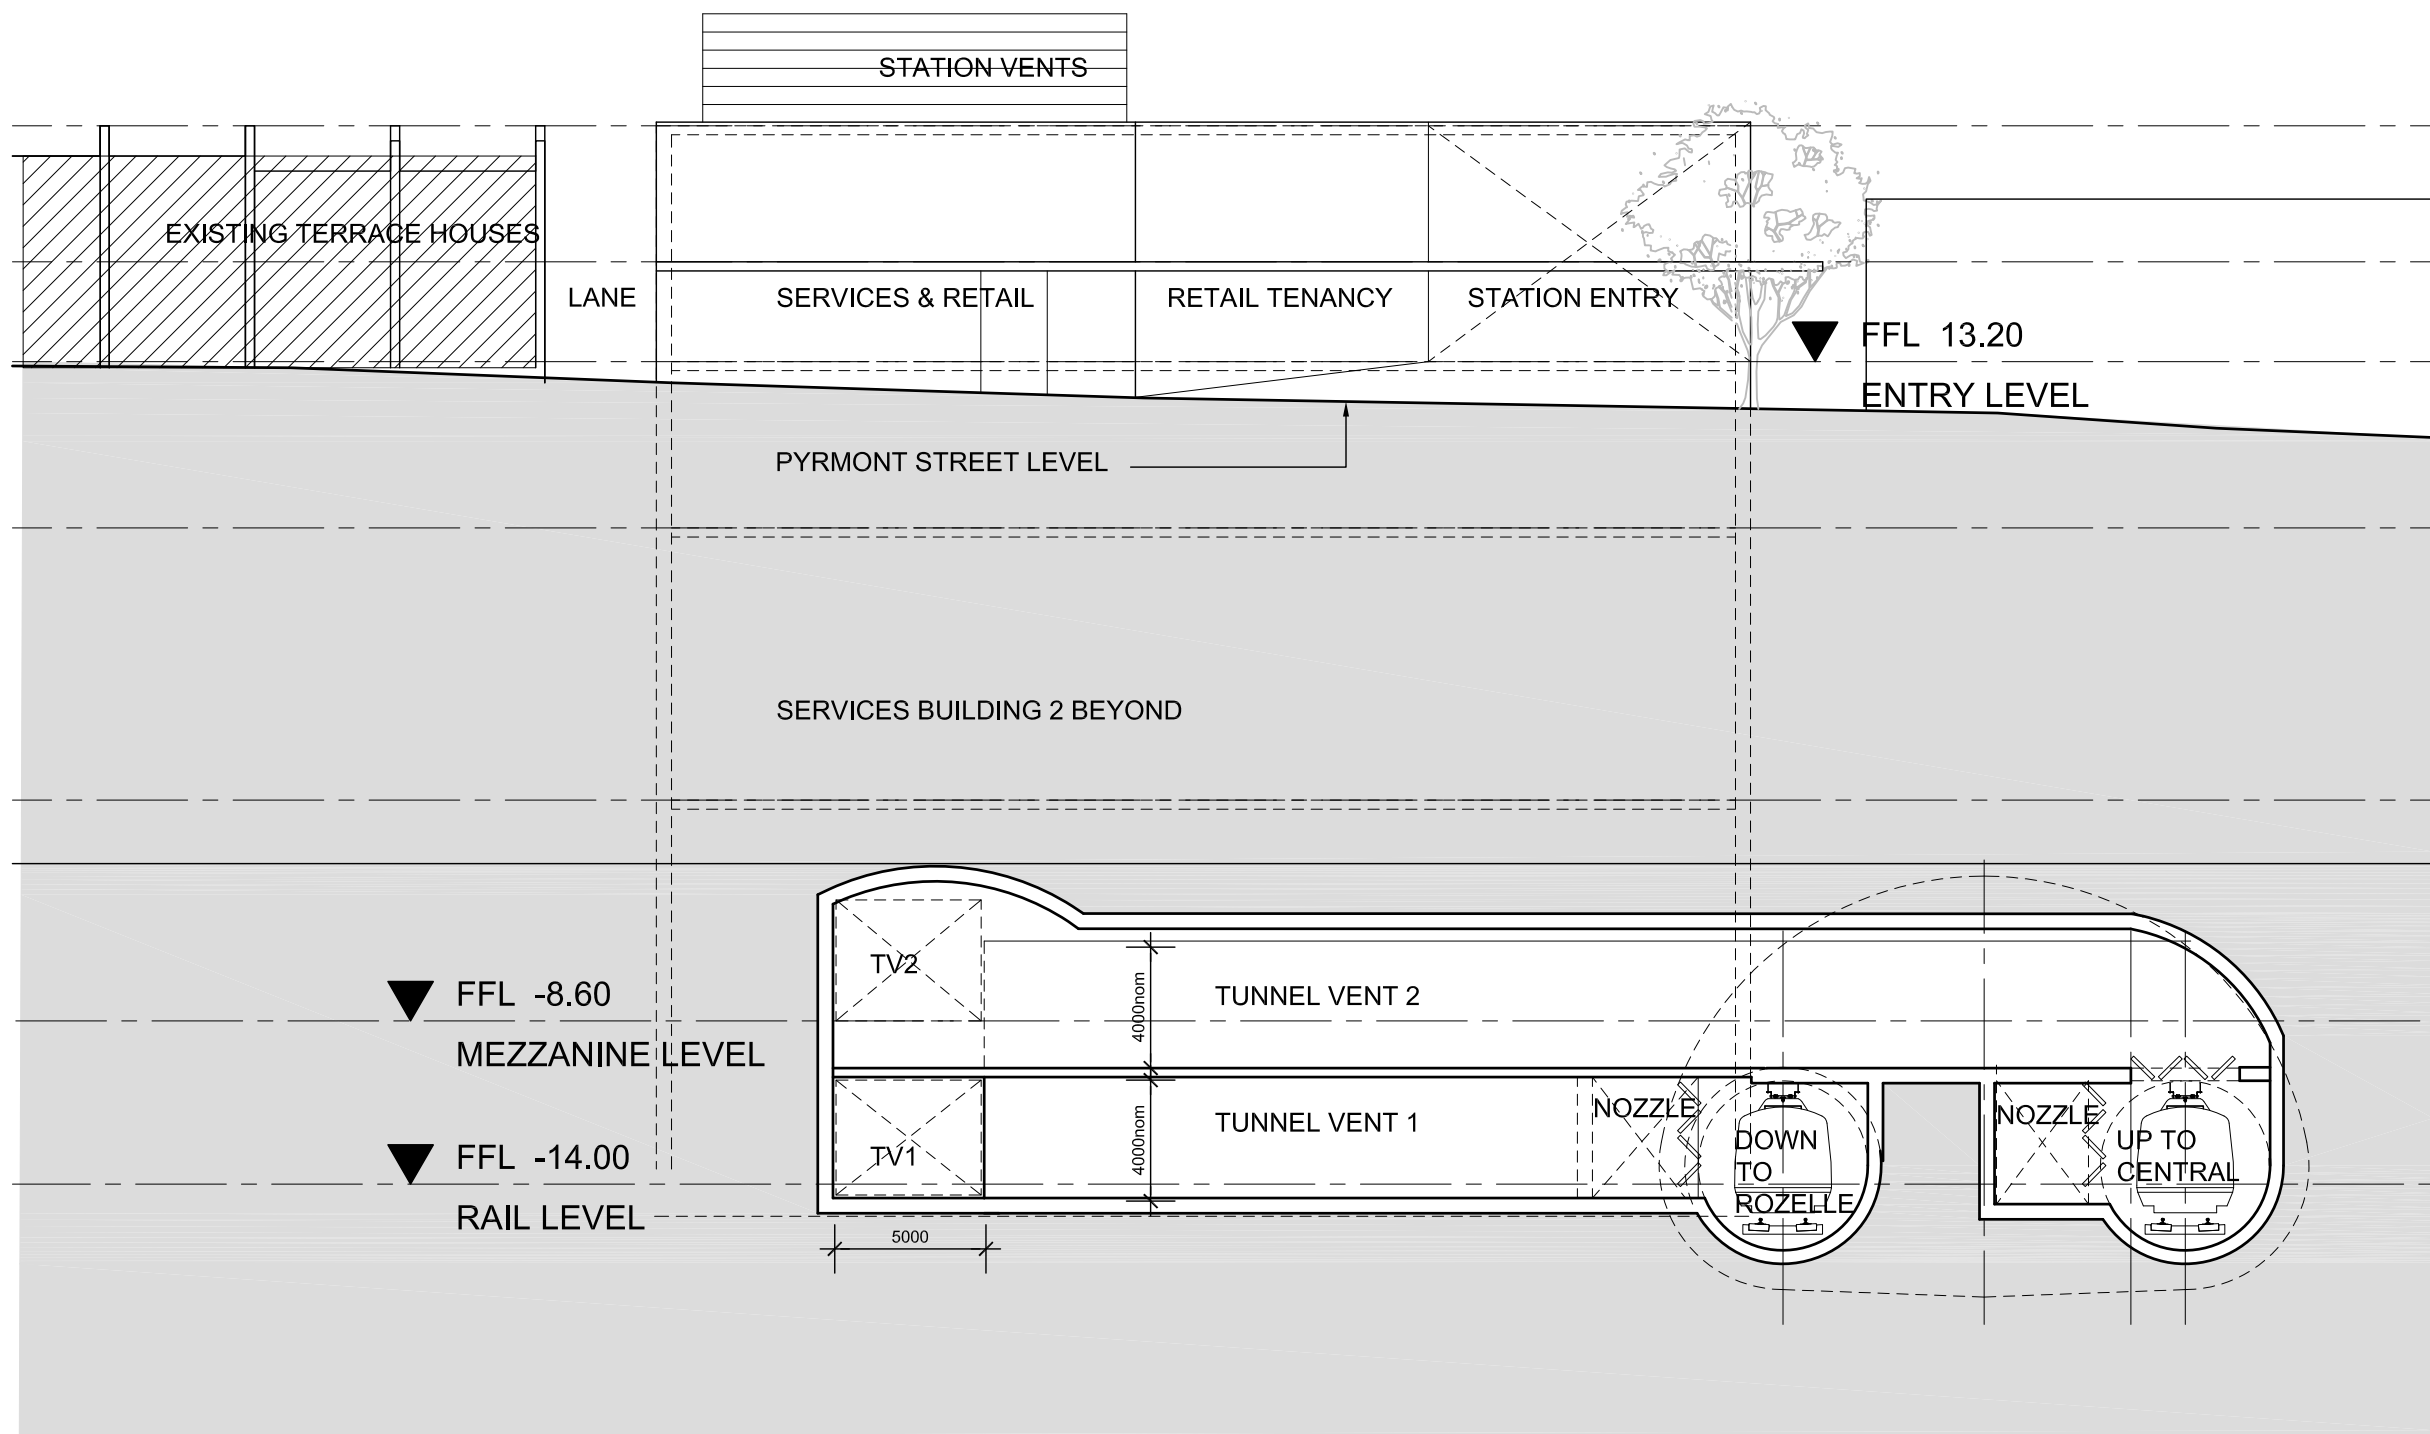

FF SERVICE BUILDING 02  
0200

| Rm No                                  | Room Name                                        |
|----------------------------------------|--------------------------------------------------|
| <b>Signalling &amp; Communications</b> |                                                  |
| 1                                      | Comm Signal Equip Room                           |
| 2                                      | Platform Comm Signal Rm                          |
| 3                                      | Commercial Comm. Equip Rm                        |
| 4                                      | MDF Room                                         |
| 5                                      | Comm Services Riser                              |
| <b>Station HV/LV</b>                   |                                                  |
| 10                                     | Transformer Room                                 |
| 11                                     | 11kV Switchgear                                  |
| 12                                     | LV switchroom                                    |
| 13                                     | 33kV switchgear                                  |
| 14                                     | UPS Battery Room                                 |
| 15                                     | Electric Services Riser                          |
| 16                                     | DB cupboard                                      |
| <b>Traction</b>                        |                                                  |
| 20                                     | Rectifier Transformer                            |
| 21                                     | Reactor Room                                     |
| 22                                     | DC Switchgear                                    |
| 23                                     | Rail connect/ Isolate cup/bd                     |
| <b>Mechanical</b>                      |                                                  |
| 30                                     | Cooling Tower plant area                         |
| 31                                     | Chilled Water Plantroom                          |
| 32                                     | AHU Plantroom                                    |
| 33                                     | Plant Ventilation Fan Room                       |
| 34                                     | Traction Elec Plant Fan Rm                       |
| 35                                     | Station Amenities Supply & Exhaust Plant         |
| 36                                     | Signalling & Comms Critical Systems AC plantroom |
| 37                                     | Fire stair pressure Plant Rm                     |
| 38                                     | Station Ventilation Intake Shaft                 |
| 39                                     | Station Vent Exhaust Shaft                       |
| 40                                     | HVS Vent Intake Shaft                            |
| 41                                     | HVE Vent Exhaust Shaft                           |
| 42                                     | Mechanical Services Riser                        |
| 43                                     | Traction vent Plant intake                       |
| 44                                     | Pressurisation shaft                             |
| 45                                     | Traction vent Plant Exhaust                      |
| 46                                     | Air Intake Plenum-Electrical                     |
| 47                                     | Air Intake Plenum-Traction                       |
| 48                                     | Air Intake Plenum-Station                        |
| <b>Fire &amp; Hydraulics</b>           |                                                  |
| 60                                     | Gas Suppression                                  |
| 61                                     | Water Meter Cupboard                             |
| 62                                     | Fire Brigade Booster Cupboard                    |
| 63                                     | Fire Booster Pump Room                           |
| 64                                     | Fire Control Room                                |
| 65                                     | Tunnel Hydrant valve cup/bd                      |
| 66                                     | Water Pump Room                                  |
| 67                                     | Stormwater Sump Pump Rm                          |
| 68                                     | Stormwater Sump Pump pit                         |
| 69                                     | Sewerage Ejector Room                            |
| 70                                     | Waste Water Sump Pump Rm                         |
| 71                                     | Waste Water Sump Pump pit                        |
| 72                                     | Oil / Water Separator                            |
| 73                                     | Ground Water Treatment                           |
| 74                                     | Hydraulics Services Riser                        |
| 75                                     | Hydrant                                          |
| <b>Circulation</b>                     |                                                  |
| 80                                     | Escalator Machine Chamber                        |
| 81                                     | Fire Corridor                                    |
| 82                                     | Fire Lobby                                       |
| 83                                     | Track Access                                     |
| <b>Tunnel ECS Ventilation</b>          |                                                  |
| 90                                     | Tunnel & Track vent Fan Room                     |
| 91                                     | E&M MCC Room                                     |
| 92                                     | Tunnel Vent Nozzle                               |
| 93                                     | TV Draught Relief Air shaft                      |
| 94                                     | Tunnel Vent Shaft                                |
| 95                                     | OTE duct w/ vent openings                        |
| 96                                     | Station Supply shaft                             |
| 97                                     | Station Exhaust Shaft                            |
| 98                                     | UPE Ducts w/ Grill                               |
| <b>Staff Accommodation</b>             |                                                  |
| 110                                    | Unpaid Concourse                                 |
| 111                                    | Paid Concourse                                   |
| 112                                    | Platforms                                        |
| 113                                    | Fire Stair 01                                    |
| 114                                    | Fire Stair 02                                    |
| 120                                    | Customer Services Desk                           |
| 121                                    | Meeting Room                                     |
| 122                                    | Staff / Meal Room                                |
| 123                                    | Staff Locker Room                                |
| 124                                    | Staff Accessible WC/Shower                       |
| 130                                    | Store Room                                       |
| 131                                    | Refuse                                           |
| 132                                    | Cleaning Equipment Room                          |
| 140                                    | Public Accessible WC Male                        |
| 141                                    | Public Accessible WC Female                      |
| 142                                    | Ticket Vending Machine (TVM)                     |
| 143                                    | ATM                                              |
| 150                                    | Group Station Control Room                       |
| 151                                    | Police Presence                                  |

J:\202684 CBD METRO C2\0009 CAD\02 ARCHITECTURAL\AR0500 PYRMONT STATION\5 ISSUED\OUT07 JUL09\_07\_23 REFERENCE DESIGN ISSUED\OUT07 JUL09\_07\_23.DWG \$A\$520009 5:49:27 PM



|     |    |          |                        |      |
|-----|----|----------|------------------------|------|
| 00  | JW | 28.07.09 | REFERENCE DESIGN ISSUE | APPD |
| No. | BY | DATE     | DESCRIPTION            |      |

|   |                                |                                                   |
|---|--------------------------------|---------------------------------------------------|
| THE INFORMATION SHOWN ON THIS DRAWING IS FOR THE PURPOSES OF THE CBD METRO PROJECT ONLY<br>NO WARRANTY IS GIVEN OR IMPLIED AS TO ITS SUITABILITY FOR ANY OTHER PURPOSE. |                                |                                                   |
| APPROVED ORIGINAL OF THIS DRAWING SIGNED & DATED AS INDICATED BELOW   |                                |                                                   |
| DESIGN   | PREPARED<br><i>[Signature]</i> | CHECKED<br><i>[Signature]</i><br>ROSS DE LA MOTTE |
| Scales 1:250@A1<br>1:500@A3   |                                | 28.07.09<br>DATE                                  |

Professional Services Contractor /  
Technical Advisor  
**pbach**  
PB | ARUP | COX | HASSELL

Client  
**SydneyMetro**

|               |                                     |         |                          |
|---------------|-------------------------------------|---------|--------------------------|
| Project Title | CBD METRO                           |         |                          |
| Drawing Title | PYRMONT STATION<br>ZONE 2 - SECTION |         |                          |
| Status        | FINAL                               | Dwg No. | CBD-2100-RD-0500-AR-2130 |
| Rev.          | 00                                  |         |                          |

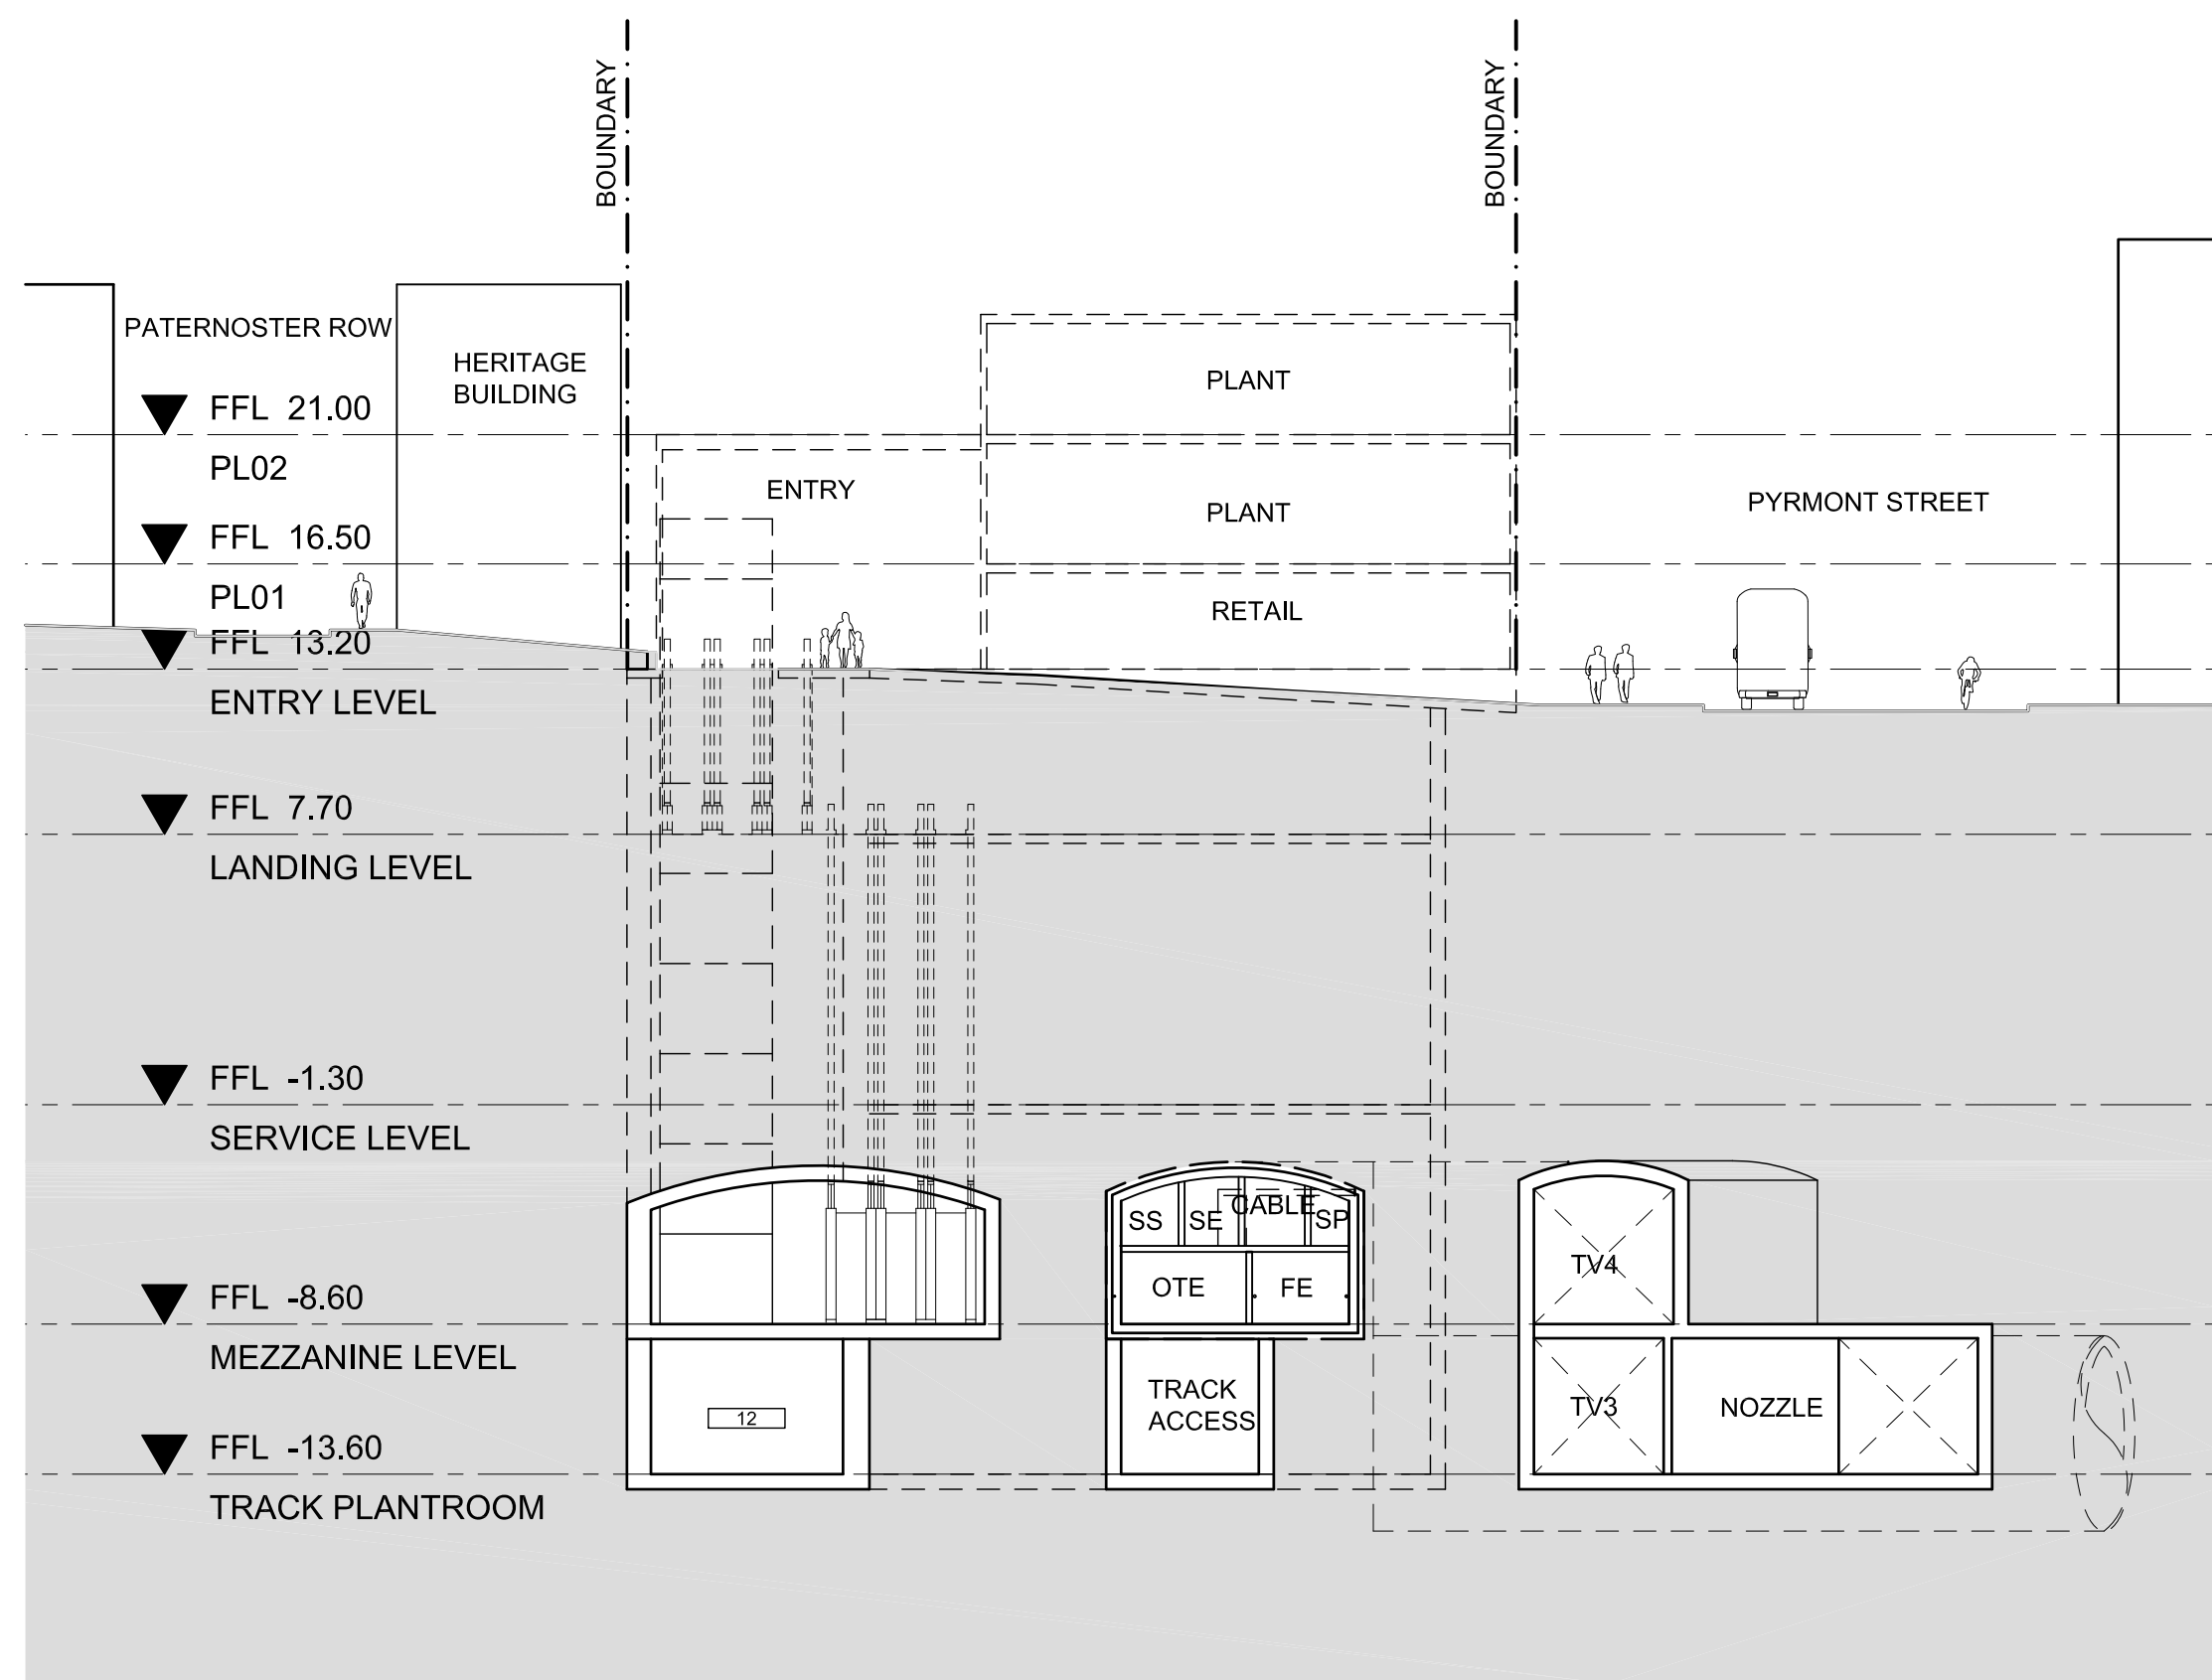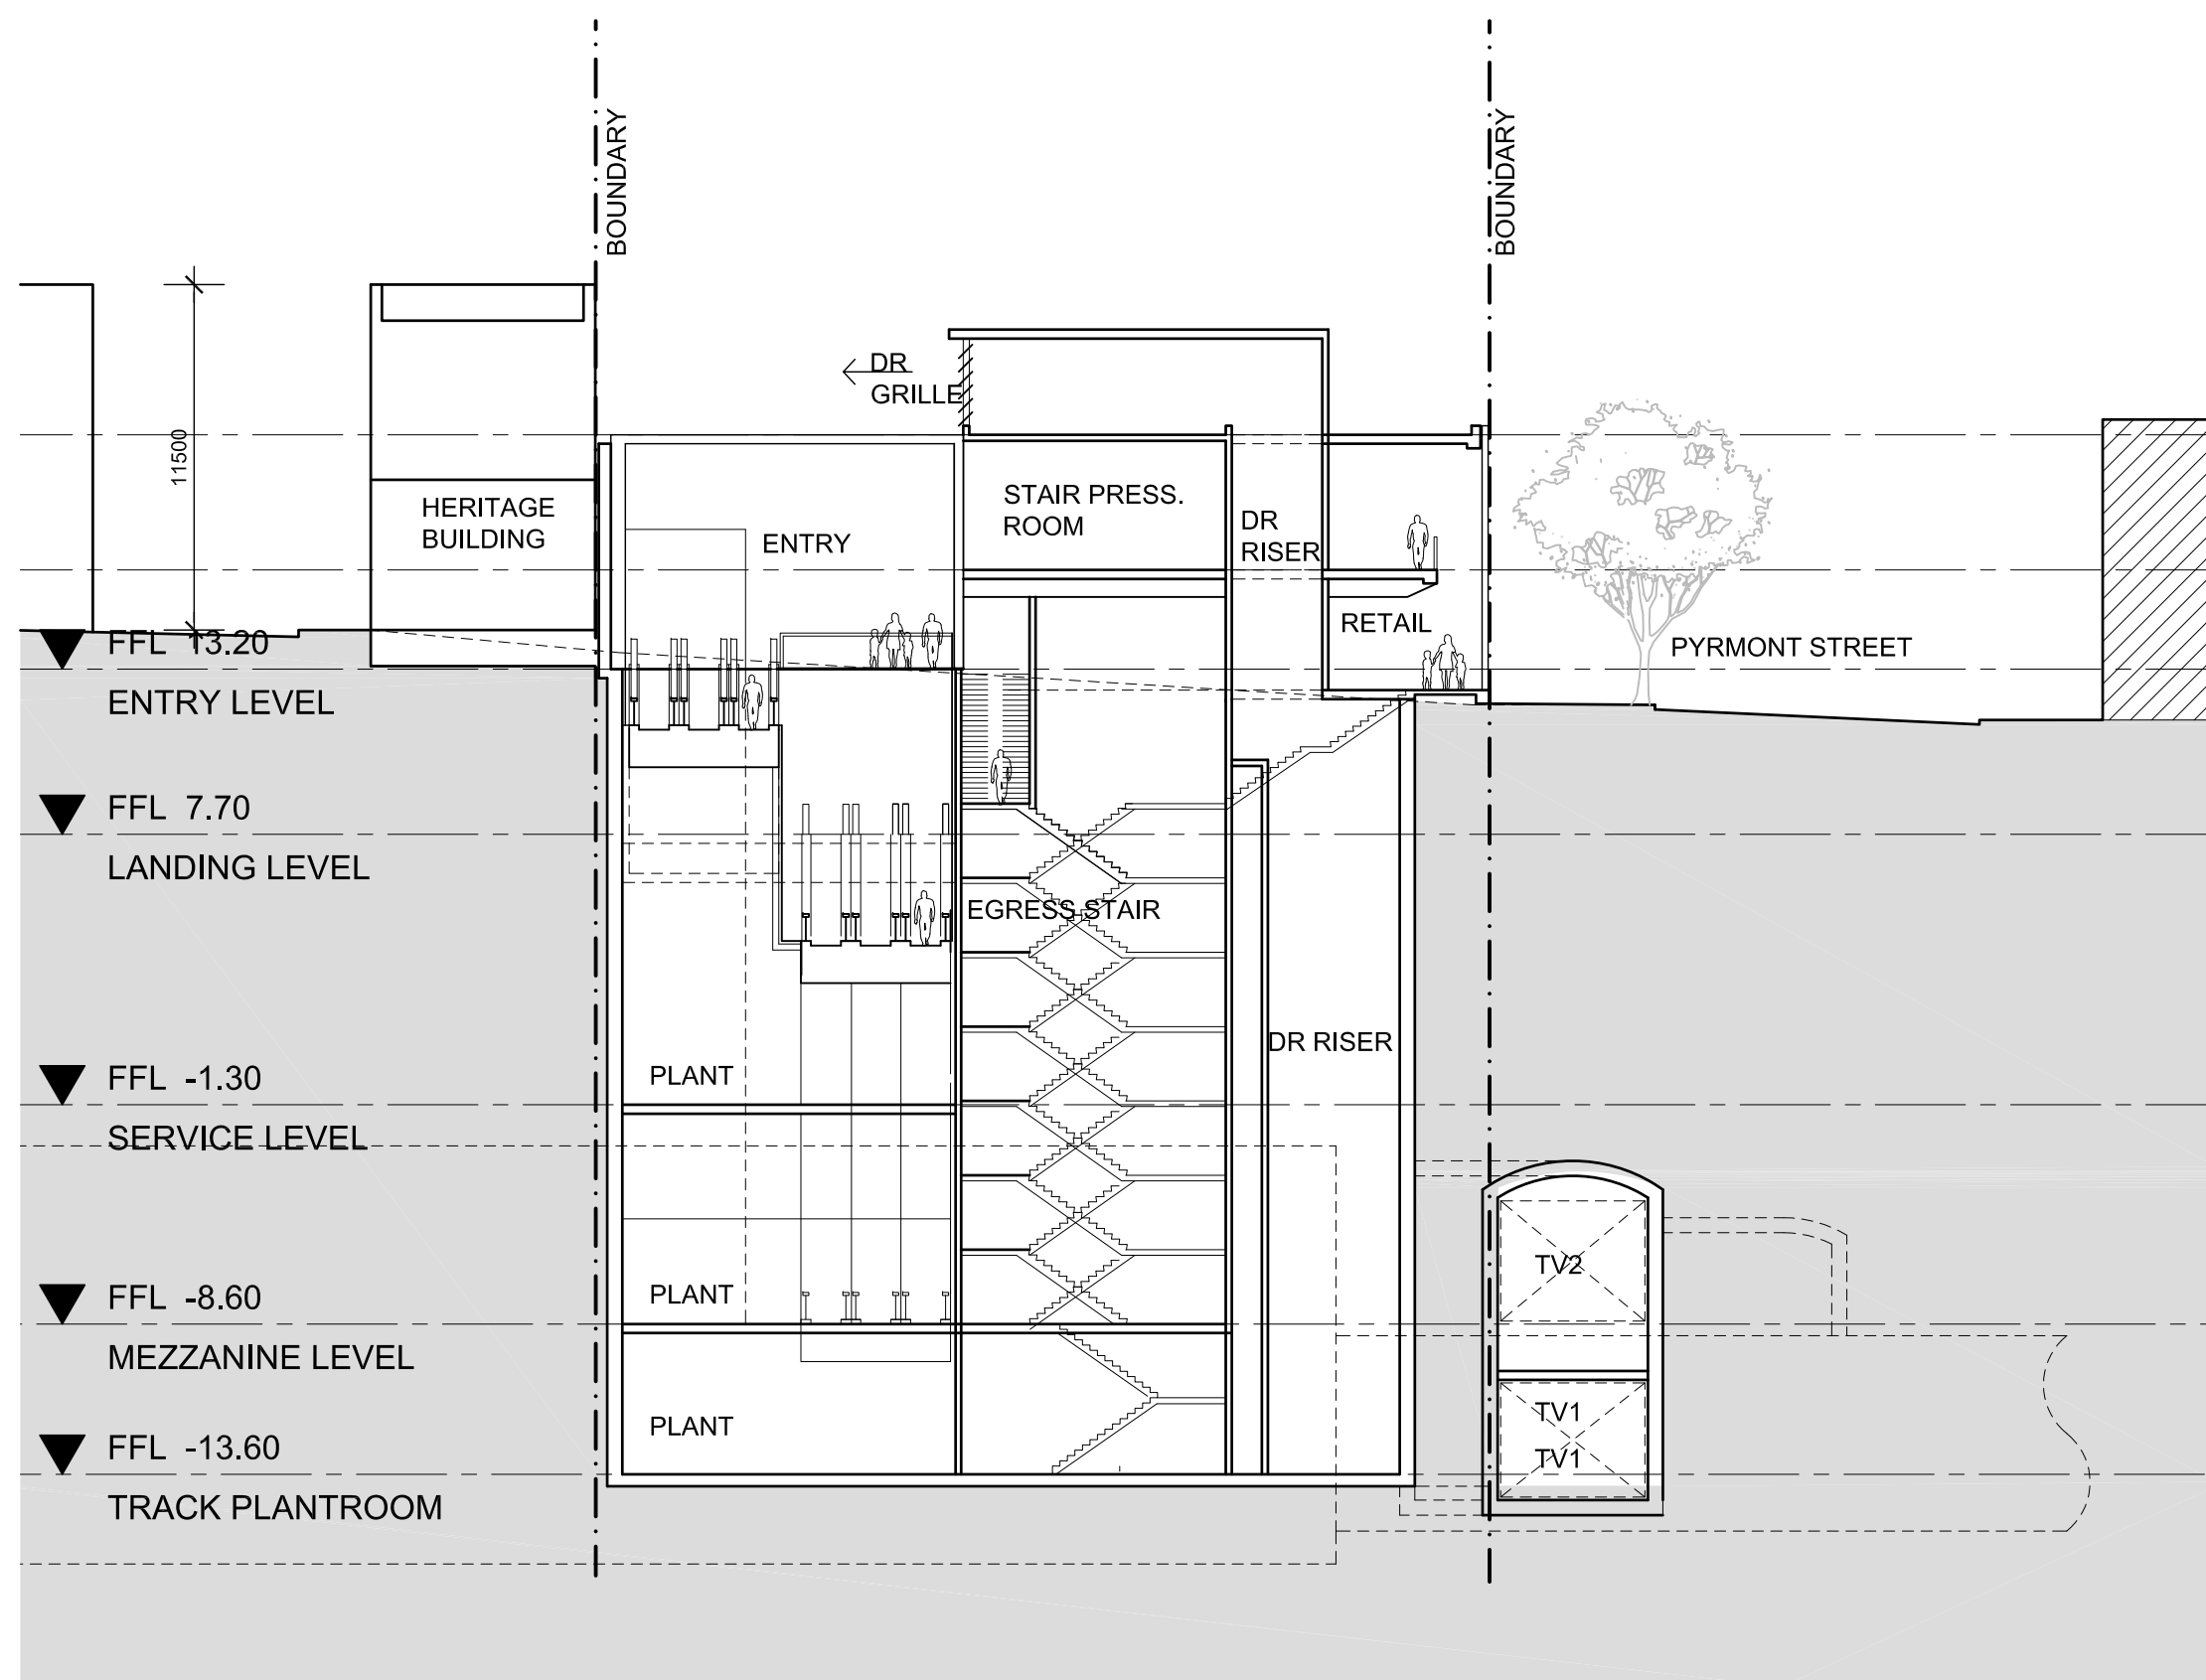


HH SERVICE BUILDING 02  
2121

| Rm No                                  | Room Name                                         |
|----------------------------------------|---------------------------------------------------|
| <b>Signalling &amp; Communications</b> |                                                   |
| 1                                      | Comm Signal Equip Room                            |
| 2                                      | Platform Comm Signal Rm                           |
| 3                                      | Commercial Comm. Equip Rm                         |
| 4                                      | MDf Room                                          |
| 5                                      | Comm Services Riser                               |
| <b>Station HV/LV</b>                   |                                                   |
| 10                                     | Transformer Room                                  |
| 11                                     | 11kV Switchgear                                   |
| 12                                     | LV switchroom                                     |
| 13                                     | 33kV switchgear                                   |
| 14                                     | UPS Battery Room                                  |
| 15                                     | Electric Services Riser                           |
| 16                                     | DB cupboard                                       |
| <b>Traction</b>                        |                                                   |
| 20                                     | Rectifier Transformer                             |
| 21                                     | Reactor Room                                      |
| 22                                     | DC Switchgear                                     |
| 23                                     | Rail connect/ Isolate cupboard                    |
| <b>Mechanical</b>                      |                                                   |
| 30                                     | Cooling Tower plant area                          |
| 31                                     | Chilled Water Plantroom                           |
| 32                                     | AHU Plantroom                                     |
| 33                                     | Plant Ventilation Fan Room                        |
| 34                                     | Traction Elec Plant Fan Rm                        |
| 35                                     | Station Amenities Supply & Exhaust Plant          |
| 36                                     | Signalling & Commns Critical Systems AC Plantroom |
| 37                                     | Fire stair pressure Plant Rm                      |
| 38                                     | Station Ventilation Intake Shaft                  |
| 39                                     | Station Vent Exhaust Shaft                        |
| 40                                     | HVS Vent Intake Shaft                             |
| 41                                     | HVE Vent Exhaust Shaft                            |
| 42                                     | Mechanical Services Riser                         |
| 43                                     | Traction vent Plant intake                        |
| 44                                     | Persuressation shaft                              |
| 45                                     | Traction vent Plant Exhaust                       |
| 46                                     | Air Intake Plenum-Electrical                      |
| 47                                     | Air Intake Plenum-Station                         |
| 48                                     | Air Intake Plenum-Station                         |
| <b>Fire &amp; Hydraulics</b>           |                                                   |
| 60                                     | Gas Suppression                                   |
| 61                                     | Water Meter Cupboard                              |
| 62                                     | Fire Brigade Booster Cupboard                     |
| 63                                     | Fire Booster Pump Room                            |
| 64                                     | Fire Control Room                                 |
| 65                                     | Tunnel Hydrant valve cupboard                     |
| 66                                     | Water Pump Room                                   |
| 67                                     | Stormwater Sump Pump Rm                           |
| 68                                     | Stormwater Sump Pump pit                          |
| 69                                     | Sewerage Ejector Room                             |
| 70                                     | Waste Water Sump Pump Rm                          |
| 71                                     | Waste Water Sump Pump pit                         |
| 72                                     | Oil / Water Separator                             |
| 73                                     | Ground Water Treatment                            |
| 74                                     | Hydraulics Services Riser                         |
| 75                                     | Hydrant                                           |
| <b>Circulation</b>                     |                                                   |
| 80                                     | Escalator Machine Chamber                         |
| 81                                     | Fire Corridor                                     |
| 82                                     | Fire Lobby                                        |
| 83                                     | Track Access                                      |
| <b>Tunnel ECS Ventilation</b>          |                                                   |
| 90                                     | Tunnel & Track vent Fan Room                      |
| 91                                     | E&M MCC Room                                      |
| 92                                     | Tunnel Vent Nozzle                                |
| 93                                     | TV Draught Relief Air shaft                       |
| 94                                     | Tunnel Vent Shaft                                 |
| 95                                     | OTE duct w/ vent openings                         |
| 96                                     | Station Supply shaft                              |
| 97                                     | Station Exhaust Shaft                             |
| 98                                     | UPE Ducts w/ Grill                                |
| <b>Staff Accommodation</b>             |                                                   |
| 110                                    | Unpaid Concourse                                  |
| 111                                    | Paid Concourse                                    |
| 112                                    | Platforms                                         |
| 113                                    | Fire Stair 01                                     |
| 114                                    | Fire Stair 02                                     |
| 120                                    | Customer Services Desk                            |
| 121                                    | Meeting Room                                      |
| 122                                    | Staff / Meal Room                                 |
| 123                                    | Staff Locker Room                                 |
| 124                                    | Staff Accessible WC/Shower                        |
| 130                                    | Store Room                                        |
| 131                                    | Refuse                                            |
| 132                                    | Cleaning Equipment Room                           |
| 140                                    | Public Accessible WC Male                         |
| 141                                    | Public Accessible WC Female                       |
| 142                                    | Ticket Vending Machine (TVM)                      |
| 143                                    | ATM                                               |
| 150                                    | Group Station Control Room                        |
| 151                                    | Police Presence                                   |

|     |    |          |                        |  |                                                                                             |
|-----|----|----------|------------------------|--|---------------------------------------------------------------------------------------------|
|     |    |          |                        |  |                                                                                             |
|     |    |          |                        |  |                                                                                             |
| 00  | JW | 28.07.09 | REFERENCE DESIGN ISSUE |  | <br>APPD |
| No. | BY | DATE     | DESCRIPTION            |  |                                                                                             |

THE INFORMATION SHOWN ON THIS DRAWING IS FOR THE PURPOSES OF THE CBDMETRO PROJECT ONLY  
NO WARRANTY IS GIVEN OR IMPLIED AS TO ITS SUITABILITY FOR ANY OTHER PURPOSE.

APPROVED ORIGINAL OF THIS DRAWING SIGNED & DATED AS INDICATED BELOW
 
|        | PREPARED                                                                              | CHECKED                                                                                           | PSC APPROVED                                                                                              |
|--------|---------------------------------------------------------------------------------------|---------------------------------------------------------------------------------------------------|---|
| DESIGN |  | <br>R. J. M. | <br>ROSS DE LA MOTTE |
|        |                                                                                       |                                                                                                   | 28.07.09<br>DATE                                                                                          |

Scales 1:250@A1  
1:500@A3

Professional Services Contractor /  
Technical Advisor

|        |  |
|--------|--|
| Client |  |
|--------|--|




|               |           |
|---------------|-----------|
| Project Title | CBD METRO |
|---------------|-----------|


Drawing Title

PYRMONT STATION  
ZONE 2 - SECTION

|        |       |         |                          |      |    |
|--------|-------|---------|--------------------------|------|----|
| Status | FINAL | Drp No. | CBD-2100-RD-0500-AR-2131 | Rev. | 00 |
|--------|-------|---------|--------------------------|------|----|

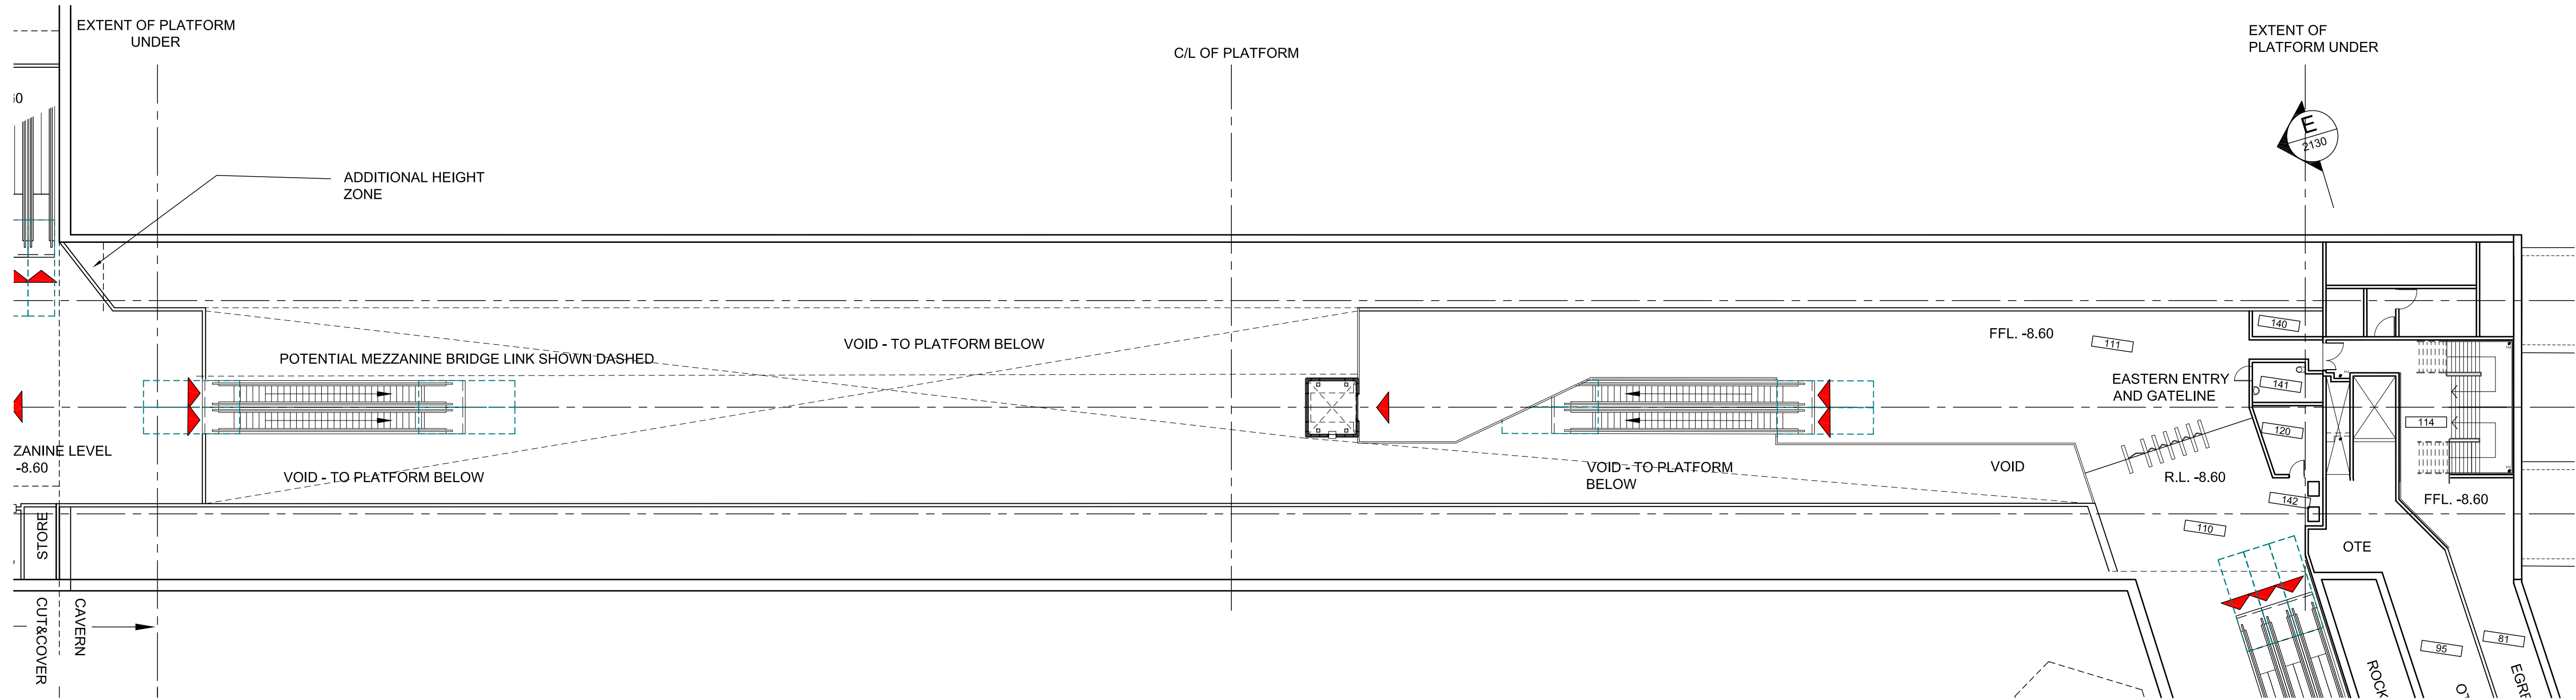


01 CAVERN - MEZZANINE LEVEL  
0220

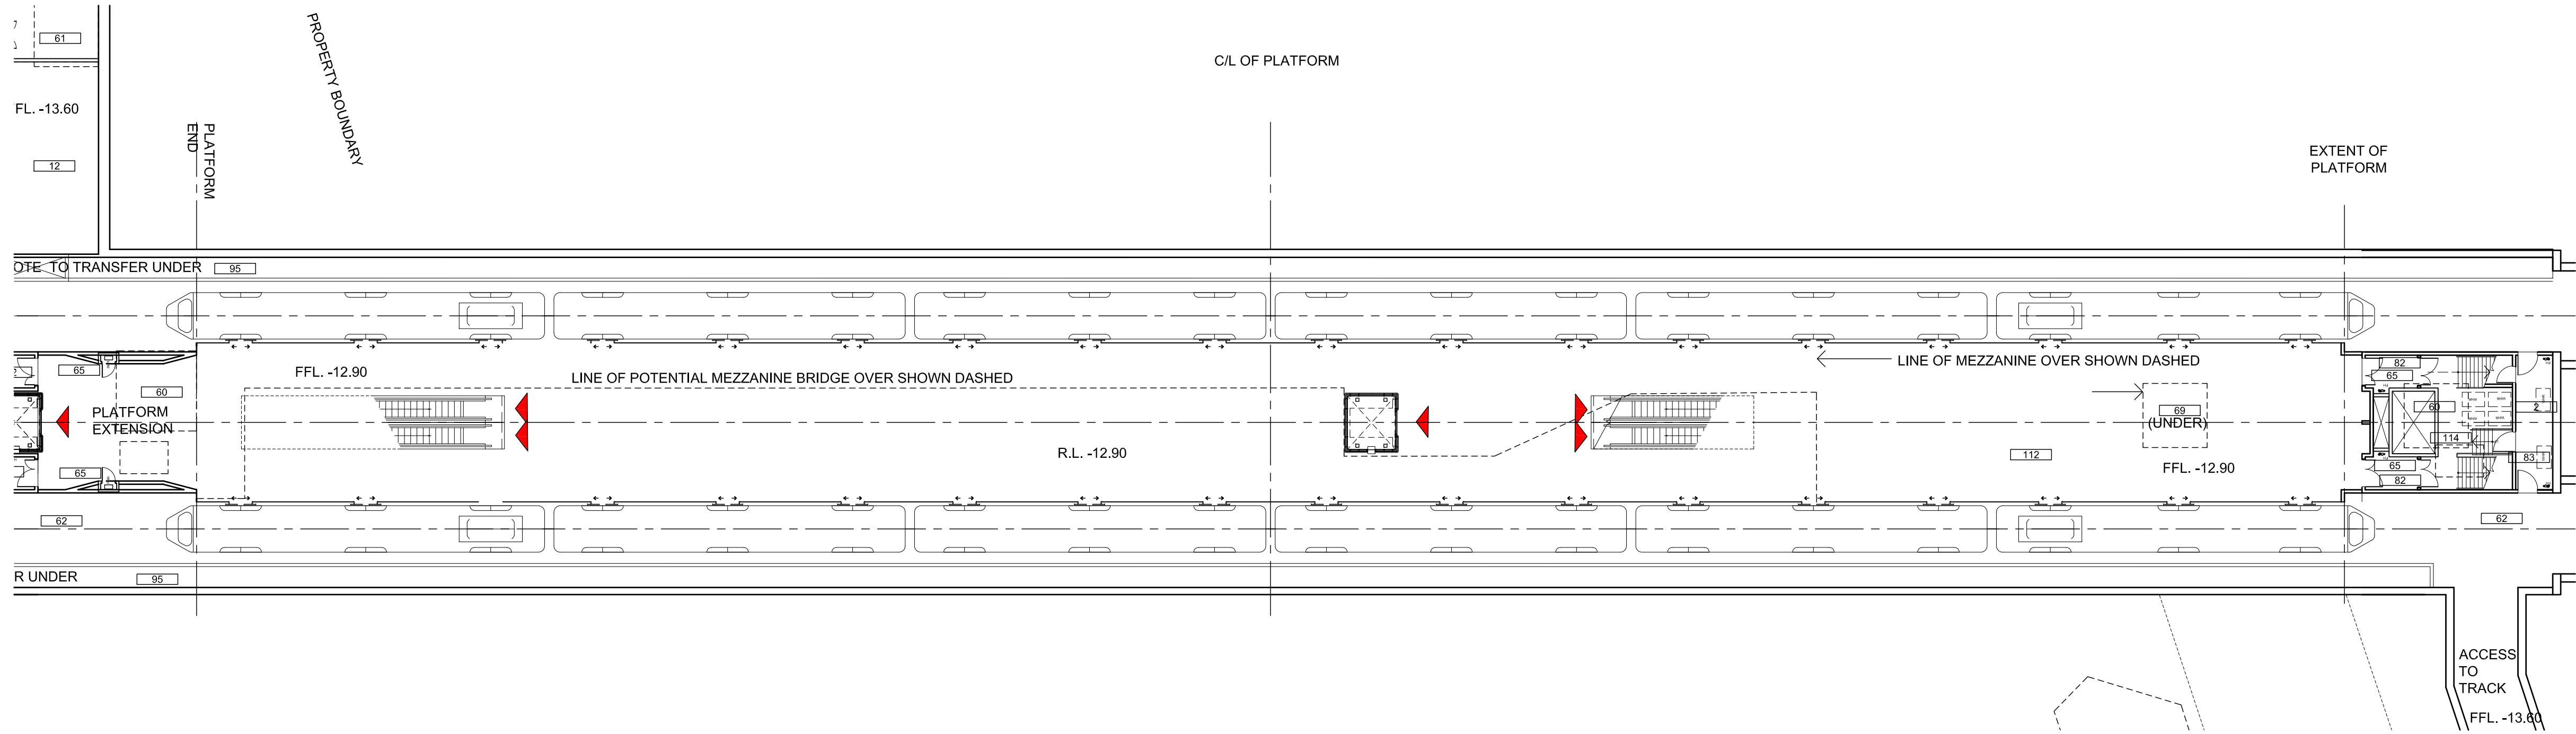

02 CAVERN - PLATFORM LEVEL  
0220

| Rm No                                  | Room Name                                        |
|----------------------------------------|--------------------------------------------------|
| <b>Signalling &amp; Communications</b> |                                                  |
| 1                                      | Comm Signal Equip Room                           |
| 2                                      | Platform Comm Signal Rm                          |
| 3                                      | Commercial Comm. Equip Rm                        |
| 4                                      | MDF Room                                         |
| 5                                      | Comm Services Riser                              |
| <b>Station HV/LV</b>                   |                                                  |
| 10                                     | Transformer Room                                 |
| 11                                     | 11kV Switchgear                                  |
| 12                                     | LV switchroom                                    |
| 13                                     | 33kV switchgear                                  |
| 14                                     | UPS Battery Room                                 |
| 15                                     | Electric Services Riser                          |
| 16                                     | DB cupboard                                      |
| <b>Traction</b>                        |                                                  |
| 20                                     | Rectifier Transformer                            |
| 21                                     | Reactor Room                                     |
| 22                                     | DC Switchgear                                    |
| 23                                     | Rail connect/ Isolate cup/bd                     |
| <b>Mechanical</b>                      |                                                  |
| 30                                     | Cooling Tower plant area                         |
| 31                                     | Chilled Water Plantroom                          |
| 32                                     | AHU Plantroom                                    |
| 33                                     | Plant Ventilation Fan Room                       |
| 34                                     | Traction Elec Plant Fan Rm                       |
| 35                                     | Station Amenities Supply & Exhaust Plant         |
| 36                                     | Signalling & Comms Critical Systems AC plantroom |
| 37                                     | Fire stair pressure Plant Rm                     |
| 38                                     | Station Ventilation Intake Shaft                 |
| 39                                     | Station Vent Exhaust Shaft                       |
| 40                                     | HVS Vent Intake Shaft                            |
| 41                                     | HVE Vent Exhaust Shaft                           |
| 42                                     | Mechanical Services Riser                        |
| 43                                     | Traction vent Plant intake                       |
| 44                                     | Pressurisation shaft                             |
| 45                                     | Traction vent Plant Exhaust                      |
| 46                                     | Air Intake Plenum-Electrical                     |
| 47                                     | Air Intake Plenum-Traction                       |
| 48                                     | Air Intake Plenum-Station                        |
| <b>Fire &amp; Hydraulics</b>           |                                                  |
| 60                                     | Gas Suppression                                  |
| 61                                     | Water Meter Cupboard                             |
| 62                                     | Fire Brigade Booster Cupboard                    |
| 63                                     | Fire Booster Pump Room                           |
| 64                                     | Fire Control Room                                |
| 65                                     | Tunnel Hydrant valve cup/bd                      |
| 66                                     | Water Pump Room                                  |
| 67                                     | Stormwater Sump Pump Rm                          |
| 68                                     | Stormwater Sump Pump pit                         |
| 69                                     | Sewerage Ejector Room                            |
| 70                                     | Waste Water Sump Pump Rm                         |
| 71                                     | Waste Water Sump Pump pit                        |
| 72                                     | Oil / Water Separator                            |
| 73                                     | Ground Water Treatment                           |
| 74                                     | Hydraulics Services Riser                        |
| 75                                     | Hydrant                                          |
| <b>Circulation</b>                     |                                                  |
| 80                                     | Escalator Machine Chamber                        |
| 81                                     | Fire Corridor                                    |
| 82                                     | Fire Lobby                                       |
| 83                                     | Track Access                                     |
| <b>Tunnel ECS Ventilation</b>          |                                                  |
| 90                                     | Tunnel & Track vent Fan Room                     |
| 91                                     | E&M MCC Room                                     |
| 92                                     | Tunnel Vent Nozzle                               |
| 93                                     | TV Draught Relief Air shaft                      |
| 94                                     | Tunnel Vent Shaft                                |
| 95                                     | OTE duct w/ vent openings                        |
| 96                                     | Station Supply shaft                             |
| 97                                     | Station Exhaust Shaft                            |
| 98                                     | LUPE Ducts w/ Grill                              |
| <b>Staff Accommodation</b>             |                                                  |
| 110                                    | Unpaid Concourse                                 |
| 111                                    | Paid Concourse                                   |
| 112                                    | Platforms                                        |
| 113                                    | Fire Stair 01                                    |
| 114                                    | Fire Stair 02                                    |
| 120                                    | Customer Services Desk                           |
| 121                                    | Meeting Room                                     |
| 122                                    | Staff / Meal Room                                |
| 123                                    | Staff Locker Room                                |
| 124                                    | Staff Accessible WC/Shower                       |
| 130                                    | Store Room                                       |
| 131                                    | Refuse                                           |
| 132                                    | Cleaning Equipment Room                          |
| 140                                    | Public Accessible WC Male                        |
| 141                                    | Public Accessible WC Female                      |
| 142                                    | Ticket Vending Machine (TVM)                     |
| 143                                    | ATM                                              |
| 150                                    | Group Station Control Room                       |
| 151                                    | Police Presence                                  |

|     |    |          |                        |      |
|-----|----|----------|------------------------|------|
| No. | BY | DATE     | DESCRIPTION            | APPD |
| 00  | JW | 28.07.09 | REFERENCE DESIGN ISSUE |      |

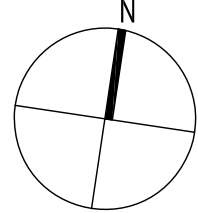

|   |                    |                    |                    |
|---|--------------------|--------------------|--------------------|
| THE INFORMATION SHOWN ON THIS DRAWING IS FOR THE PURPOSES OF THE CBD METRO PROJECT ONLY<br>NO WARRANTY IS GIVEN OR IMPLIED AS TO ITS SUITABILITY FOR ANY OTHER PURPOSE. |                    |                    |                    |
| APPROVED ORIGINAL OF THIS DRAWING SIGNED & DATED AS INDICATED BELOW   |                    |                    |                    |
| DESIGN   | PREPARED           | CHECKED            | PSC APPROVED       |
|   | <i>[Signature]</i> | <i>[Signature]</i> | <i>[Signature]</i> |
|   |                    | ROSS DE LA MOTTE   | 28.07.09<br>DATE   |
| Scales 1:250@A1<br>1:500@A3   |                    | 0 5 10 15m         |                    |

Professional Services Contractor /  
Technical Advisor



Client



|               |                                                                          |         |                          |
|---------------|--------------------------------------------------------------------------|---------|--------------------------|
| Project Title | CBD METRO                                                                |         |                          |
| Drawing Title | PYRMONT STATION<br>ZONE 4 - CAVERN<br>MEZZANINE AND PLATFORM LEVEL PLANS |         |                          |
| Status        | FINAL                                                                    | Dwg No. | CBD-2100-RD-0500-AR-4120 |
| Rev.          | 00                                                                       |         |                          |



THIS DRAWING IS  
INDICATIVE ONLY

J:\2024 CBD METRO C210009 CAD\02 ARCHITECTURAL A005000 PYRMONT STATION\02 ISSUED\0106 AUG16\06-08-21 EACBD-2100-29-0500-AR-0100.DWG - 9:05:00PM 5/4/27 PM

|     |    |          |               |  |      |
|-----|----|----------|---------------|--|------|
|     |    |          |               |  |      |
|     |    |          |               |  |      |
| 01  | SM | 21/08/09 | ISSUED FOR EA |  | SM   |
| No. | BY | DATE     | DESCRIPTION   |  | APPD |

DISCLAIMER: THIS DRAWING IS PRELIMINARY. IT HAS BEEN ISSUED AS AN ADVANCE COPY FOR INFORMATION ONLY. IT IS WITHOUT FULL DESIGN COORDINATION OR RESOLUTION AND IT IS BASED ON PRELIMINARY SURVEY LEVELS. IT IS SUBJECT TO FURTHER DEVELOPMENT AND FBACH DOES NOT WARRANT COMPLIANCE WITH THE PRODUCT SPECIFICATION OR THE TA 2100 CONTRACT

N

THE INFORMATION SHOWN ON THIS DRAWING IS FOR THE PURPOSES OF THE CBD METRO PROJECT ONLY. NO WARRANTY IS GIVEN OR IMPLIED AS TO ITS SUITABILITY FOR ANY OTHER PURPOSE.

APPROVED ORIGINAL OF THIS DRAWING SIGNED & DATED AS INDICATED BELOW

|          |       |         |              |
|----------|-------|---------|--------------|
| DESIGN   | BL/RJ | CHECKED | PSC APPROVED |
| DRAFTING | JW    |         | DATE:        |

Scales 1:1000@A1  
1:2000@A3

0204060m

Professional Services Contractor /  
Technical Advisor

pbaech

PB | ARUP | COX | HASSELL

Client

SydneyMetro

|                                                        |  |  |                          |  |     |
|--------------------------------------------------------|--|--|--------------------------|--|-----|
| Project Title                                          |  |  | CBD METRO                |  |     |
| Drawing Title                                          |  |  |                          |  |     |
| PYRMONT STATION<br>LOCATION PLAN<br>ALTERNATIVE SCHEME |  |  |                          |  |     |
| Status                                                 |  |  | Org No                   |  | Rev |
| PRELIMINARY                                            |  |  | CBD-2100-29-0500-AR-0100 |  | 01  |

J:\2024\ CBD METRO C21009\ CAD\2 ARCHITECTURAL\A05000 PYRMONT STATION\ISSUED\OUT109 AUG19\0500-AR-0200.DWG - 9/05/2009 5:48:27 PM



|     |    |          |               |  |      |
|-----|----|----------|---------------|--|------|
|     |    |          |               |  |      |
|     |    |          |               |  |      |
| 01  | SM | 21/08/09 | ISSUED FOR EA |  | SM   |
| No. | BY | DATE     | DESCRIPTION   |  | APPD |

DISCLAIMER: THIS DRAWING IS PRELIMINARY. IT HAS BEEN ISSUED AS AN ADVANCE COPY FOR INFORMATION ONLY. IT IS WITHOUT FULL DESIGN COORDINATION OR RESOLUTION AND IT IS BASED ON PRELIMINARY SURVEY LEVELS. IT IS SUBJECT TO FURTHER DEVELOPMENT AND FBACH DOES NOT WARRANT COMPLIANCE WITH THE PRODUCT SPECIFICATION OR THE TA 2100 CONTRACT

THE INFORMATION SHOWN ON THIS DRAWING IS FOR THE PURPOSES OF THE CBD METRO PROJECT ONLY. NO WARRANTY IS GIVEN OR IMPLIED AS TO ITS SUITABILITY FOR ANY OTHER PURPOSE.

APPROVED ORIGINAL OF THIS DRAWING SIGNED & DATED AS INDICATED BELOW

|          |       |         |              |
|----------|-------|---------|--------------|
| DESIGN   | BL/RJ | CHECKED | PSC APPROVED |
| DRAFTING | JW    |         | DATE:        |

Scales 1:500@A1  
1:1000@A3

0 10 20 30m

N

Professional Services Contractor / Technical Advisor

**pbaech**  
PB | ARUP | COX | HASSELL

Client

SydneyMetro

Project Title  
**CBD METRO**

Drawing Title  
**PYRMONT STATION  
STREET LEVEL PLAN  
ALTERNATIVE SCHEME**

Status  
**PRELIMINARY**

Org No.  
CBD-2100-29-0500-AR-0200


Rev.  
**01**

J:\200824 CBD METRO C210009 CAD\02 ARCHITECTURAL\A00500 PYRMONT STATION\ISSUED\OUT108 AU0508-08-21 ENCB02-2100-29-0500-AR-0210.DWG 9:05:00PM 5/4/2027 PM

01 SHALLOW CONCOURSE  
- WEST RL 2.80 / EAST RL 2.00

Z01  
1121

02 PLANT LEVEL  
- WEST RL -2.25 / EAST RL -3.00

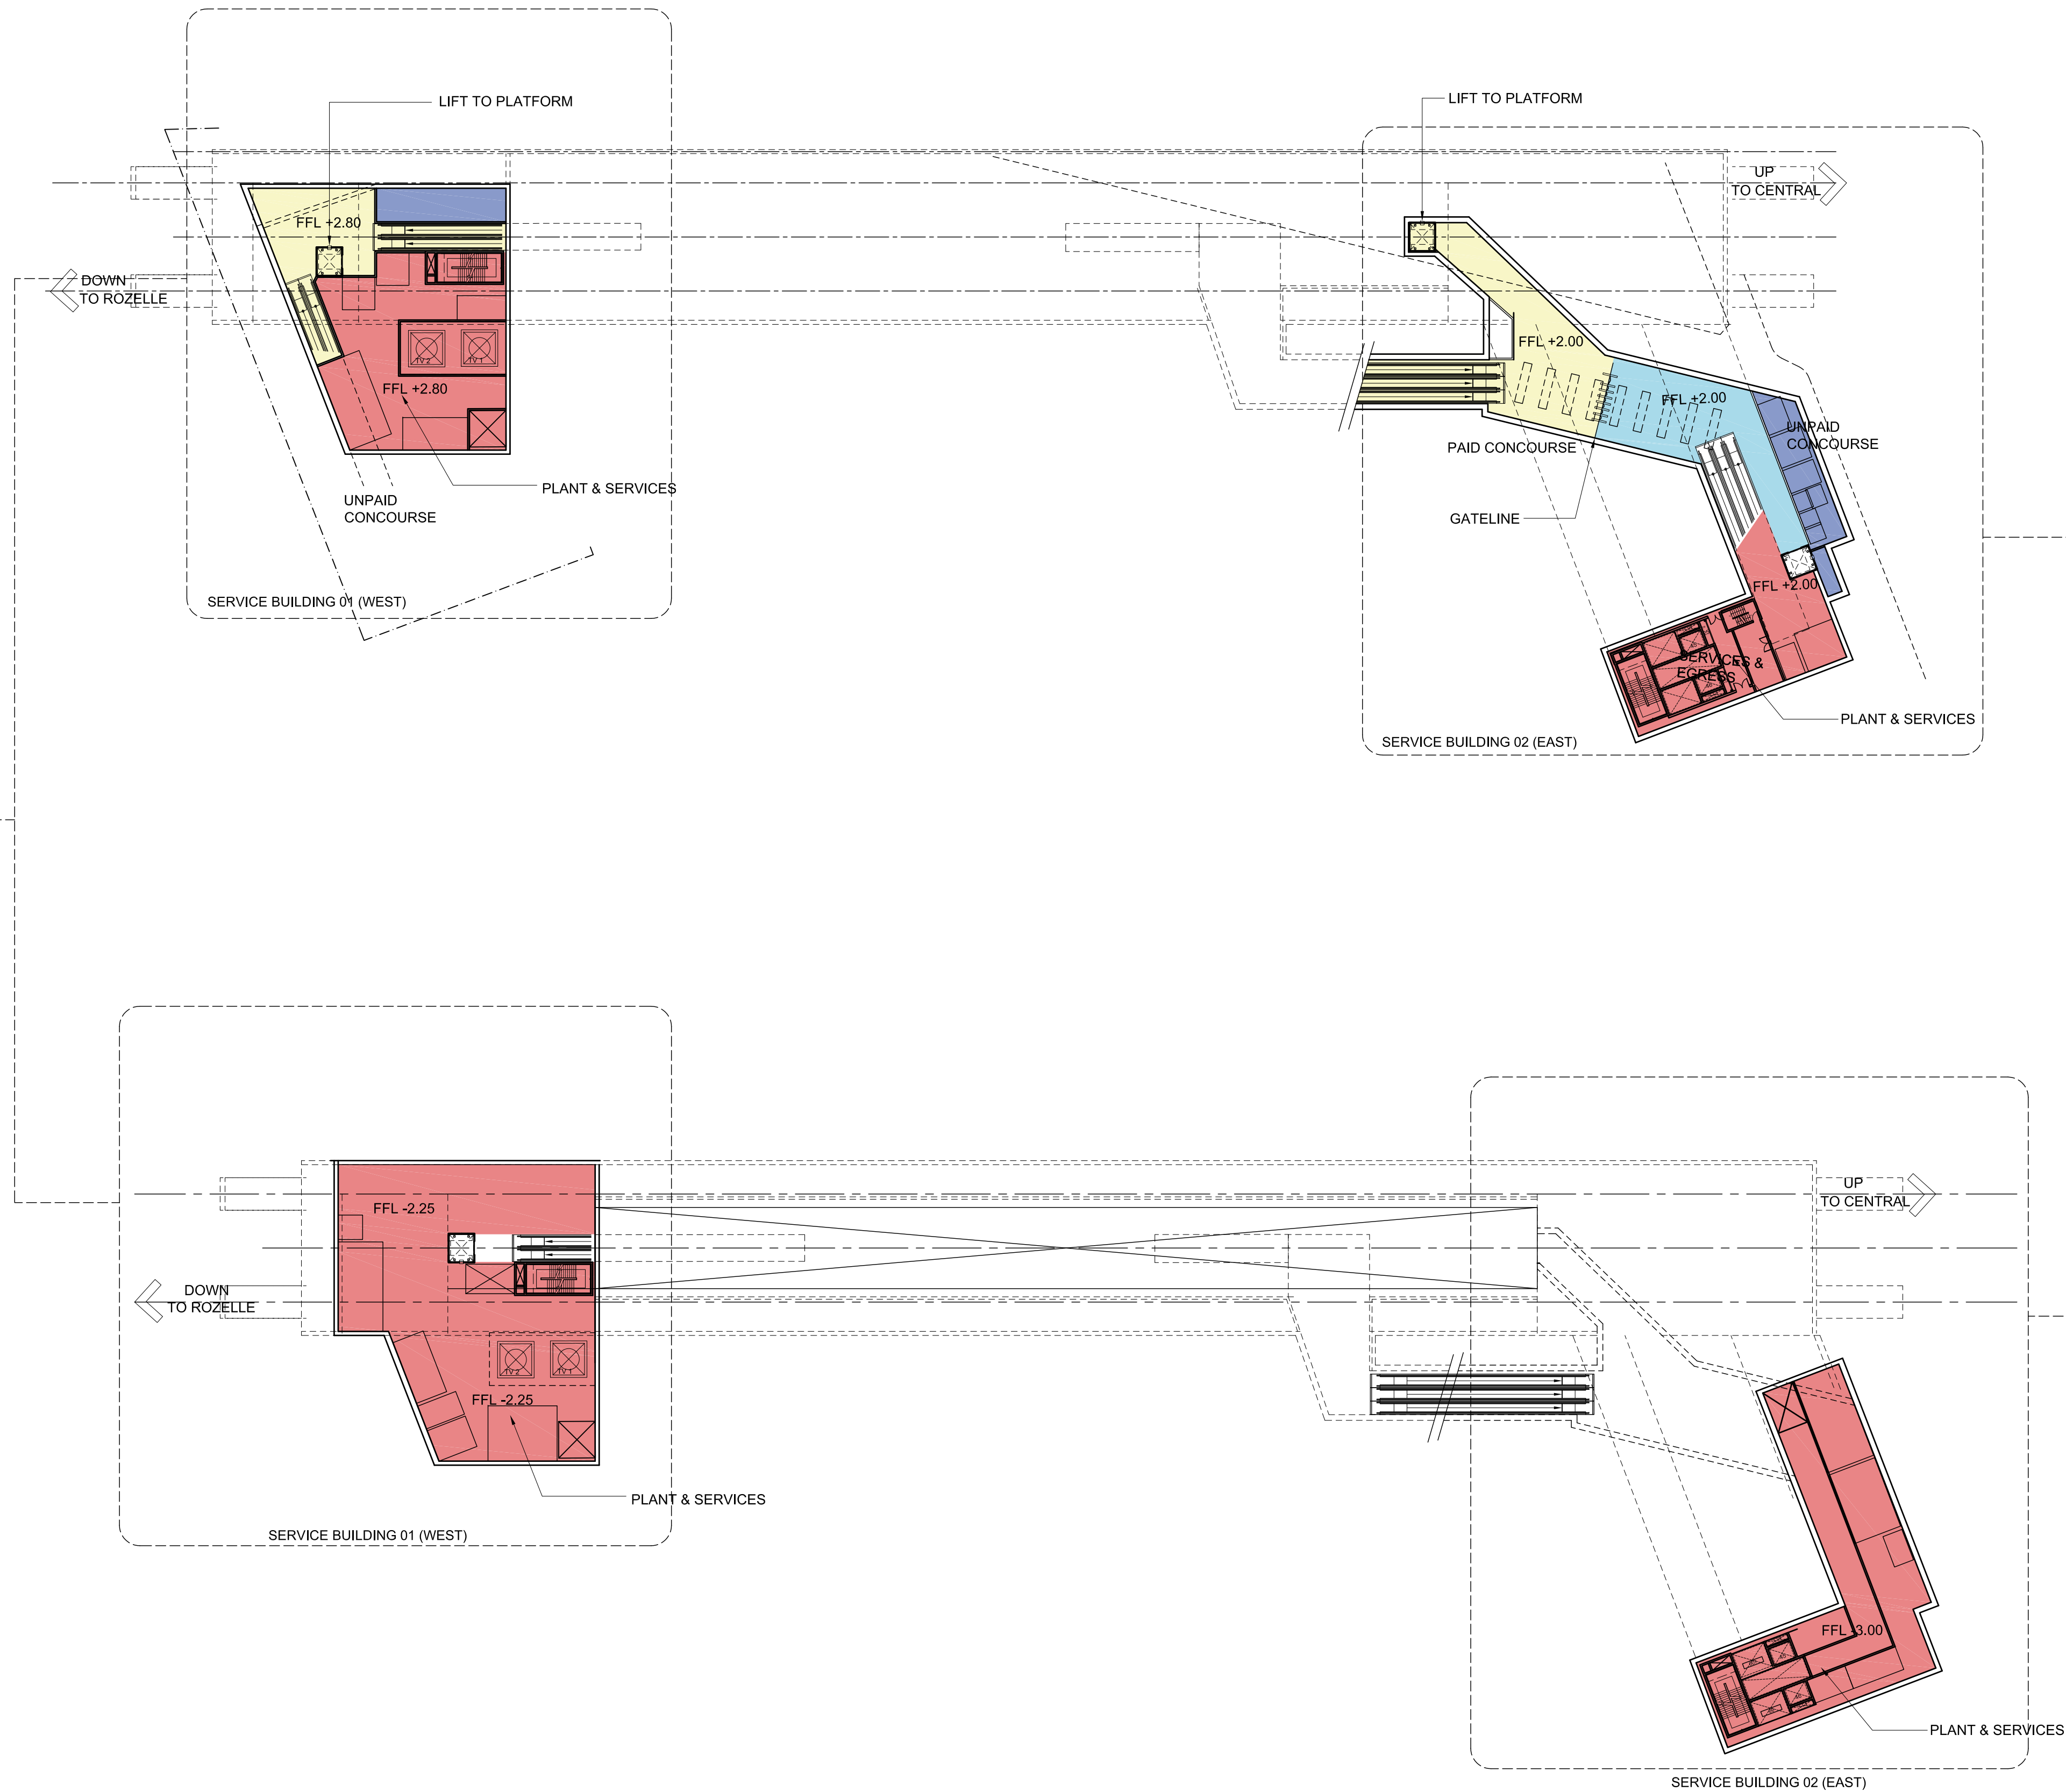


THIS DRAWING IS  
INDICATIVE ONLY


- LEGEND
- PAID CONCOURSE
  - UNPAID CONCOURSE
  - PLATFORM
  - BACK OF HOUSE
  - SERVICES
  - RETAIL

|     |    |          |               |  |      |
|-----|----|----------|---------------|--|------|
|     |    |          |               |  |      |
|     |    |          |               |  |      |
| 01  | SM | 21/08/09 | ISSUED FOR EA |  | SM   |
| No. | BY | DATE     | DESCRIPTION   |  | APPD |

DISCLAIMER: THIS DRAWING IS PRELIMINARY. IT HAS BEEN ISSUED AS AN ADVANCE COPY FOR INFORMATION ONLY. IT IS WITHOUT FULL DESIGN COORDINATION OR RESOLUTION AND IT IS BASED ON PRELIMINARY SURVEY LEVELS. IT IS SUBJECT TO FURTHER DEVELOPMENT AND FBACH DOES NOT WARRANT COMPLIANCE WITH THE PRODUCT SPECIFICATION OR THE TA 2100 CONTRACT

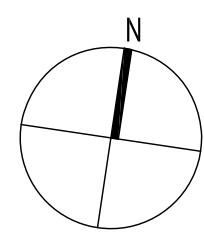

|   |       |         |              |
|---|-------|---------|--------------|
| THE INFORMATION SHOWN ON THIS DRAWING IS FOR THE PURPOSES OF THE CBD METRO PROJECT ONLY. NO WARRANTY IS GIVEN OR IMPLIED AS TO ITS SUITABILITY FOR ANY OTHER PURPOSE. |       |         |              |
| APPROVED ORIGINAL OF THIS DRAWING SIGNED & DATED AS INDICATED BELOW                                                                                                   |       |         |              |
| DESIGN   | BL/RJ | CHECKED | PSC APPROVED |
| DRAFTING   | JW    |         | DATE:        |
| Scales 1:500@A1<br>1:1000@A3   |       |         |              |

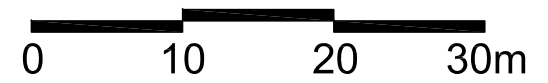

Professional Services Contractor /  
Technical Advisor

**pbaech**  
PB | ARUP | COX | HASSELL



|                                                                                                   |                                     |            |
|---------------------------------------------------------------------------------------------------|-------------------------------------|------------|
| Project Title<br>CBD METRO                                                                        |                                     |            |
| Drawing Title<br>PYRMONT STATION<br>SHALLOW CONCOURSE AND PLANT LEVEL PLANS<br>ALTERNATIVE SCHEME |                                     |            |
| Status<br>PRELIMINARY                                                                             | Org No.<br>CBD-2100-29-0500-AR-0210 | Rev.<br>01 |


01 MEZZANINE LEVEL  
RL -8.30

Z01  
1122

Z04  
4120

Z02  
2121

02 PLATFORM LEVEL  
RL -12.90

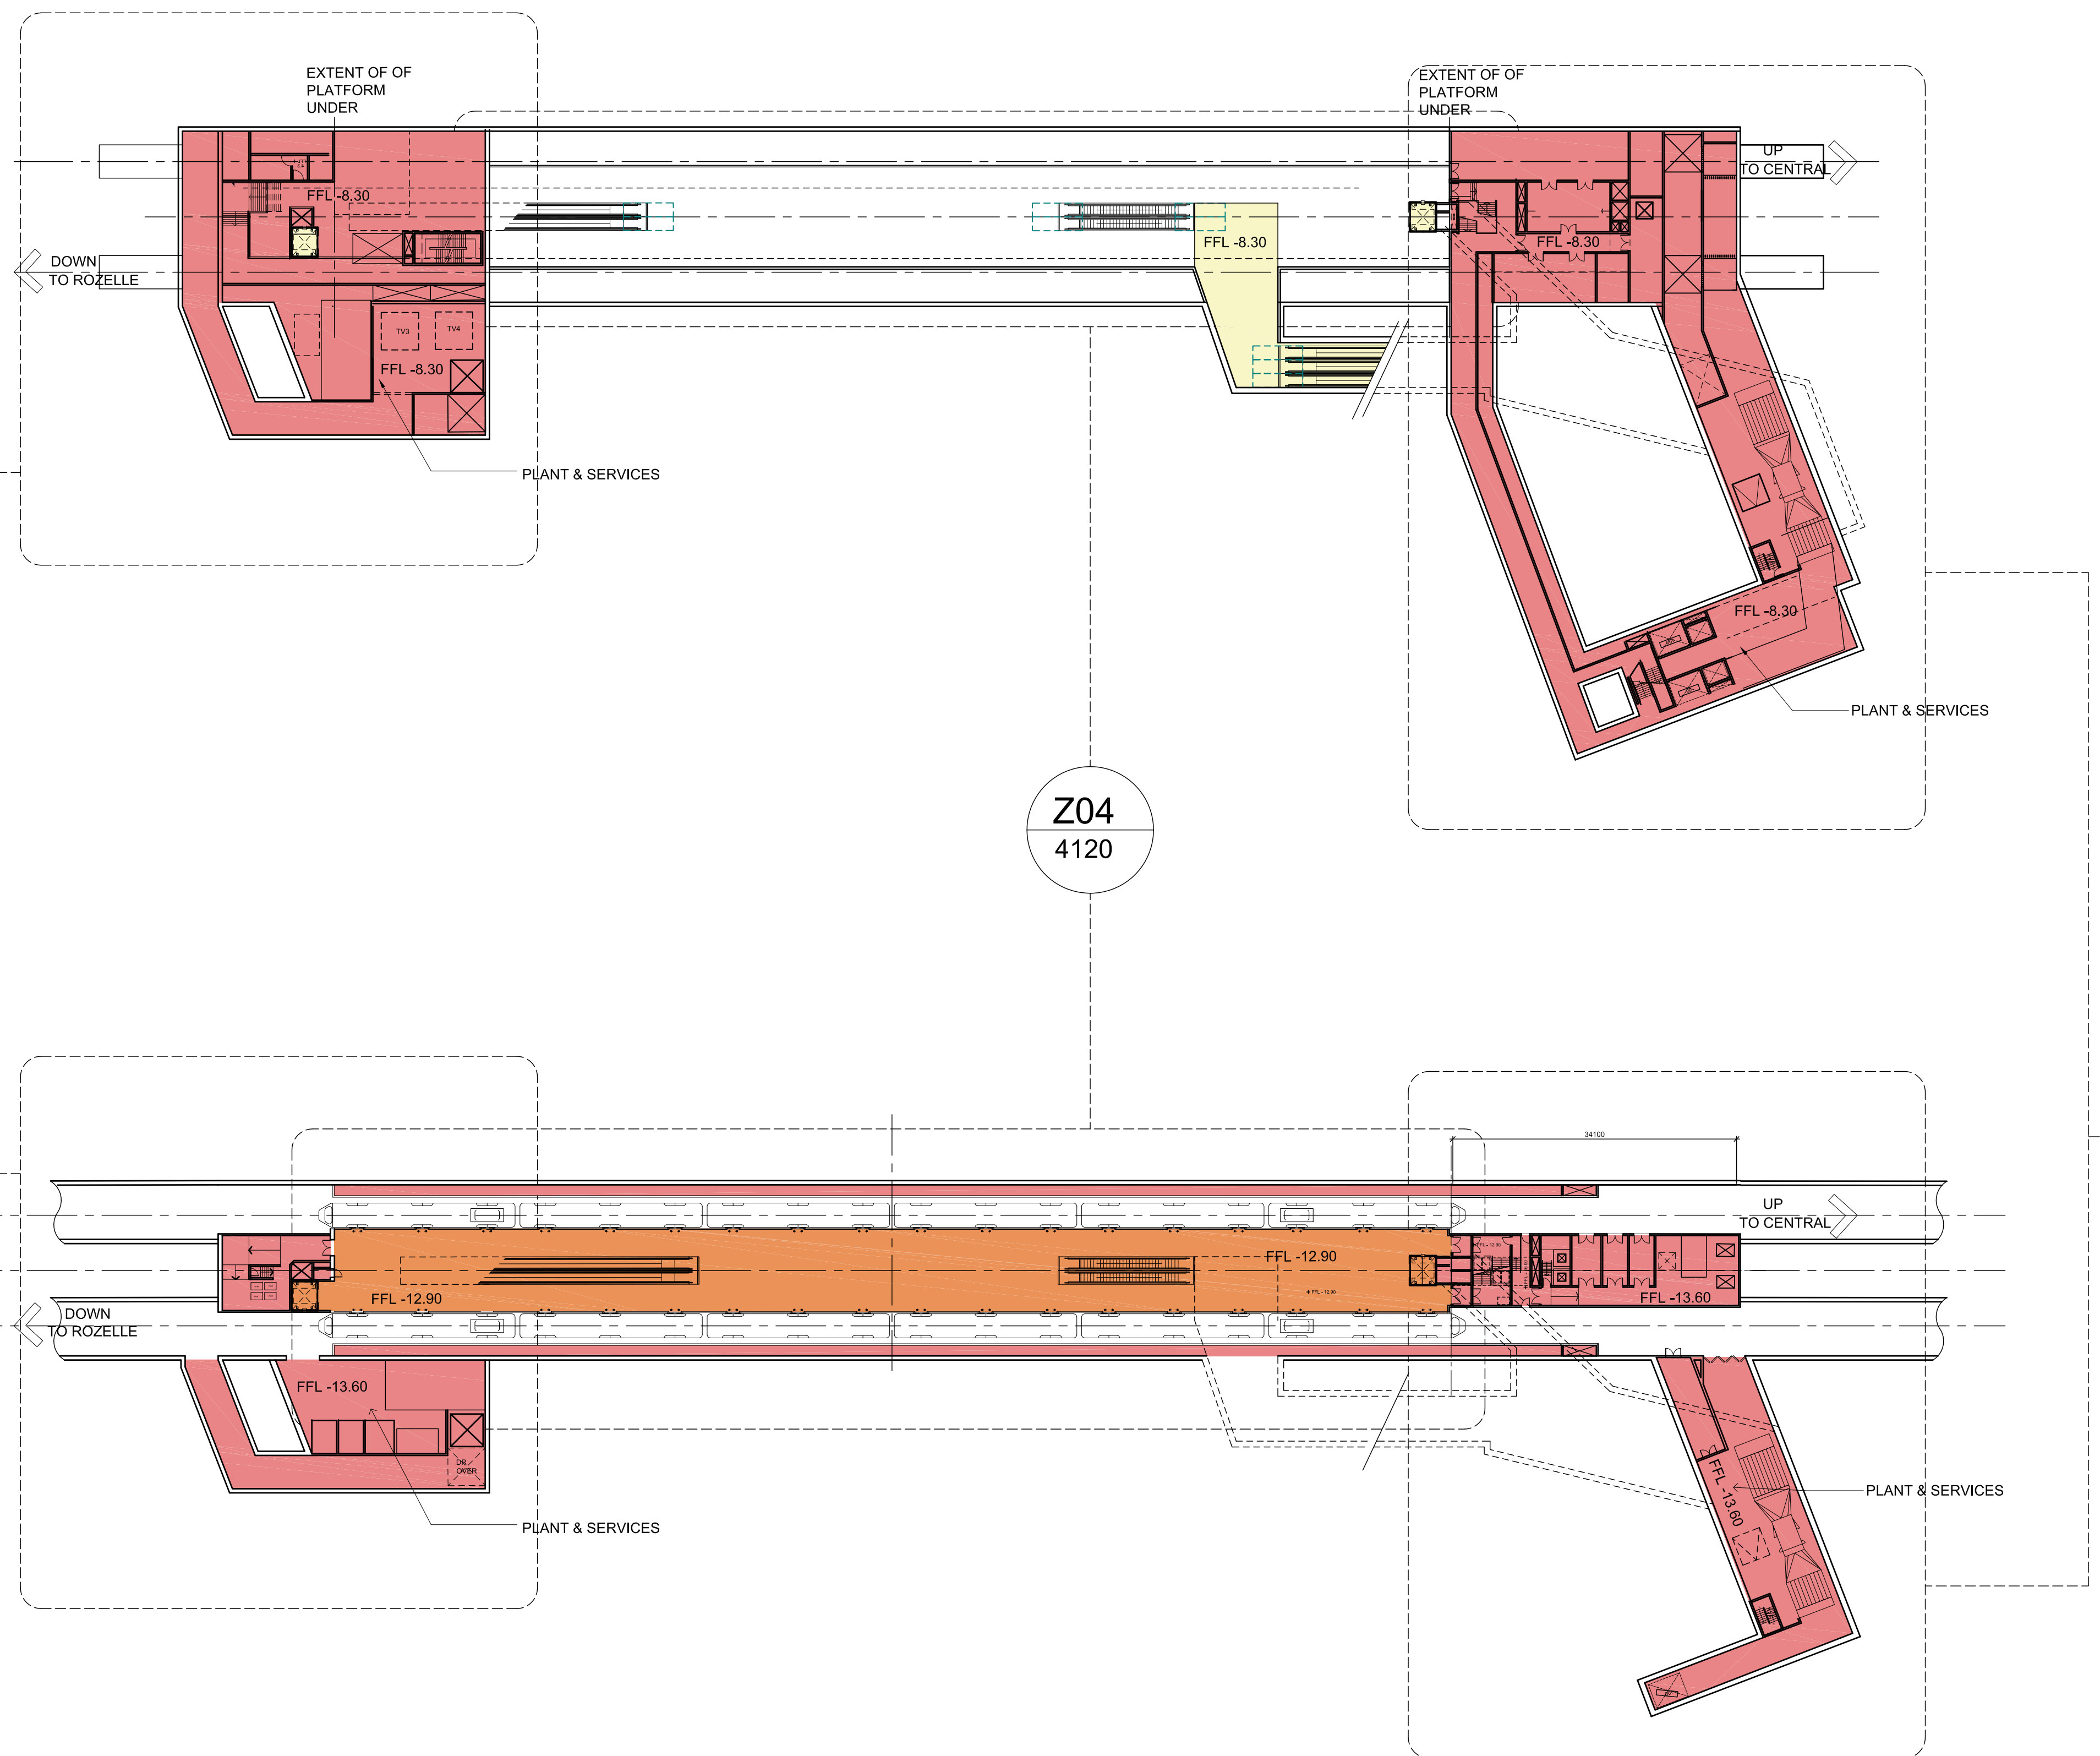

THIS DRAWING IS  
INDICATIVE ONLY

- LEGEND
- PAID CONCOURSE
  - UNPAID CONCOURSE
  - PLATFORM
  - BACK OF HOUSE
  - SERVICES
  - RETAIL

J:\200824 CBD METRO C210009 CAD\02 ARCHITECTURAL\A050500 PYRMONT STATION\ISSUED\OUT108 AUG16\48-21 EACBD-2100-29-0500-AR-0220.DWG 9/05/2009 5:48:27 PM

|     |    |          |               |  |      |
|-----|----|----------|---------------|--|------|
|     |    |          |               |  |      |
|     |    |          |               |  |      |
| 01  | SM | 21/08/09 | ISSUED FOR EA |  | SM   |
| No. | BY | DATE     | DESCRIPTION   |  | APPD |

DISCLAIMER: THIS DRAWING IS PRELIMINARY. IT HAS BEEN ISSUED AS AN ADVANCE COPY FOR INFORMATION ONLY. IT IS WITHOUT FULL DESIGN COORDINATION OR RESOLUTION AND IT IS BASED ON PRELIMINARY SURVEY LEVELS. IT IS SUBJECT TO FURTHER DEVELOPMENT AND FBACH DOES NOT WARRANT COMPLIANCE WITH THE PRODUCT SPECIFICATION OR THE TA 2100 CONTRACT

THE INFORMATION SHOWN ON THIS DRAWING IS FOR THE PURPOSES OF THE CBD METRO PROJECT ONLY. NO WARRANTY IS GIVEN OR IMPLIED AS TO ITS SUITABILITY FOR ANY OTHER PURPOSE.

APPROVED ORIGINAL OF THIS DRAWING SIGNED & DATED AS INDICATED BELOW

|          |       |         |              |
|----------|-------|---------|--------------|
| DESIGN   | BL/RJ | CHECKED | PSC APPROVED |
| DRAFTING | JW    |         | DATE:        |

Scales 1:500@A1  
1:1000@A3

0 10 20 30m

N


Professional Services Contractor / Technical Advisor

**pbaech**  
PB | ARUP | COX | HASSELL


Client

**SydneyMetro**


|   |                                     |            |
|---|-------------------------------------|------------|
| Project Title<br>CBD METRO                                                                         |                                     |            |
| Drawing Title<br>PYRMONT STATION<br>MEZZANINE LEVEL AND PLATFORM LEVEL PLANS<br>ALTERNATIVE SCHEME |                                     |            |
| Status<br>PRELIMINARY                                                                              | Org No.<br>CBD-2100-29-0500-AR-0220 | Rev.<br>01 |

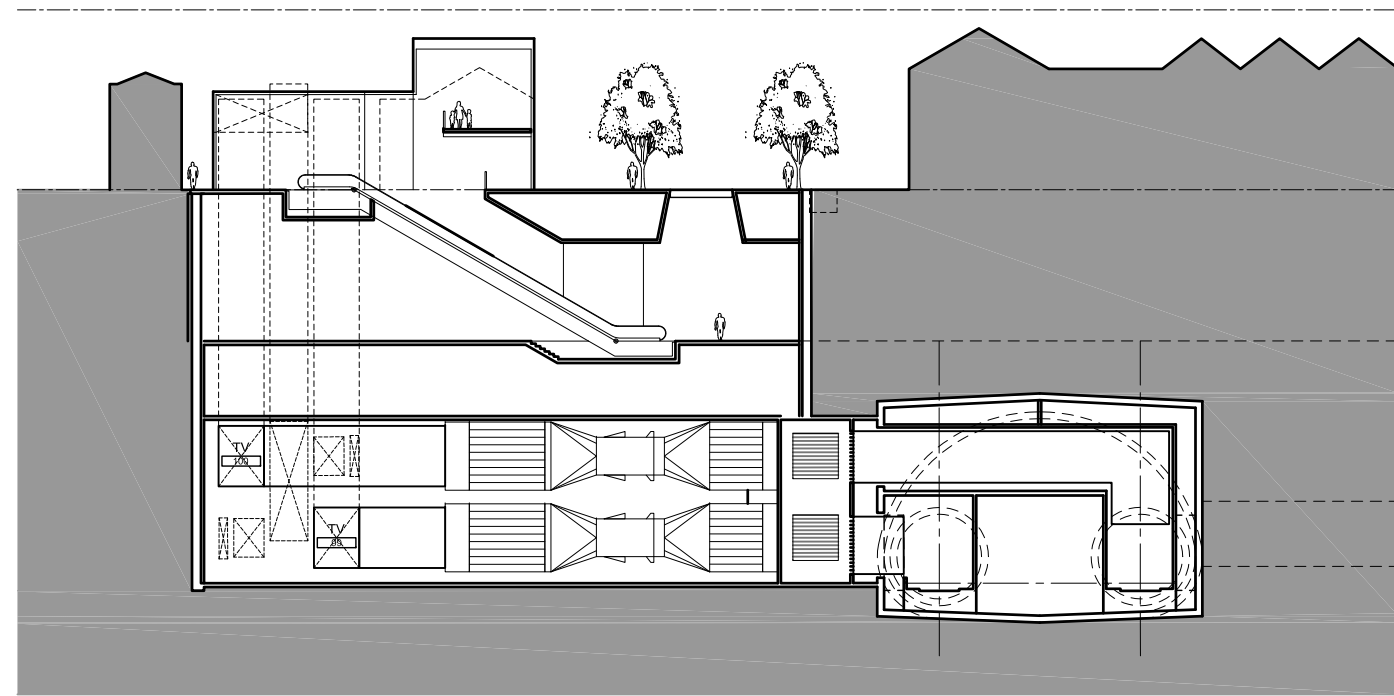

AA EASTERN ENTRY  
0200

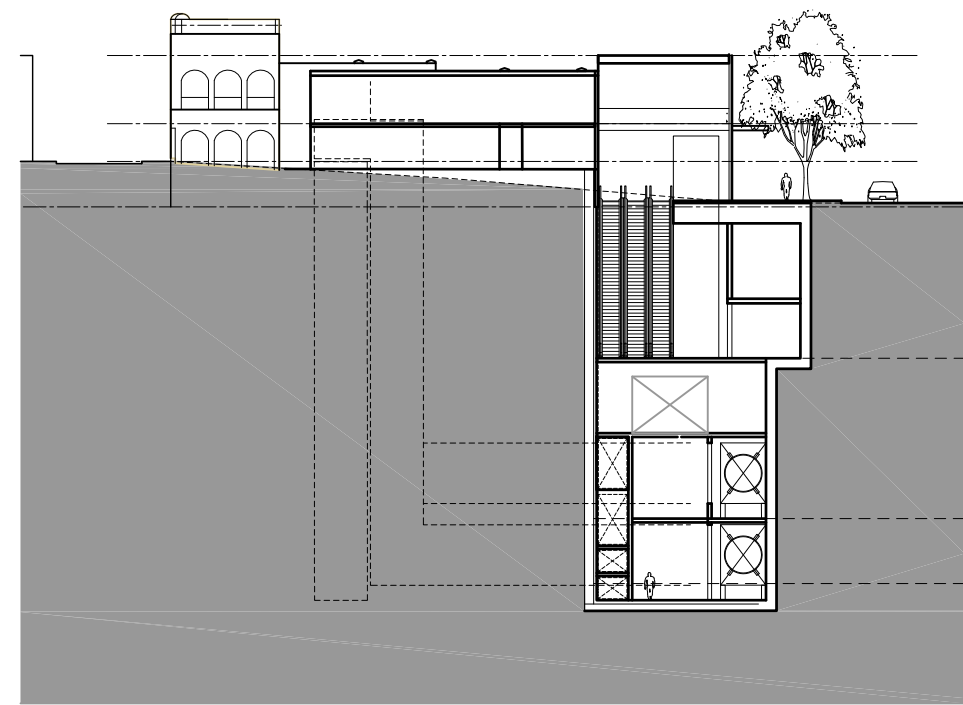

BB EASTERN ENTRY -  
CROSS SECTION  
0200

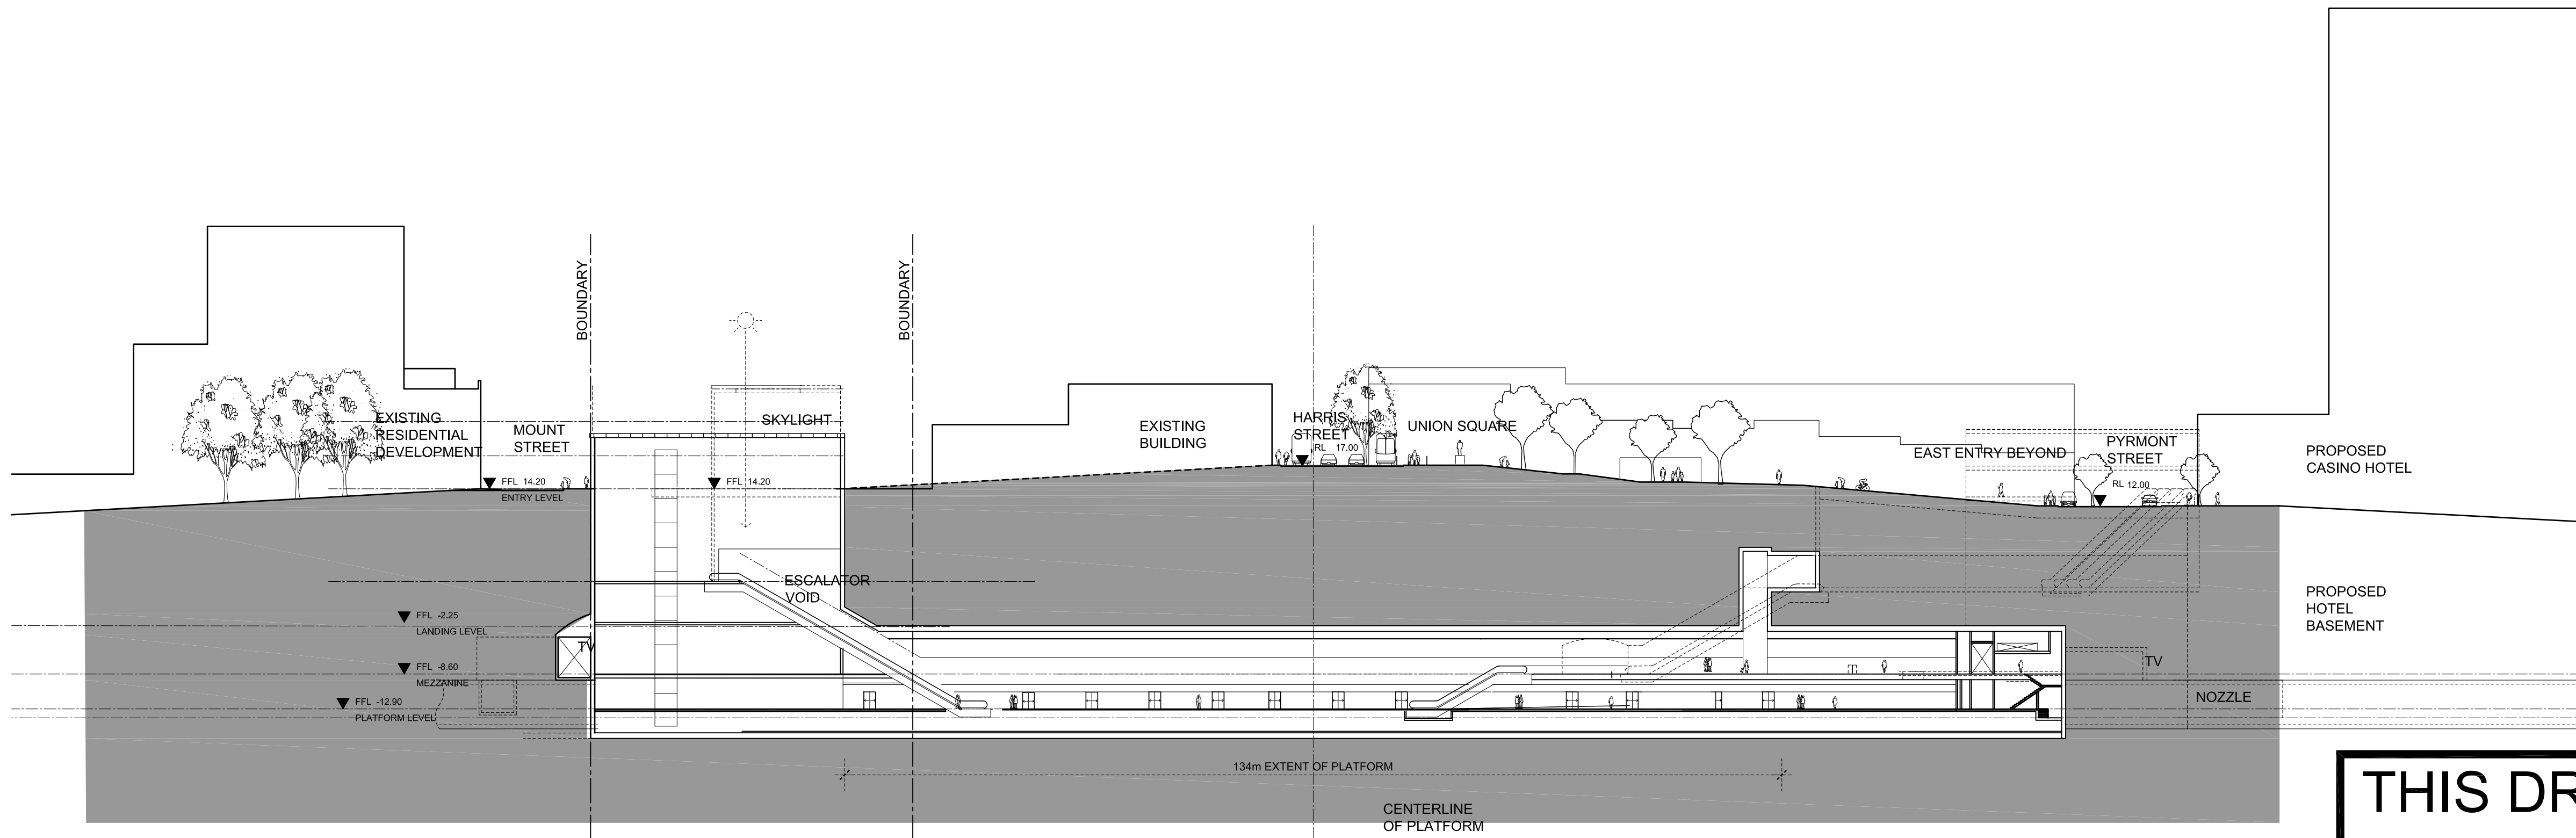

CC LONG SECTION  
0200

THIS DRAWING IS  
INDICATIVE ONLY

|     |    |          |               |      |    |
|-----|----|----------|---------------|------|----|
|     |    |          |               |      |    |
|     |    |          |               |      |    |
| 01  | SM | 21/08/09 | ISSUED FOR EA |      | SM |
| No. | BY | DATE     | DESCRIPTION   | APPD |    |

DISCLAIMER: THIS DRAWING IS PRELIMINARY. IT HAS BEEN ISSUED AS AN ADVANCE COPY FOR INFORMATION ONLY. IT IS WITHOUT FULL DESIGN COORDINATION OR RESOLUTION AND IT IS BASED ON PRELIMINARY SURVEY LEVELS. IT IS SUBJECT TO FURTHER DEVELOPMENT AND PBACH DOES NOT WARRANT COMPLIANCE WITH THE PRODUCT SPECIFICATION OR THE TA 2100 CONTRACT

|   |          |             |              |
|---|----------|-------------|--------------|
| THE INFORMATION SHOWN ON THIS DRAWING IS FOR THE PURPOSES OF THE CBD METRO PROJECT ONLY. NO WARRANTY IS GIVEN OR IMPLIED AS TO ITS SUITABILITY FOR ANY OTHER PURPOSE. |          |             |              |
| APPROVED ORIGINAL OF THIS DRAWING SIGNED & DATED AS INDICATED BELOW                                                                                                   |          |             |              |
|   | PREPARED | CHECKED     | PSC APPROVED |
| DESIGN   | BL/RJ    | RJ          |              |
| DRAFTING   | JW       | RJ          | DATE:        |
| Scales 1:500@A1<br>1:1000@A3   |          | 0 10 20 30m |              |

Professional Services Contractor / Technical Advisor

**pbach**  
PB | ARUP | COX | HASSELL

Client

|                                                                          |                                     |            |
|--------------------------------------------------------------------------|-------------------------------------|------------|
| Project Title<br>CBD METRO                                               |                                     |            |
| Drawing Title<br>PYRMONT STATION<br>CROSS SECTIONS<br>ALTERNATIVE SCHEME |                                     |            |
| Status<br>PRELIMINARY                                                    | Dwg No.<br>CBD-2100-29-0500-AR-0300 | Rev.<br>01 |