


Rozelle Station

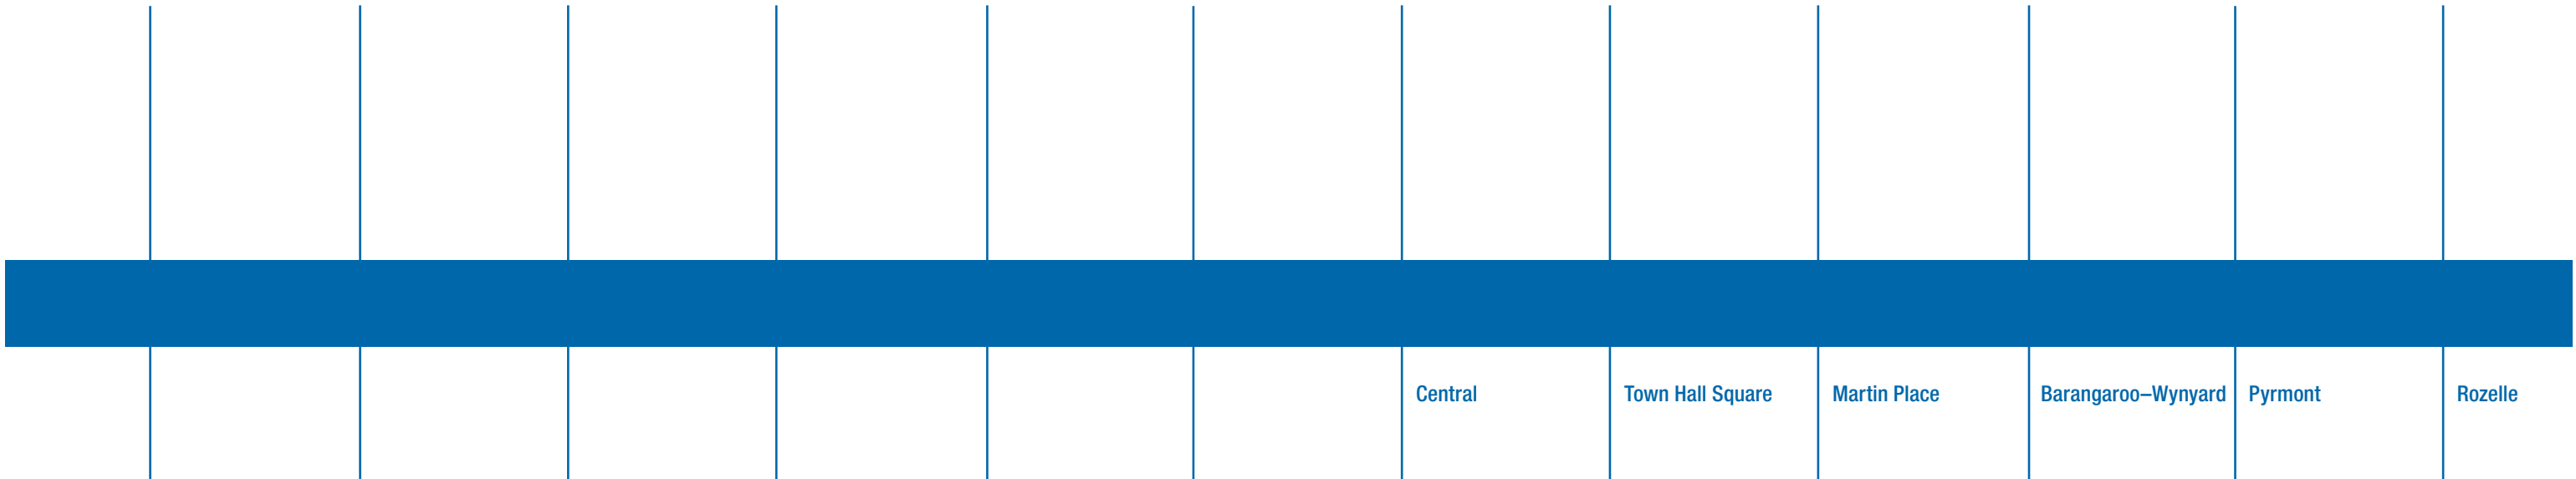


J:\2008\24 CBD METRO C210009 CAD\02 ARCHITECTURAL\ROZELLE STATIONS\ISSUED\OUT\09_08_18_EACBD2100-RD-0700-AR-010.DWG 8/02/2018 5:48:27 PM



THIS DRAWING IS
INDICATIVE ONLY

01 LOCATION PLAN

01	SM	18/08/09	ISSUED FOR EA	SM
00		28.07.09	REFERENCE DESIGN ISSUE	
No.	BY	DATE	DESCRIPTION	APPD

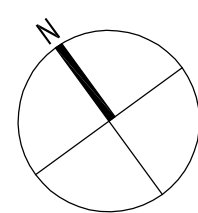


THE INFORMATION SHOWN ON THIS DRAWING IS FOR THE PURPOSES OF THE CBD METRO PROJECT ONLY NO WARRANTY IS GIVEN OR IMPLIED AS TO ITS SUITABILITY FOR ANY OTHER PURPOSE. APPROVED ORIGINAL OF THIS DRAWING SIGNED & DATED AS INDICATED BELOW			
DESIGN	PREPARED 	CHECKED 	PSC APPROVED
Scales	1:1000@A1 / 1:2000@A3		

Professional Services Contractor /
Technical Advisor


pbaech
PB | ARUP | COX | HASSELL

Client

Project Title	CBD METRO		
Drawing Title	ROZELLE STATION LOCATION PLAN		
Status	FINAL	Dwg No.	CBD-2100-RD-0700-AR-0100
Rev	01		

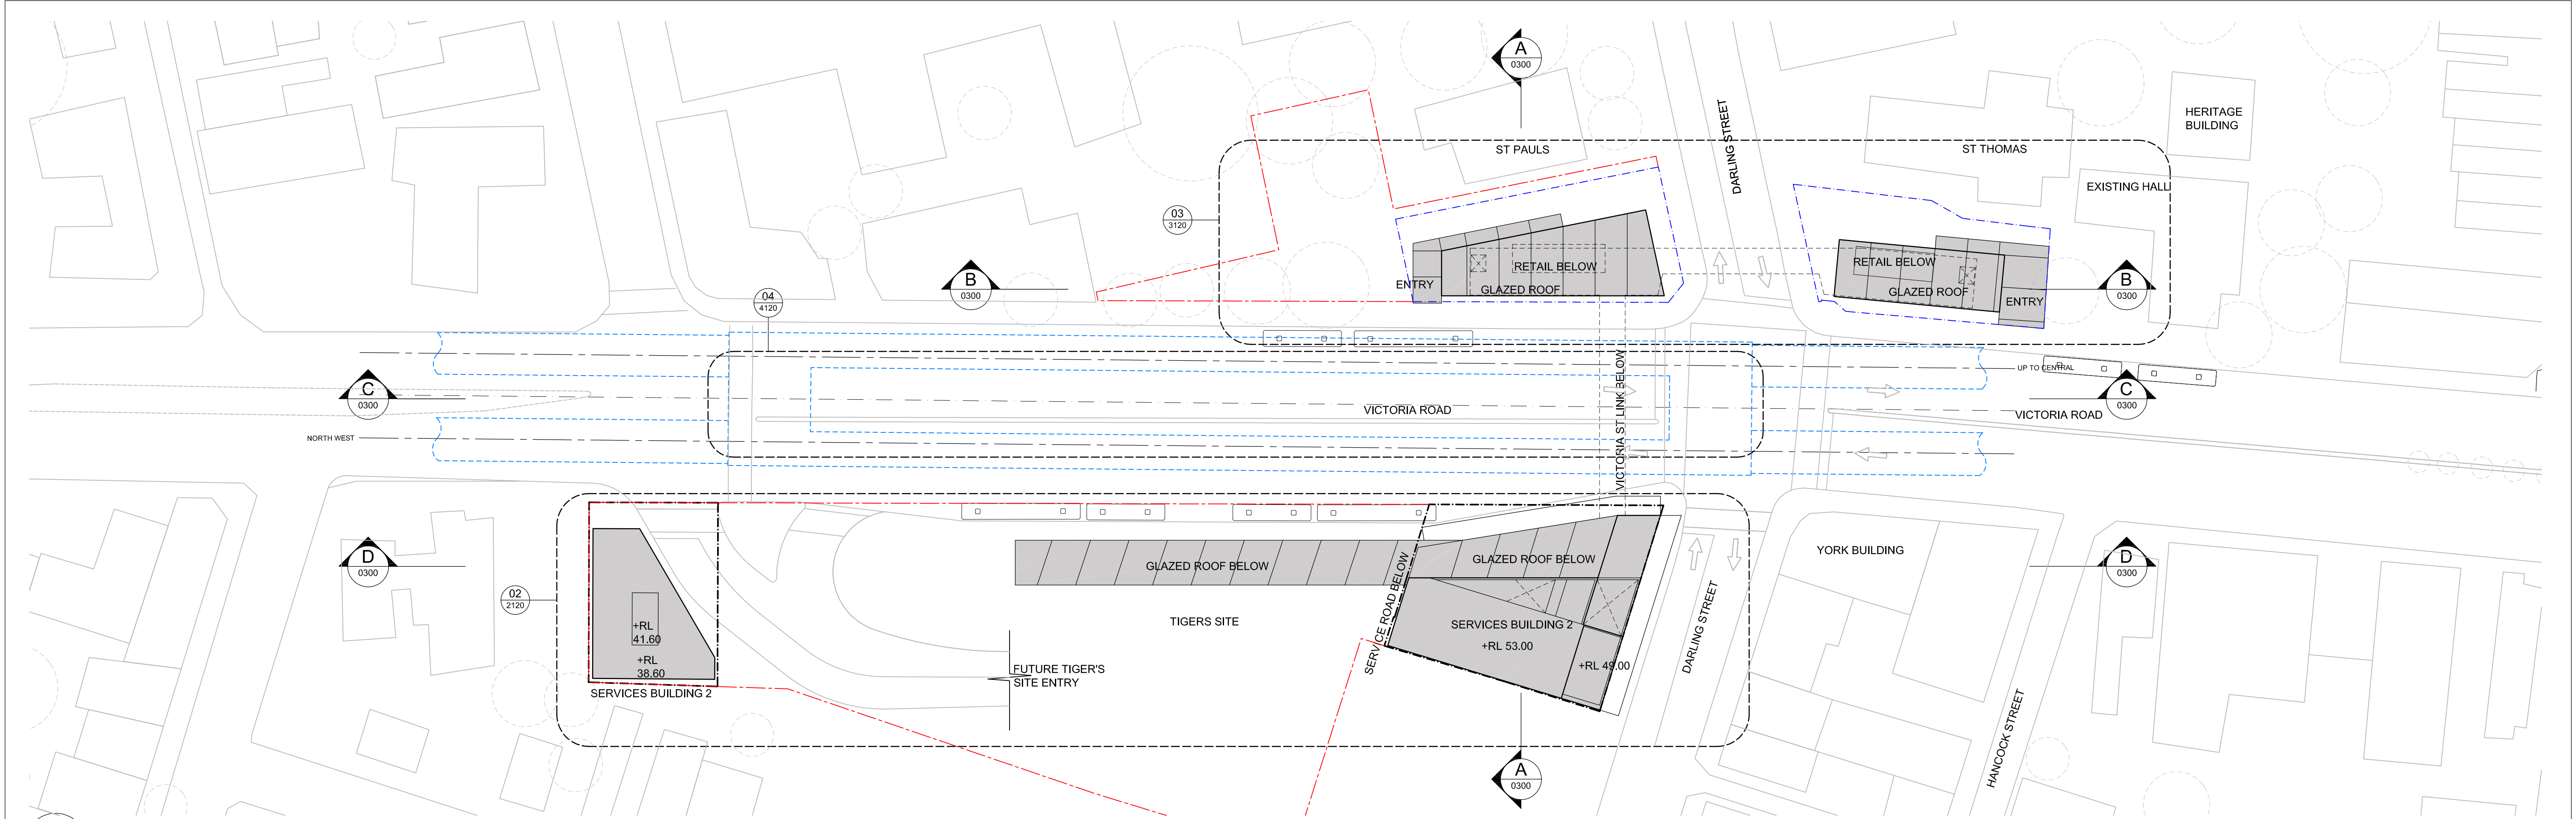

01 ROOF LEVEL PLAN
- EAST FFL - 38.6 - 41.6 (PLANT) - WEST FFL 49.0 - 53.0 (PLANT)

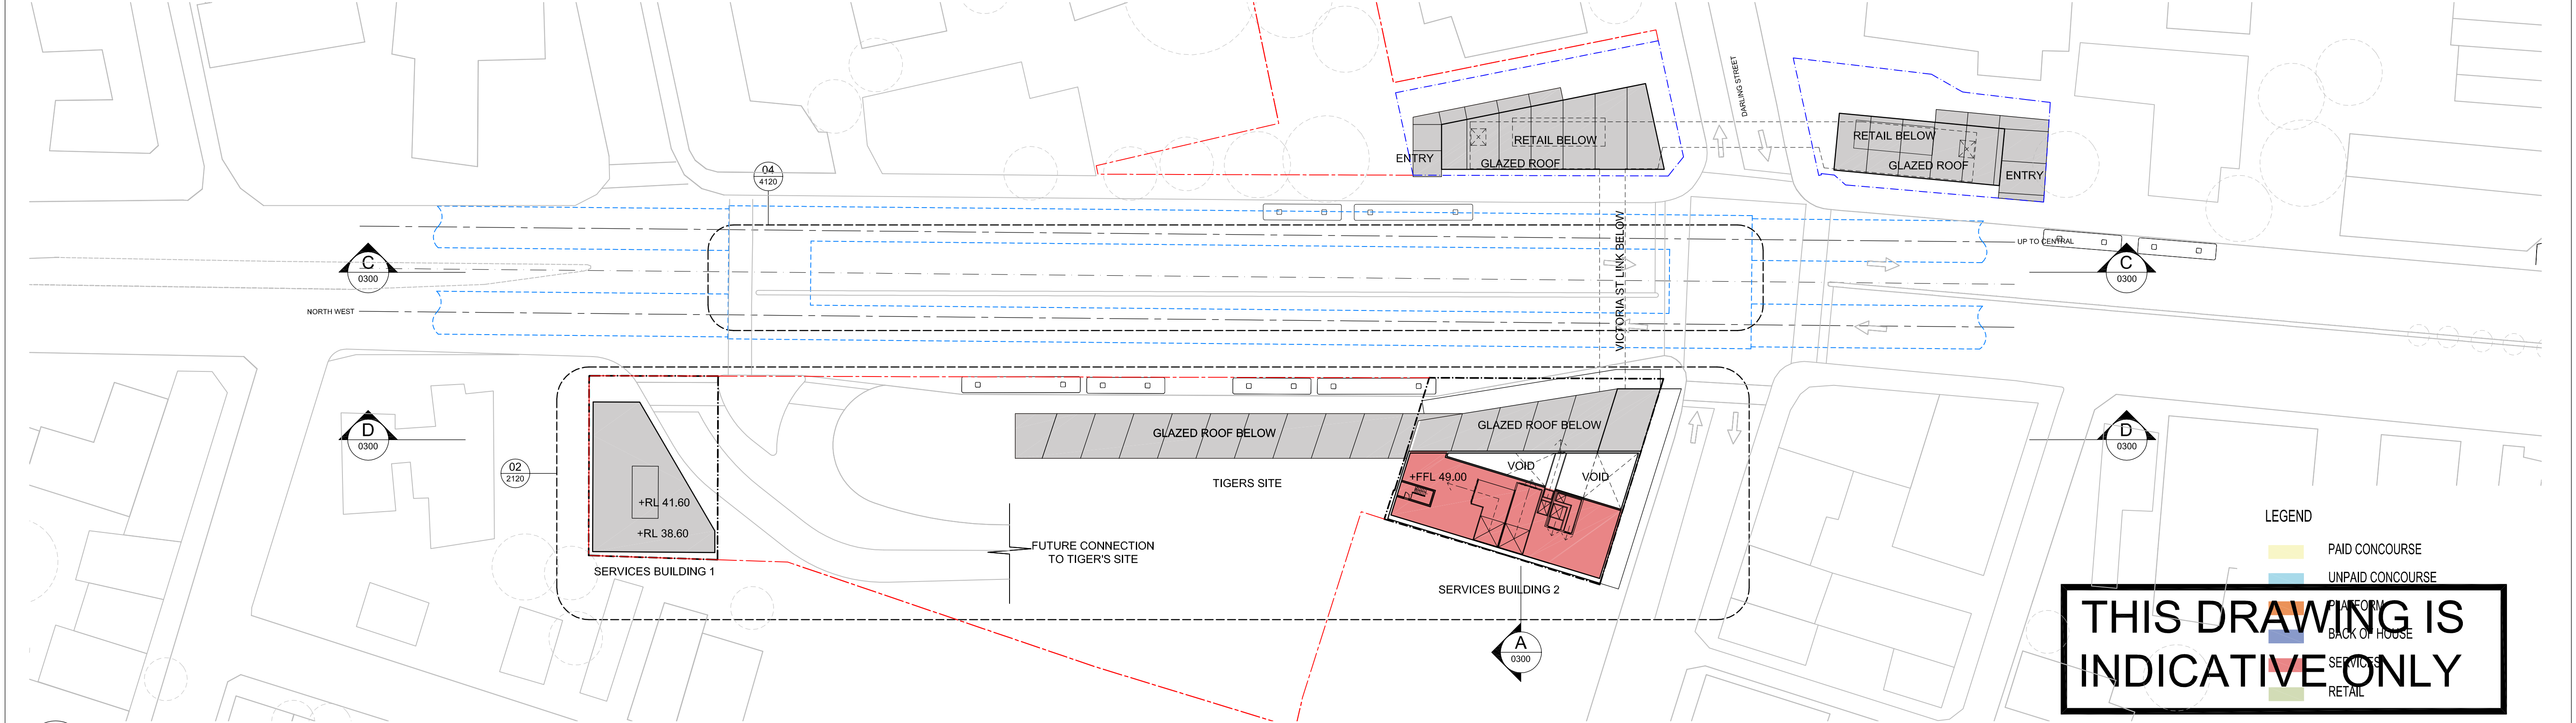


02 SECOND FLOOR LEVEL PLAN
- EAST FFL - 38.6 - 41.6 (PLANT) - WEST FFL 49.0 (PLANT)

- LEGEND
- PAID CONCOURSE
 - UNPAID CONCOURSE
 - PLATFORM
 - BACK OF HOUSE
 - SERVICES
 - RETAIL

THIS DRAWING IS
INDICATIVE ONLY

01	SM	18/08/09	ISSUED FOR EA	SM
00		28.07.09	REFERENCE DESIGN ISSUE	
No.	BY	DATE	DESCRIPTION	APPD

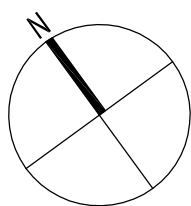

THE INFORMATION SHOWN ON THIS DRAWING IS FOR THE PURPOSES OF THE CBD METRO PROJECT ONLY NO WARRANTY IS GIVEN OR IMPLIED AS TO ITS SUITABILITY FOR ANY OTHER PURPOSE. APPROVED ORIGINAL OF THIS DRAWING SIGNED & DATED AS INDICATED BELOW			
DESIGN	PREPARED	CHECKED	PSC APPROVED
			ROSS DE LA MOTTE
			28.07.09
			DATE
Scales 1:500@A1 / 1:1000@A3			


Professional Services Contractor /
Technical Advisor

pbaech
PB | ARUP | COX | HASSELL

Client


Project Title			Rev 01
CBD METRO			
Drawing Title			
ROZELLE STATION			
ROOF LEVEL			
SECOND FLOOR LEVEL			
Status	FINAL	Org No. CBD-2100-RD-0700-AR-0200	Rev 01

J:\2008\24 CBD METRO C210009 CAD\02 ARCHITECTURAL\ROZELLE STATION\05 ISSUED\OUT\09_08_10_EACBP2100-RD-0700-AR-0200.DWG 8/05/2009 5:48:27 PM

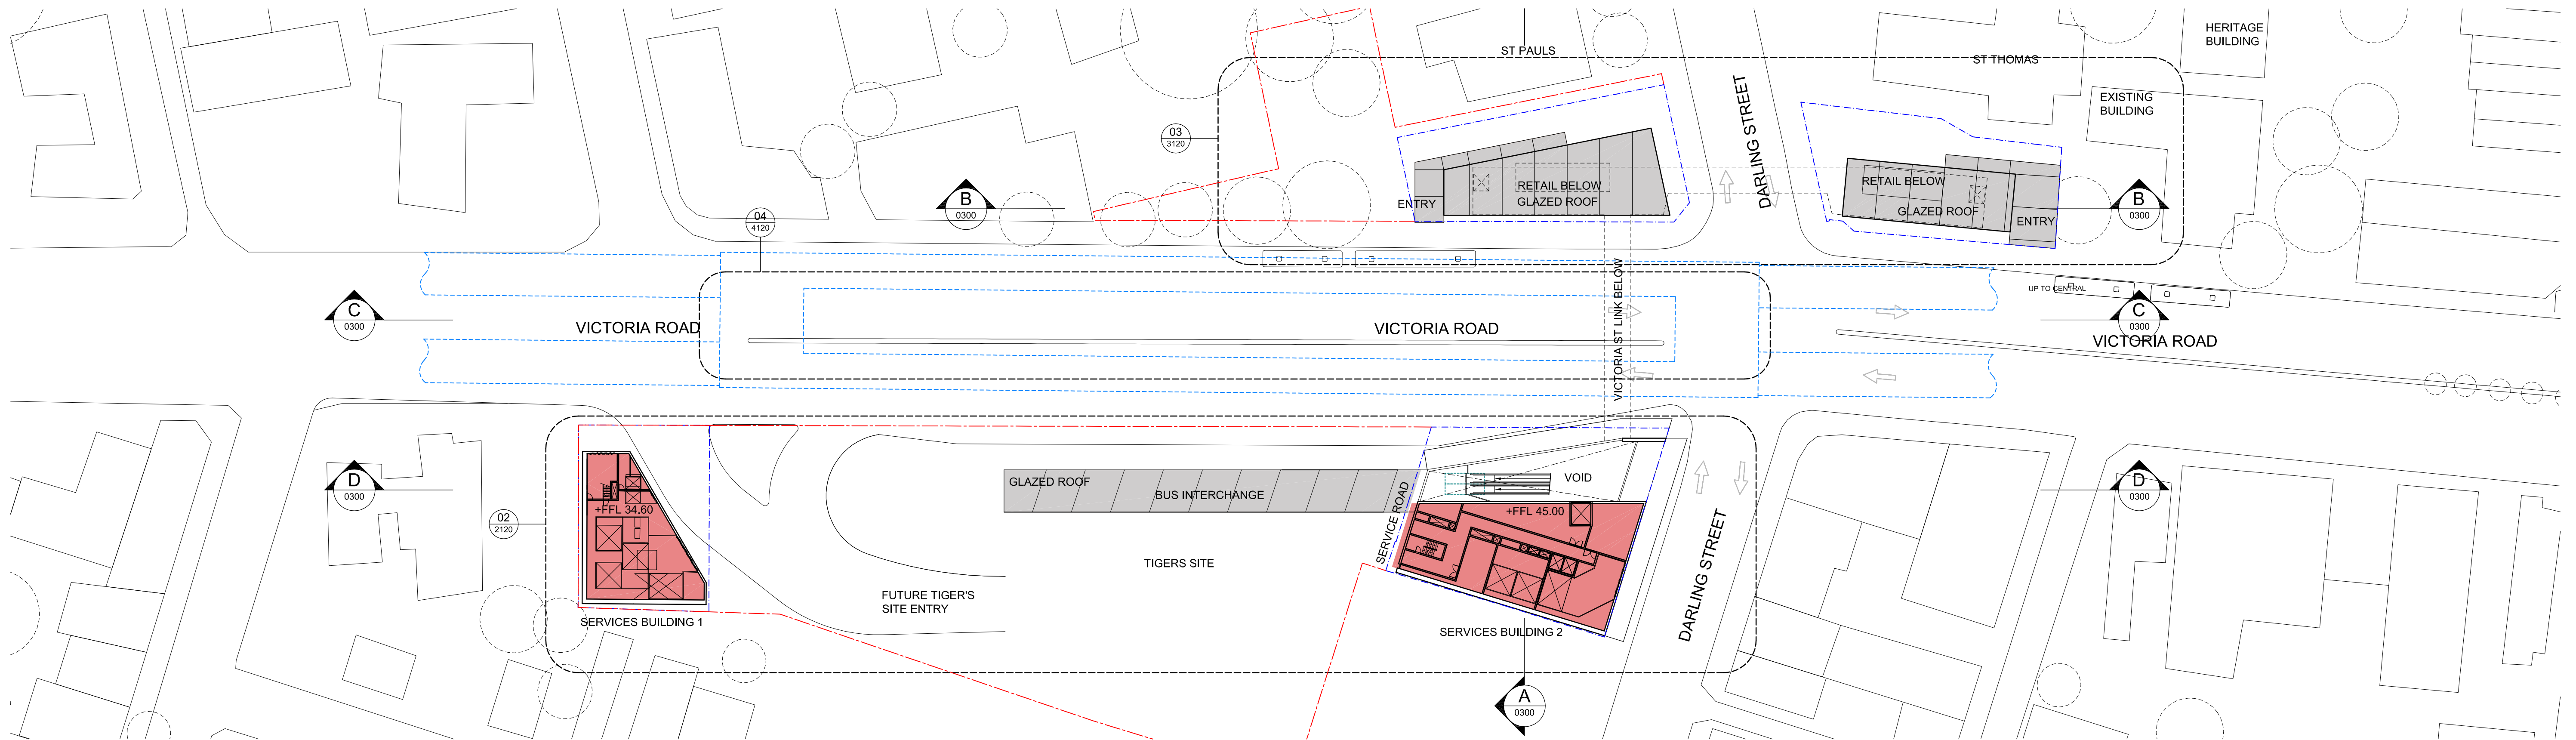

01 FIRST FLOOR LEVEL PLAN

EAST FFL - 34.6 (PLANT) - WEST FFL 45.0 (PLANT)

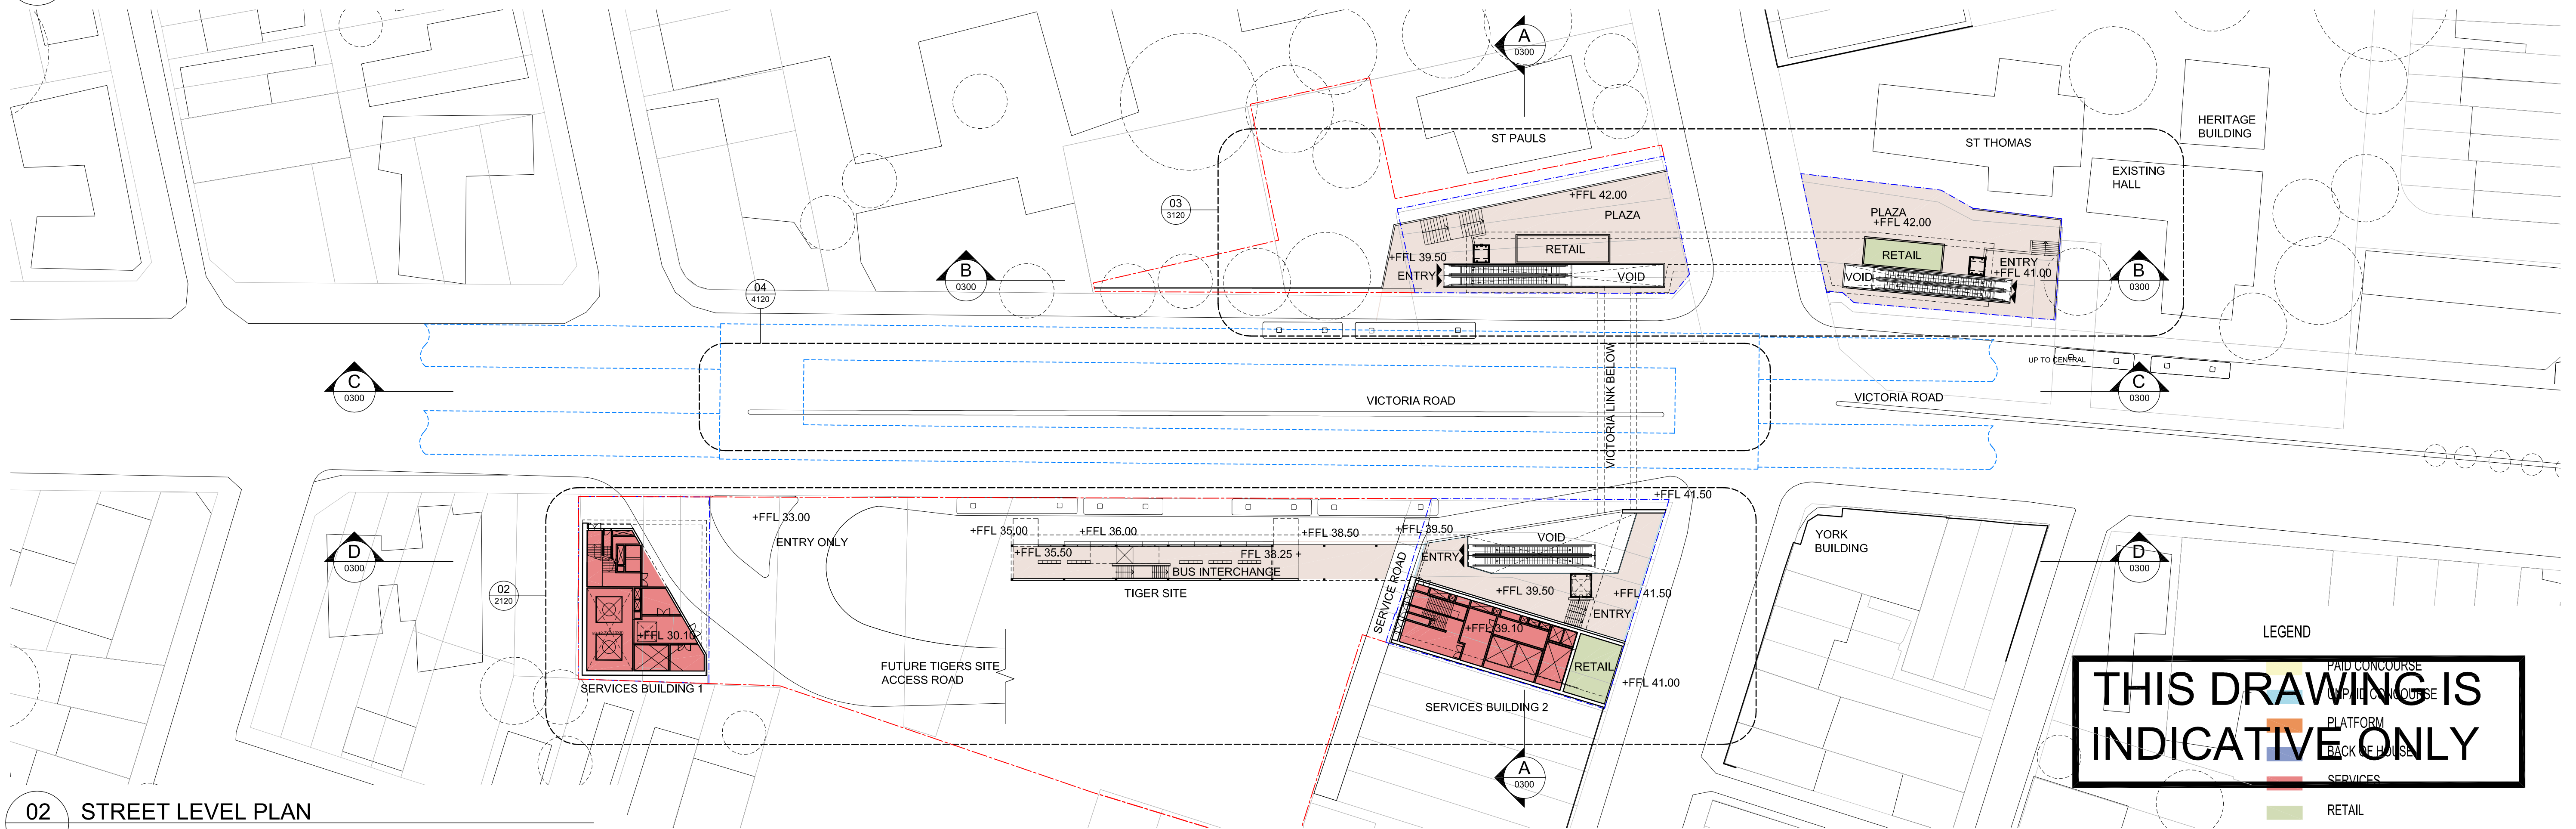


02 STREET LEVEL PLAN

EAST FFL - 30.1 (PLANT) - WEST FFL 39.10/ 39.5 - 41.0 (PLANT/ PUBLIC)

THIS DRAWING IS
INDICATIVE ONLY

01	SM	18/08/09	ISSUED FOR EA	SM
00		28/07/09	REFERENCE DESIGN ISSUE	
No.	BY	DATE	DESCRIPTION	APPD

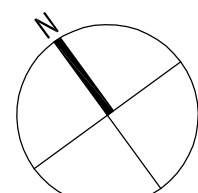

THE INFORMATION SHOWN ON THIS DRAWING IS FOR THE PURPOSES OF THE CBD METRO PROJECT ONLY
NO WARRANTY IS GIVEN OR IMPLIED AS TO ITS SUITABILITY FOR ANY OTHER PURPOSE.

APPROVED ORIGINAL OF THIS DRAWING SIGNED & DATED AS INDICATED BELOW

DESIGN	PREPARED <i>[Signature]</i>	CHECKED <i>[Signature]</i>	PSC-APPROVED <i>[Signature]</i> ROSS DE LA MOTTE
Scales	1:500@A1	1:1000@A3	28/07/09 DATE

0 10 20 30m

Professional Services Contractor /
Technical Advisor



Client




Project Title
CBD METRO

Drawing Title
ROZELLE STATION
FIRST FLOOR LEVEL PLAN
STREET LEVEL PLAN


Status
FINAL

Org No.
CBD-2100-RD-0700-AR-0210

Rev
01

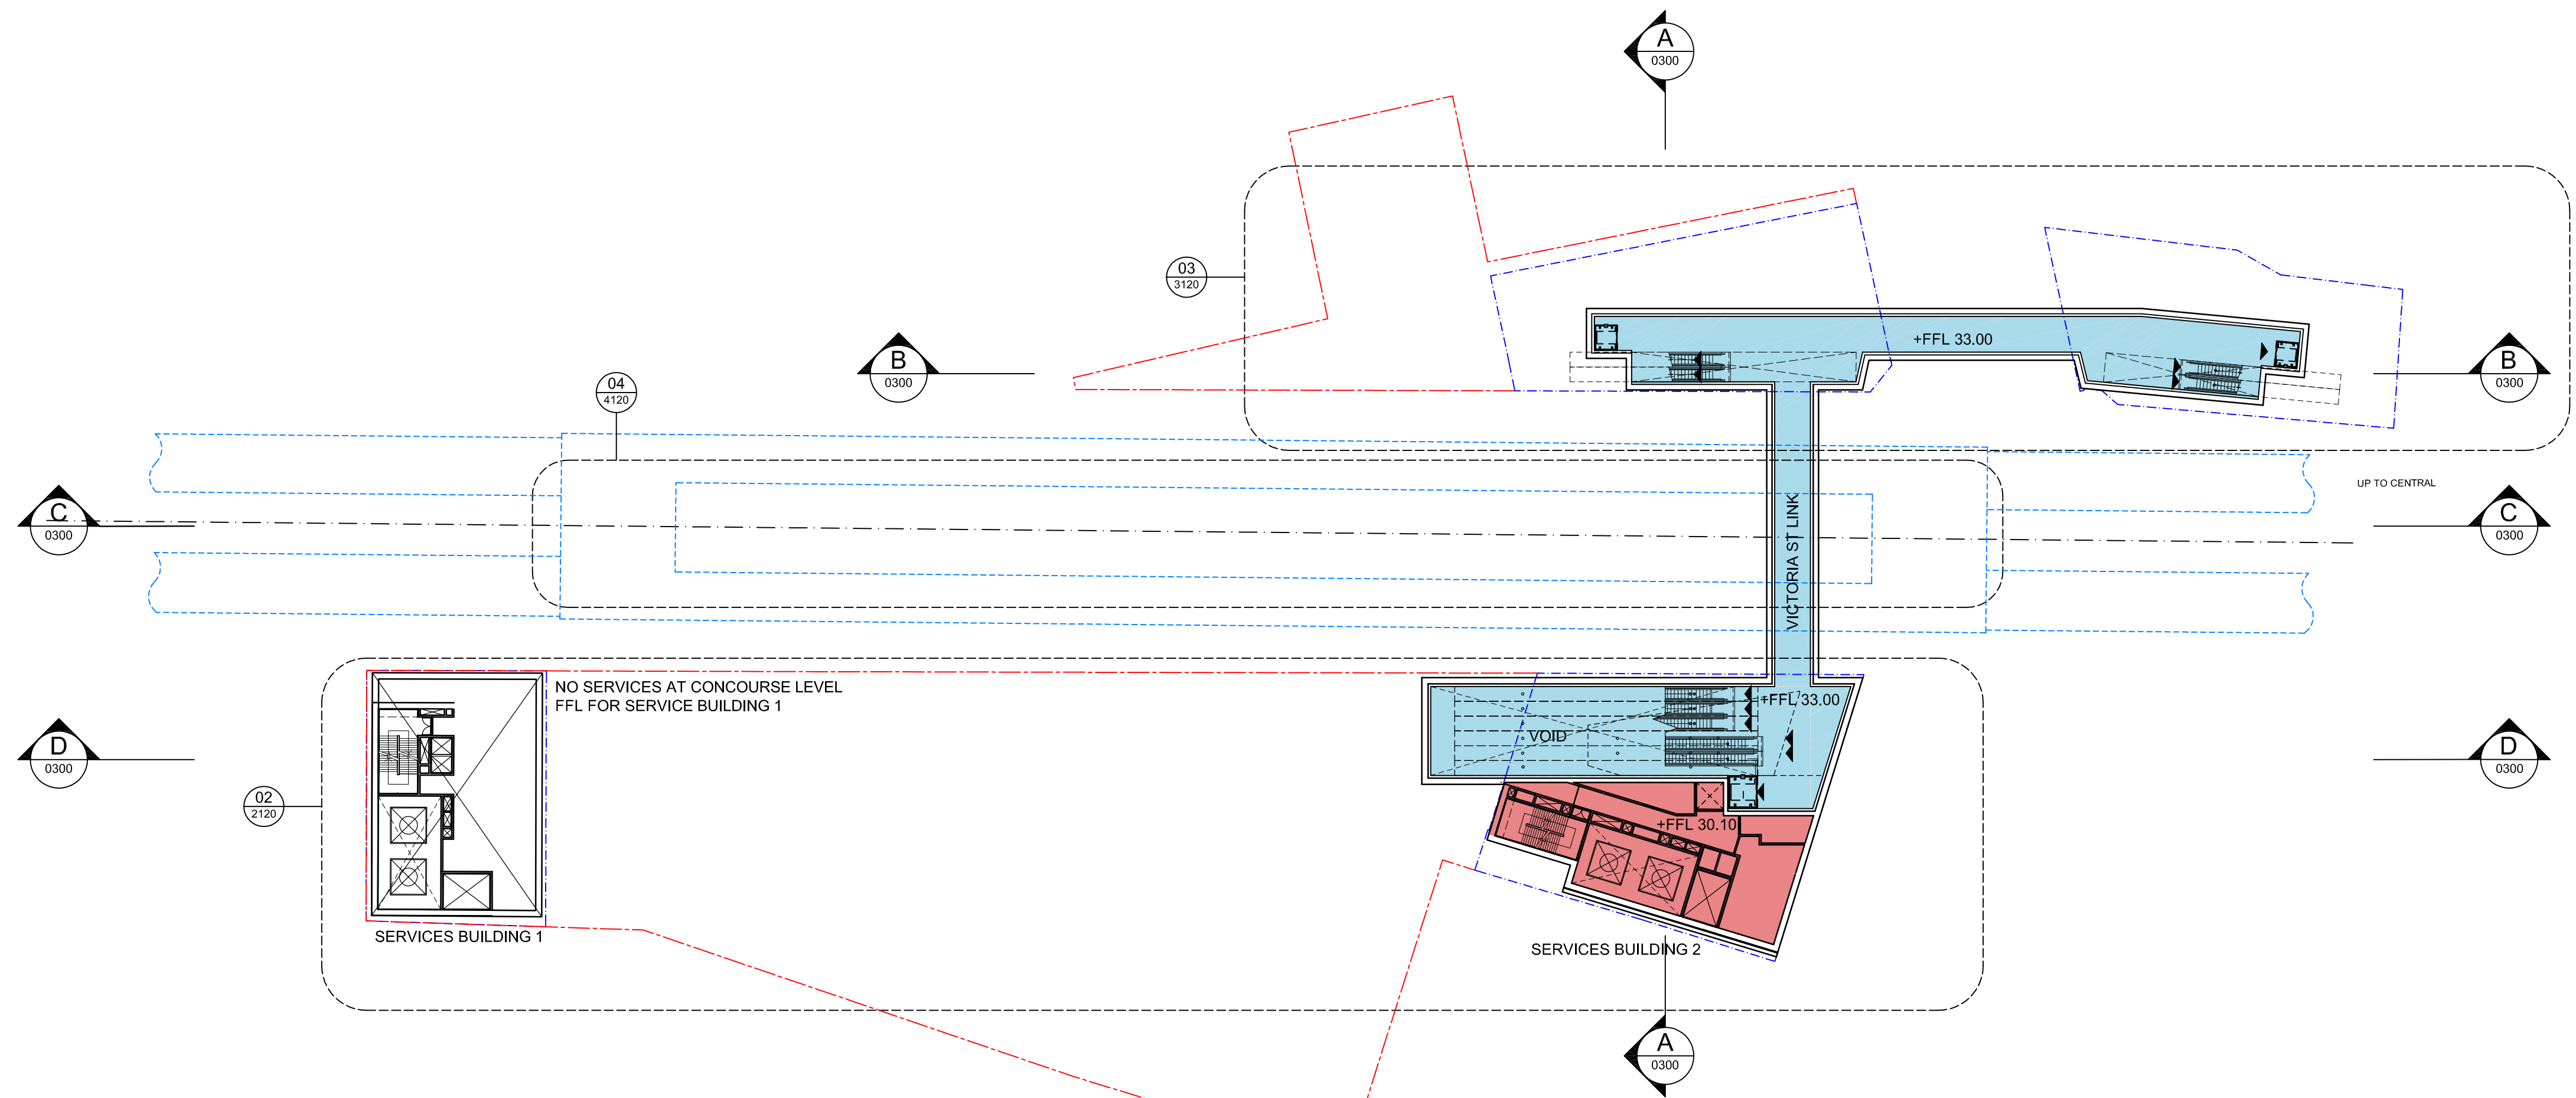

01 B1 CONCOURSE LEVEL PLAN
- WEST FFL 33.0 / 30.1(PUBLIC/PLANT)

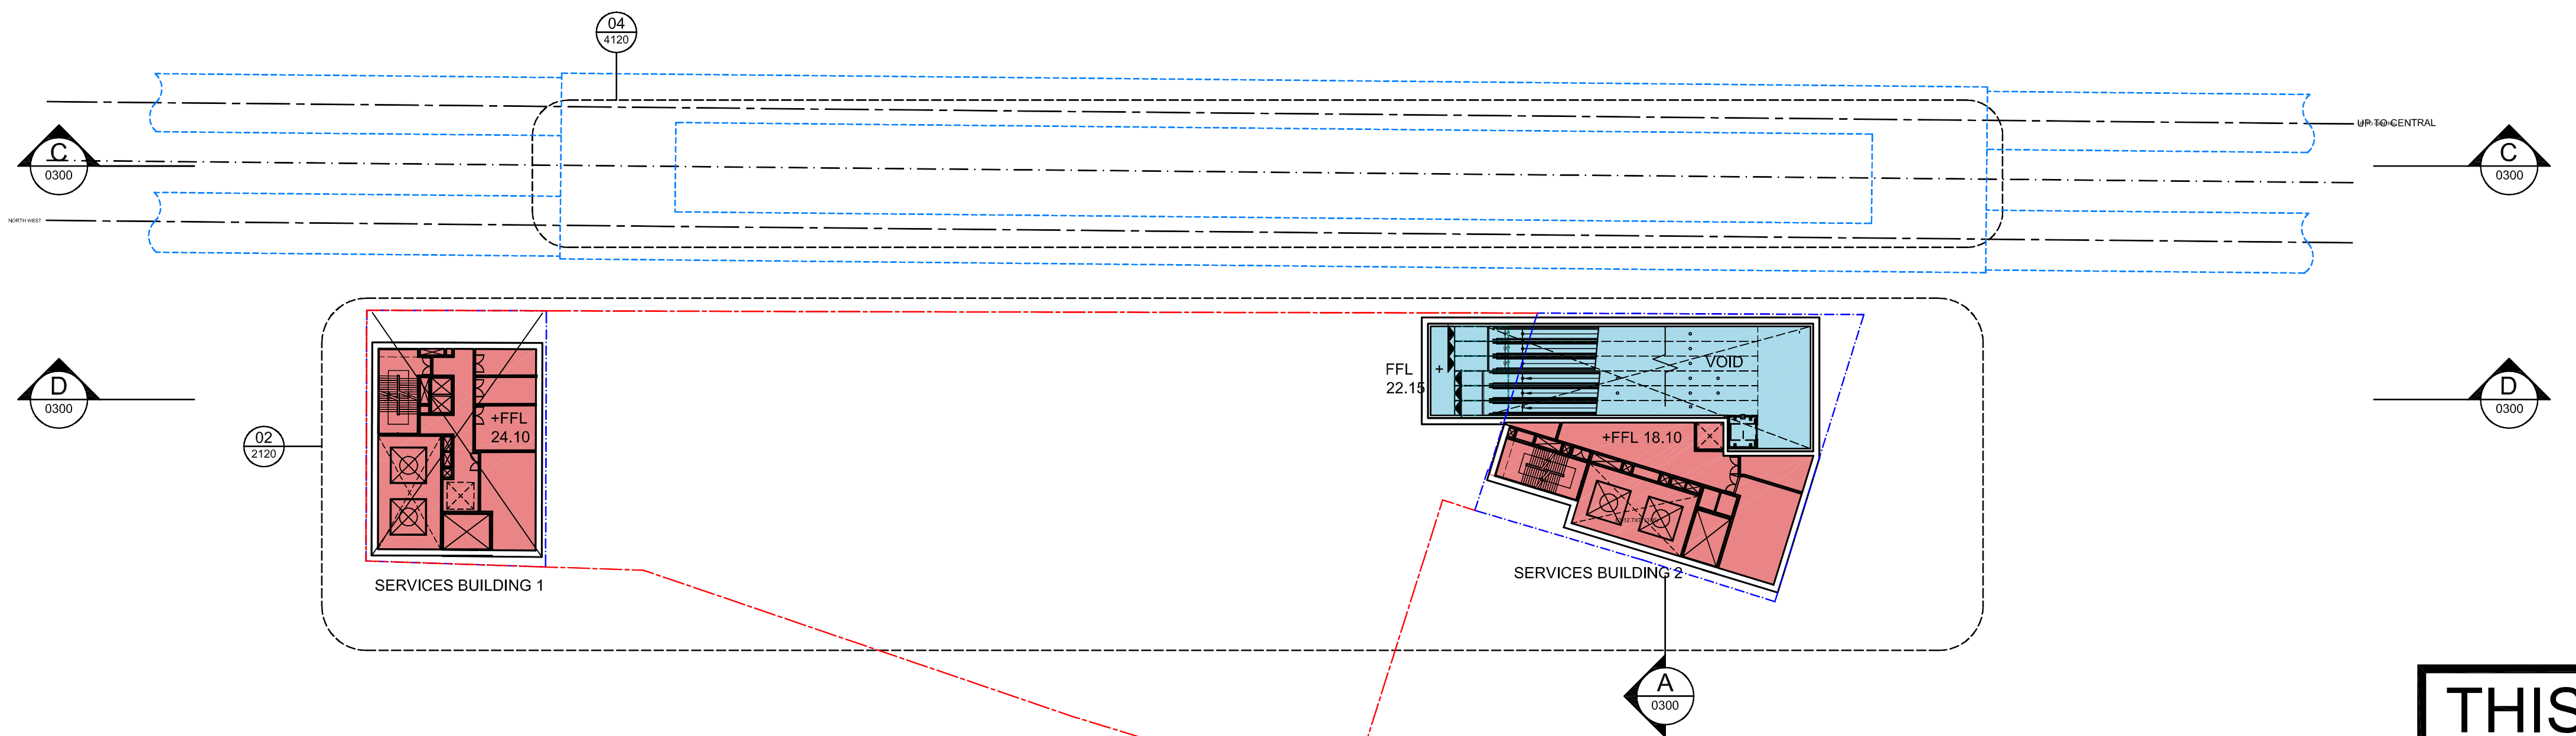

02 B2 LANDING LEVEL PLAN
- EAST FFL - 24.1 (PLANT) WEST FFL 24.1 (PLANT)

LEGEND

PAID CONCOURSE

UNPAID CONCOURSE

PLATFORM

BACK OF HOUSE

SERVICES


RETAIL

THIS DRAWING IS

INDICATIVE ONLY

J:\200824 CBD METRO C210009 CAD\02 ARCHITECTURAL\ROZELLE STATION\05 ISSUED\OUT\09_08_18_EACBD2100-RD-0700-AR-0220.DWG 8/05/2019 5:48:27 PM

01	SM	18/08/09	ISSUED FOR EA		SM
00		28.07.09	REFERENCE DESIGN ISSUE		
No.	BY	DATE	DESCRIPTION		APPD

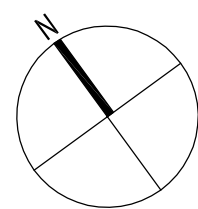

THE INFORMATION SHOWN ON THIS DRAWING IS FOR THE PURPOSES OF THE CBD METRO PROJECT ONLY
NO WARRANTY IS GIVEN OR IMPLIED AS TO ITS SUITABILITY FOR ANY OTHER PURPOSE.

APPROVED ORIGINAL OF THIS DRAWING SIGNED & DATED AS INDICATED BELOW

	PREPARED	CHECKED	PSC APPROVED
DESIGN			
		ROSS DE LA MOTTE	28.07.09 DATE

Scales 1:500@A1 / 1:1000@A3

0 10 20 30m


Professional Services Contractor /
Technical Advisor

PB | ARUP | COX | HASSELL


Client

Project Title	CBD METRO		
Drawing Title	ROZELLE STATION CONCOURSE LEVEL PLAN LANDING LEVEL PLAN		
Status	FINAL	Org No.	CBD-2100-RD-0700-AR-0220
		Rev	01

J:\200824 CBD METRO C210009 CAD\02 ARCHITECTURAL\ROZELLE STATION\ISSUED\OUT\09_08_18_EACBP2100RD-0700-AR-0230.DWG 8/05/2019 5:48:27 PM

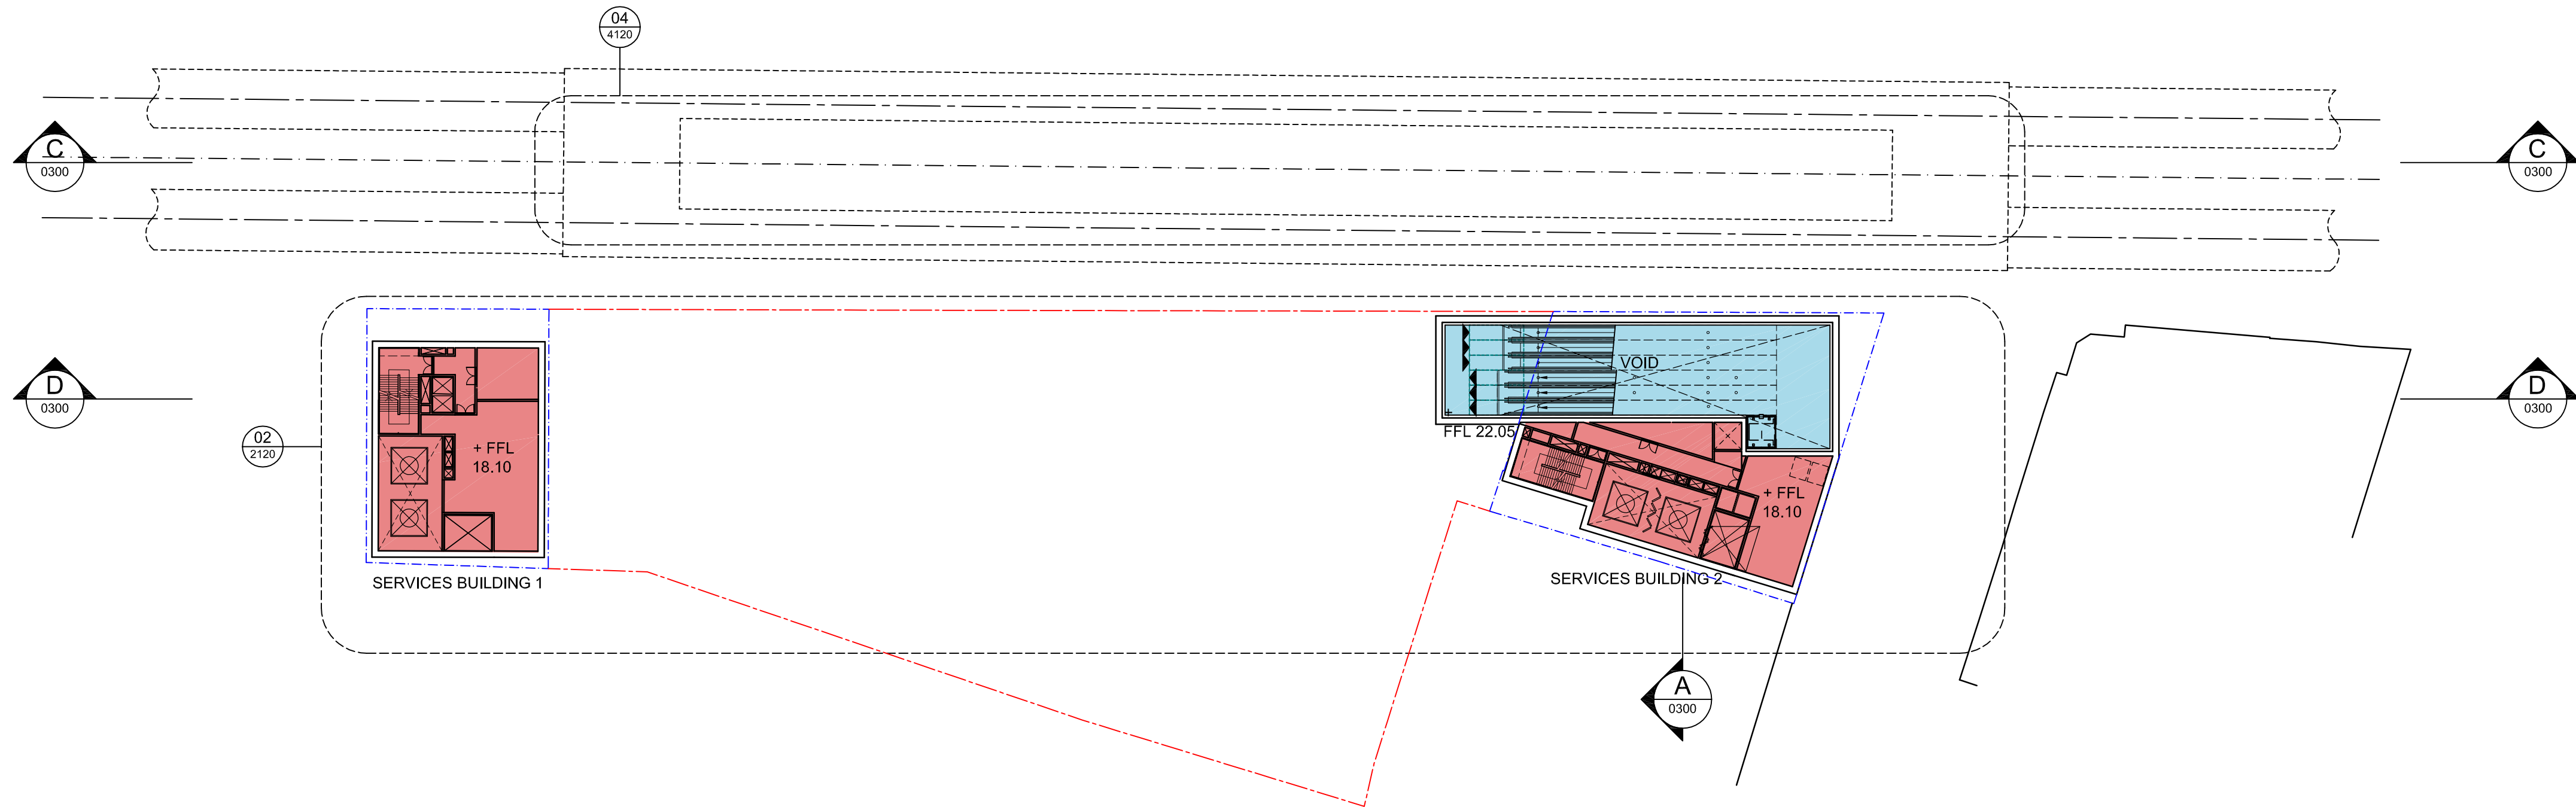

01 B3 LANDING LEVEL PLAN
- EAST FFL - 18.1 (PLANT) - WEST FFL 18.1 / 22.05 (PLANT / PUBLIC)

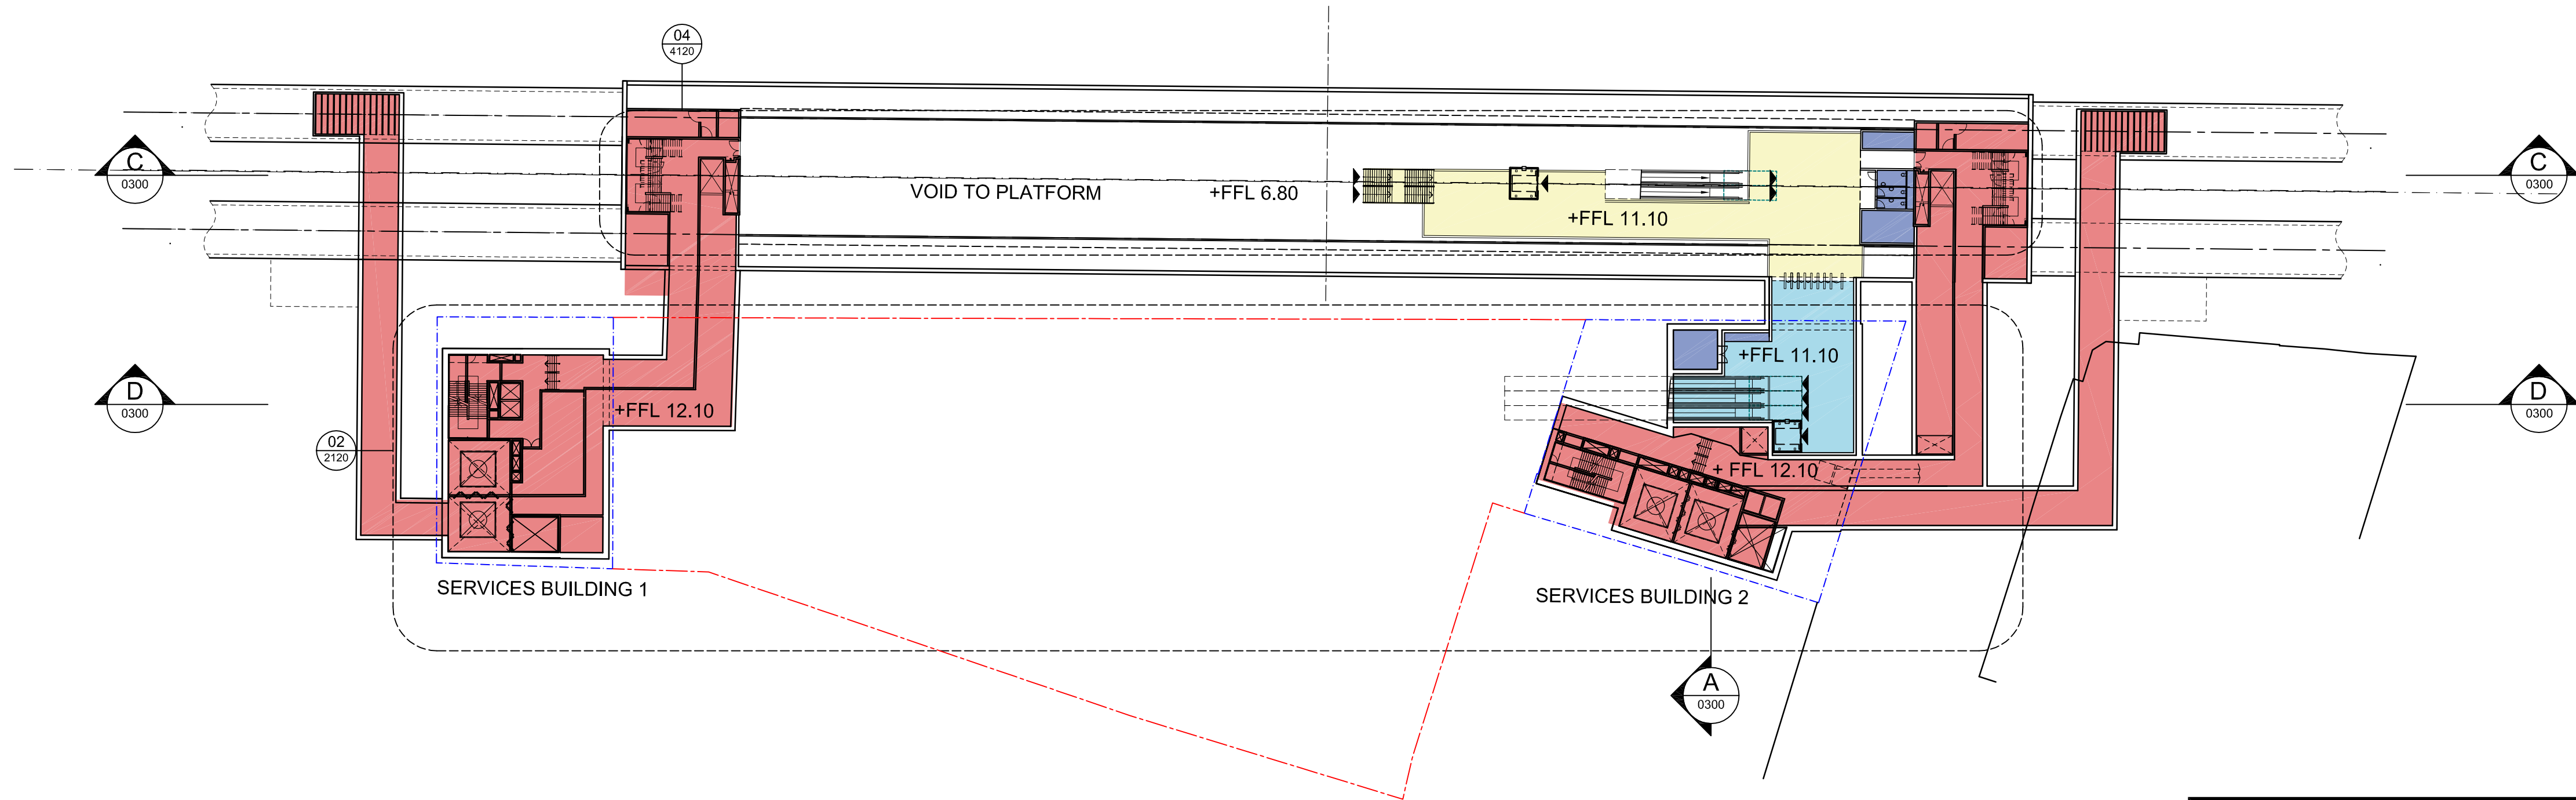

02 B4 MEZZANINE LEVEL PLAN
- EAST FFL - 12.1/ 11.1 (PLANT / PUBLIC) - WEST FFL 12.1/ 11.1 (PLANT / PUBLIC)

LEGEND

PAID CONCOURSE

UNPAID CONCOURSE

PLATFORM


BACK OF HOUSE

SERVICES

RETAIL

THIS DRAWING IS
INDICATIVE ONLY

01	SM	18/08/09	ISSUED FOR EA		SM
00		28.07.09	REFERENCE DESIGN ISSUE		
No.	BY	DATE	DESCRIPTION		APPD

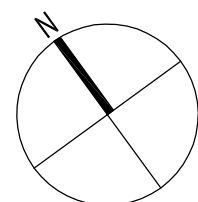

THE INFORMATION SHOWN ON THIS DRAWING IS FOR THE PURPOSES OF THE CBD METRO PROJECT ONLY
NO WARRANTY IS GIVEN OR IMPLIED AS TO ITS SUITABILITY FOR ANY OTHER PURPOSE.

APPROVED ORIGINAL OF THIS DRAWING SIGNED & DATED AS INDICATED BELOW

	PREPARED	CHECKED	PSC APPROVED
DESIGN			
			ROSS DE LA MOTTE
			28.07.09
			DATE

Scales 1:500@A1 / 1:1000@A3


0102030m

Professional Services Contractor /
Technical Advisor

PB | ARUP | COX | HASSELL

Client

Project Title	CBD METRO		
Drawing Title	ROZELLE STATION LANDING LEVEL PLAN MEZZANINE LEVEL PLAN		
Status	FINAL	Dwg No.	CBD-2100-RD-0700-AR-0230
		Rev	01

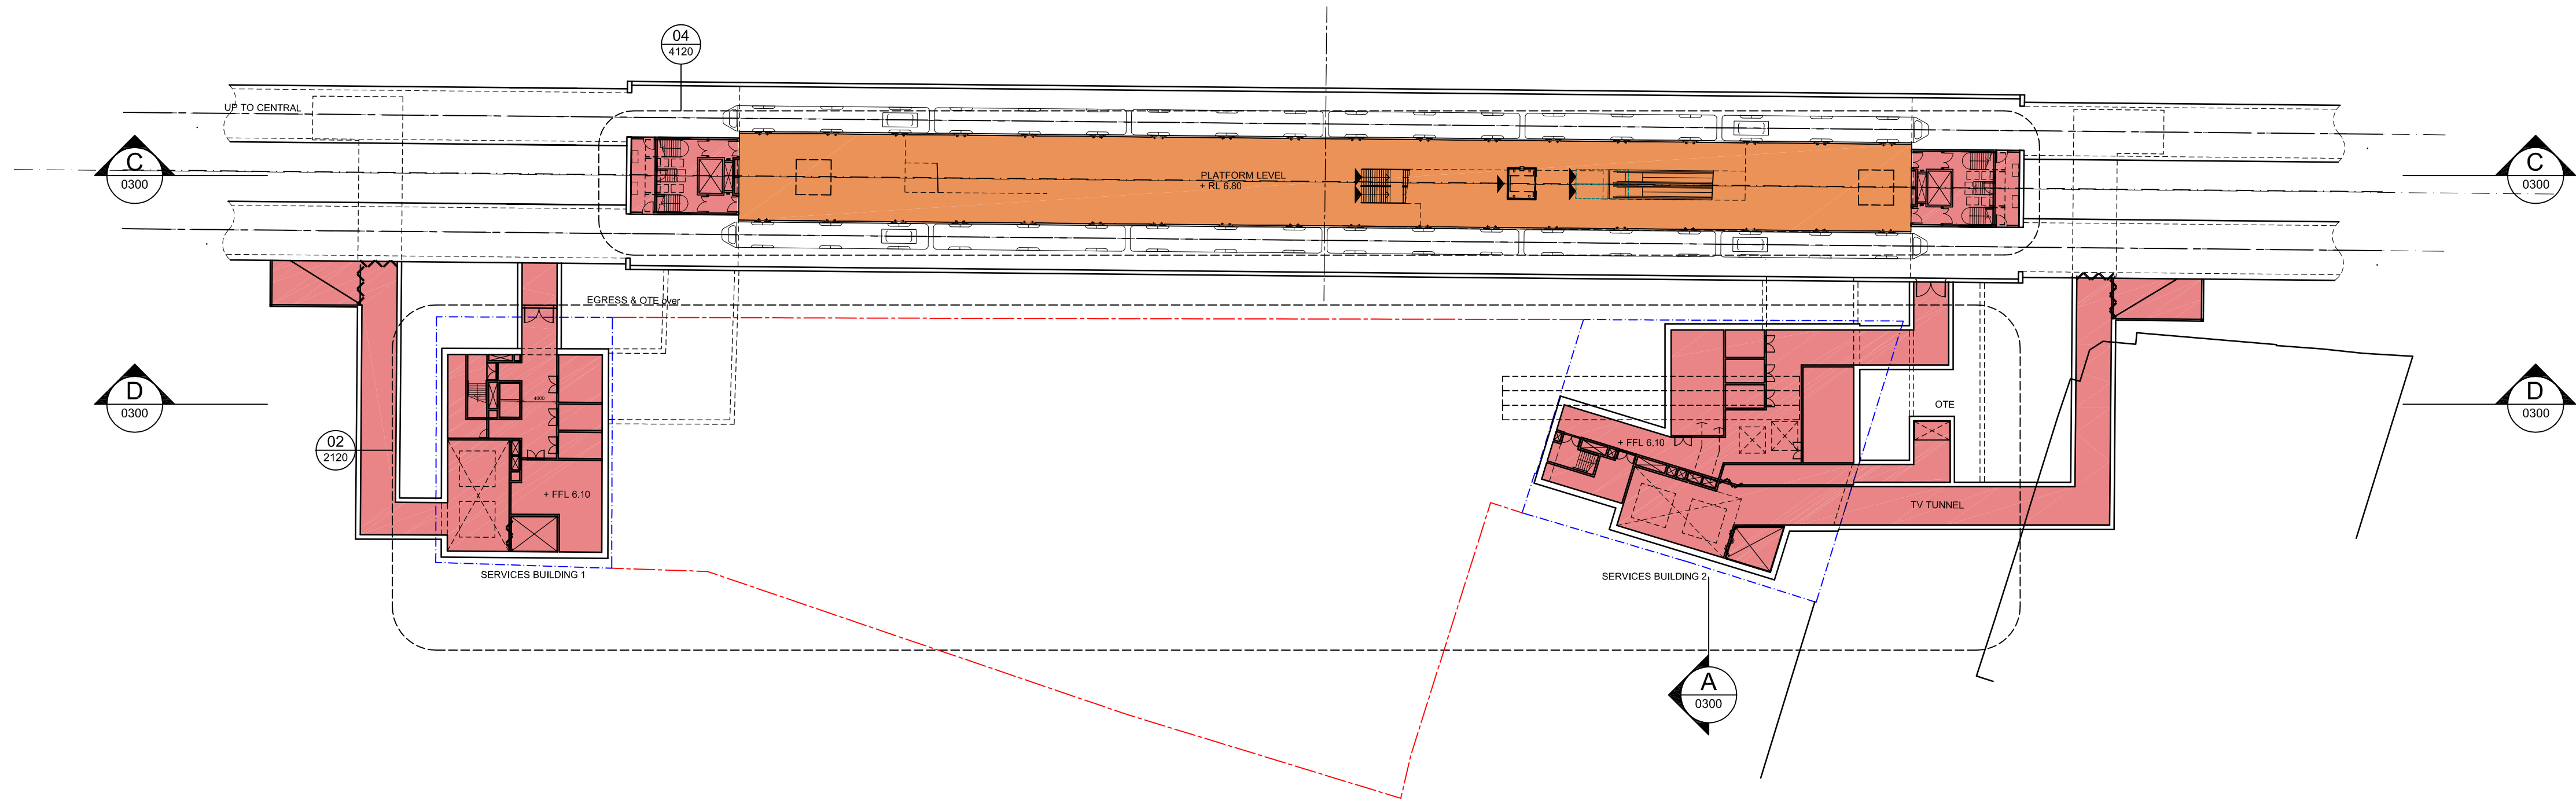

01 B5 PLATFORM LEVEL PLAN
- EAST FFL -6.1/ 6.8 (PLANT/ PUBLIC) - WEST FFL 6.1/ 6.8 (PLANT/ PUBLIC)

LEGEND

PAID CONCOURSE

UNPAID CONCOURSE

PLATFORM


BACK OF HOUSE

SERVICES

RETAIL

THIS DRAWING IS
INDICATIVE ONLY

01	SM	18/08/09	ISSUED FOR EA	SM
00		28.07.09	REFERENCE DESIGN ISSUE	
No.	BY	DATE	DESCRIPTION	APPD

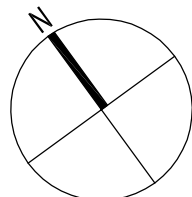

THE INFORMATION SHOWN ON THIS DRAWING IS FOR THE PURPOSES OF THE CBD METRO PROJECT ONLY
NO WARRANTY IS GIVEN OR IMPLIED AS TO ITS SUITABILITY FOR ANY OTHER PURPOSE.

APPROVED ORIGINAL OF THIS DRAWING SIGNED & DATED AS INDICATED BELOW

DESIGN	PREPARED 	CHECKED 	PSC APPROVED
			ROSS DE LA MOTTE 28.07.09 DATE

Scales 1:500@A1 / 1:1000@A3


0102030m

Professional Services Contractor /
Technical Advisor


PB | ARUP | COX | HASSELL

Client


Project Title	CBD METRO		
Drawing Title	ROZELLE STATION PLATFORM LEVEL PLAN SUB PLATFORM LEVEL PLAN		
Status	FINAL	Dwg No.	CBD-2100-RD-0700-AR-0240
		Rev	01

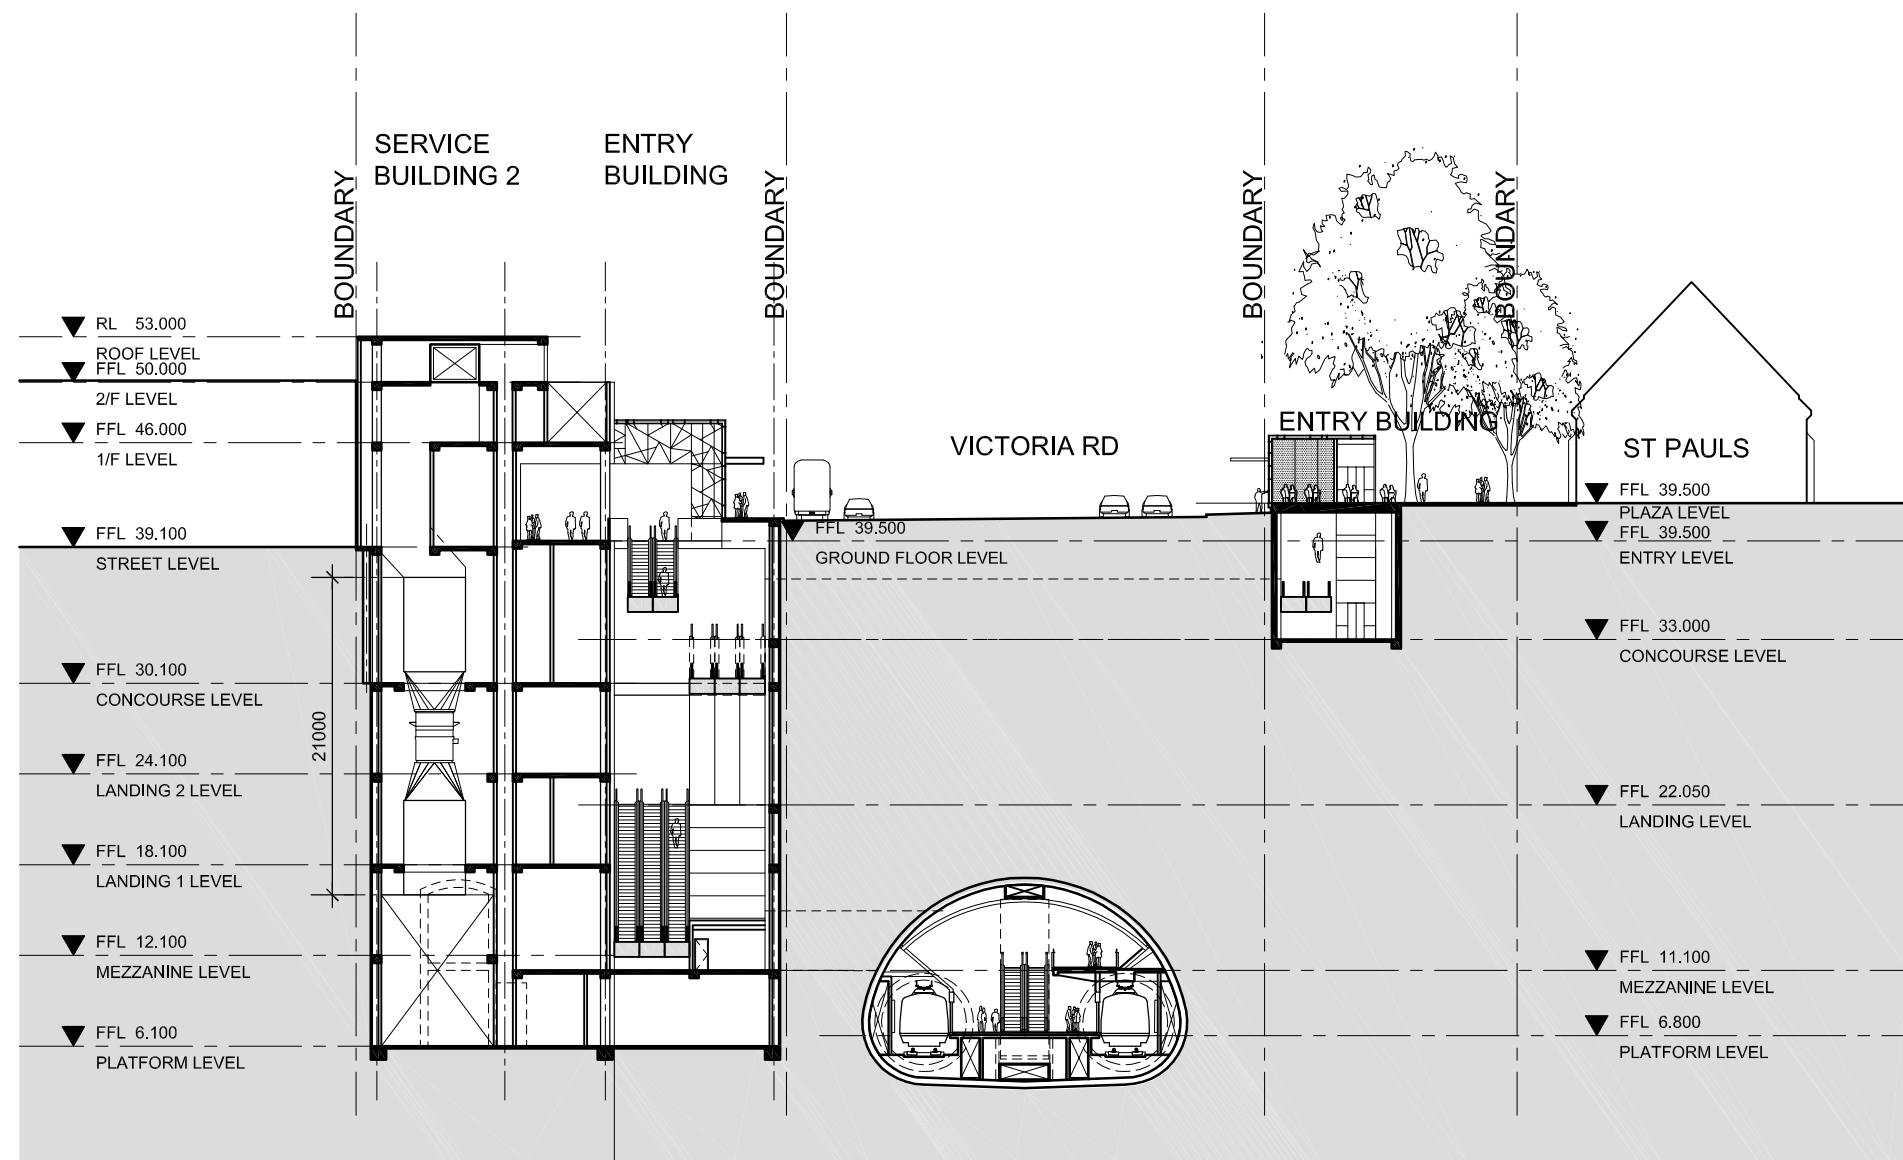


01 SECTION A-A
1:500

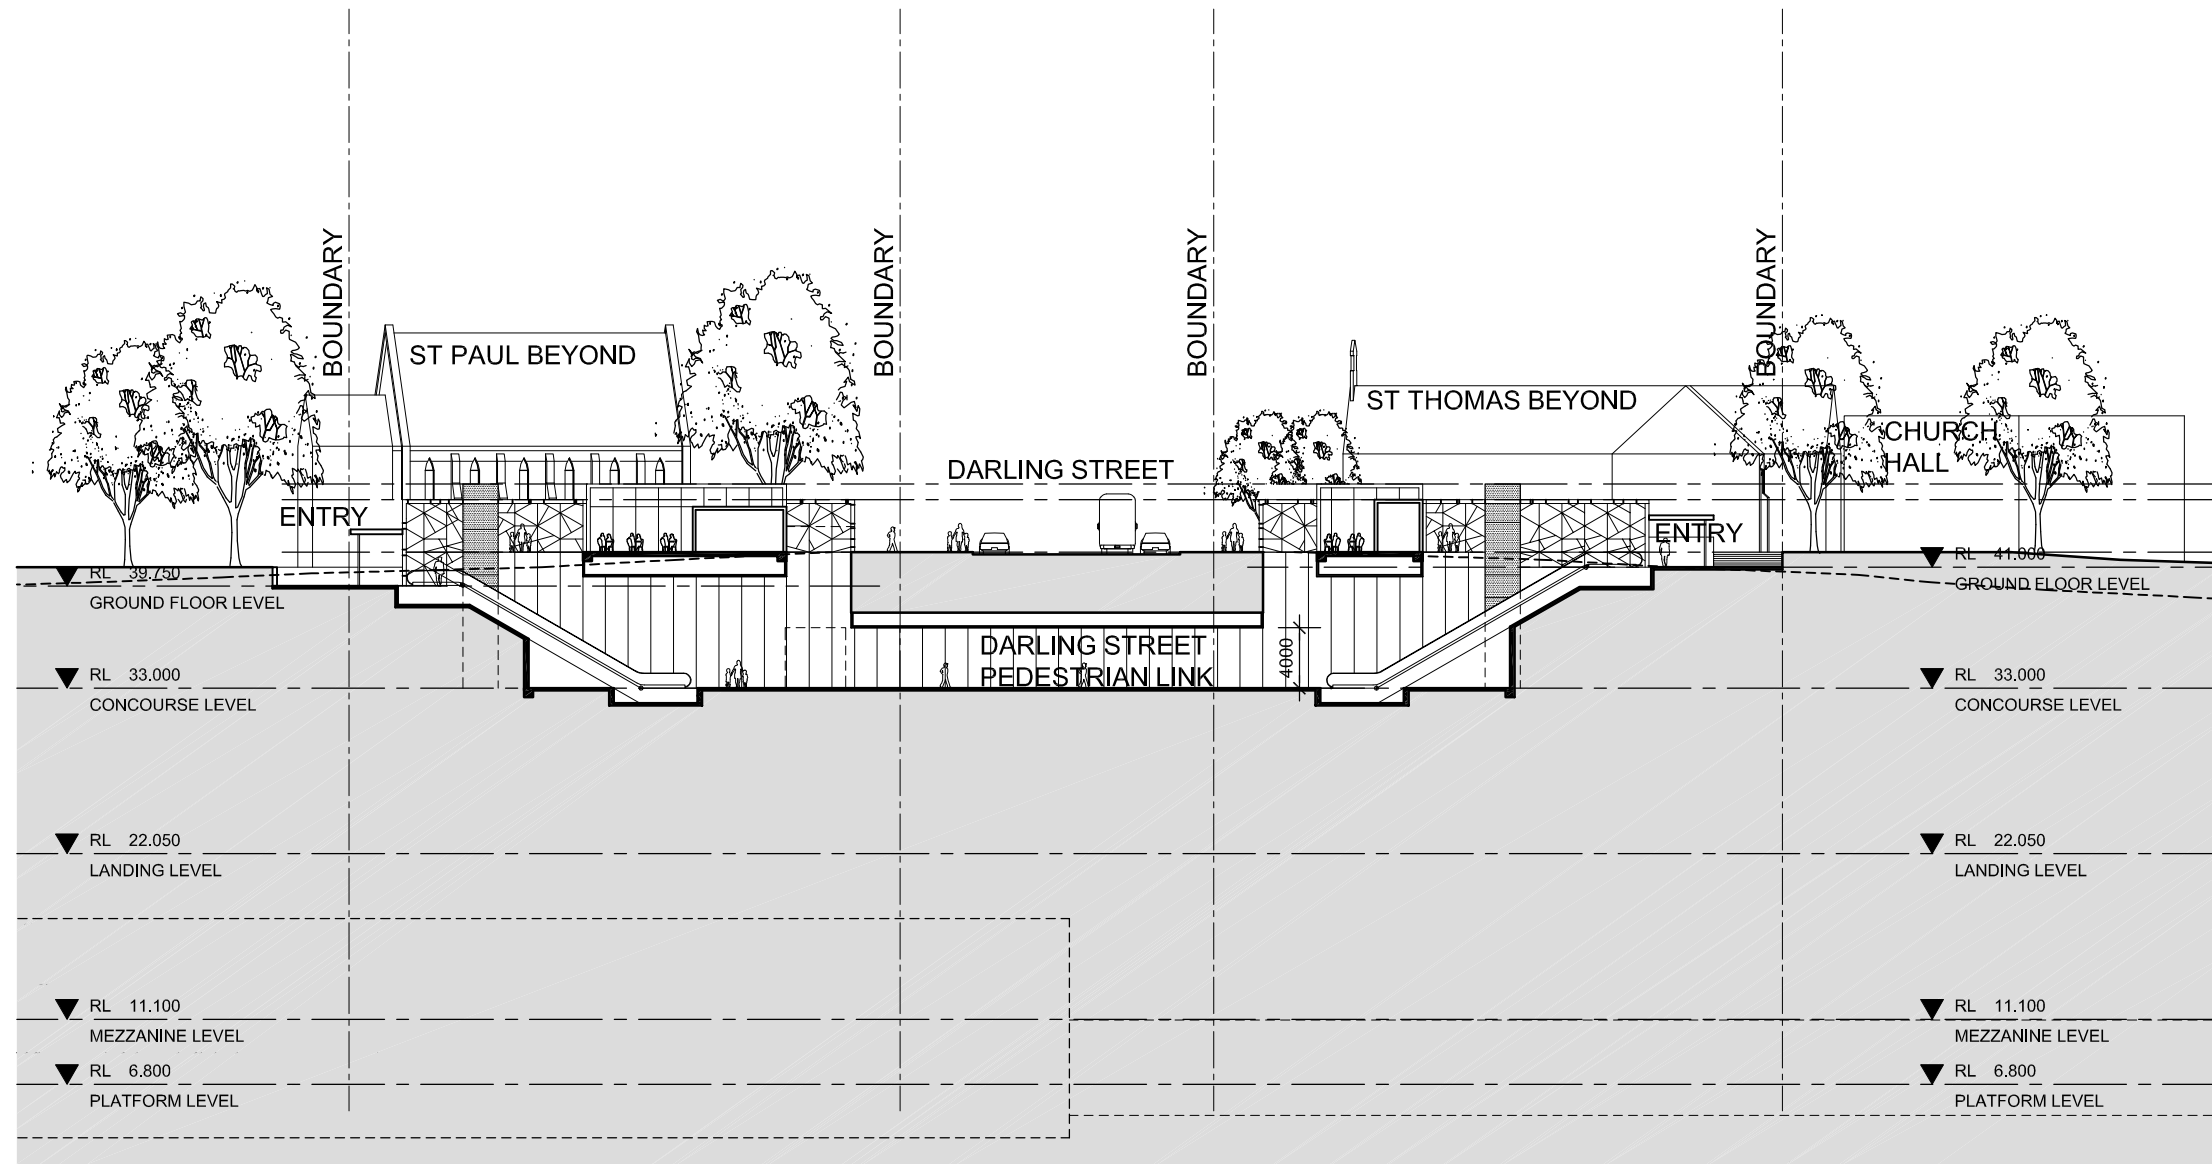

02 SECTION B-B
1:500

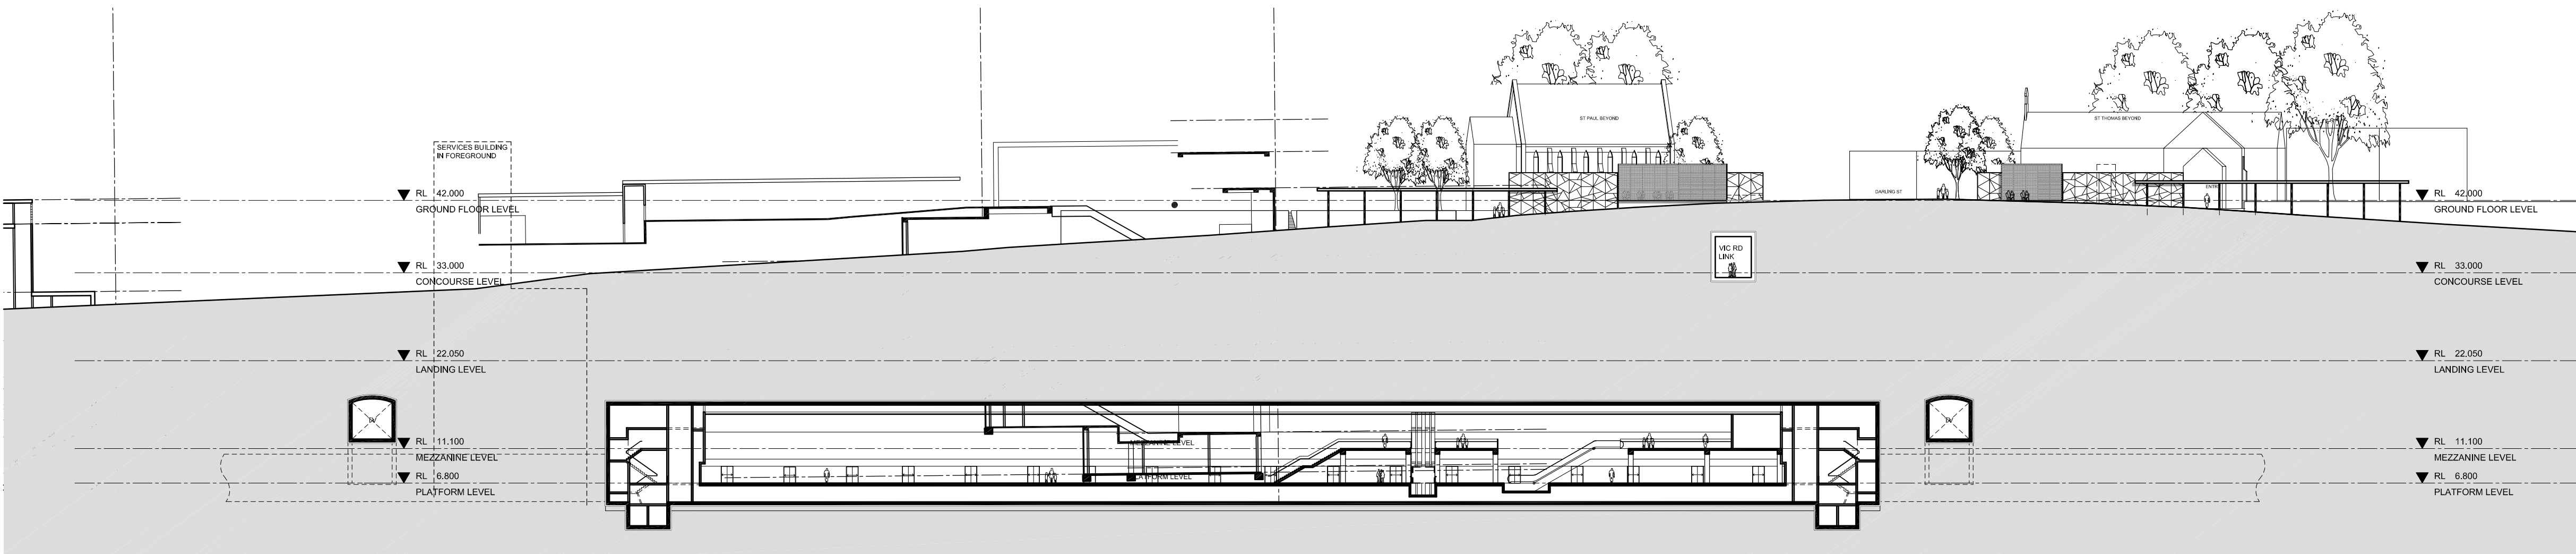

03 SECTION C-C
1:500

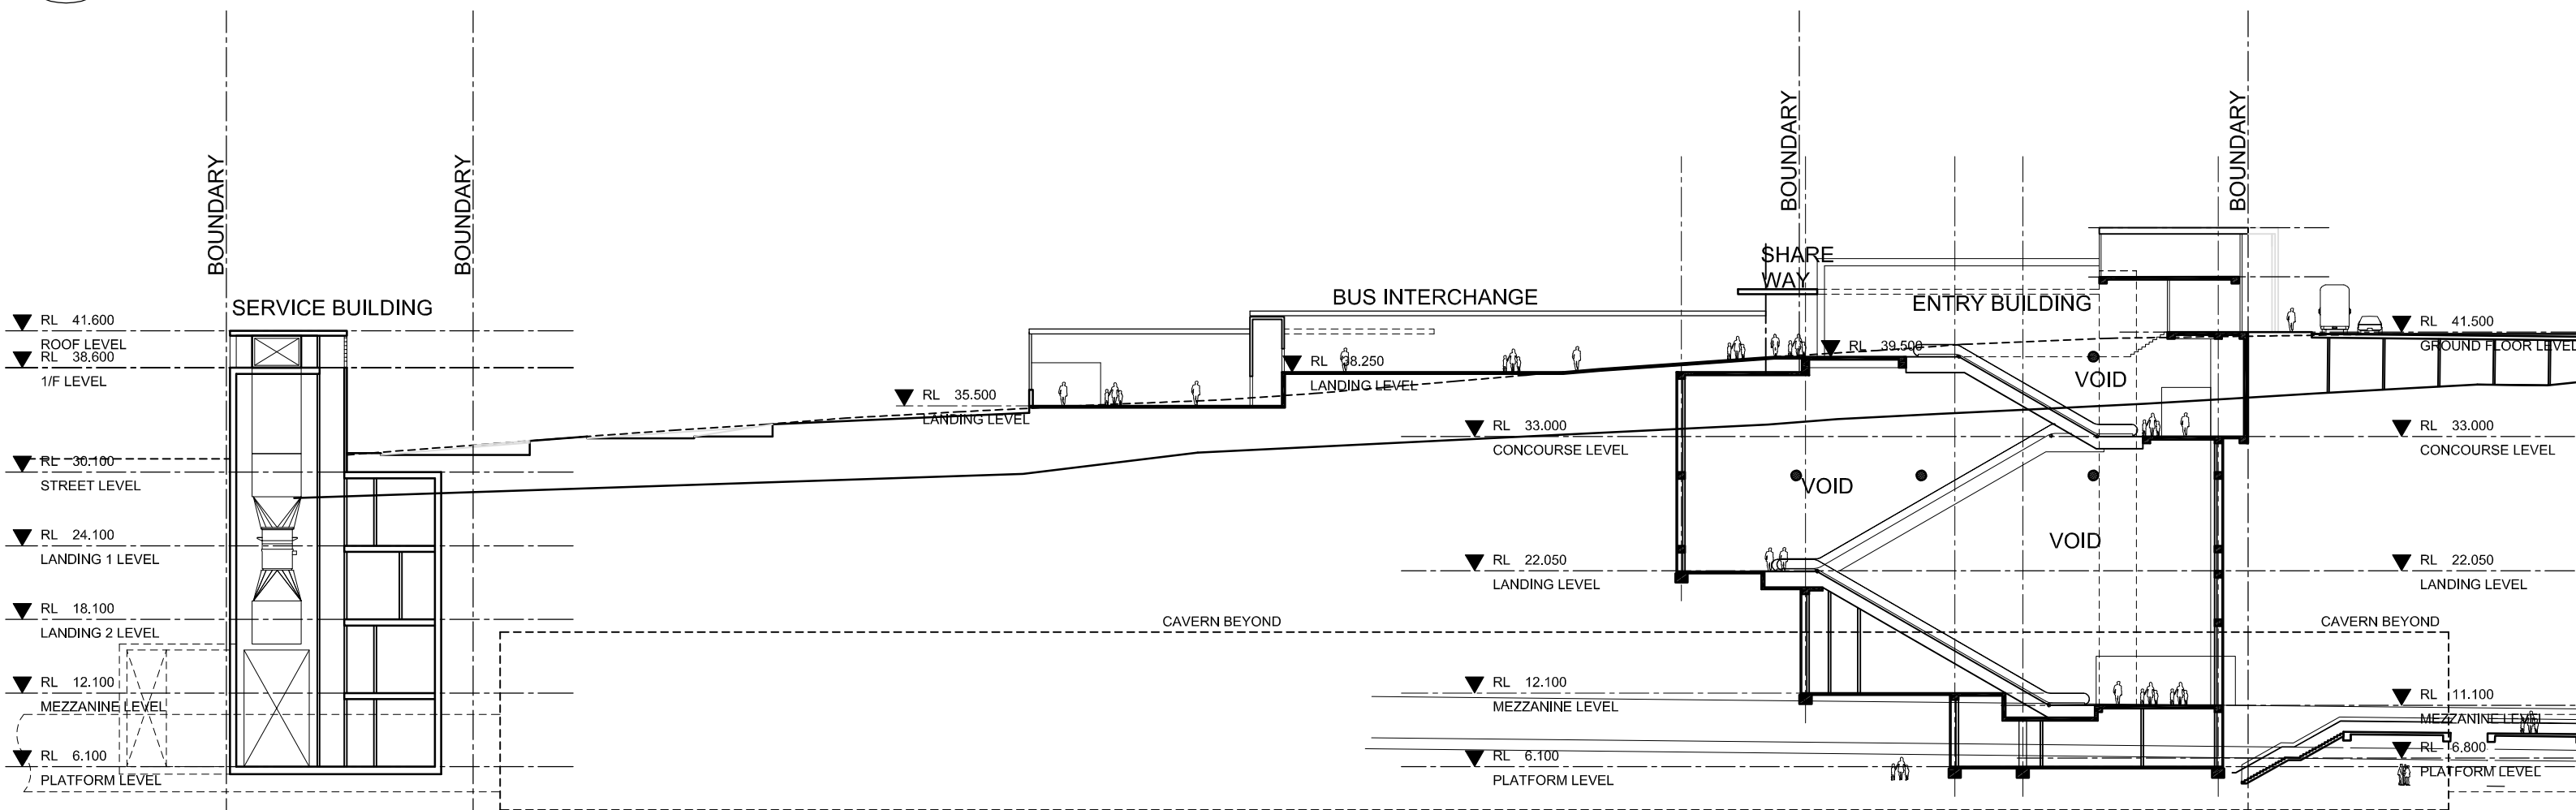

04 SECTION D-D
1:500

THIS DRAWING IS
INDICATIVE ONLY

J:\200824 CBD METRO C210009 CAD\02 ARCHITECTURAL\AS0700 ROZELLE STATION\01 CAD\02 PLOT\02 REFERENCE RD CBD-2100-RD-0700-AR-0300.DWG 3/05/2009 5:48:27 PM

No.	BY	DATE	DESCRIPTION	APPD
D	SM	18/08/09	ISSUED FOR EA	SM
C	AK	07.07.09	GA FREEZE ISSUE FOR INTERNAL COORDINATION	SM
B	AK	23.06.09	REF DESIGN - VALUE MANAGEMENT REVIEW	SM
A	AK/JH	09.06.09	REF DESIGN - PRELIMINARY FOR EXT REVIEW	SM

DISCLAIMER: THIS DRAWING IS PRELIMINARY. IT HAS BEEN ISSUED AS AN ADVANCE COPY FOR INFORMATION ONLY. IT IS WITHOUT FULL DESIGN COORDINATION OR RESOLUTION AND IT IS BASED ON PRELIMINARY SURVEY LEVELS. IT IS SUBJECT TO FURTHER DEVELOPMENT AND FBACH DOES NOT WARRANT COMPLIANCE WITH THE PRODUCT SPECIFICATION OR THE TA 2100 CONTRACT

THE INFORMATION SHOWN ON THIS DRAWING IS FOR THE PURPOSES OF THE CBD METRO PROJECT ONLY. NO WARRANTY IS GIVEN OR IMPLIED AS TO ITS SUITABILITY FOR ANY OTHER PURPOSE.

APPROVED ORIGINAL OF THIS DRAWING SIGNED & DATED AS INDICATED BELOW

DESIGN	JR/AK	CHECKED	PSC APPROVED
DRAFTING	AK	DATE:	

Scales 1:500@A1 / 1:1000@A3

0 10 20 30m

Professional Services Contractor / Technical Advisor

Client


Project Title
CBD METRO

Drawing Title
ROZELLE STATION SECTIONS


Status
PRELIMINARY

Org No
CBD-2100-RD-0700-AR-0300

Rev
D

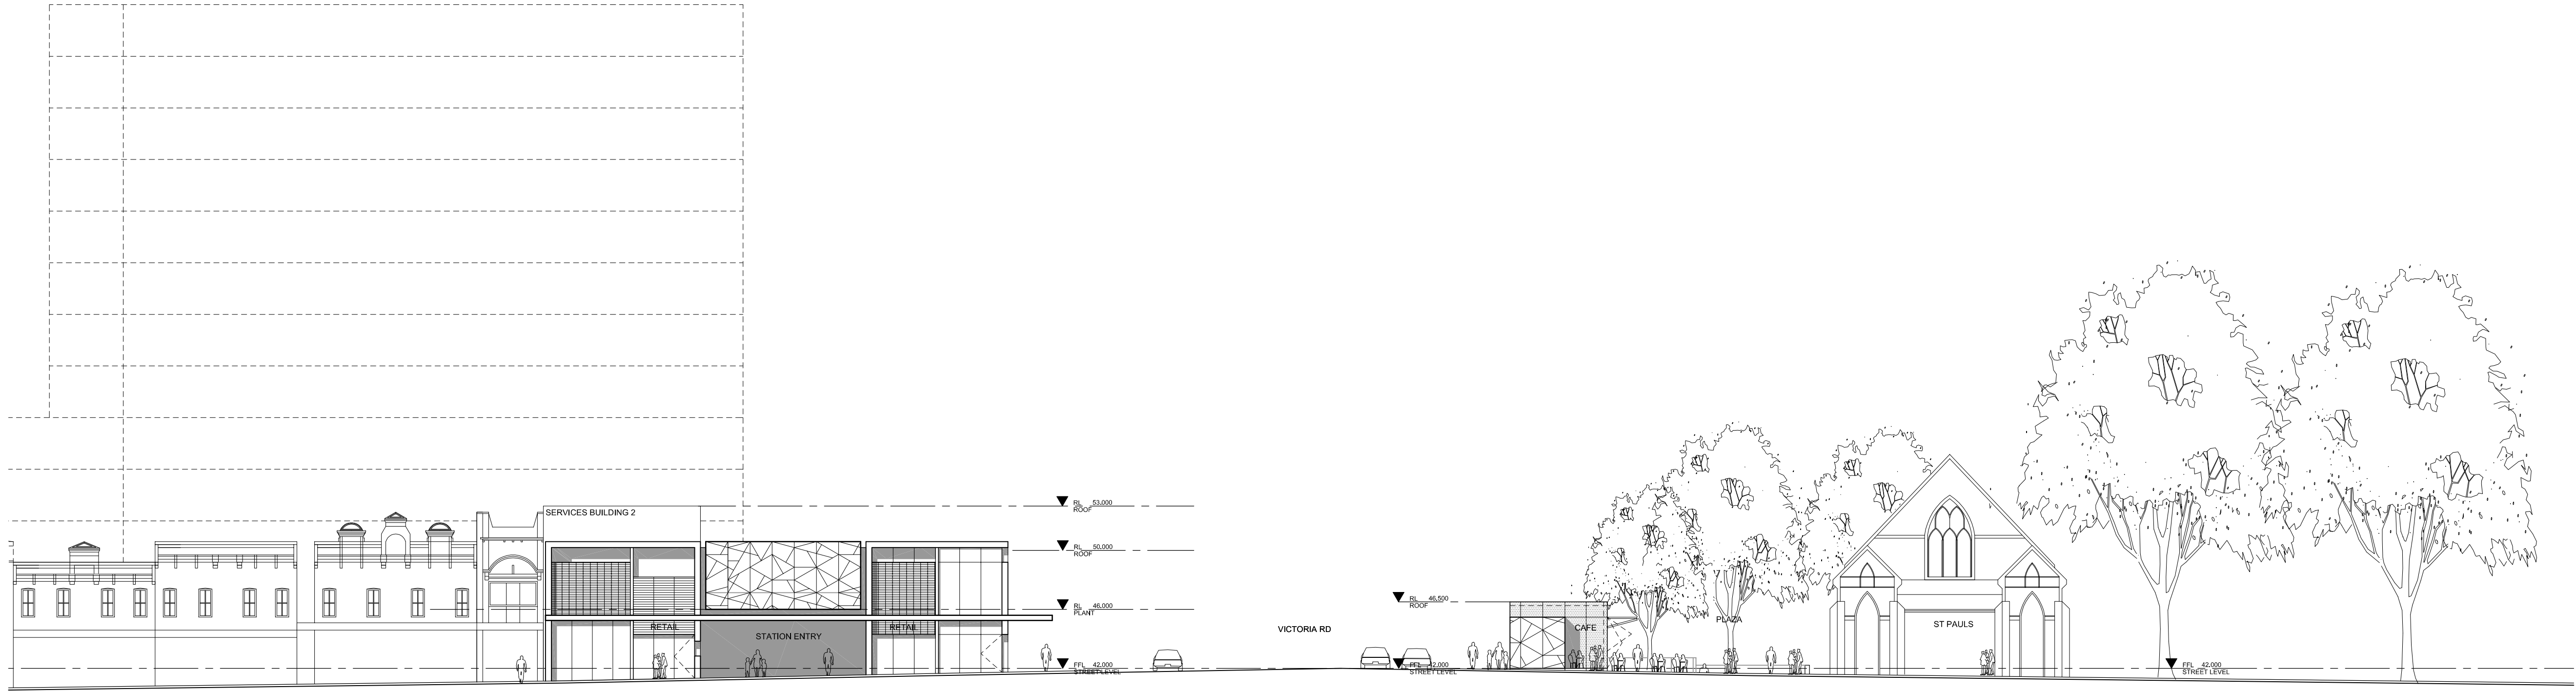

01 ELEVATION SOUTH
- 1:250

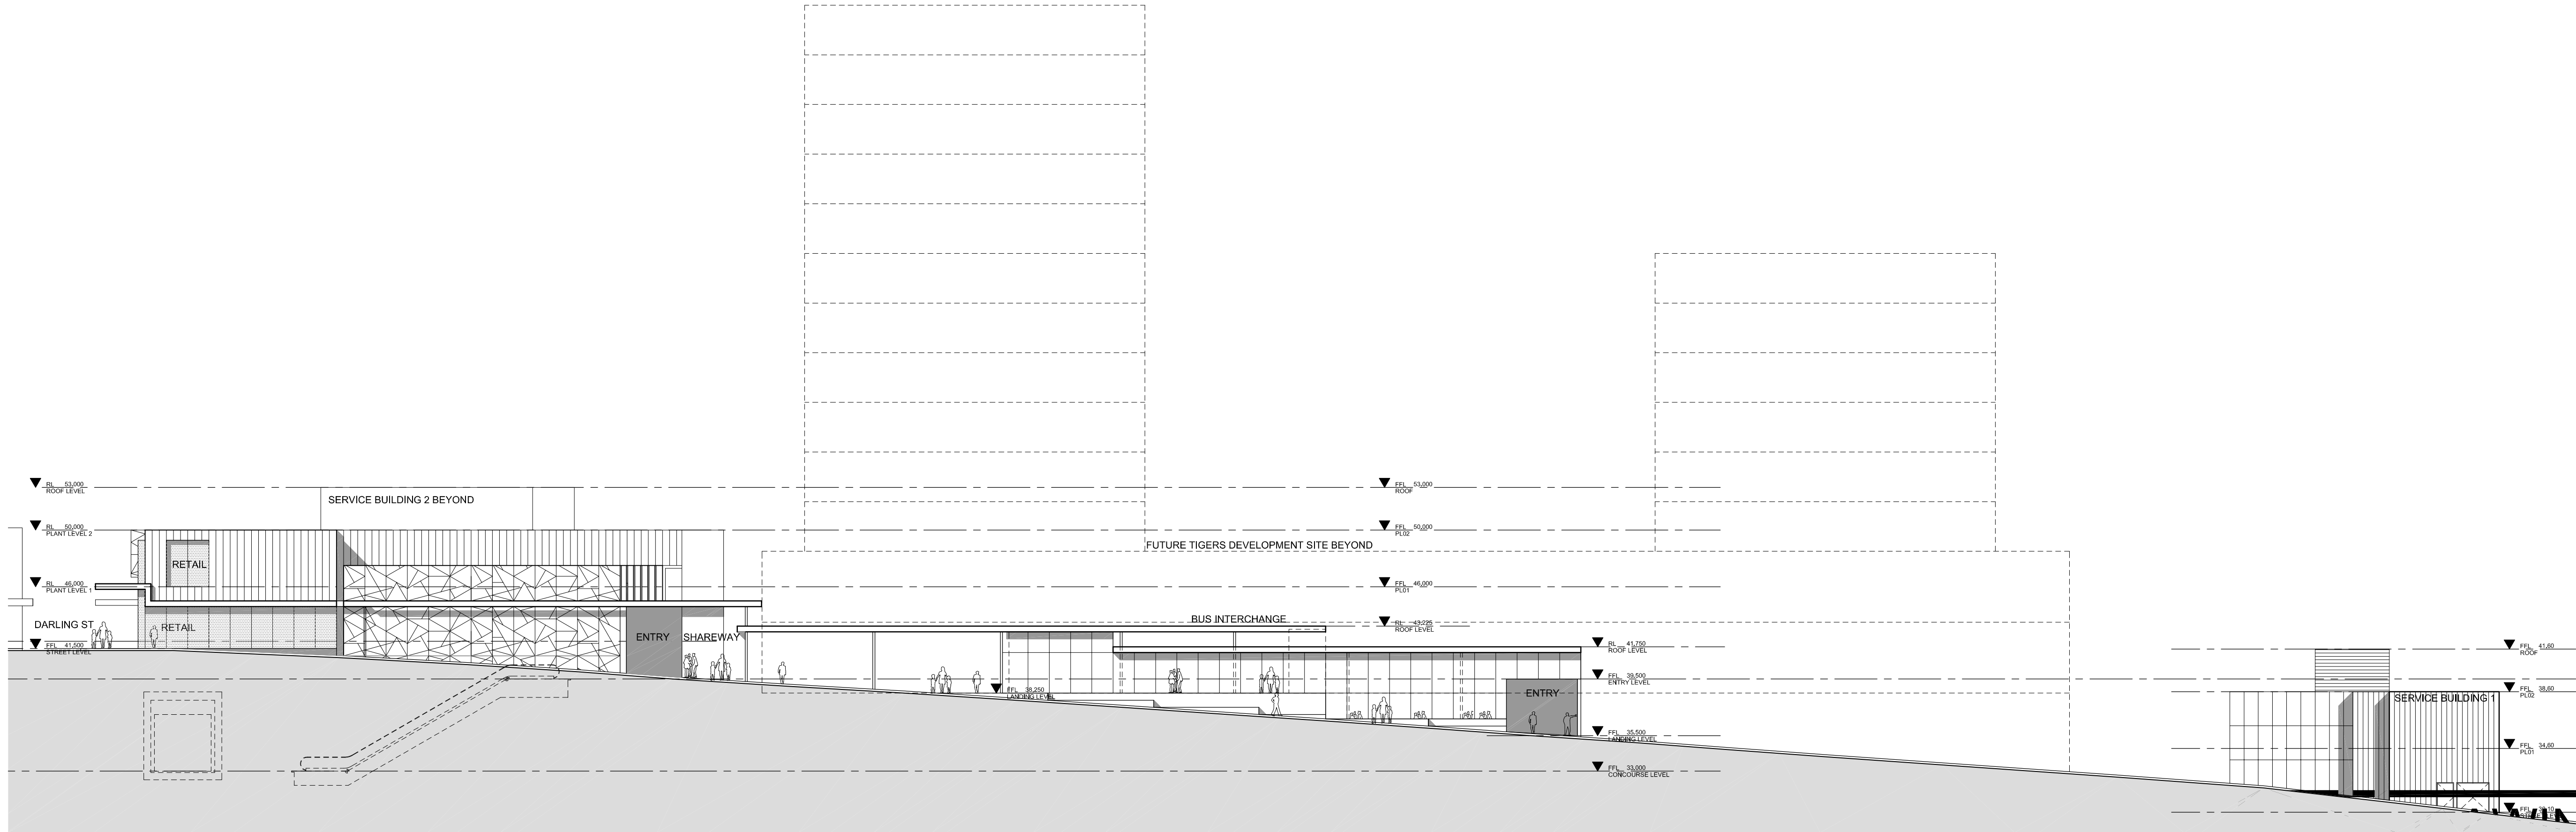

02 ELEVATION EAST
- 1:250

THIS DRAWING IS
INDICATIVE ONLY

No.	BY	DATE	DESCRIPTION	APPD
C	SM	18/08/09	ISSUED FOR EA	SM
B	AK	07.07.09	GA FREEZE ISSUE FOR INTERNAL COORDINATION	SM
A	AK	23.06.09	REF DESIGN - VALUE MANAGEMENT REVIEW	SM

DISCLAIMER: THIS DRAWING IS PRELIMINARY. IT HAS BEEN ISSUED AS AN ADVANCE COPY FOR INFORMATION ONLY. IT IS WITHOUT FULL DESIGN COORDINATION OR RESOLUTION AND IT IS BASED ON PRELIMINARY SURVEY LEVELS. IT IS SUBJECT TO FURTHER DEVELOPMENT AND FBACH DOES NOT WARRANT COMPLIANCE WITH THE PRODUCT SPECIFICATION OR THE TA 2100 CONTRACT

THE INFORMATION SHOWN ON THIS DRAWING IS FOR THE PURPOSES OF THE CBD METRO PROJECT ONLY. NO WARRANTY IS GIVEN OR IMPLIED AS TO ITS SUITABILITY FOR ANY OTHER PURPOSE.			
APPROVED ORIGINAL OF THIS DRAWING SIGNED & DATED AS INDICATED BELOW			
DESIGN	JR/AK	CHECKED	PSC APPROVED
DRAFTING	AK		DATE:
Scales 1:250@A1 / 1:500@A3			


Professional Services Contractor / Technical Advisor

Client

Project Title CBD METRO		
Drawing Title ROZELLE STATION ZONE TWO ELEVATIONS		
Status PRELIMINARY	Org No CBD-2100-RD-0700-AR-2140	Rev C



01 ELEVATION SOUTH
- 1:250

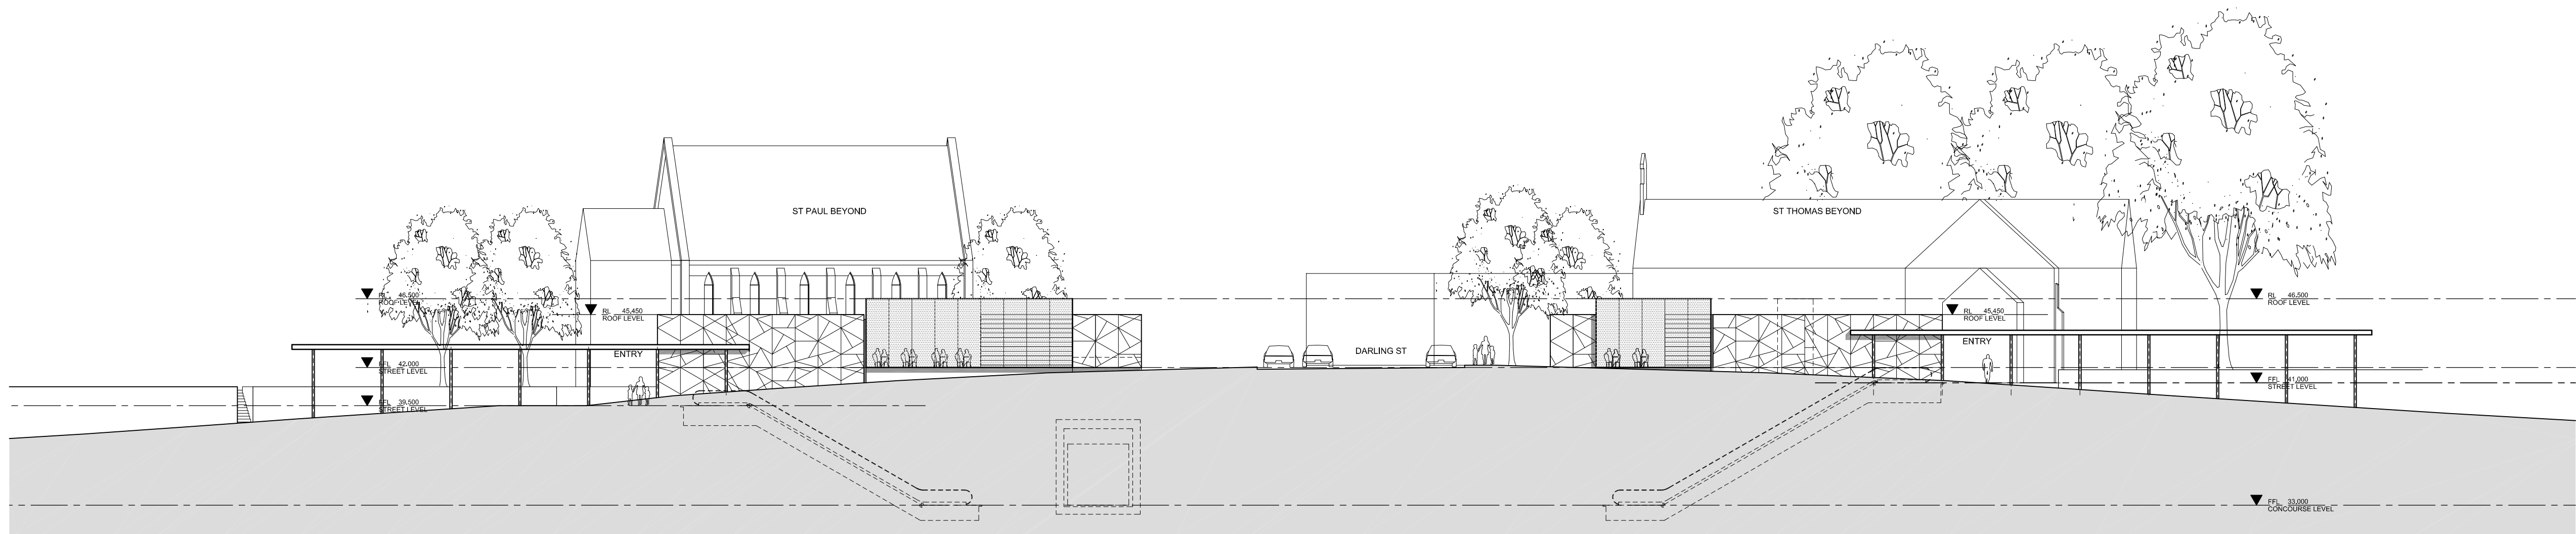

02 ELEVATION WEST
- 1:250



03 ELEVATION NORTH
- 1:250

THIS DRAWING IS
INDICATIVE ONLY

J:\200824 CBD METRO C210009 CAD\02 ARCHITECTURAL\AS0700 ROZELLE STATION\01 CAD\02 PLOT\02 REFERENCE RD\02 RD-0700-AR-3140.DWG 3/05/2009 3:48:27 PM

No.	BY	DATE	DESCRIPTION	APPD
C	SM	18/08/09	ISSUED FOR EA	SM
B	AK	07.07.09	GA FREEZE ISSUE FOR INTERNAL COORDINATION	SM
A	AK	23.06.09	REF DESIGN - VALUE MANAGEMENT REVIEW	SM

DISCLAIMER: THIS DRAWING IS PRELIMINARY. IT HAS BEEN ISSUED AS AN ADVANCE COPY FOR INFORMATION ONLY. IT IS WITHOUT FULL DESIGN COORDINATION OR RESOLUTION AND IT IS BASED ON PRELIMINARY SURVEY LEVELS. IT IS SUBJECT TO FURTHER DEVELOPMENT AND FRACH DOES NOT WARRANT COMPLIANCE WITH THE PRODUCT SPECIFICATION OR THE TA 2100 CONTRACT

THE INFORMATION SHOWN ON THIS DRAWING IS FOR THE PURPOSES OF THE CBD METRO PROJECT ONLY. NO WARRANTY IS GIVEN OR IMPLIED AS TO ITS SUITABILITY FOR ANY OTHER PURPOSE.			
APPROVED ORIGINAL OF THIS DRAWING SIGNED & DATED AS INDICATED BELOW			
DESIGN	JR/AK	CHECKED	PSC APPROVED
DRAFTING	AK		DATE:
Scales 1:250@A1 / 1:500@A3			

Professional Services Contractor / Technical Advisor

Client

Project Title CBD METRO		
Drawing Title ROZELLE STATION ZONE THREE ELEVATIONS		
Status PRELIMINARY	Org No CBD-2100-RD-0700-AR-3140	Rev C