

Appendix F

Report 10-7795R1

Page 1 of 4


Construction Assessment - Noise Contours (White Bay)

Daytime Spoil Removal
 $L_{Aeq}(15min)$
 Noise Contour Plots

	5	10	15	20	25	30	35	40	45	50	55	60	65	70	75
--	---	----	----	----	----	----	----	----	----	----	----	----	----	----	----

					SHEET LOCATION:		LEGEND:		 Heggles Pty Ltd 2 Lincoln Street Lane Cove NSW 2006 Australia PO Box 176 Lane Cove NSW 1505 Email address: ctyrmy@heggles.com.au Telephone 02 9427 8100 Facsimile 02 9427 8200		10-7795 - CBD Metro Construction Noise Assessment Daytime Spoil Removal	
1	July 2019		R/L	J.S.	 Scale = 1:3500		 75 dBA _{L_{Aeq}16hrs}	 55 dBA _{L_{Aeq}16hrs}	FILE NAME: 20090611 Daytime Spoil Removal.dwg	DRAWING No. 10-7795_Construction_1/3	REVISION 1	
NO.	DATE	SUBSTITUTE LINE DESCRIPTION	PLOT NO.	DESIGNER			 70 dBA _{L_{Aeq}16hrs}	 45 dBA _{L_{Aeq}16hrs}				

Night-time Spoil Removal LAeq(15min) Noise Contour Plots

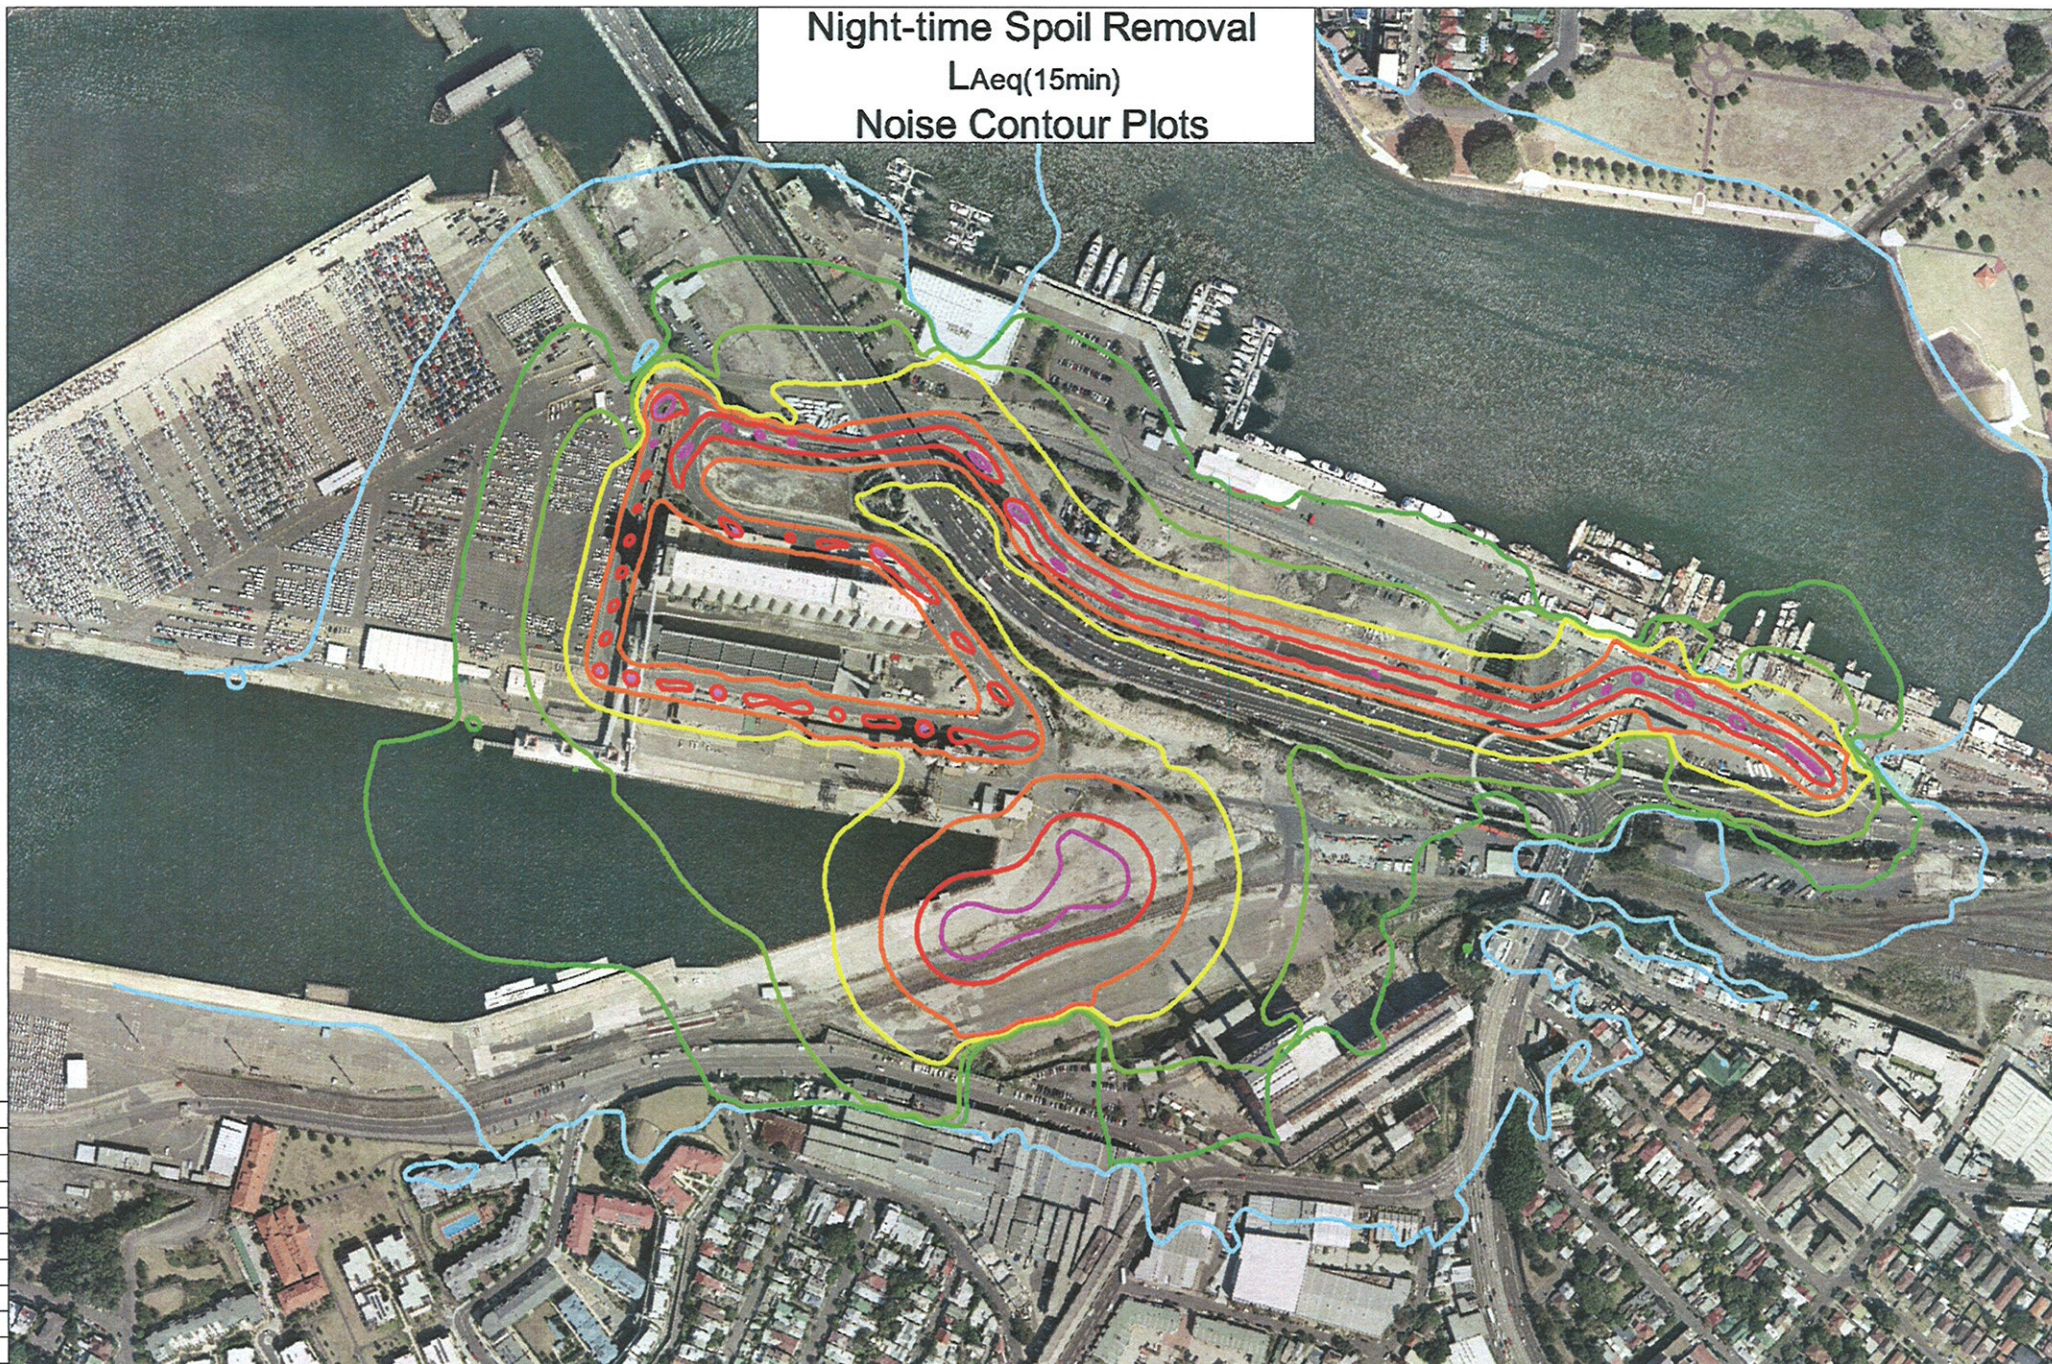

76 mm ON ORIGINAL

1 REV. DATE 1 July 2011 June 23 19	AMENDMENT / ISSUE DESCRIPTION PREPARED CHECKED	N/A J.S. 25	 0 35 70 Scale = 1:3500	SHEET LOCATION	LEGEND: 75 dBA LAeq(15min) 70 dBA LAeq(15min) 65 dBA LAeq(15min) 60 dBA LAeq(15min) 55 dBA LAeq(15min) 50 dBA LAeq(15min) 45 dBA LAeq(15min) 40 dBA LAeq(15min)	 Heggles Pty Ltd 2 Lincoln Street Lane Cove NSW 2000 Australia PO Box 176 Lane Cove NSW 1505 Email address: sydney@heggles.com.au Telephone 02 9427 8100 Facsimile 02 9427 8000	10-7795 - CBD Metro Construction Noise Assessment Night-time Spoil Removal DRAWING No. 11-7795_Construction_2/3 FILE NAME 20090611 Night-time Spoil Removal.dwg REVISION 1
---	--	-------------------	--	----------------	---	---	---

TBM Assembly L_{Aeq}(15min)
Noise Contour Plots

[illegible]

0 35 70
Scale = 1:3500

Patch	L*	a*	b*	Density
1	39.12	34.26	11.81	0.04
2	49.25	13.96	9.29	0.09
3	70.82	18.11	-4.34	0.21
4	63.51	34.26	11.81	0.35
5	39.92	52.24	34.26	0.51
6	28.86	52.24	34.26	0.75
7	16.19	52.24	34.26	1.05
8	38.62	-49.49	18.11	0.04
9	52.24	-49.49	18.11	0.09
10	29.37	-49.49	18.11	0.21



Heggies Pty Ltd
2 Lincoln Street
Lane Cove NSW 2086 Australia
PO Box 176 Lane Cove NSW 1505
Email address ecydny@heggies.com.au
Telephone 02 9427 8100 Facsimile 02 9427 8000

DRAWING No.
18-7795_Construction_3/3

1