



Regenerated Noise - Indicative Complying Working Distance (Central Station)

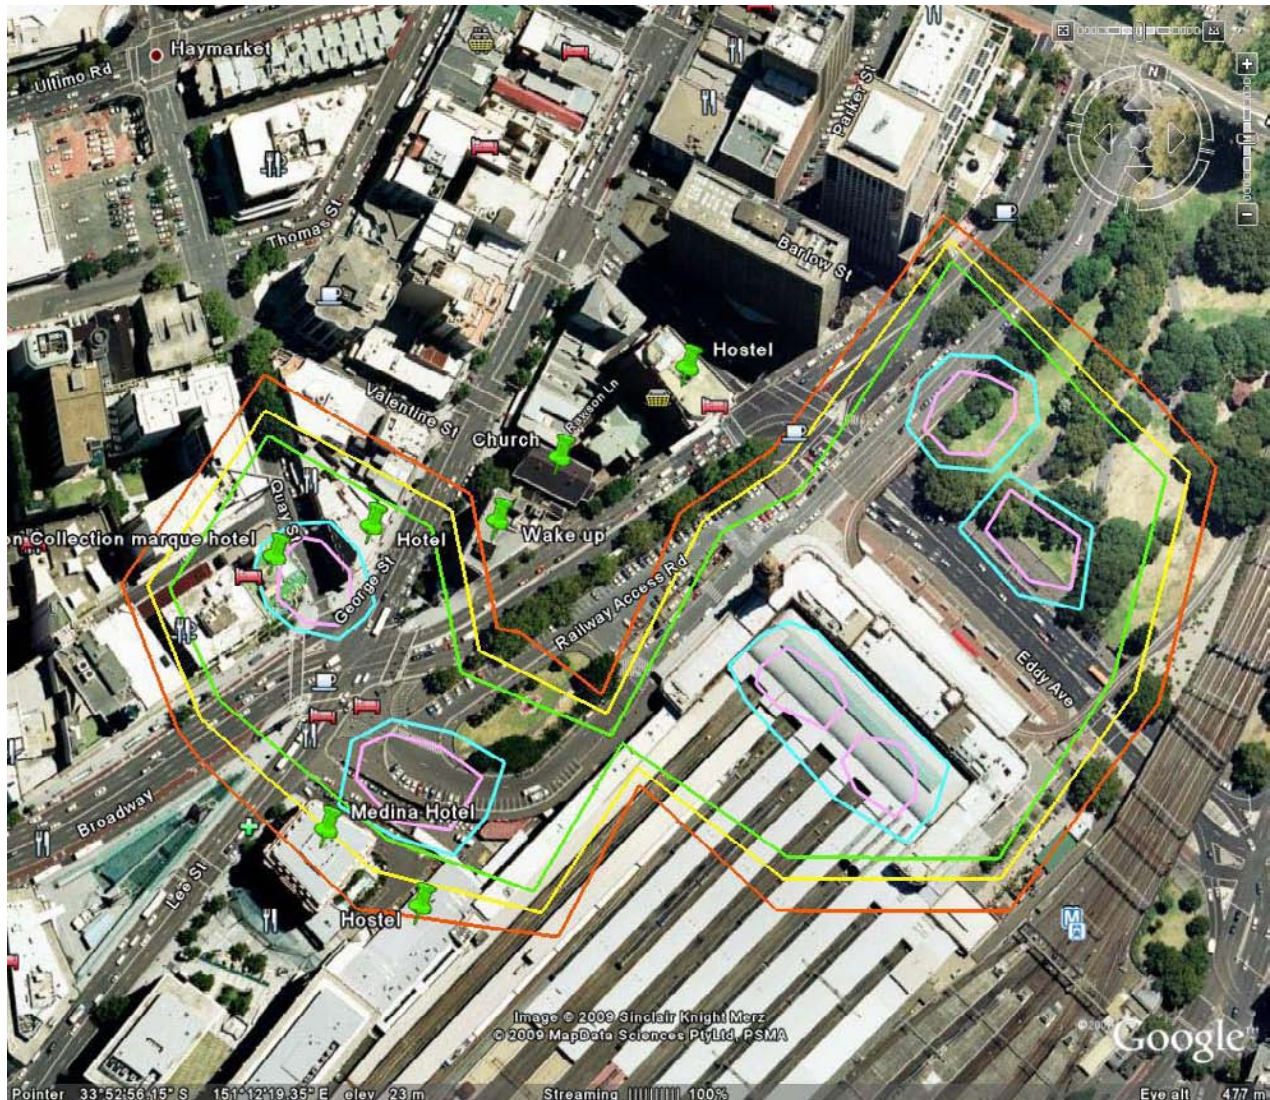


- Regenerated Noise – Heavy Rockbreaker
- Regenerated Noise – Medium Rockbreaker
- Regenerated Noise – Light Rockbreaker
- Sleep Disturbance – PCF (60 g charge)
- Vibration – PCF (60 g charge)

Regenerated Noise - Indicative Complying Working Distance (Townhall Station)

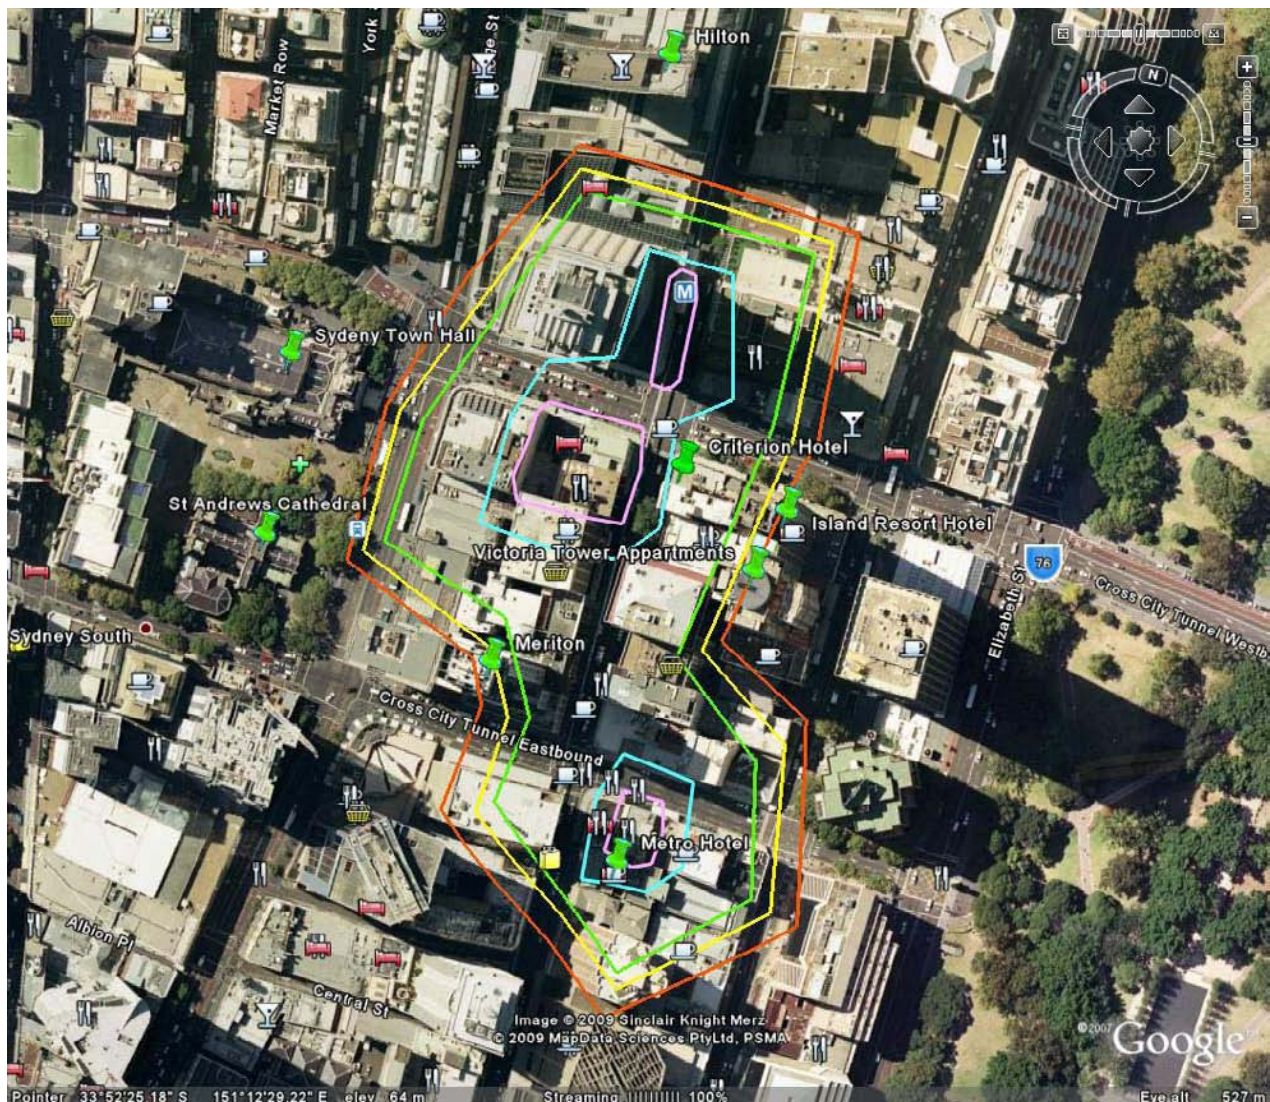


- Regenerated Noise – Heavy Rockbreaker
- Regenerated Noise – Medium Rockbreaker
- Regenerated Noise – Light Rockbreaker
- Sleep Disturbance – PCF (60 g charge)
- Vibration – PCF (60 g charge)

Regenerated Noise - Indicative Complying Working Distance (Martin Place Station)

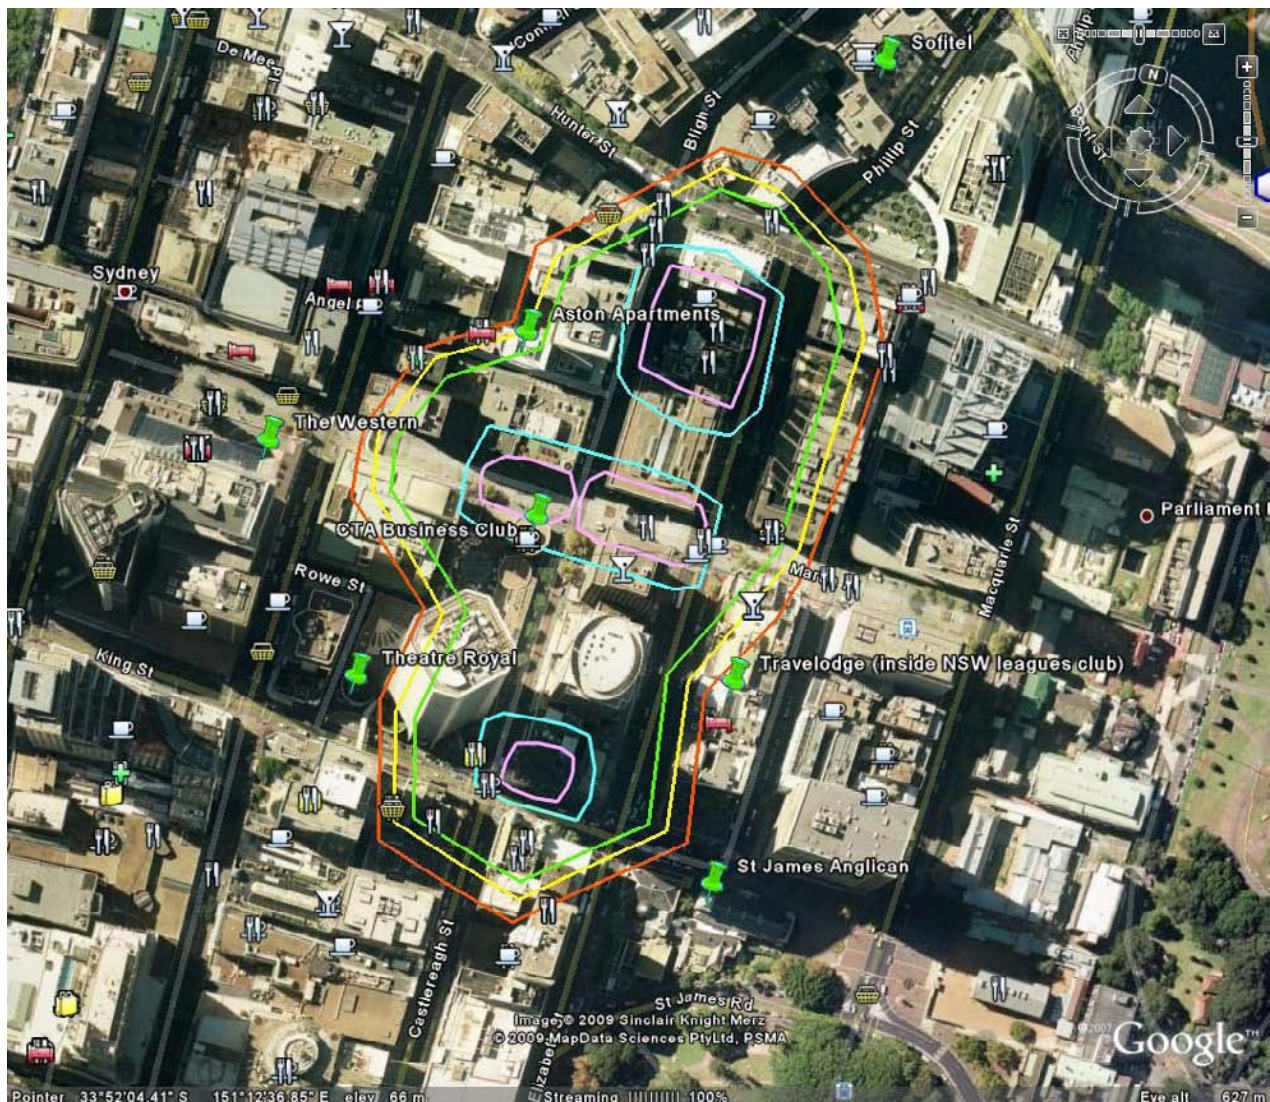


- Regenerated Noise – Heavy Rockbreaker
- Regenerated Noise – Medium Rockbreaker
- Regenerated Noise – Light Rockbreaker
- Sleep Disturbance – PCF (60 g charge)
- Vibration – PCF (60 g charge)

Regenerated Noise - Indicative Complying Working Distance (Wynyard Station)

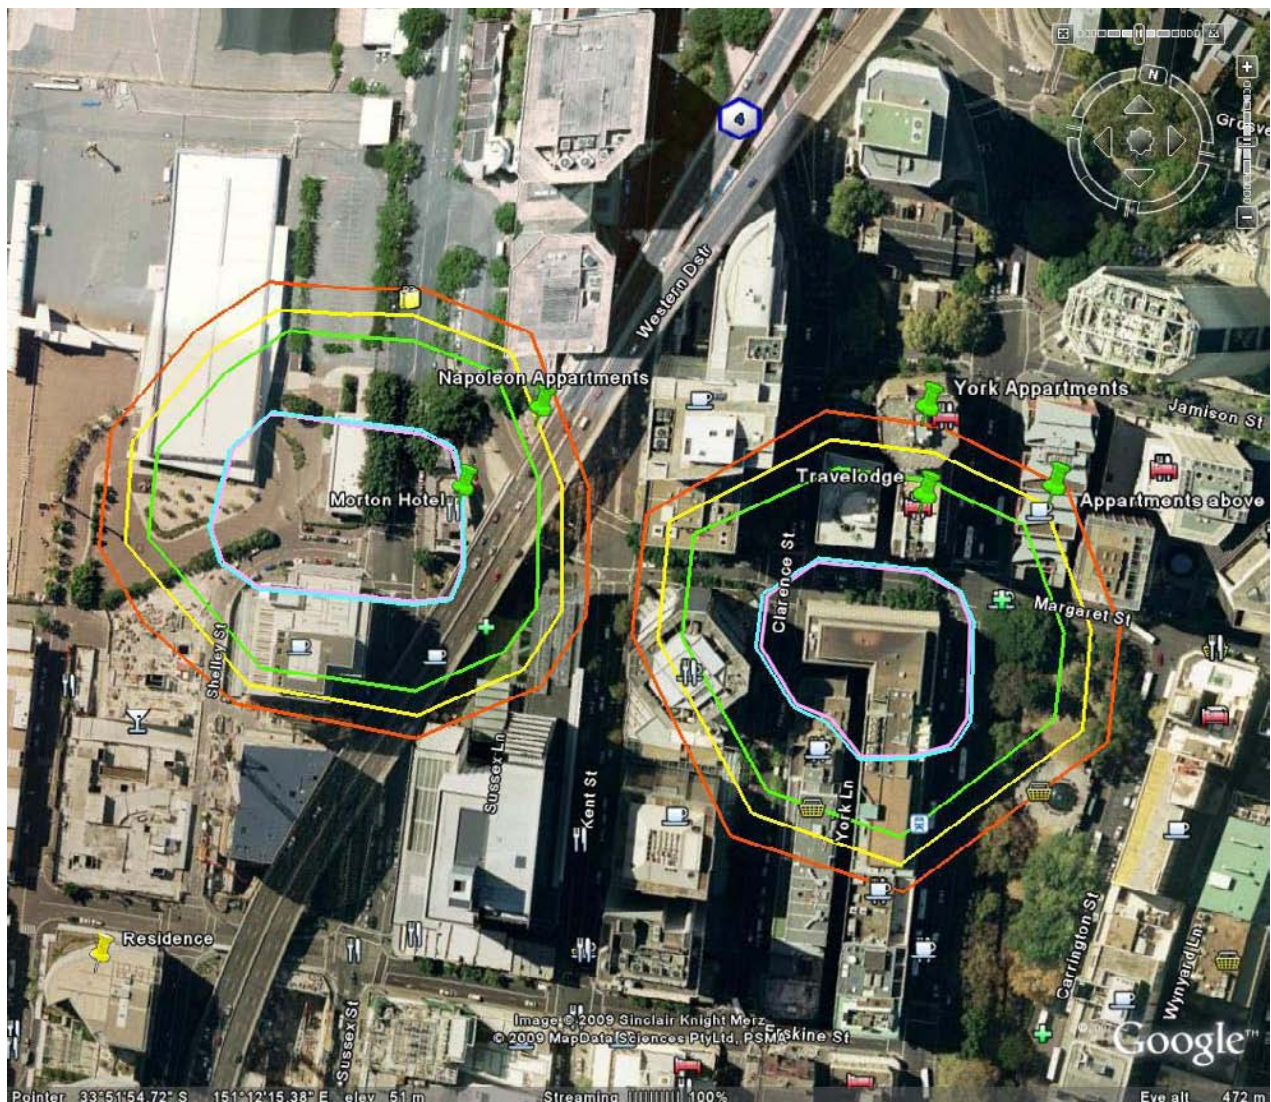

- Regenerated Noise – Heavy Rockbreaker
- Regenerated Noise – Medium Rockbreaker
- Regenerated Noise – Light Rockbreaker
- Sleep Disturbance – PCF (60 g charge)
- Vibration – PCF (60 g charge)

Regenerated Noise - Indicative Complying Working Distance (Pymont Station)

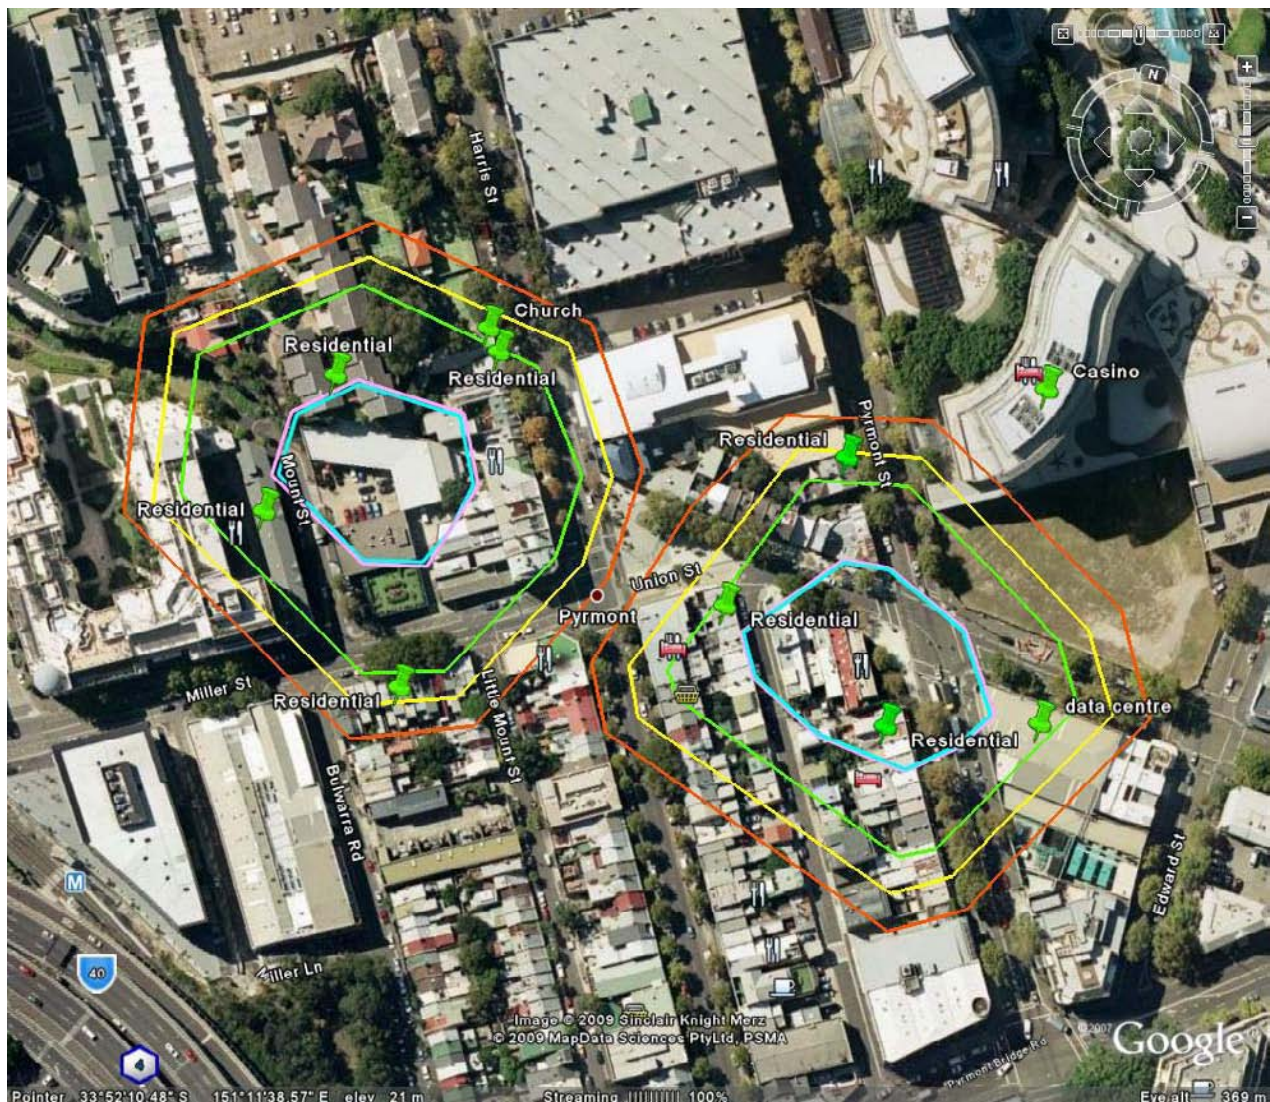

- Regenerated Noise – Heavy Rockbreaker
- Regenerated Noise – Medium Rockbreaker
- Regenerated Noise – Light Rockbreaker
- Sleep Disturbance – PCF (60 g charge)
- Vibration – PCF (60 g charge)

Regenerated Noise - Indicative Complying Working Distance (Rozelle Station)



- Regenerated Noise – Heavy Rockbreaker
- Regenerated Noise – Medium Rockbreaker
- Regenerated Noise – Light Rockbreaker
- Sleep Disturbance – PCF (60 g charge)
- Vibration – PCF (60 g charge)