


Appendix K

Report 10-7795R1

Page 1 of 5



Airborne Noise Assessment (Train Stabling and Maintenance) - Noise Contour Plots (Scenario 2)
LAeq(15minute) and LAeq(9hour) Night-time

Night-time LAeq(15min) Noise Contour Plots - 2.0 m

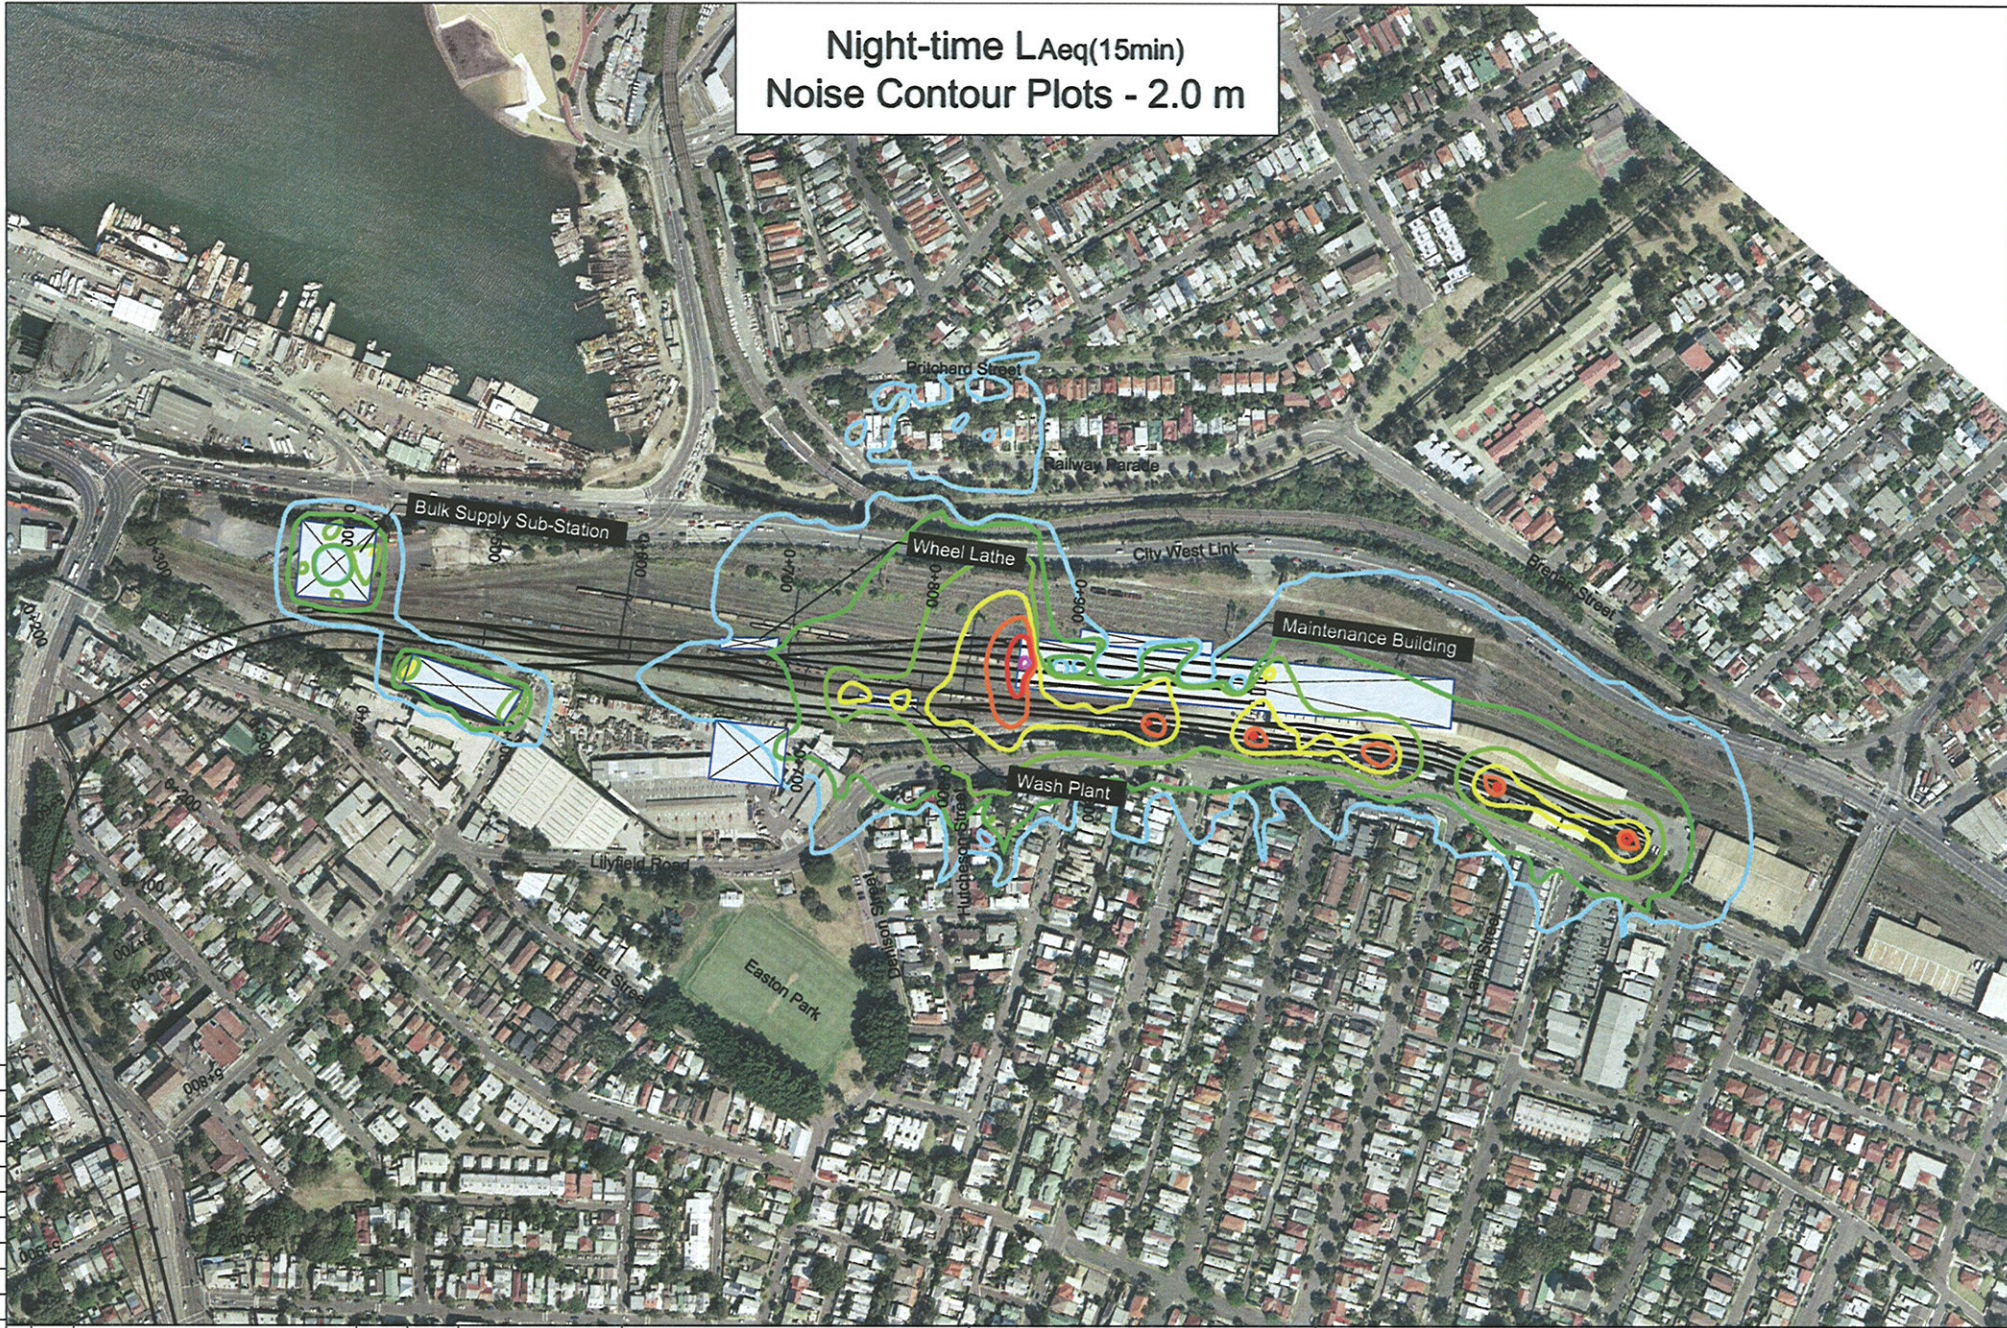

75 mm ON ORIGINAL
0 10 15 20 25 30 35 40 45 50 55 60 65 70 75

1	July 2009	Updated Alignment	JH	CV
0	June 2009		JH	CV
REV.	DATE	AMENDMENT / ISSUE DESCRIPTION	PREPARED	CHECKED

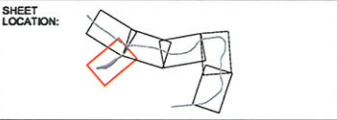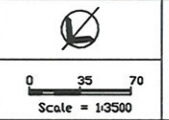

LEGEND:

	75 dBA L _{Aeq} (15min)		55 dBA L _{Aeq} (15min)
	70 dBA L _{Aeq} (15min)		50 dBA L _{Aeq} (15min)
	65 dBA L _{Aeq} (15min)		45 dBA L _{Aeq} (15min)
	60 dBA L _{Aeq} (15min)		40 dBA L _{Aeq} (15min)

Heggies Pty Ltd
 2 Lincoln Street
 Lane Cove NSW 2060 Australia
 PO Box 178 Lane Cove NSW 1595
 Email address: sydney@heggies.com.au
 Telephone 02 9427 8100 Facsimile 02 9427 8200

FILE NAME: Stabling and Maint - Scenario 2 Intrusive.dwg

10-7795 CBD Metro
 Train Stabling and Maintenance
 Noise Contour Plots

DRAWING No. 10-7795_STABLING_SCENARIO_2_V4



REVISION 1

Night-time LAeq(9hour) Noise Contour Plots - 2.0 m



75 mm ON ORIGINAL
0 10 15 20 25 30 35 40 45 50 55 60 65 70

1	Aug 2009	Updated Alignment	JH	CV
0	June 2009		JH	CV
REV.	DATE	AMENDMENT / ISSUE DESCRIPTION	PREPARED	CHECKED

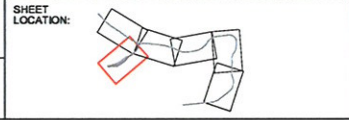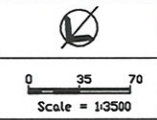

LEGEND:


75 dBA LAeq(15min)	55 dBA LAeq(15min)
70 dBA LAeq(15min)	50 dBA LAeq(15min)
65 dBA LAeq(15min)	45 dBA LAeq(15min)
60 dBA LAeq(15min)	40 dBA LAeq(15min)

Heggies Pty Ltd
 2 Lincoln Street
 Lane Cove NSW 2066 Australia
 PO Box 176 Lane Cove NSW 1585
 Email address sydney@heggies.com.au
 Telephone 02 9427 8100 Facsimile 02 9427 8200

10-7795 CBD Metro
Train Stabling and Maintenance
Noise Contour Plots



FILE NAME: Stabling and Maint - Scenario 2 Anergy.dwg
 DRAWING No.: 10-7795_STABLING_SCENARIO-2_3/4
 REVISION: 1

Night-time LAeq(9hour) Noise Contour Plots - 4.8 m

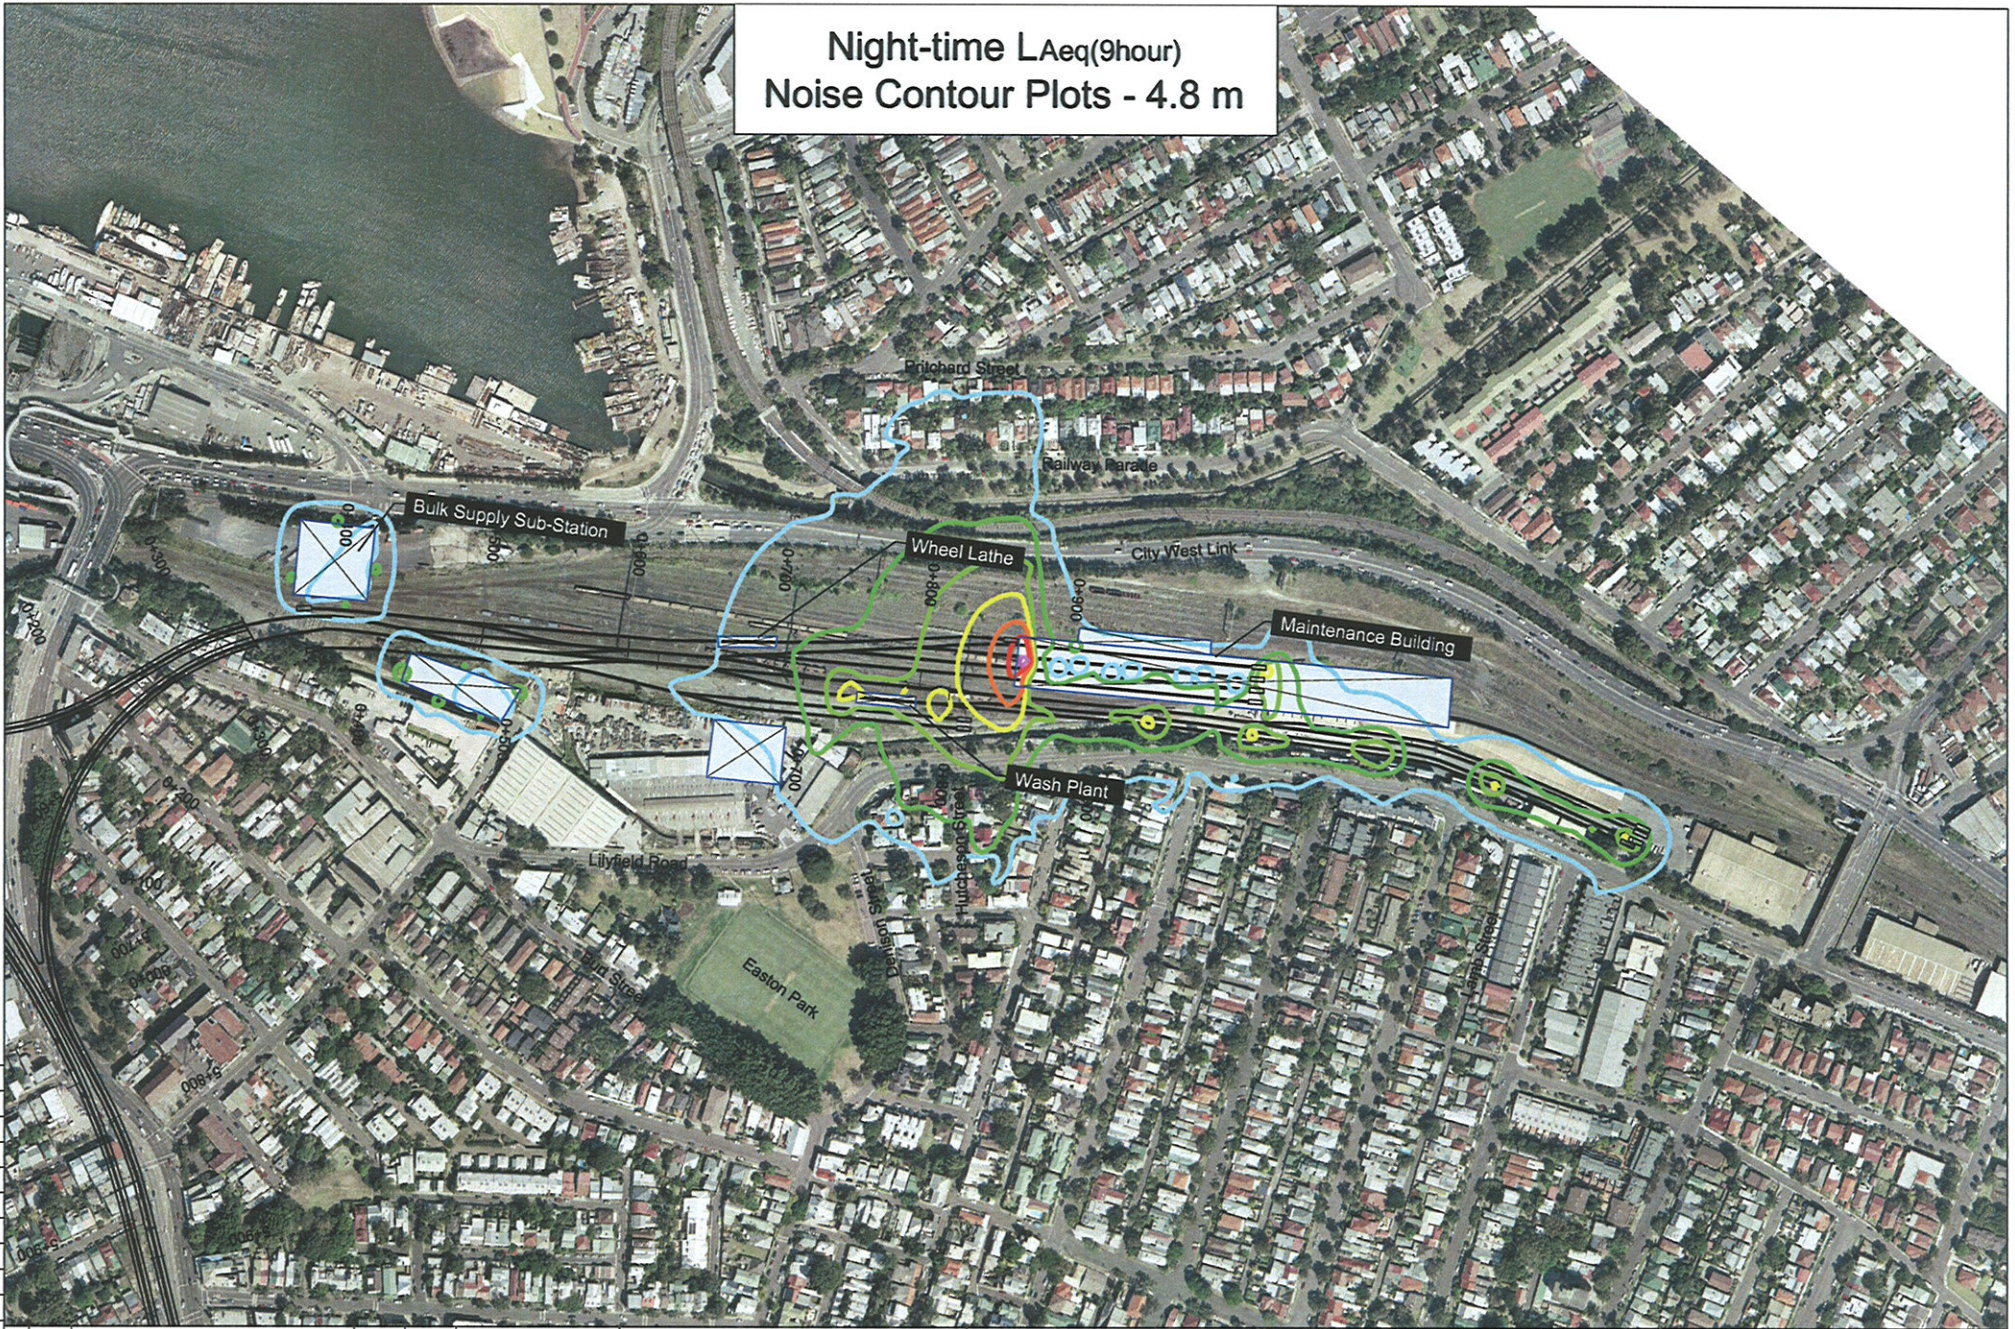

75 mm ON ORIGINAL
0 10 15 20 25 30 35 40 45 50 55 60 65 70 75

1	July 2009	Updated Alignment	JH	CV
0	July 2009		JH	CV
REV.	DATE	AMENDMENT / ISSUE DESCRIPTION	PREPARED	CHECKED

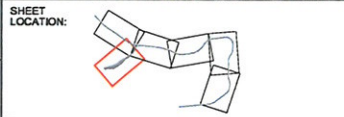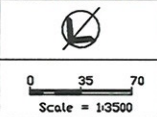

LEGEND:

	75 dBA LAeq(15min)		55 dBA LAeq(15min)
	70 dBA LAeq(15min)		50 dBA LAeq(15min)
	65 dBA LAeq(15min)		45 dBA LAeq(15min)
	60 dBA LAeq(15min)		40 dBA LAeq(15min)

Heggies Pty Ltd
 2 Lincoln Street
 Lane Cove NSW 2006 Australia
 PO Box 176 Lane Cove NSW 1585
 Email address: sydney@heggies.com.au
 Telephone 02 9427 8100 Facsimile 02 9427 8200

FILE NAME
 Stabling and Maint - Scenario 2 Anenity.dwg

10-7795 CBD Metro
 Train Stabling and Maintenance
 Noise Contour Plots

DRAWING No.
 10-7795_STABLING_SCENARIO-2_4/4

REVISION
 1