
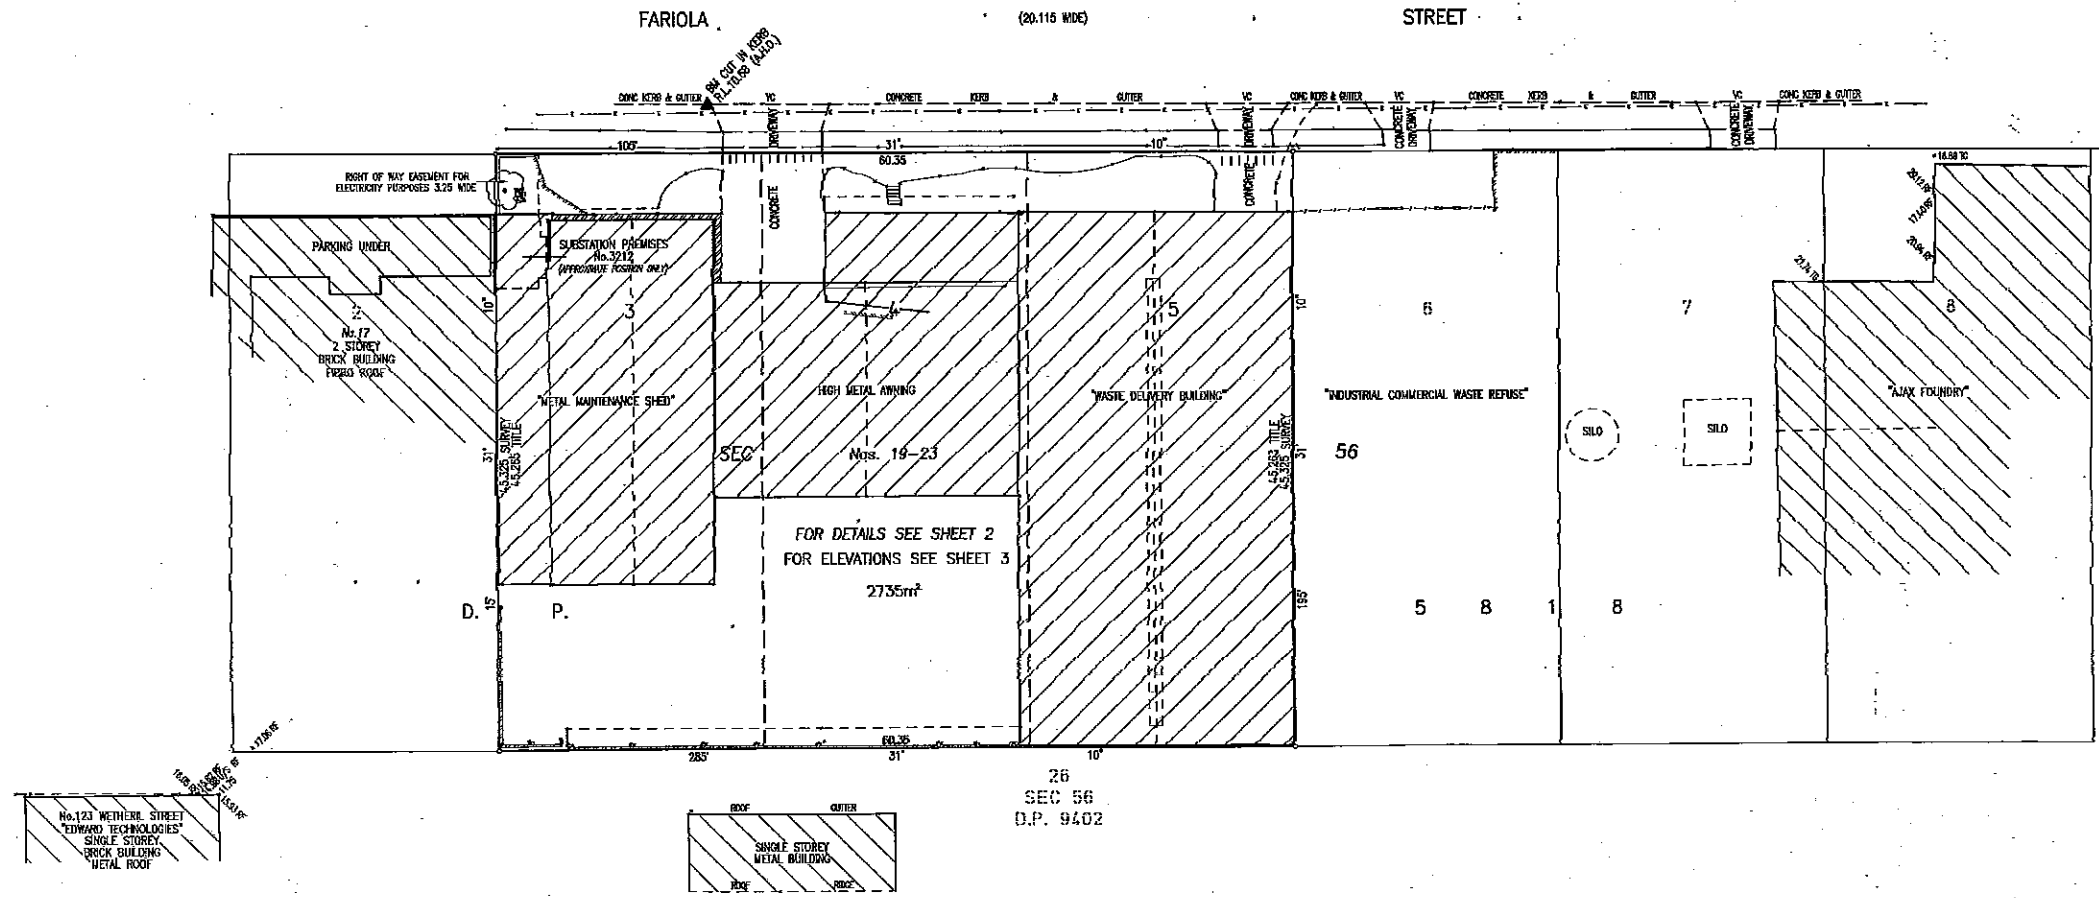
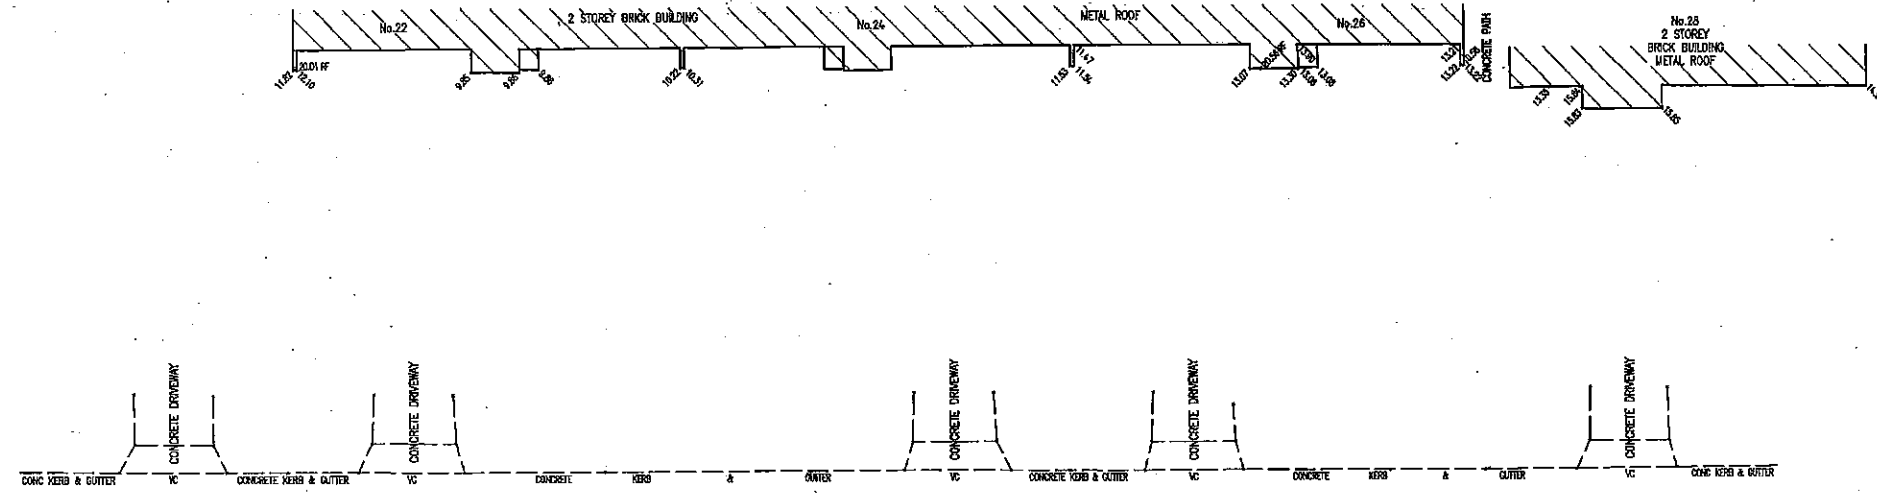


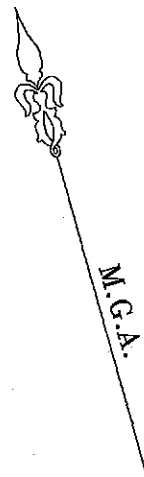

LEGEND:
RF - ROOF
TO - TOP OF CUTTER
U/S - UNDERGROUND
VC - VEHICLE CROSSING

NOTES:
1. ORIGIN OF LEVELS: SSM 78038, R.L. 9.339 (A.U.D.).
2. DRAWINGS ARE ON M.G.A. NORTH.
3. NO RECONSTRUCTION SURVEY HAS BEEN UNDERTAKEN, DEPICTIONS & DIMENSIONS HAVE BEEN COMPILED FROM TITLE AND/OR DEED INFORMATION SUPPLIED BY DEPARTMENT OF LANDS RSM.
4. RECONSTRUCTION OF BUILDINGS AND PLANS TO DIMENSIONS IS DIAGNOSTIC ONLY AND SPECIFIC DETAILS, IF CRITICAL, WILL REQUIRE FURTHER SURVEY.
5. NO SERVICES OR UNDERGROUND SERVICES SEARCH HAS BEEN UNDERTAKEN. SERVICES SHOWN ARE BASED ON VISIBLE SURFACE INDICATIONS EXISTING AT THE DATE OF SURVEY & ARE CHAINED AS A GUIDE TO THE POSITION & NATURE OF THE SERVICE. ALL SERVICE AUTHORITIES SHOULD BE CONTACTED PRIOR TO ANY DEVELOPMENT.
6. RIDGE, EAVE & CUTTER HEIGHTS HAVE BEEN OBTAINED BY AN INDIRECT METHOD AND ARE ACCURATE FOR PLANNING PURPOSES ONLY.
7. ADJACENT BUILDINGS AND DWELLINGS HAVE BEEN PLOTTED FOR DIAGNOSTIC PURPOSES ONLY AND SPECIFIC DETAILS, IF CRITICAL, WILL REQUIRE FURTHER SURVEY.
8. THE SPREAD & HEIGHT OF EACH TREE IS INDICATIVE ONLY AND SPECIFIC DETAILS, IF CRITICAL, WILL REQUIRE FURTHER SURVEY.


LOTS 3 & 4 AFFECTED BY COVENANT A280555 } FENCING OBLIGATION
LOT 5 AFFECTED BY COVENANT A775826 } NO ADVERTISING

DATE	BY	REVISION	ISSUE
25/10/07	WA/MS	SUBSTATION PREMISES & RIGHT OF WAY ADDED	A

PLAN SHOWING SITE LOCATION AT
Nos.19-23 FARIOLA STREET
SMITHFIELD

SHEET 1 OF 3 SHEETS

CONSULTING
DENNY LIN
5th Floor 17 R/L
SURREY HILLS
PH. (02) 9212 4615

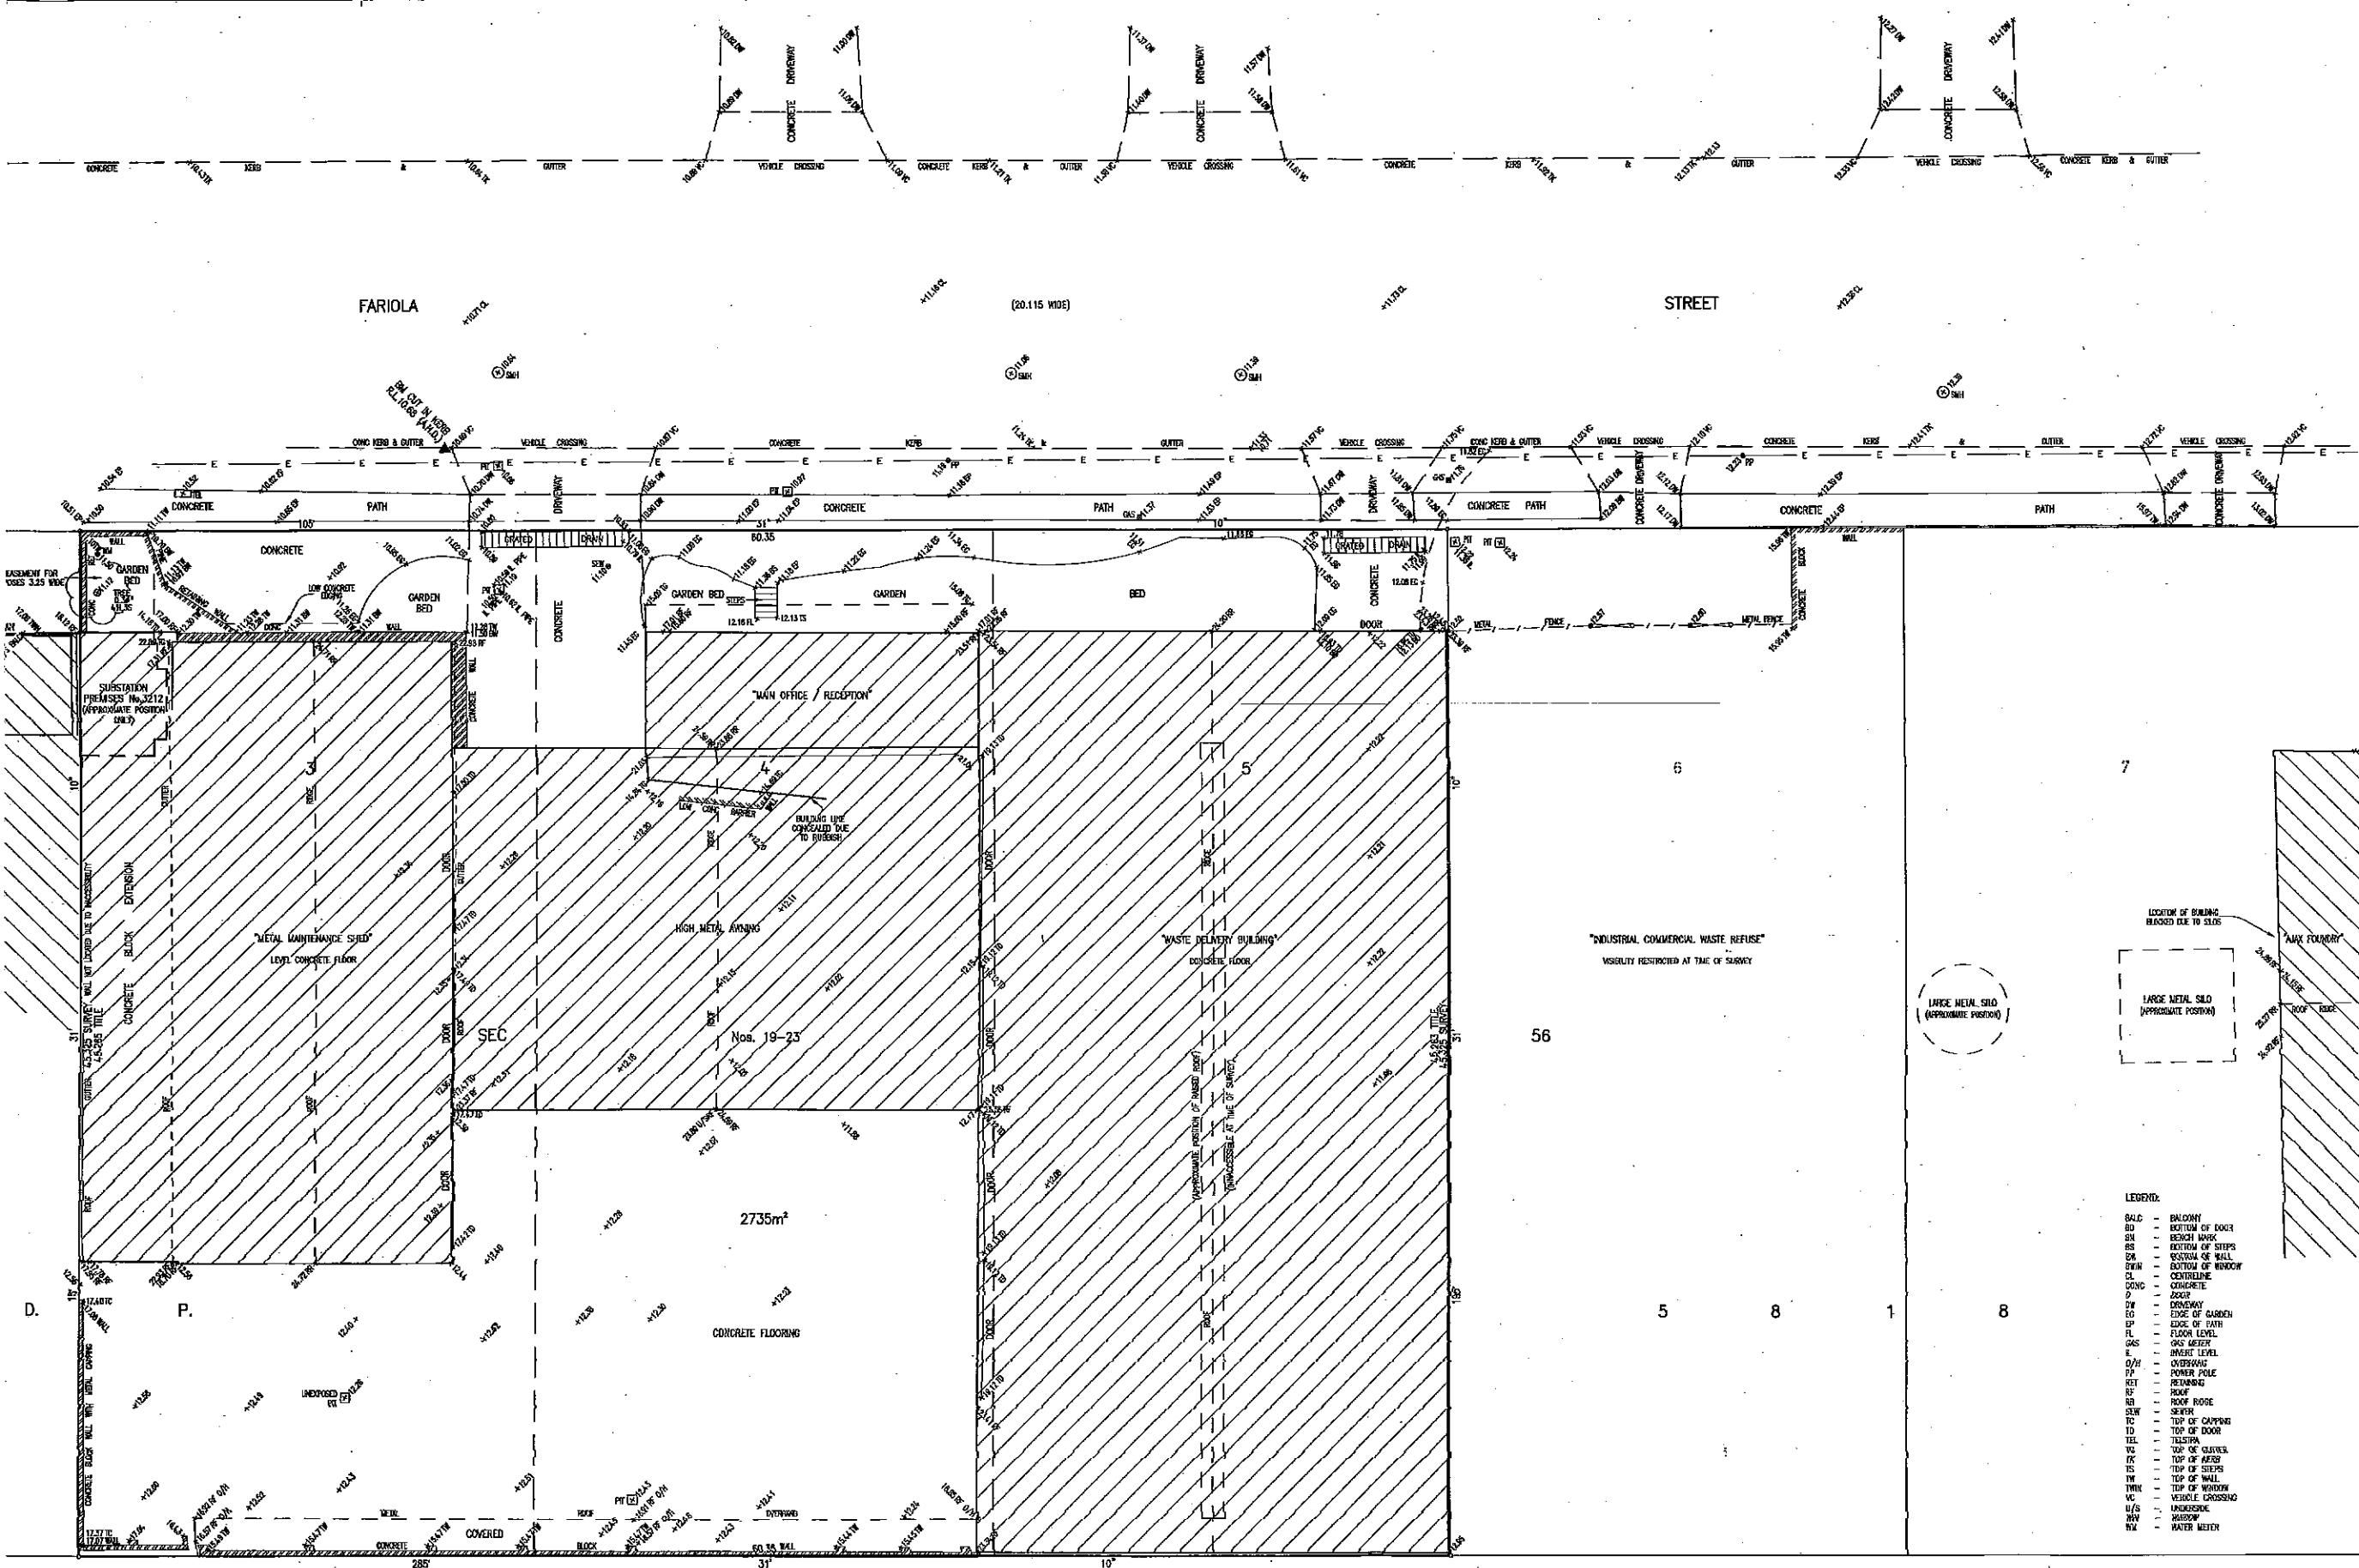

- LEGEND:
- BLD - BUILDING
 - BD - BOTTOM OF DOOR
 - BN - BENCH MARK
 - BS - BOTTOM OF STAIRS
 - BN - BOTTOM OF WALL
 - BN - BOTTOM OF WINDOW
 - CL - CENTRELINE
 - CONC - CONCRETE
 - D - DRIVE
 - DW - DRIVEWAY
 - ED - EDGE OF DRIVE
 - EP - EDGE OF PATH
 - FL - FLOOR LEVEL
 - GAS - GAS METER
 - INT - INTERIOR LEVEL
 - O/H - OVERHANG
 - PP - POWER POLE
 - RET - RETAINING
 - RF - ROOF
 - RI - ROOF RISE
 - SE - SEWER
 - TC - TOP OF CAPPING
 - TD - TOP OF DOOR
 - TEL - TELEPHONE
 - VL - TOP OF VALVE
 - W - TOP OF WALL
 - TS - TOP OF STAIRS
 - W - TOP OF WALL
 - W - TOP OF WINDOW
 - VC - VEHICLE CROSSING
 - U/S - UNDERGROUND
 - W - WATER
 - W - WATER METER

1.2.1. BEARINGS & DISTANCES HAVE BEEN COMPILED FROM TITLE AND/OR DEED
 1.2.2. BOUNDARIES IS DIAGRAMMATIC ONLY AND SPECIFIC DETAILS, IF CRITICAL,
 1.2.3. NOT BEEN UNDERGONE SERVICES SHOWN AS A GUIDE TO THE POSITION & NATURE OF THE
 1.2.4. CONTRACTED PRIOR TO ANY DEVELOPMENT.
 1.2.5. IN PLOTTED FOR DIAGRAMMATIC PURPOSES ONLY AND SPECIFIC DETAILS, IF
 1.2.6. ATIVE ONLY AND SPECIFIC DETAILS, IF CRITICAL, WILL REQUIRE FURTHER

LOTS 3 & 4 AFFECTED BY COVENANT A280555 } FENCING OBLIGATION
 LOT 5 AFFECTED BY COVENANT A775626 } NO ADVERTISING

PLAN SHOWING DETAIL & LEVELS AT
 Nos.19-23 FARIOLA STREET
 SMITHFIELD

SHEET 2 OF 3 SHEETS

CONSULTING SURVEYORS		DATE	
DENNY LINKER & CO.		19/10/07	
SYDNEY		ISSUE	
5th FLOOR 17 RANDLE STREET		A	
SURREY HILLS N.S.W. 2010		SHEET	
PH. (02) 9212 4625 FAX (02) 9212 5254		NO. 070018	
		DWG. 070018	
		L.D. DELVA	