


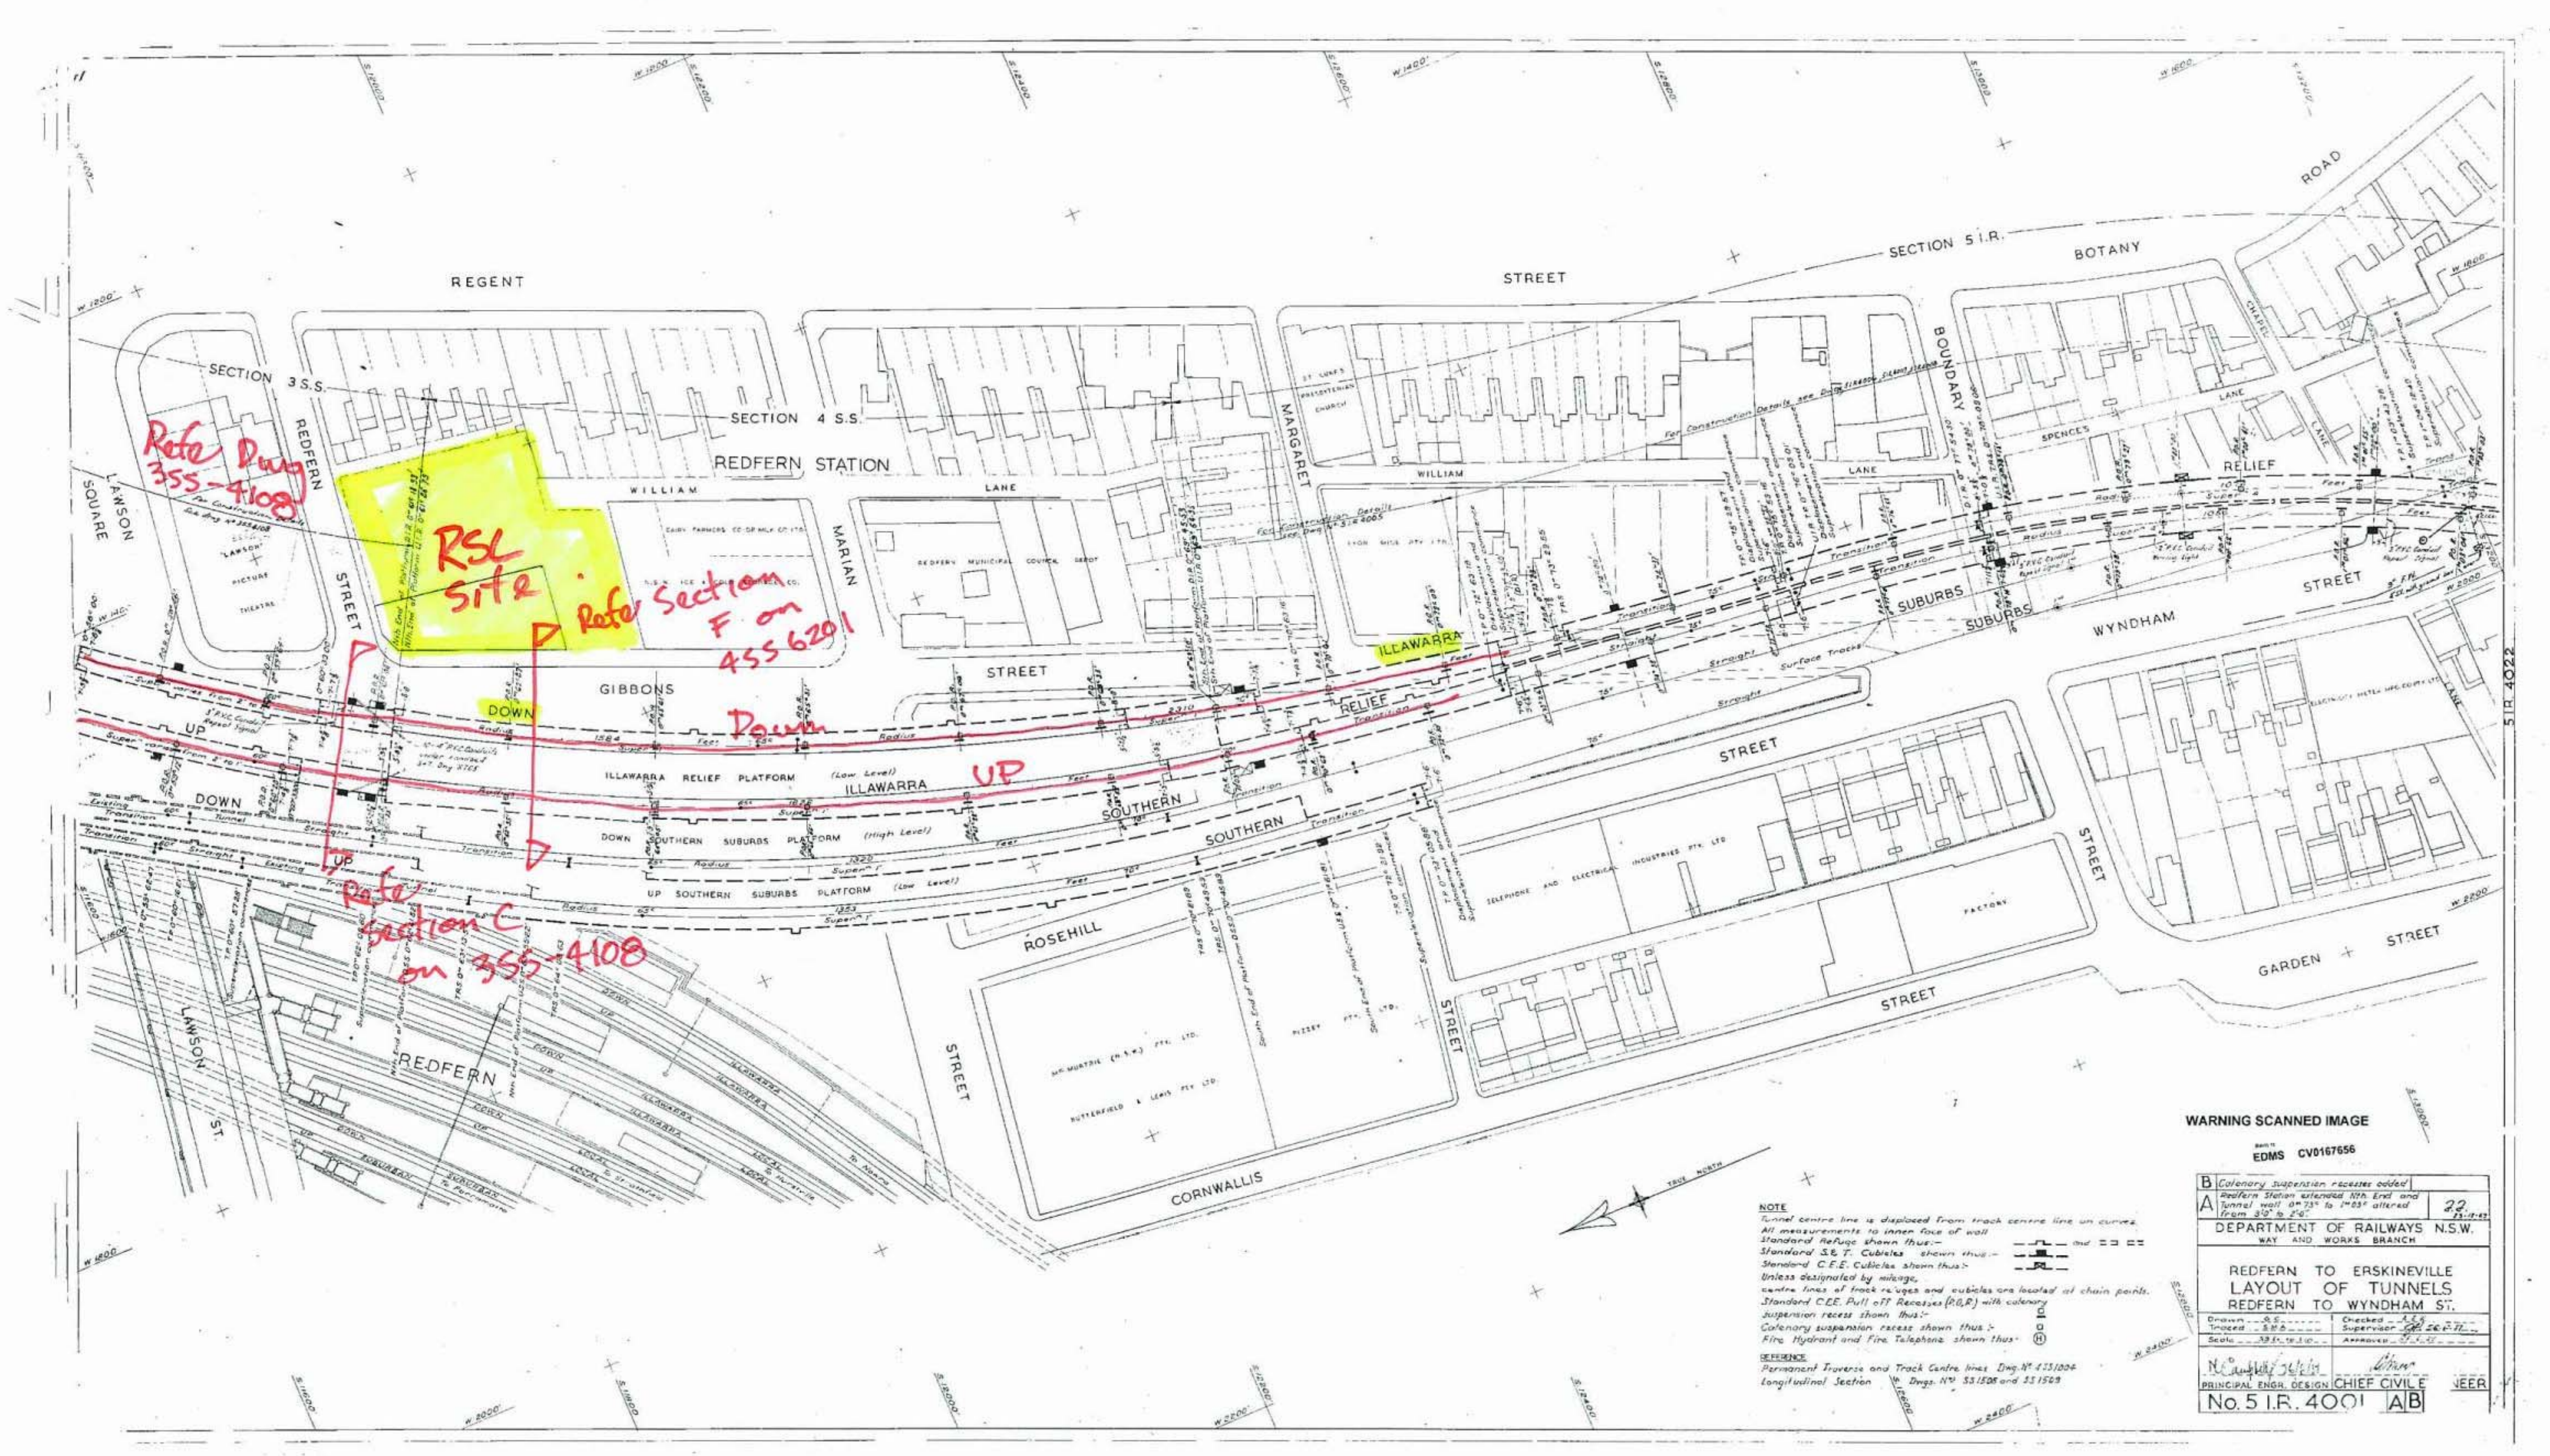

(Not To Scale)

NORDON · JAGO

ARCHITECTS

REGISTRATION No. NSW 97557 / REGISTRATION No. VIC C127
STEPHEN J. NORDON / REGISTRATION No. NSW 4704 / VIC 6127
GRAHAM P. JAGO / REGISTRATION No. NSW 4926 / VIC 6128

PO BOX 254 ANNANDALE NSW 2038

T. 02 9 517 2822 F. 02 9 517 2833

Development Application

REV	DESCRIPTION	DATE
A	Issue For Client Sign Off	19.06.09
B	DA Issue To DCP	30.06.09

Proposed Mixed Use Development - 157 Redfern Street REDFERN

PATH	J:\DEI00308 Redfern RSL\4 NJA Documentation\5 CADD\3 DA\01 Model\00 Archive\DEI00308_DA	JOB No.	DEI00308
TITLE	Model_Revit 2009 Version 090615.rvt	DATE	Feb 2009
		SCALE	@ A1
		DWG No.	DA020 B

Existing Rail Tunnel