


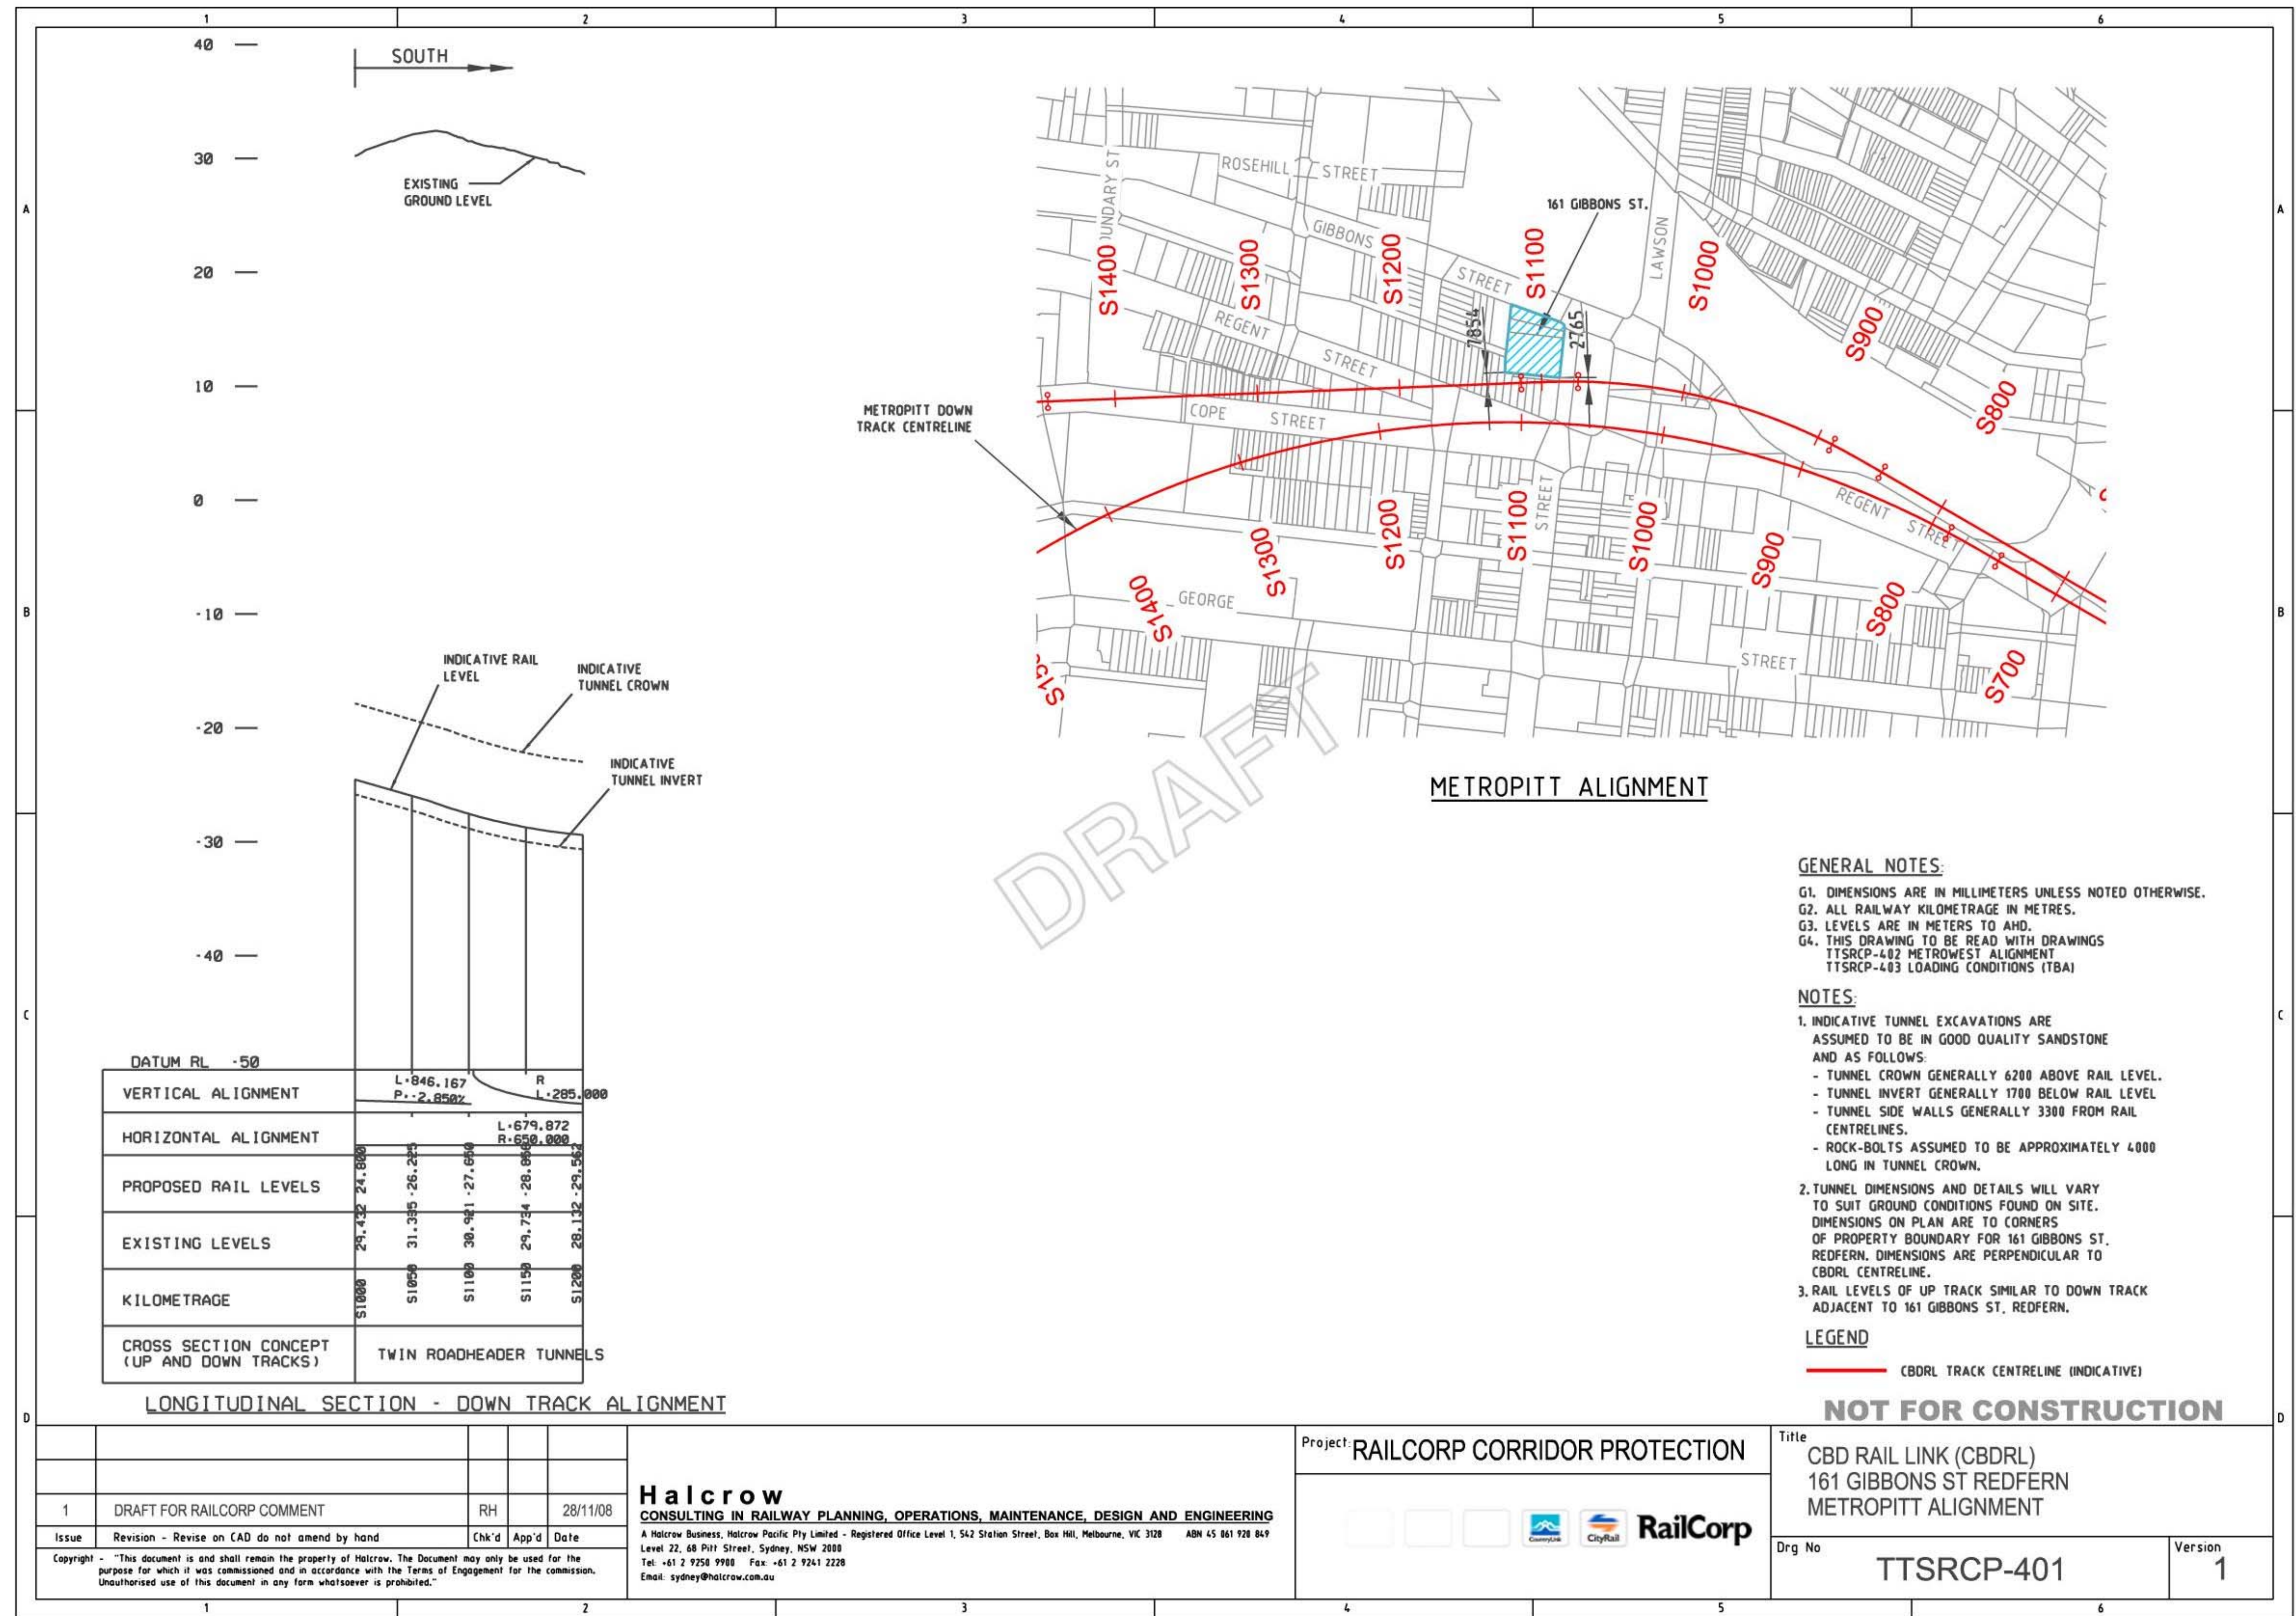

...\\TTSRCP-401 Rev 1.dgn 28/11/2008 2:16:51 PM

(Not To Scale)

REV	DESCRIPTION	DATE
A	Issue For Client Sign Off	19.06.09
B	DA Issue To DCP	30.06.09

PATH	J:\DEI00308 Redfern RSL\4 NJA Documentation\5 CADD\3 DA\01 Model\00 Archive\DEI00308_DA_Model_Revit 2009 Version 090615.rvt	JOB No.	DEI00308
TITLE	Proposed Rail Tunnel	DATE	Feb 2009
SCALE	@ A1	SCALE	@ A1
DWG No.	DA021 B	DWG No.	DA021 B