


Redfern Street

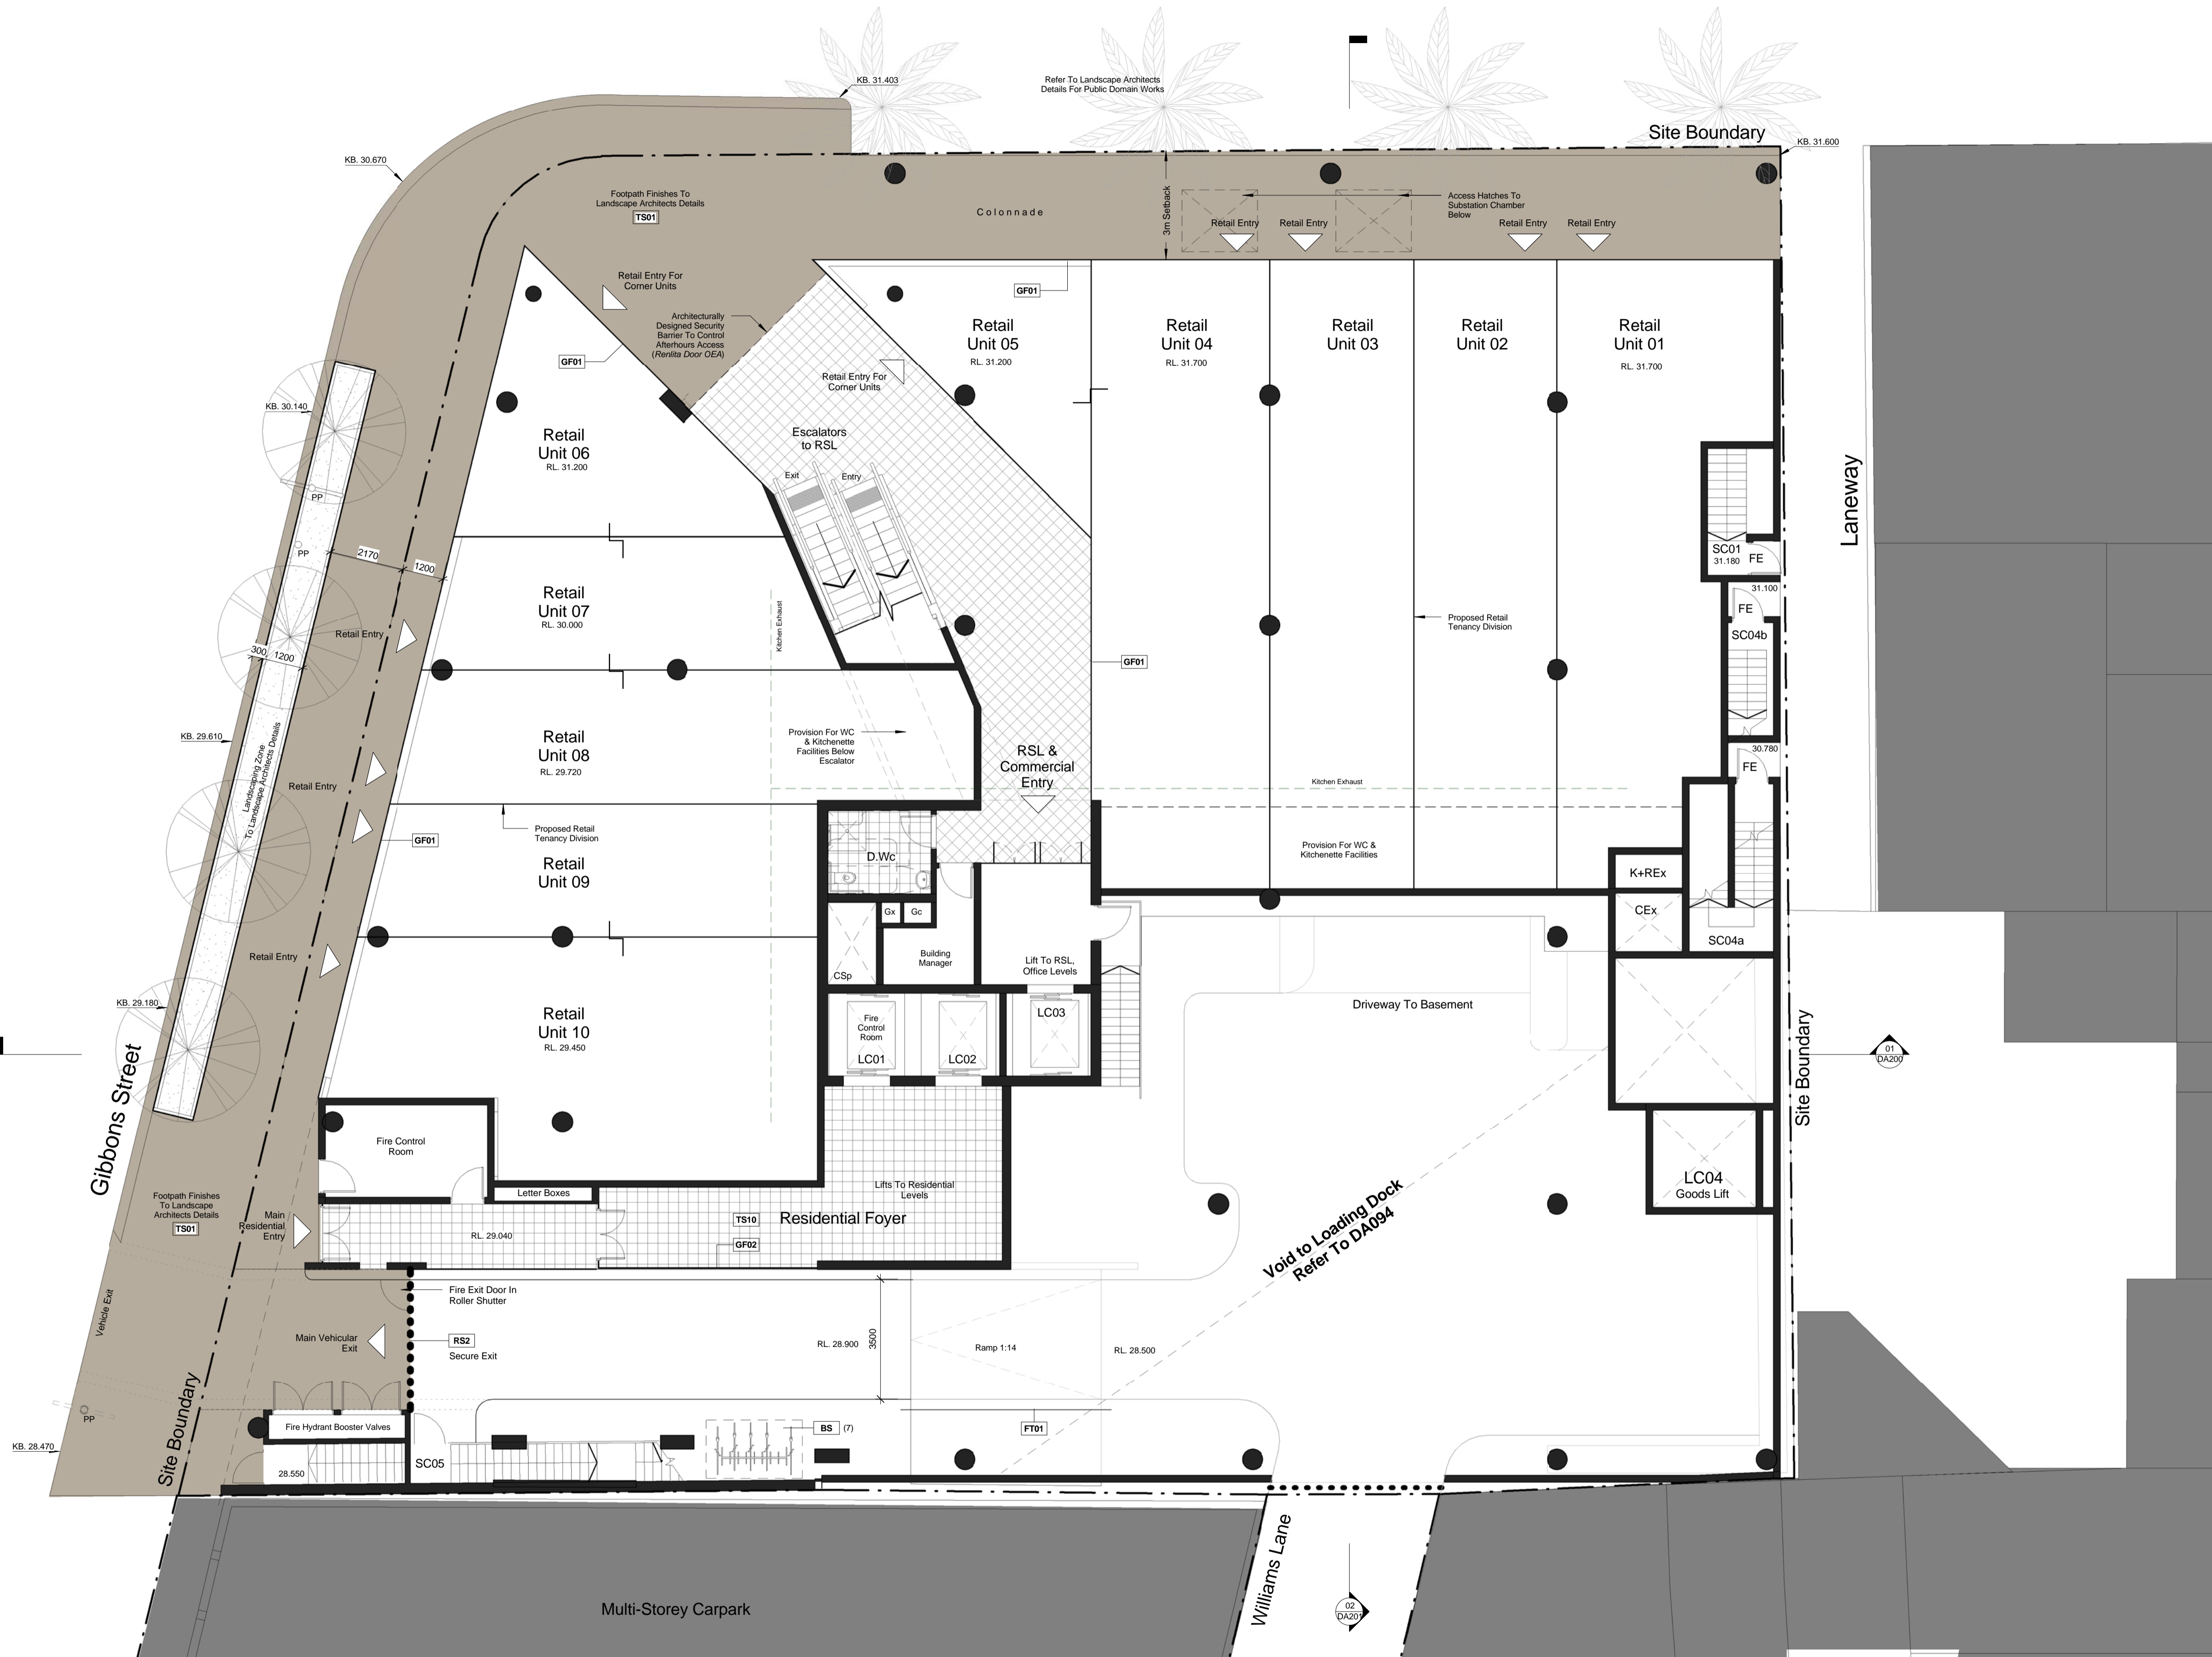

General Notes:
 Architectural Drawings To Be Read In Conjunction With All Other Consultants Detailed Drawings, Reports And Specifications.
 All Levels Indicated Taken To Australian Height Datum (AHD)
 Refer To WD 900 & Abbreviations Schedule For Proposed Finishes
 Survey Underlay Carried Out By CBD Surveying Services Pty. Ltd - Refer To Drawing 302808

NORDON · JAGO
 ARCHITECTS

Development Application

Proposed Mixed Use Development - 157 Redfern Street REDFERN

REV	DESCRIPTION	DATE
C	Co-ordination Issue	15.05.09
D	Consultant Issue	29.05.09
E	Issue For Client Sign Off	19.06.09
F	DA Issue To DOP	30.06.09
G	DA Issue To DOP (Tower Move & Requested Amendments)	09.10.09

PATH	C:\Documents and Settings\MRichards\My Documents\00 MR LOCAL FILES\DEI00308_DA Model_MR LOCAL_091007.rvt	JOB No.	DEI00308
TITLE		DATE	Feb 2009
		SCALE	@ A1 1 : 100
		DWG No.	DA100 G