


- 1 Post Adaption - 1 Bed Unit**
 1:100
 Nominated Adaptable Units
 Unit 05 @ L05
 Unit 14 @ L07
 Unit 26 @ L09
 Unit 38 @ L11
 Unit 50 @ L13

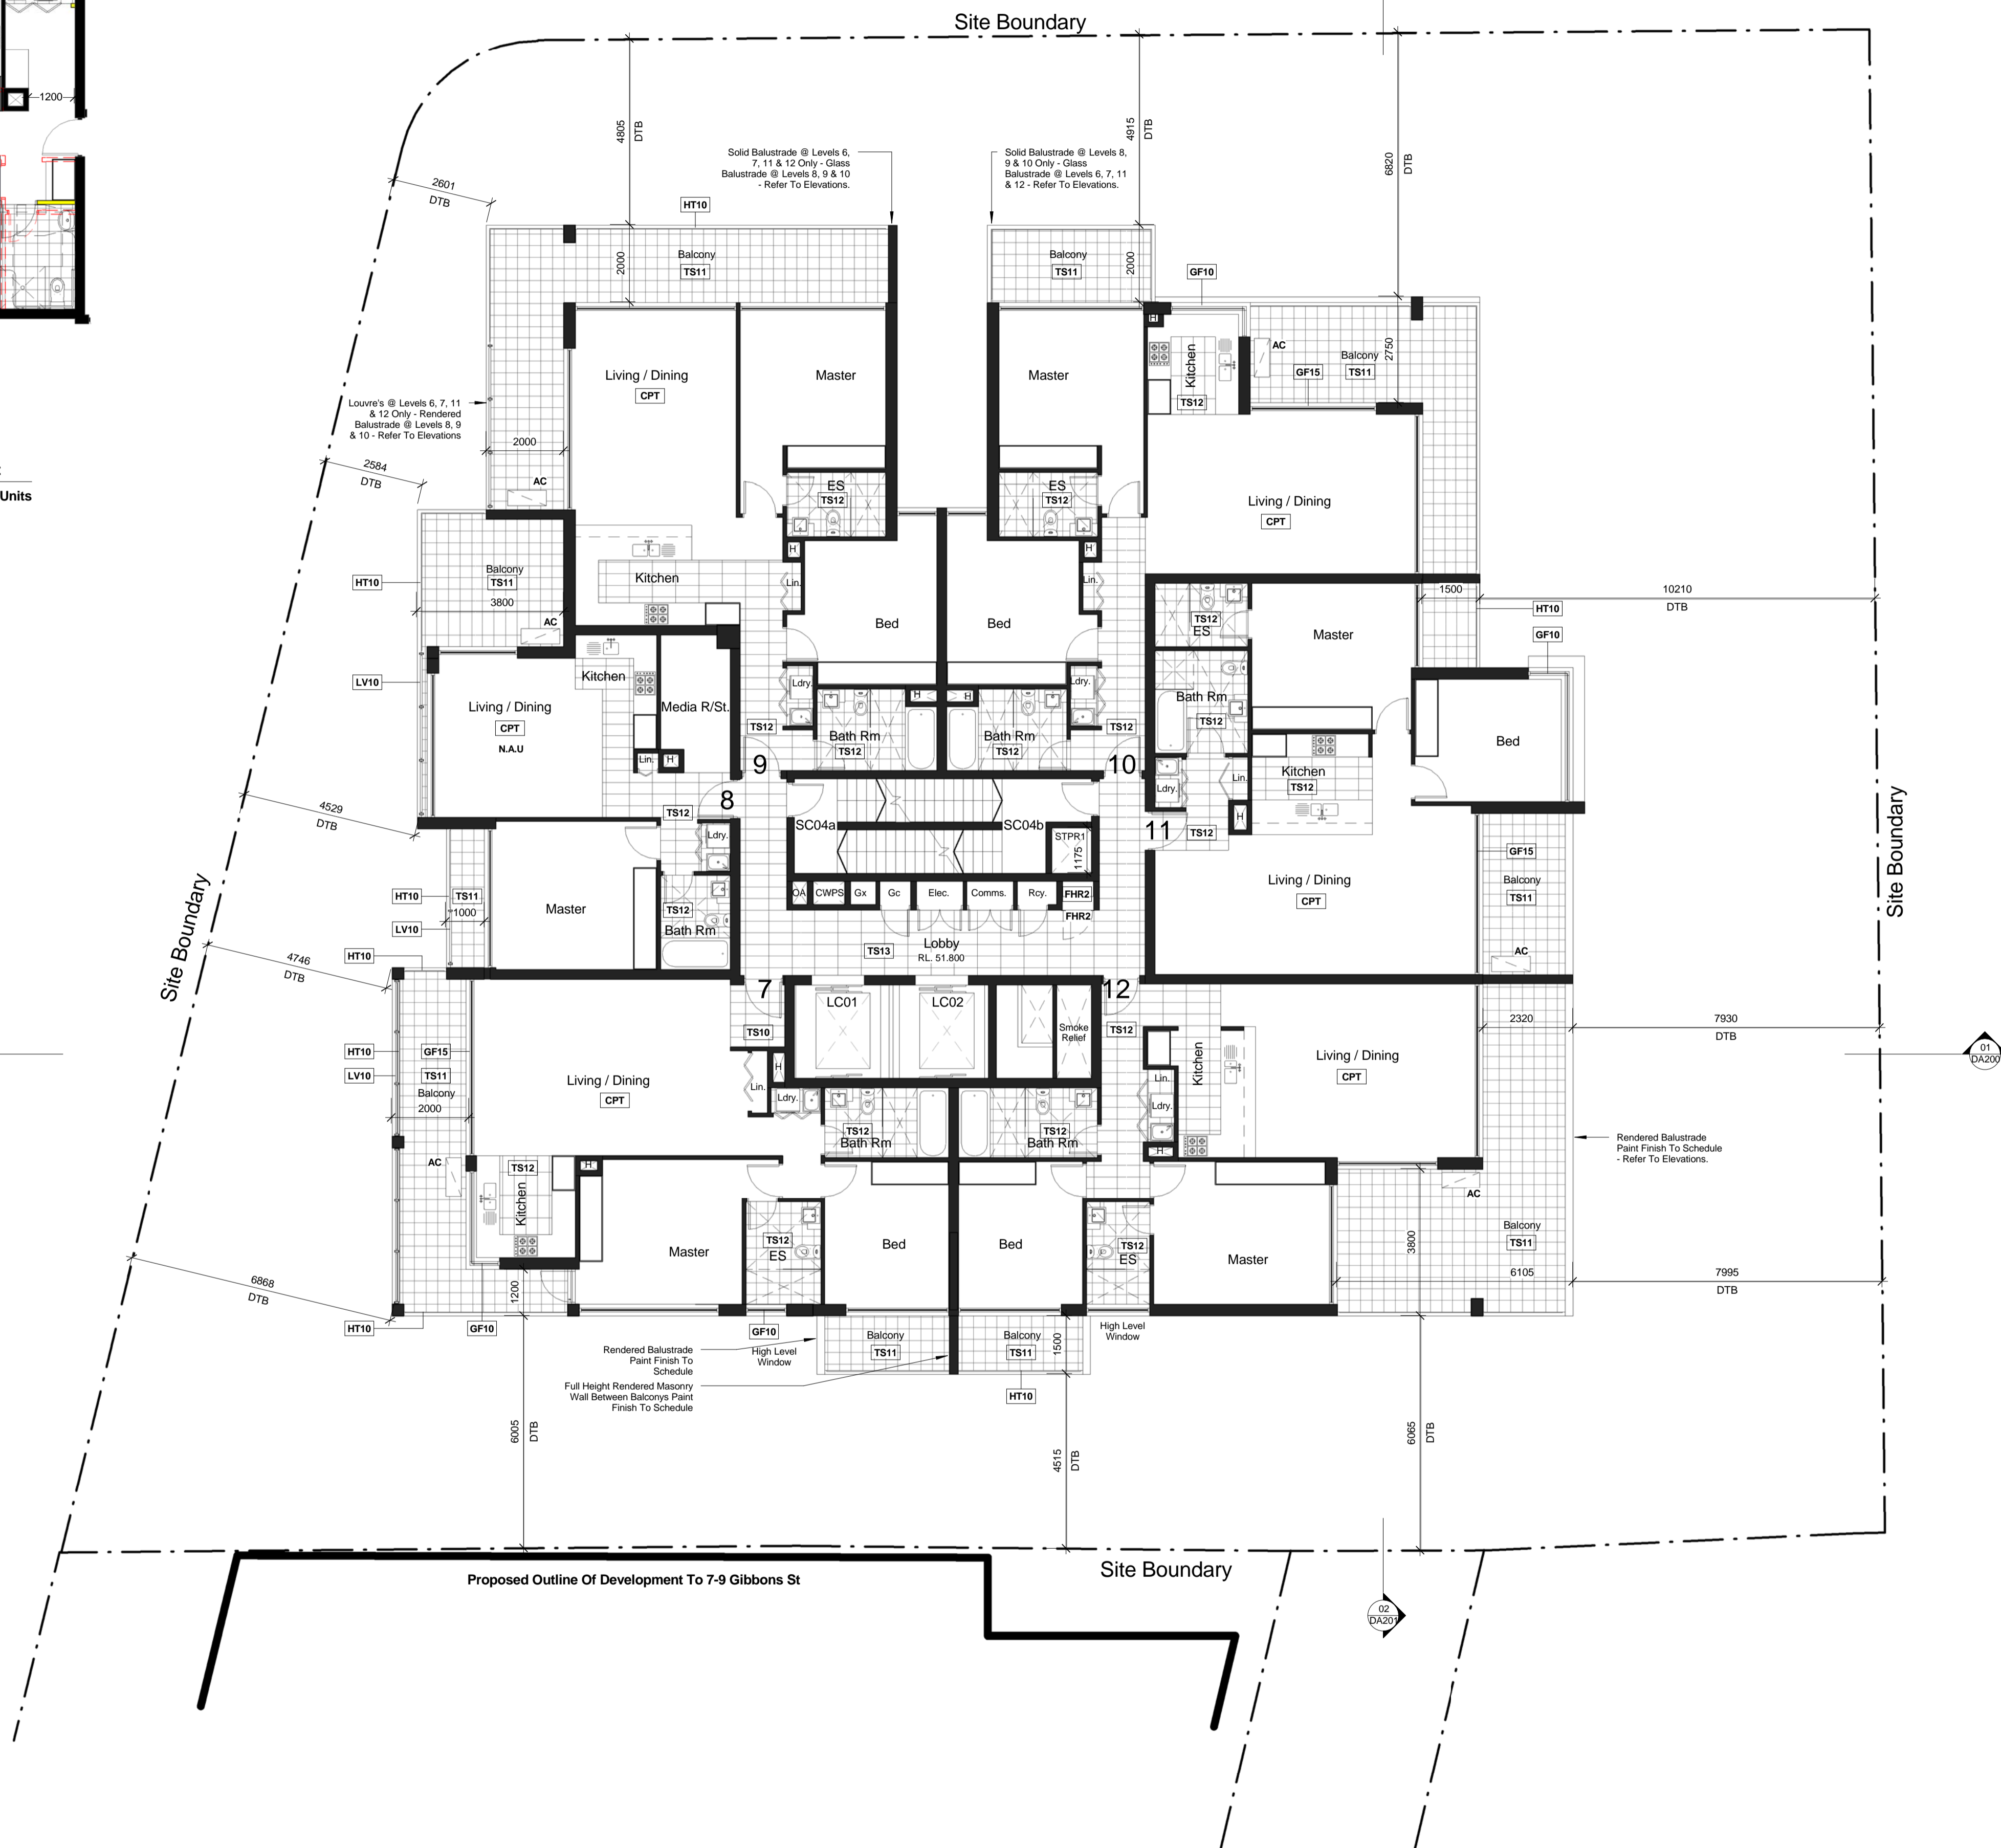

General Notes:
 Architectural Drawings To Be Read In Conjunction With All Other Consultants Detailed Drawings, Reports And Specifications.
 All Levels Indicated Taken To Australian Height Datum (AHD)
 Refer To WD 900 & Abbreviations Schedule For Proposed Finishes
 Survey Underlay Carried Out By CBD Surveying Services Pty. Ltd - Refer To Drawing 302808

NORDON · JAGO
 ARCHITECTS

Development Application

REV	DESCRIPTION	DATE
D	Consultant Issue	29.05.09
E	Issue For Client Sign Off	19.06.09
F	DA Issue To DOP	30.06.09
G	DA Issue To DOP (Amendments)	03.07.09
H	DA Issue To DOP (Tower Move & Requested Amendments)	09.10.09

Proposed Mixed Use Development - 157 Redfern Street REDFERN

PATH	TITLE	JOB No.	DEI00308
C:\Documents and Settings\MRichards\My Documents\00 MR LOCAL FILES\DEI00308_DA Model_MR LOCAL_091007.rvt			
		DATE	Feb 2009
		SCALE	@ A1 1:100
		DWG No.	DA111 H