


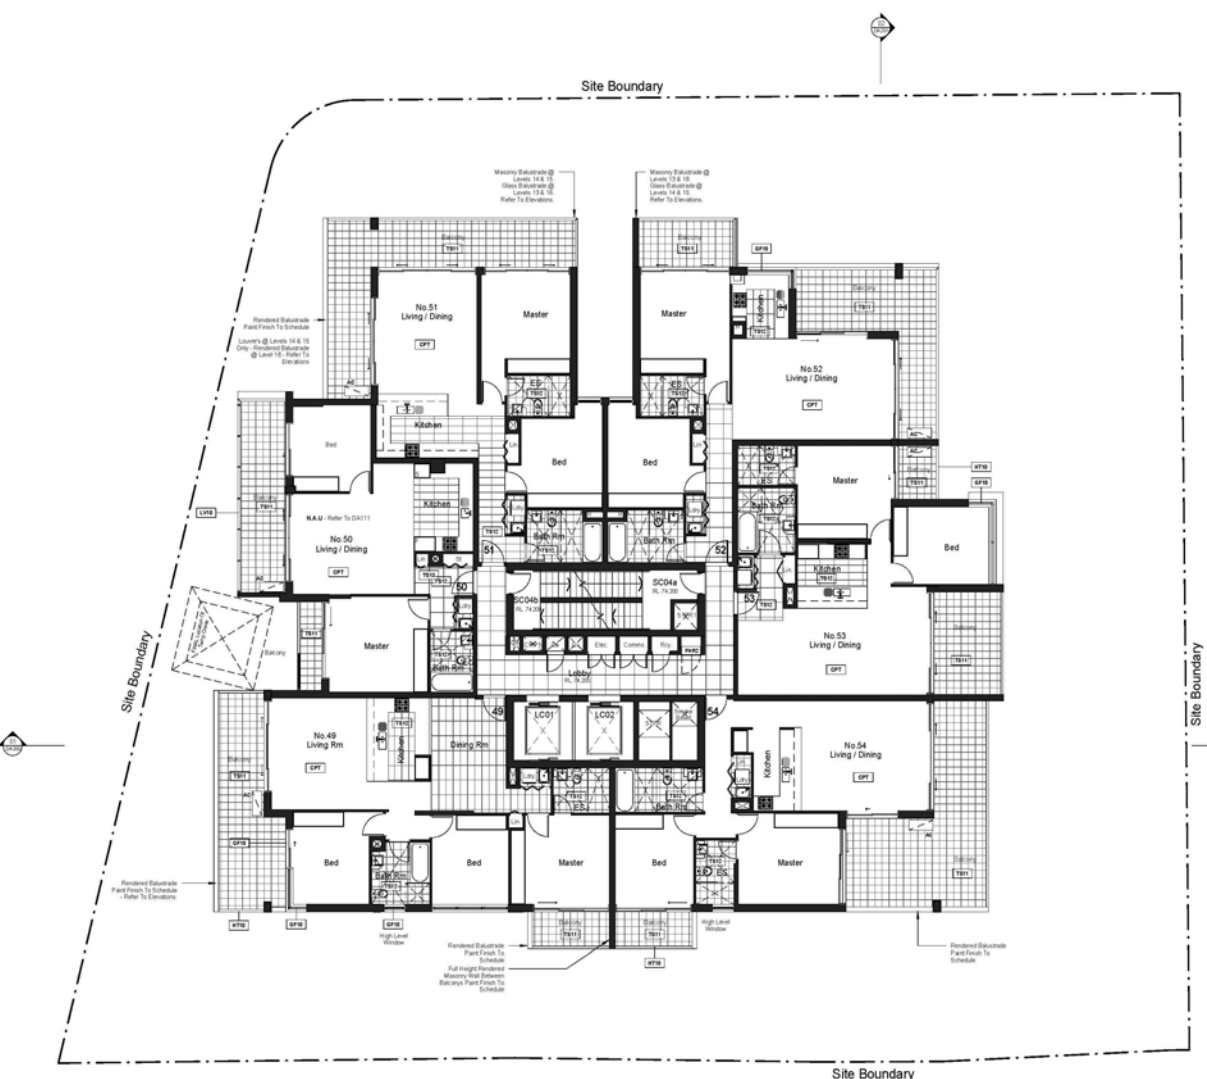

1.0 DA Approved L13
NTS

S96 Amended Areas

General Notes:
Architectural Drawings To Be Read In Conjunction With All Other Consultants Detailed Drawings, Reports And Specifications.
All Levels Indicated Taken To Australian Height Datum (AHD)
Refer To DA900 & Abbreviation Schedule For Proposed Finishes.
Survey Underlay Carried Out By CBD Surveying Services Pty Ltd - Refer To Drawing 302808.

Rev	Description	Date
E	Issue For Client Sign Off	19.06.09
F	DA Issue To DOP	30.06.09
G	DA Issue To DOP (Amendments)	03.07.09
H	DA Issue To DOP (Tower Move & Requested Amendments)	09.10.09
J	S96 Submission to DOP	19.10.10
K	S75w Issue To DOP	12.08.11

PATH	C:\Arch\00 Jobs\DEI00308\DEI00308_DA-S96 Model (Mail Link)_sheet 110805.rvt	JOB No.	DEI00308
TITLE		DATE	Aug 2009
		SCALE	@ A1 As indicated
		DWG No.	DA112 K