


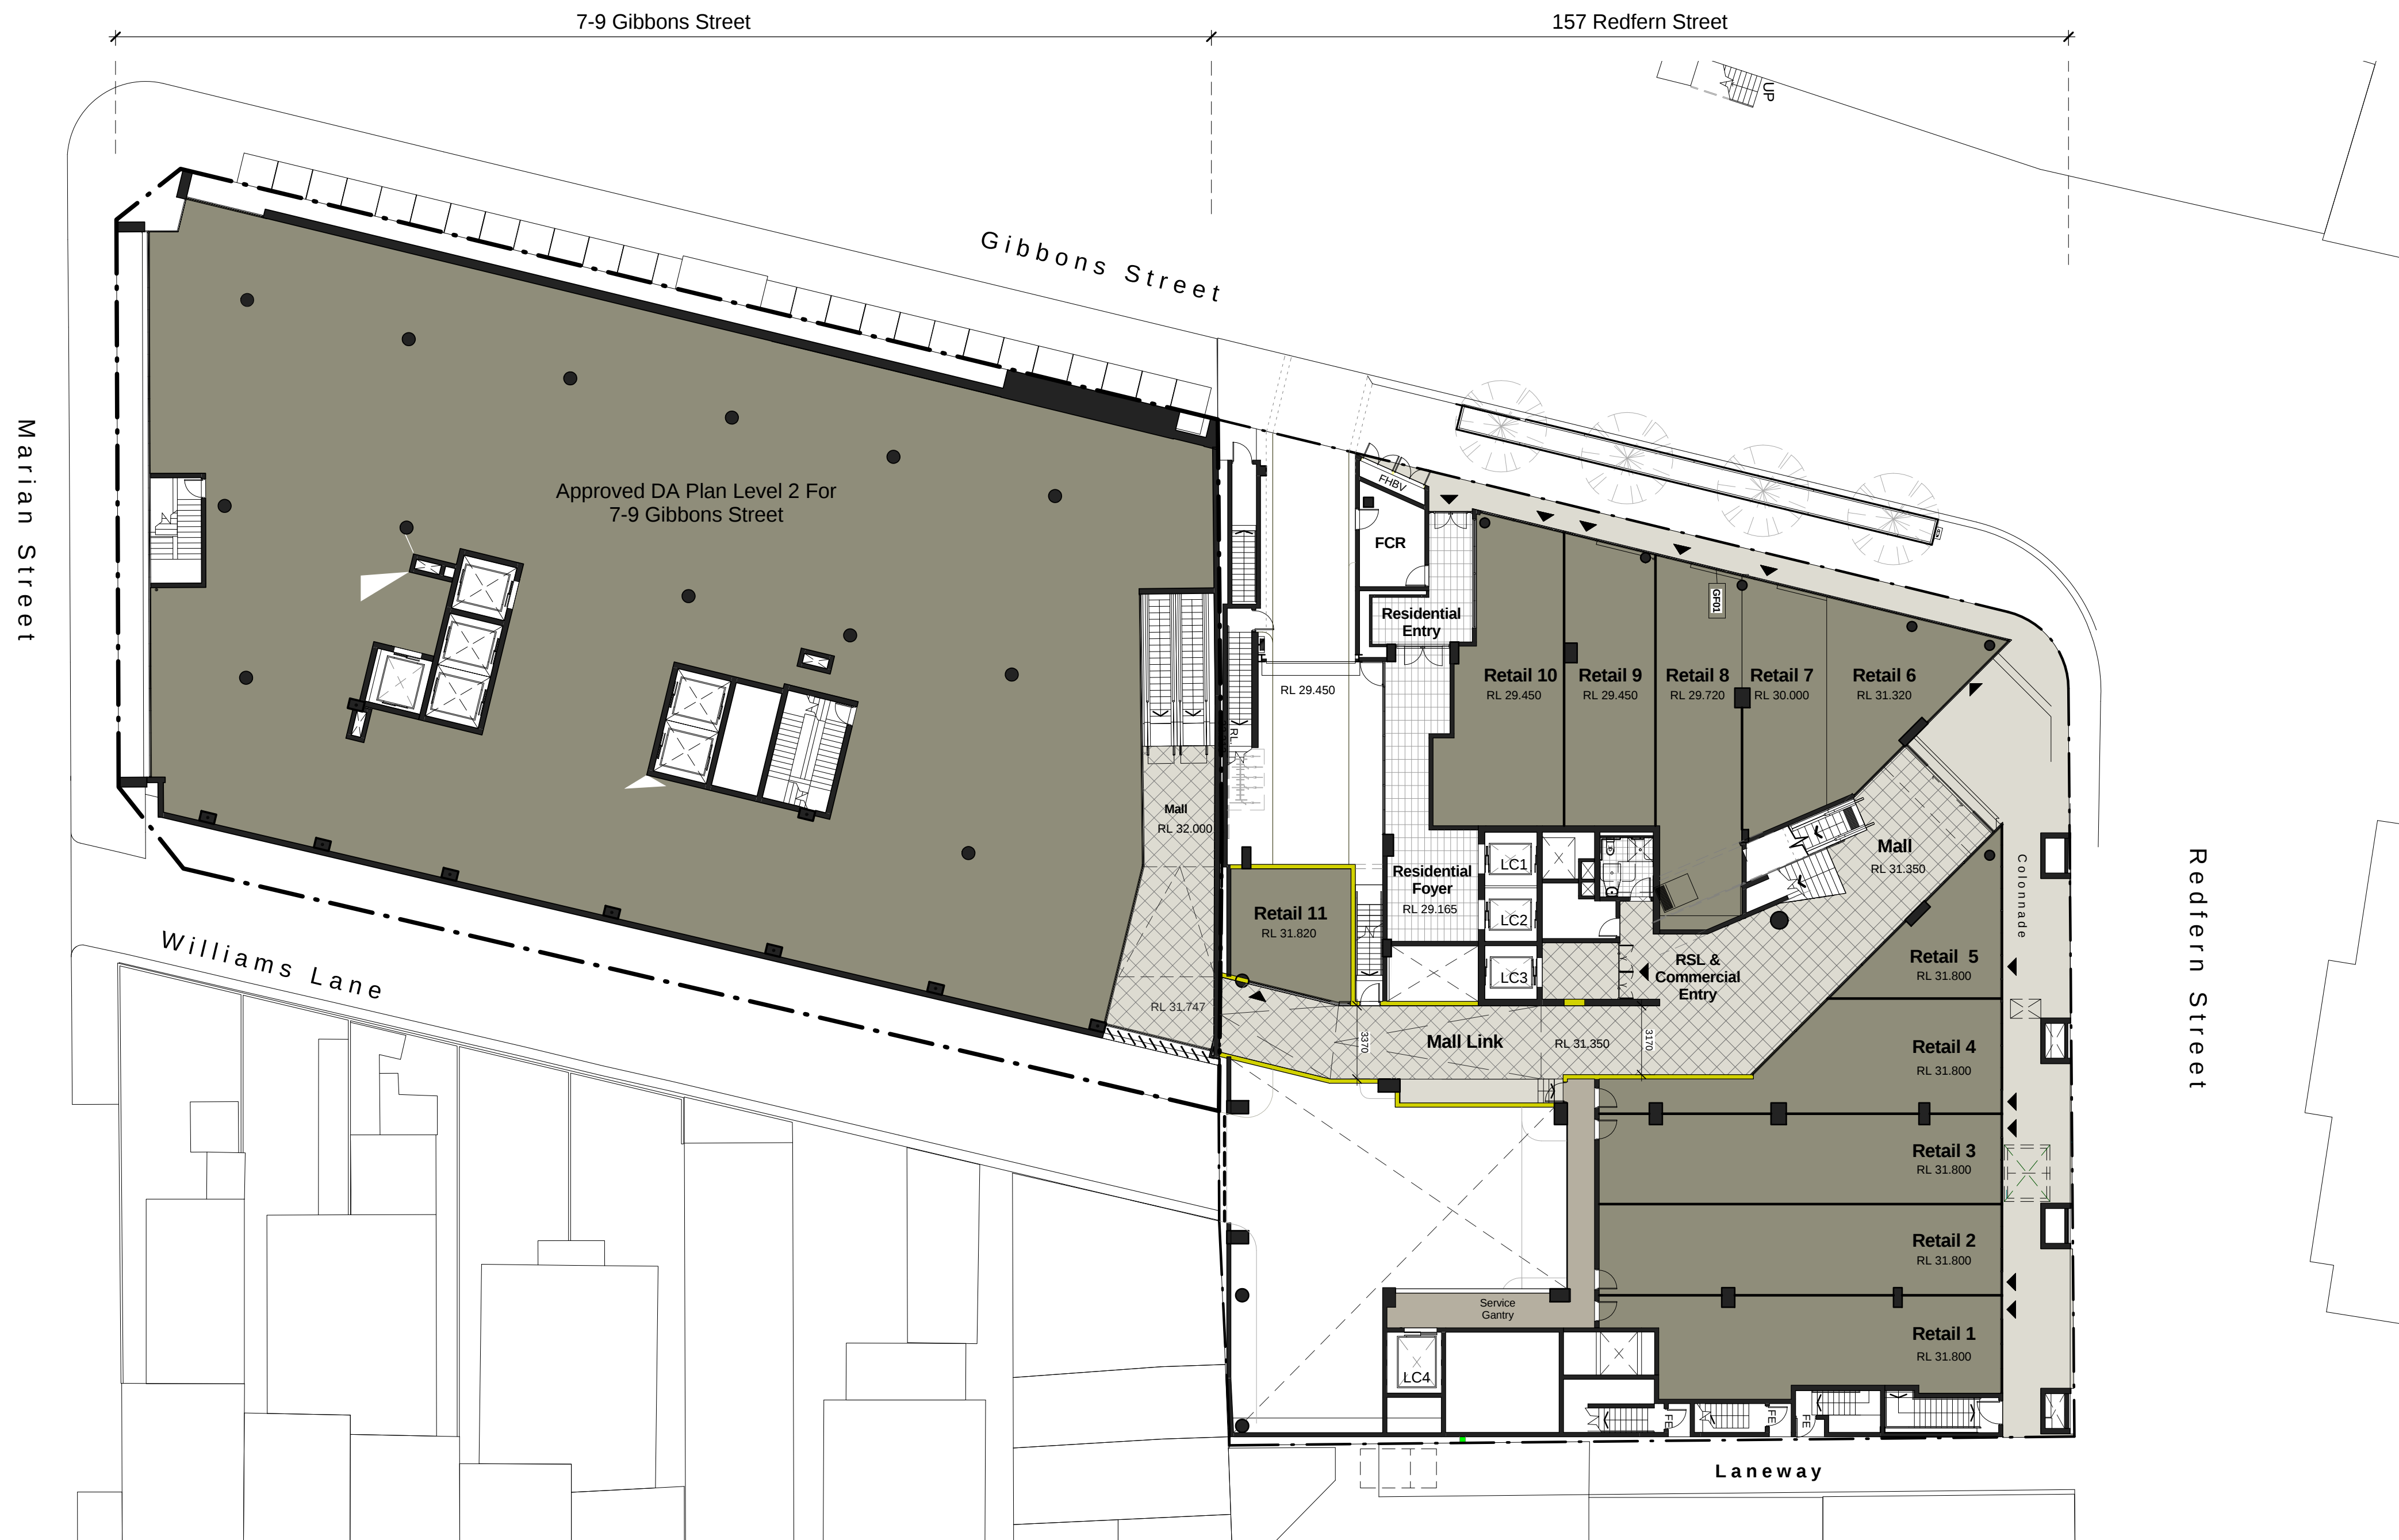

General Notes:

Architectural Drawings To Be Read In Conjunction With All Other Consultants Detailed Drawings, Reports And Specifications.

All Levels Indicated Taken To Australian Height Datum (AHD).

Refer To DA900 & Abbreviation Schedule For Proposed Finishes.

Survey Underlay Carried Out By CBD Surveying Services Pty Ltd - Refer To Drawing 302808.

Development Application - S96		
Rev	Description	Date
A	S75w Issue To DOP (Mall Link)	15.07.11

Proposed Mixed Use Development - 157 Redfern Street REDFERN

C:\LOCAL FILES\DEI00308\DEI00308_DA-S96 Model (Mall Link)_MR Local File_110715.rvt



Mall Link Plan (Combined)

JOB No.	DEI00308
DATE	Aug 2009
SCALE	A1 @ As indicated
DWG No.	DA165 A