


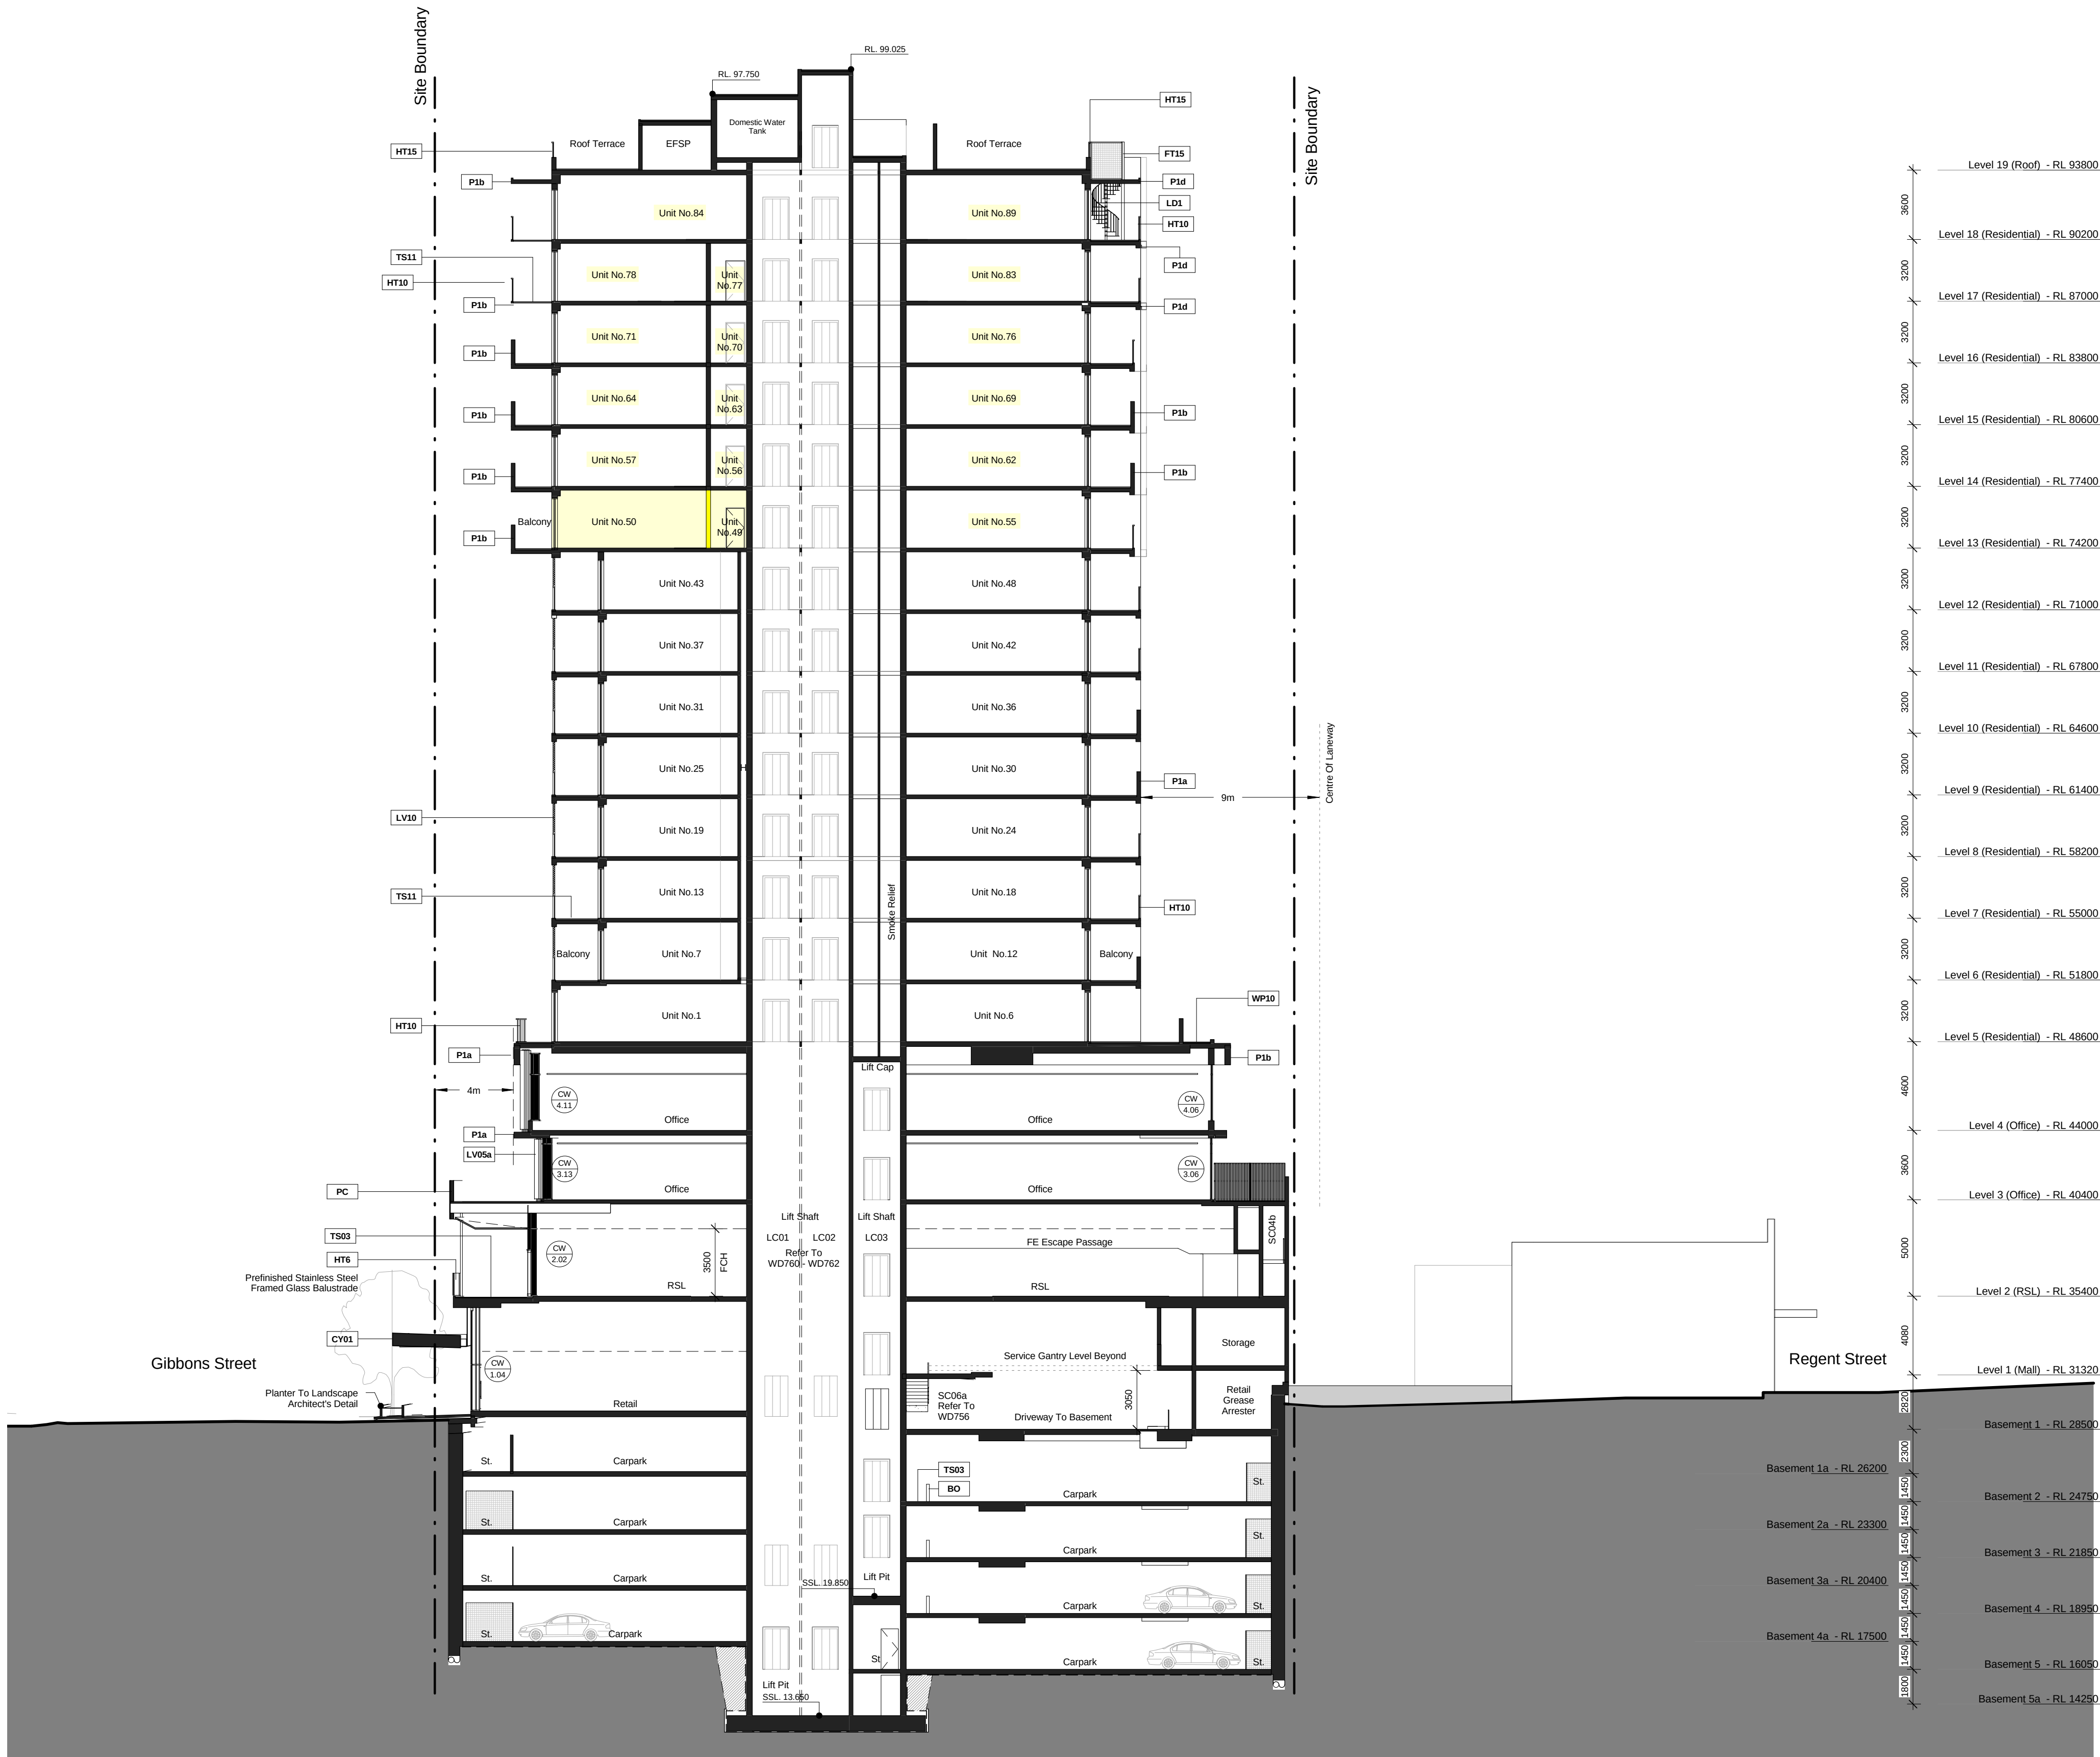

General Notes:

Architectural Drawings To Be Read In Conjunction With All Other Consultants Detailed Drawings, Reports And Specifications.

All Levels Indicated Taken To Australian Height Datum (AHD)

Refer To DA600 & Abbreviation Schedule For Proposed Finishes.

Survey Underlay Carried Out By CBD Surveying Services Pty.Ltd - Refer To Drawing 302808.

Rev	Description	Date
E	ESD Amendments	26.06.09
F	DA Issue To DCP	30.08.09
G	Additional Information for DA Issue To DCP	23.07.09
H	DA Issue To DCP (Tower Move & Requested Amendments)	12.10.09
J	S96 Submission to DCP	19.10.10
K	S75w Issue To DCP	12.08.11

JOB No.	DEI00308
DATE	Aug 2009
SCALE	@ A1 As indicated
DWG No.	DA200 K