


PRELIMINARY PLAN ONLY, SCALED FROM ARCHITECTS PLANS & SUBJECT TO ADDITIONS & ALTERATIONS UPON FINAL SURVEY.

LEVEL B5

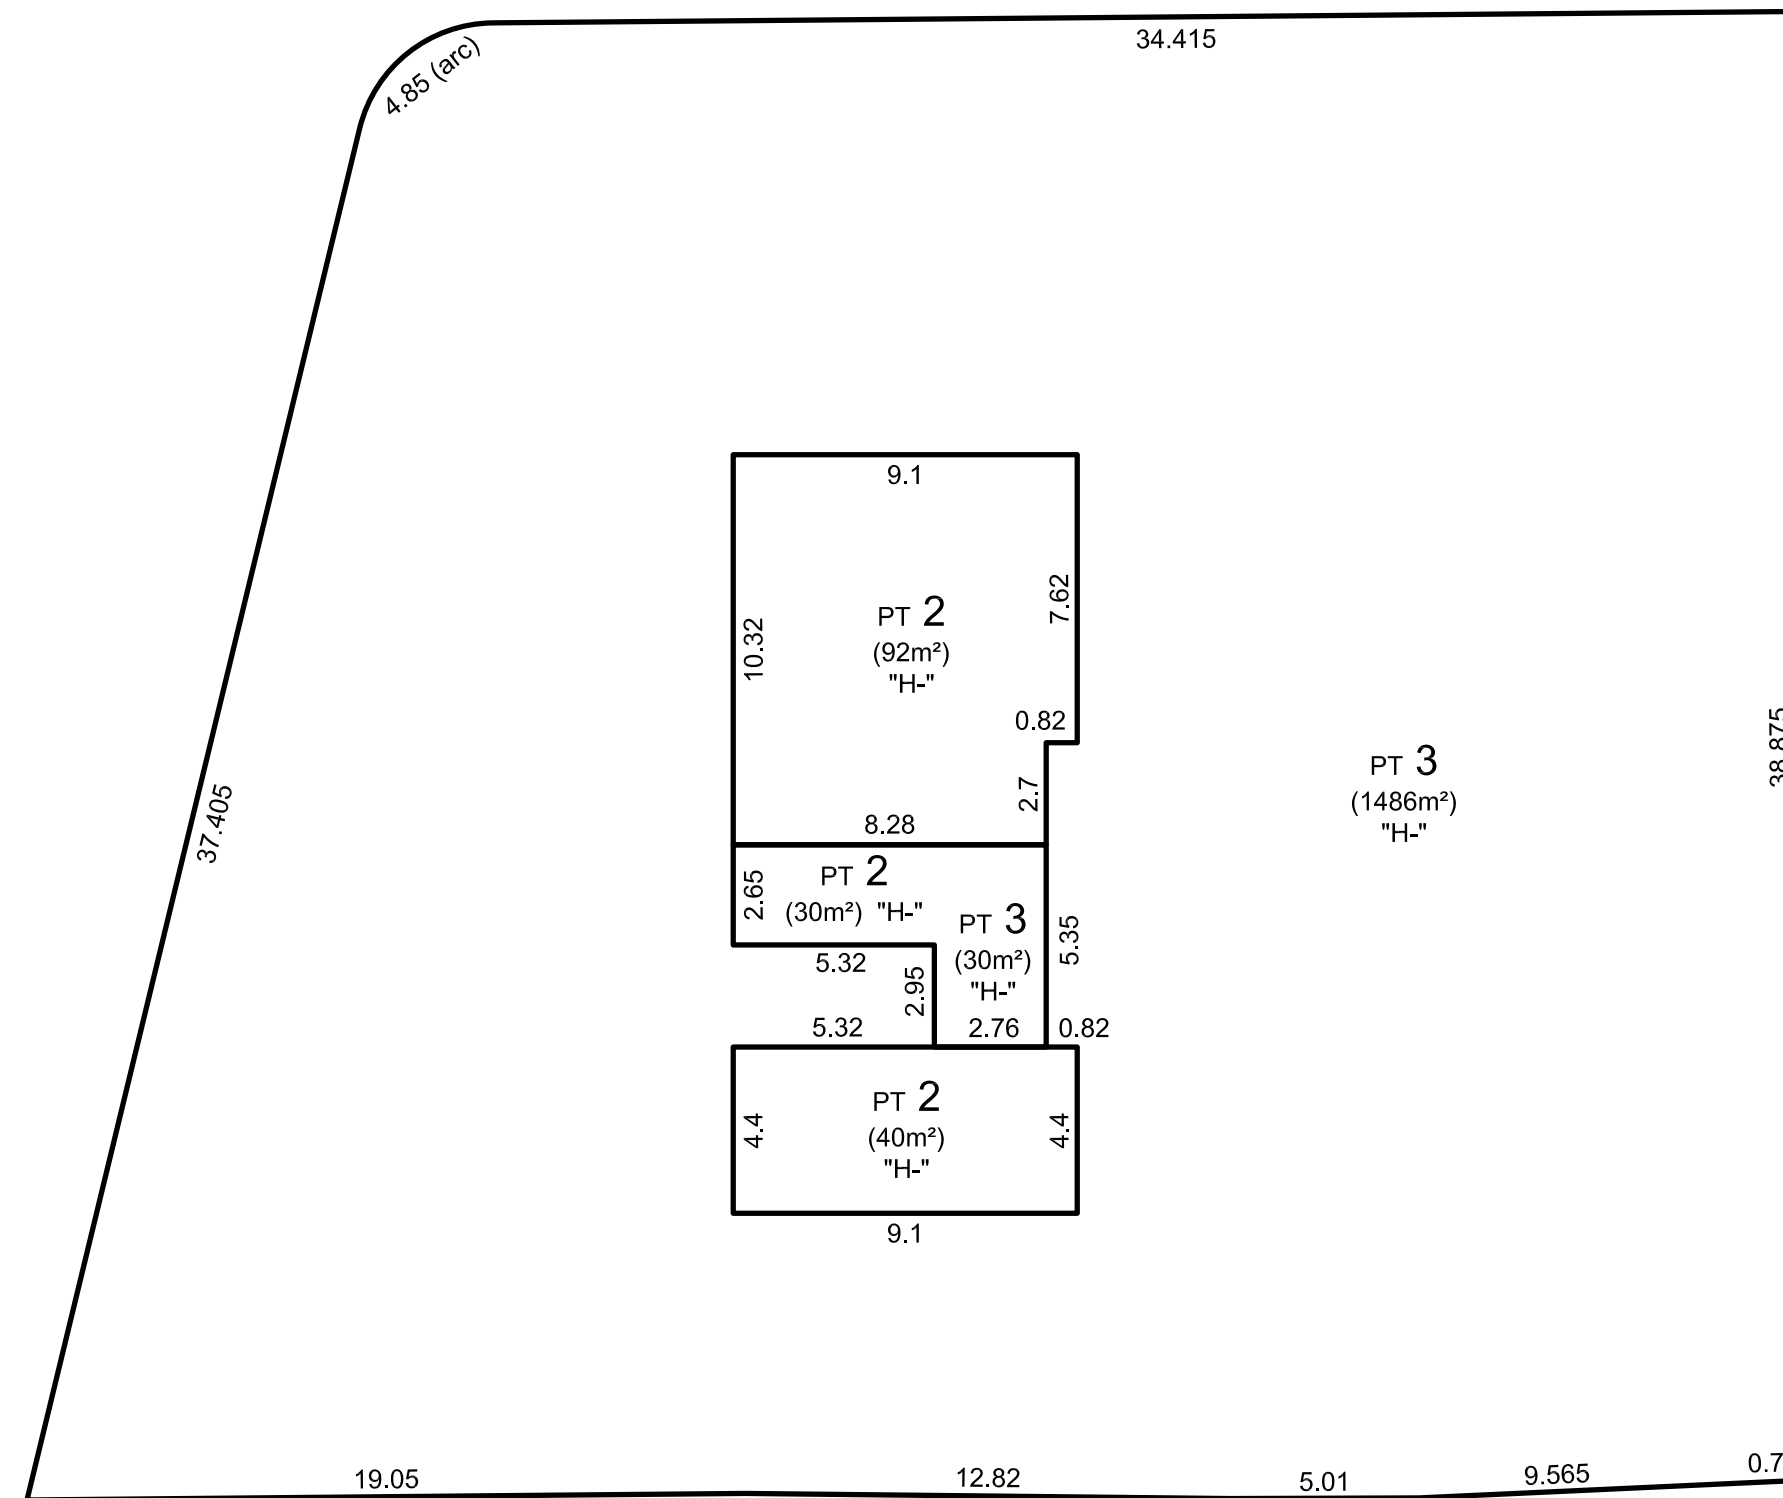

HEIGHT LIMITATIONS VARIABLE THROUGHOUT EACH FLOOR PLAN AND TO BE ADDED ONCE FINAL FIELD SURVEY HAS BEEN UNDERTAKEN

DISTANCES SHOWN FROM ARCHITECTURAL PLANS, DISTANCES MAY VARY AFTER FIELD SURVEY

SURVEYOR: **JOHN WALTON**
 DATE OF SURVEY: **JUNE 2011**
 SURVEYOR'S REF: **750-09DP**

PLAN OF: **SUBDIVISION OF LOT 1 IN DP1153747**


LGA: **SYDNEY**
 LOCALITY: **REDFERN**
 SUBDIVISION No:
 Lengths are in metres. Reduction Ratio 1 : 200

REGISTERED:

DP

PRELIMINARY PLAN ONLY, SCALED FROM ARCHITECTS PLANS & SUBJECT TO ADDITIONS & ALTERATIONS UPON FINAL SURVEY.

LEVEL B4

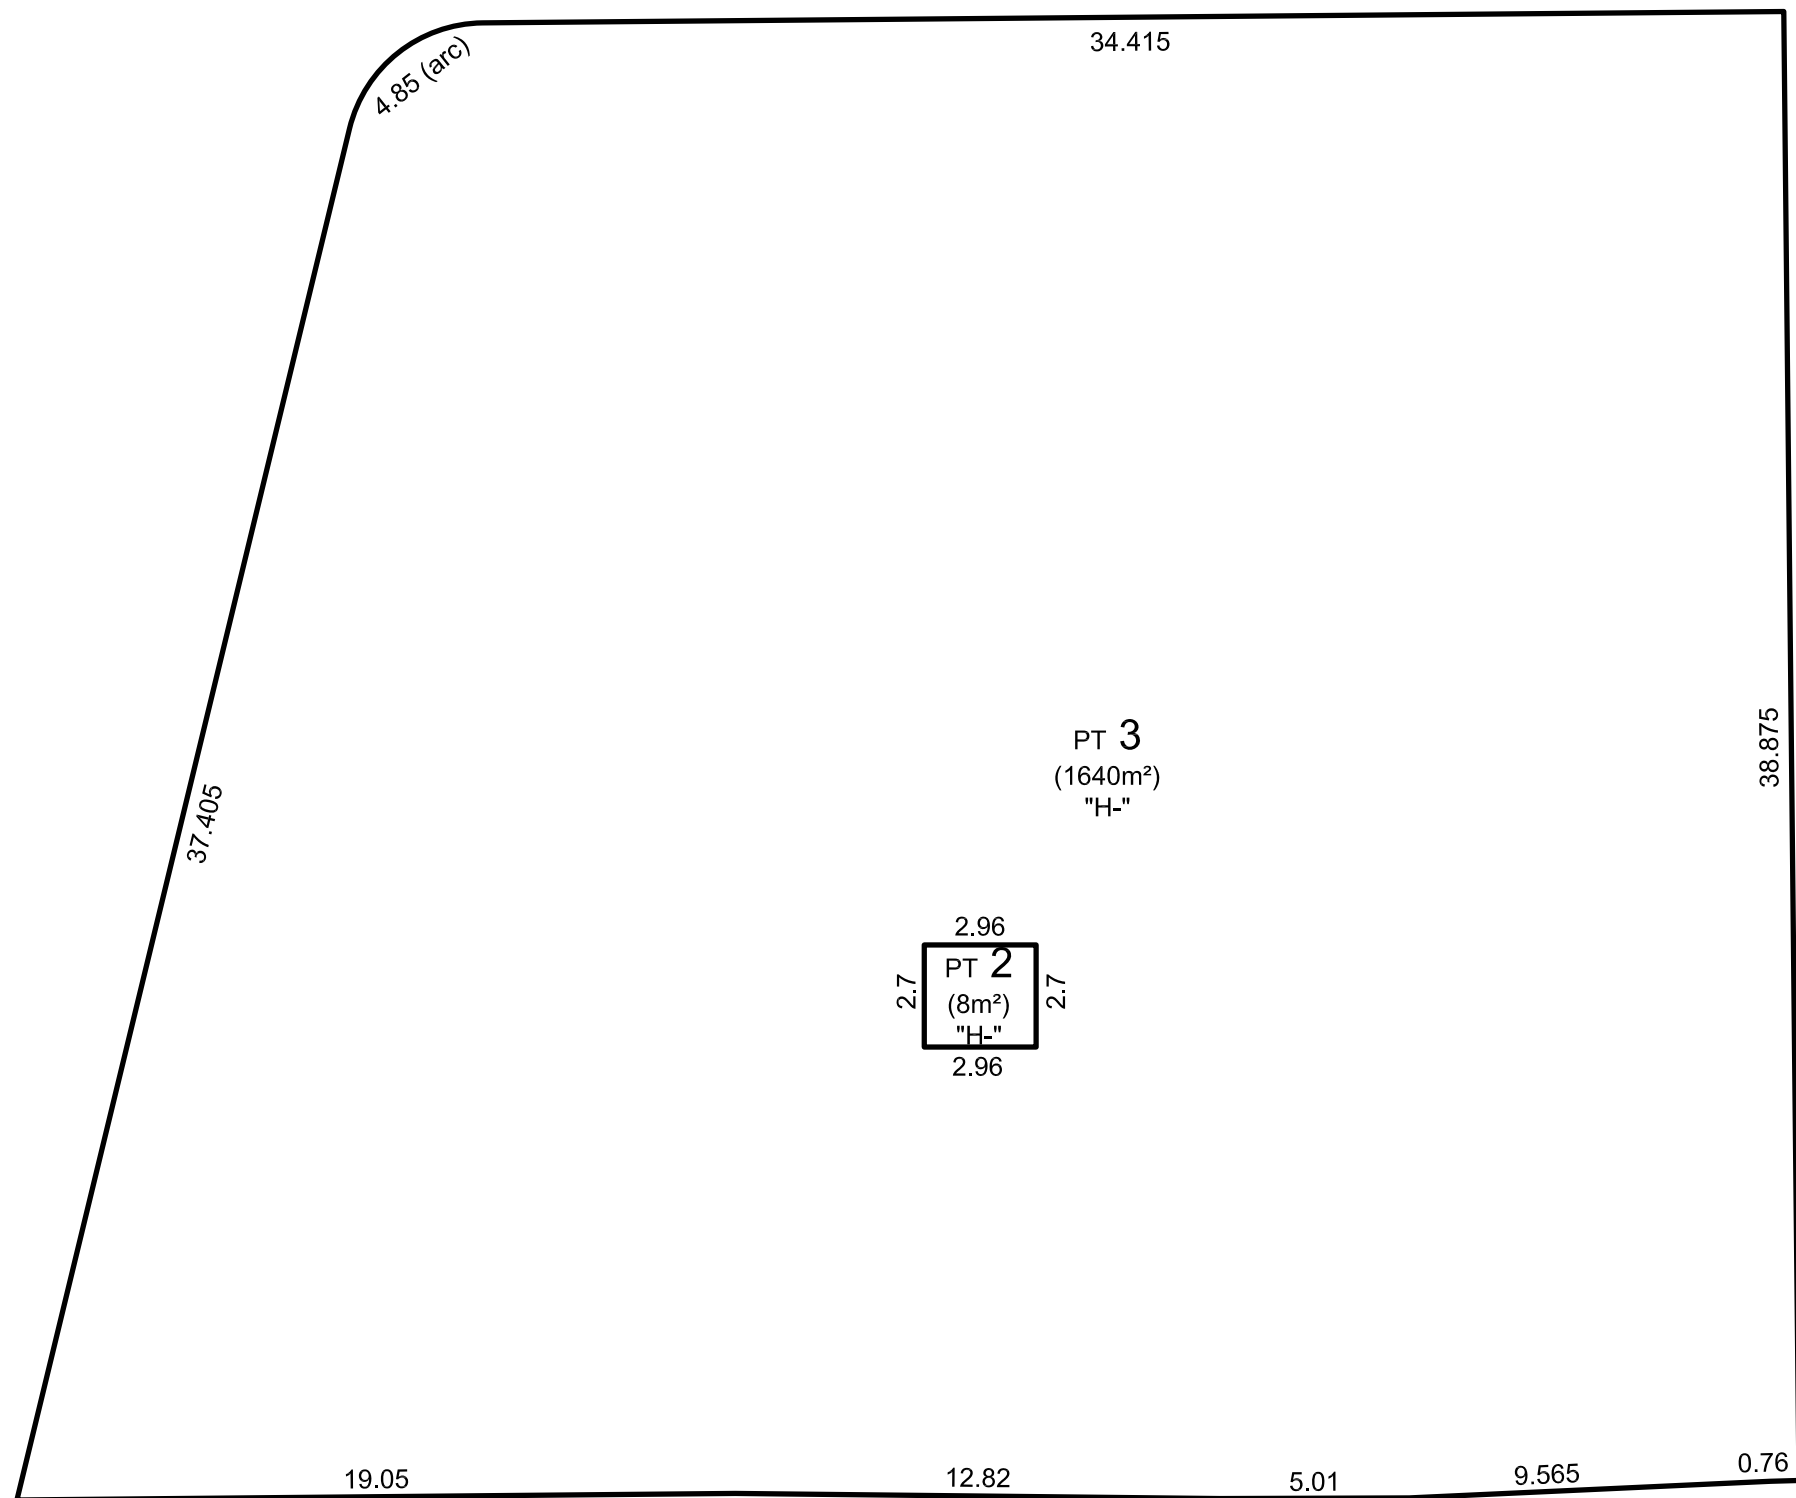

LEVEL B3




HEIGHT LIMITATIONS VARIABLE THROUGHOUT EACH FLOOR PLAN AND TO BE ADDED ONCE FINAL FIELD SURVEY HAS BEEN UNDERTAKEN

DISTANCES SHOWN FROM ARCHITECTURAL PLANS, DISTANCES MAY VARY AFTER FIELD SURVEY


SURVEYOR: JOHN WALTON DATE OF SURVEY: JUNE 2011 SURVEYOR'S REF: 750-09DP	PLAN OF: SUBDIVISION OF LOT 1 IN DP1153747	LGA: SYDNEY LOCALITY: REDFERN SUBDIVISION No: Lengths are in metres. Reduction Ratio 1 : 200	REGISTERED:	<p style="font-size: 2em; text-align: center;">DP</p>
--	---	---	-------------	---

PRELIMINARY PLAN ONLY, SCALED FROM ARCHITECTS PLANS & SUBJECT TO ADDITIONS & ALTERATIONS UPON FINAL SURVEY.

LEVEL B2

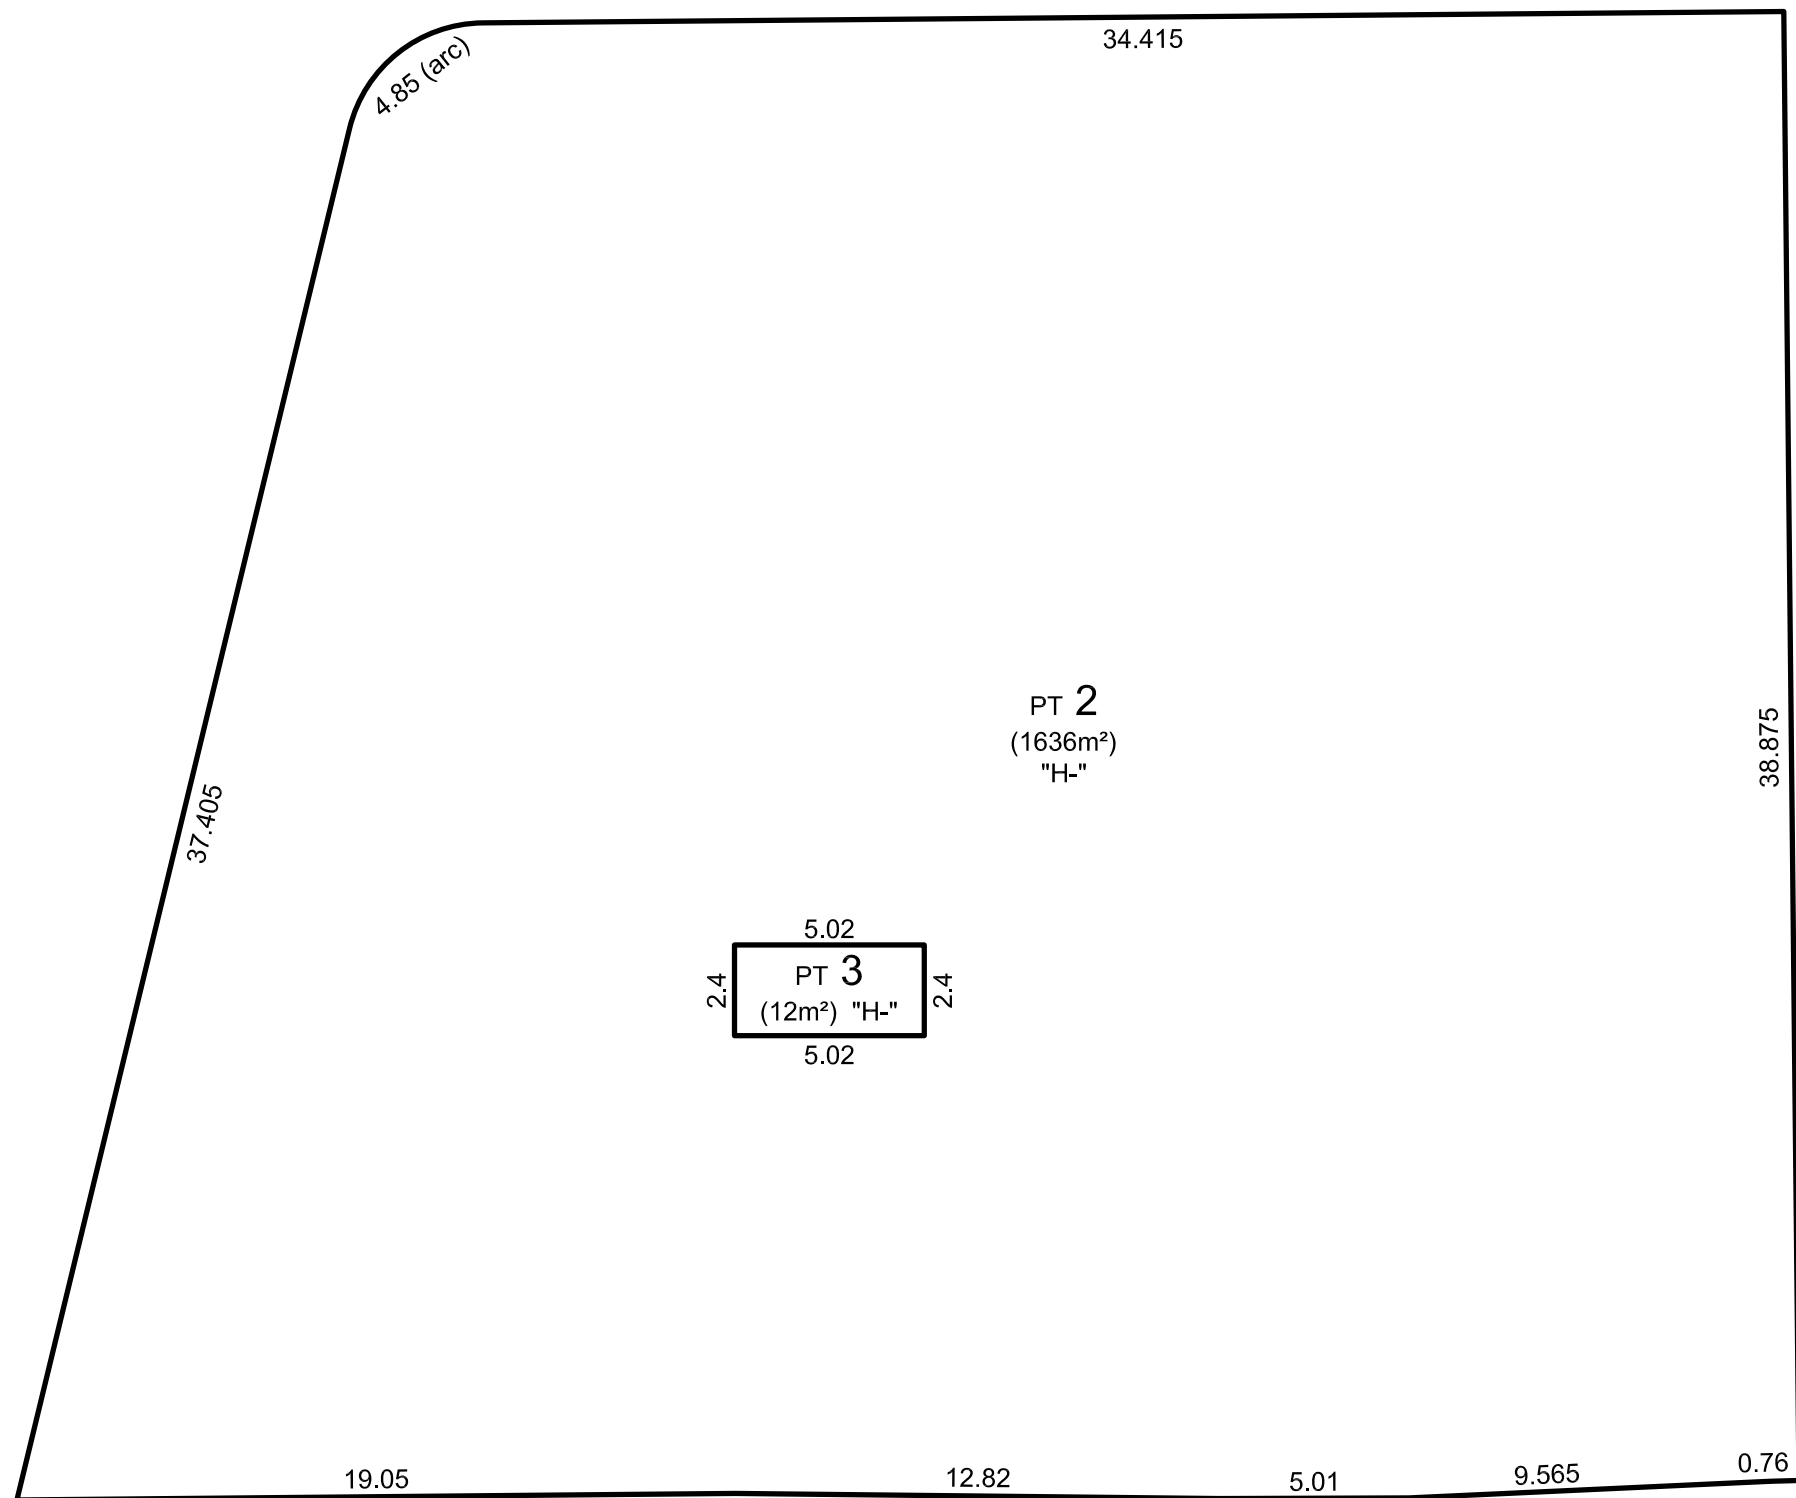

LEVEL B1

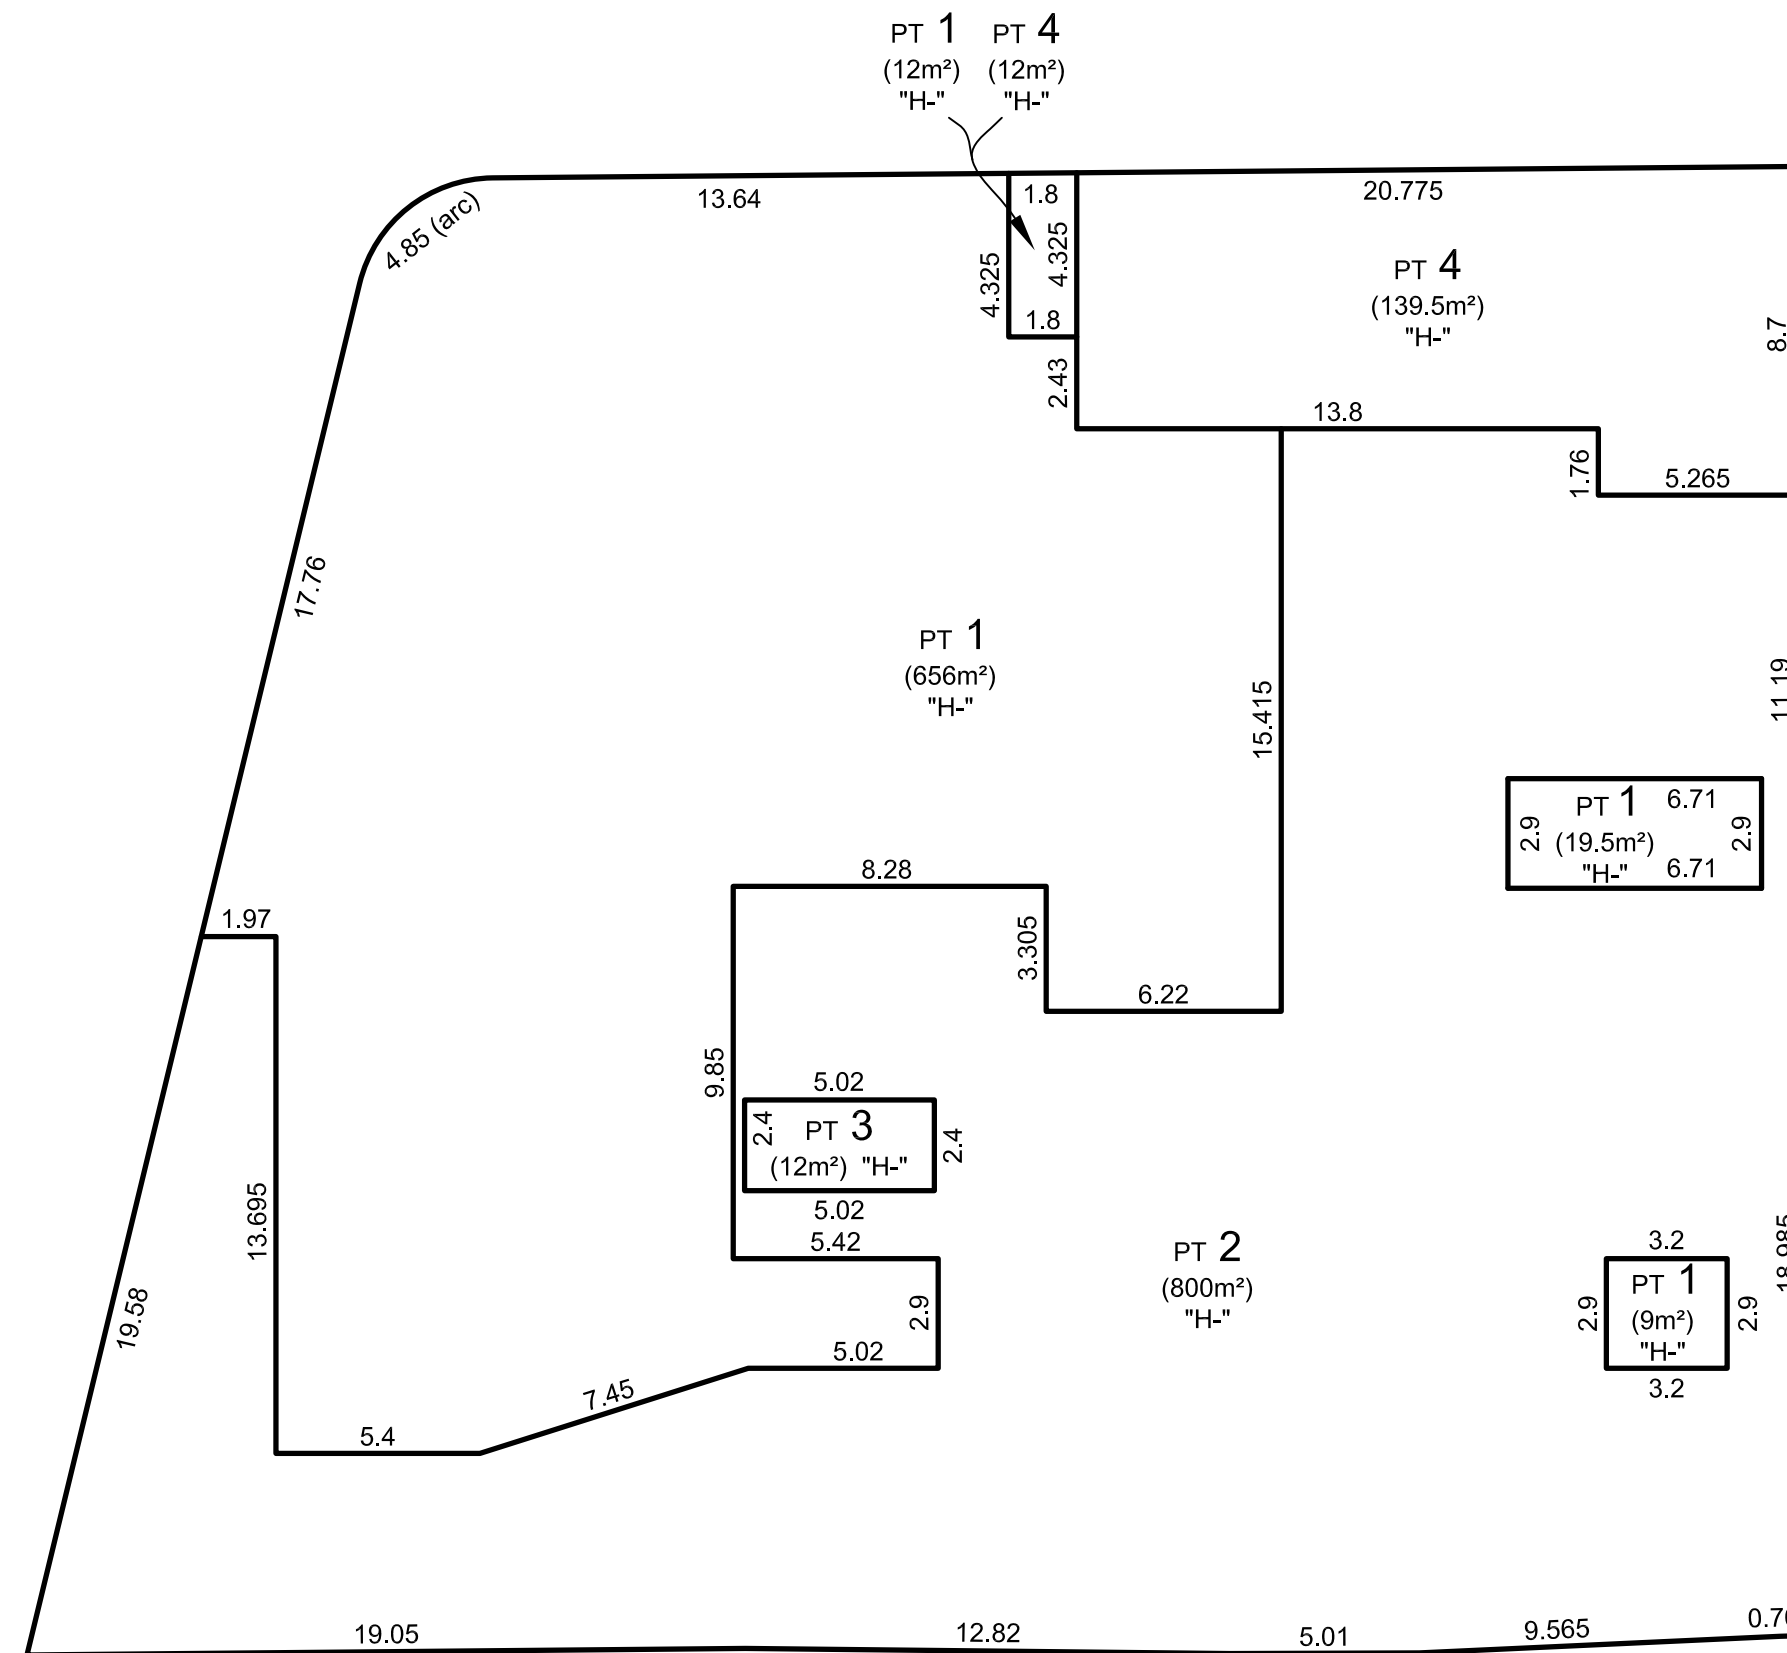

HEIGHT LIMITATIONS VARIABLE THROUGHOUT EACH FLOOR PLAN AND TO BE ADDED ONCE FINAL FIELD SURVEY HAS BEEN UNDERTAKEN

DISTANCES SHOWN FROM ARCHITECTURAL PLANS, DISTANCES MAY VARY AFTER FIELD SURVEY

SURVEYOR: JOHN WALTON
 DATE OF SURVEY: JUNE 2011
 SURVEYOR'S REF: 750-09DP

PLAN OF: SUBDIVISION OF LOT 1 IN DP1153747

LGA: SYDNEY
 LOCALITY: REDFERN
 SUBDIVISION No:
 Lengths are in metres. Reduction Ratio 1 : 200



REGISTERED:

DP

PRELIMINARY PLAN ONLY, SCALED FROM ARCHITECTS PLANS & SUBJECT TO ADDITIONS & ALTERATIONS UPON FINAL SURVEY.

LEVEL 1

LEVEL 2

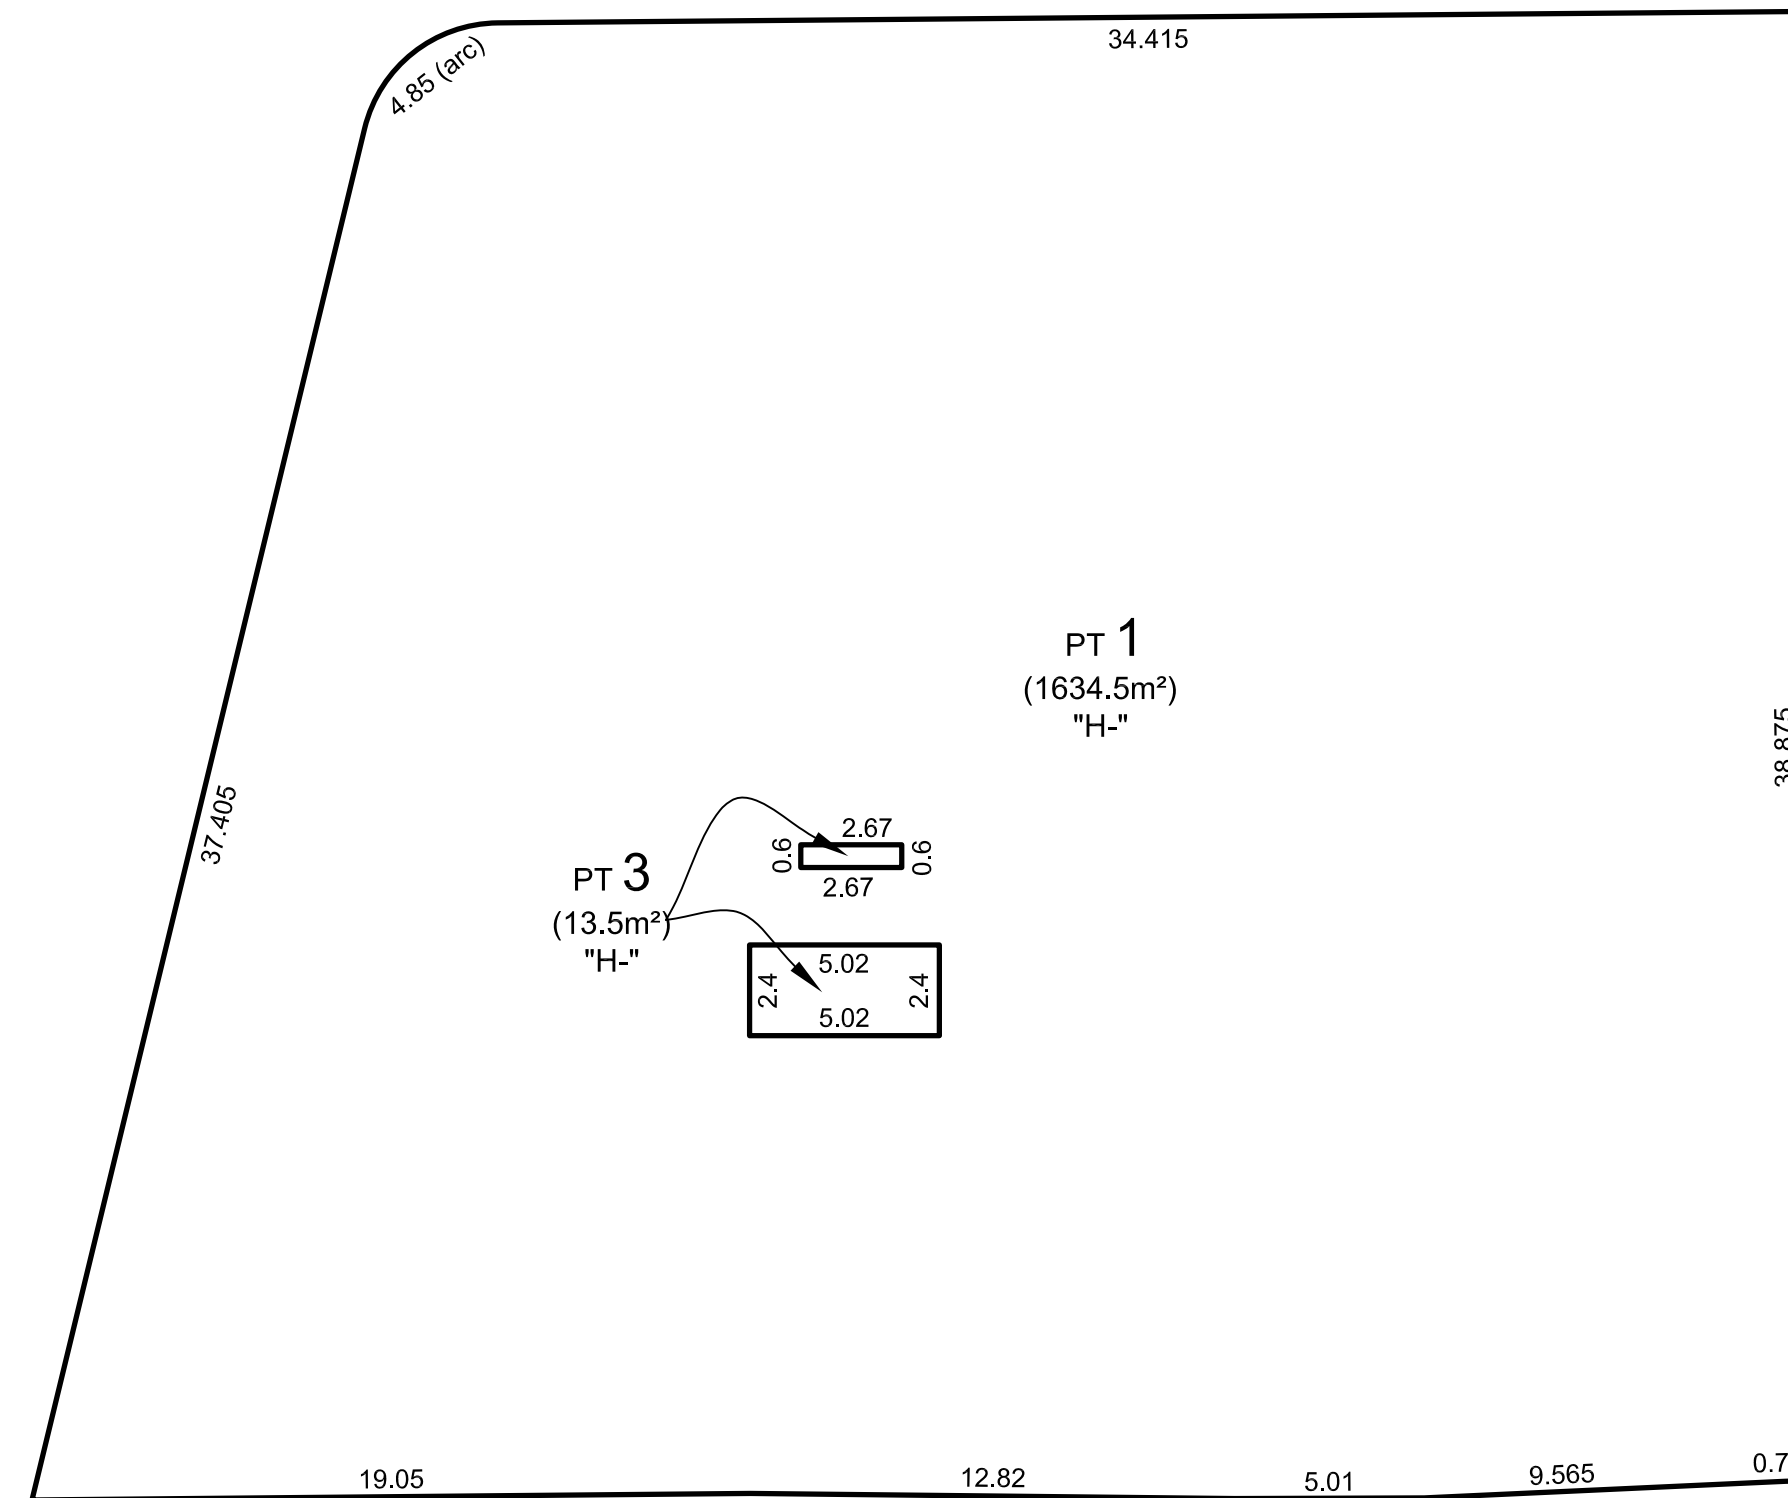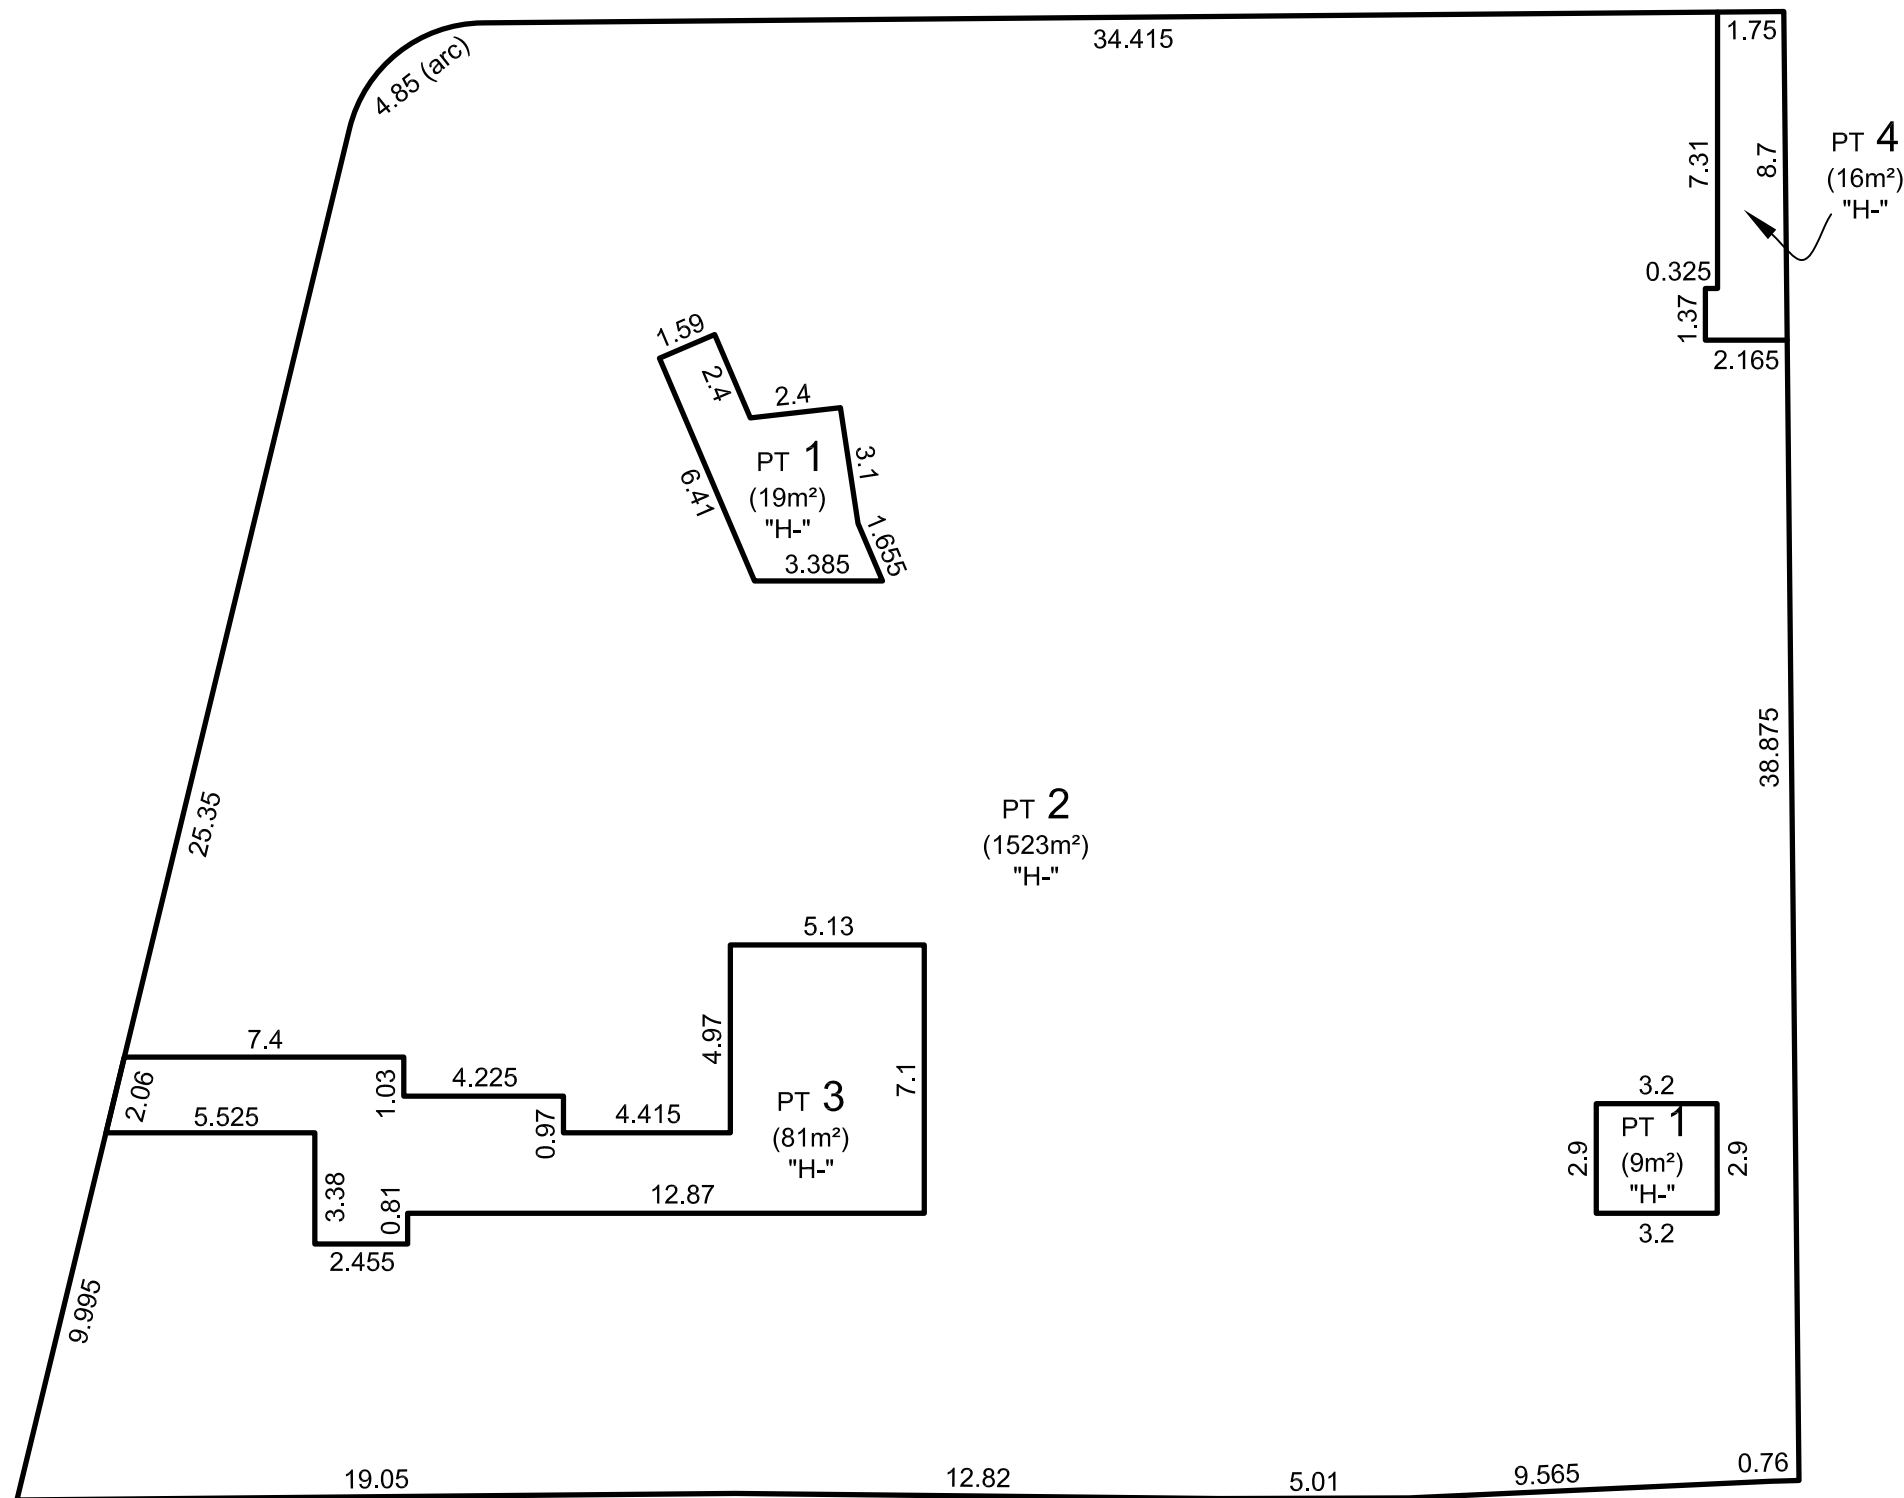

HEIGHT LIMITATIONS VARIABLE THROUGHOUT EACH FLOOR PLAN AND TO BE ADDED ONCE FINAL FIELD SURVEY HAS BEEN UNDERTAKEN



DISTANCES SHOWN FROM ARCHITECTURAL PLANS, DISTANCES MAY VARY AFTER FIELD SURVEY

<p>SURVEYOR: JOHN WALTON DATE OF SURVEY: JUNE 2011 SURVEYOR'S REF: 750-09DP</p>	<p>PLAN OF: SUBDIVISION OF LOT 1 IN DP1153747</p>	<p>LGA: SYDNEY LOCALITY: REDFERN SUBDIVISION No: Lengths are in metres. Reduction Ratio 1 : 200</p>	<p>REGISTERED:</p>	<p>DP</p>
--	--	---	--------------------	------------------

PRELIMINARY PLAN ONLY, SCALED FROM ARCHITECTS PLANS & SUBJECT TO ADDITIONS & ALTERATIONS UPON FINAL SURVEY.

LEVEL 3

LEVEL 5

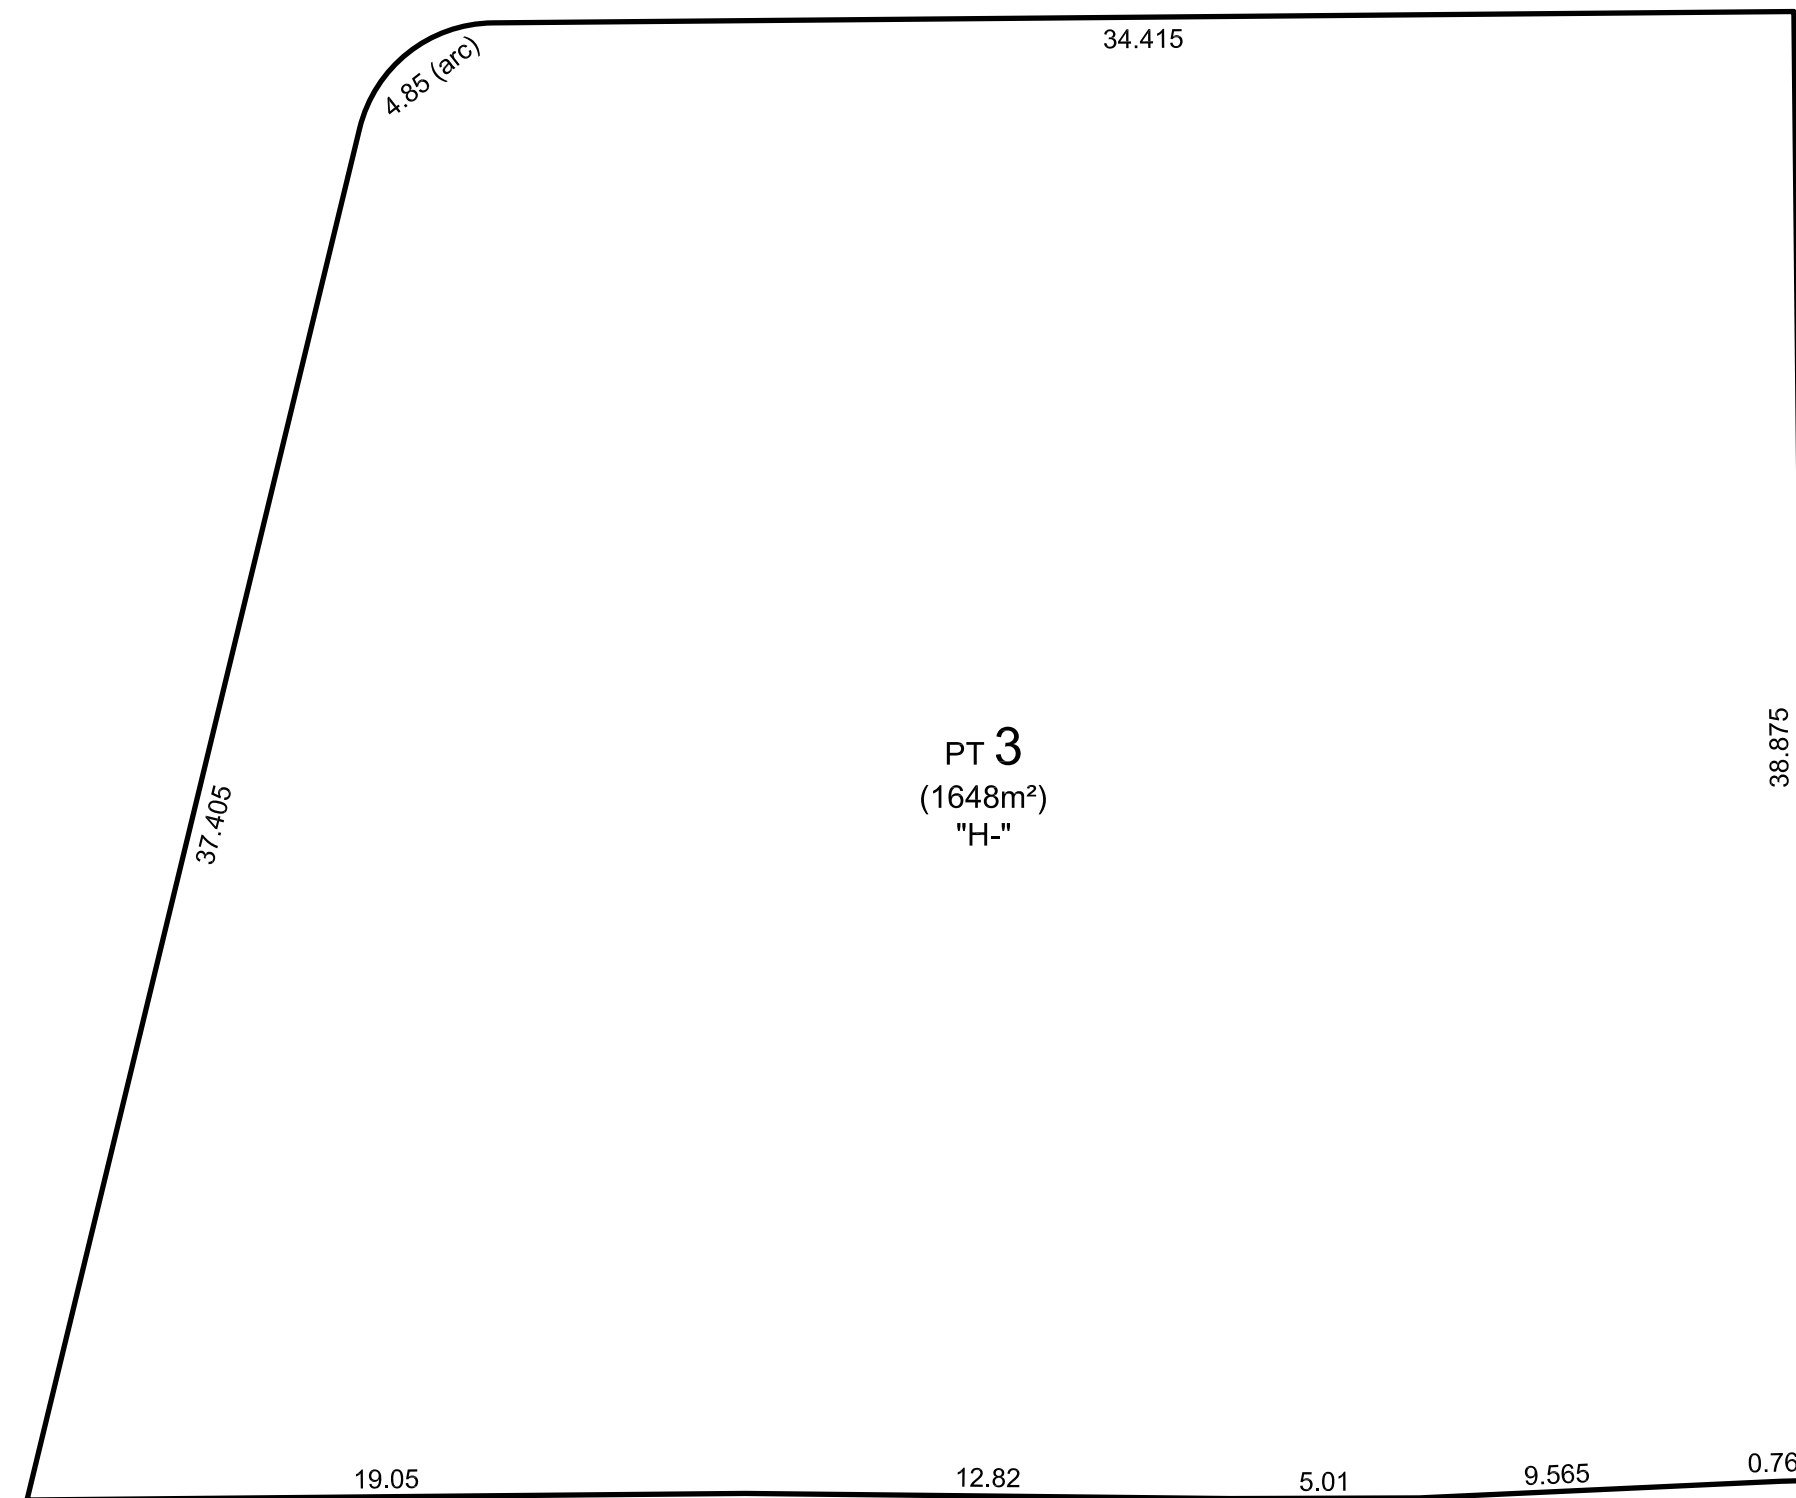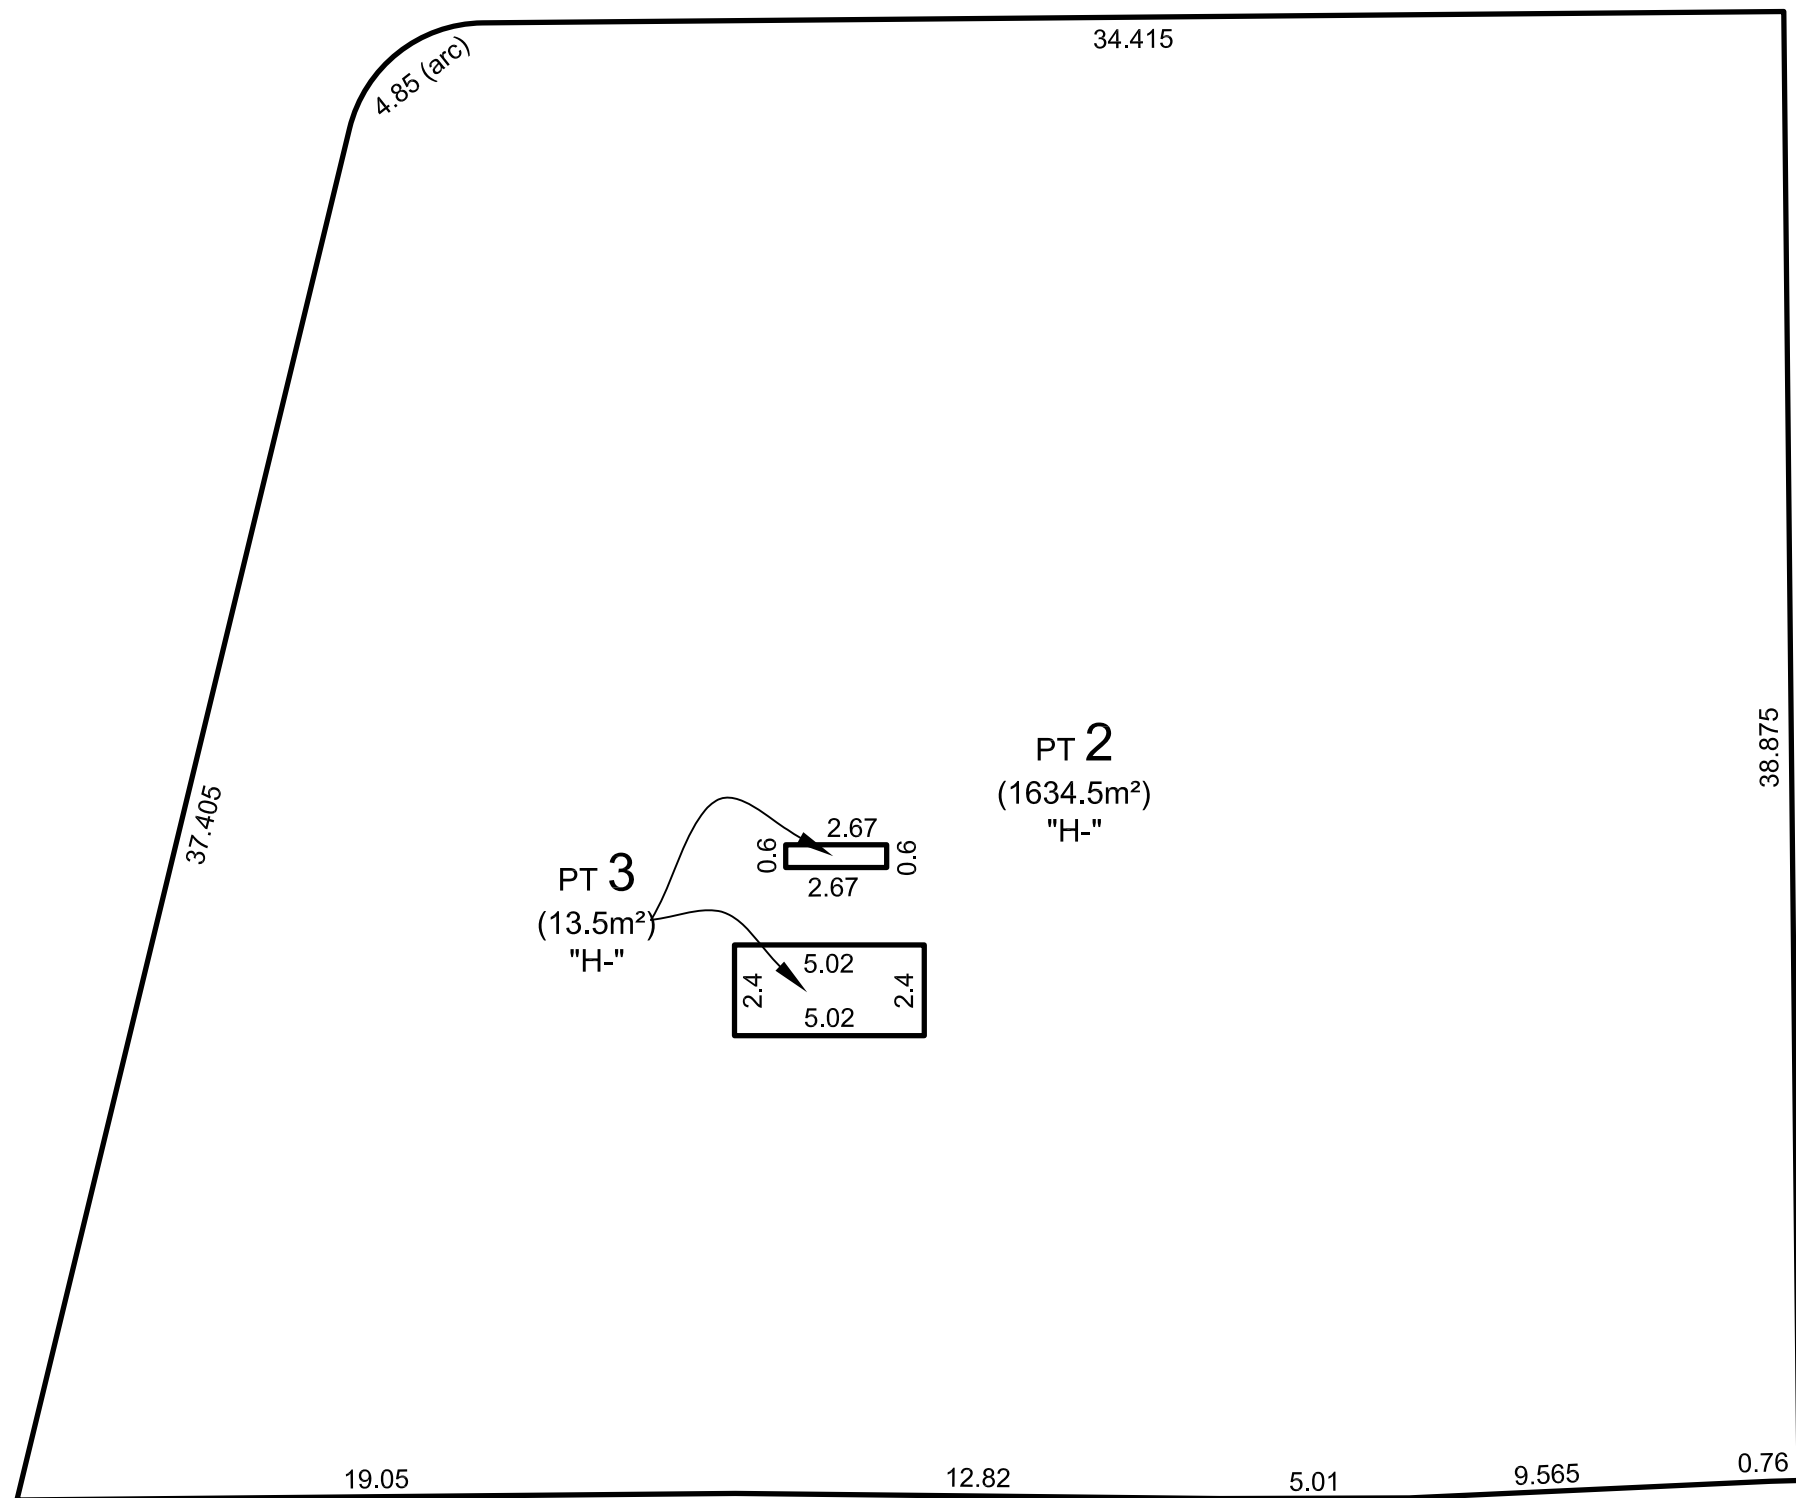

HEIGHT LIMITATIONS VARIABLE THROUGHOUT EACH FLOOR PLAN AND TO BE ADDED ONCE FINAL FIELD SURVEY HAS BEEN UNDERTAKEN

DISTANCES SHOWN FROM ARCHITECTURAL PLANS, DISTANCES MAY VARY AFTER FIELD SURVEY

<p>SURVEYOR: JOHN WALTON DATE OF SURVEY: JUNE 2011 SURVEYOR'S REF: 750-09DP</p>	<p>PLAN OF: SUBDIVISION OF LOT 1 IN DP1153747</p>	<p>LGA: SYDNEY LOCALITY: REDFERN SUBDIVISION No: Lengths are in metres. Reduction Ratio 1 : 200</p>	<p>REGISTERED:</p>	<p>DP</p>
--	--	---	--------------------	------------------