


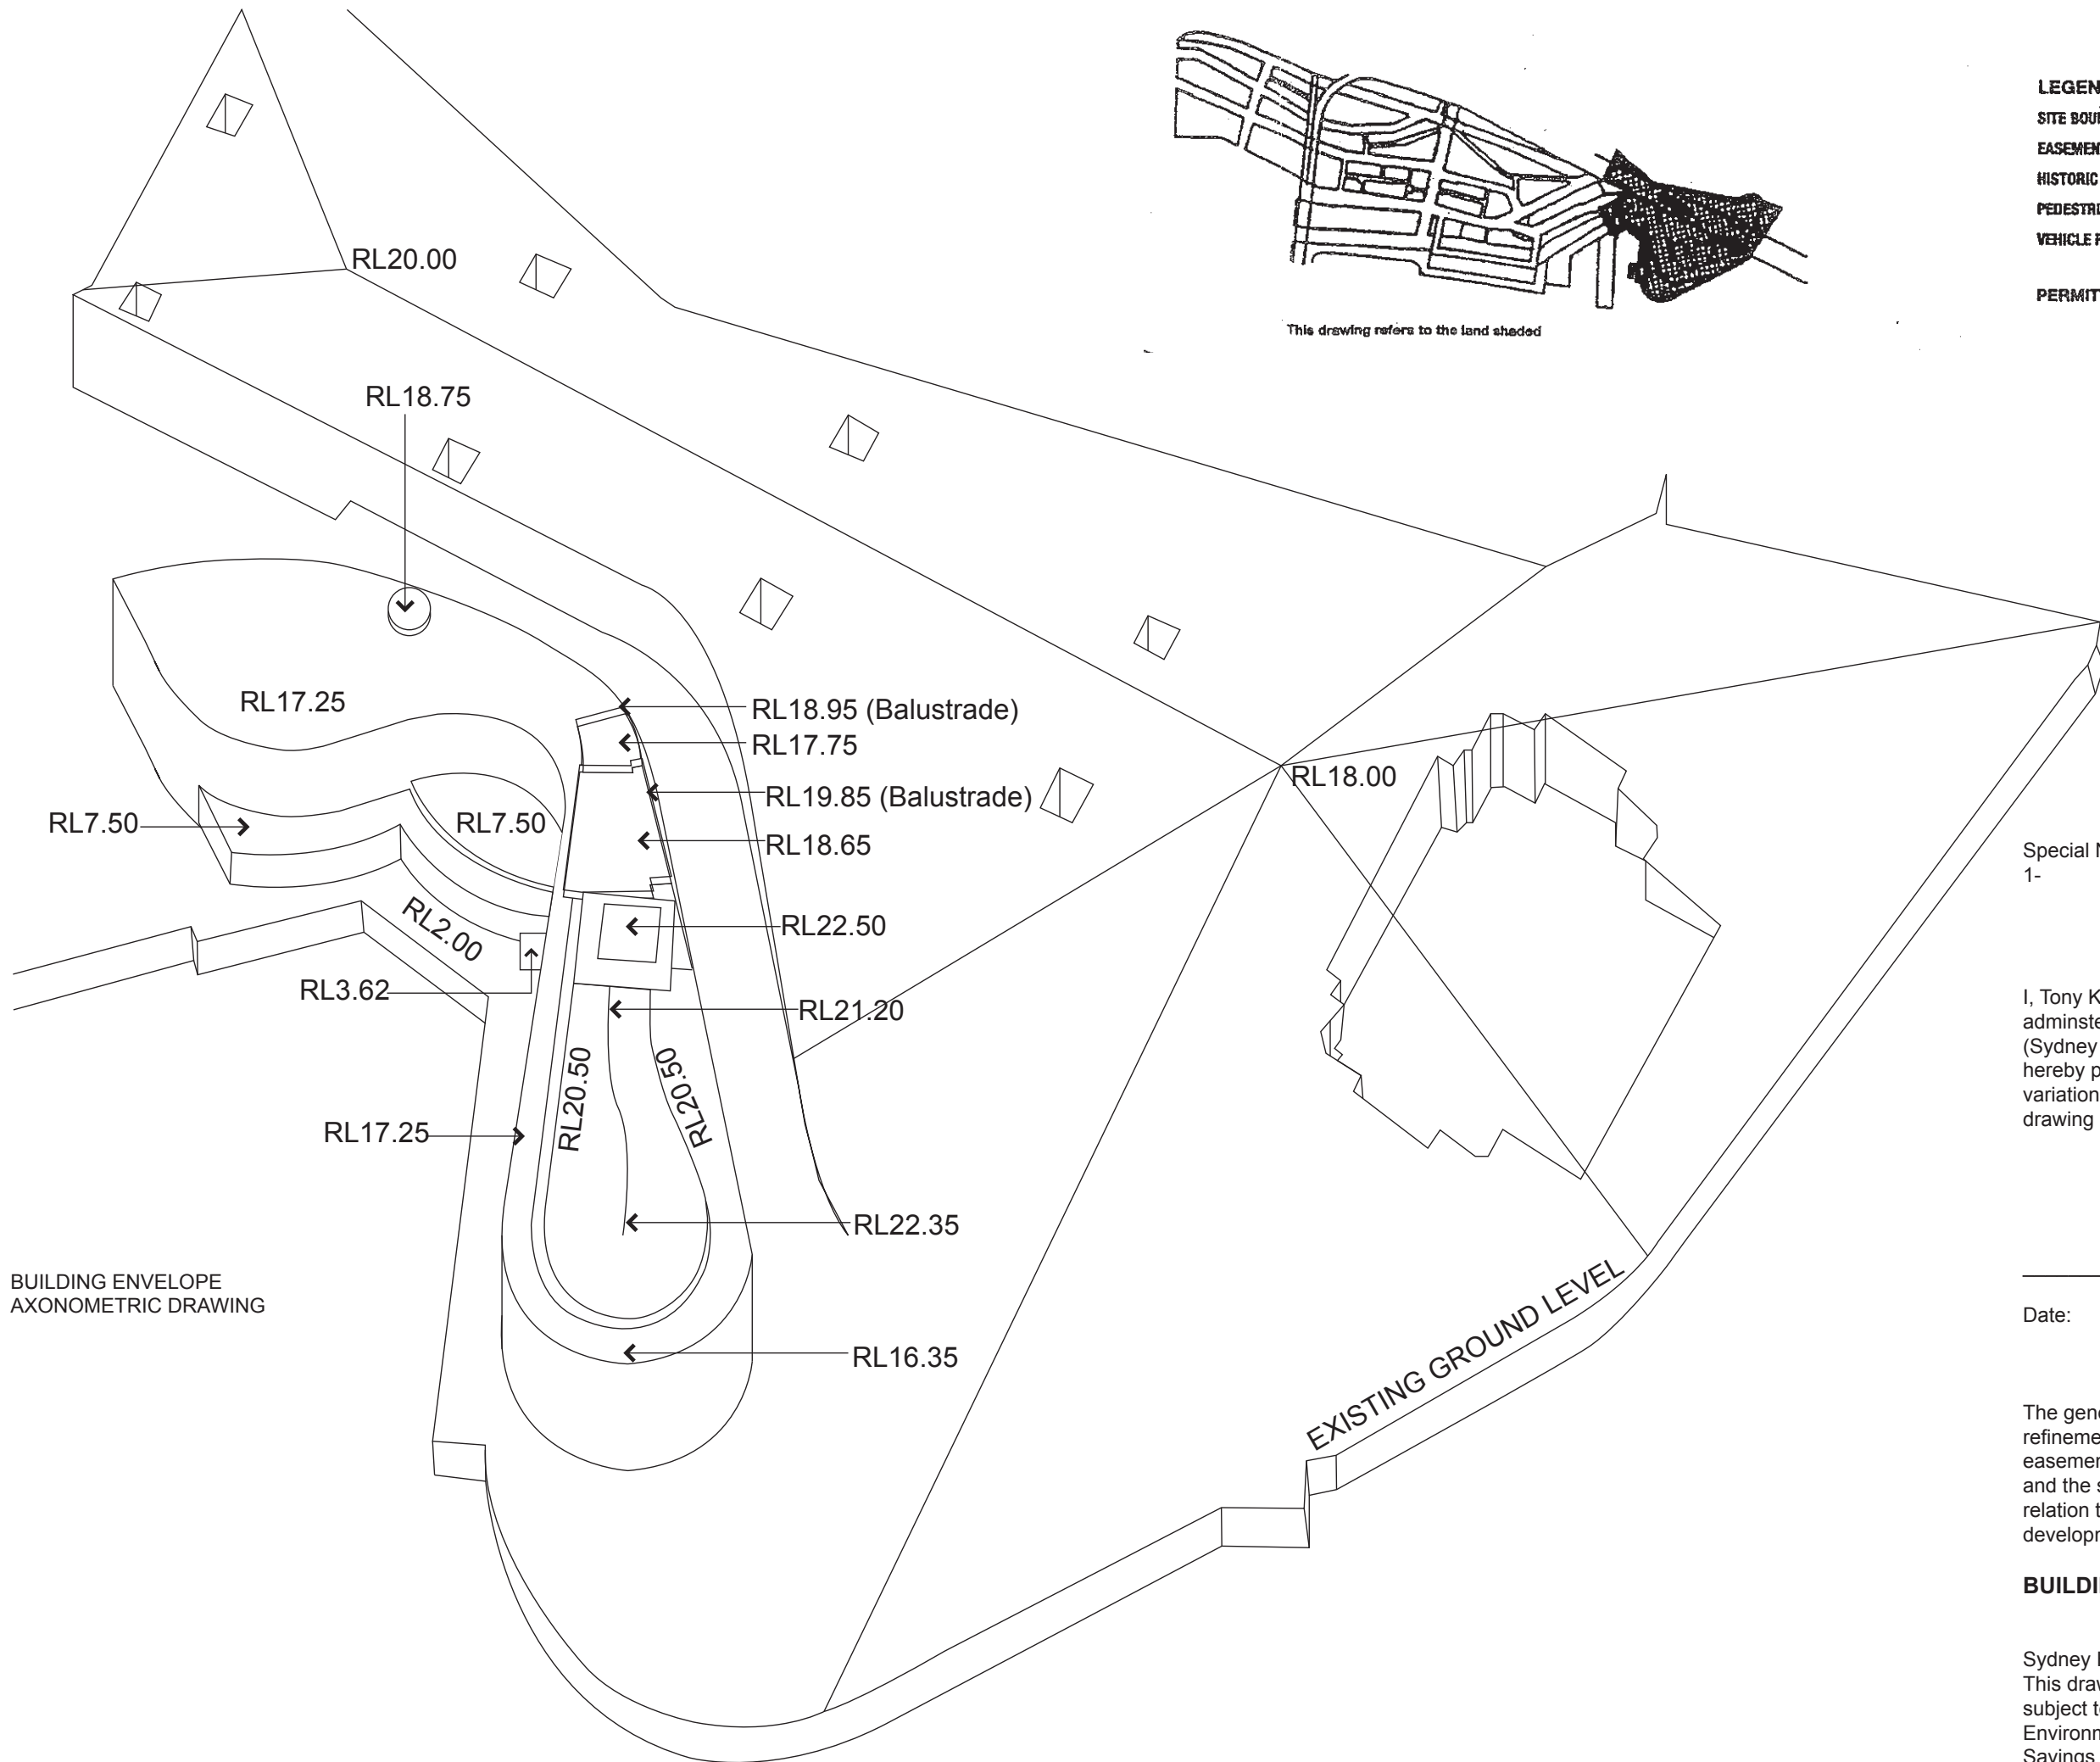

BUILDING ENVELOPE
AXONOMETRIC DRAWING

LEGEND

SITE BOUNDARY [Symbol: Dashed line]

EASEMENT [Symbol: Stippled area]

HISTORIC BUILDINGS [Symbol: Hatched area]

PEDESTRIAN ROUTE [Symbol: Three circles]

VEHICLE ROUTE [Symbol: Four squares]

PERMITTED USES

Special Notes

1- Small projections such as antennae and the like, are the only elements which may be approved to project above this envelope

I, Tony Kelly, Minister for Planning, being the Minister administering the Environmental Planning and Assessment (Sydney Cove) Savings and Transitional Regulations 1999 hereby pursuant to clause 9 of that Regulation approve the variation to the approved scheme evidenced by this control drawing

Date:

The general controls as shown on this drawing are subject to refinement of detail in relation to dimensions, easements, usages, open spaces and means of circulation and the sites shall be subject to such further conditions in relation to archtiectural details, staging, timing and future development consents