

- NOTES
1. DO NOT SCALE DIMENSIONS. WRITTEN DIMENSIONS GOVERN.
  2. ALL DIMENSIONS ARE IN MILLIMETERS UNLESS NOTED OTHERWISE.
  3. THE WORK SHOWN IS SUBJECT TO THE APPROVALS OF ALL APPROPRIATE AUTHORITIES.
  4. THIS DRAWING MUST BE READ IN CONJUNCTION WITH ALL RELEVANT CONTRACTS, SPECIFICATIONS, REPORTS AND DRAWINGS.

© COPYRIGHT OF THIS DRAWING IS VESTED IN HASSELL LIMITED.  
2007 HASSELL LIMITED.

THIS DRAWING IS AN UNCONTROLLED COPY. UNLESS NOTED OTHERWISE.

REV	DESCRIPTION	DATE
5	ISSUED FOR EA	04.04.10
4	FOR TEST OF ANCHORAGE	08.08.10
3		27.07.10

CONSULTANT  
**HASSELL LIMITED**  
 2000 AUSTRALIA  
 T 61 2 9273 2946


MERCANTILE GROUP PTY LTD  
 ASN 46.860.069.712  
 2072 AUSTRALIA  
 T 61 2 9481 9444 F 61 2 9481 1091

STRATA & ASSOCIATED PTY LTD  
 SUITE 1/11 LEVEL 1/15 HITCHCOCK STREET  
 ST LEONARDS NSW  
 T 61 2 9457 1022 F 61 2 9457 1025


QUANTITY SURVEYOR  
 MILLIKEN BERSON WARDEN  
 SYDNEY NSW  
 T 61 2 9270 1041 F 61 2 9241 4748

INTERIOR DESIGN  
 BAYLON THOMASQUIN WINTING  
 LEVEL 5/26/77 FLANNERS LANE  
 3000 AUSTRALIA  
 T 61 2 9439 2988 F 61 2 9439 3148


STRUCTURE  
 BAYLON THOMASQUIN WINTING  
 ST LEONARDS NSW  
 T 61 2 9439 2988 F 61 2 9439 3148

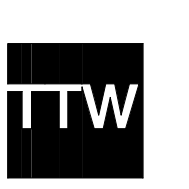

BARstudic

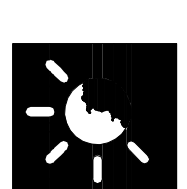

HASSELL

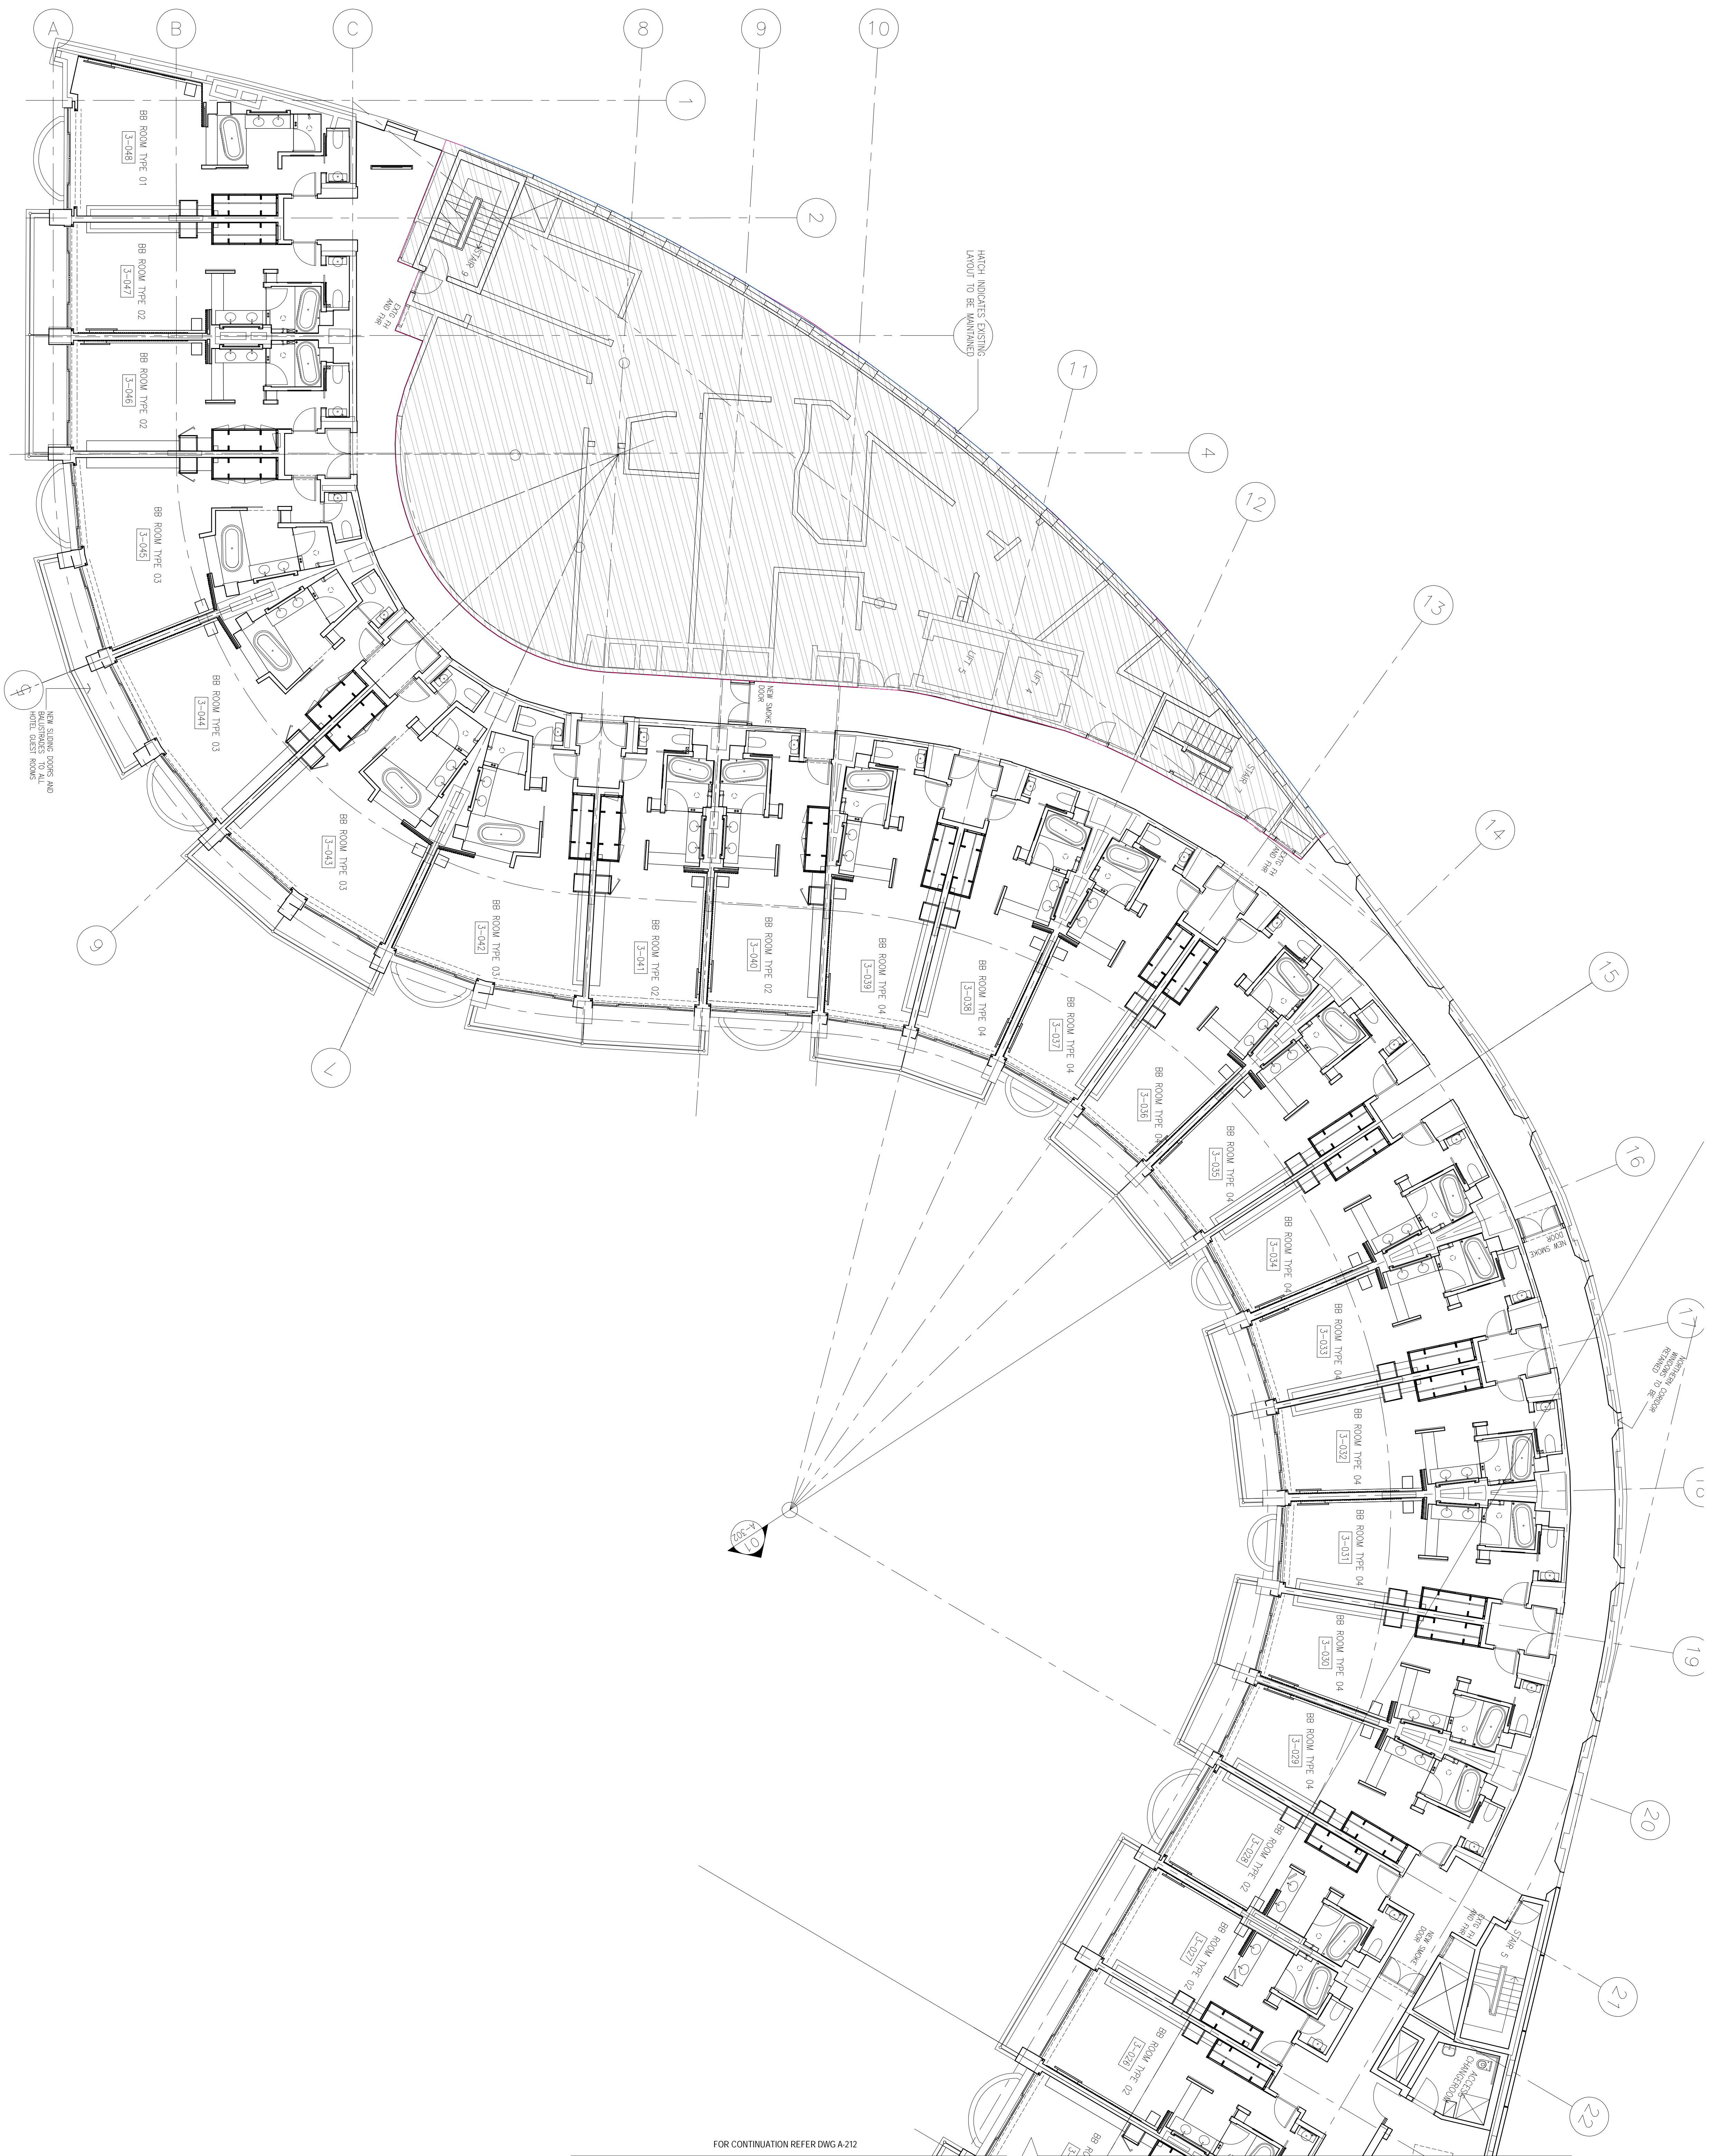

PROJECT  
**PARK HYATT SYDNEY  
 REFURBISHMENT  
 DASHOPARK HYATT**

DATE/TITLE  
**LEVEL 3 PROPOSED WORKS  
 SHEET 1 OF 2**

STATUS  
**DA SUBMISSION**

SCALE	BY	DATE	CHECKED	APPROVED
1:100	SL			

JOB NO.	DRAWING NUMBER	REV
A0002514	A-211	C