

NOTES

1. DO NOT SCALE DIMENSIONS. WRITTEN DIMENSIONS GOVERN.
2. ALL DIMENSIONS ARE IN MILLIMETRES UNLESS NOTED OTHERWISE.
3. THE WORKS SHOWN SHALL BE CONSIDERED THE BASIS OF THE CONTRACTOR'S OBLIGATIONS.
4. THIS DRAWING MUST BE READ IN CONJUNCTION WITH ALL RELEVANT CONTRACTS, SPECIFICATIONS, MEMOS AND DRAWINGS.

© COPYRIGHT OF THIS DRAWING IS VESTED IN HASSELL LIMITED.
2007 HASSELL LIMITED.

THIS DRAWING IS AN UNCONTROLLED COPY. UNLESS NOTED OTHERWISE.

REV	DESCRIPTION	DATE
0	ISSUED FOR EA	08.09.10
1	FOR REST OF RECORD	27.07.10

CONSULTANT
HASSELL
 HASSELL LIMITED PO BOX 27110
 MACQUARIE STATION ST SYDNEY NSW
 2000 AUSTRALIA
 T 61 2 9273 2000 F 61 2 9273 2945

MEP CONSULTANT
WEBB AUSTRALIA
 WEBB CONSULTING GROUP PTY LTD
 A/N 14 600 000 00712
 LEVEL 4 1281 MACARTHUR HWY
 SYDNEY NSW 1585 8711
 2012 AUSTRALIA
 T 61 2 9486 1944 F 61 2 9488 1191

FIXED & ASSOCIATED PTY LTD
 SUITE 1/11 LEVEL 1 15 ARCHERSON STREET
 ST LEONARDS NSW
 1585 8711
 KERRA.SWYNE@FIXED.COM
 T 61 2 9427 1022 F 61 2 9427 1025

QUANTITY SURVEYOR
MBM
 MILLER BRISMAN JARDEN
 SYDNEY NSW 1585 8711
 2000 AUSTRALIA
 T 61 2 9270 1041 F 61 2 9241 4748

INTERIOR DESIGN
BARSTUDIC
 TAYLOR THOMAS & WHITE
 LEVEL 5/267 FLINDERS LANE
 3000 AUSTRALIA
 S.M.BARSTUDIC@COM.AU
 T 61 2 9430 7268 F 61 2 9430 3148


STRUCTURE
ML
 TAYLOR THOMAS & WHITE
 2000 AUSTRALIA
 T 61 2 9430 7268 F 61 2 9430 3148

PROJECT
PARK HYATT SYDNEY
REFURBISHMENT
DASHOPARK HYATT

DRAWING TITLE
PROPOSED ROOFTOP WORKS
SHEET 1 OF 2

STATUS
DA SUBMISSION

SCALE	1:100	DATE	14/09/10
DRAWN	SL	CHECKED	
DESIGNED		APPROVED	
DRAWING NUMBER	A-213	REV	C

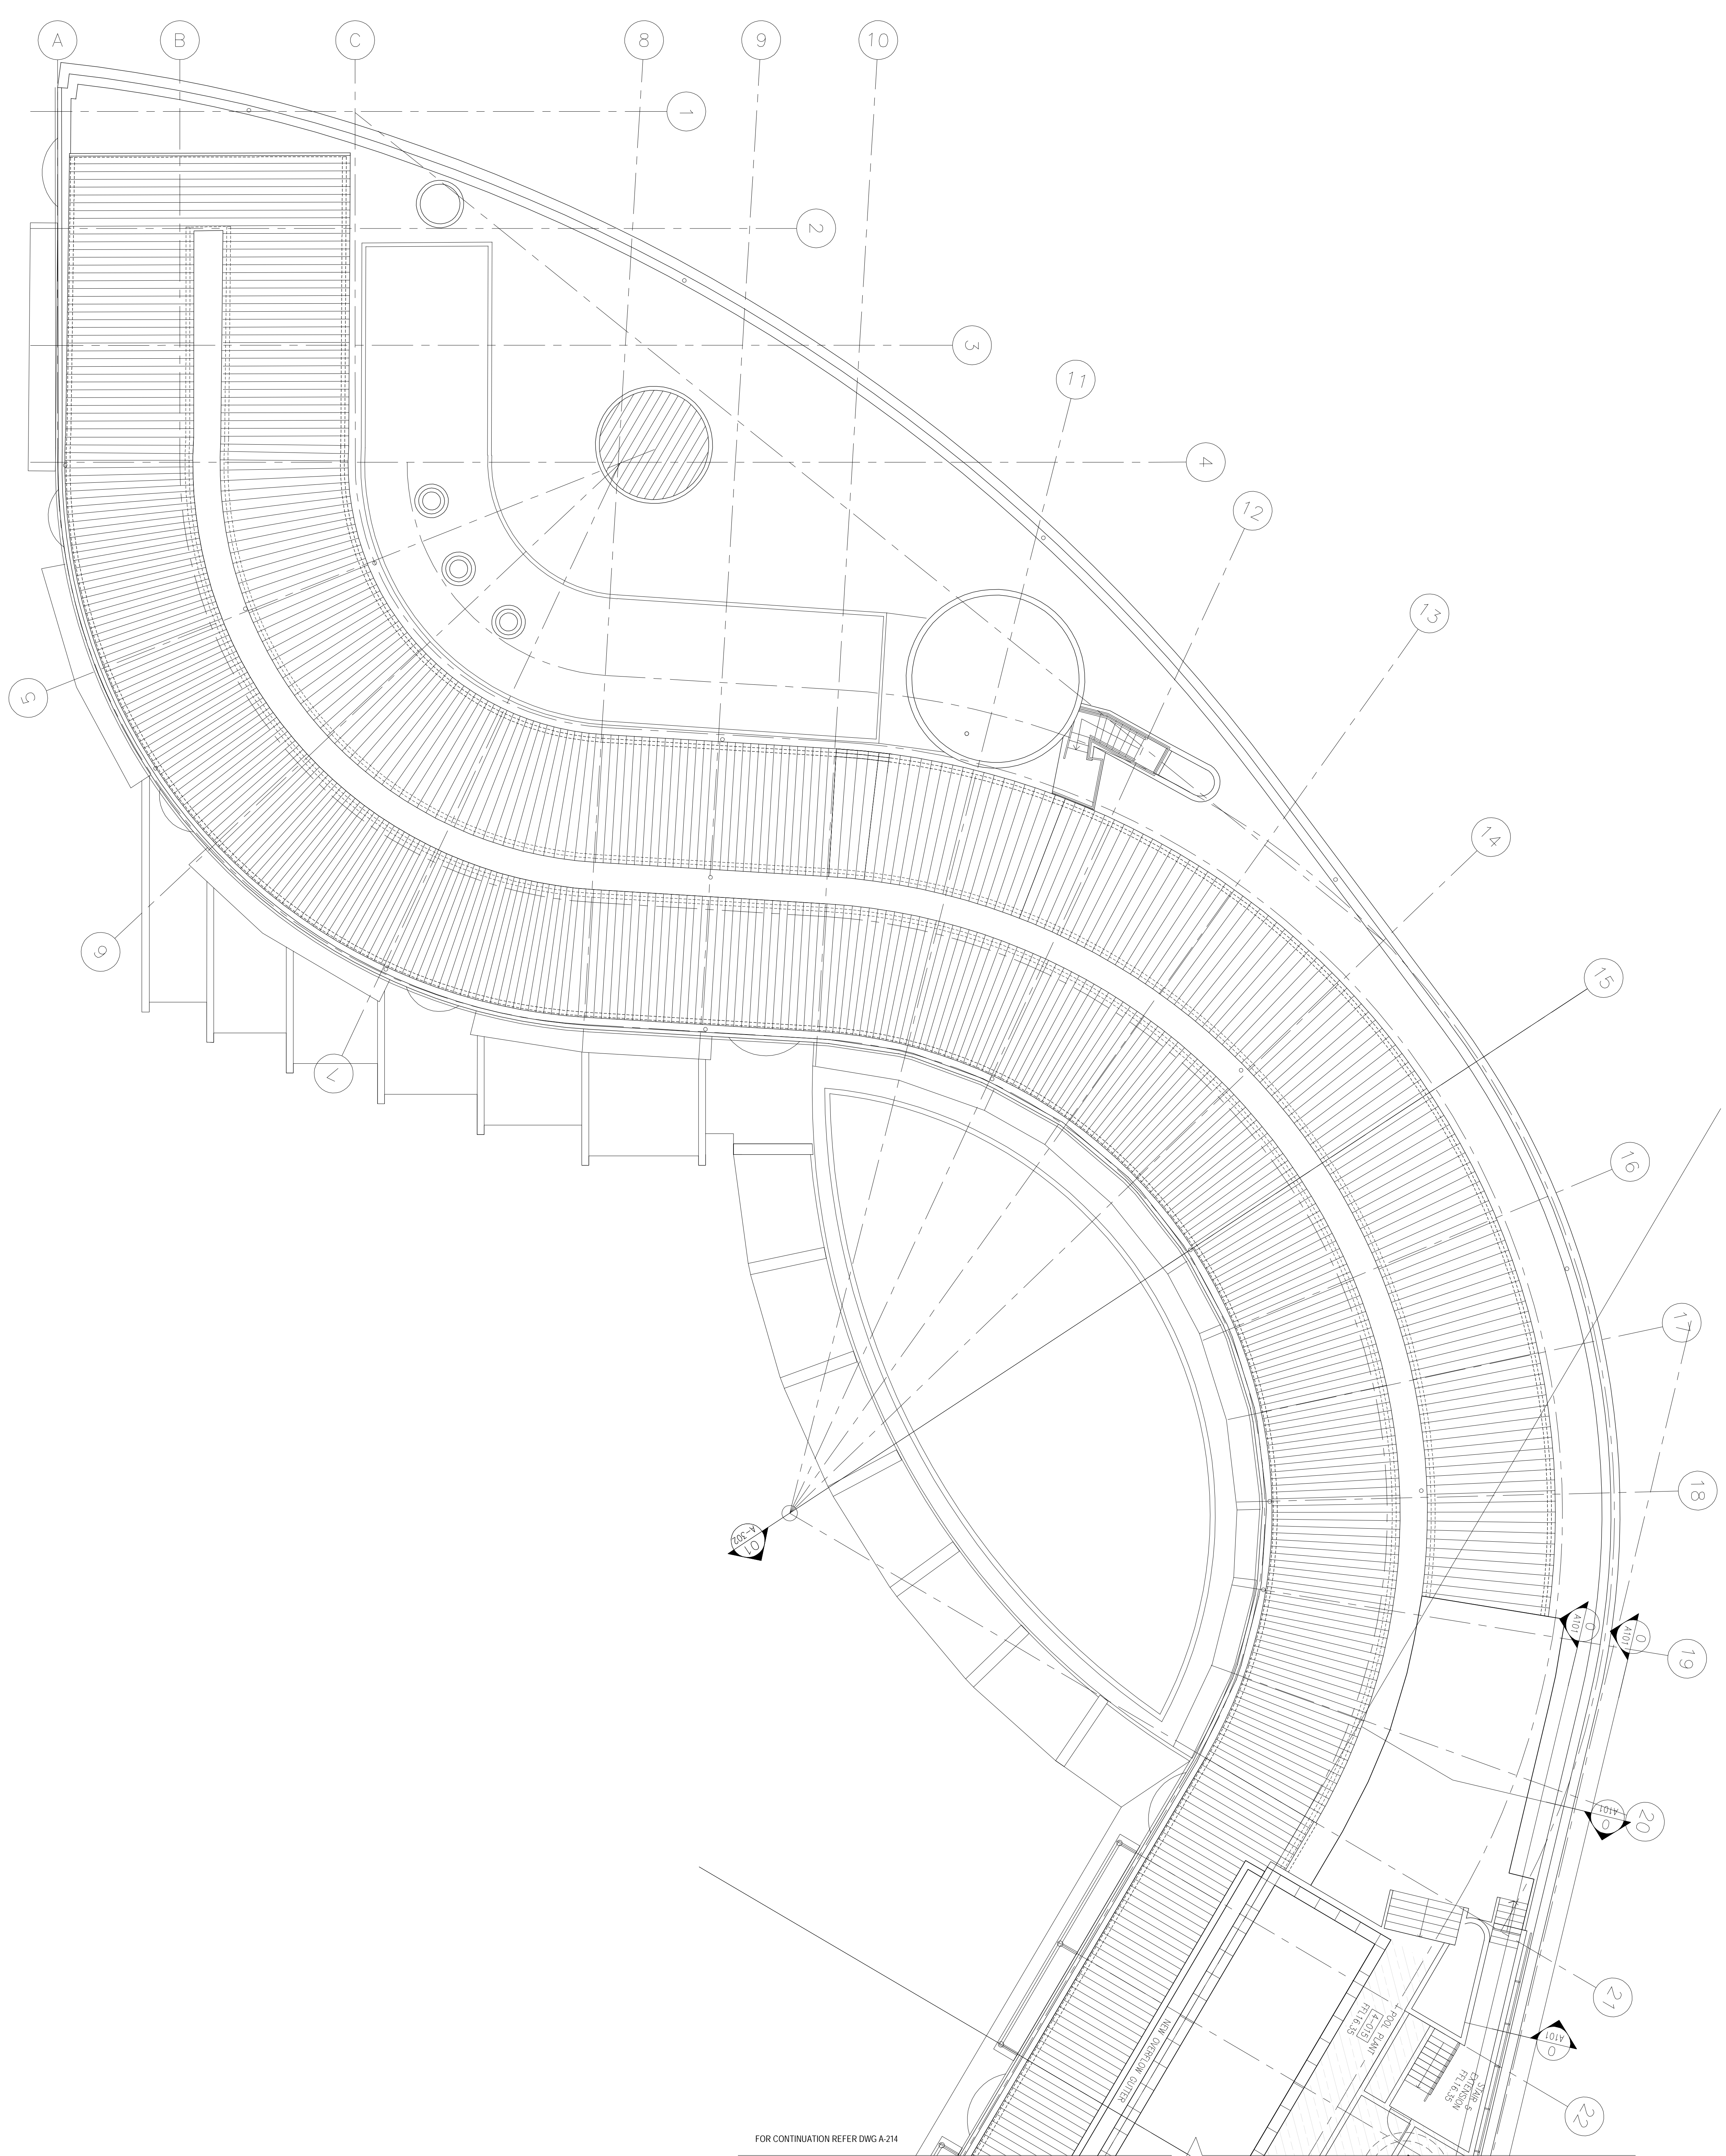

FOR CONTINUATION REFER DWG A-214