

- NOTES
1. DO NOT SCALE DRAWINGS. WRITE IN DIMENSIONS GIVEN.
 2. ALL DIMENSIONS ARE IN MILLIMETRES UNLESS NOTED OTHERWISE.
 3. THE WORK SHOWN SHALL BE CONSIDERED THE WORKING DRAWING OF ANY CONSTRUCTION.
 4. THIS DRAWING MUST BE READ IN CONJUNCTION WITH ALL RELEVANT CONTRACTS, SPECIFICATIONS, REPORTS AND DRAWINGS.

© COPYRIGHT OF THIS DRAWING IS VESTED IN HASSELL LIMITED.
2007 HASSELL LIMITED.

THIS DRAWING IS AN UNCONTROLLED COPY. UNLESS NOTED OTHERWISE.

REV	DESCRIPTION	DATE
B	ISSUED FOR EA FOR TEST OF ARCHITECT	06/09/10 27/07/10

CONSULTANT
HASSELL LIMITED
 2000 AUSTRALIA
 T 61 2 8273 2946

MERCANTILE CONSULTANTS GROUP PTY LTD
 AS/NZS 4846:2001/2002
 2072 AUSTRALIA
 T 61 2 9488 9444 F 61 2 9488 1101

ERARD & ASSOCIATES PTY LTD
 SUITE 1/11 LEVEL 1/156 HICKSON STREET
 ST LEONARDS NSW
 KERRAS@WEBERHASS.COM
 T 61 2 9487 1022 F 61 2 9487 1025


QUANTITY SURVEYOR
MILKREY BERSON MADDEN
 SYDNEY NSW
 DOM@MBC.COM.AU
 T 61 2 9270 1111 F 61 2 9241 4748

INTERIOR DESIGN
BARSTUDIO
 LEVEL 5/26-27 FLINDERS LANE
 3000 AUSTRALIA
 SR@BARSTUDIO.COM
 T 61 2 9488 2889 F 61 2 9482 2886

STRUCTURE
TAYLOR THOMASSON WINTING
 ST LEONARDS NSW
 TAYLOR@TTW.COM.AU
 T 61 2 9489 7888 F 61 2 9483 9148

PARK HYATT SYDNEY
REFURBISHMENT
DASHOPARK HYATT

SECTION AT GRID 27

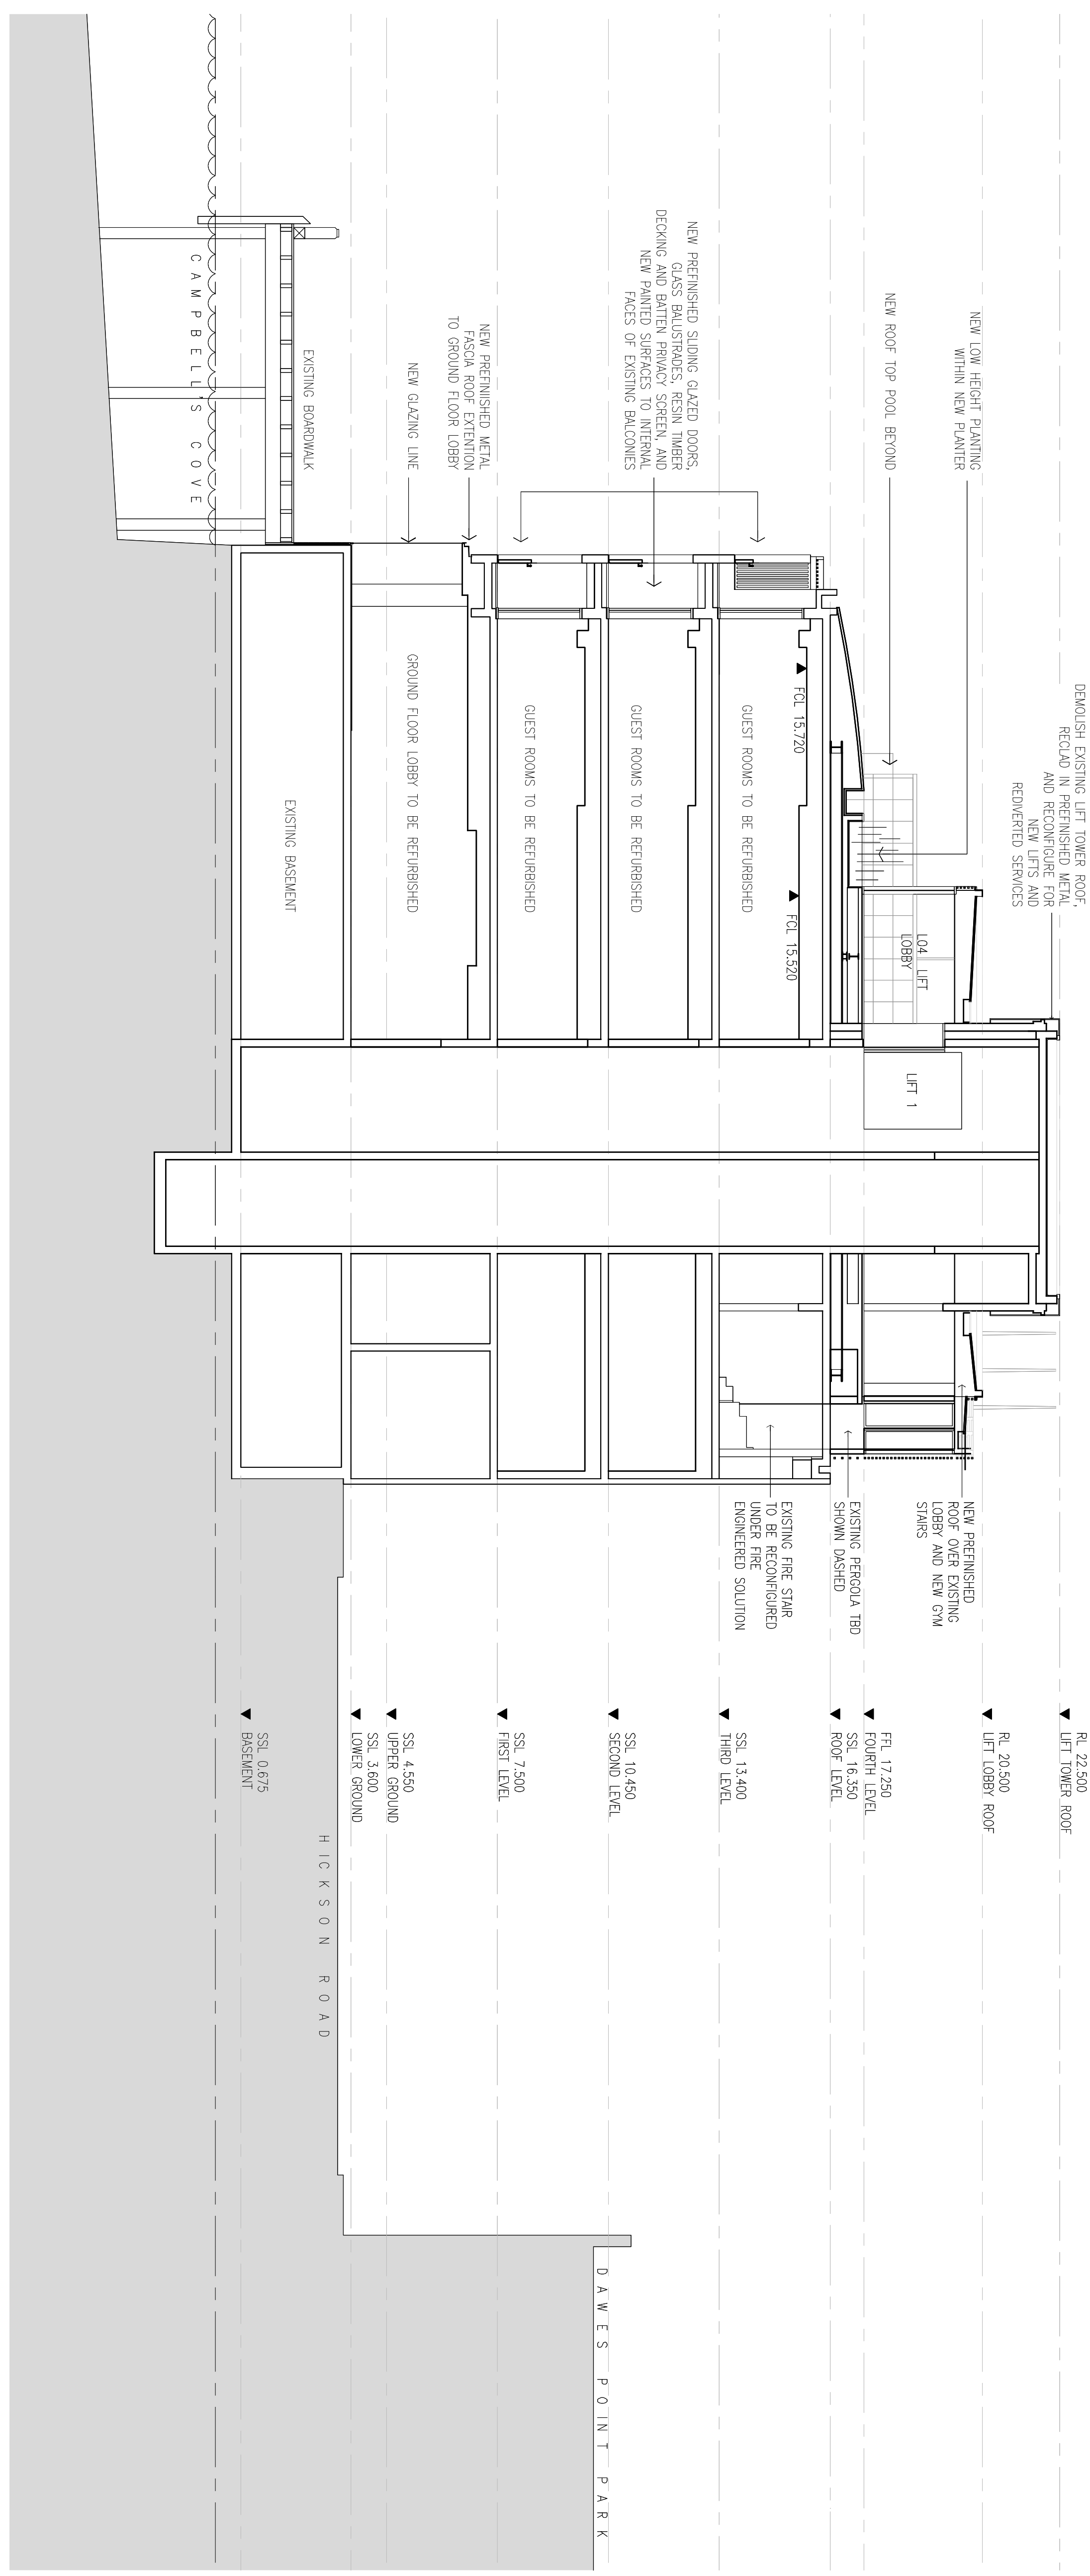

B1 SECTION GRID 27
1:100 @ B1

STATUS

DA SUBMISSION	ISSUED	DESIGNED	CHECKED	APPROVED
AS SHOWN	SL			

JOB NO. A0002614 DRAWING NUMBER A-304 REV B