

NOTES

1. DO NOT SCALE DRAWINGS. WRITTEN DIMENSIONS GOVERN.
2. ALL DIMENSIONS ARE IN METRES UNLESS NOTED OTHERWISE.
3. DIMENSIONS ARE TO FACE UNLESS NOTED OTHERWISE.
4. THIS DRAWING MUST BE READ IN CONJUNCTION WITH ALL RELATED DOCUMENTS SPECIFICATIONS, REPORTS AND DRAWINGS.

© COPYRIGHT OF THE DRAWING IS VESTED IN HASSELL LIMITED
2022 HASSELL LIMITED

THIS DRAWING IS AN UNCONTROLLED COPY. UNLESS NOTED OTHERWISE

REV	DESCRIPTION	DATE
B	ISSUED FOR EA FOR TEST OF ARCHITECT	06/09/20
A		27/07/20

CONSULTANT
HASSELL LIMITED
 2000 AUSTRALIA
 T 61 2 8273 2946

MERCOSURIAN GROUP PVT LTD
 2022 AUSTRALIA
 T 61 2 9481 9444 F 61 2 9481 1091

ERIN & ASSOCIATES PTY LTD
 2022 AUSTRALIA
 T 61 2 9487 1022 F 61 2 9487 1025

QUANTITY SURVEYOR
mbm
 2022 AUSTRALIA
 T 61 2 9270 0411 F 61 2 9241 4748

INTERIOR DESIGN
BARSTUDIO
 2022 AUSTRALIA
 T 61 2 9488 2889 F 61 2 9482 2886


STRUCTURE
MEL
 2022 AUSTRALIA
 T 61 2 9489 7288 F 61 2 9483 9148

PROJECT
PARK HYATT SYDNEY
 REFURBISHMENT
 DASHOPARK HYATT


DRAWING TITLE
SECTION AT GRID 29

STATUS
DA SUBMISSION

DATE NO.	DRAWING NUMBER	REV
A0002614	A-305	B

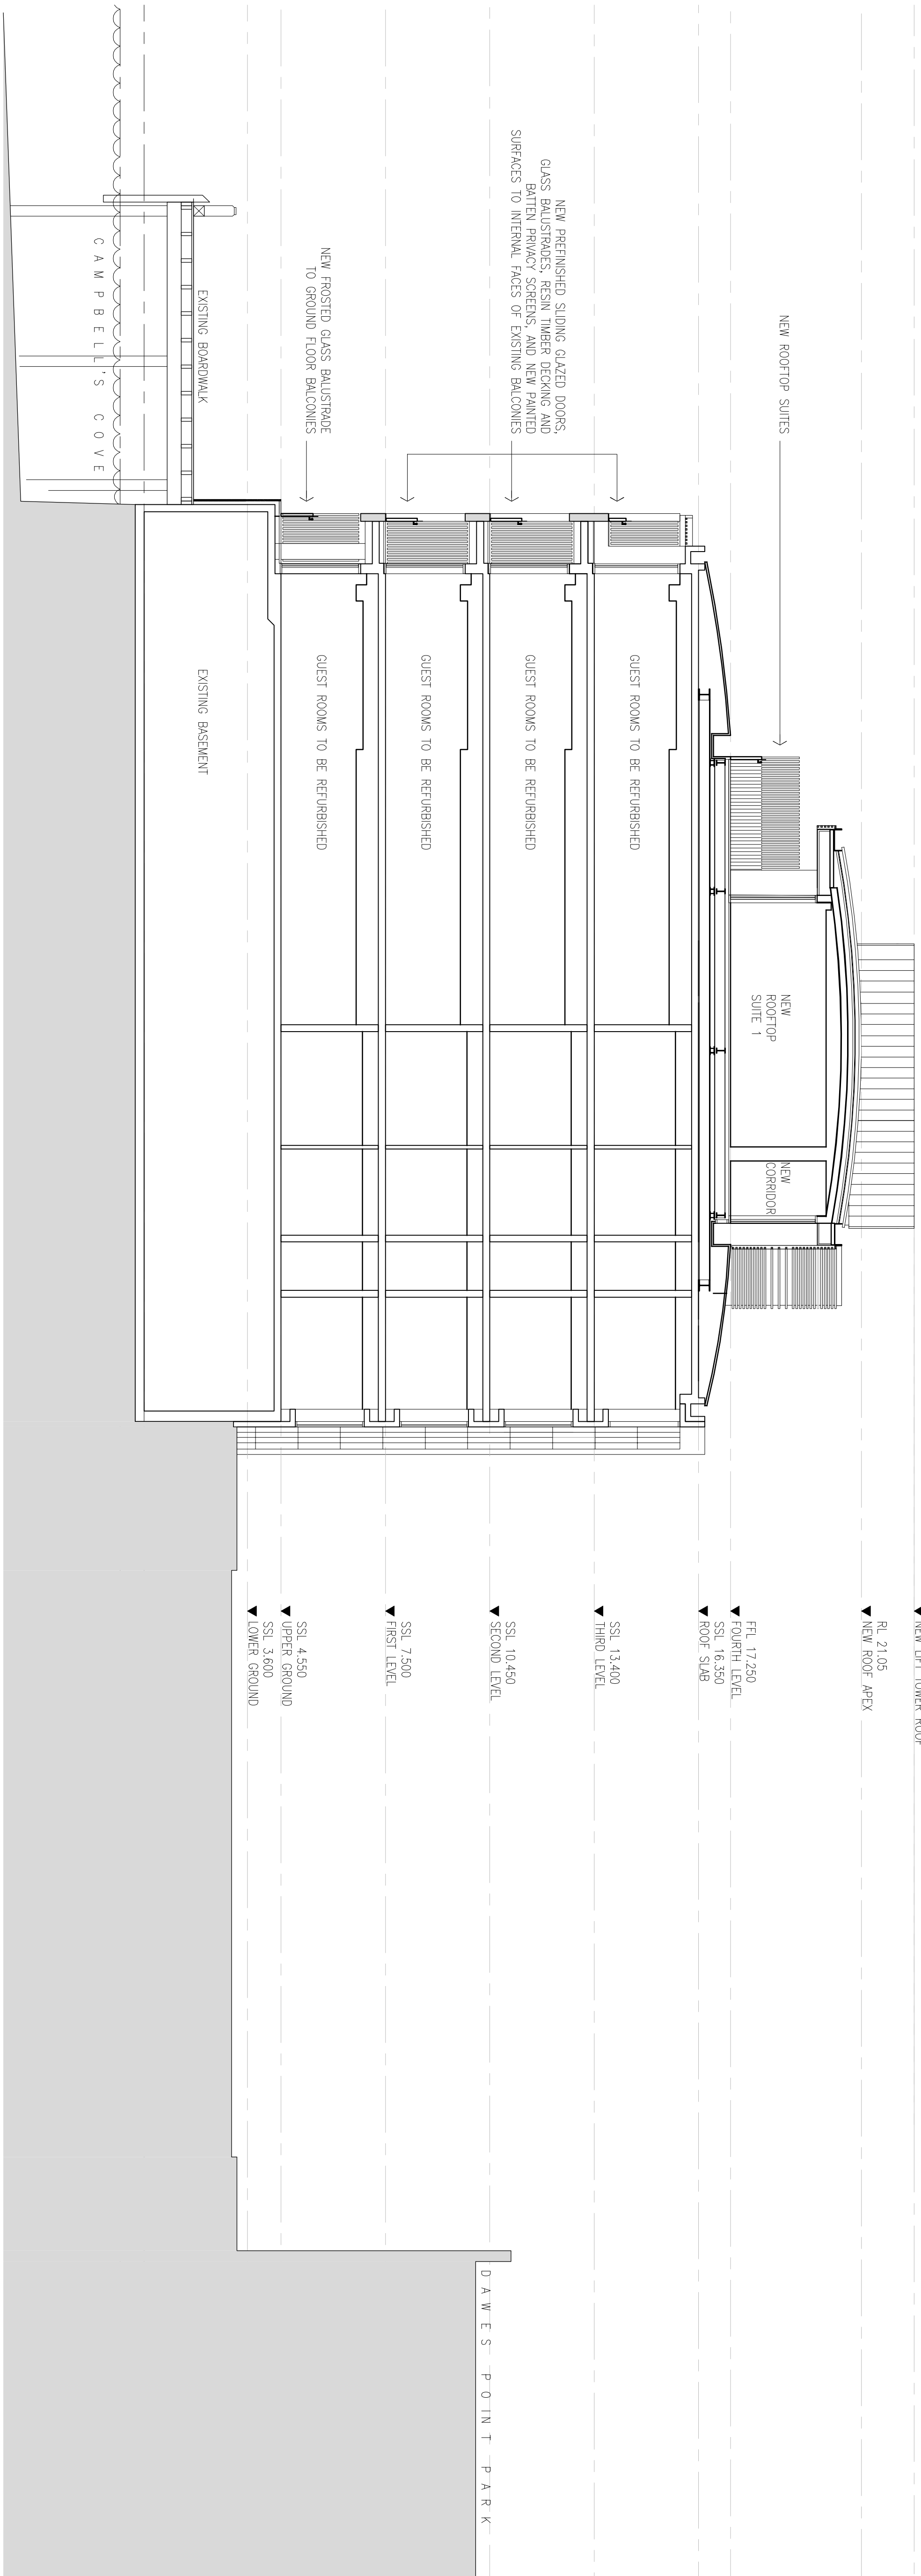

01 SECTION GRID 29
1:100 @ B1

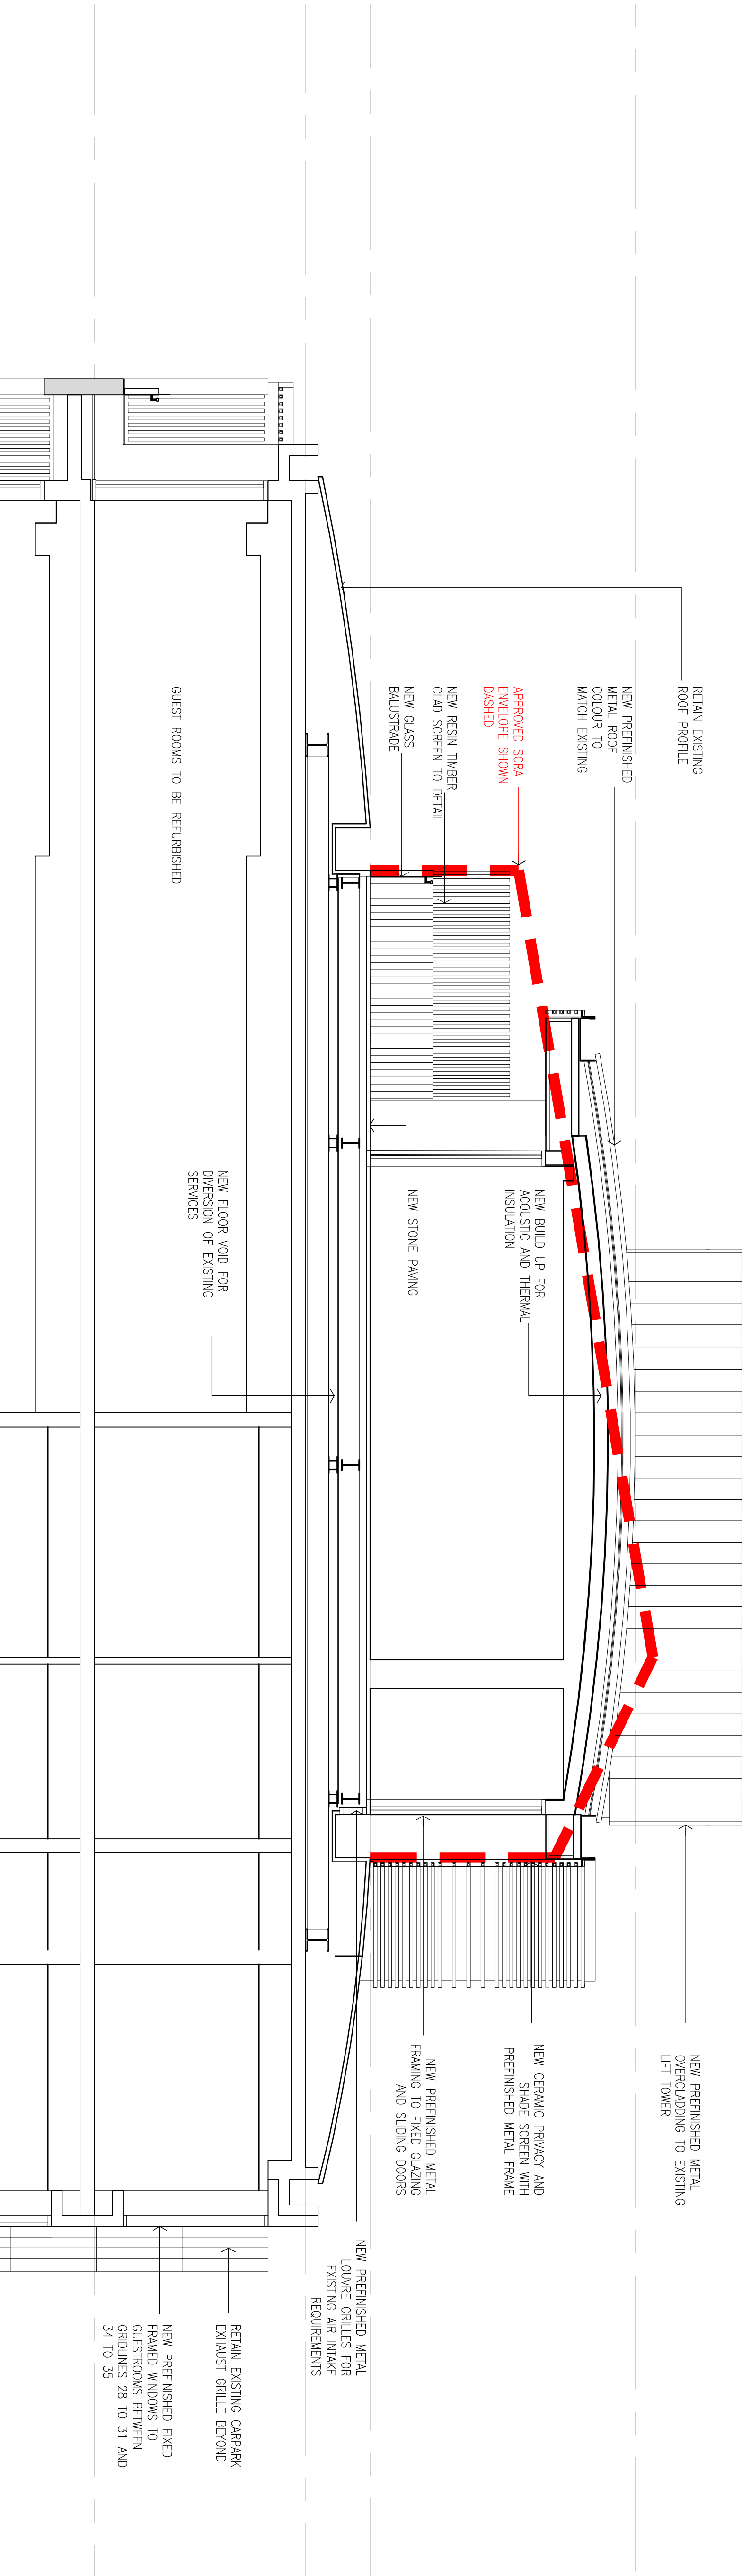

02 SECTION GRID 29
1:50 @ B1