

NOTES

1. DO NOT SCALE DRAWINGS. VERIFY DIMENSIONS ON DRAWING.
2. ALL DIMENSIONS ARE IN METRES UNLESS NOTED OTHERWISE.
3. THE WORK SHOWN IS SUBJECT TO THE APPROVALS OF ALL CONCERNED AUTHORITIES.
4. THIS DRAWING MUST BE READ IN CONJUNCTION WITH ALL RELEVANT CONTRACTS, SPECIFICATIONS, REPORTS AND DRAWINGS.

© COPYRIGHT OF THE DRAWING IS VESTED IN HASSELL LIMITED. 2007 HASSELL LIMITED.

THIS DRAWING IS AN UNCONTROLLED COPY. UNLESS NOTED OTHERWISE.

REV	DESCRIPTION	DATE
B	ISSUED FOR EA	06/09/10
A	FOR TEST OF ARCHITECT	27/07/10

**CONSULTANTS**  
**HASSELL LIMITED** 2007/07/10  
 HASSELL LIMITED, 2007/07/10  
 2000 AUSTRALIA, 2000 AUSTRALIA  
 TEL: 61 2 9273 2946

**MERCANTILE GROUP PRIVATE LIMITED**  
 20/22 AUSTRALIA, 20/22 AUSTRALIA  
 TEL: 61 2 9485 1091

**ERINA & ASSOCIATES PTY LTD**  
 SUITE 1/11 LEVEL 1/16 HICKSON STREET  
 ST LEONARDS NSW  
 KERRAS@WEBERHASS.COM  
 TEL: 61 2 9457 1022 F: 61 2 9457 1025

**QUANTITY SURVEYOR**  
**MILKREY BERGSON AND PARTNERS**  
 SUITE 1/11 LEVEL 1/16 HICKSON STREET  
 ST LEONARDS NSW  
 DOM@MILKREY.COM.AU  
 TEL: 61 2 9270 1041 F: 61 2 9241 4148

**INTERIOR DESIGN**  
**LEVER 5 PT FLEMING LANE**  
 3000 AUSTRALIA, 3000 AUSTRALIA  
 S@BARSTUDIO.COM  
 TEL: 61 2 9485 2889 F: 61 2 9482 2886

**STRUCTURE**  
**TAYLOR THORNTON ARCHITECTS**  
 SUITE 1/11 LEVEL 1/16 HICKSON STREET  
 ST LEONARDS NSW  
 T@TAYLORARCHITECTS.COM.AU  
 TEL: 61 2 9459 7288 F: 61 2 9453 9148


**PROJECT**  
**PARK HYATT SYDNEY**  
**REURBISHMENT**  
**DASHOPARK HYATT**

**DRAWING TITLE**  
**SECTION AT GRID C**


**DA SUBMISSION**

SCALE #	BY	DATE	APPROVED
1:100	SL		

**JOB NO.** A0002514 **DRAWING NUMBER** A-307 **REV** B

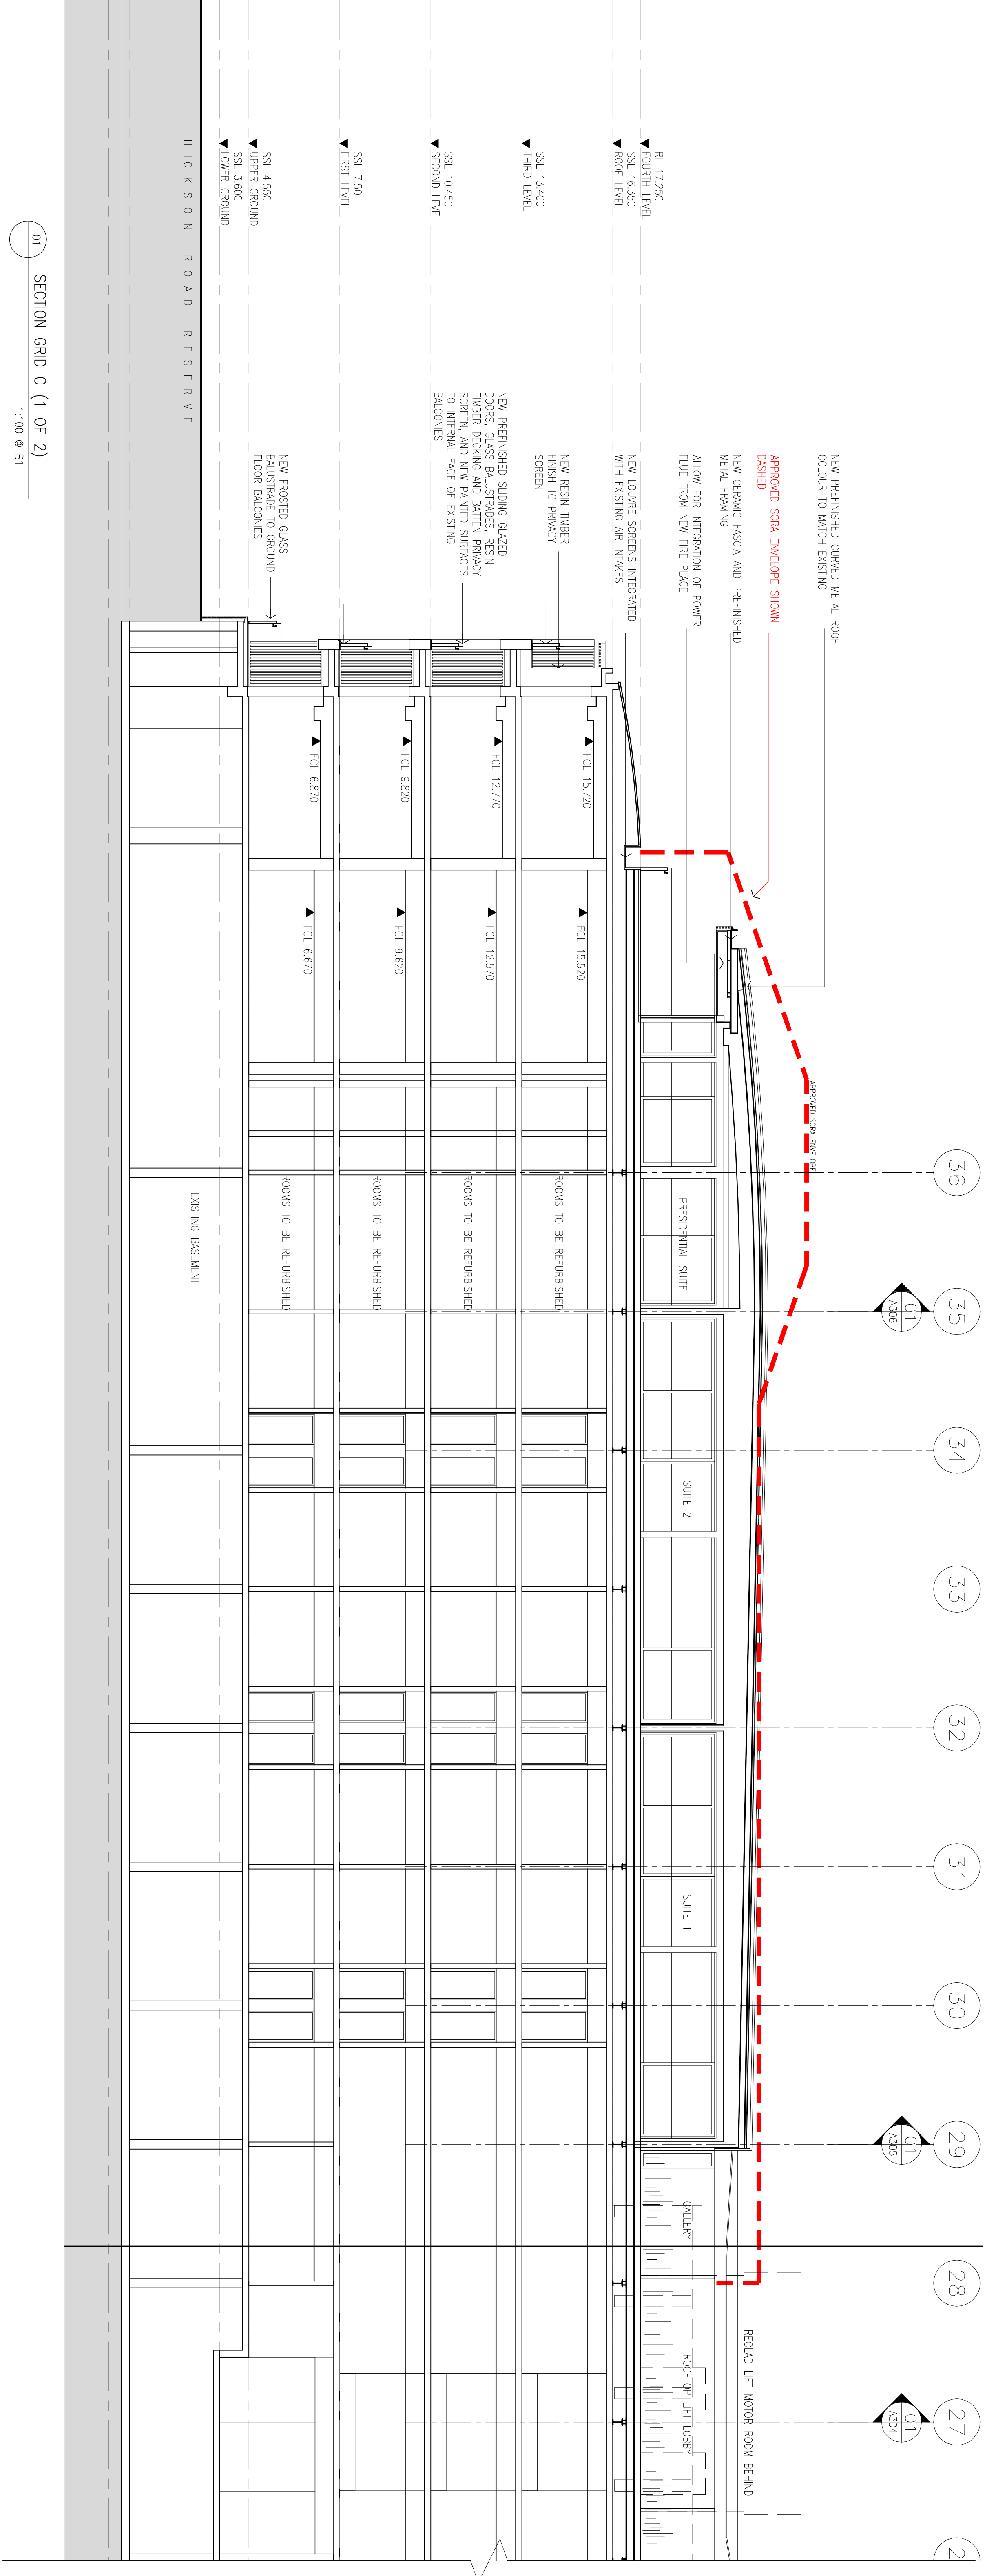

SECTION GRID C (1 OF 2)  
1:100 @ B1

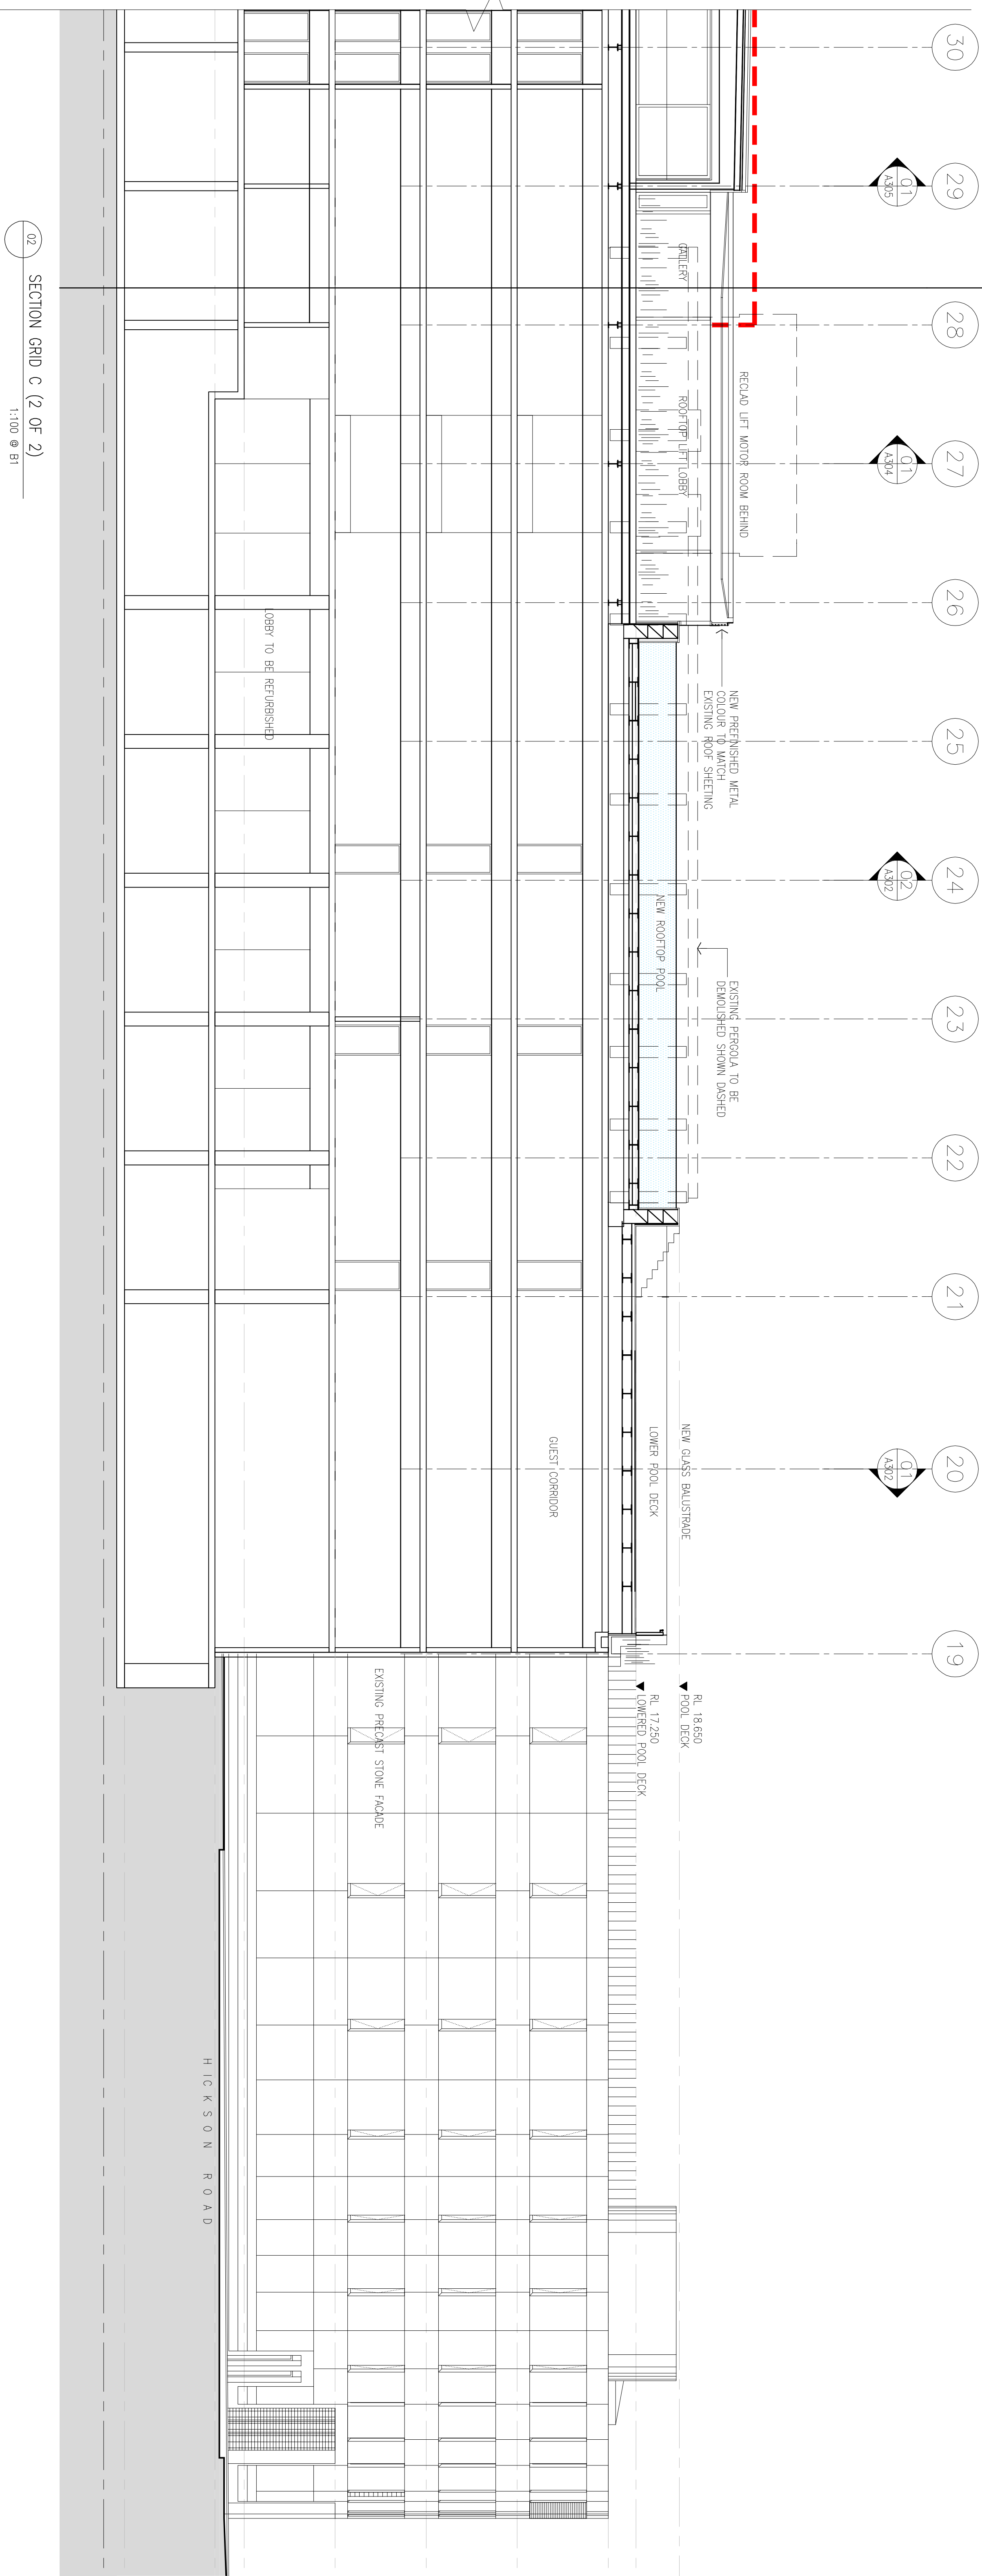

SECTION GRID C (2 OF 2)  
1:100 @ B1

