


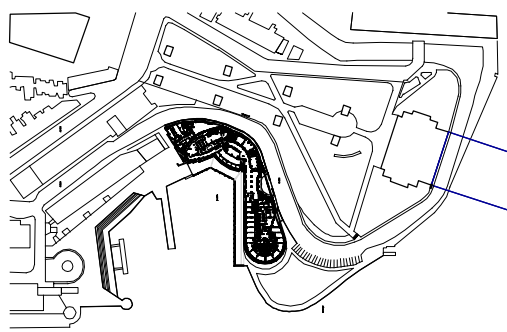

NOTES

1. DO NOT SCALE DRAWINGS. WRITTEN DIMENSIONS GOVERN.
2. ALL DIMENSIONS ARE IN MILLIMETRES UNLESS NOTED OTHERWISE.
3. ALL DIMENSIONS ARE TO FACE UNLESS NOTED OTHERWISE.
4. THIS DRAWING MUST BE READ IN CONJUNCTION WITH ALL RELEVANT CONTRACTS, SPECIFICATIONS, REPORTS AND DRAWINGS.

© COPYRIGHT OF THIS DRAWING IS VESTED IN HASSELL LIMITED.
2007 HASSELL LIMITED

THIS DRAWING IS AN UNCONTROLLED COPY. UNLESS NOTED OTHERWISE

REV	DESCRIPTION	DATE
B	ISSUED FOR EA	06.09.10
A	FOR TEST OF ASSEMBLY	27.07.10

CONSULTANT
HASSELL LIMITED
2000 AUSTRALIA
T 61 2 9273 2900 F 61 2 9273 2946

HASSELL

ME/CONSULTANT GROUP PTY LTD
AS/NZS 4800 090712
LEVEL 4, 188 PACIFIC HIGHWAY
2007 AUSTRALIA
T 61 2 9483 9448 F 61 2 9483 1001



BRUNN & LARSEN PTY LTD
SUITE 1/11 LEVEL 1, 15 ARCHER STREET
ST LEONARDS NSW
2070 AUSTRALIA
T 61 2 9487 1022 F 61 2 9487 1025



QUANTITY SURVEYOR
MALIKEN BRIDSON WARDEN
SYDNEY NSW
2000 AUSTRALIA
T 61 2 9270 1011 F 61 2 9241 4748



INTERIOR DESIGN
LEWIS & TAYLOR
3000 AUSTRALIA
T 61 2 9483 9448 F 61 2 9483 1001

BARstudic

STRUCTURE
TAYLOR THOMASON WHITTING
SUITE 1/11 LEVEL 1, 15 ARCHER STREET
ST LEONARDS NSW
2070 AUSTRALIA
T 61 2 9483 9448 F 61 2 9483 1001



PARK HYATT SYDNEY
REURBISHMENT
DASHORPARK HYATT

Detailed Elevation Studies



01 ELEVATION STUDY POOL DECK
1:50 @ B1

02 SECTION STUDY GRIDS 25 & 26
1:50 @ B1

03 ELEVATION STUDY ROOFTOP SUITES
1:50 @ B1

04 SECTION STUDY GRIDS 30 & 31
1:50 @ B1

STATUS	DATE	BY	CHKD	APPD
DA SUBMISSION				
1:50	SL			

JOB NO. A-308

REV B