

- NOTES
1. DO NOT SCALE DIMENSIONS. WRITTEN DIMENSIONS GOVERN.
 2. ALL DIMENSIONS ARE IN MILLIMETRES UNLESS NOTED OTHERWISE.
 3. THE WORKSHOWN DIMENSIONS ARE FOR INFORMATION ONLY. THE WORKSHOWN DIMENSIONS SHALL BE SUBJECT TO THE DIMENSIONS OF ANY CONSEQUENT CHANGES SPECIFICATIONS, REPORTS AND DRAWINGS.
 4. THIS DRAWING MUST BE READ IN CONJUNCTION WITH ALL RELEVANT DIMENSIONS, SPECIFICATIONS, REPORTS AND DRAWINGS.

© COPYRIGHT OF THIS DRAWING IS VESTED IN HASSELL LIMITED.
2007 HASSELL LIMITED.

THIS DRAWING IS AN UNCONTROLLED COPY. UNLESS NOTED OTHERWISE.

REV	DESCRIPTION	DATE
A	ISSUED FOR EA FOR TEST OF ARCHITECTURE	06/09/10
B		27/07/10

CONSULTANT
HASSELL LIMITED
 2000 AUSTRALIA
 T 61 2 8273 2300 F 61 2 8273 2346

HASSELL

MERCANTILE GROUP PTY LTD
 ASH 46/60/06/72
 LOT 4, 1/281 KAC RIVERWAY
 2072 AUSTRALIA
 T 61 2 9481 9444 F 61 2 9481 1091



ERARD & ASSOCIATES PTY LTD
 SUITE 1/11 LEVEL 1/16 HICKSON STREET
 ST LEONARDS NSW
 1587 AUSTRALIA
 T 61 2 9457 1022 F 61 2 9457 1025



QUANTITY SURVEYOR
 MILKERN BERSON/ADAMEN
 SYDNEY NSW
 2000 AUSTRALIA
 T 61 2 9270 1011 F 61 2 9241 4748



INTERIOR DESIGN
 LEVEL 5/27 FLINDERS LANE
 3000 AUSTRALIA
 SR@BARSTUDIO.COM
 T 61 2 9488 2889 F 61 2 9482 2886

BARstudio

STRUCTURE
 TAYLOR THOMAS/WHITTING
 ST LEONARDS NSW
 2072 AUSTRALIA
 T 61 2 9459 7288 F 61 2 9459 3148



PROJECT
**PARK HYATT SYDNEY
 REFURBISHMENT
 DASHOPARK HYATT**


DRAWING TITLE
DETAILED ELEVATIONAL STUDIES 2

STATUS
DA SUBMISSION


SCALE #	BY	DATE	STATUS	APPROVED
1:50	SL		ISSUED	

JOB NO. **A0002514** DRAWING NUMBER **A-309** REV **B**

01 ELEVATION STUDY HICKSON ENTRY
1:50

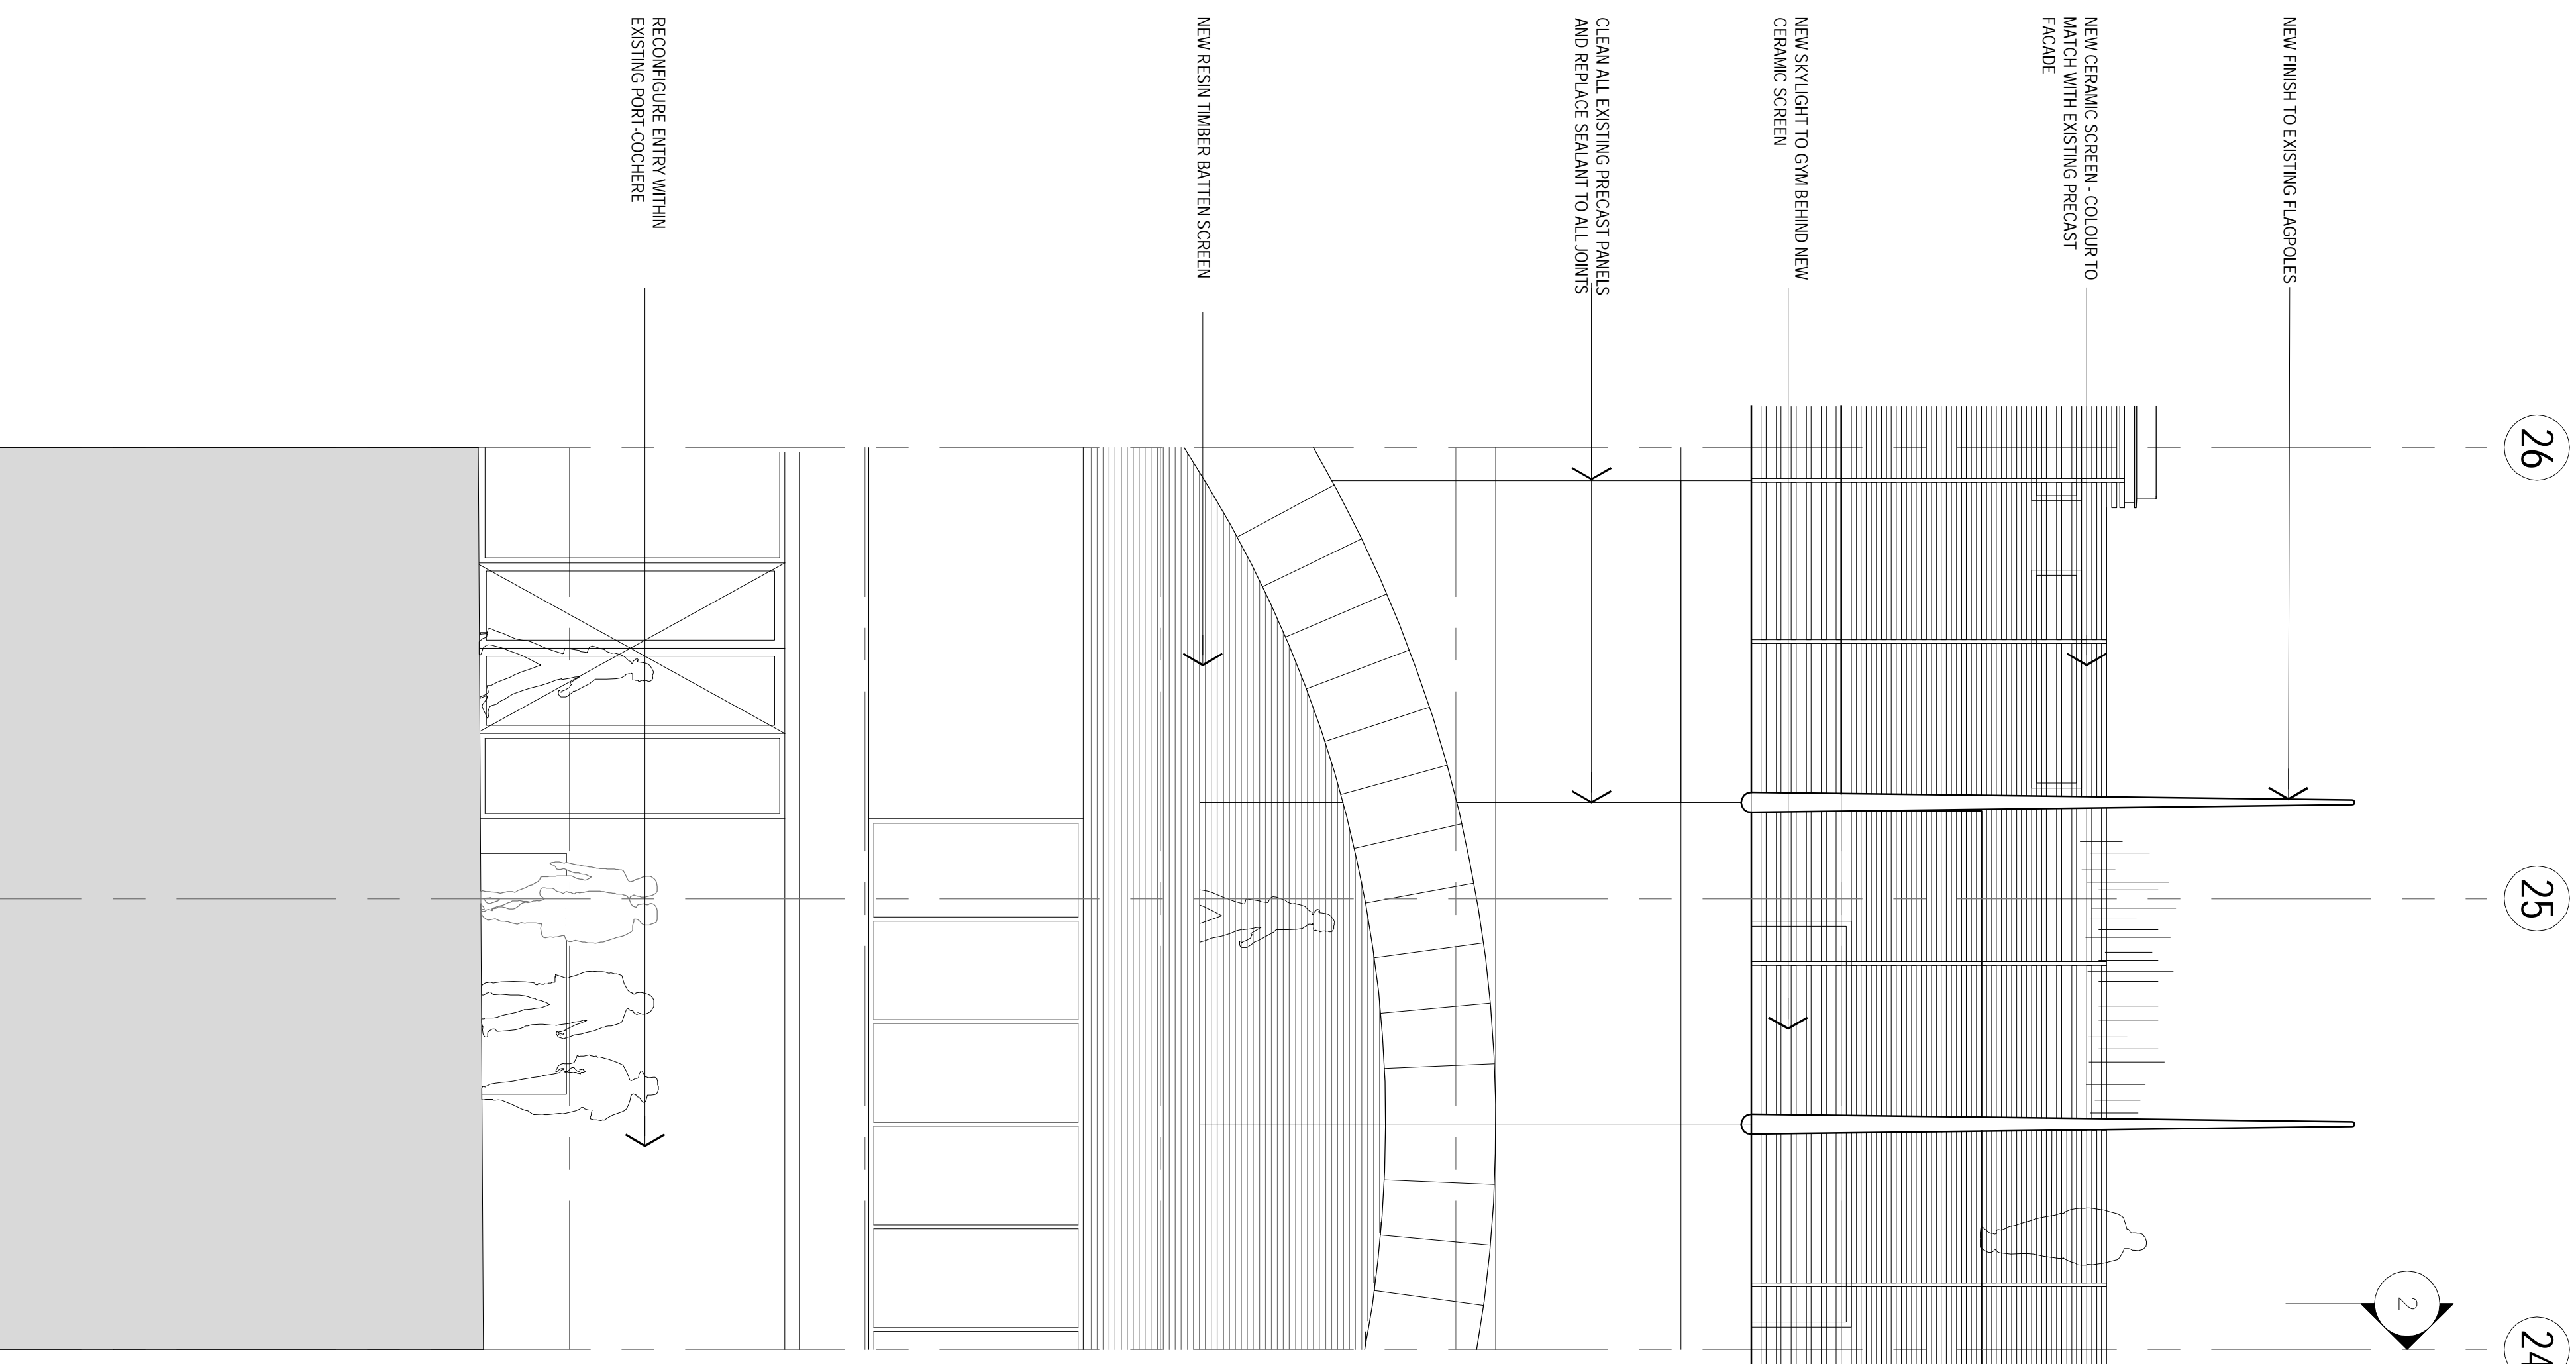

02 SECTION STUDY GRID 24
1:50

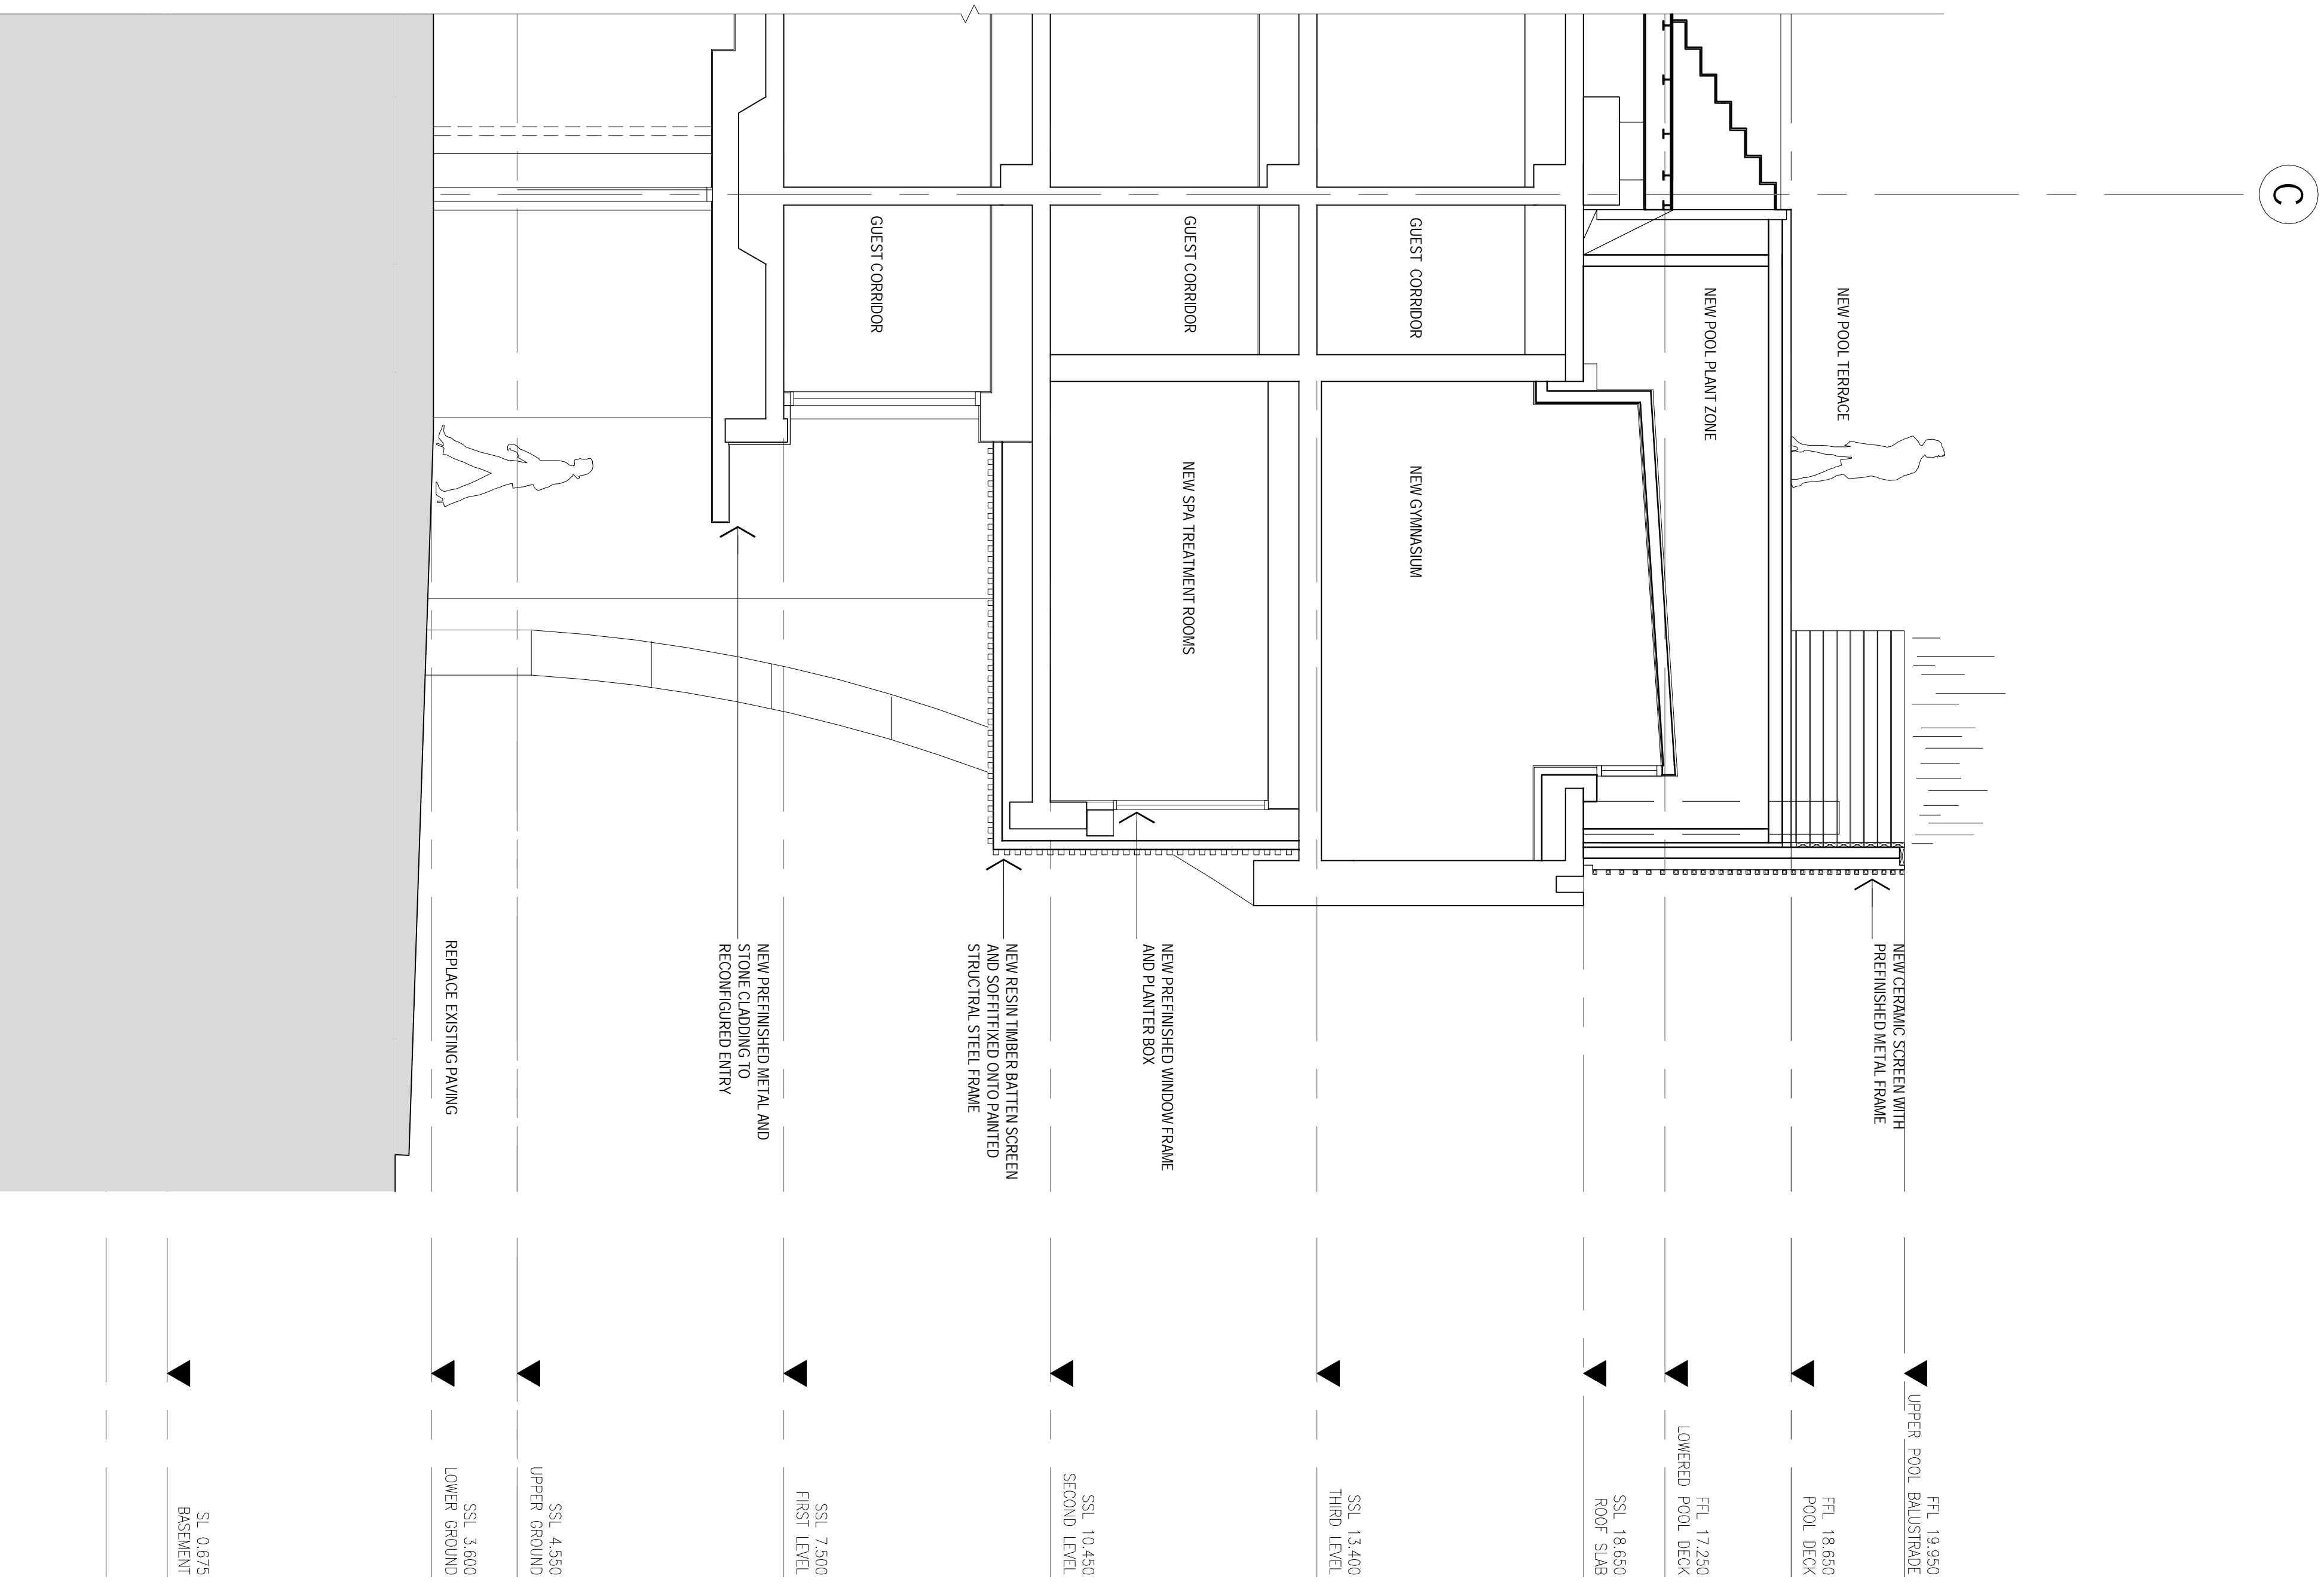

SSL 0,075
BASEMENT

SSL 3,600
LOWER GROUND

SSL 4,550
UPPER GROUND

SSL 7,500
FIRST LEVEL

SSL 10,450
SECOND LEVEL

SSL 13,400
THIRD LEVEL

FFL 17,250
ROOF SLAB

FFL 18,650
POOL DECK

FFL 19,950
UPPER POOL BALUSTRADE