


This drawing refers to the land shaded

- LEGEND**
- SITE BOUNDARY
 - EASEMENT
 - HISTORIC BUILDINGS
 - PEDESTRIAN ROUTE
 - VEHICLE ROUTE
- PERMITTED USES**

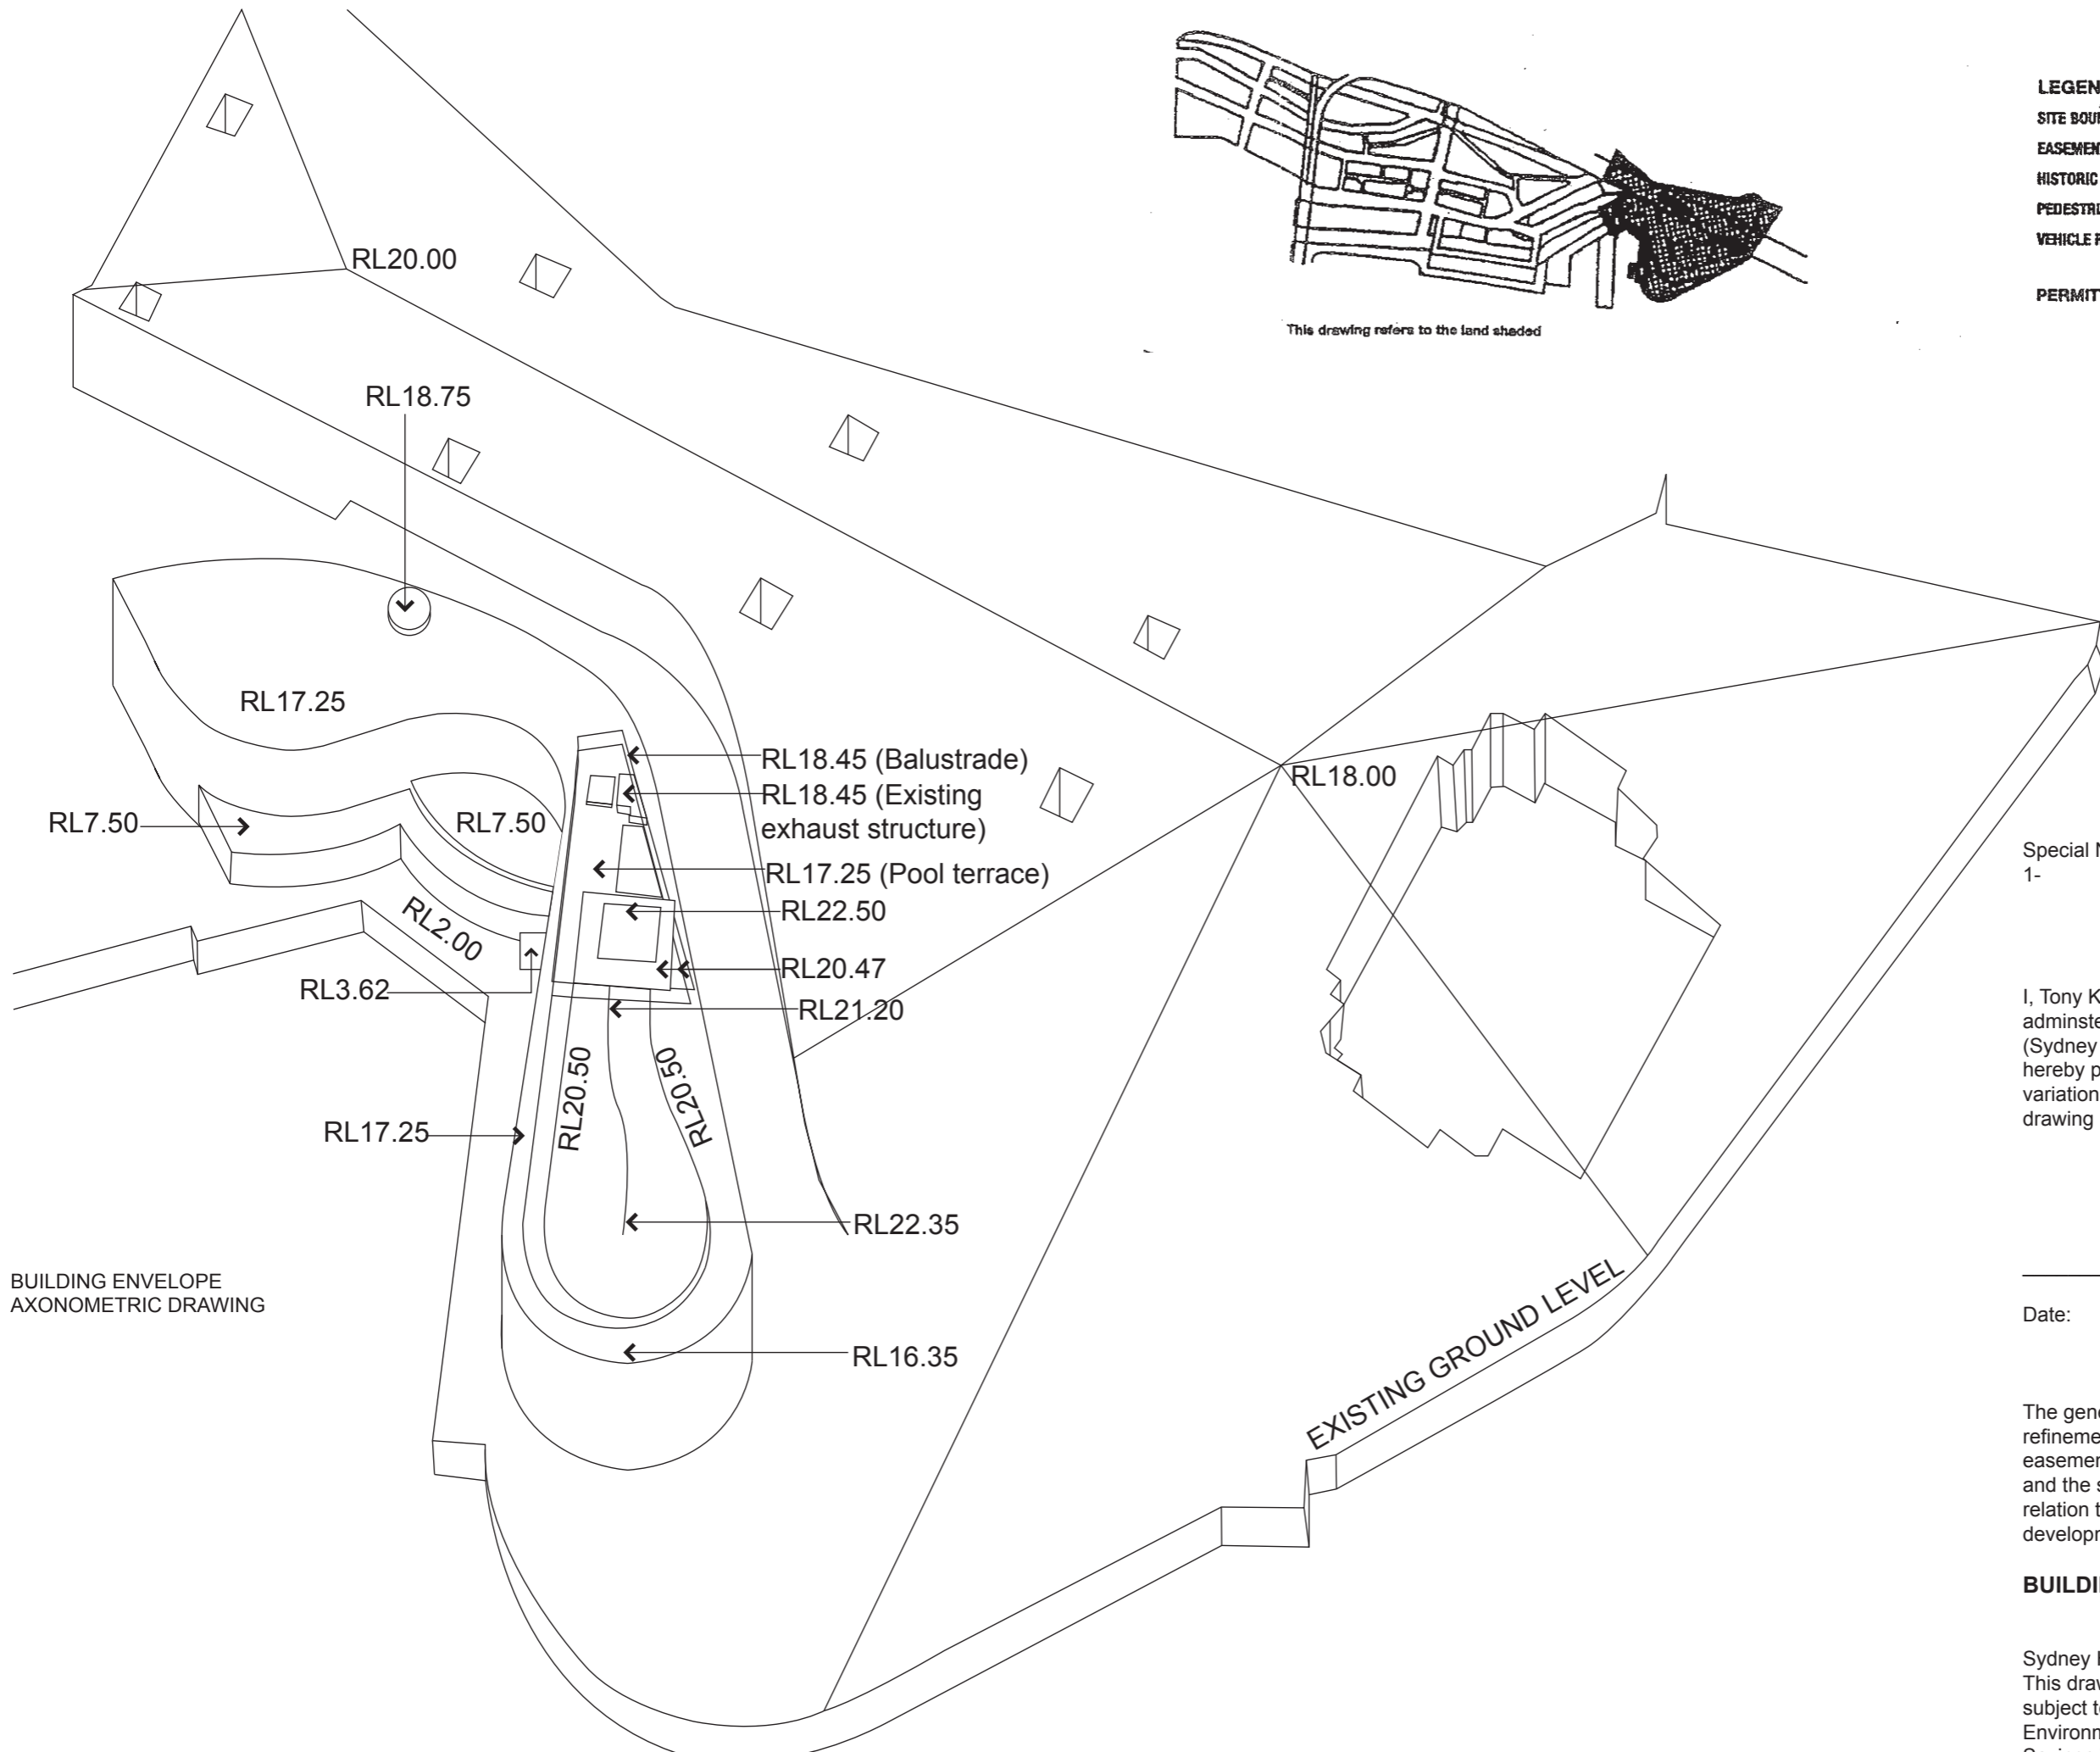

BUILDING ENVELOPE
AXONOMETRIC DRAWING

Special Notes
 1- Small projections such as antennae and the like, are the only elements which may be approved to project above this envelope

I, Tony Kelly, Minister for Planning, being the Minister administering the Environmental Planning and Assessment (Sydney Cove) Savings and Transitional Regulations 1999 hereby pursuant to clause 9 of that Regulation approve the variation to the approved scheme evidenced by this control drawing

Date:

The general controls as shown on this drawing are subject to refinement of detail in relation to dimensions, easements, usages, open spaces and means of circulation and the sites shall be subject to such further conditions in relation to architectural details, staging, timing and future development consents

BUILDING SITE CONTROL DRAWING XXV-B(4)

Sydney Harbour Foreshore Authority
 This drawing forms part of the Approved Scheme which subject to approval of minister will under the provisions of Environmental Planning and Assessment (Sydney Cove) Savings Transitional Regulations 1999.