

- NOTES
- DO NOT SCALE DRAWINGS. WRITTEN DIMENSIONS GOVERN.
 - ALL DIMENSIONS ARE IN MILLIMETRES UNLESS NOTED OTHERWISE.
 - ALL DIMENSIONS SHALL BE VERIFIED ON SITE BEFORE PROCEEDING WITH THE WORK. HASSELL SHALL BE NOTIFIED IN WRITING OF ANY DISCREPANCIES.
 - THIS DRAWING MUST BE READ IN CONJUNCTION WITH ALL RELEVANT CONTRACTS, SPECIFICATIONS, REPORTS AND DRAWINGS.

© COPYRIGHT OF THIS DRAWING IS VESTED IN HASSELL LIMITED.
2007 HASSELL LIMITED.

THIS DRAWING IS AN UNCONTROLLED COPY, UNLESS NOTED OTHERWISE

REV	DESCRIPTION	DATE
F	ISSUED FOR 75W	08.04.11
E	ISSUED FOR SCI	08.03.11
D	ISSUED FOR PPR	13.12.10
C	ISSUED FOR EA	06.09.10
B	FOR ISSUE	18.05.10
A	FOR TEST OF ADEQUACY	27.07.10

REV	DESCRIPTION	DATE

CONSULTANT
HASSELL
 HASSELL LIMITED ACN 007 711 435
 88 CUMBERLAND STREET SYDNEY NSW
 2000 AUSTRALIA
 SYDNEY@HASSELL.COM.AU
 T 61 2 9273 2300 F 61 2 9273 2345

MEP CONSULTANT
WEBB AUSTRALIA
 WEBB AUSTRALIA GROUP PTY LTD
 ABN 48 050 056 712
 LEVEL 4, 828 PACIFIC HIGHWAY
 GORDON NSW
 2072 AUSTRALIA
 SYDNEY@WEBBAUSTRALIA.COM.AU
 T 61 2 9416 1444 F 61 2 9418 1191

ERBAS & ASSOCIATES Pty. Ltd.
 SUITE L101 LEVEL 1 15 ATCHISON STREET
 ST LEONARDS NSW
 2086 AUSTRALIA
 KERBAS@WEBBERBAS.COM
 T 61 2 9437 1022 F 61 2 9437 1025

QUANTITY SURVEYOR
mbm
 MILLIKEN BERSON MADDEN
 LEVEL 7 10 LOFTUS STREET
 SYDNEY NSW
 2000 AUSTRALIA
 DMG@MBMPL.COM.AU
 T 61 2 9270 1011 F 61 2 9241 4748

INTERIOR DESIGN
BARstudio
 BARstudio Pty. Ltd.
 LEVEL 5 75-77 FLINDERS LANE
 MELBOURNE VICTORIA
 3000 AUSTRALIA
 SR@BARSTUDIO.COM
 T 61 3 9662 2669 F 61 3 9662 2665

STRUCTURE
TTW
 TAYLOR THOMASON WHITTING
 48 CHANDOS STREET
 ST. LEONARDS NSW
 2086 AUSTRALIA
 TTWSYD@TTW.COM.AU
 T 61 2 9439 7288 F 61 2 9439 3146


PROJECT
PARK HYATT SYDNEY
REFURBISHMENT
DAISHO/PARK HYATT

DRAWING TITLE
PROPOSED ROOFTOP WORKS
SHEET 2 OF 2

STATUS
SECTION 75W

SCALE AT B1	DRAWN	CO-ORDINATED	CHECKED	APPROVED
1:100	SL			

OB NO.	DRAWING NUMBER	REV
AX-002514	A-214	F

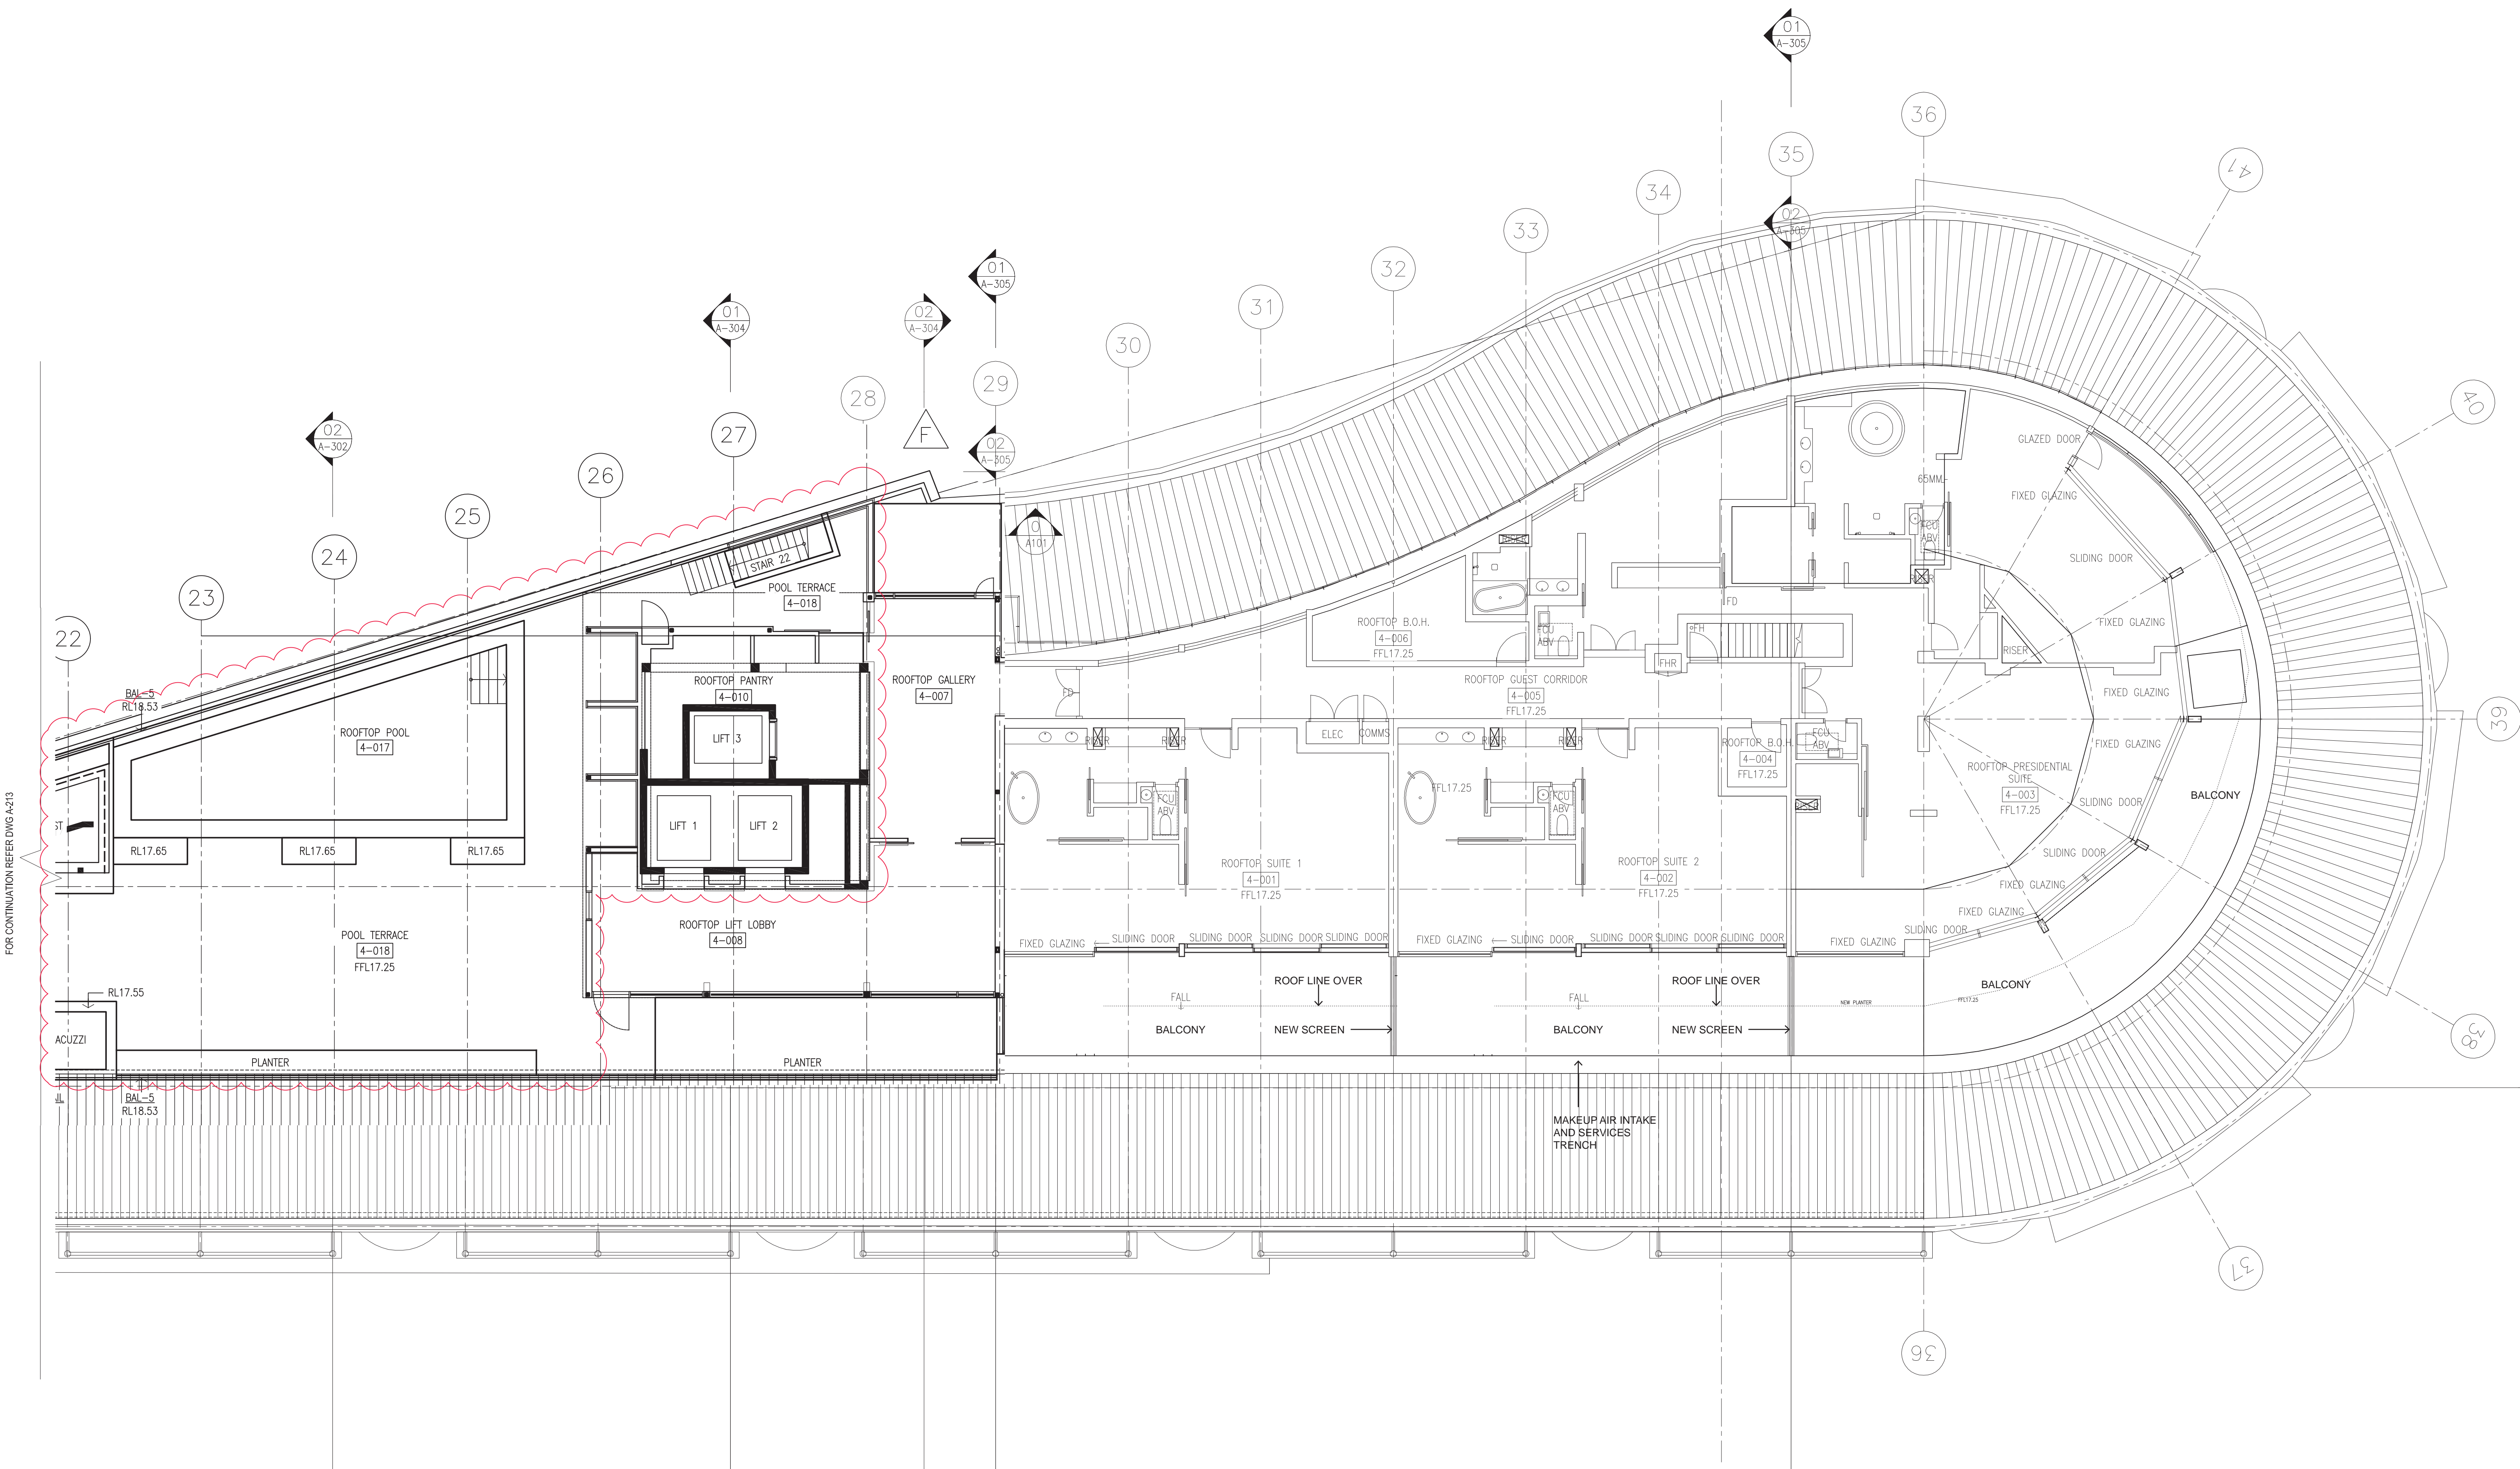

FOR CONTINUATION REFER DWG A-213